



101 D

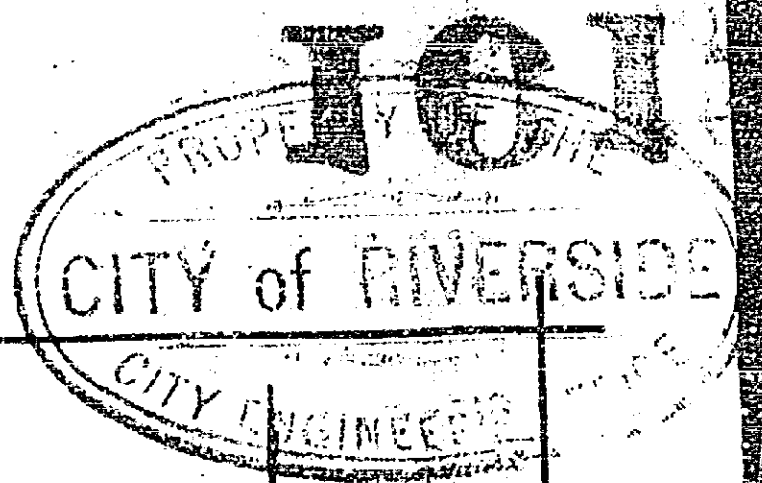

Vertical Scale 1" = 10'

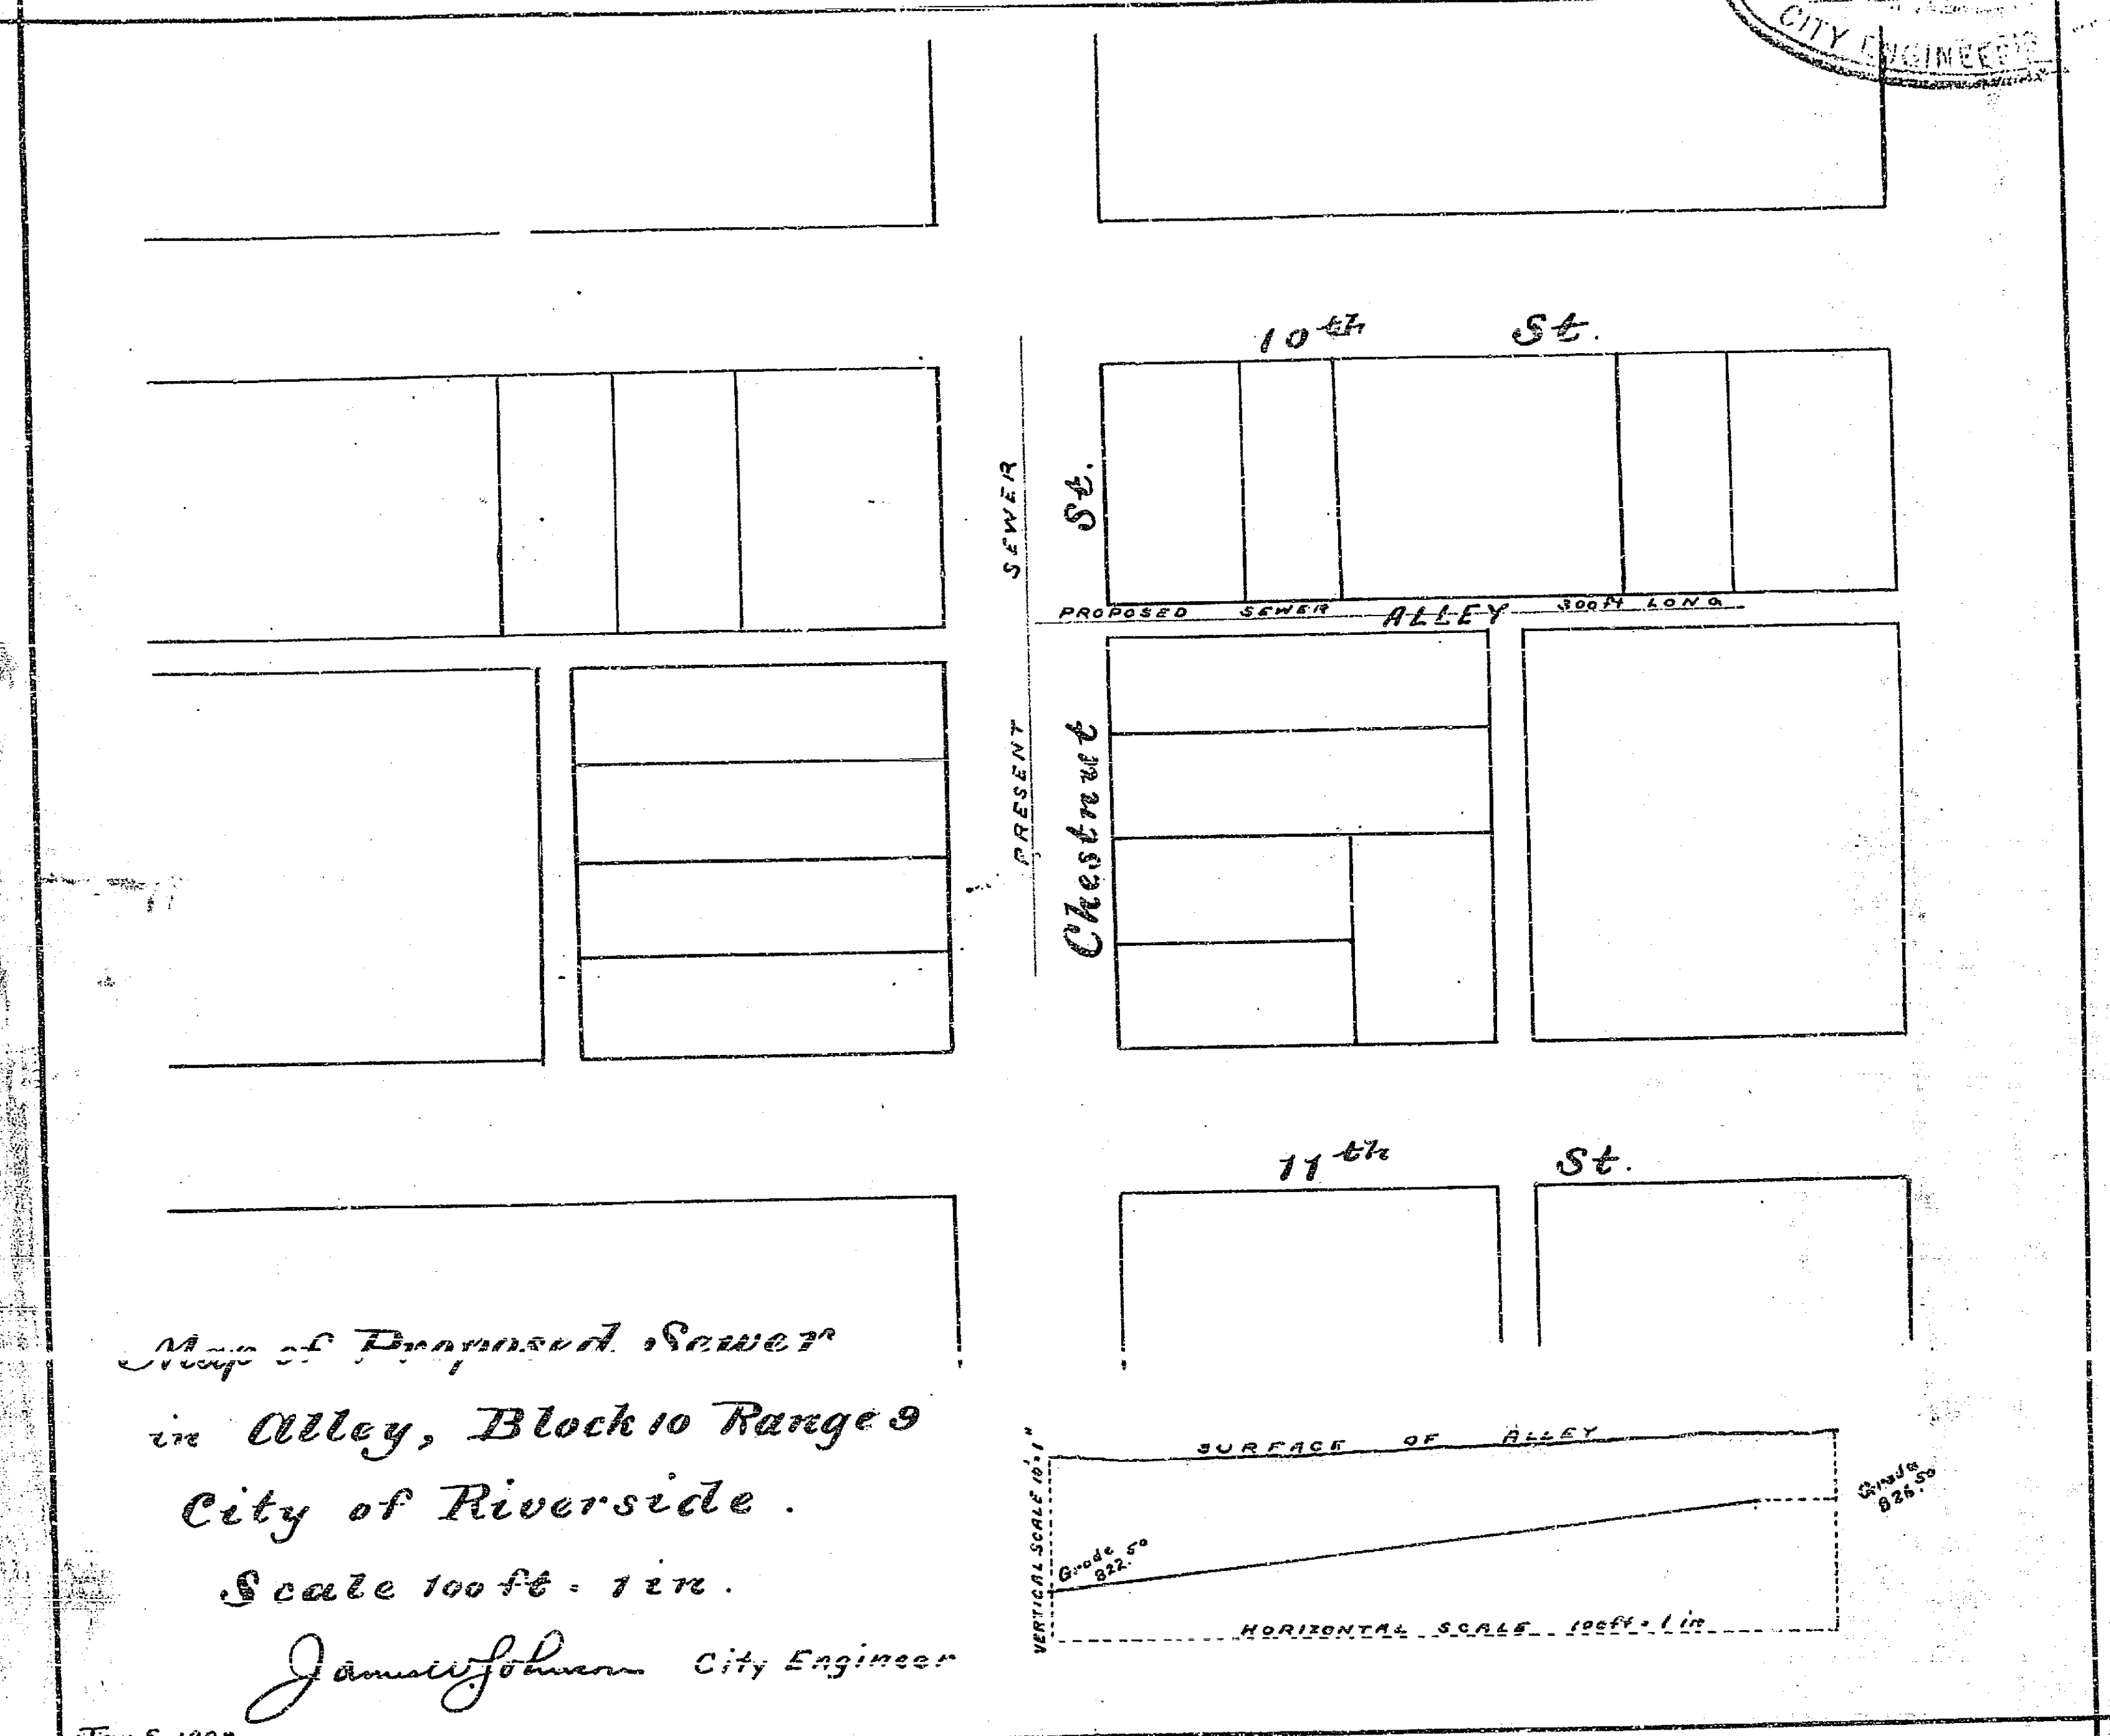

Map of Proposed Sewer
in Alley, Block 10 Range 9
City of Riverside.

Scale 100 ft. = 1 in.

James Johnson City Engineer

Jan 5, 1892

101

101