
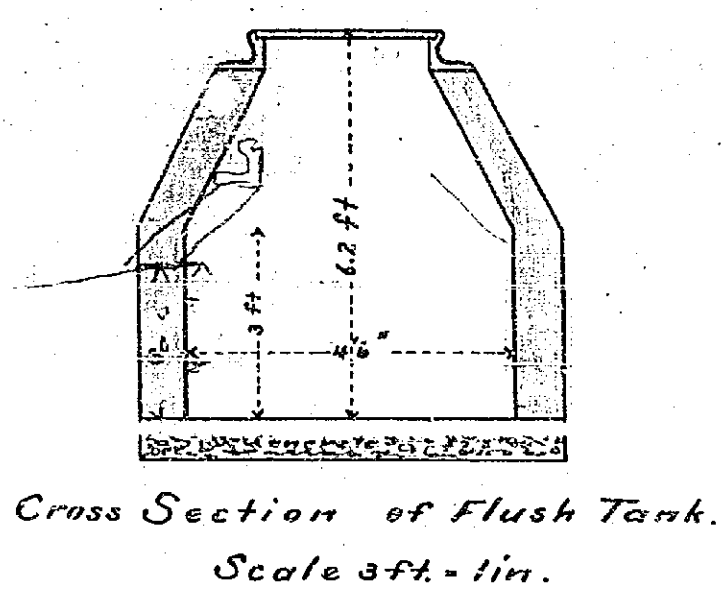


Map of the  
Almond Street Sewer.

Scales  
Plan Horizontal 100 ft. = 1 in.  
Profile Vertical 10 ft. = 1 in.

Jamuel Johnson  
City Engineer.

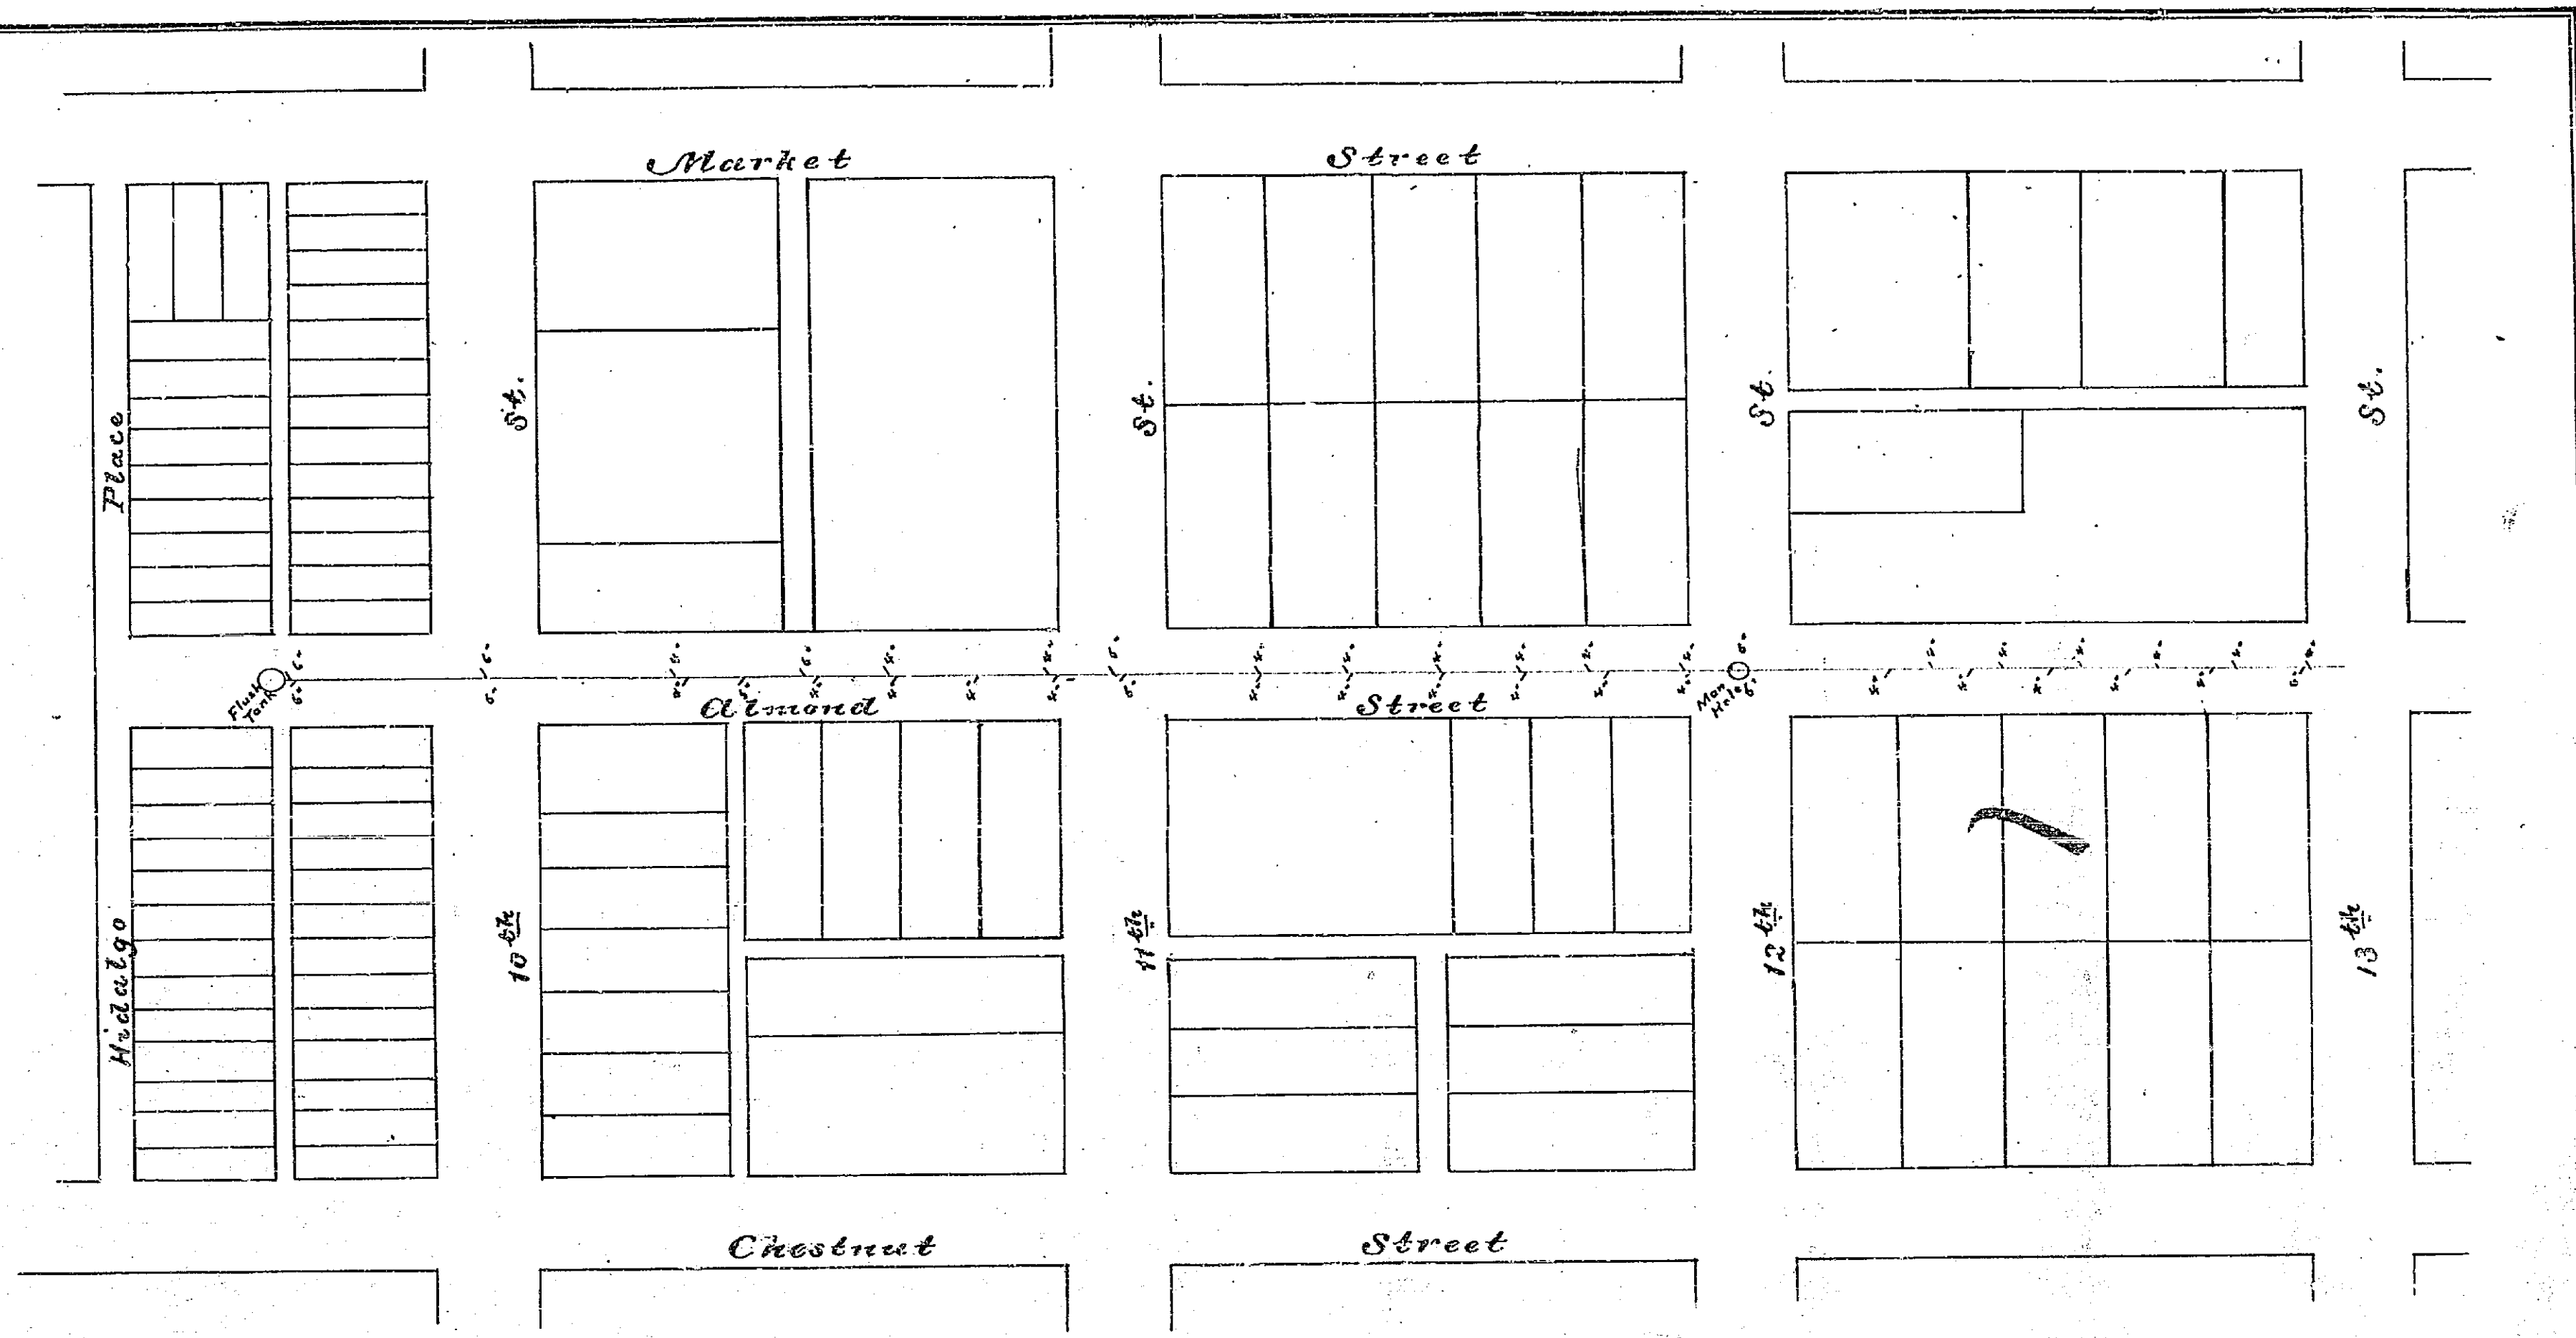

Cross Section of Flush Tank.  
Scale 3 ft. = 1 in.

