



B13 R8

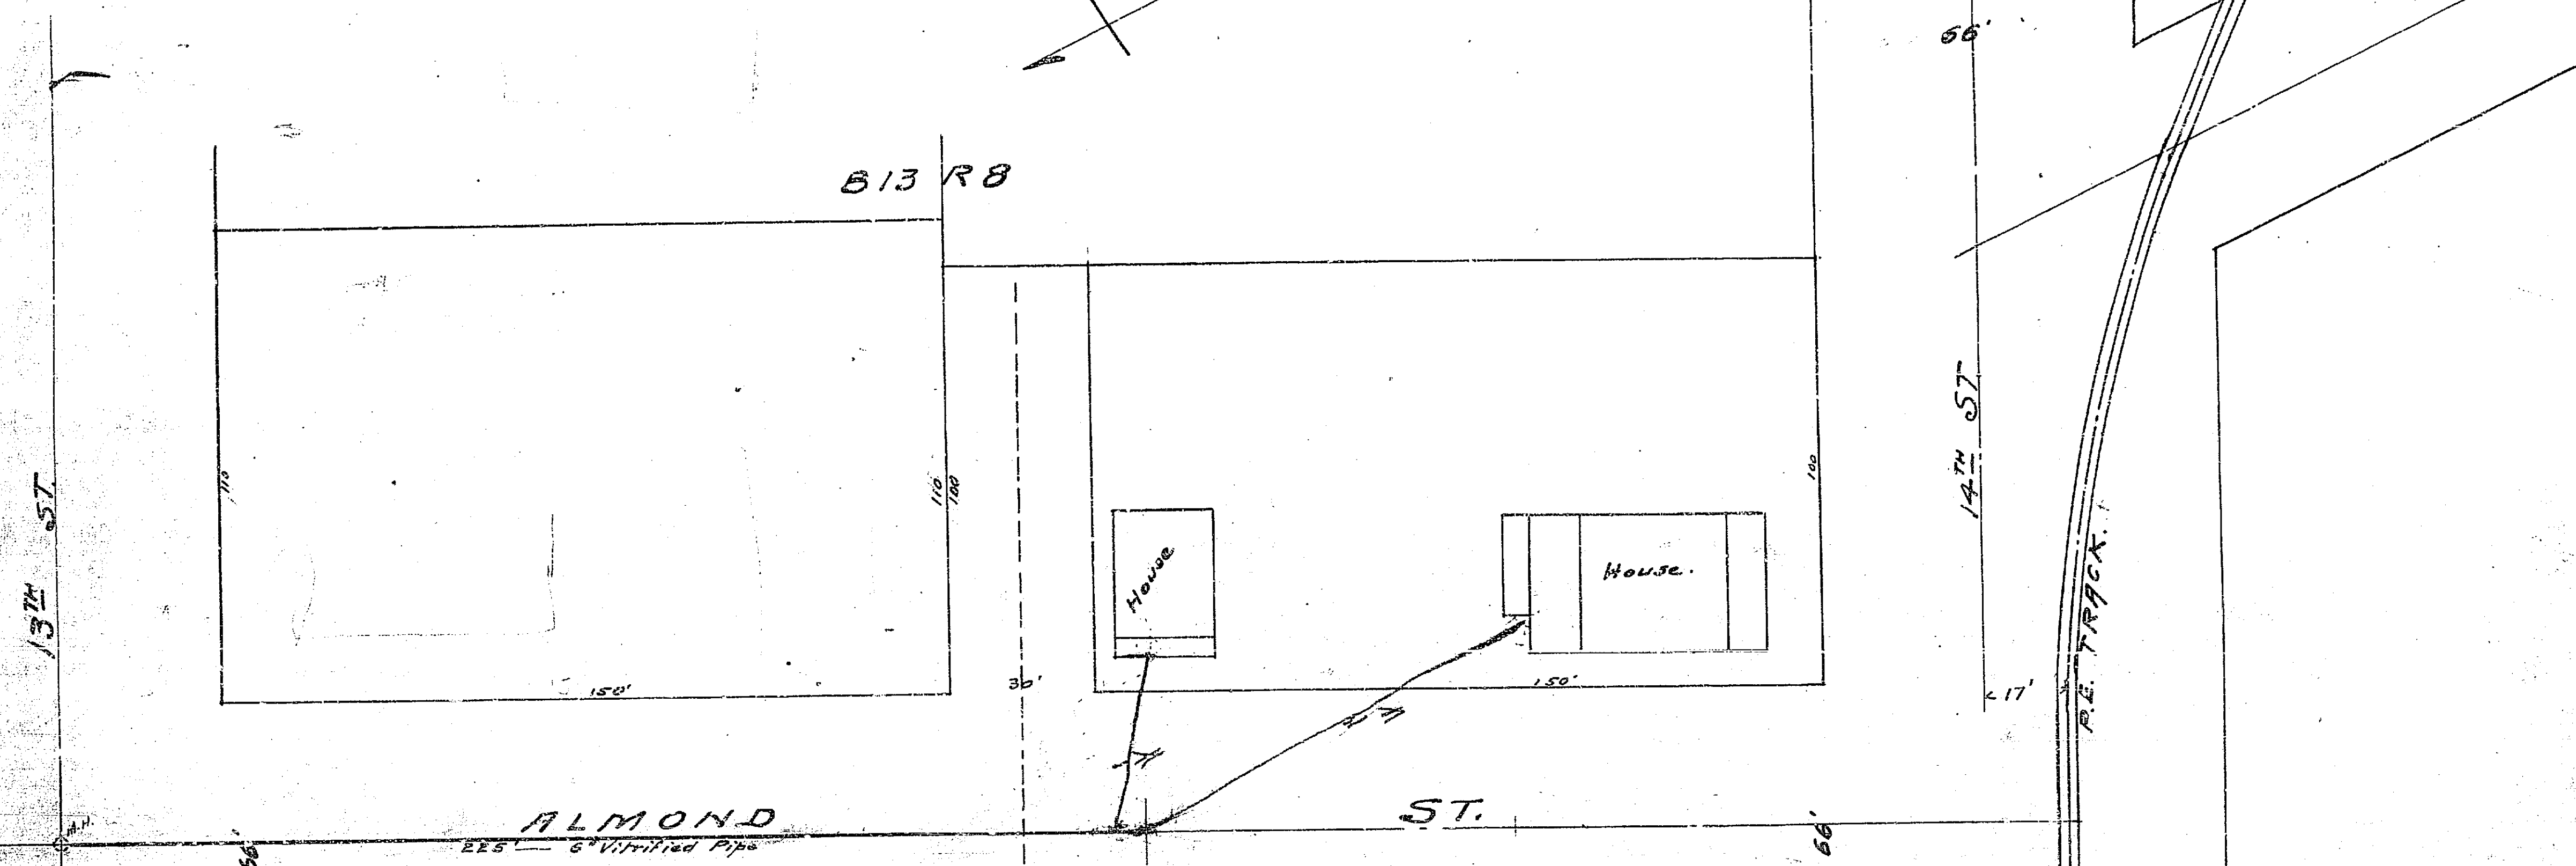


Scale of Profile Vert 1"=10' Hor. 1"=30'

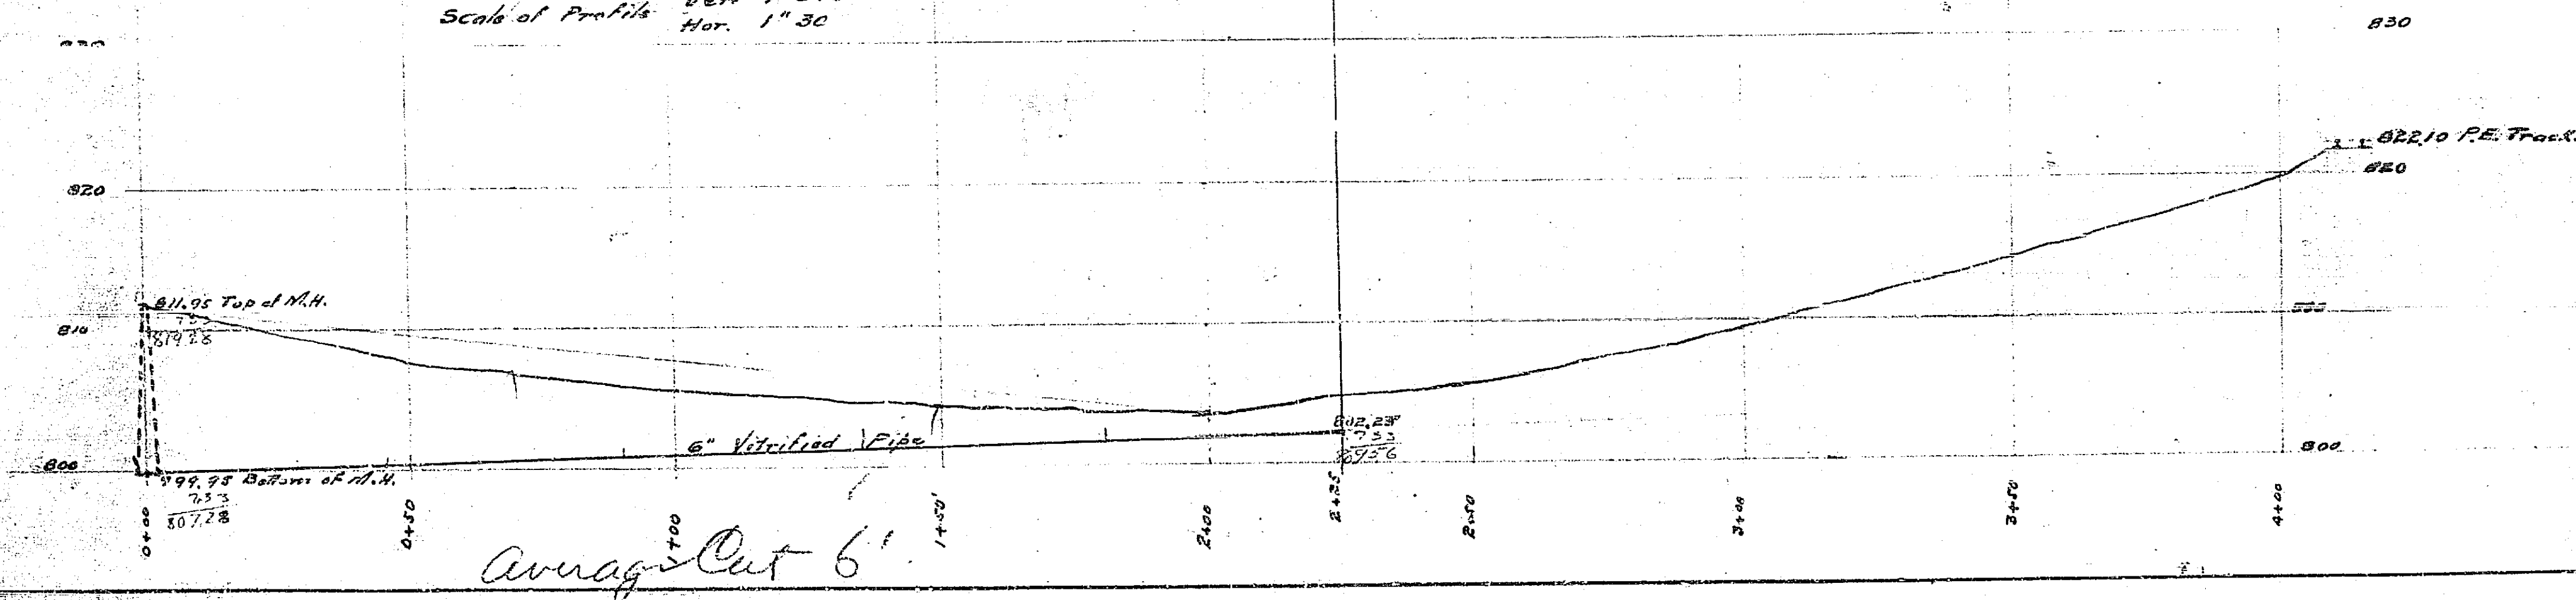

Re adopted by the Mayor and Common Council February 17, 1914 Attest J. L. [Signature] City Clerk

CITY OF RIVERSIDE MAP of Proposed Sewer for Block 13 Range 8

Approved by the Mayor and Common Council The 27th Aug. 1912 J. L. [Signature] City Clerk

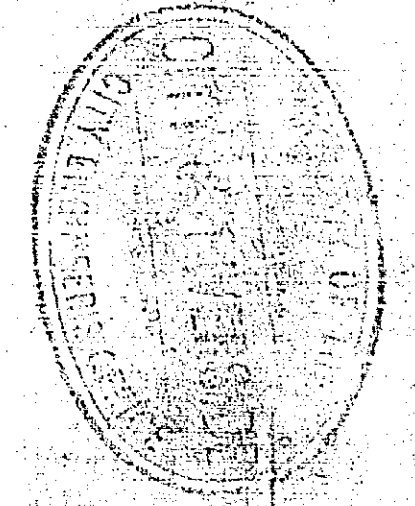

1014