


PROPOSED IMPROVEMENT  
 PORTION OF  
 SEVENTH ST., PEPPER ST., AND EIGHTH ST.  
 PORTION STATE HIGHWAY ROUTE 19. PROJECT NO. 3  
 CITY OF RIVERSIDE. ENGINEERING DEPARTMENT.  
 APRIL 1934. SCALE 1"=20'. F.B. 207, 235, 284.

ADOPTED BY THE MAYOR AND COUNCIL  
 OF THE CITY OF RIVERSIDE THIS 17TH  
 DAY OF APRIL 1934.

CITY CLERK, CITY OF RIVERSIDE.

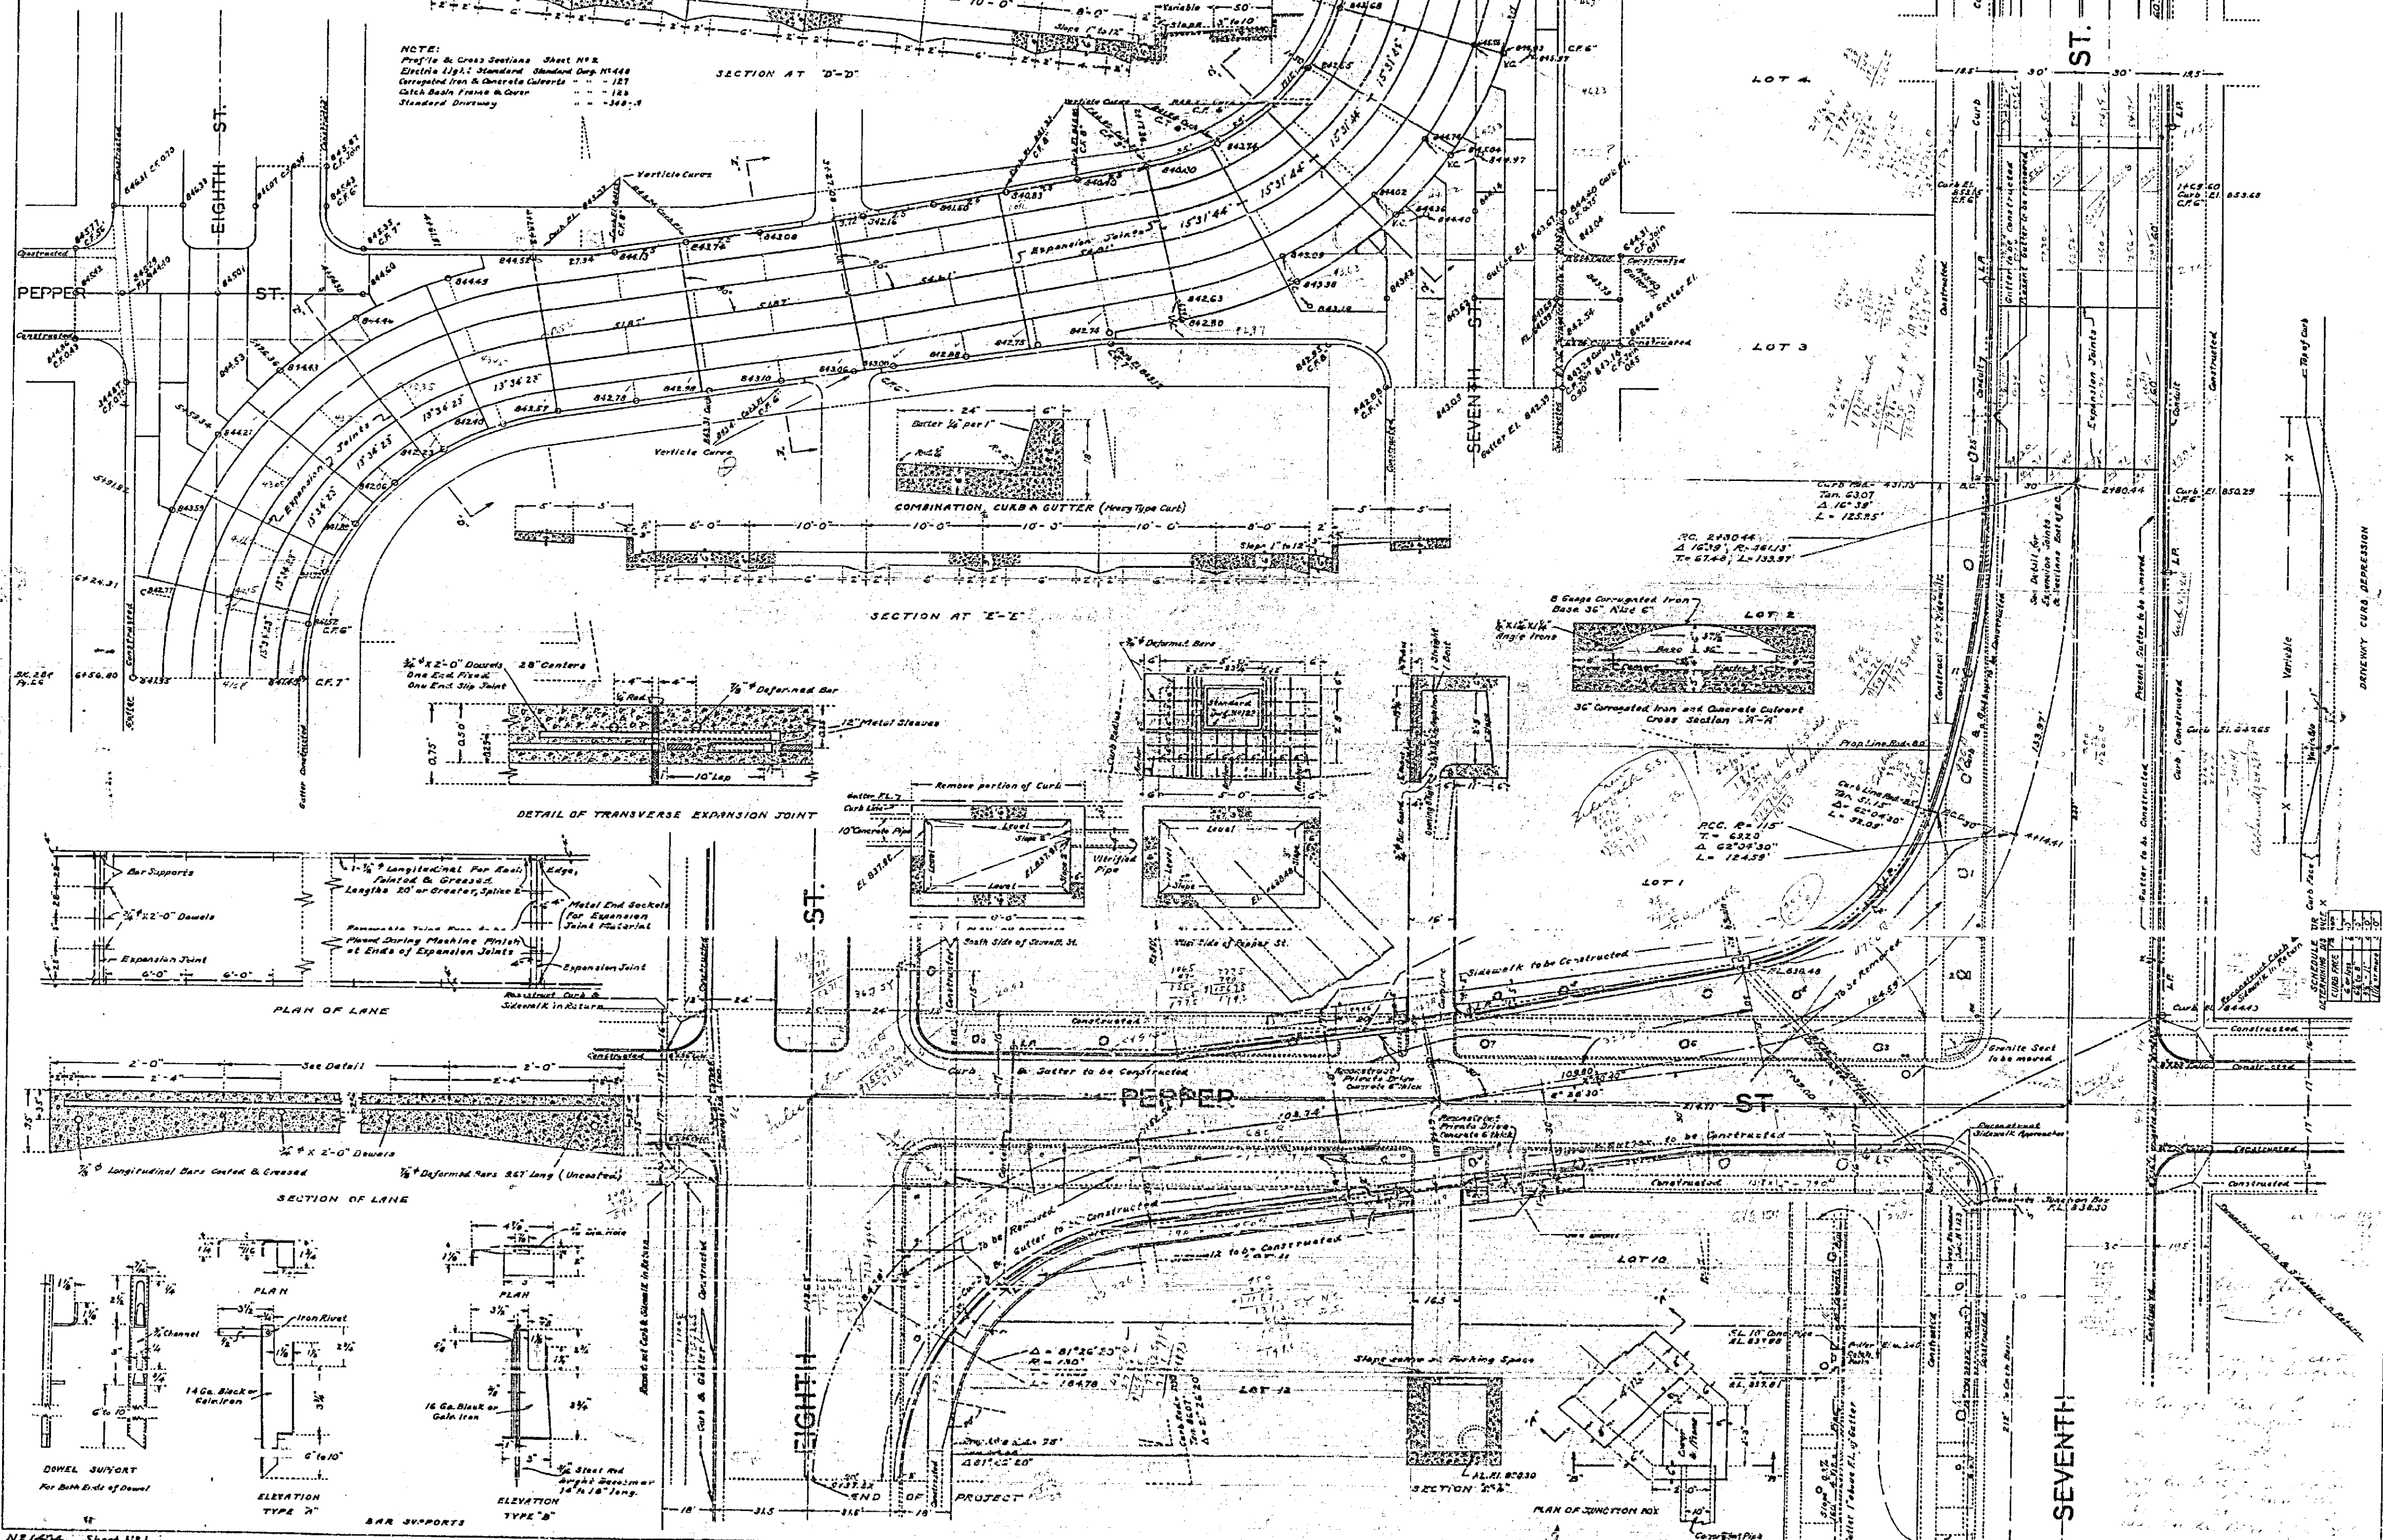


NR 1404 Sheet No. 1

102

File with #1021

PLAN  
Scale - 1" = 20'

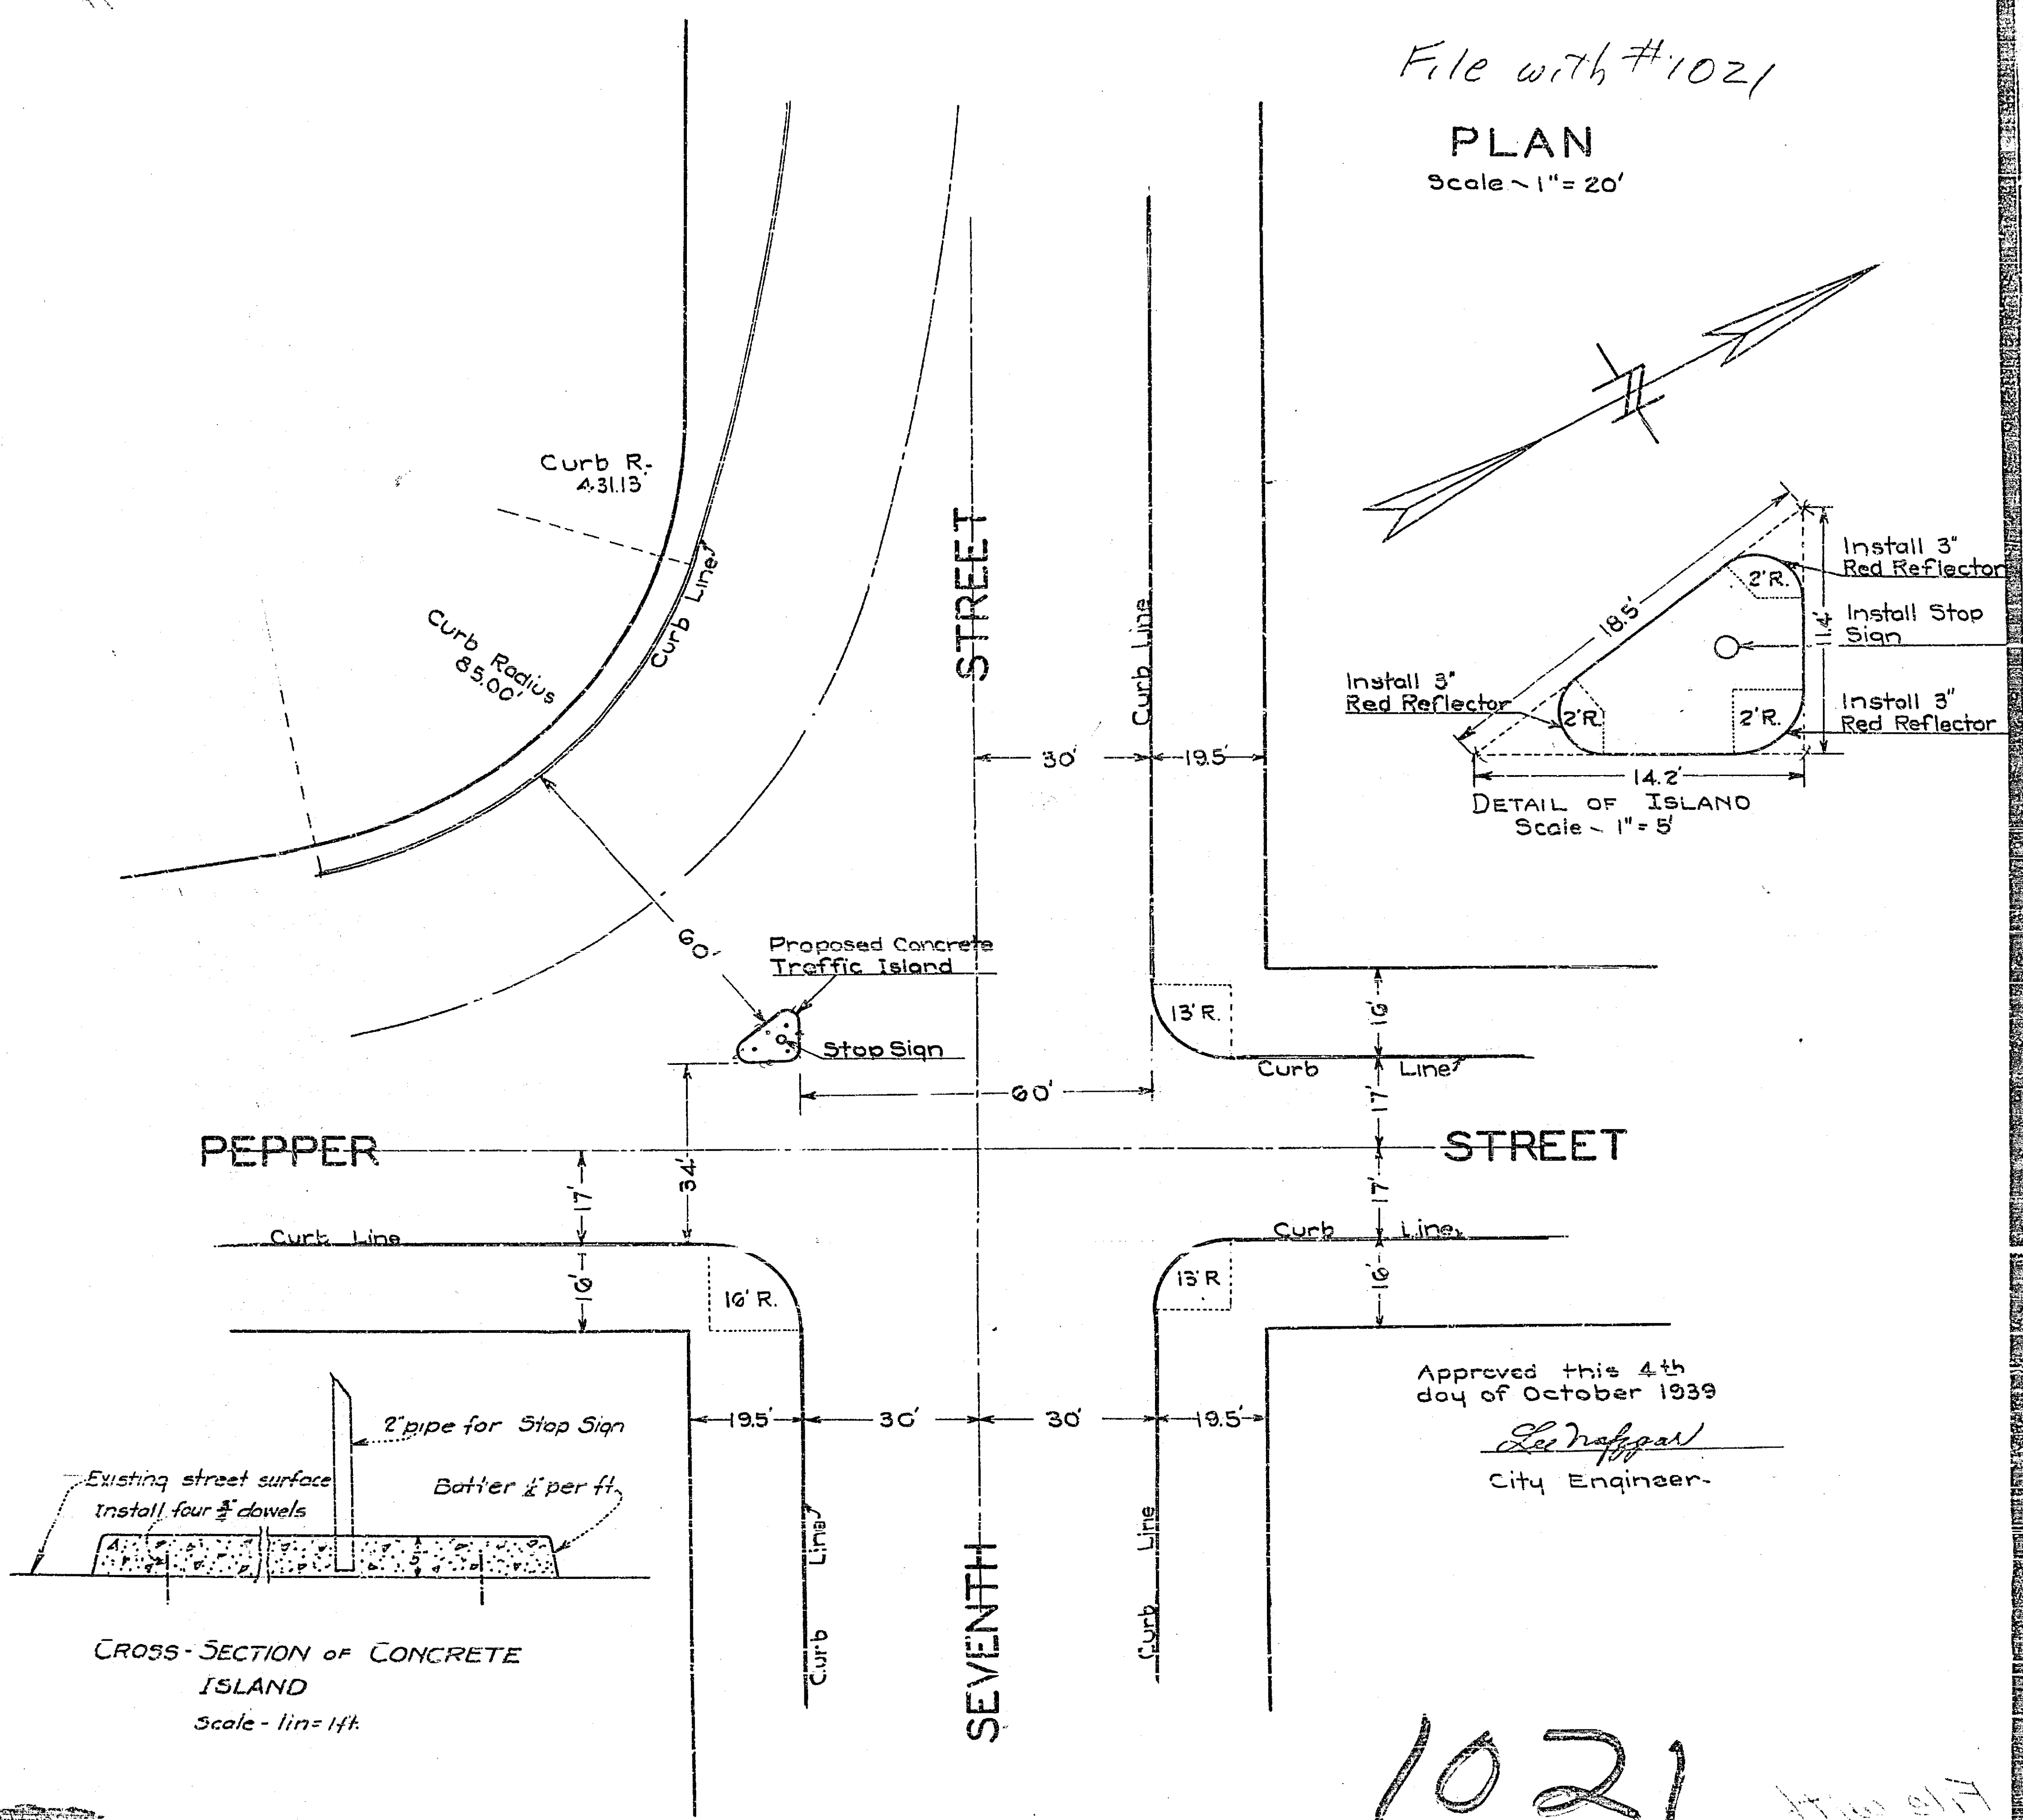

Curb R. 431.13'

Curb Radius 85.00'

Curb Line

STREET

PEPPER

STREET

SEVENTH

CROSS-SECTION OF CONCRETE ISLAND  
Scale - 1in = 1ft