


1035 11

1035

1001

1022 F

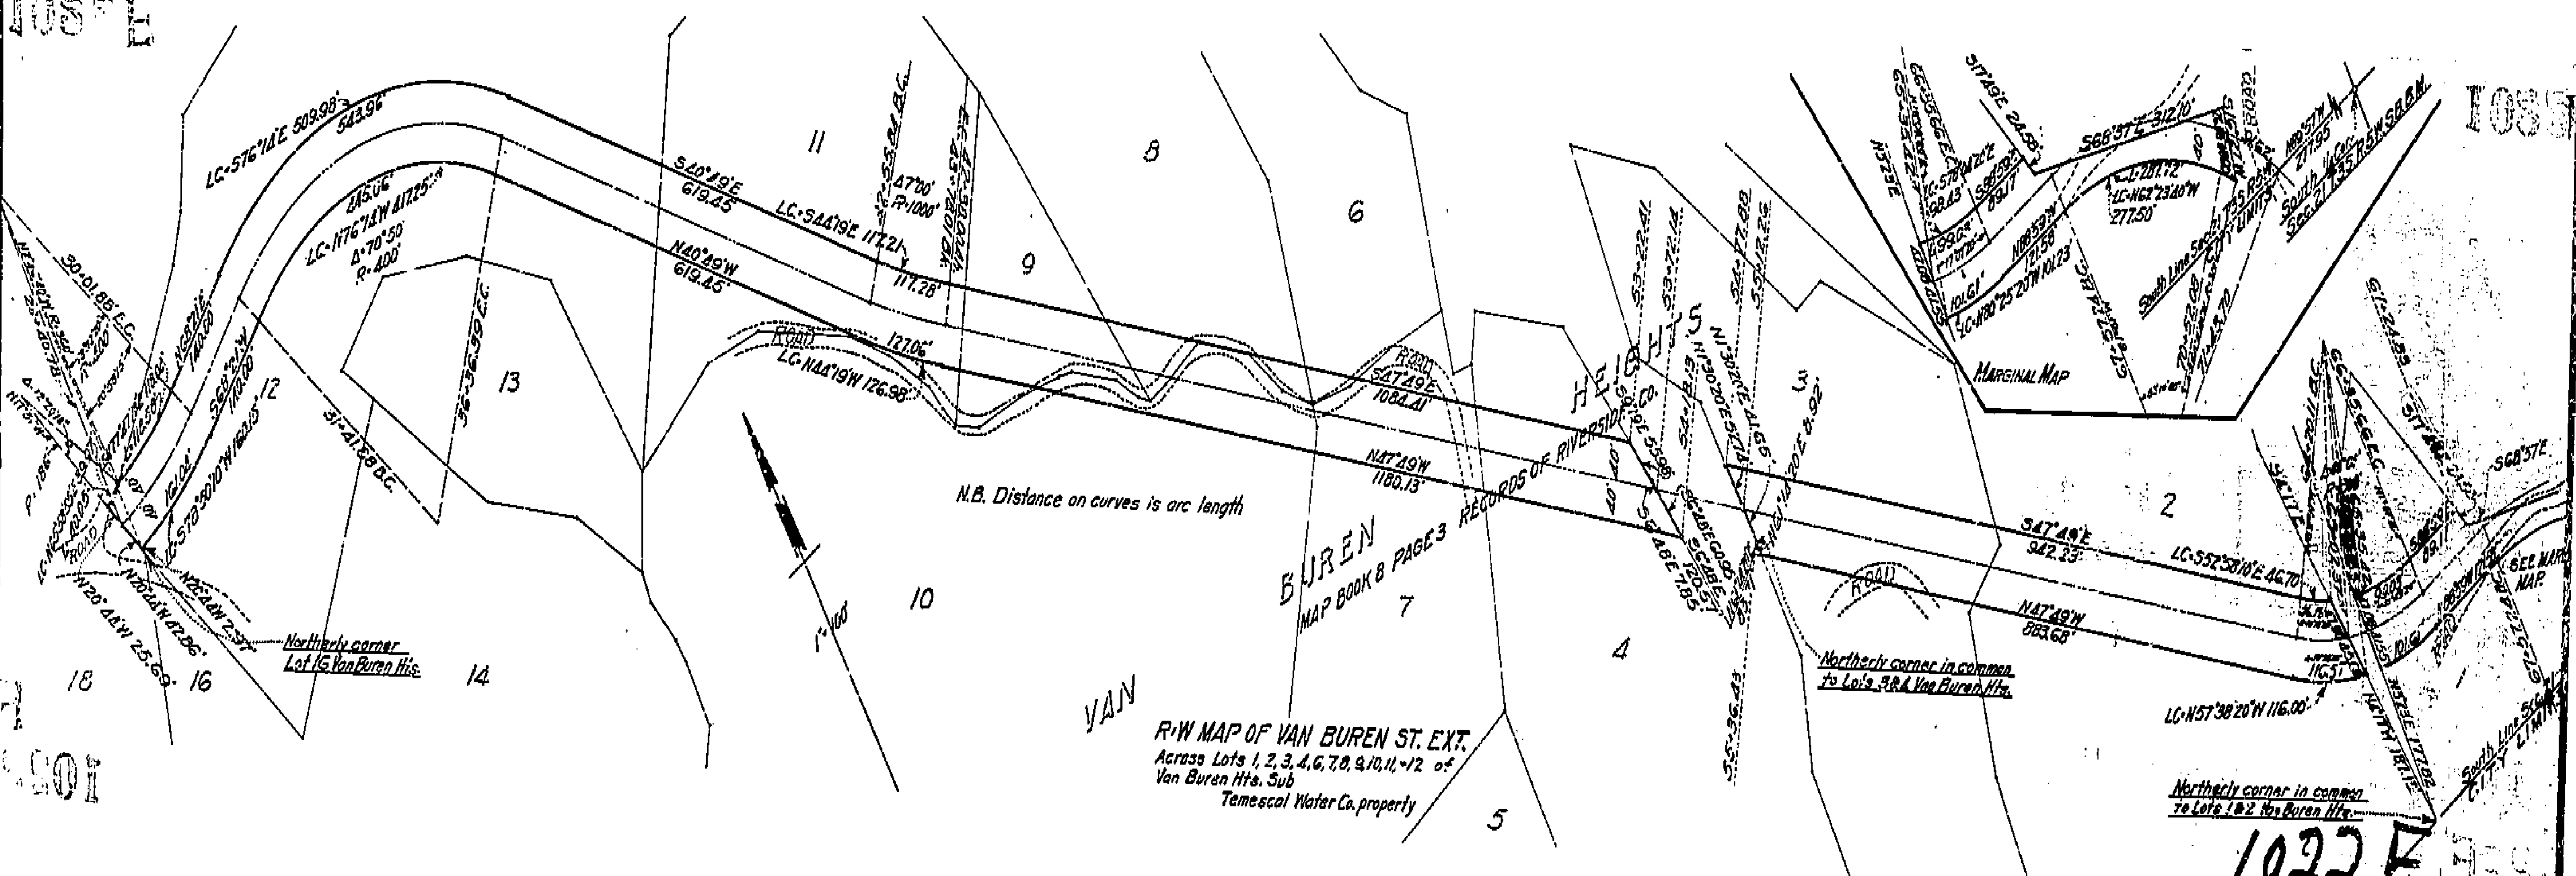

N.B. Distance on curves is arc length

VAN
 R/W MAP OF VAN BUREN ST. EXT.
 Across Lots 1, 2, 3, 4, 6, 7, 8, 9, 10, 11, 12 of
 Van Buren Hts. Sub
 Temescal Water Co. property

Northerly corner in common to Lots 1 & 2 Van Buren Hts.

Northerly corner in common to Lots 1 & 2 Van Buren Hts.

MARGINAL MAP

BUREN MAP

RECORDS OF RIVERSIDE

