


*Estimate*

1028 B

→ 1/10/12

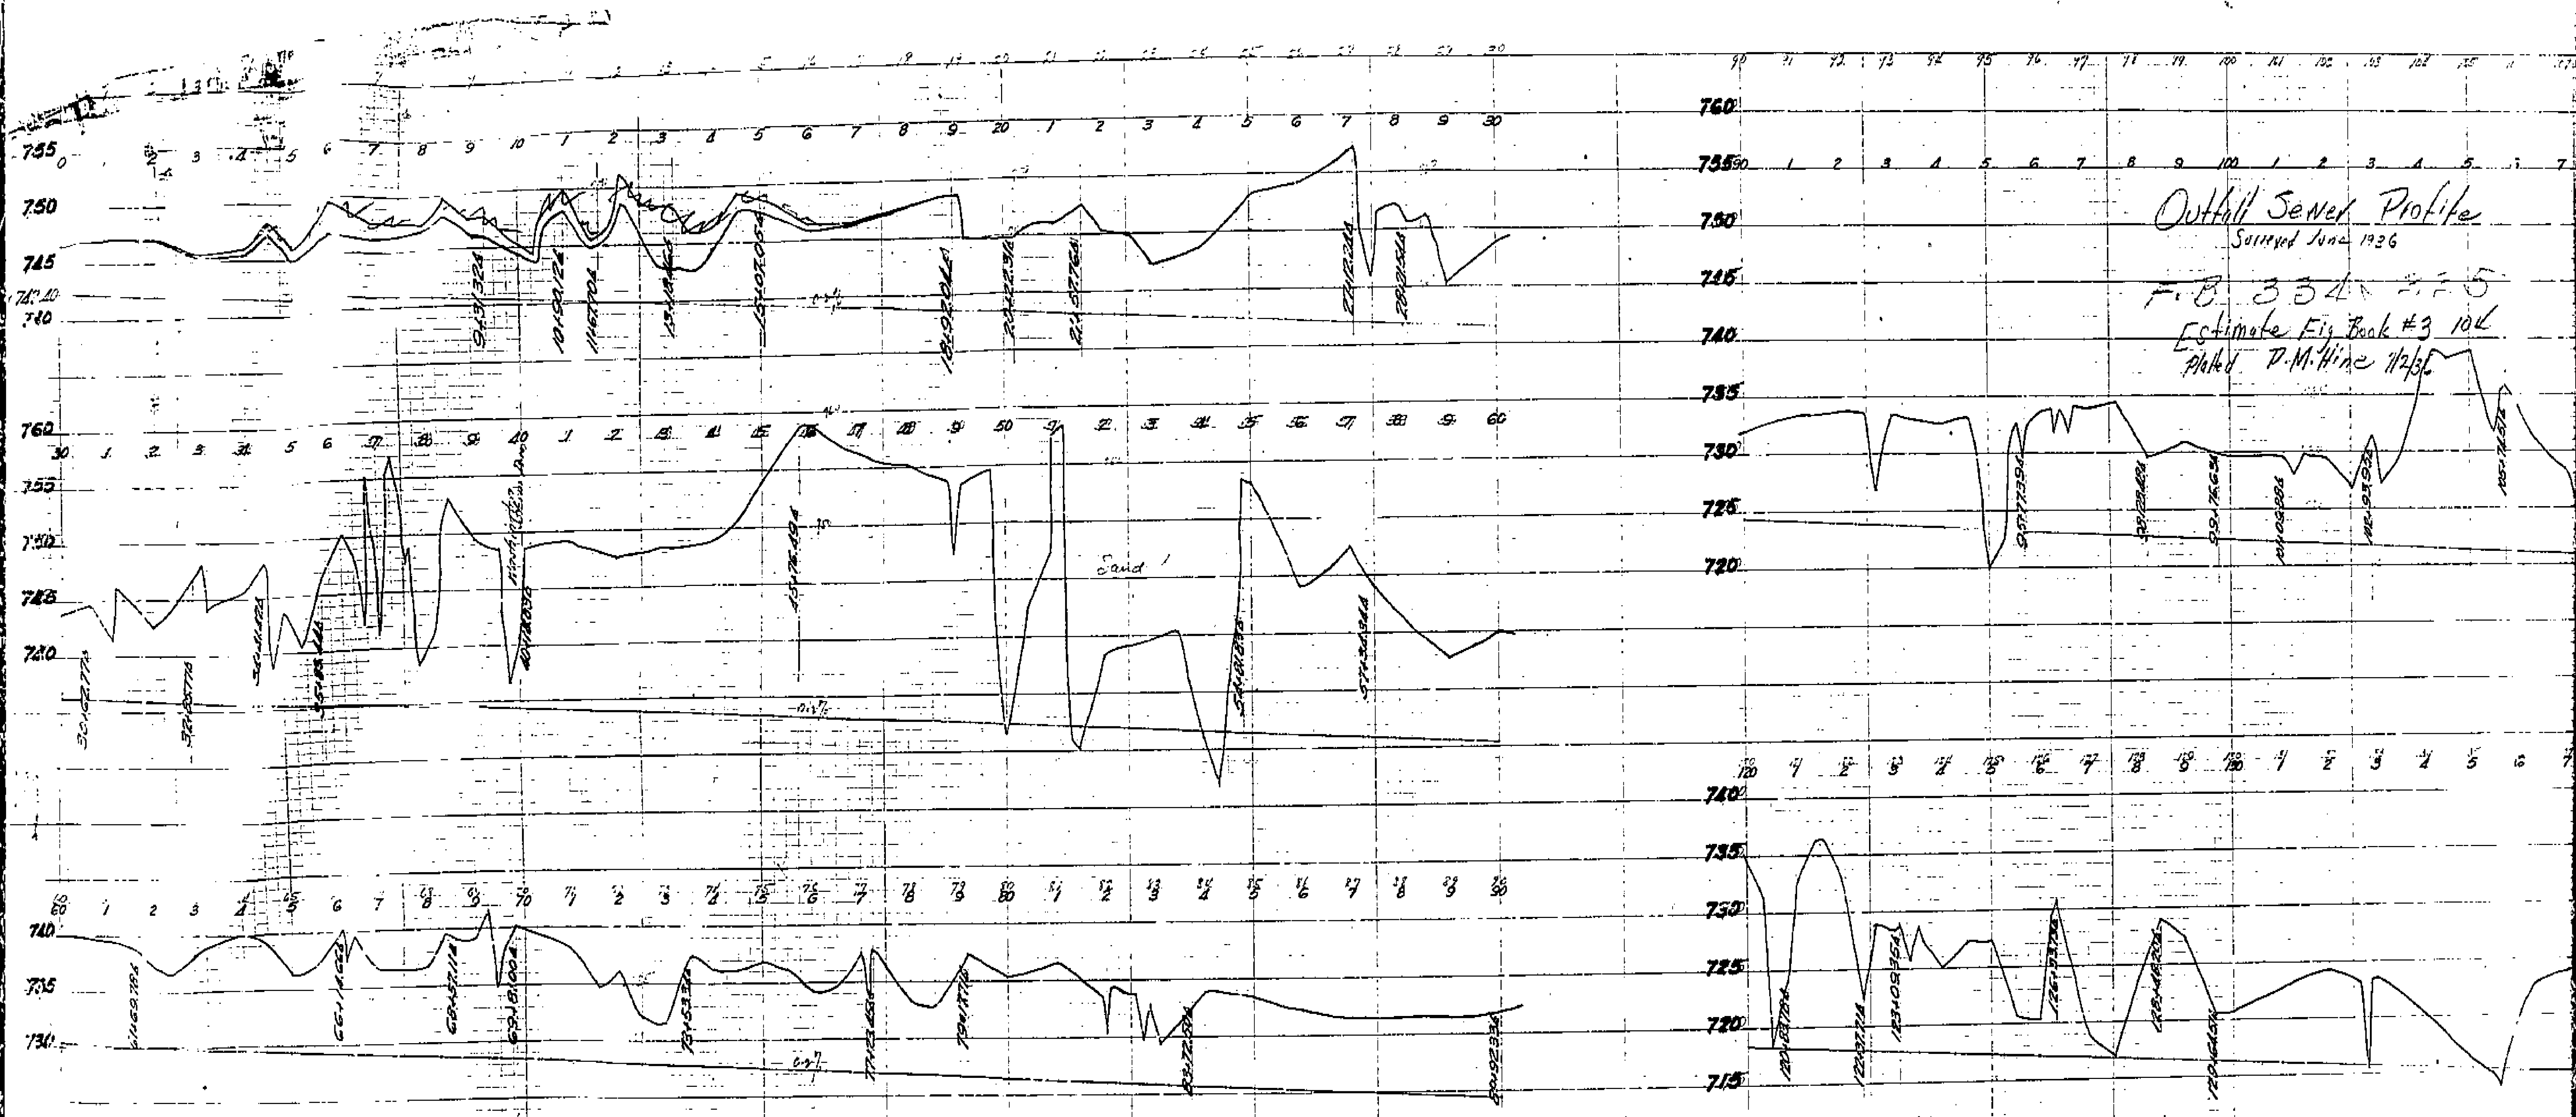

Outfall Sewer Profile

Surveyed June 1926

F.B. 354, 275

Estimate Fig Book #3 106

Plotted P.M. Hine 11/2/35

