


MAP OF THE  
**PROPOSED 14TH STREET SEWER**

SHOWING LINE AND GRADE OF THE SAME AND  
 DISTRICT TO BE ASSESSED  
 TO PAY THE COST & EXPENSES THEREOF

MARCH 7 1893 SCALES 1/2" = 100' H.P.

*James W. Johnson*  
 CITY ENGINEER.

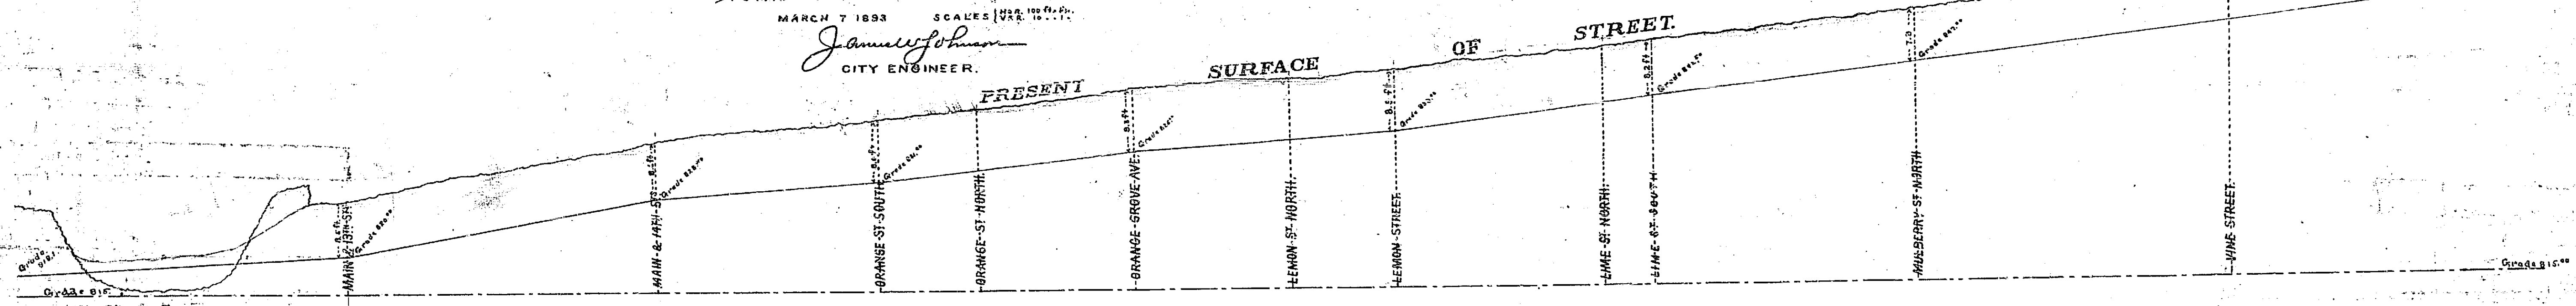

*Adopted Unanimously  
 at a Regular meeting  
 held March 7th, 1893  
 attest W. Phelps  
 City Clerk*

102-0  
 105-0