


FOOT

FOOT

FOOT

FOOT

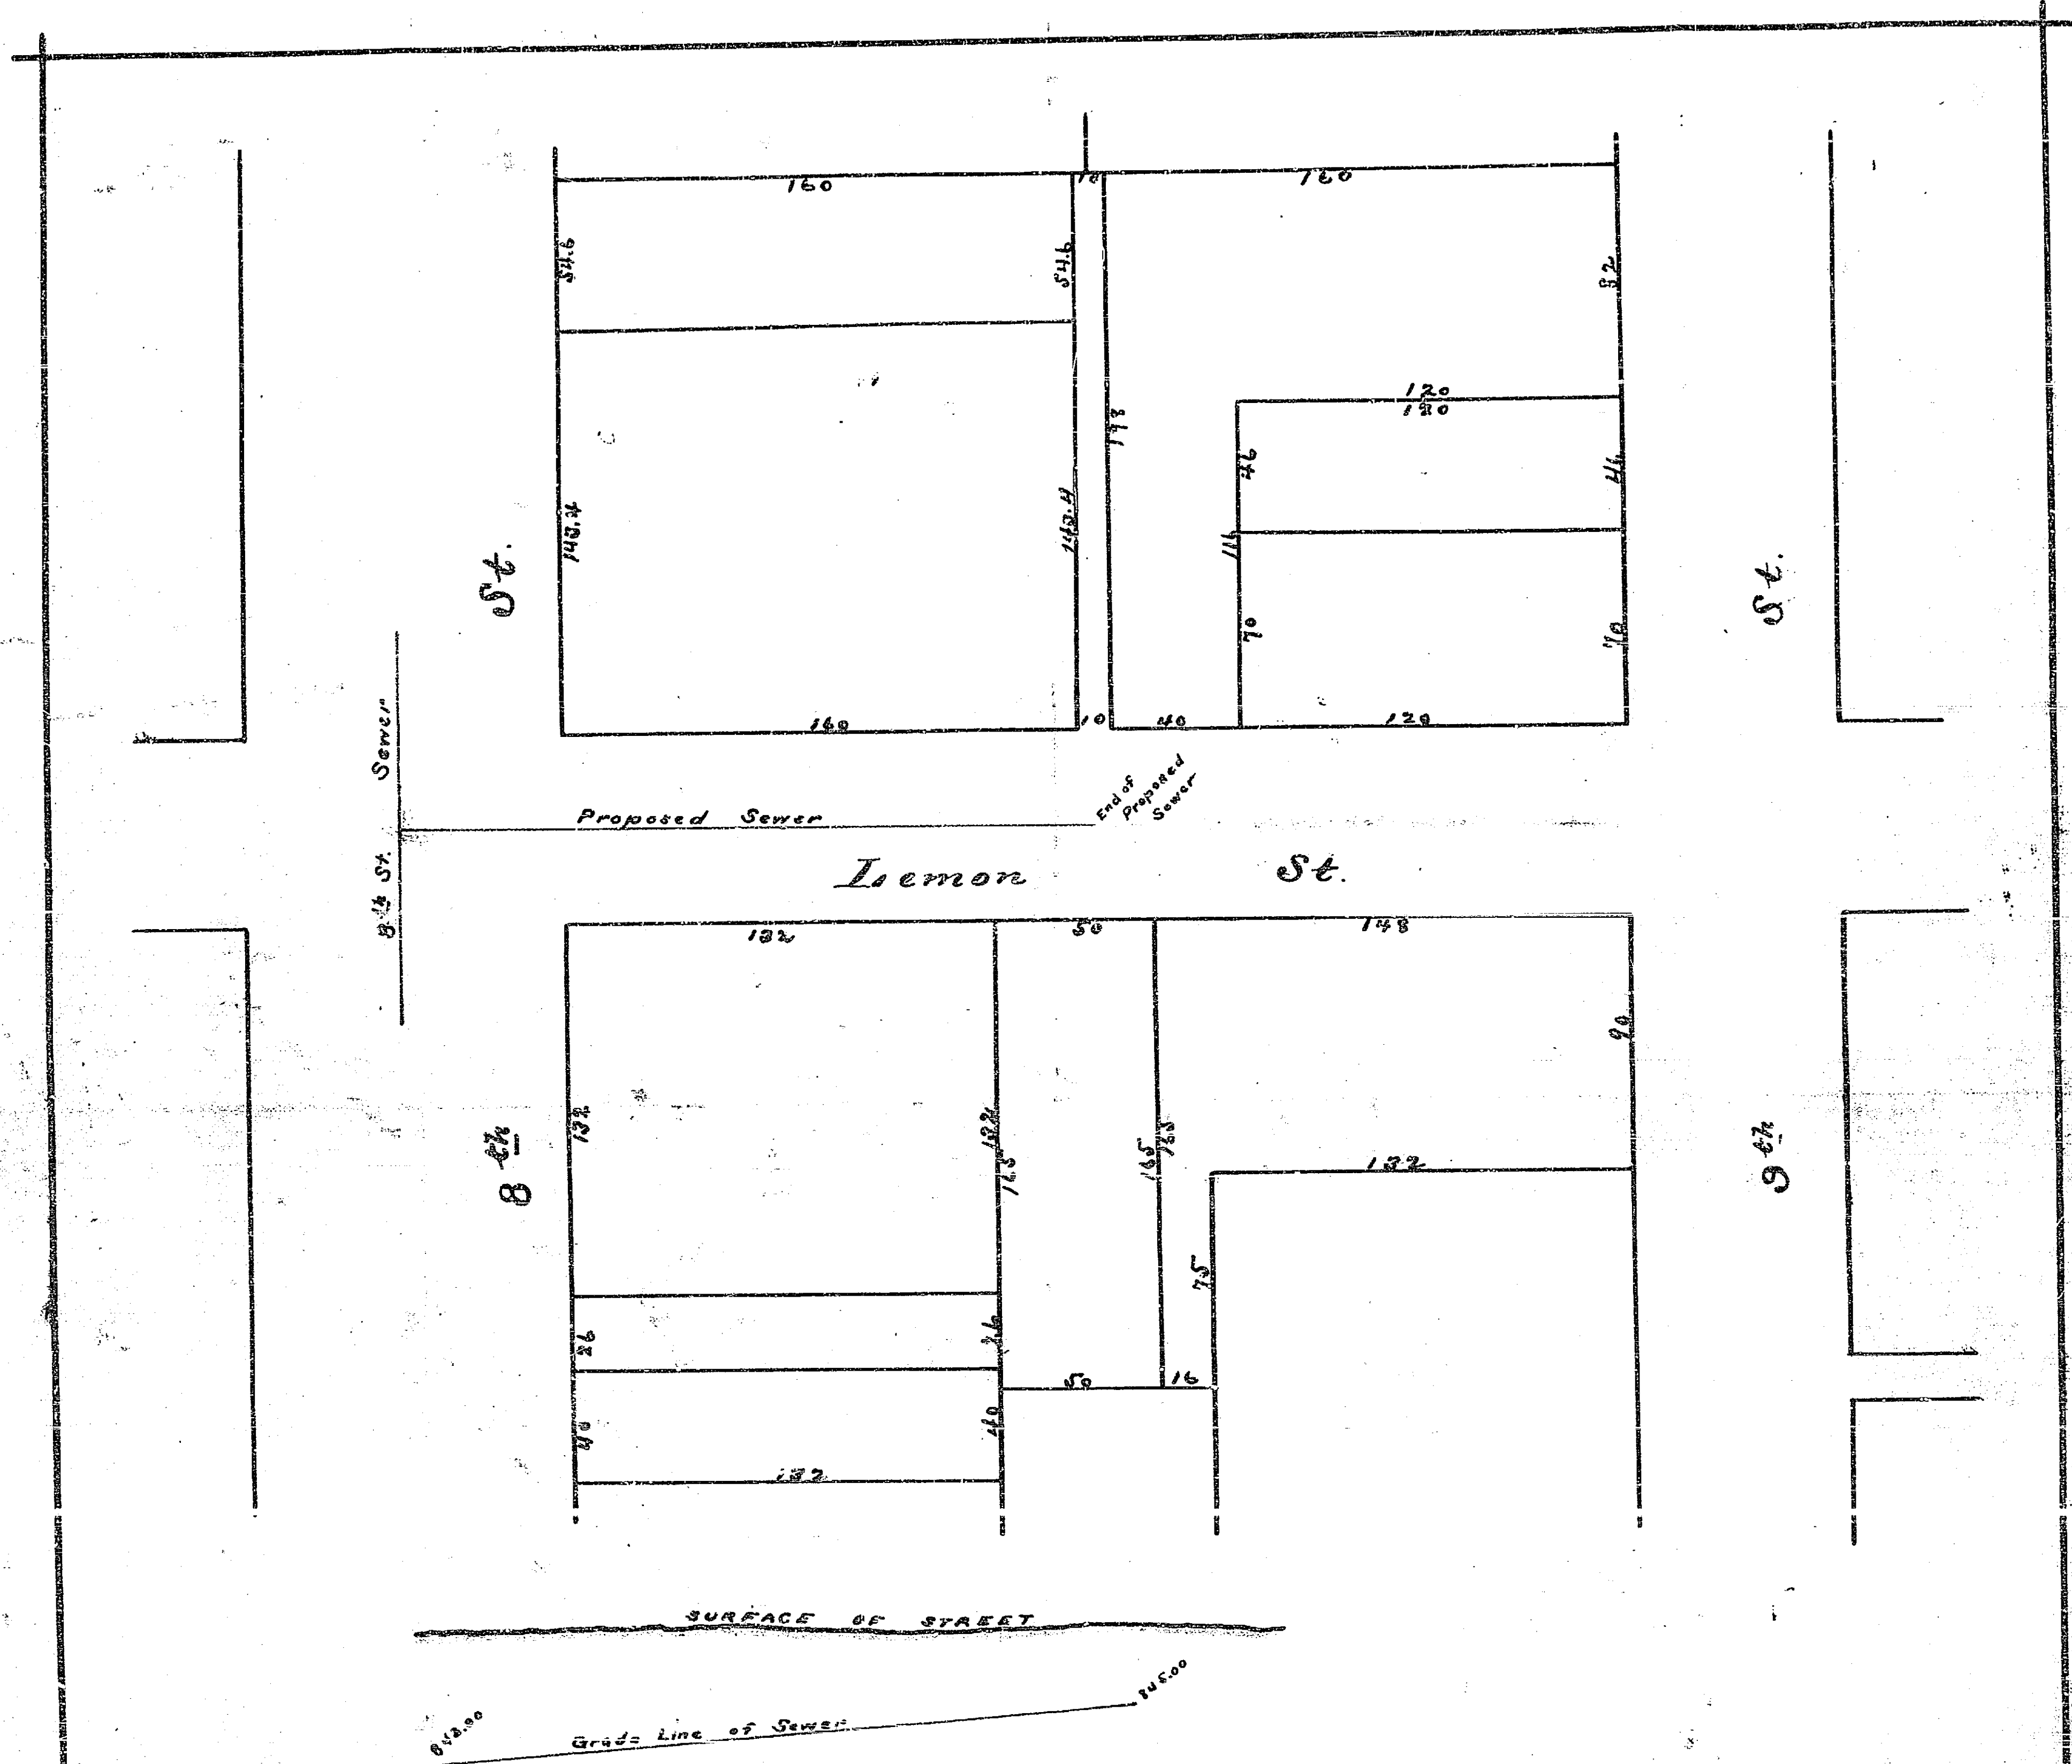

Proposed Lemon St. Sewer.

To accompany Resolution of Intention No. 21.

Riverside, Calif., June 20, 1892.

Scales { Horizontal 60'-1"
Vertical 6'-1"

James Johnson
City Eng. & Surveyor

1024