



Magnolia Ave. Castelman to Myers			
Drawing Number	Sheet Number	Total Sheets	Field Books
1032	2	2	230-41-45
Drawn Arthur W. Wiley 5-2-35	Checked	Approved	

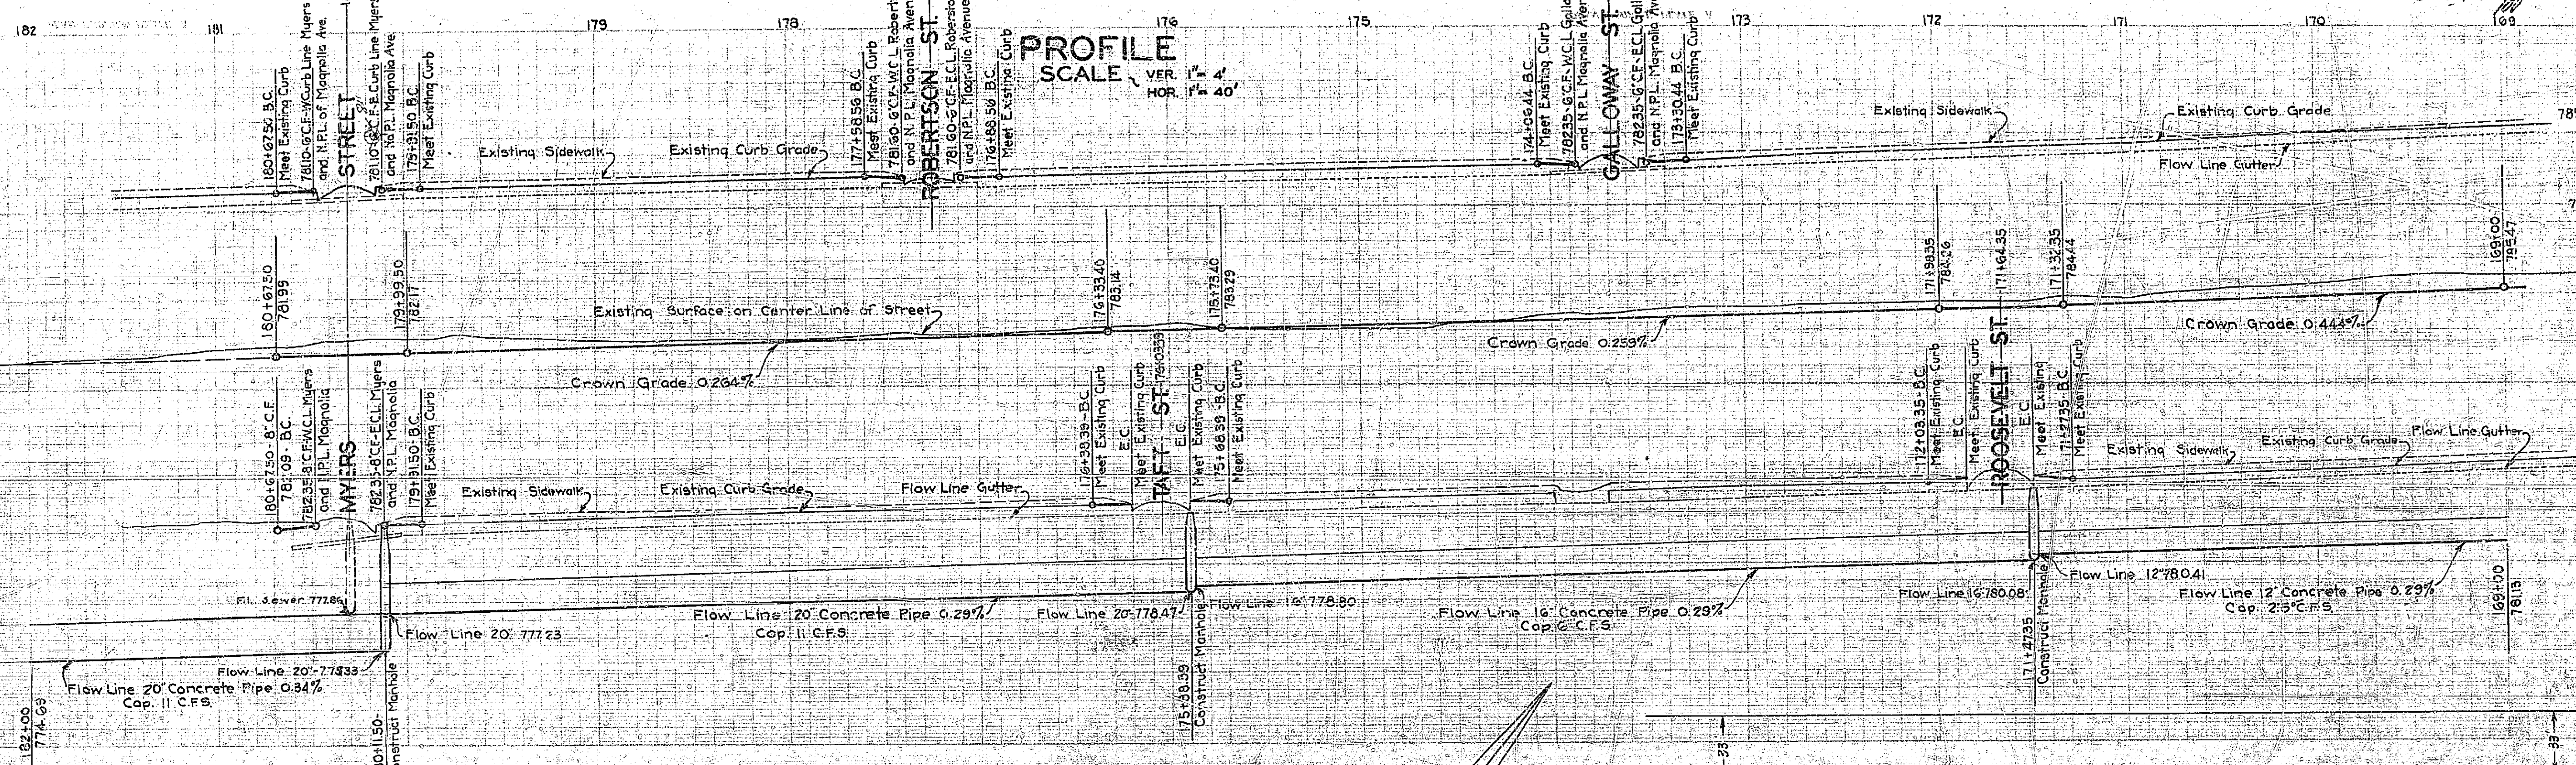

PLAN SCALE 1" = 40'

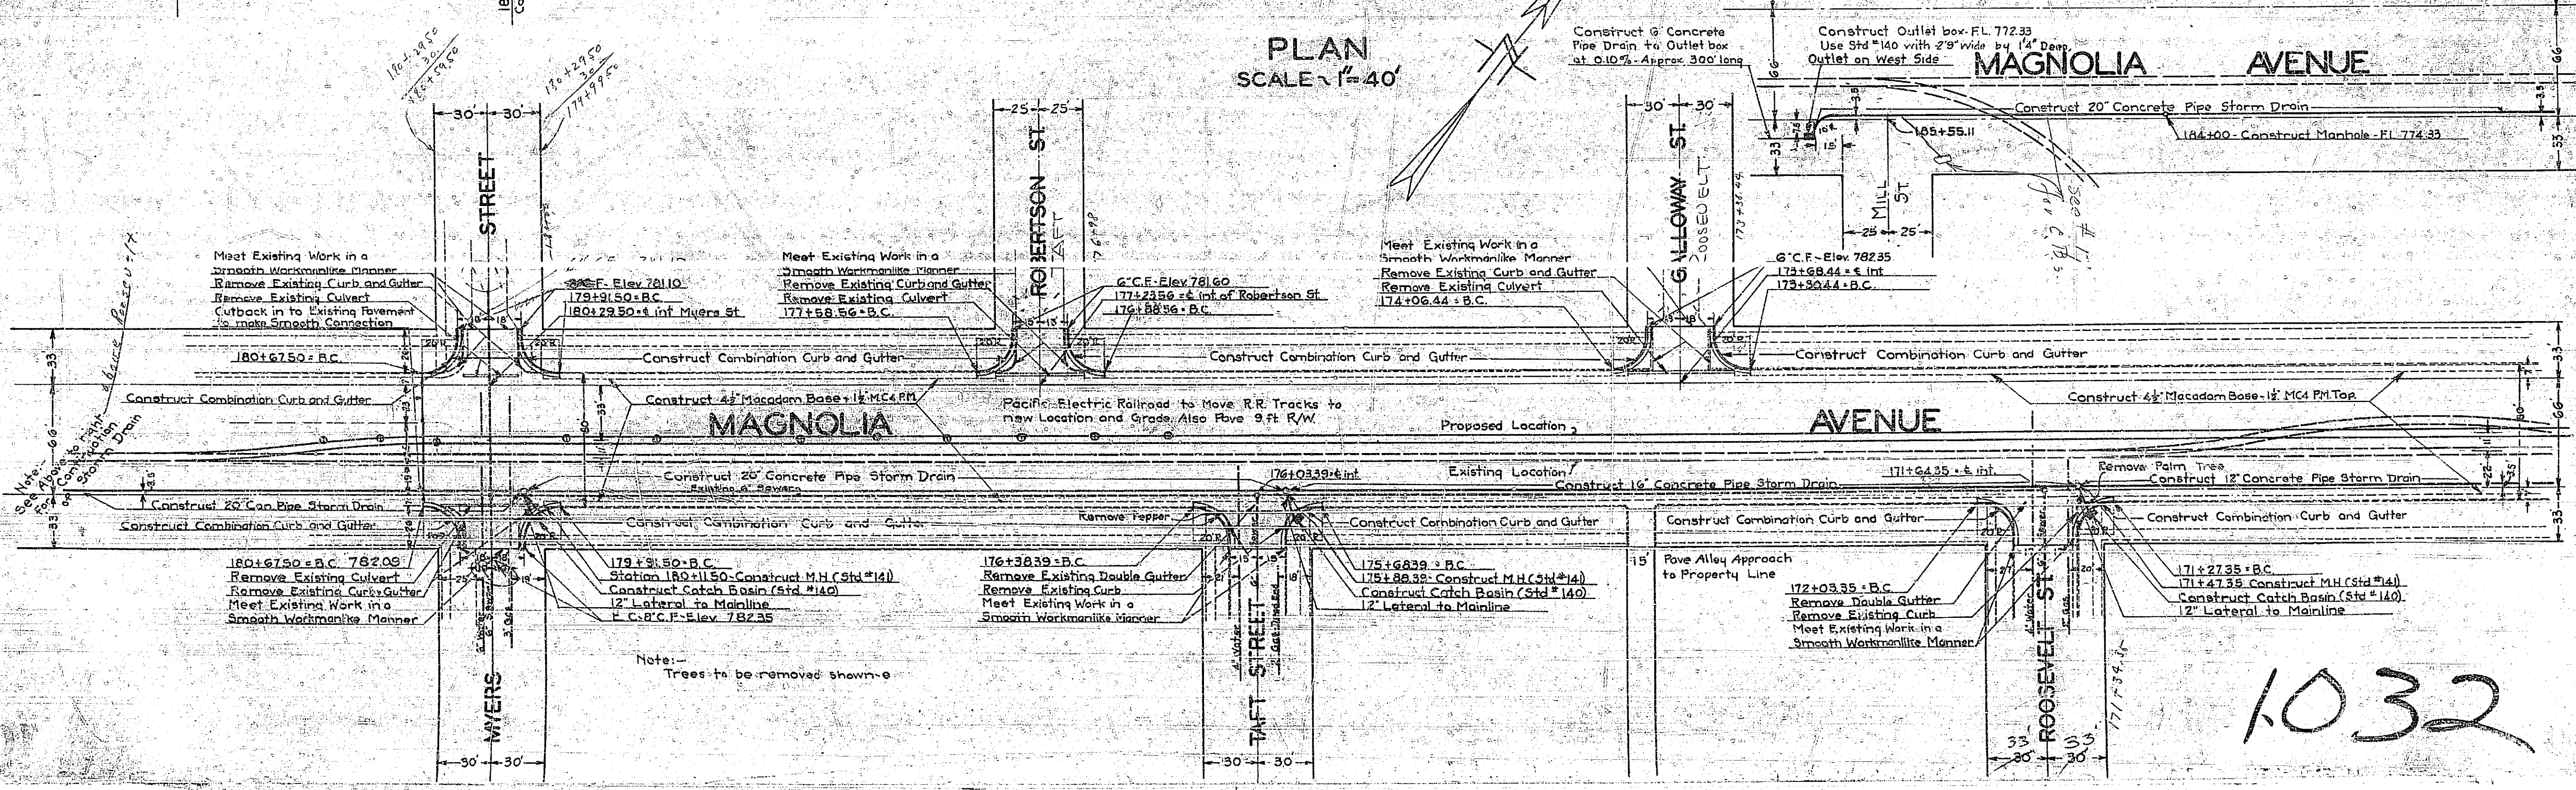

1032