

FAIRMOUNT PARK DAM			
Drawing No.	Sheet No.	Total Sheets	Field Book
1033	1	1	
Drawn by	Checked by		
J. E. D.	S. J. G.		
	5-10-38		


RIVERSIDE, CALIFORNIA.

SCALE 1" = 100'

APPROVED AND ADOPTED BY  
THE MAYOR AND COUNCIL OF THE  
CITY OF RIVERSIDE THIS 24TH  
DAY OF MAY 1938.

*Frederick*  
CITY CLERK OF RIVERSIDE

Spring Brook  
Flood Control Project #1147-A  
Filed

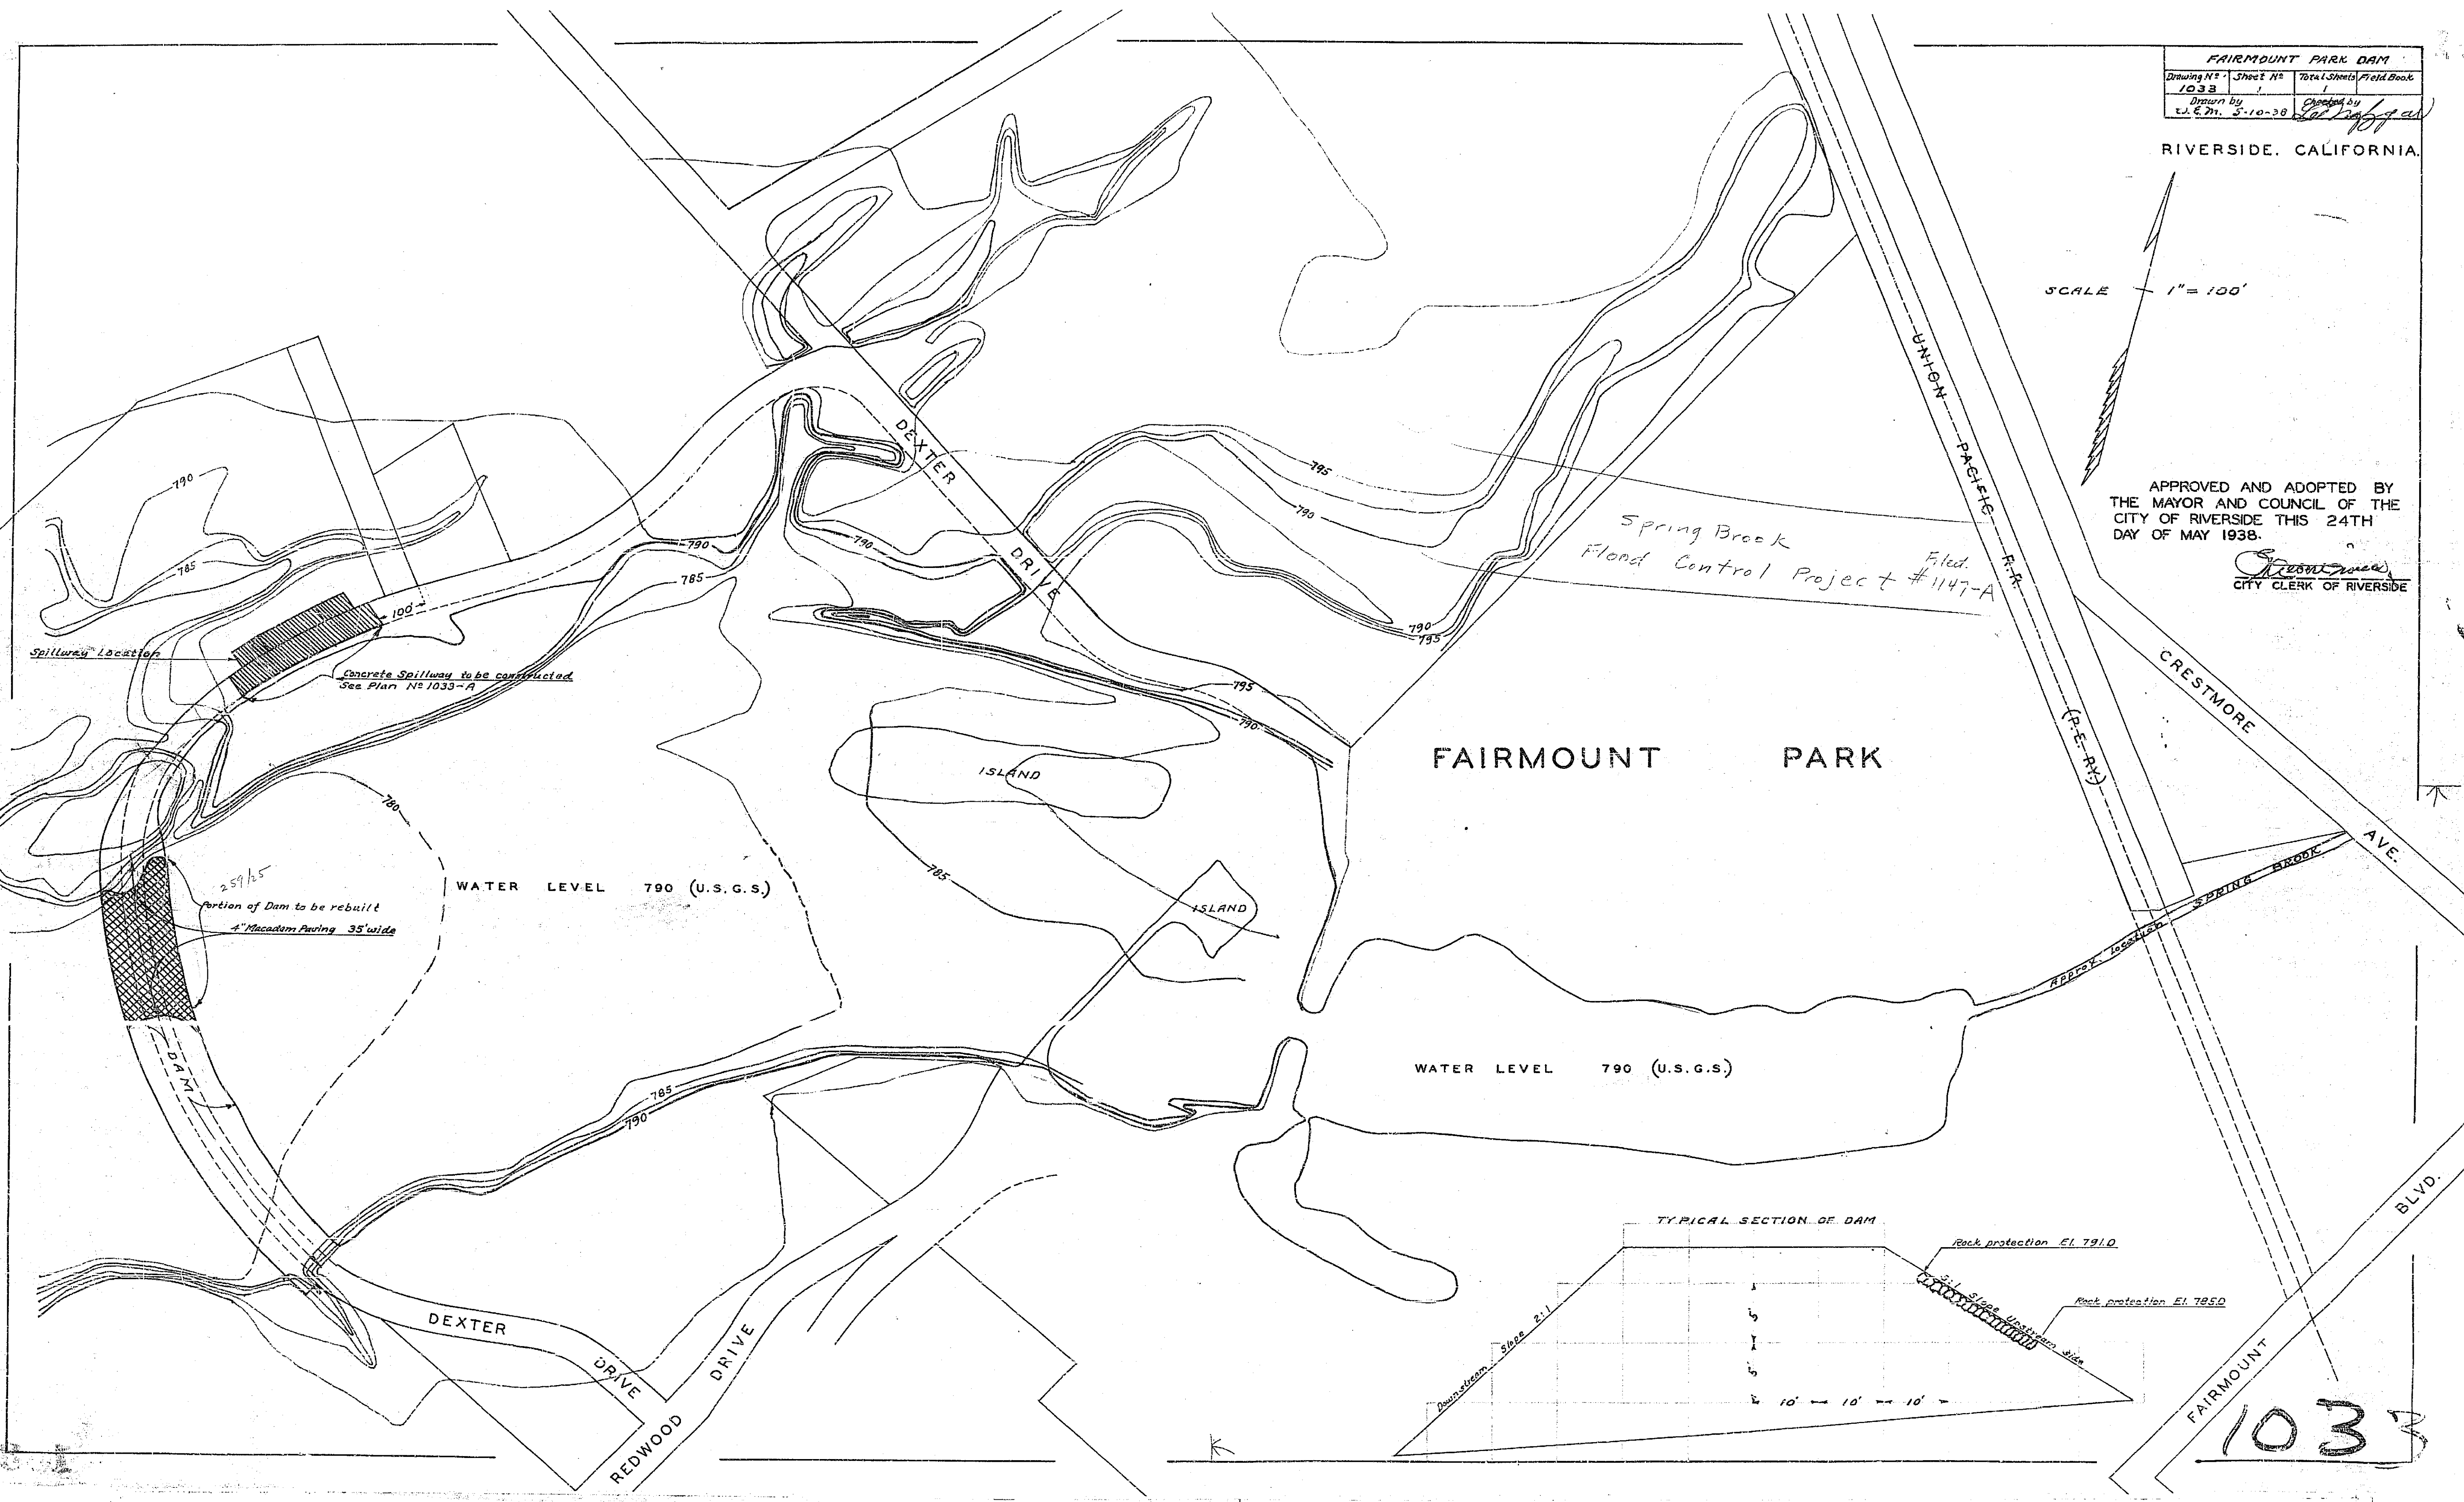

1033