


1036-D

1036-D

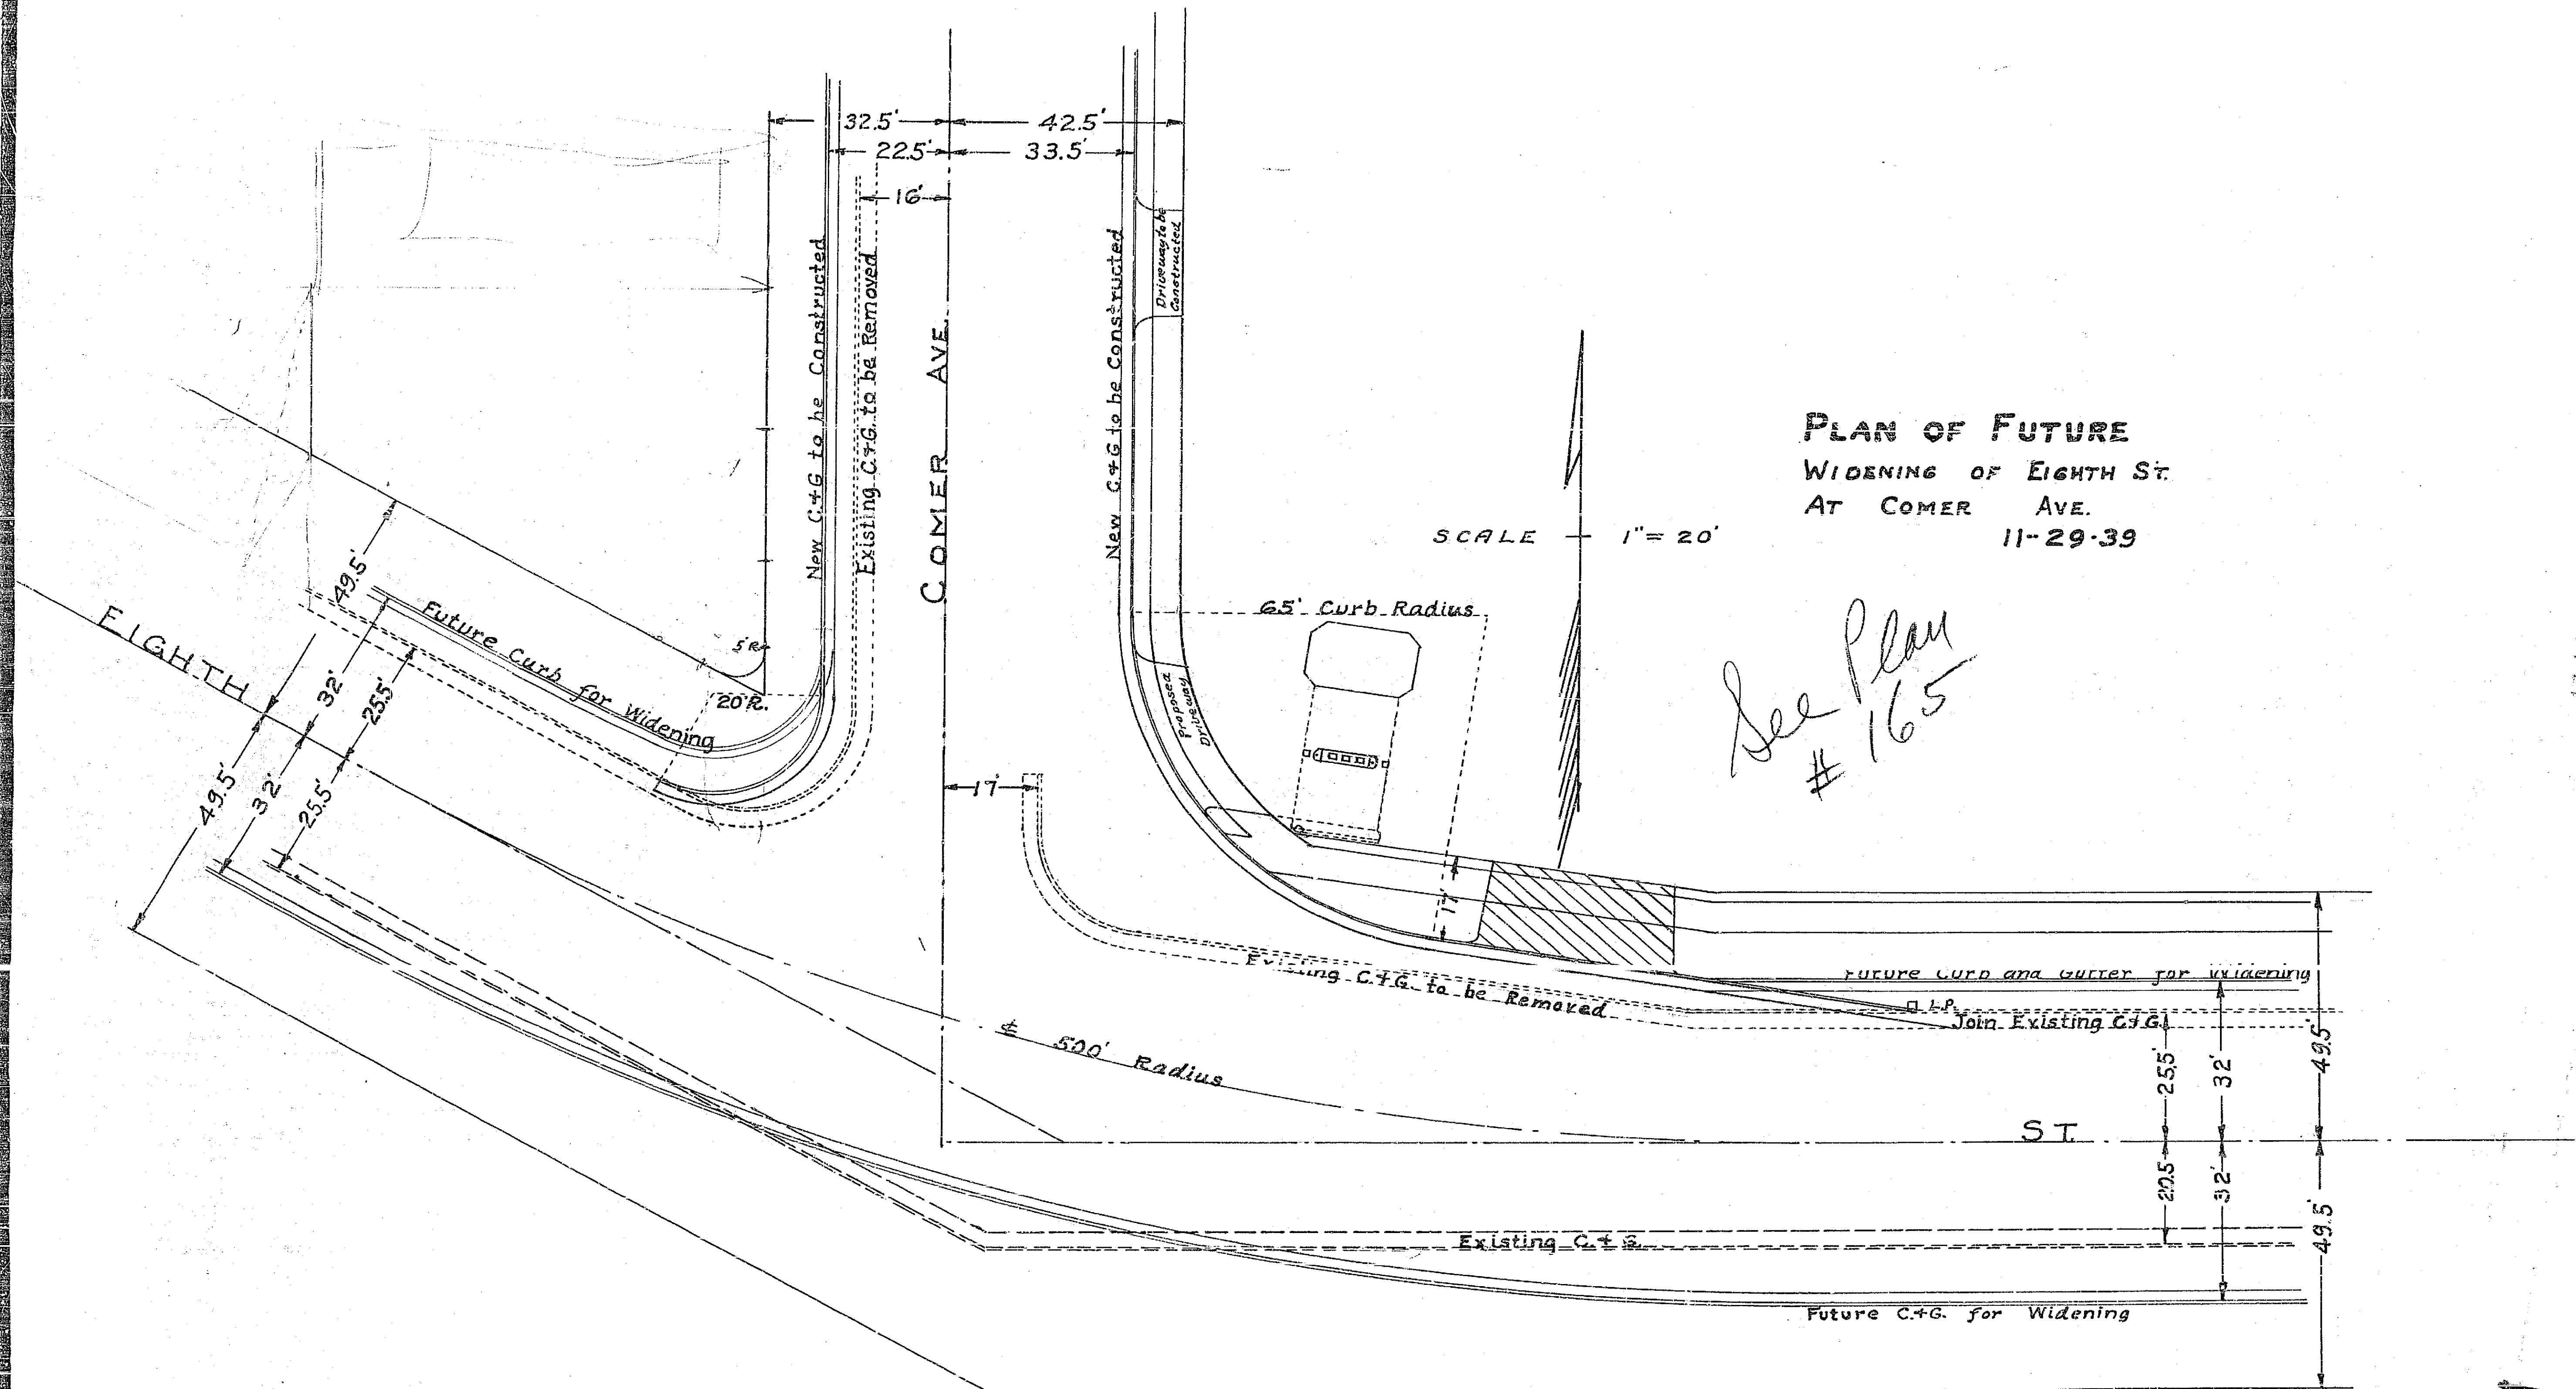

PLAN OF FUTURE
 WIDENING OF EIGHTH ST.
 AT COMER AVE.
 11-29-39

SCALE 1" = 20'

See Plan #165

1036 D

1036-D