
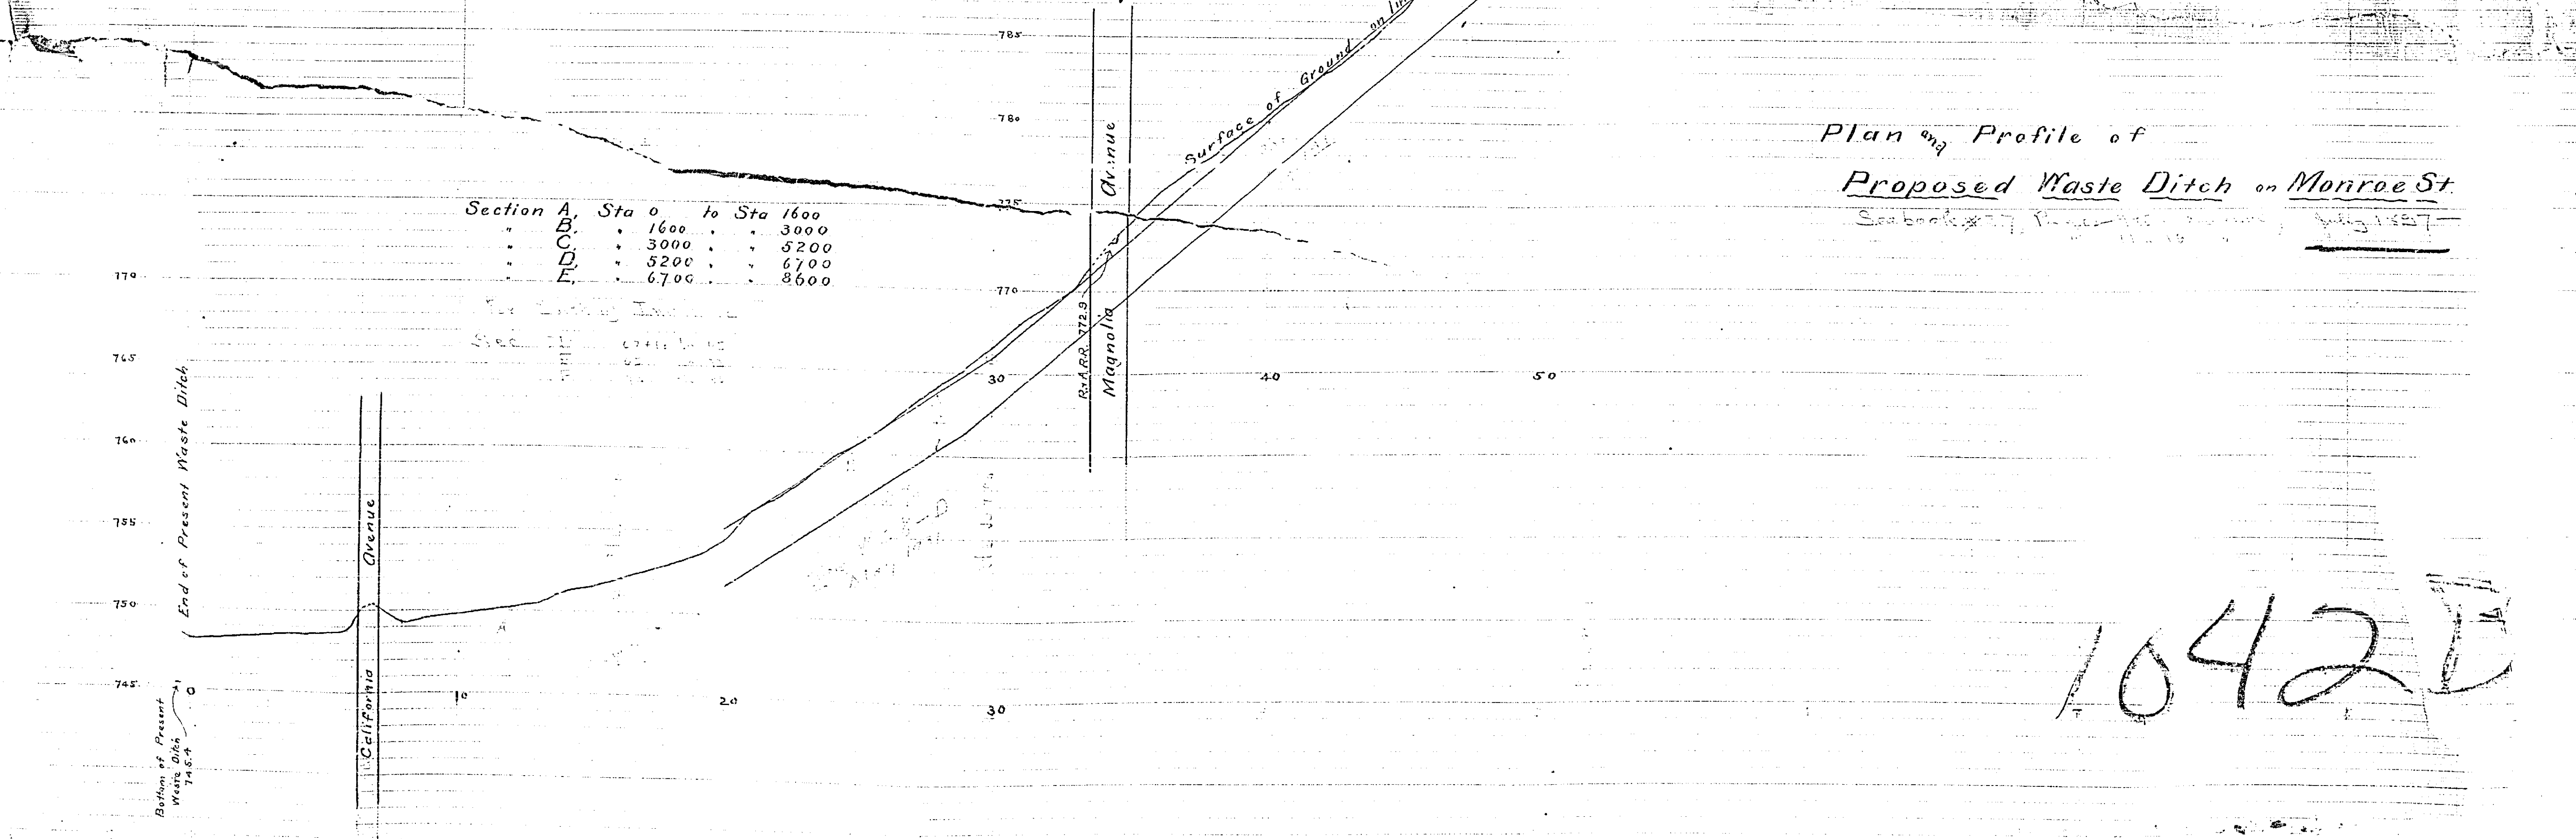


See 1001-B

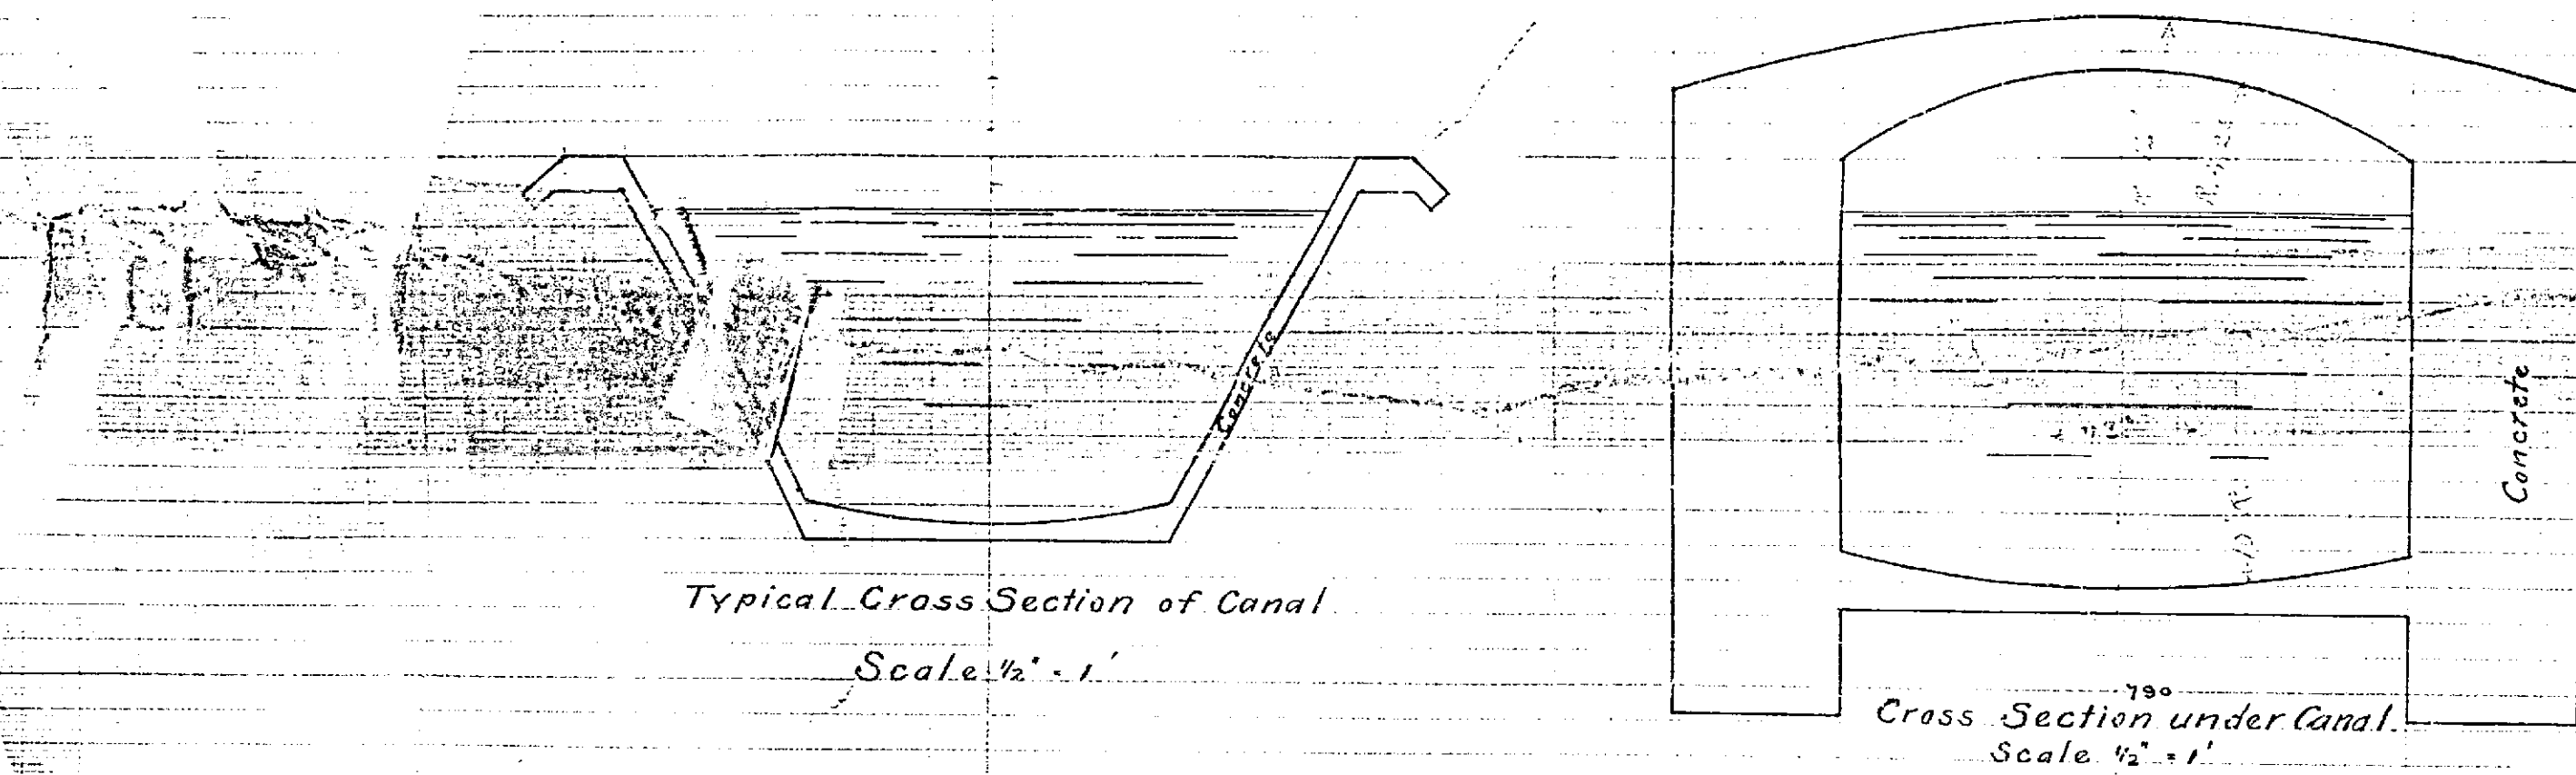

| Section | Sta | to Sta |
|---------|------|--------|
| A | 0 | 1600 |
| B | 1600 | 3000 |
| C | 3000 | 5200 |
| D | 5200 | 6700 |
| E | 6700 | 8600 |

Plan and Profile of Proposed Waste Ditch on Monroe St.

10425