


130
123


STOKAI DRAIN
Project No. 4, R.R. 1st Div. 1
Scale 1" = 100'

100

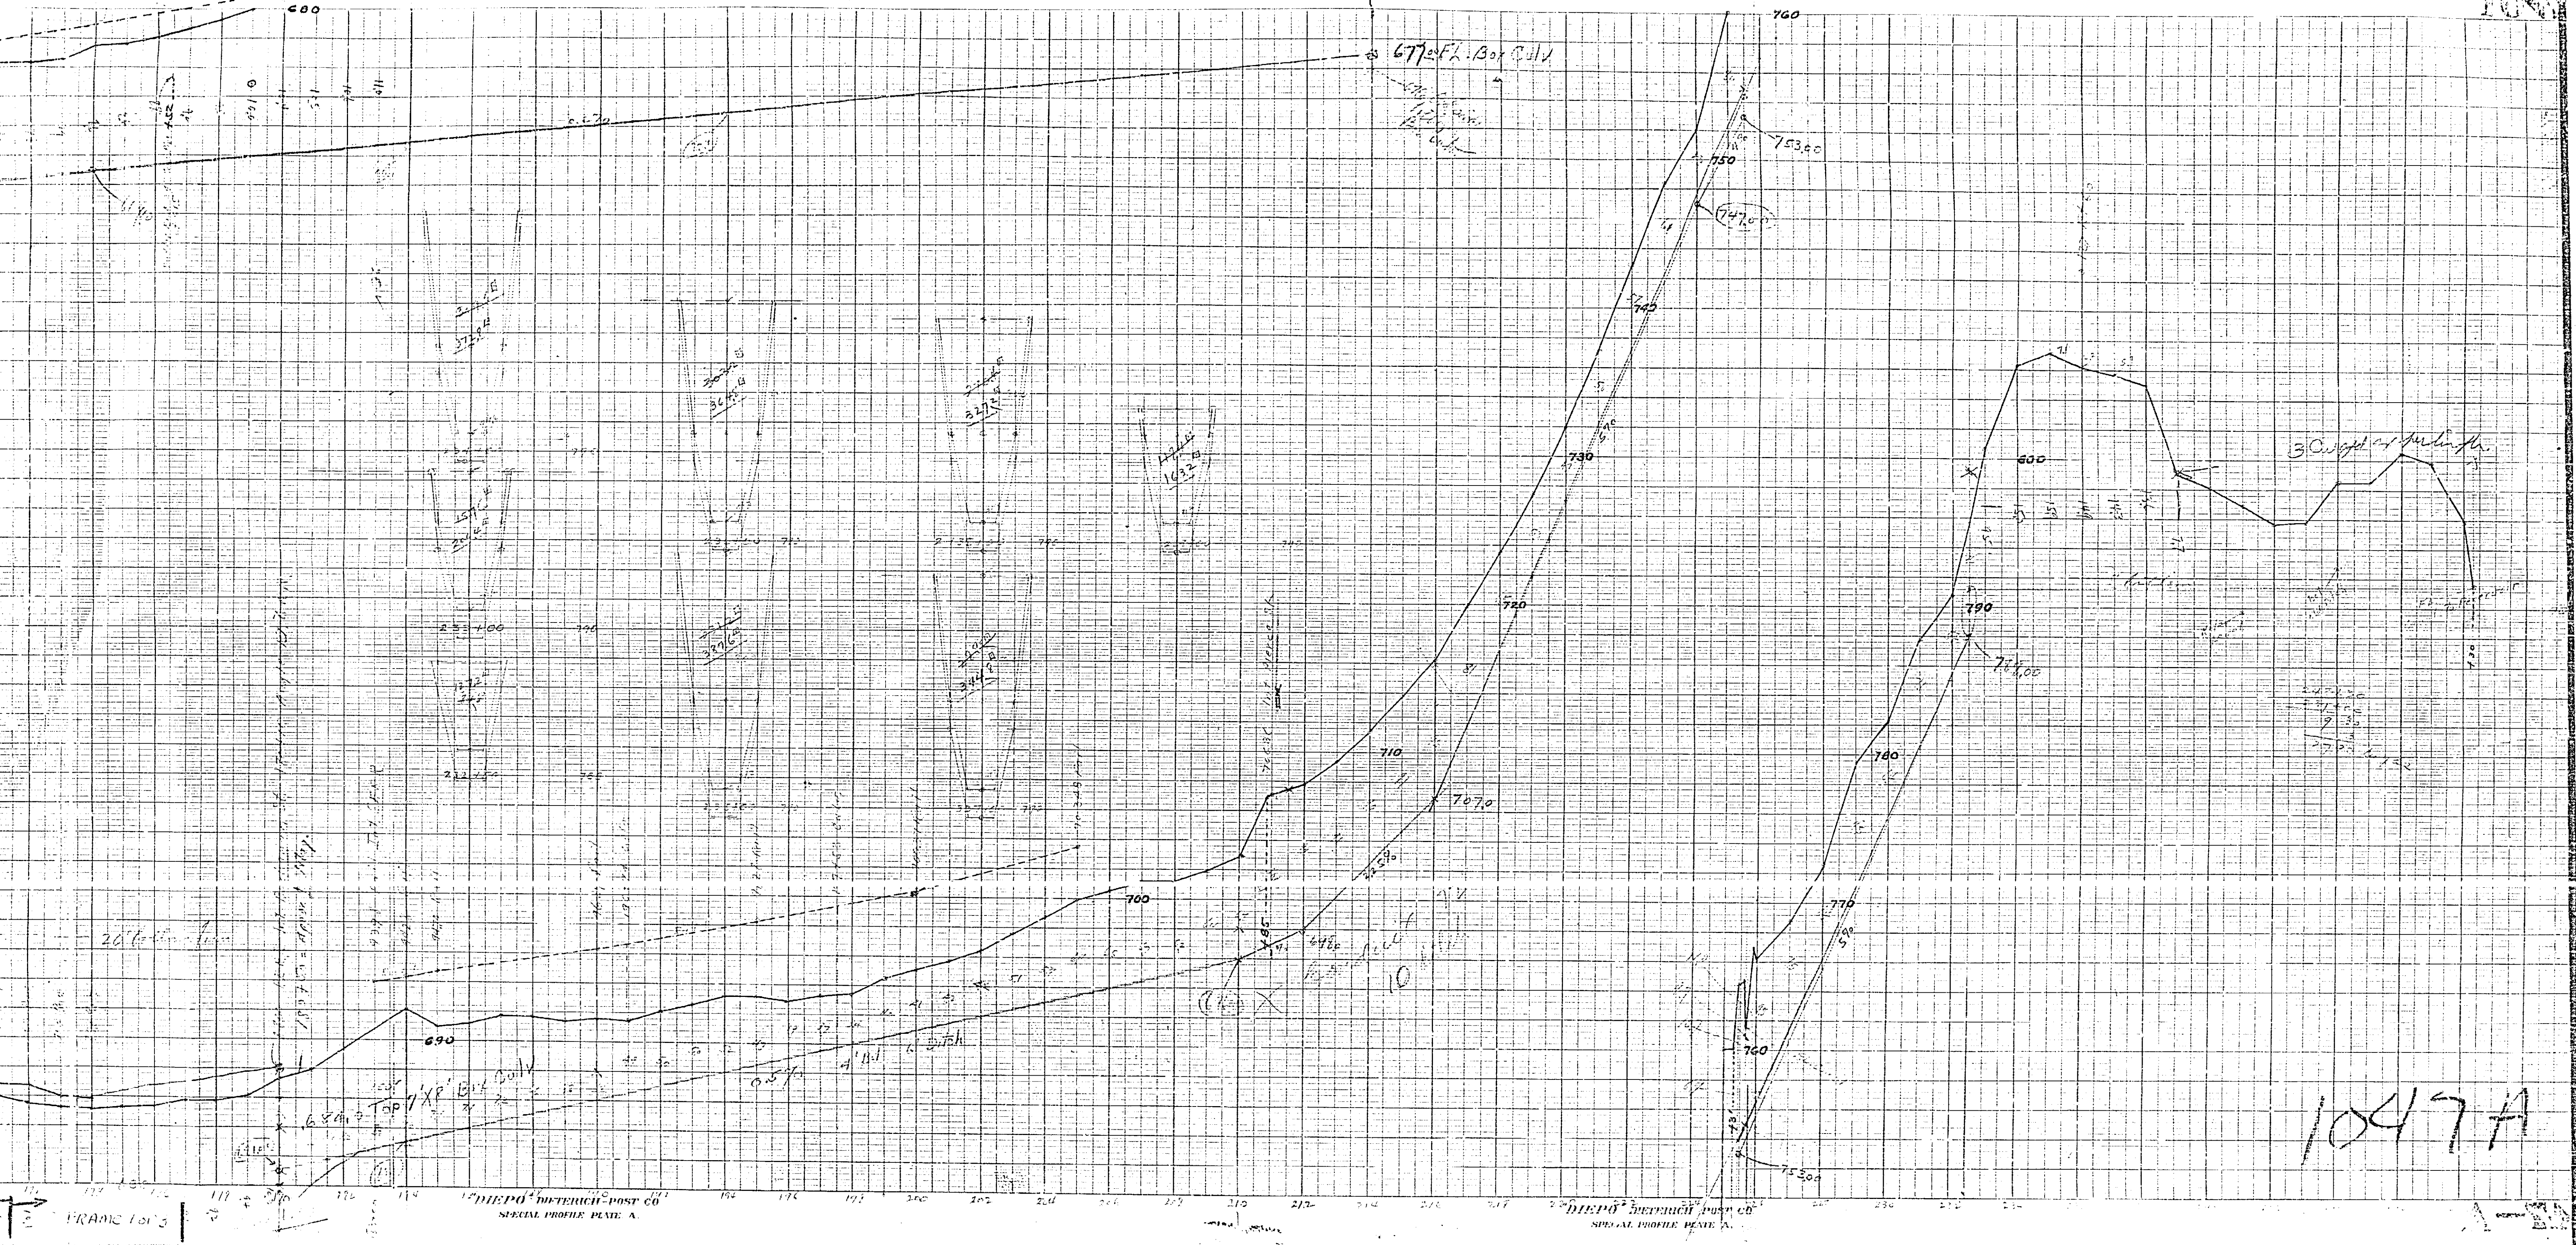

1047A

Bl. 370, K. 7-27

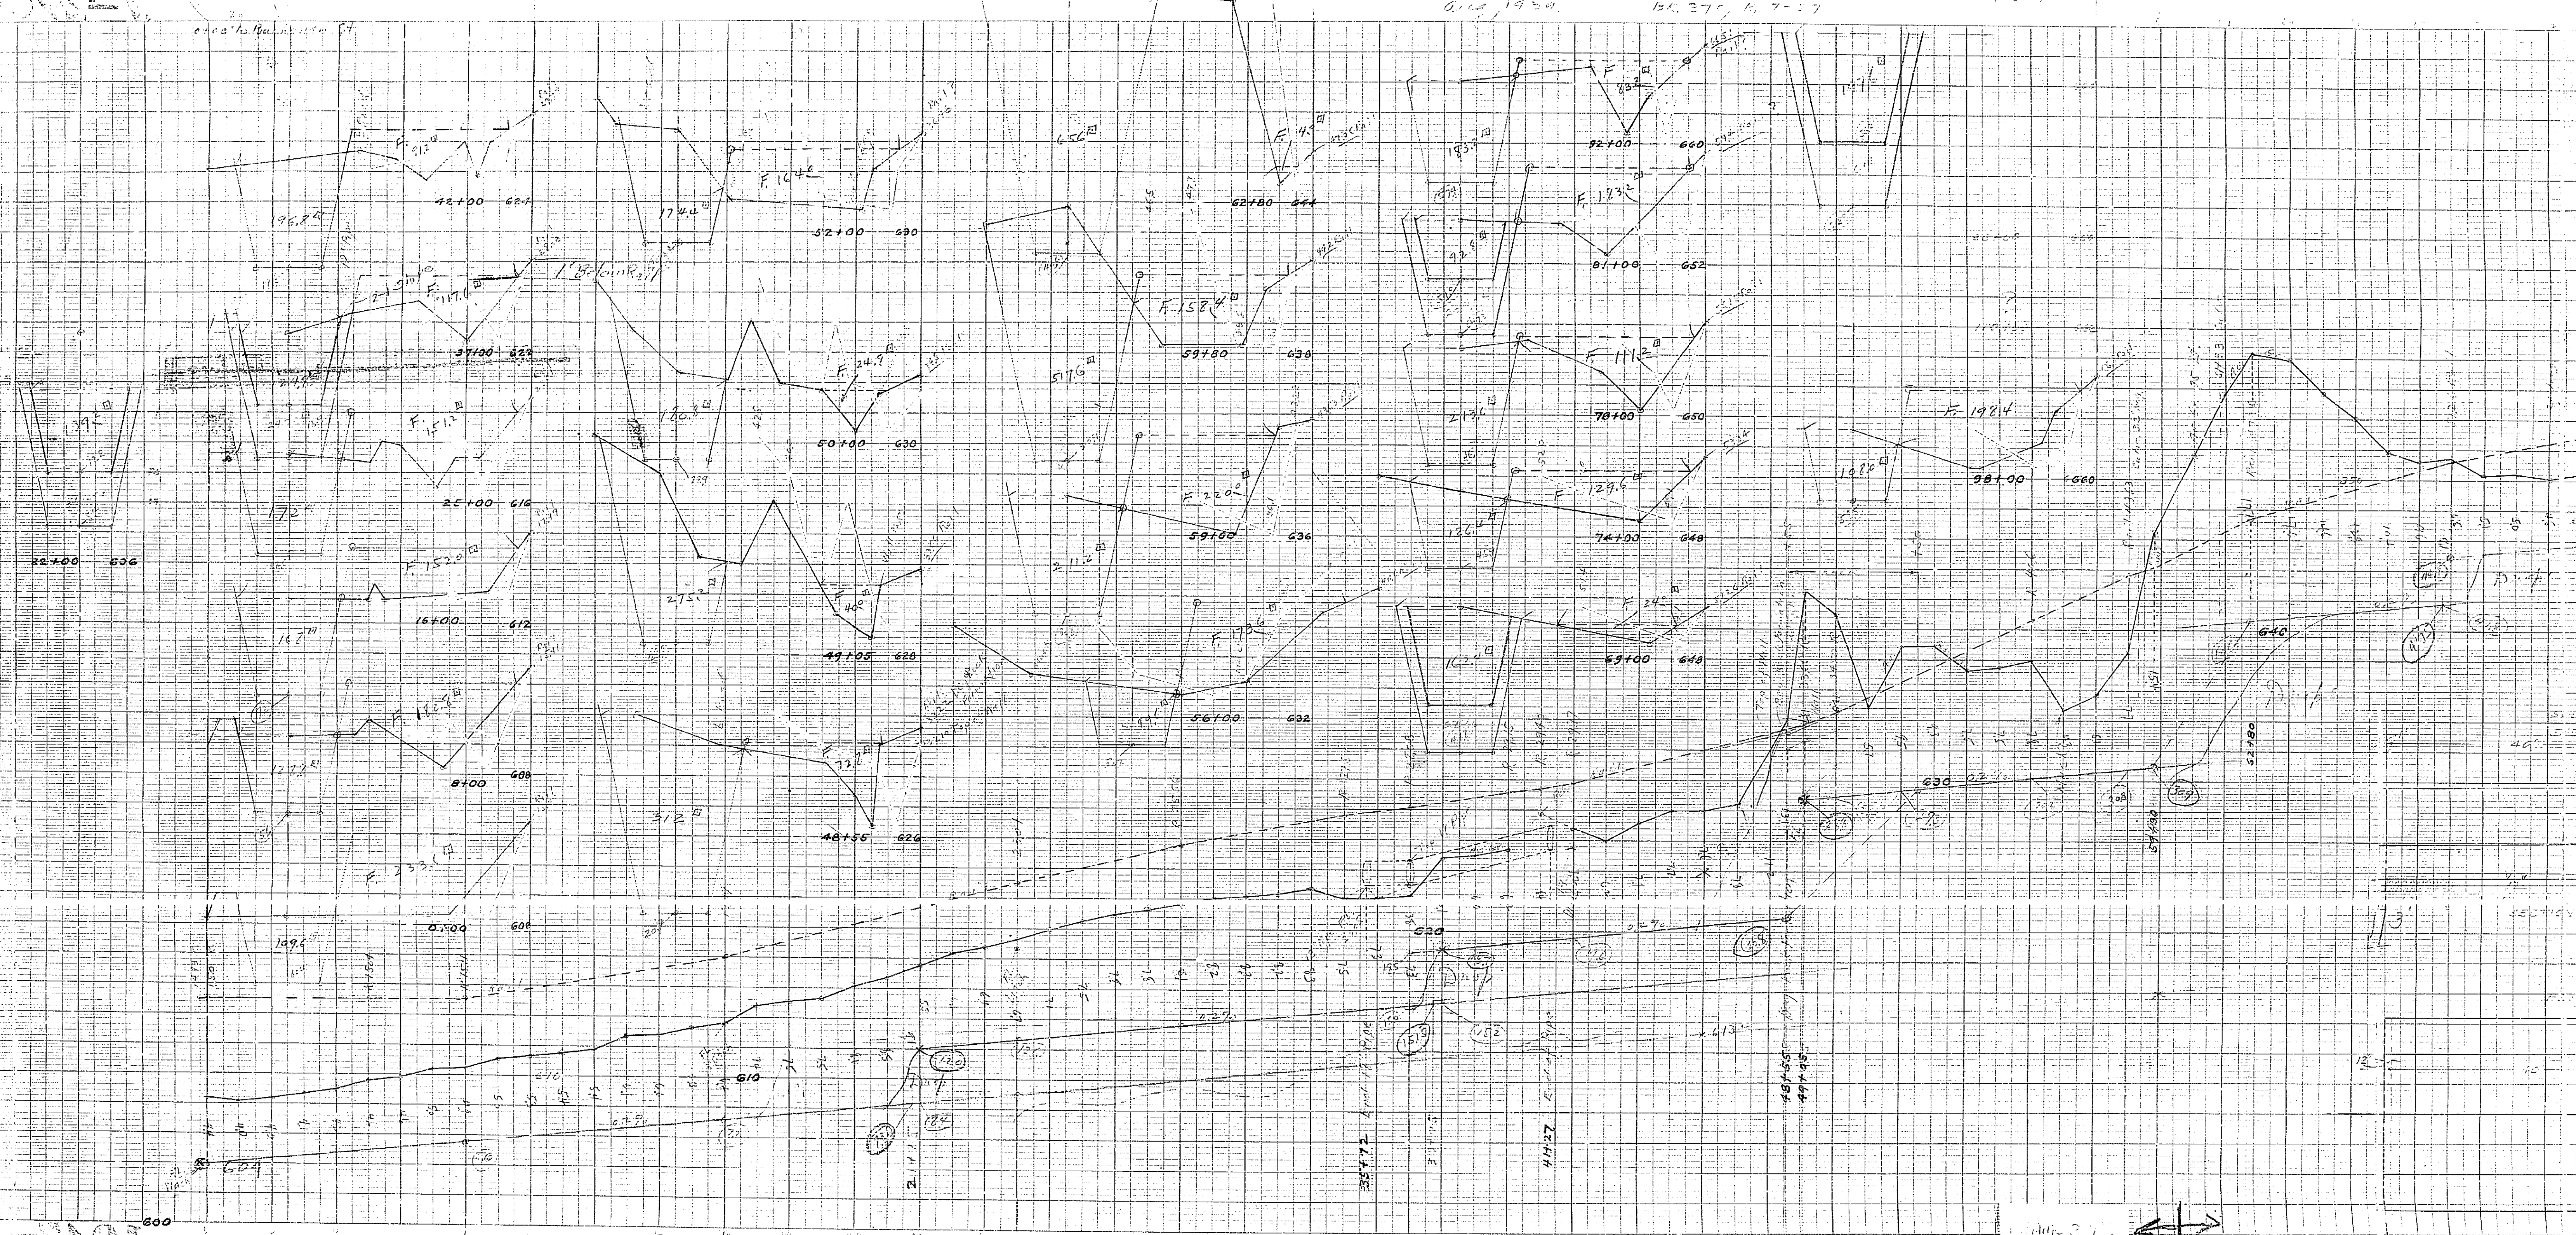



