


BLOCK 5 RANGE 6  
 PLAN AND PROFILE  
 N<sup>o</sup> 104-E  
 SHOWING ALLEY GRADES  
 BETWEEN 5<sup>th</sup> & 6<sup>th</sup> STREETS  
 WEST OF ORANGE ST. PARKING LOT  
 P.B. 8-62 NOV. 1952  
 SCALES HOR. 1" = 20 FT.  
 VERT. 1" = 2 FT.

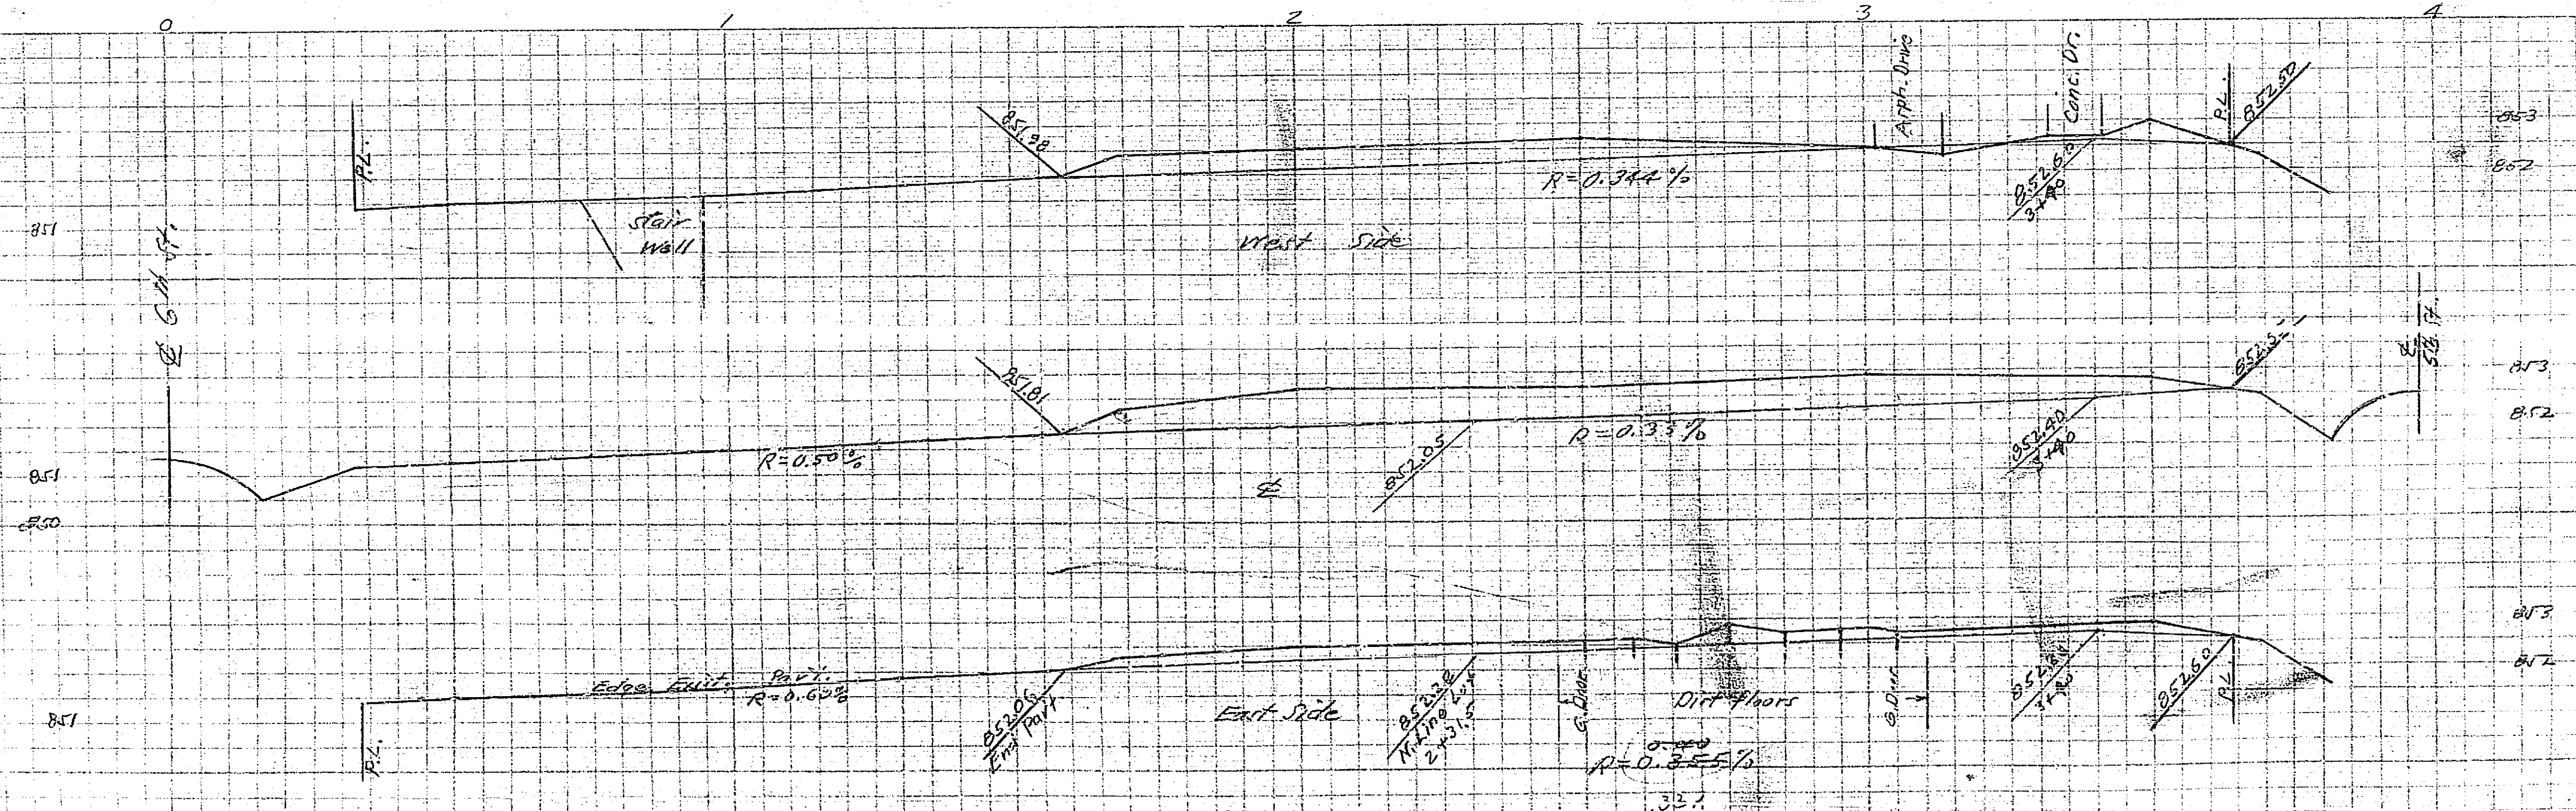

104-E