



MISSING

MISSING

MISSING

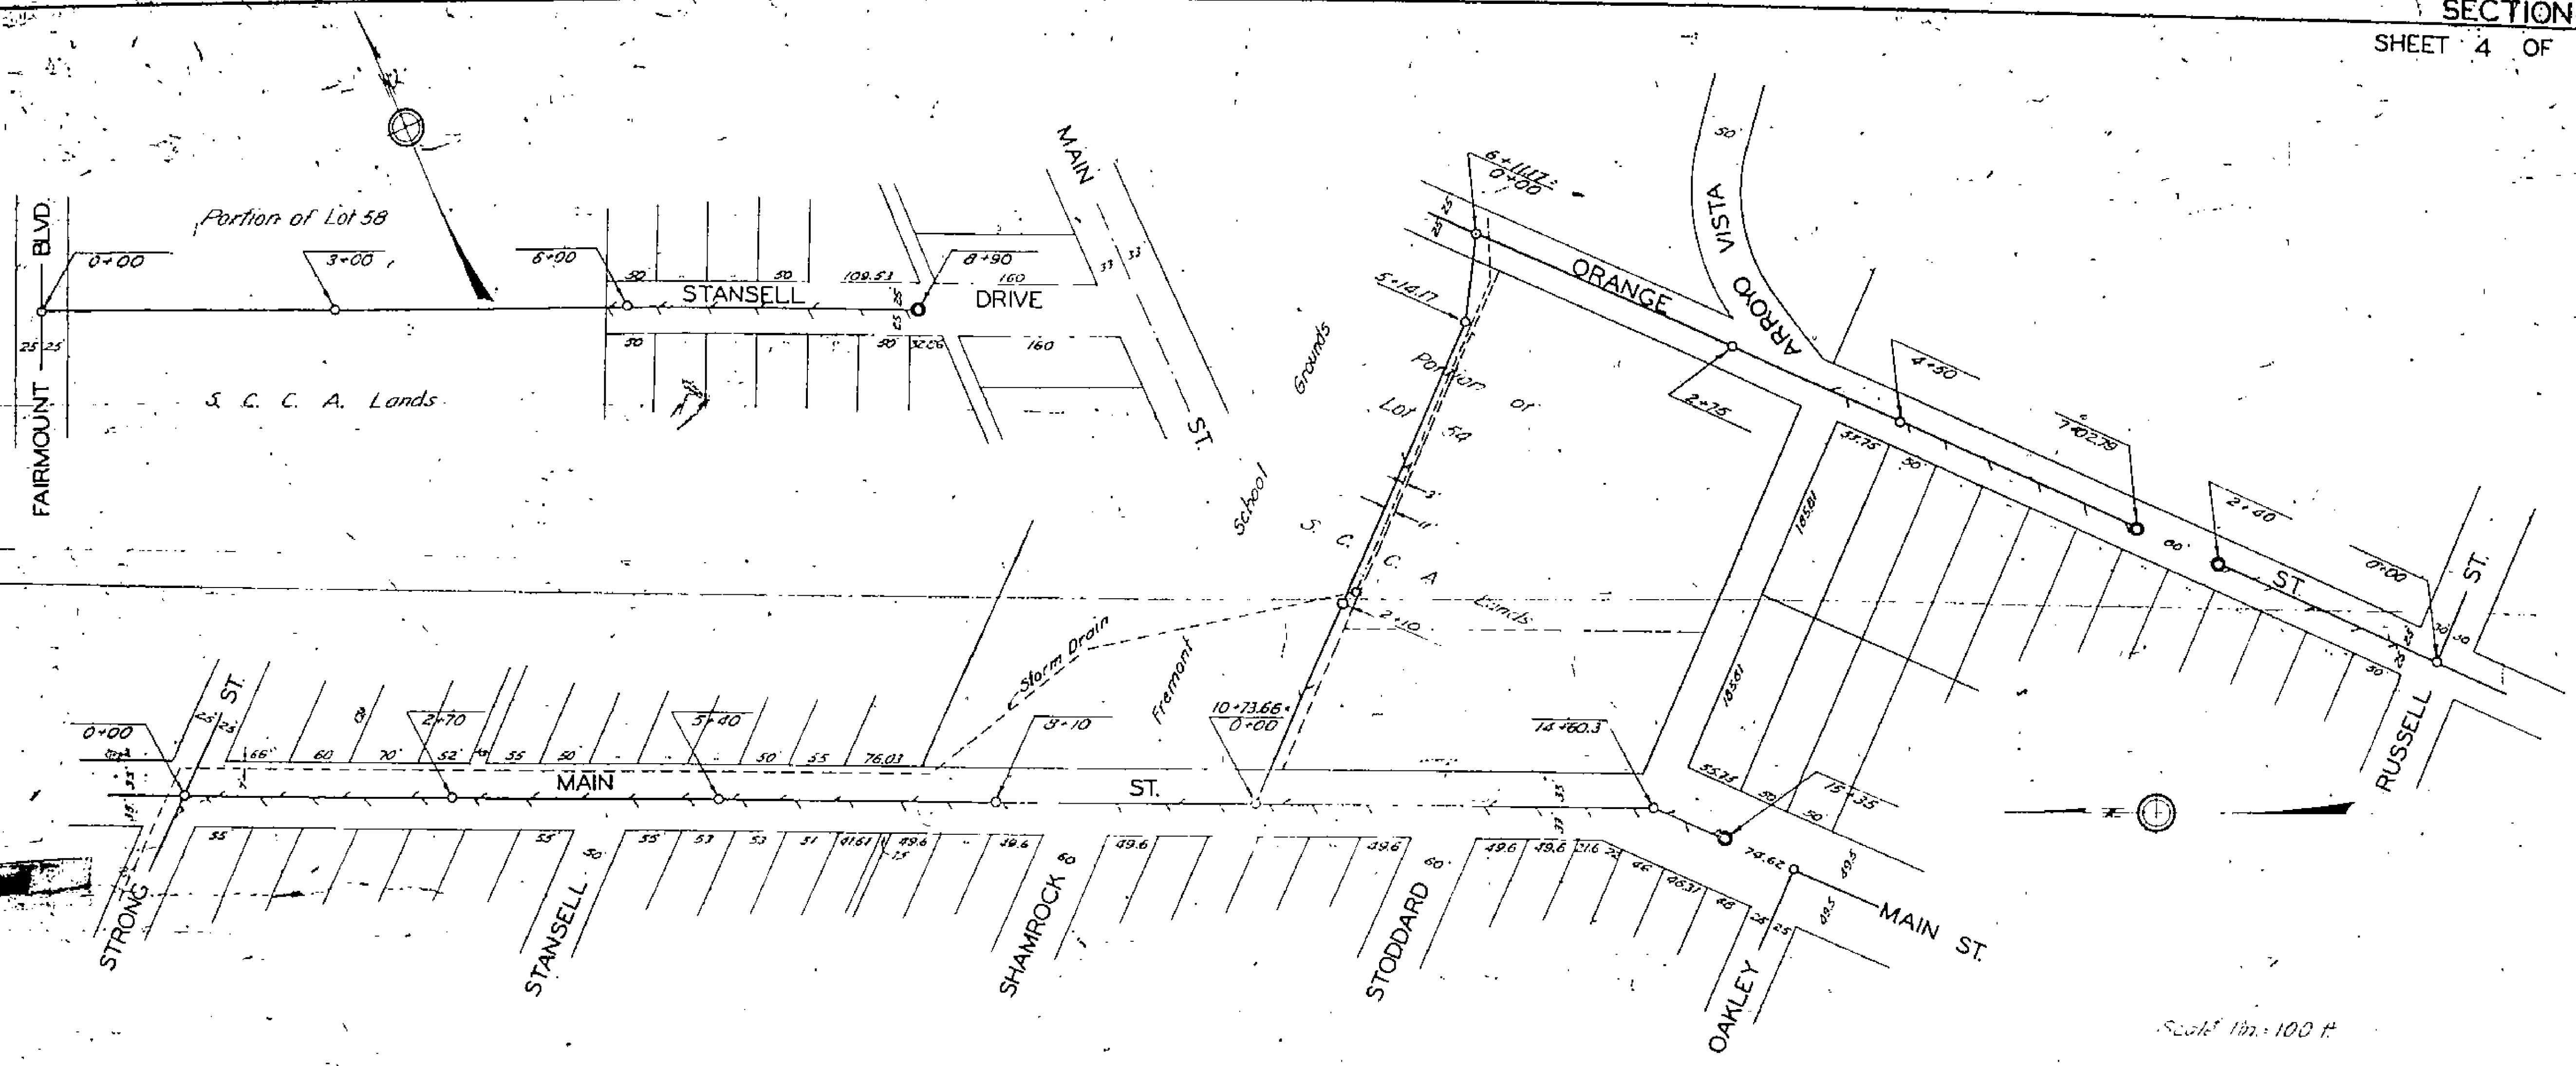

Scale 1 in. = 100 ft

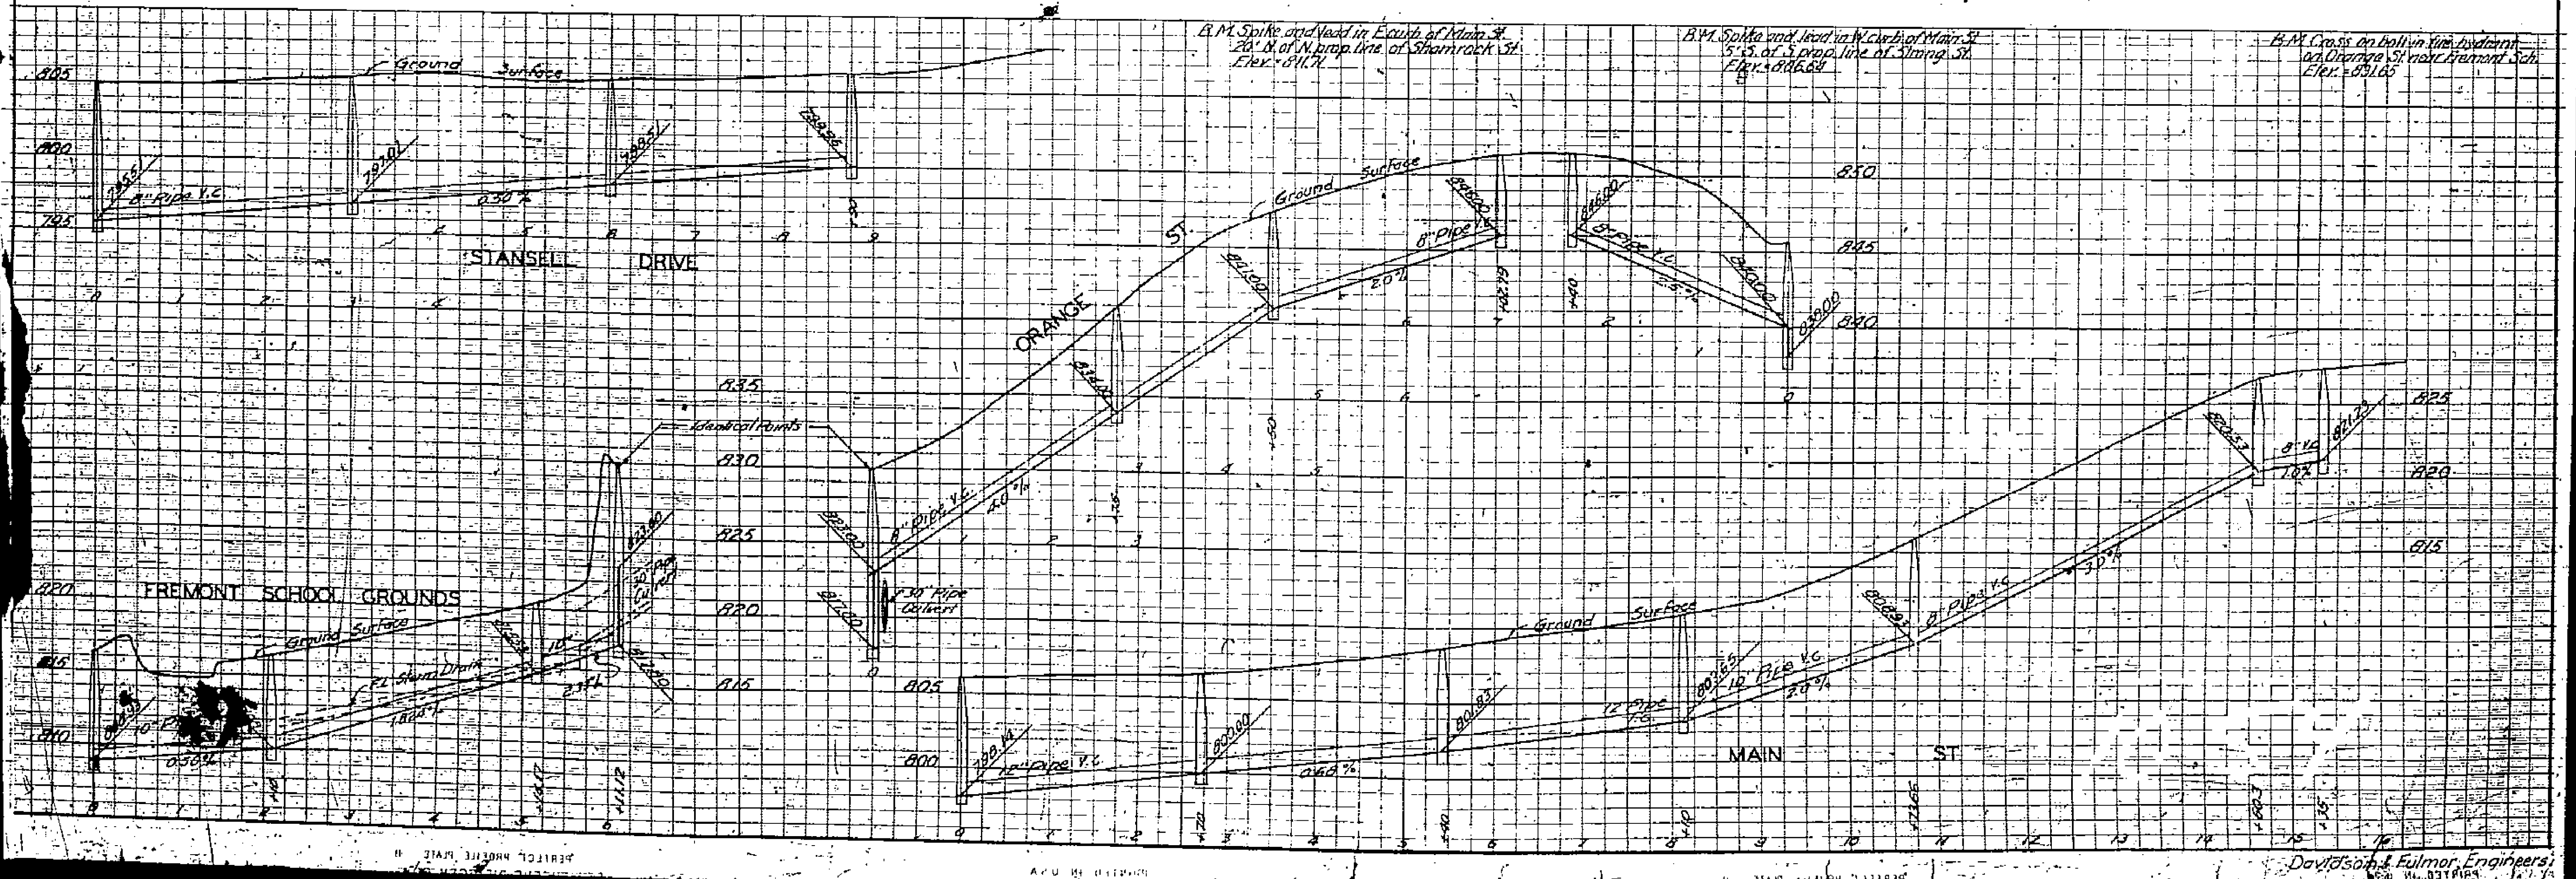


B.M. Spike and Veld in Easement of Main St.
20' N. of N. prop. line of Shamrock St.
Elev. = 816.71


B.M. Spike and Veld in Easement of Main St.
5' S. of S. prop. line of Strong St.
Elev. = 816.69

B.M. Cross on Ball in Veld easement
on Orange St near Fremont Sch.
Elev. = 831.65

MISSING

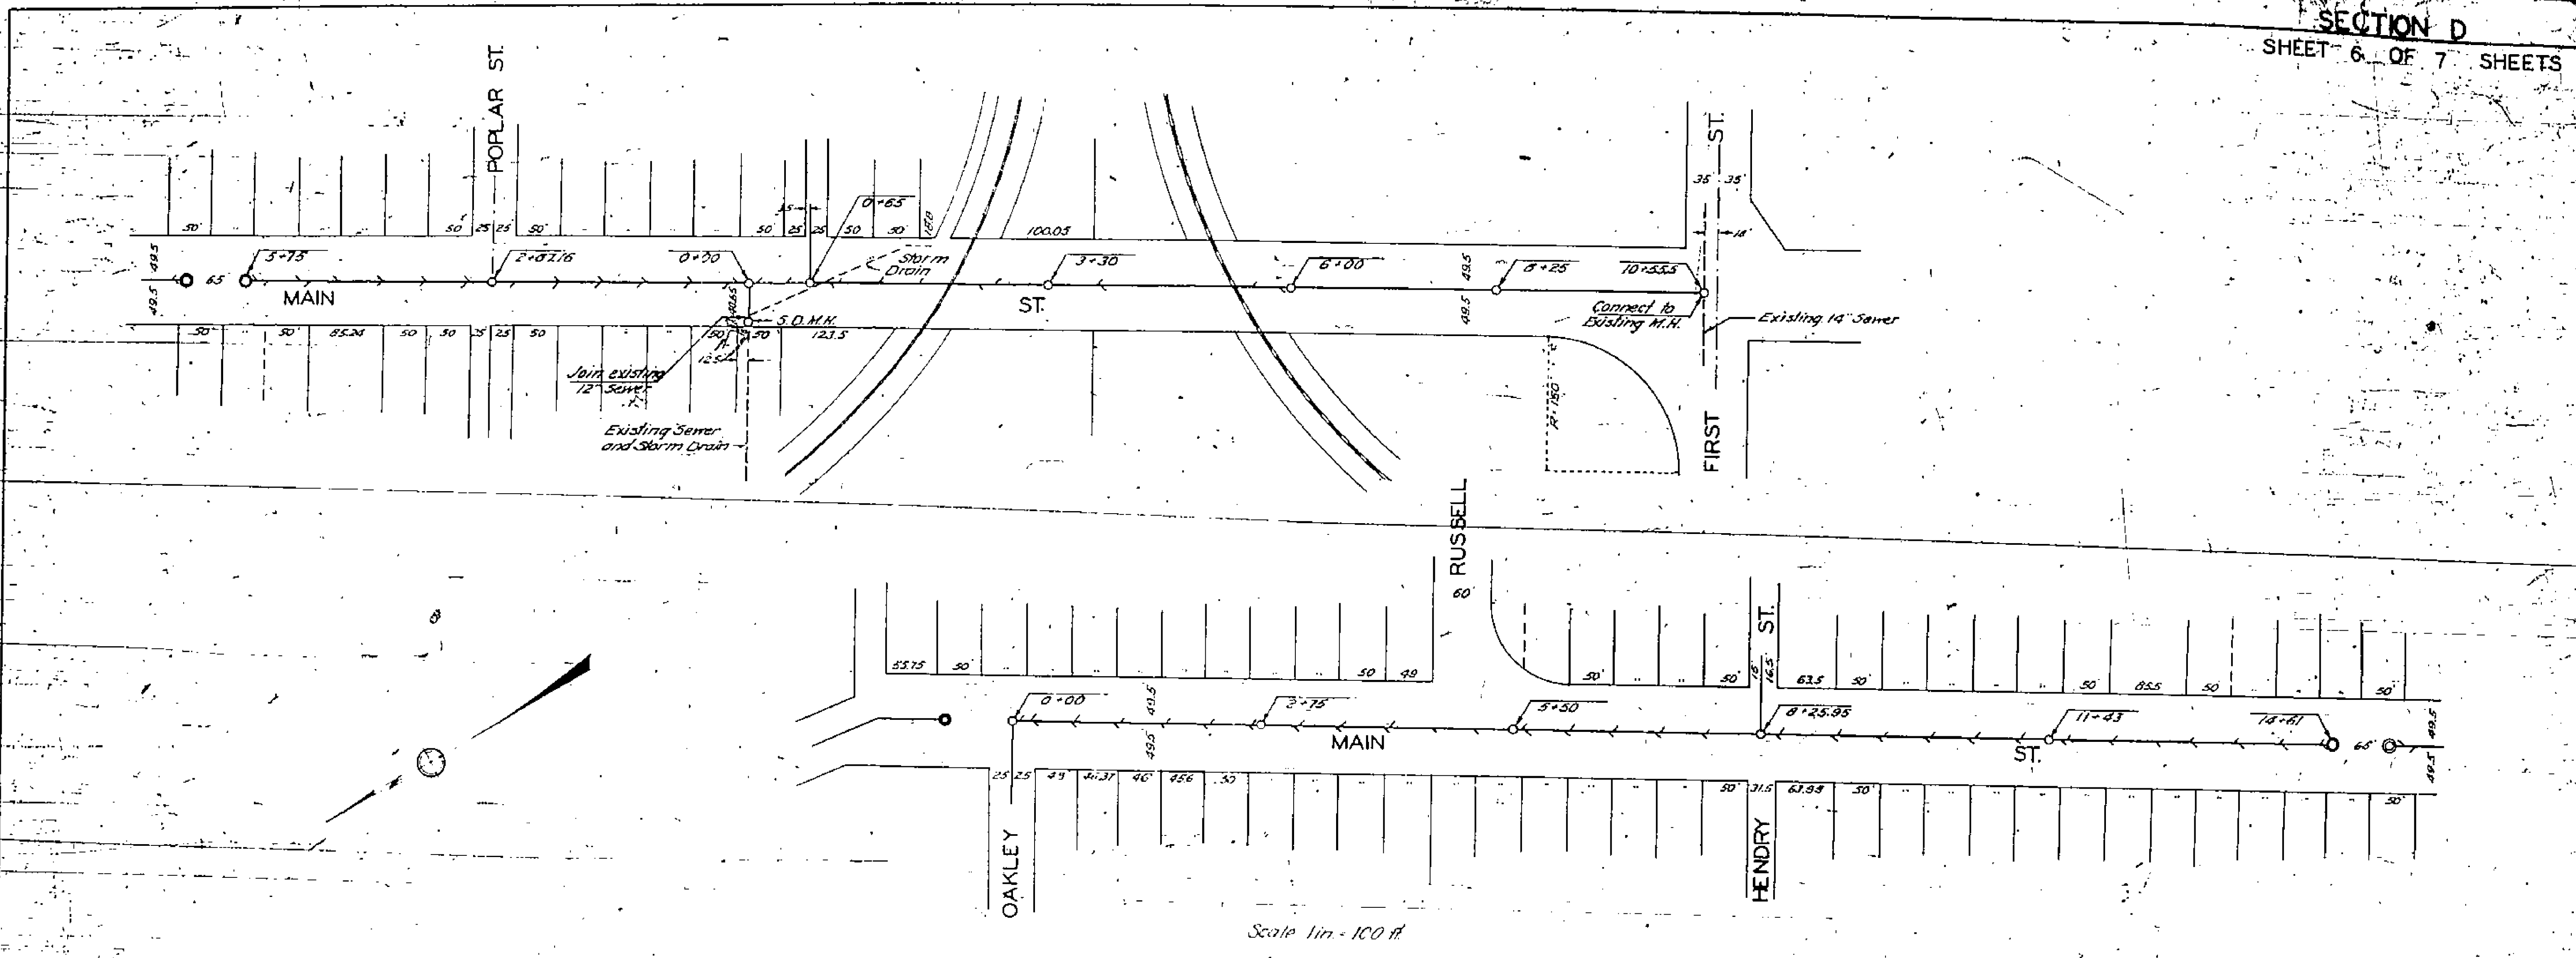

Scale 1 in = 100 ft

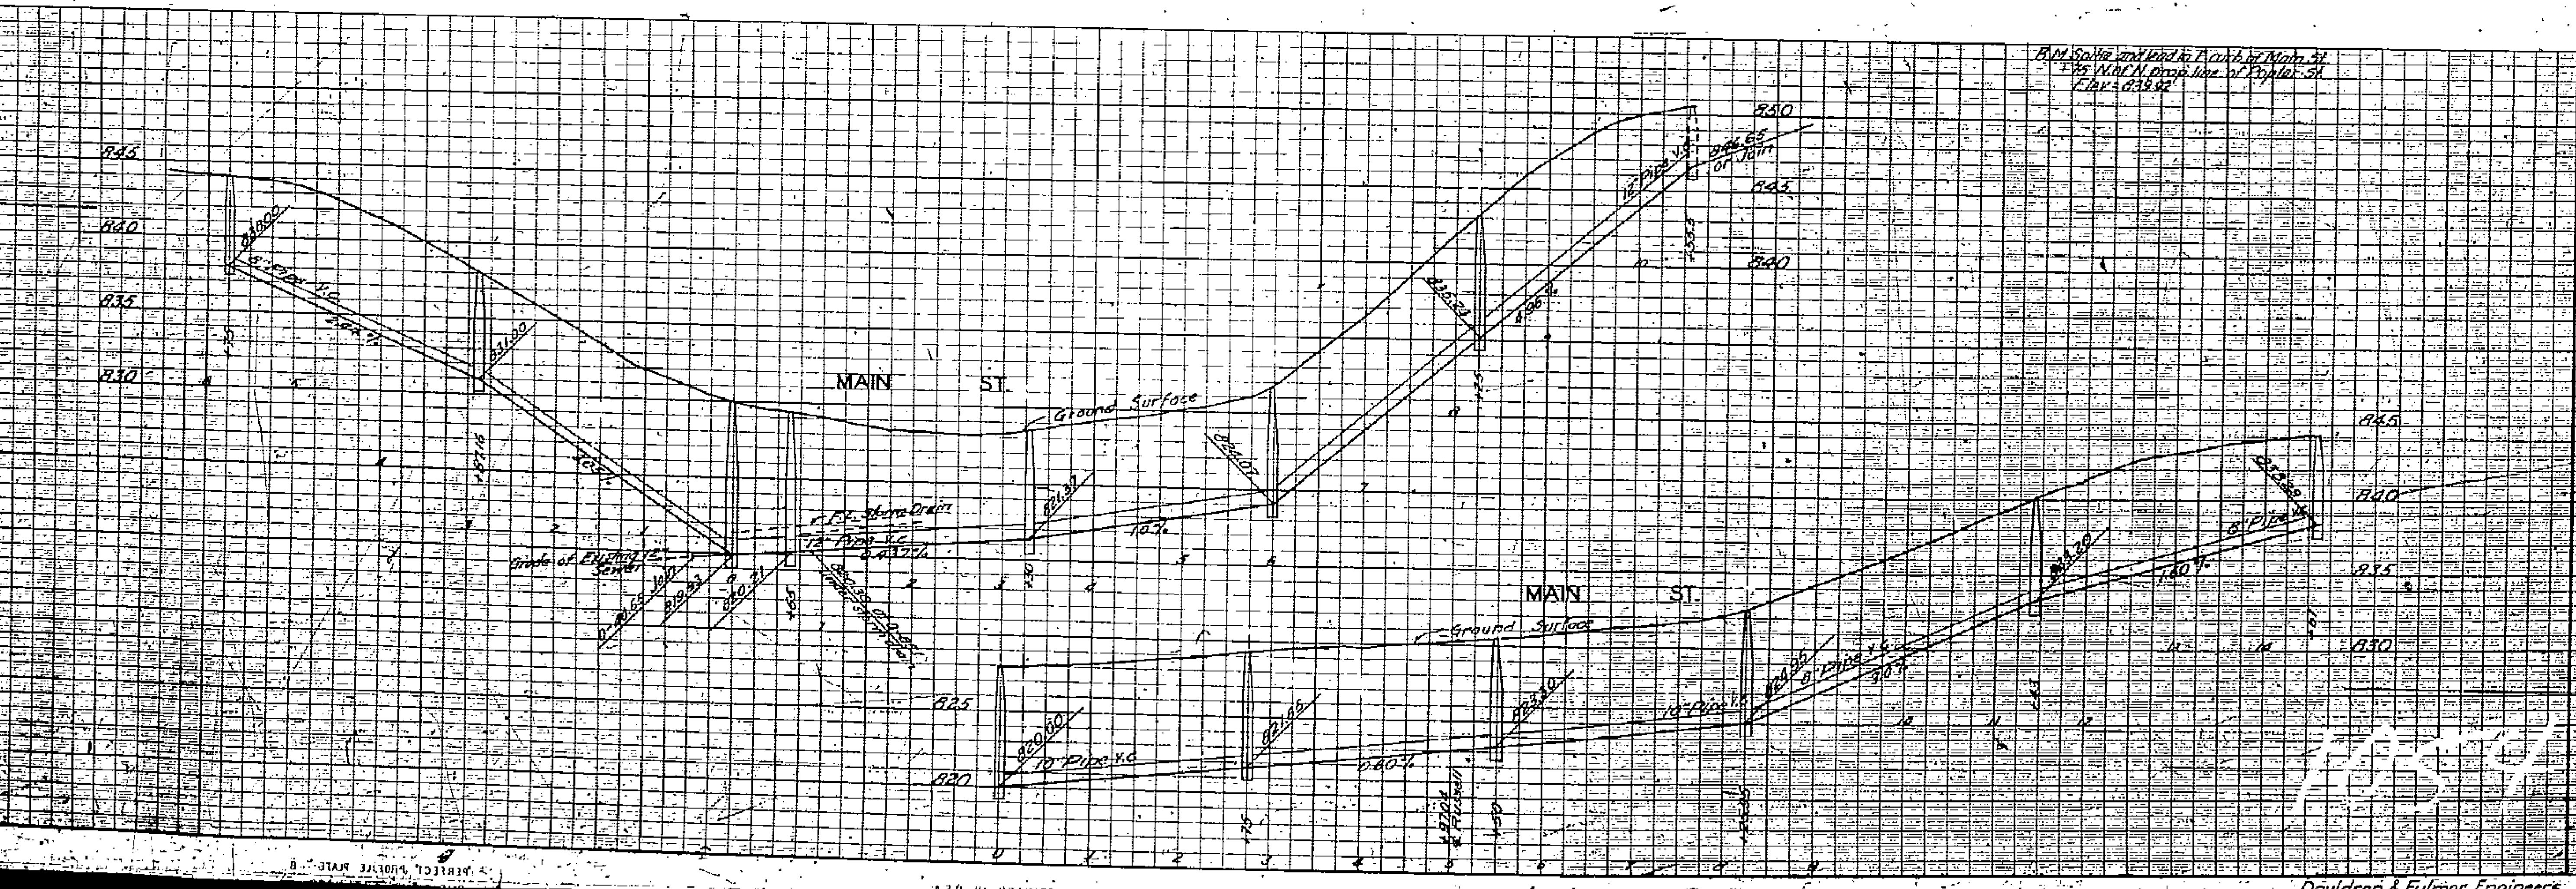

Plan Scale and Elevation of Main St
by M.H. from line of Poplar St
1/2" = 100' 0.00'