



MAGNOLIA AVENUE		ARLINGTON AVENUE	
Drawing Number	Sheet Number	Field Book	Sheet
1056A	1	73299C	
Drawn	Checked	Approved	
		<i>[Signature]</i>	

PROFILE
SCALE: VER. 1" = 4'
HOR. 1" = 40'

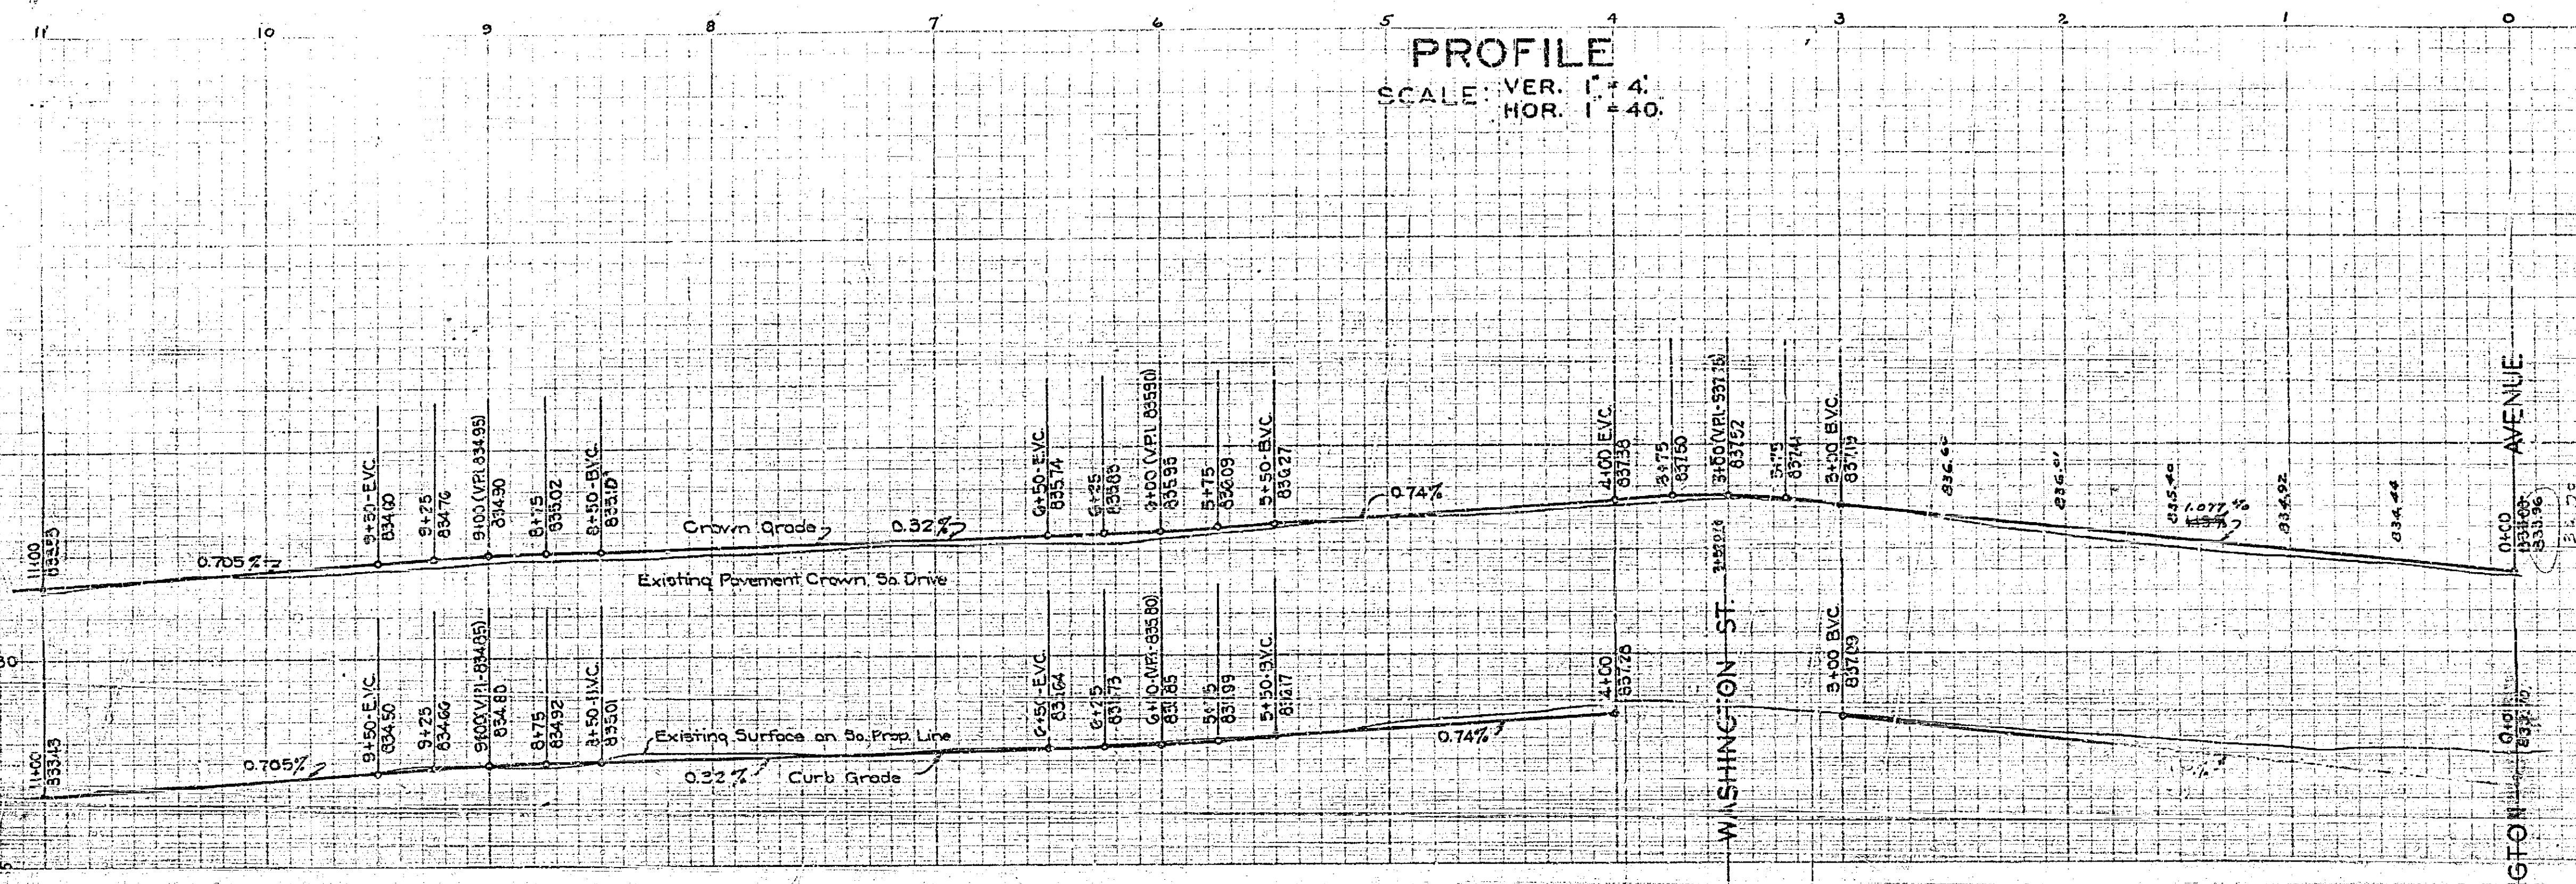

PLAN
SCALE: 1" = 40'

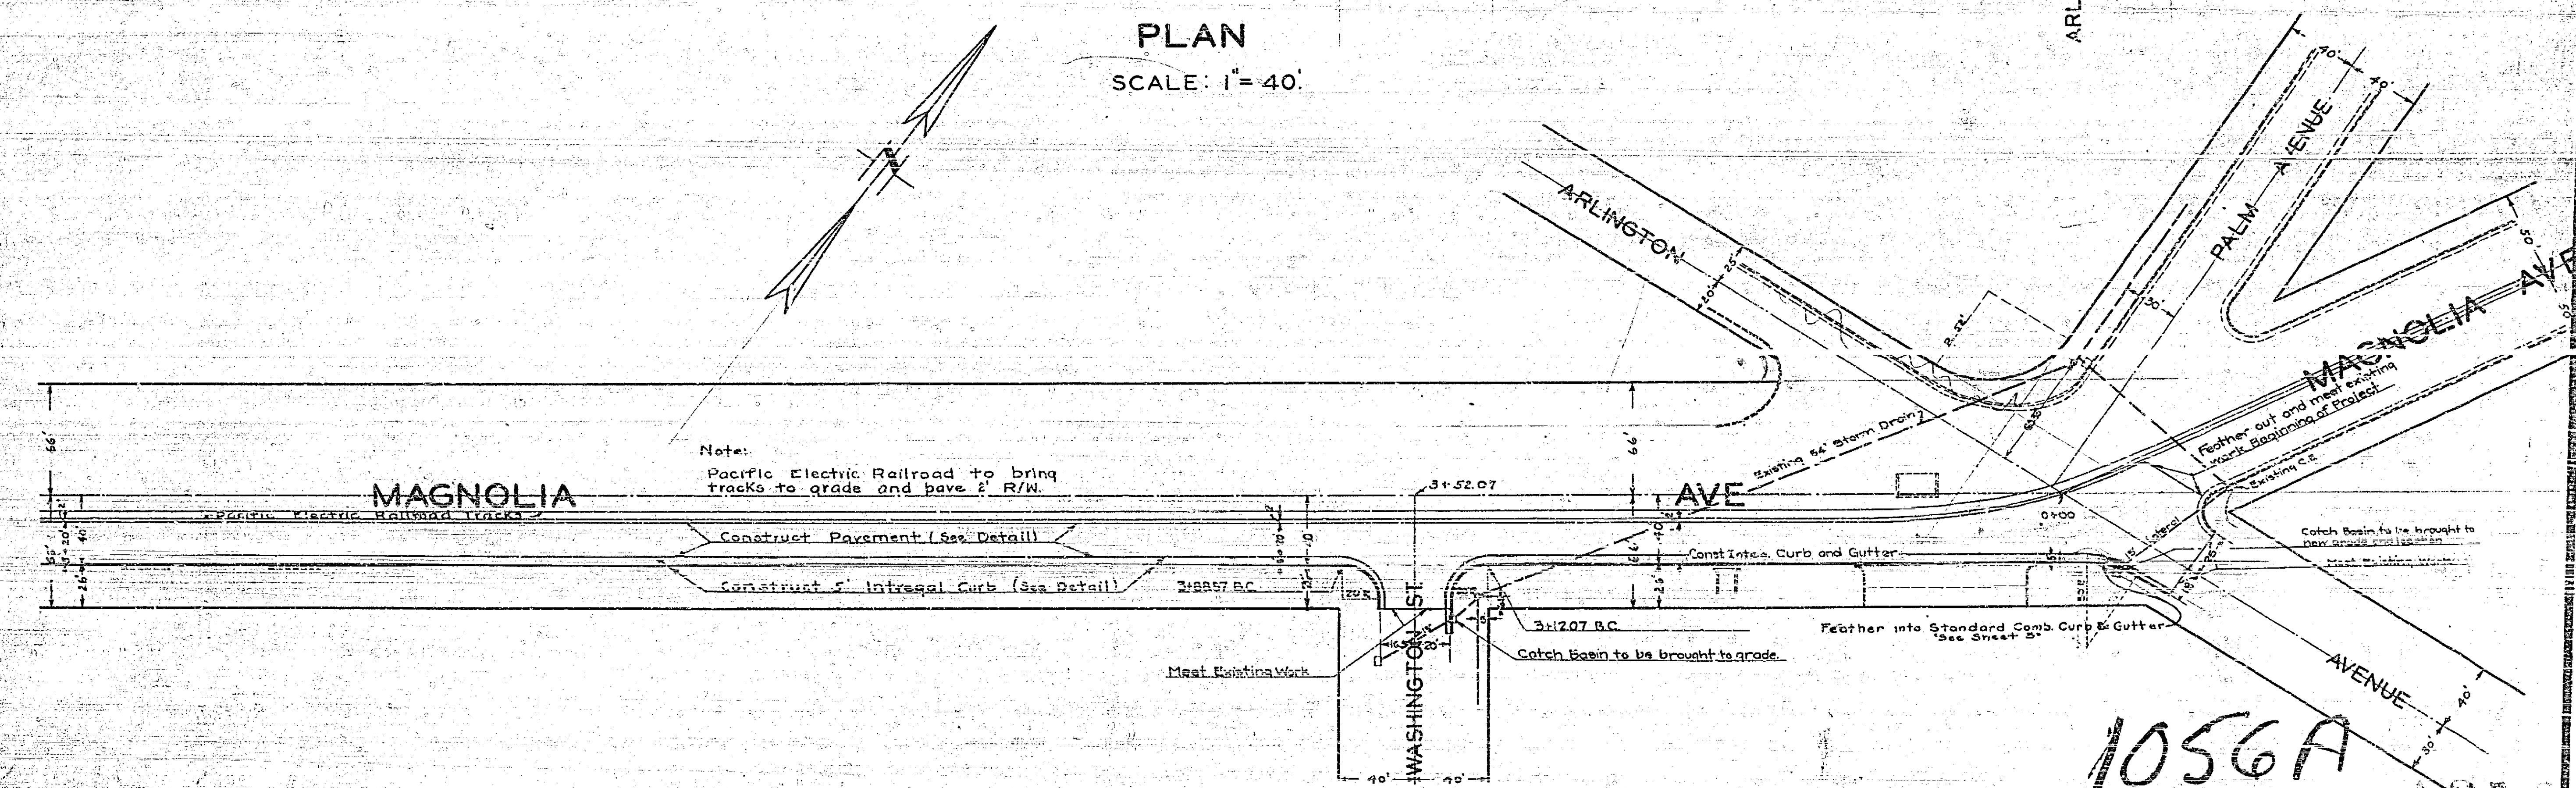

1056A

310 1