


MOUNT RUBIDOUX PARK UNIT NO. 2 - IMPROVEMENT			
DRAWN BY	DATE	TOTAL SHEETS	FIELD BOOK
1	1	391	
1/20/10	1/20/10		

PLAN  
MOUNT RUBIDOUX PARK  
UNIT No 2  
WEST OF PEPPER STREET  
ENGINEERING DEPT. RIVERSIDE, CALIF. 1941.  
CITY (U.S.C.S.) DATUM PLANE  
FIELD BOOK 391 PAGES 1-10

APPROVED  
CITY ENGINEER. REG. ENG. 1312

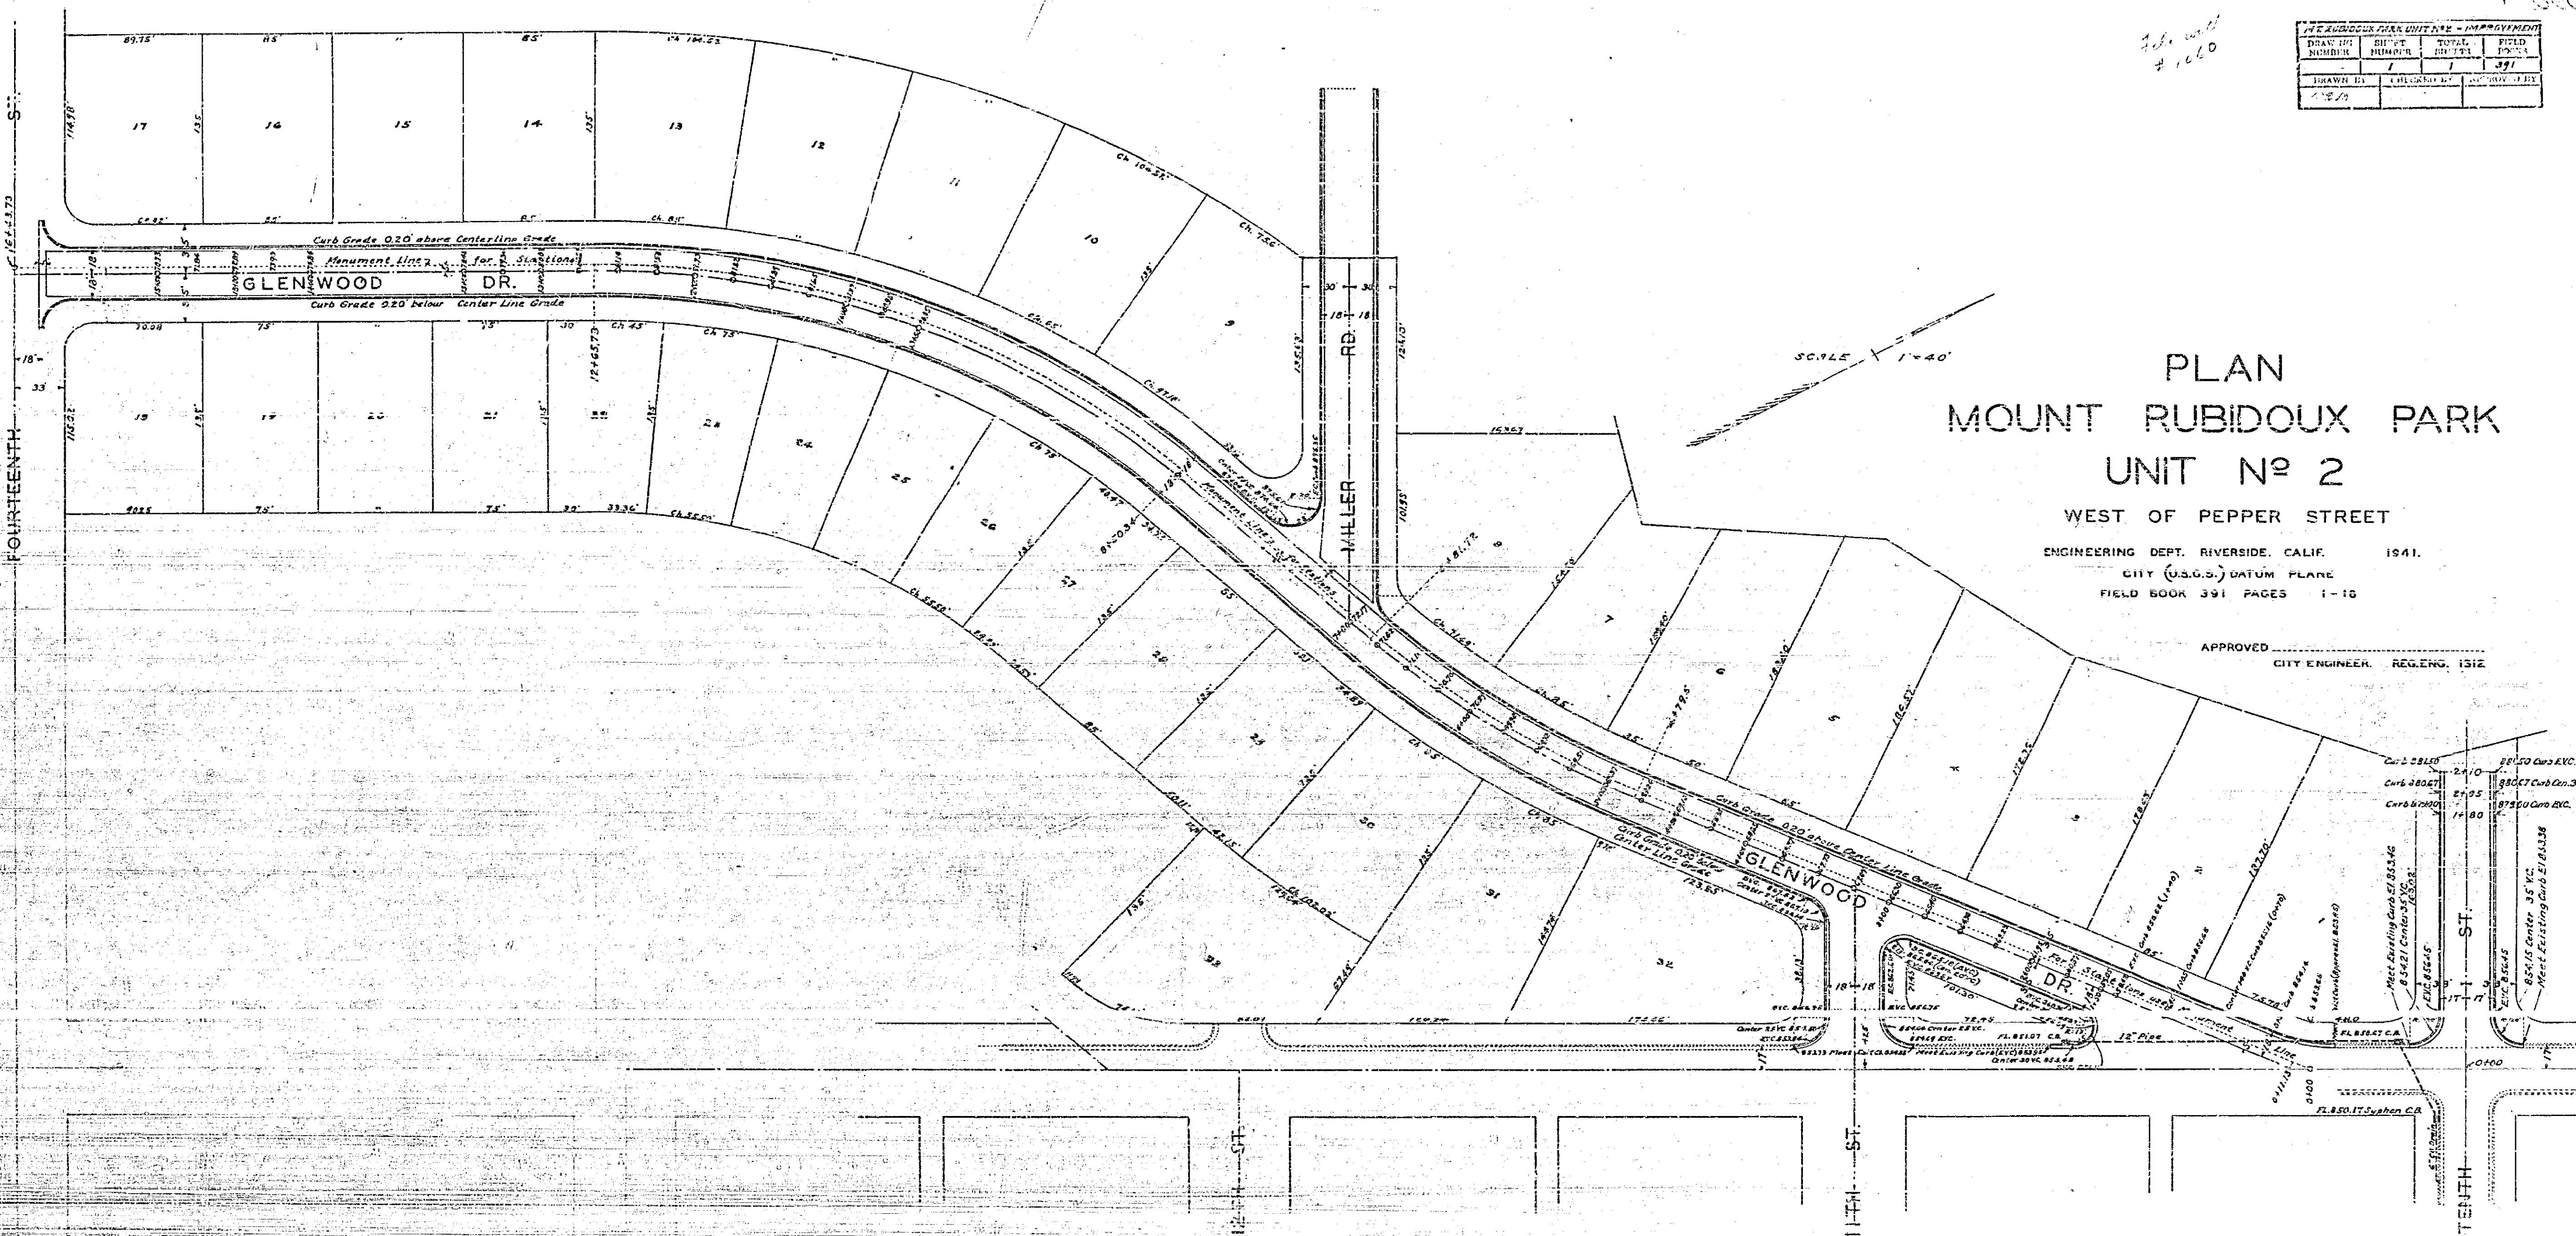

1060