


PLAN & PROFILE
NINTH ST IMPROVEMENT BETWEEN
PEPPER ST & RUBIDOUX DR
AND
SEWER IN MOUNT RUBIDOUX PARK
ENG DEPT CITY OF RIVERSIDE
F.B. 374 Pg. 13-20

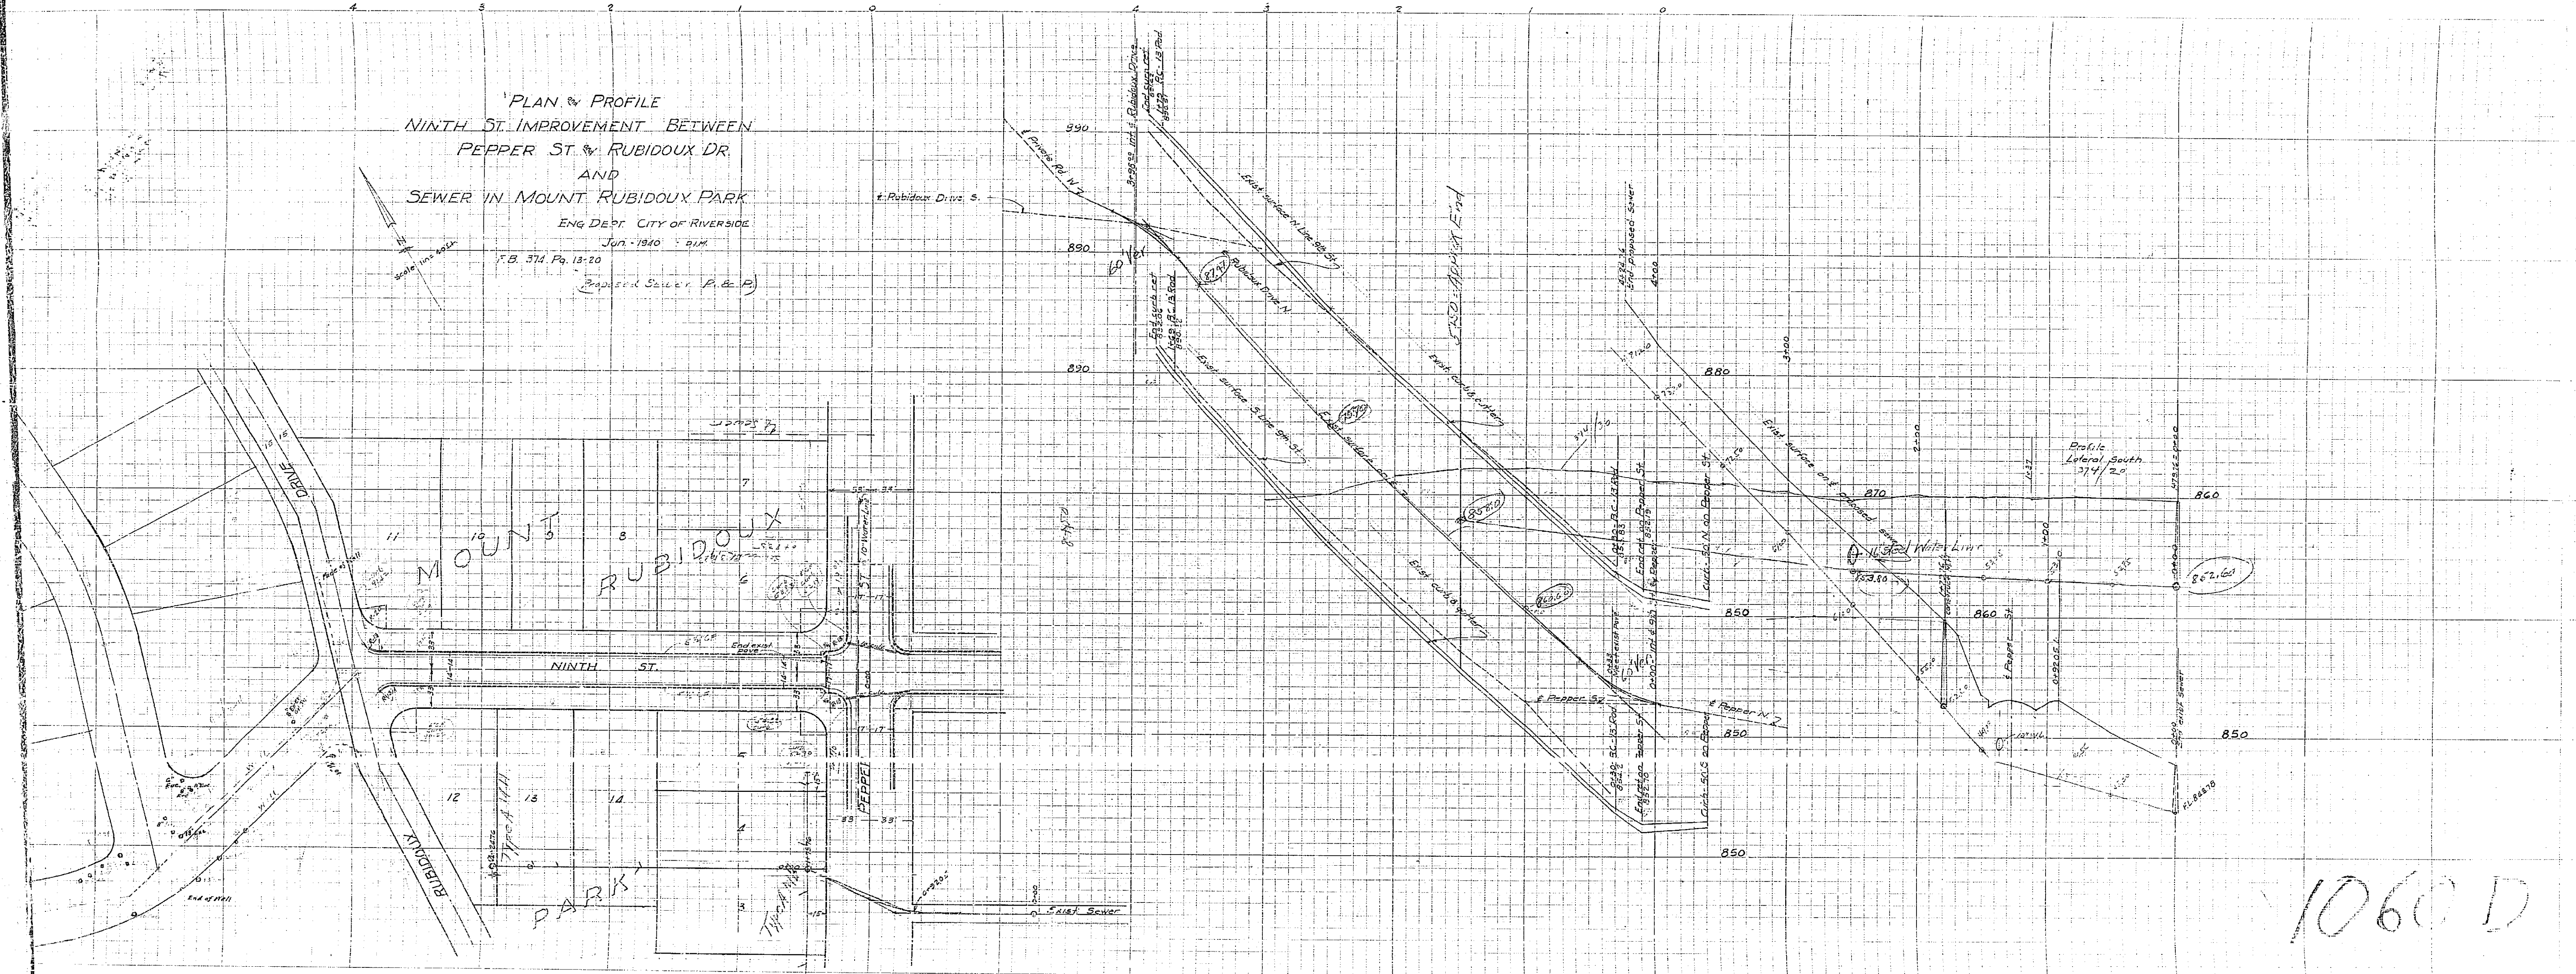

1060 D