




1063

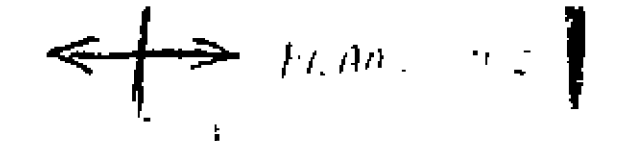

Casa Blanca TRUNK Sewer Line Profile

Drawn H.L. 11/21

Arlington - Madison Ave Sewer Profile D & F

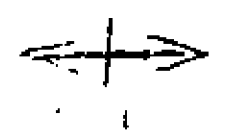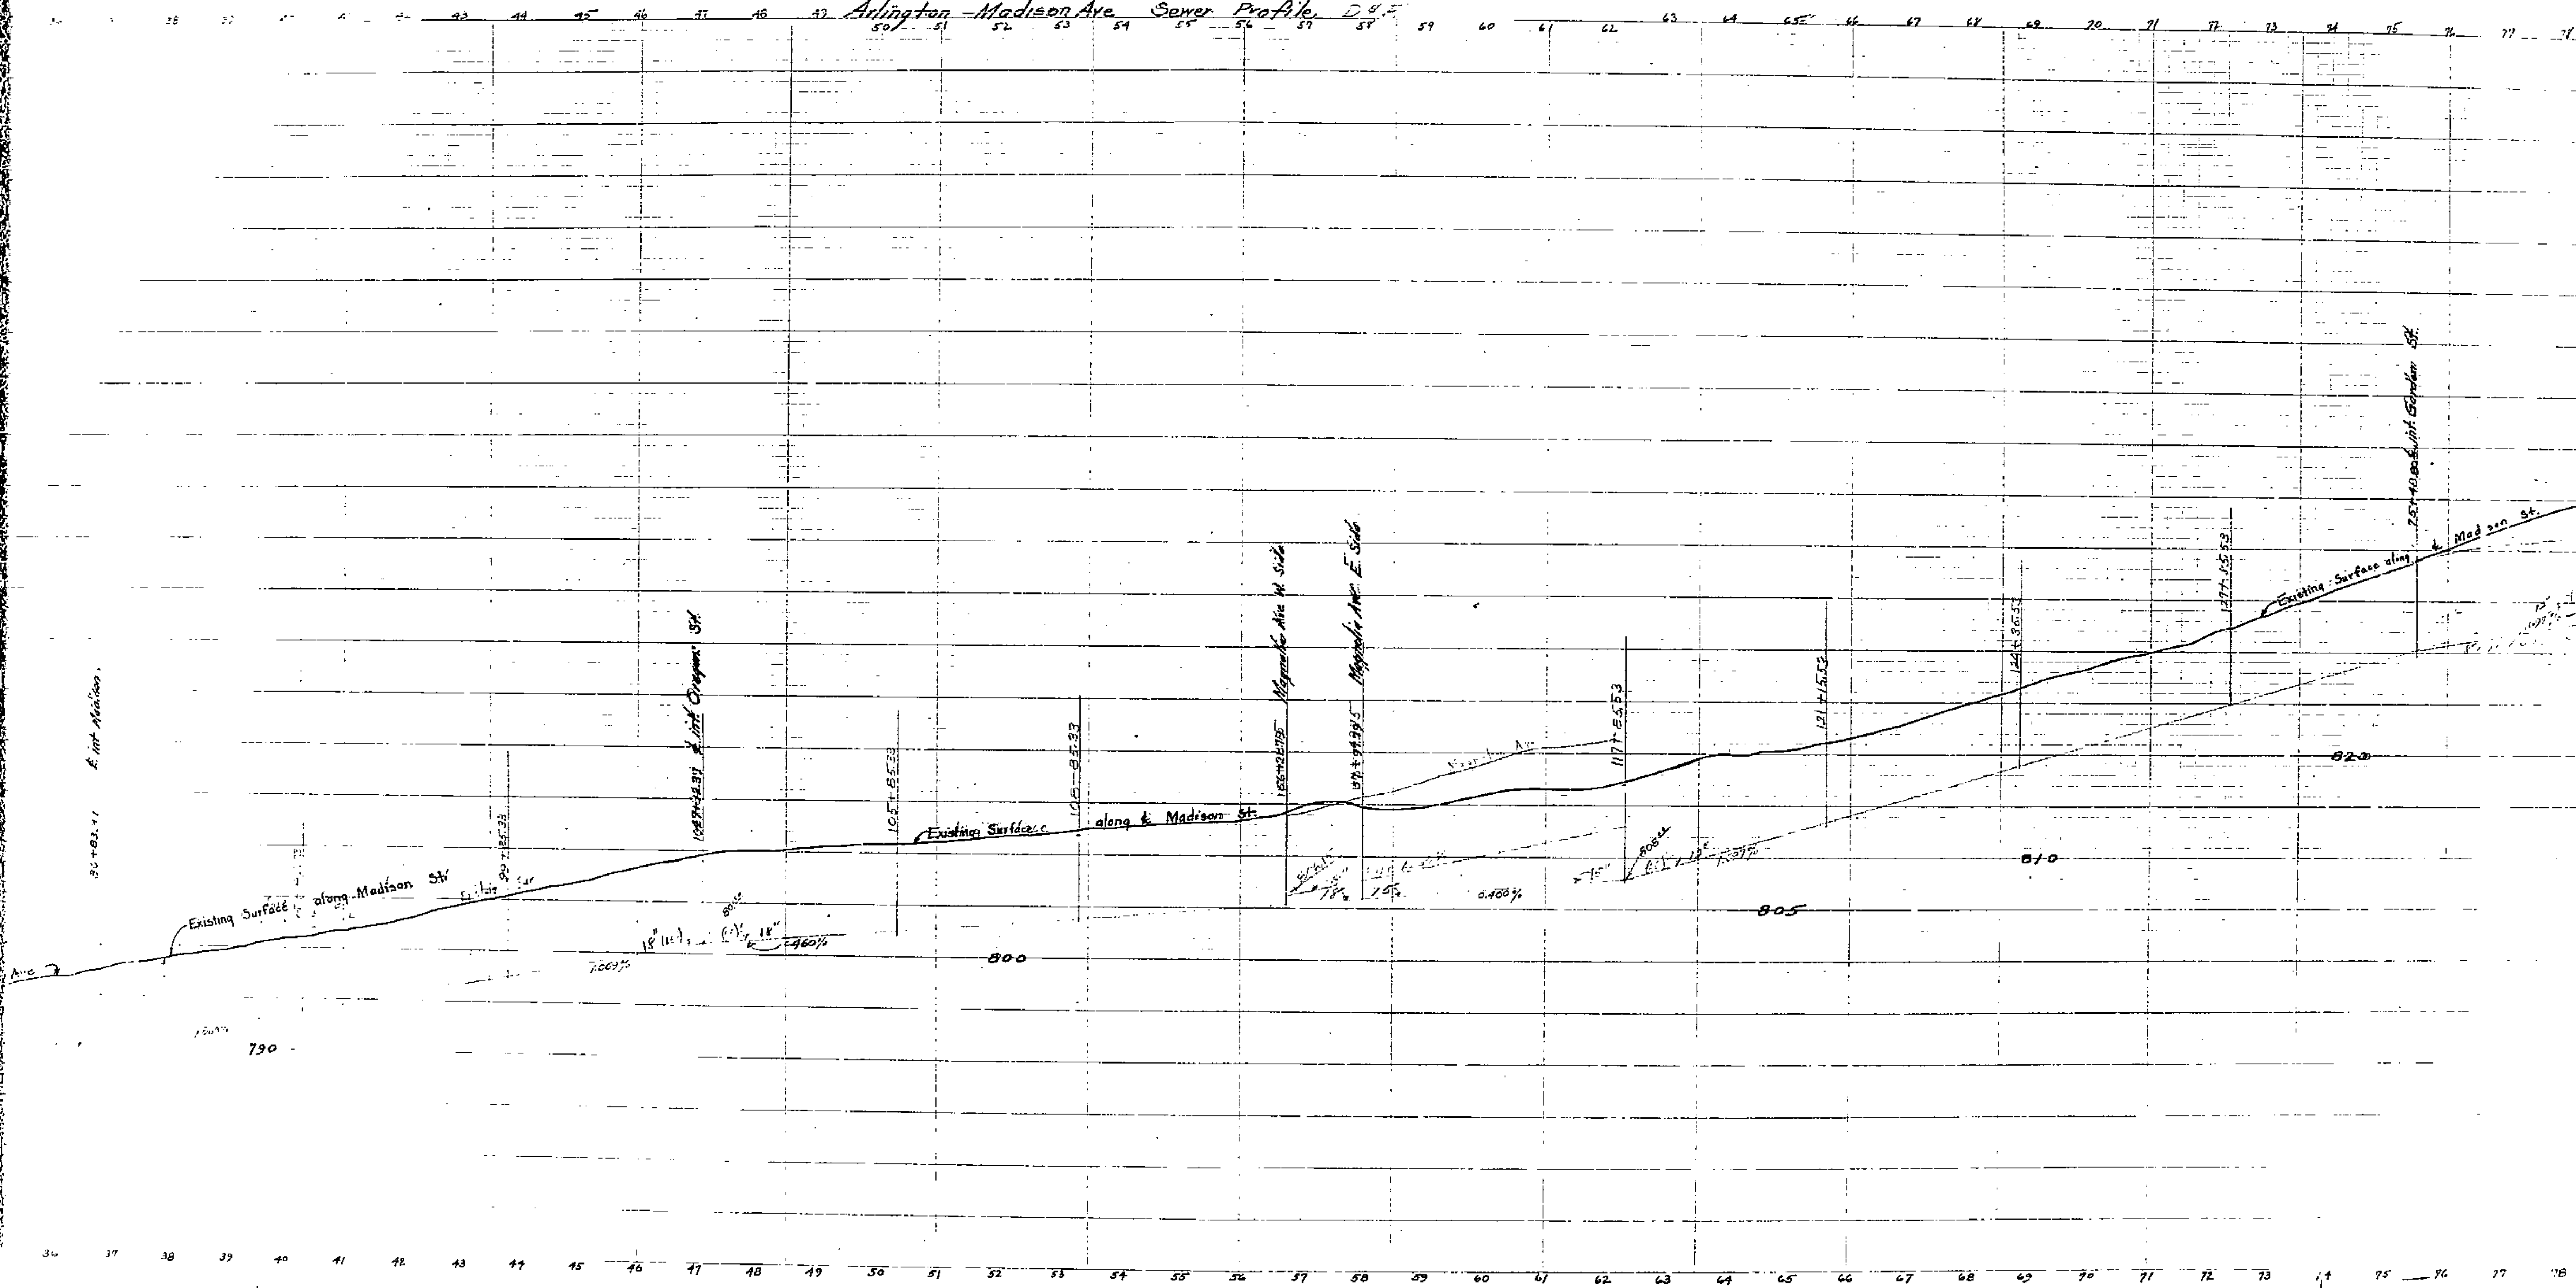

36 37 38 39 40 41 42 43 44 45 46 47 48 49 50 51 52 53 54 55 56 57 58 59 60 61 62 63 64 65 66 67 68 69 70 71 72 73 74 75 76 77 78

