



High St. & Victoria Ave. 8th. St. to Cridge St.			
DRAWING NUMBER	SHEET NUMBER	TOTAL SHEETS	REVISIONS
1066	1	202	
DRAWN BY	CHECKED BY	APPROVED BY	
MATCH 1941	W.L.	OK	

B.M. Spk 4 Ld. S. Curb 8th.
15' W. of W.L. High St.
Elev. 892.84

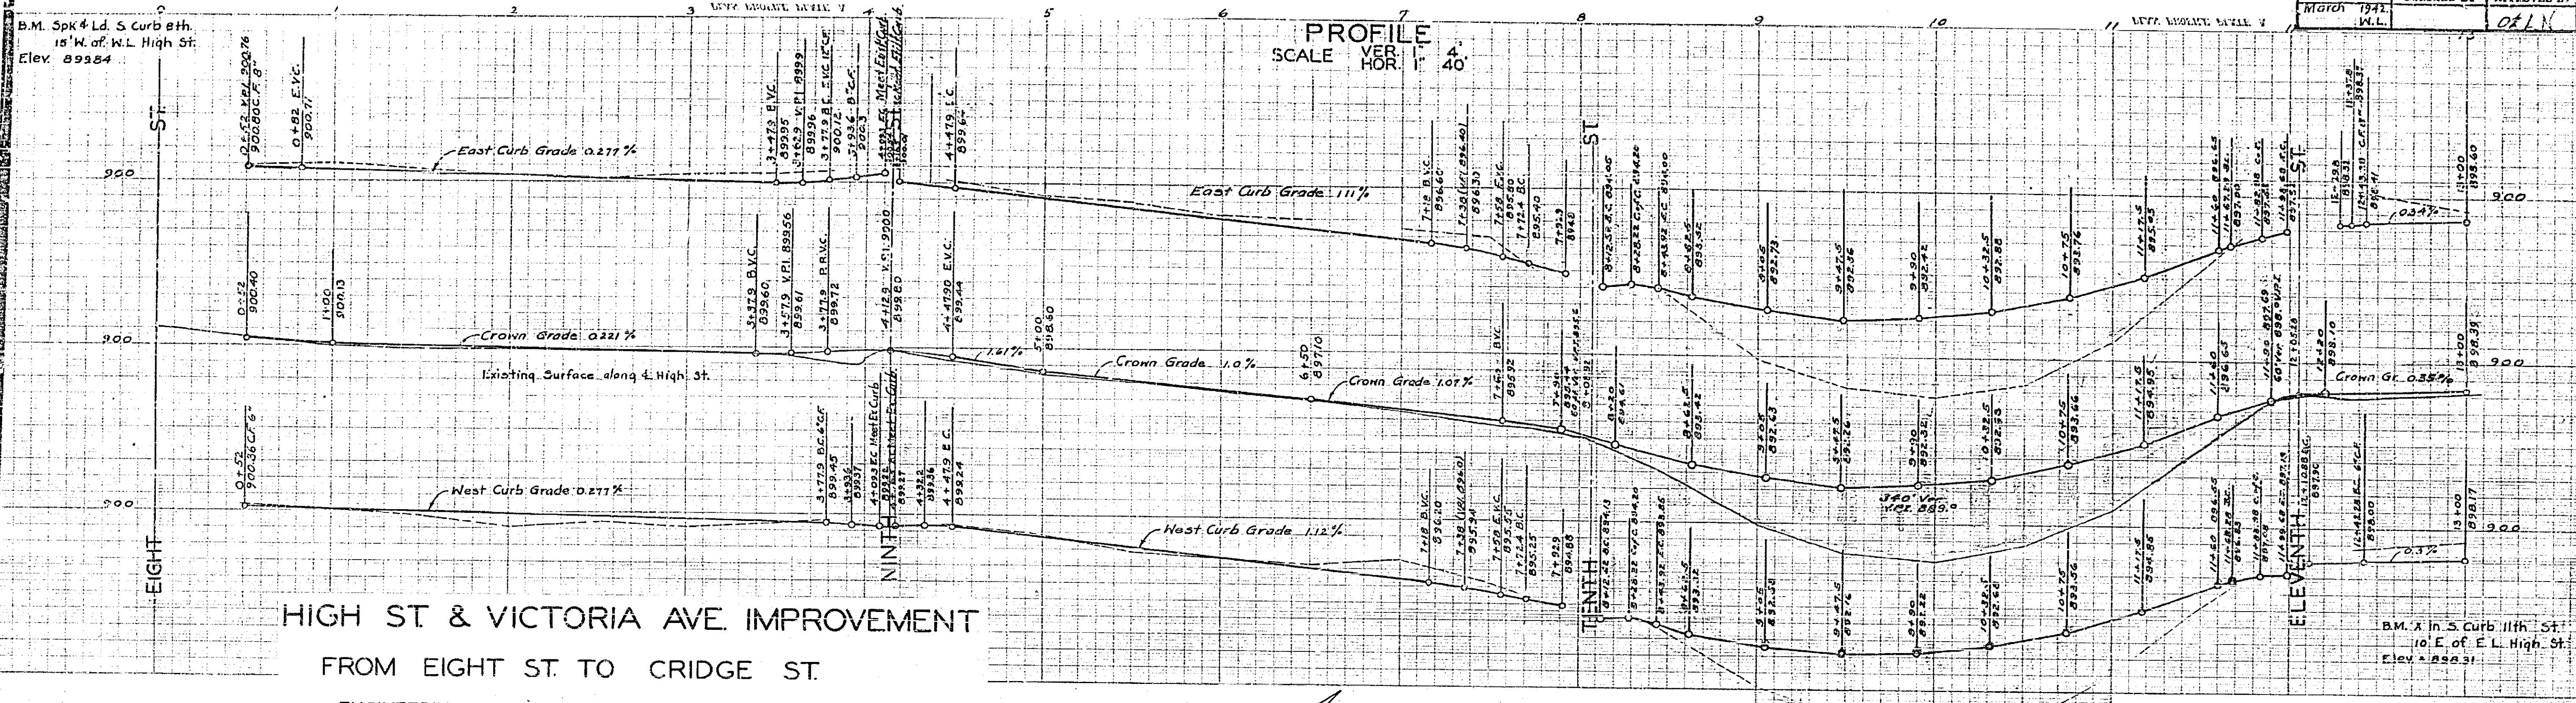



HIGH ST & VICTORIA AVE. IMPROVEMENT
FROM EIGHT ST. TO CRIDGE ST.
ENGINEERING DEPT. RIVERSIDE CALIF 1942.

PLAN
SCALE 1" = 40'

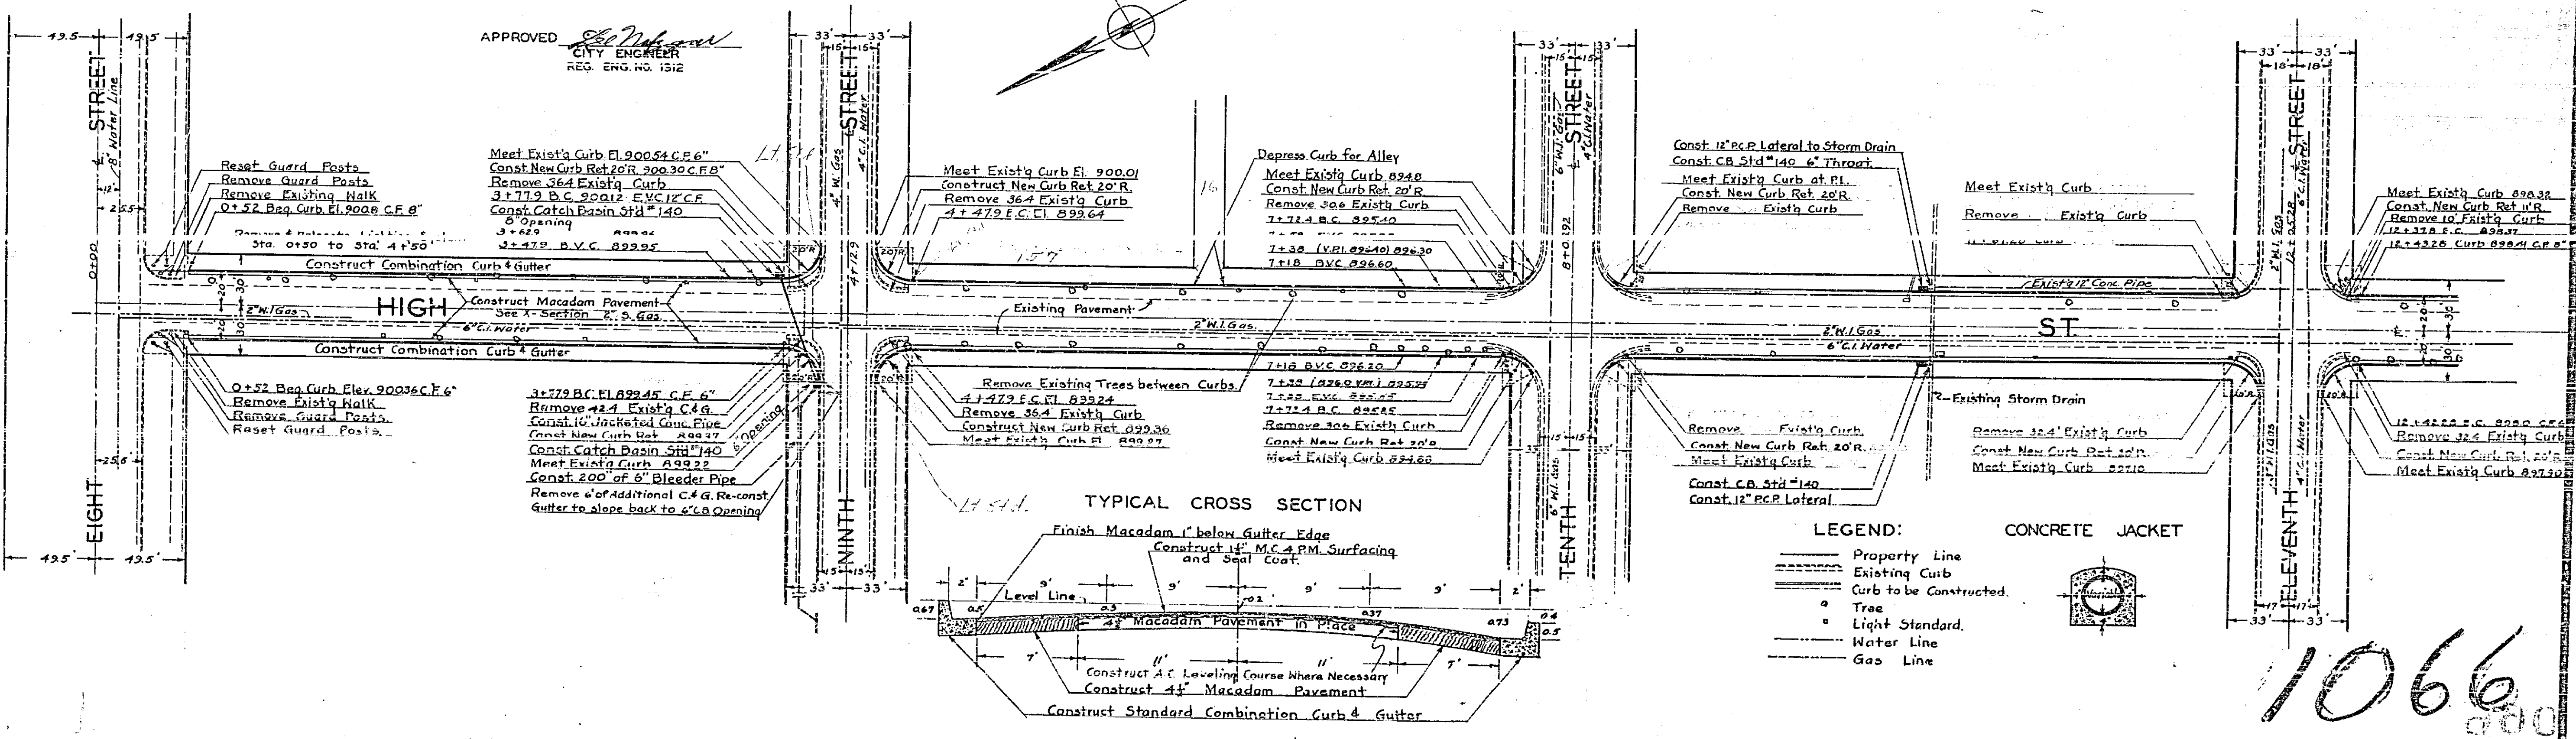

1066

High St & Victoria Ave. 8th St to Gridge St			
DRAWING NUMBER	SHEET NUMBER	TOTAL SHEETS	FILED & INDEXED
1066	4	4	102
DRAWN BY	CHECKED BY	APPROVED BY	
March 1942	W.L.	[Signature]	

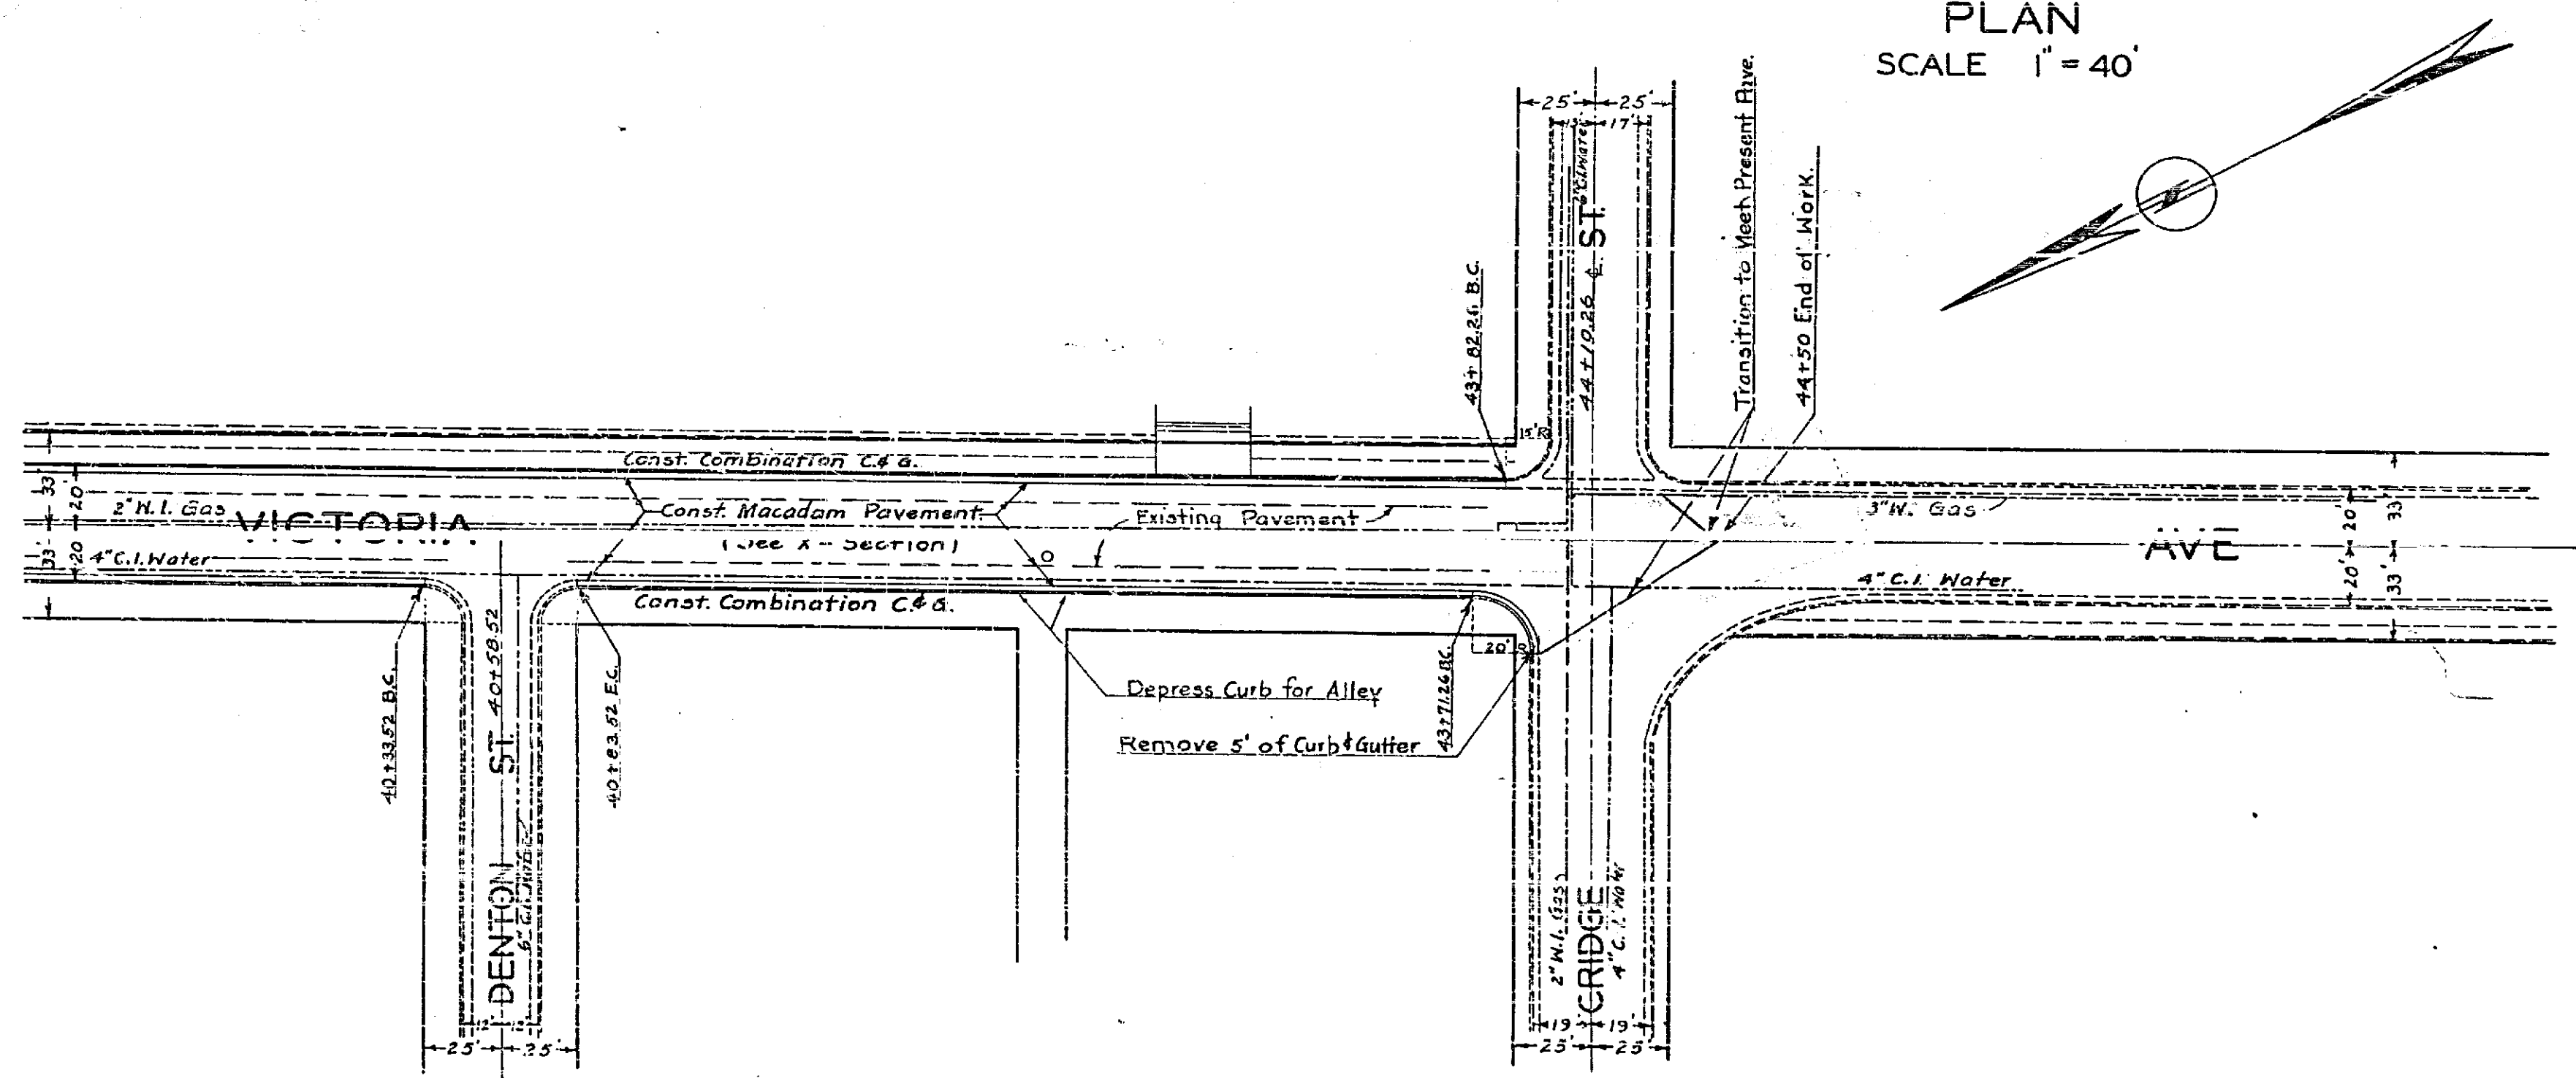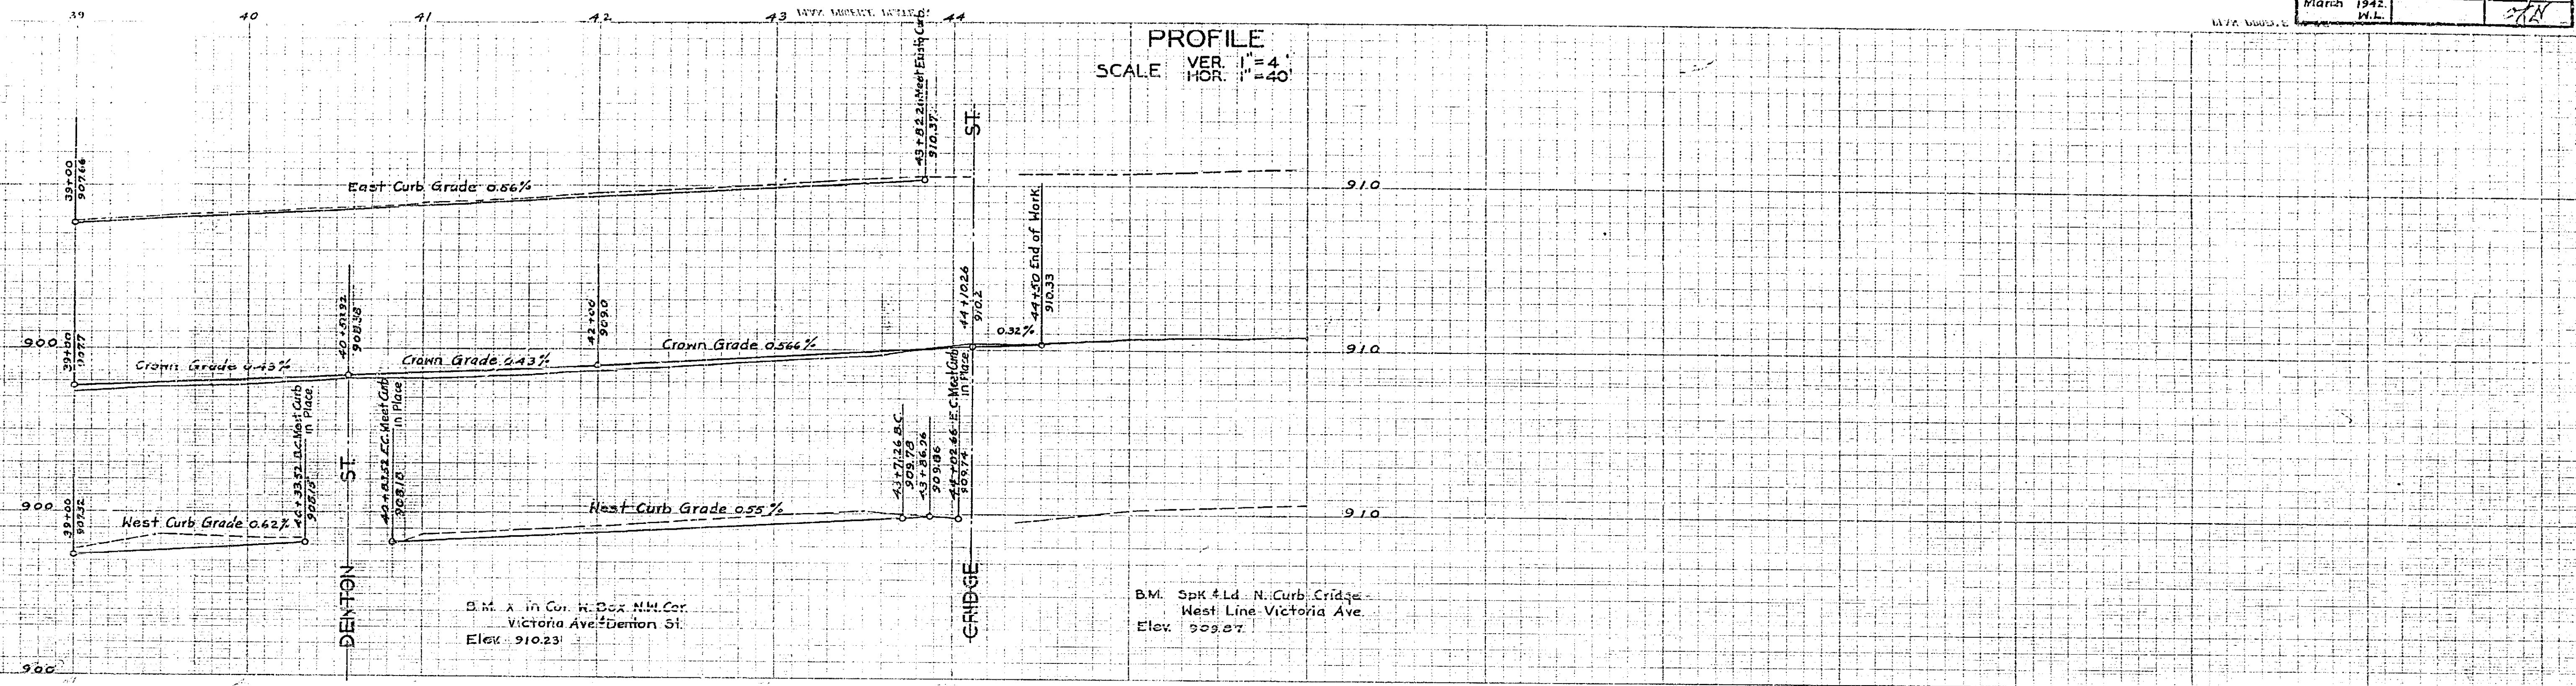

1066