


PROPOSED SEWER LAYOUT
 PACIFIC TELEPHONE & TELEGRAPH CO. BUILDING
 ARLINGTON - CALIFORNIA.

HANSEN PLUMBING & HEATING CO.
 2510 MAIN STREET PH. OV. 3-1073
 RIVERSIDE - CALIFORNIA.

DRAWING No.
 1073-A REV.
 DATE: 5-11-55


PROPERTY OF
 CITY OF RIVERSIDE
 CITY ENGINEERING DEPT.

PROPERTY OF
 CITY OF RIVERSIDE
 CITY ENGINEERING DEPT.

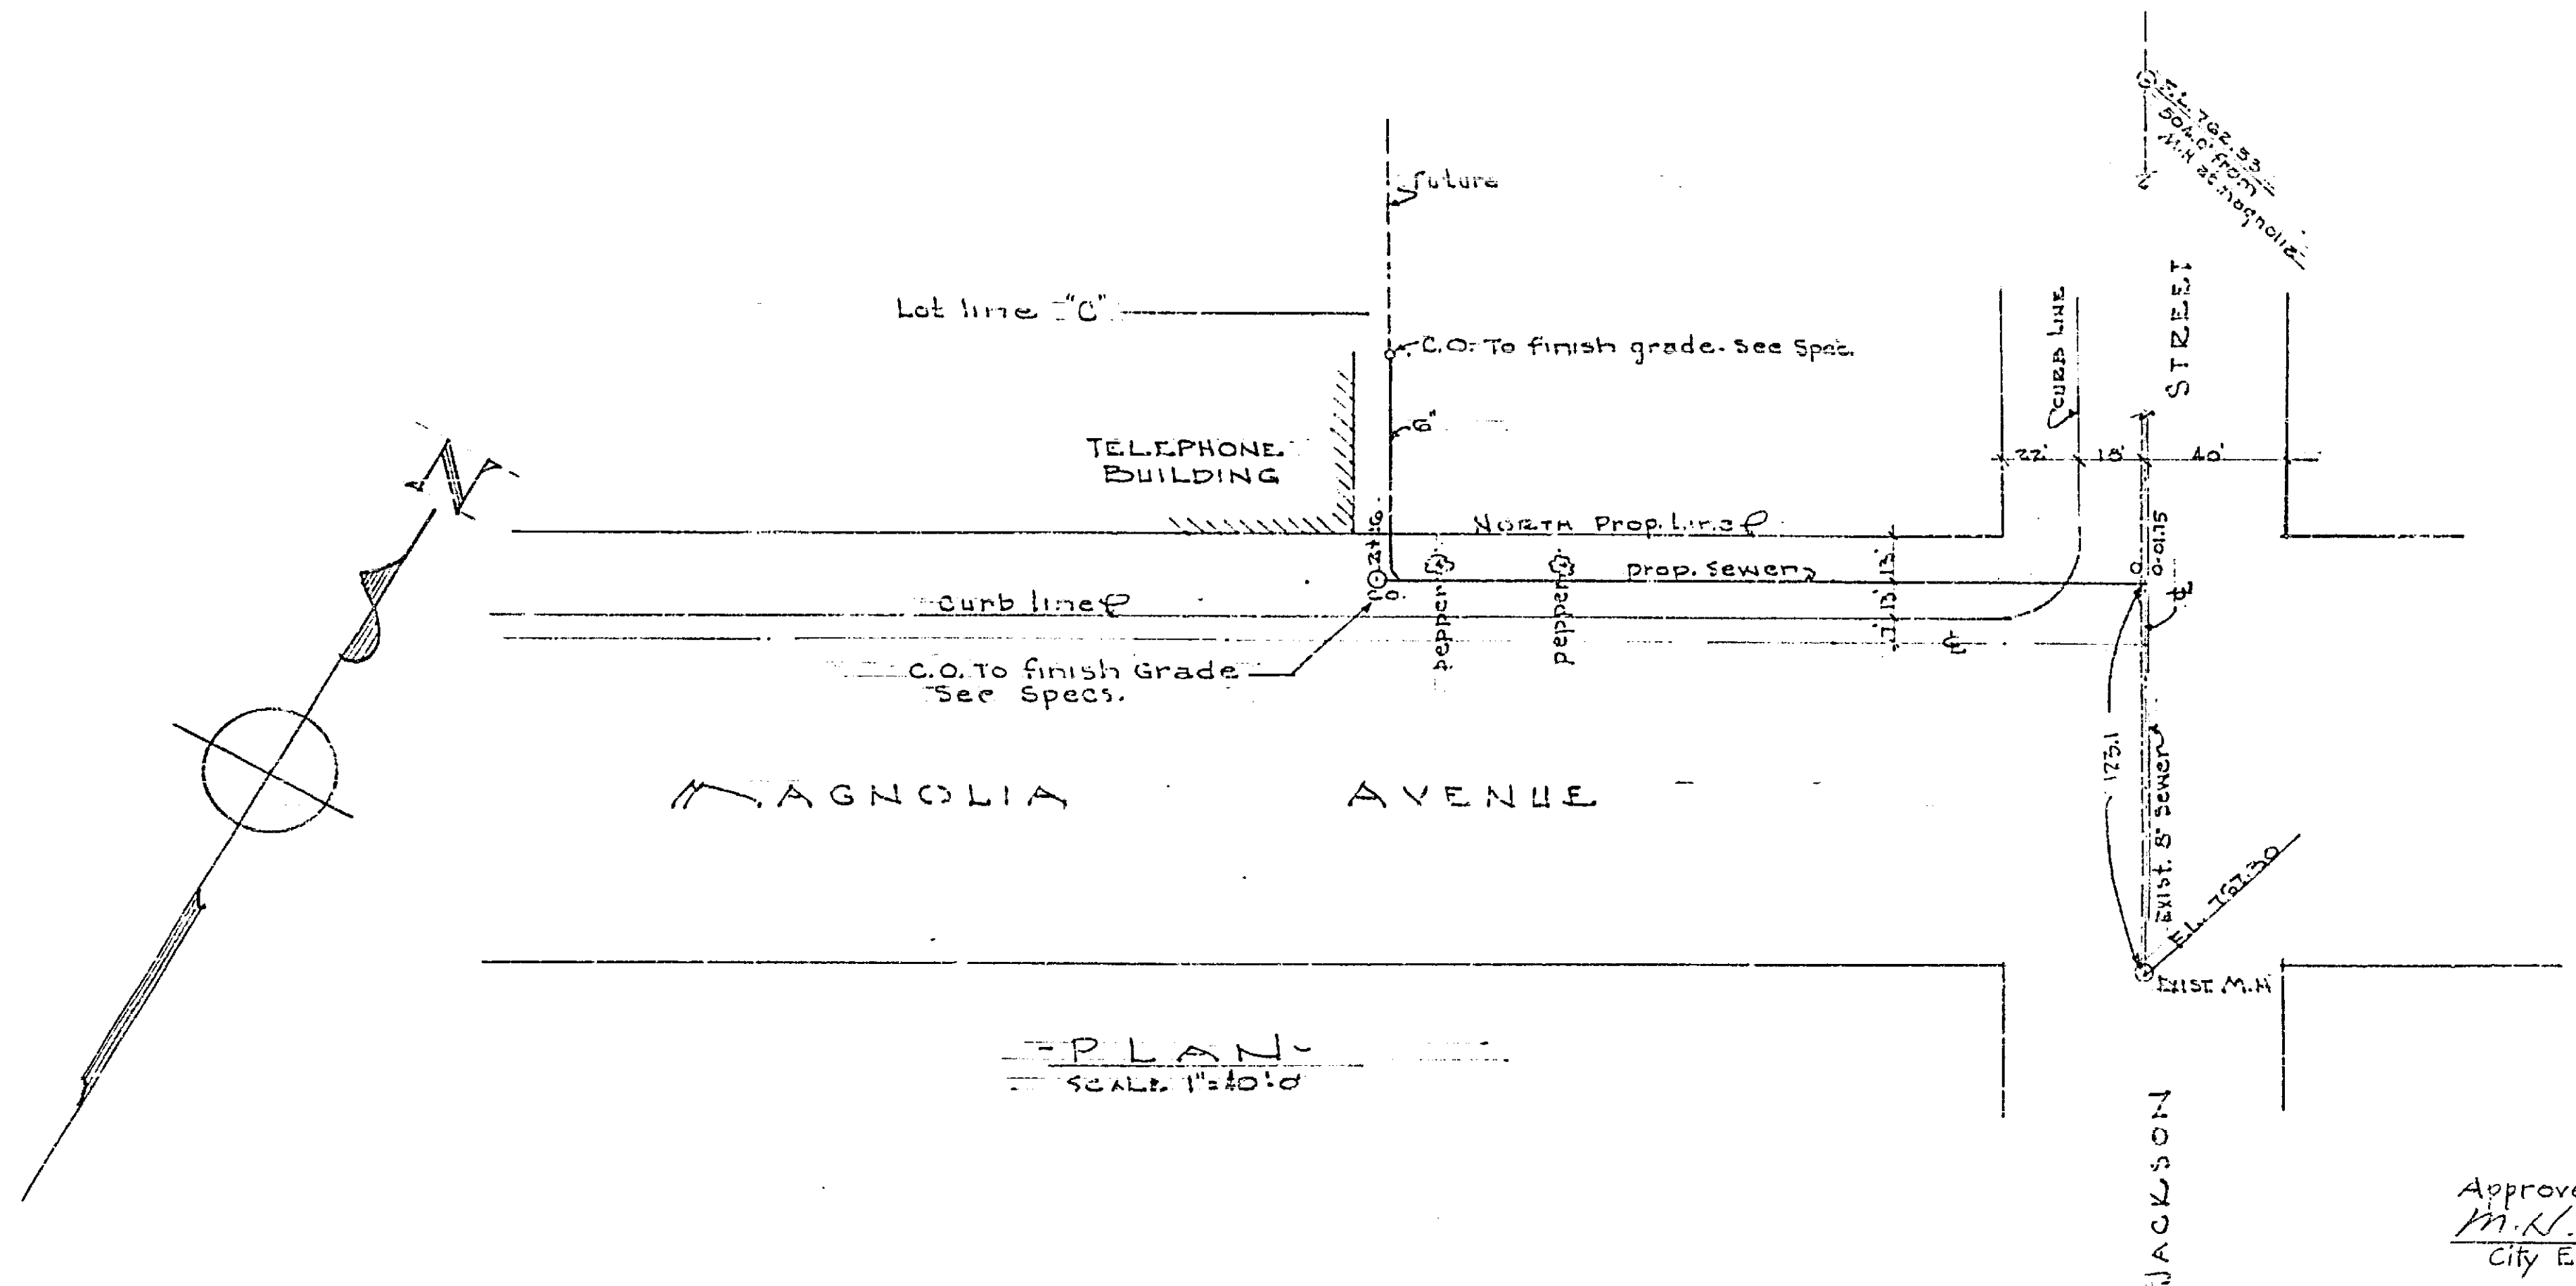

PLAN
 SCALE: 1"=40'

Approved 5-16-55
 M.H. Dwyer
 City Engineer

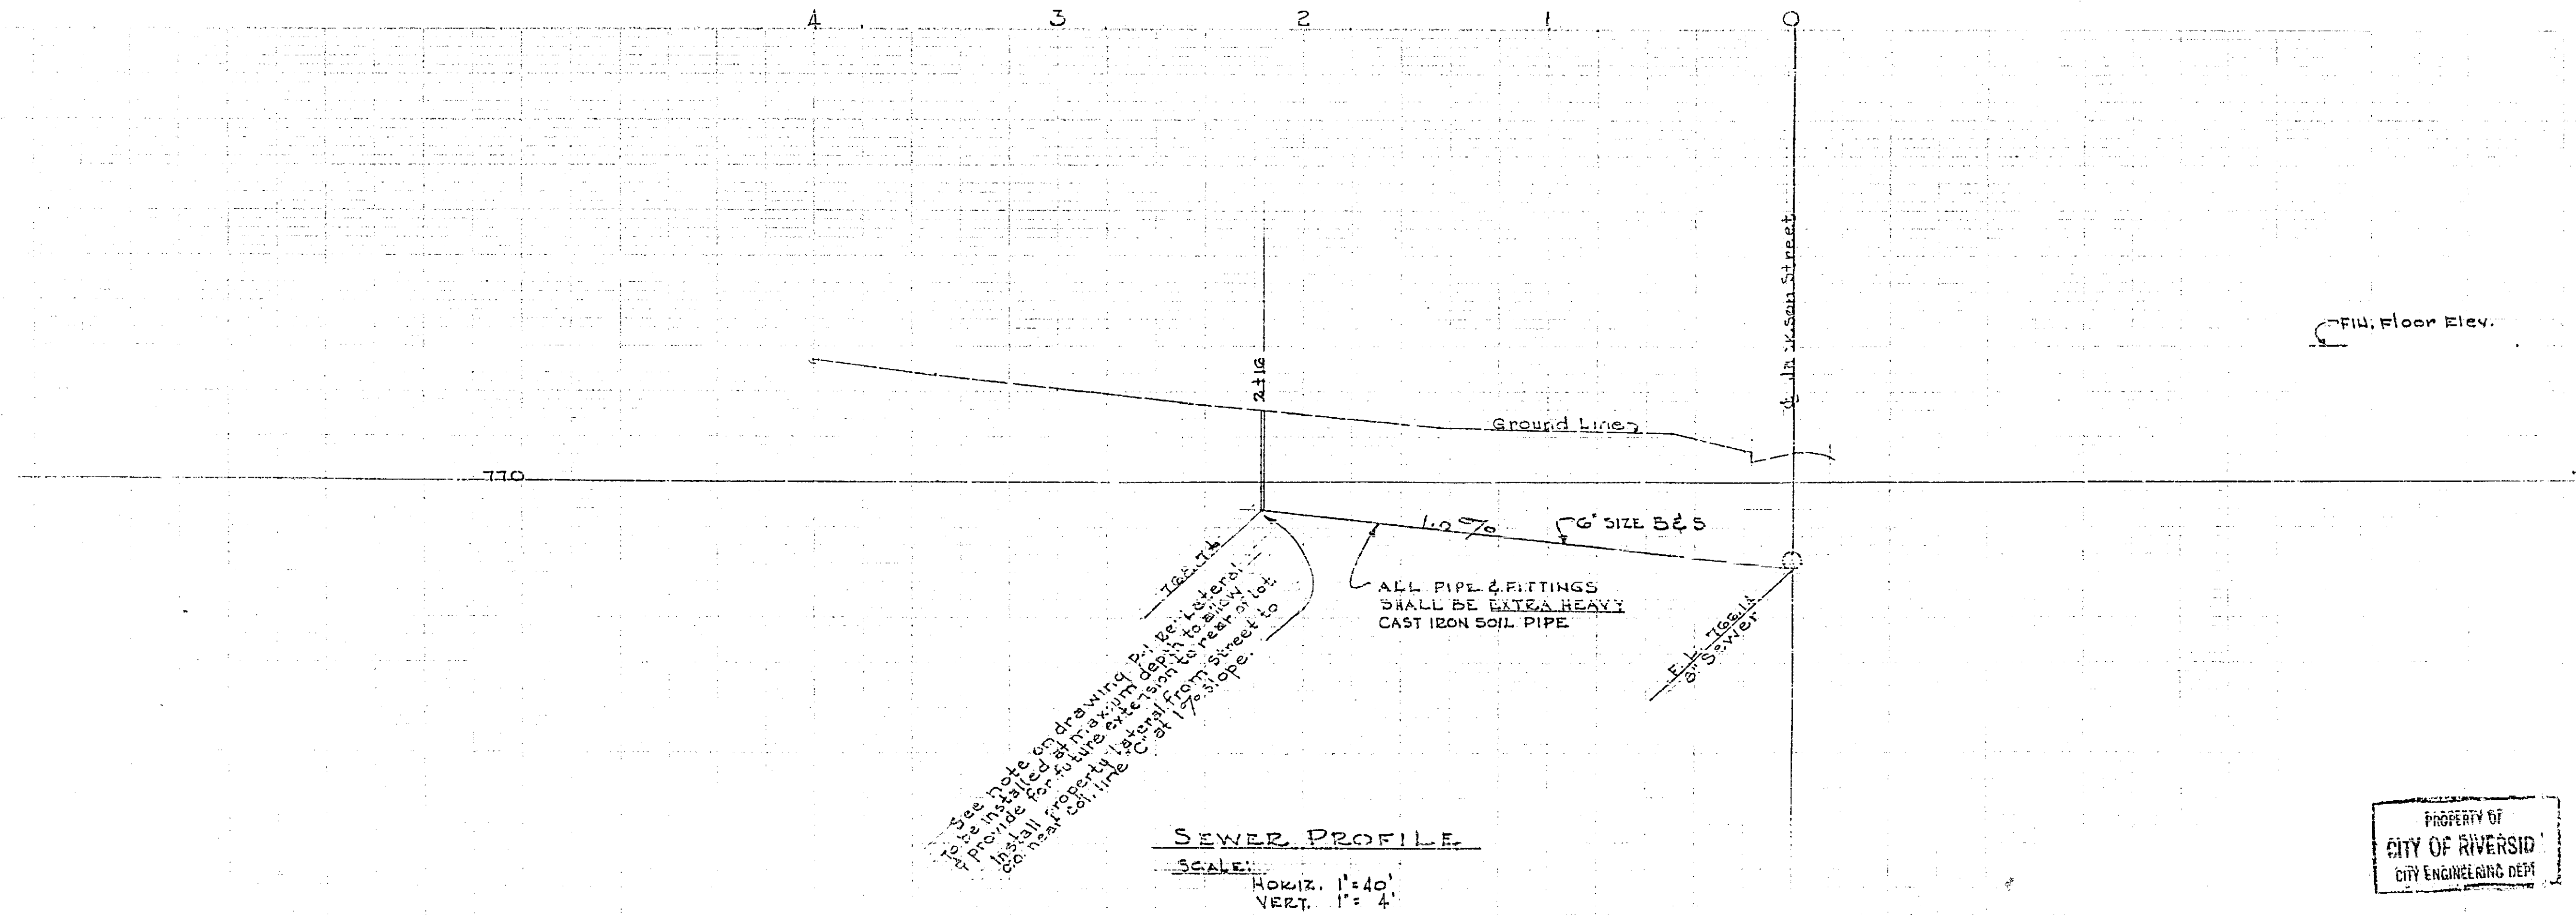

SEWER PROFILE
 SCALE:
 HORIZ. 1"=40'
 VERT. 1"=4'

PROPERTY OF
 CITY OF RIVERSIDE
 CITY ENGINEERING DEPT.



PROPERTY OF
 CITY OF RIVERSIDE
 CITY ENGINEERING DEPT.

10731

PLAN NO. 1073-A
 SHOWING PROPOSED SEWER
 FOR
 ARLINGTON TELEPHONE BUILDINGS

SCALES: HOR. 1" = 40'
 VERT. 1" = 4'

FB. 564-46 FEB. 1955
 467-51
 391-41

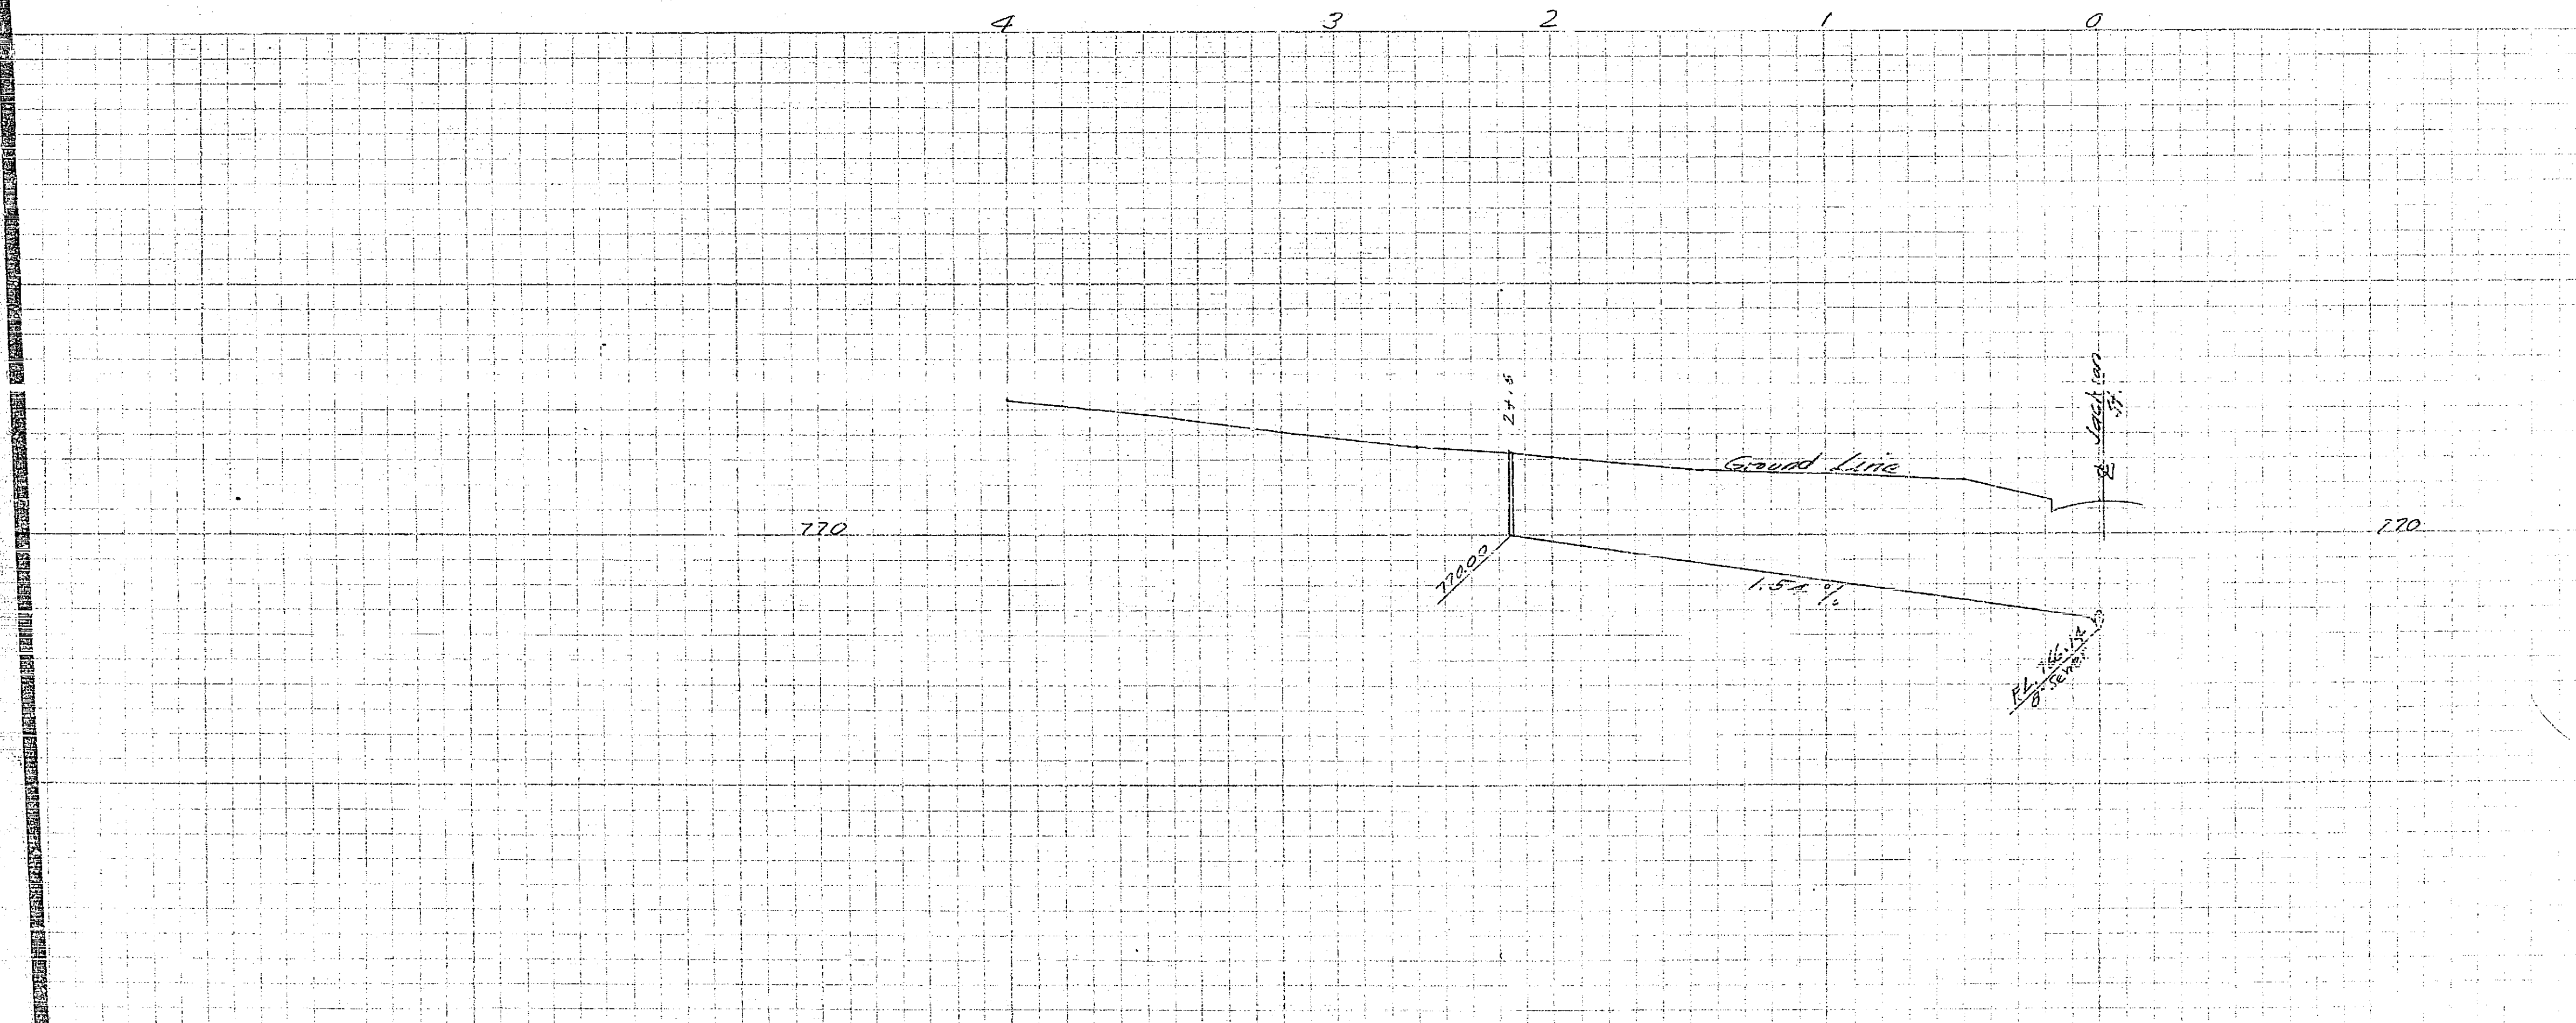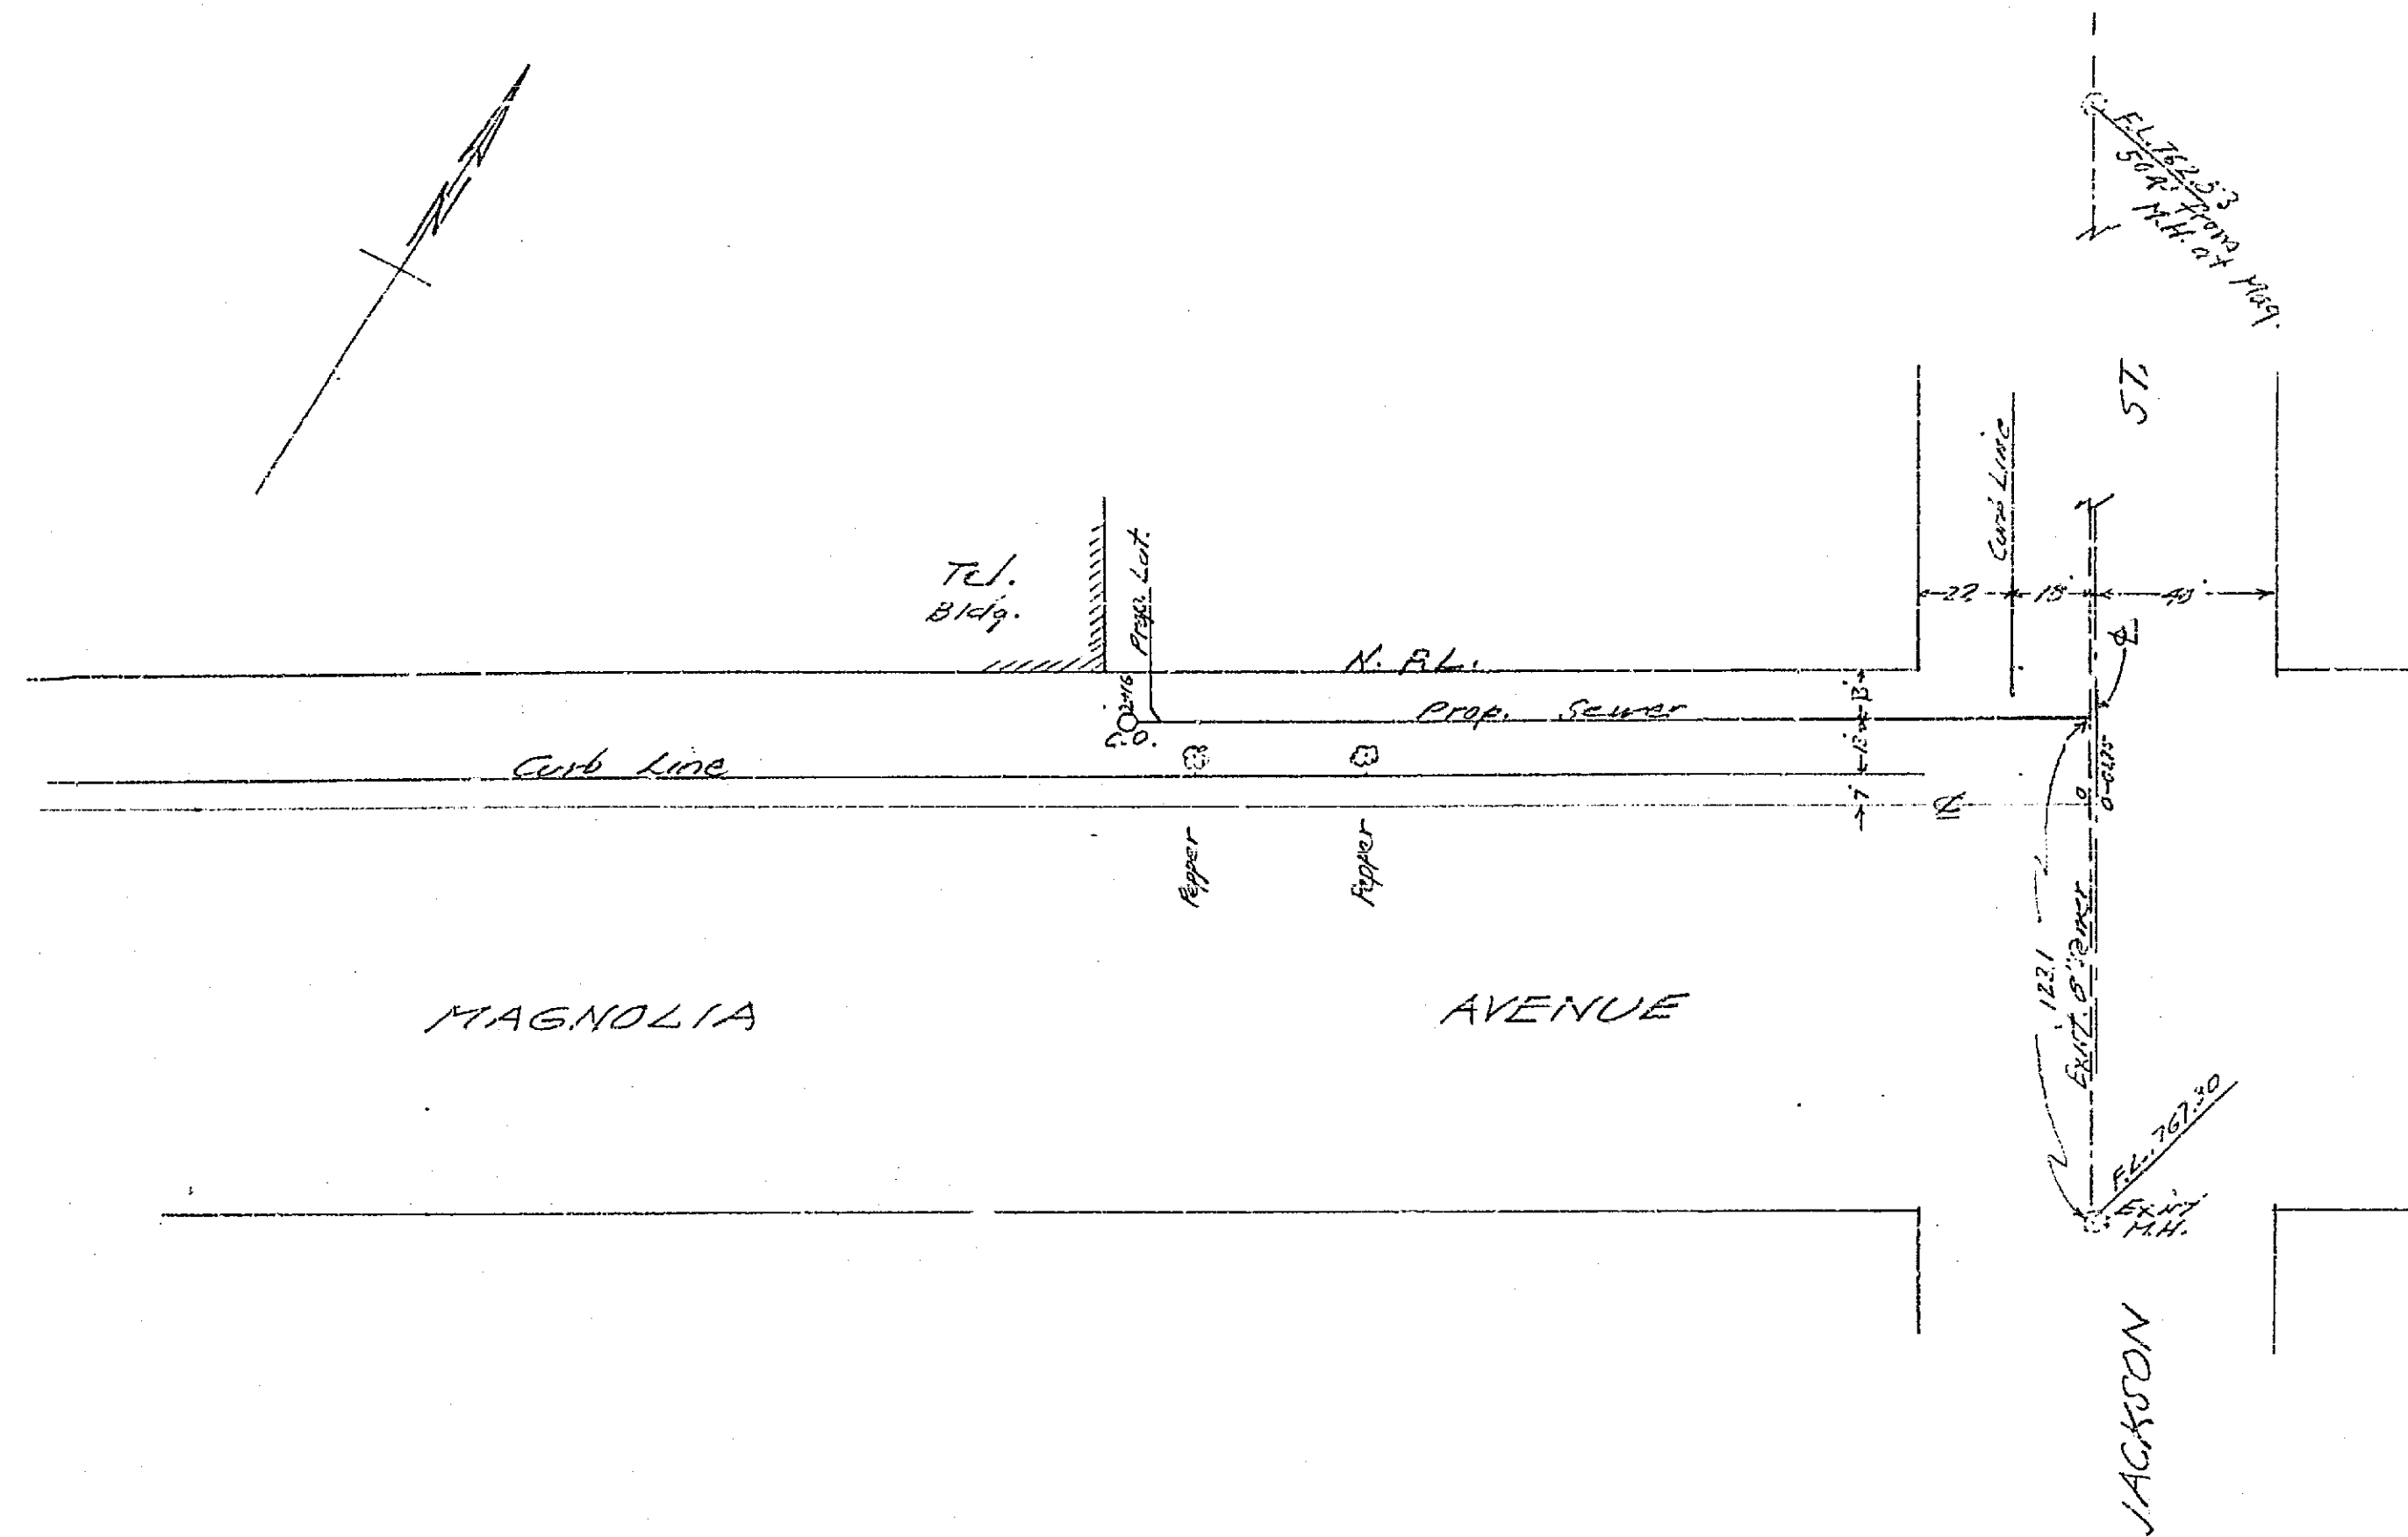

PRINTED IN U.S.A.
 CIVIL ENGINEERING PAPER CO.
 1212 BROADWAY, NEW YORK 10001

1073A