


FAIRMOUNT BOULEVARD

S. C. G. A. LANDS  
Book 7, Page 3 of Maps,  
Records of San Bernardino Co. Calif.

District Boundary

MARKET STREET

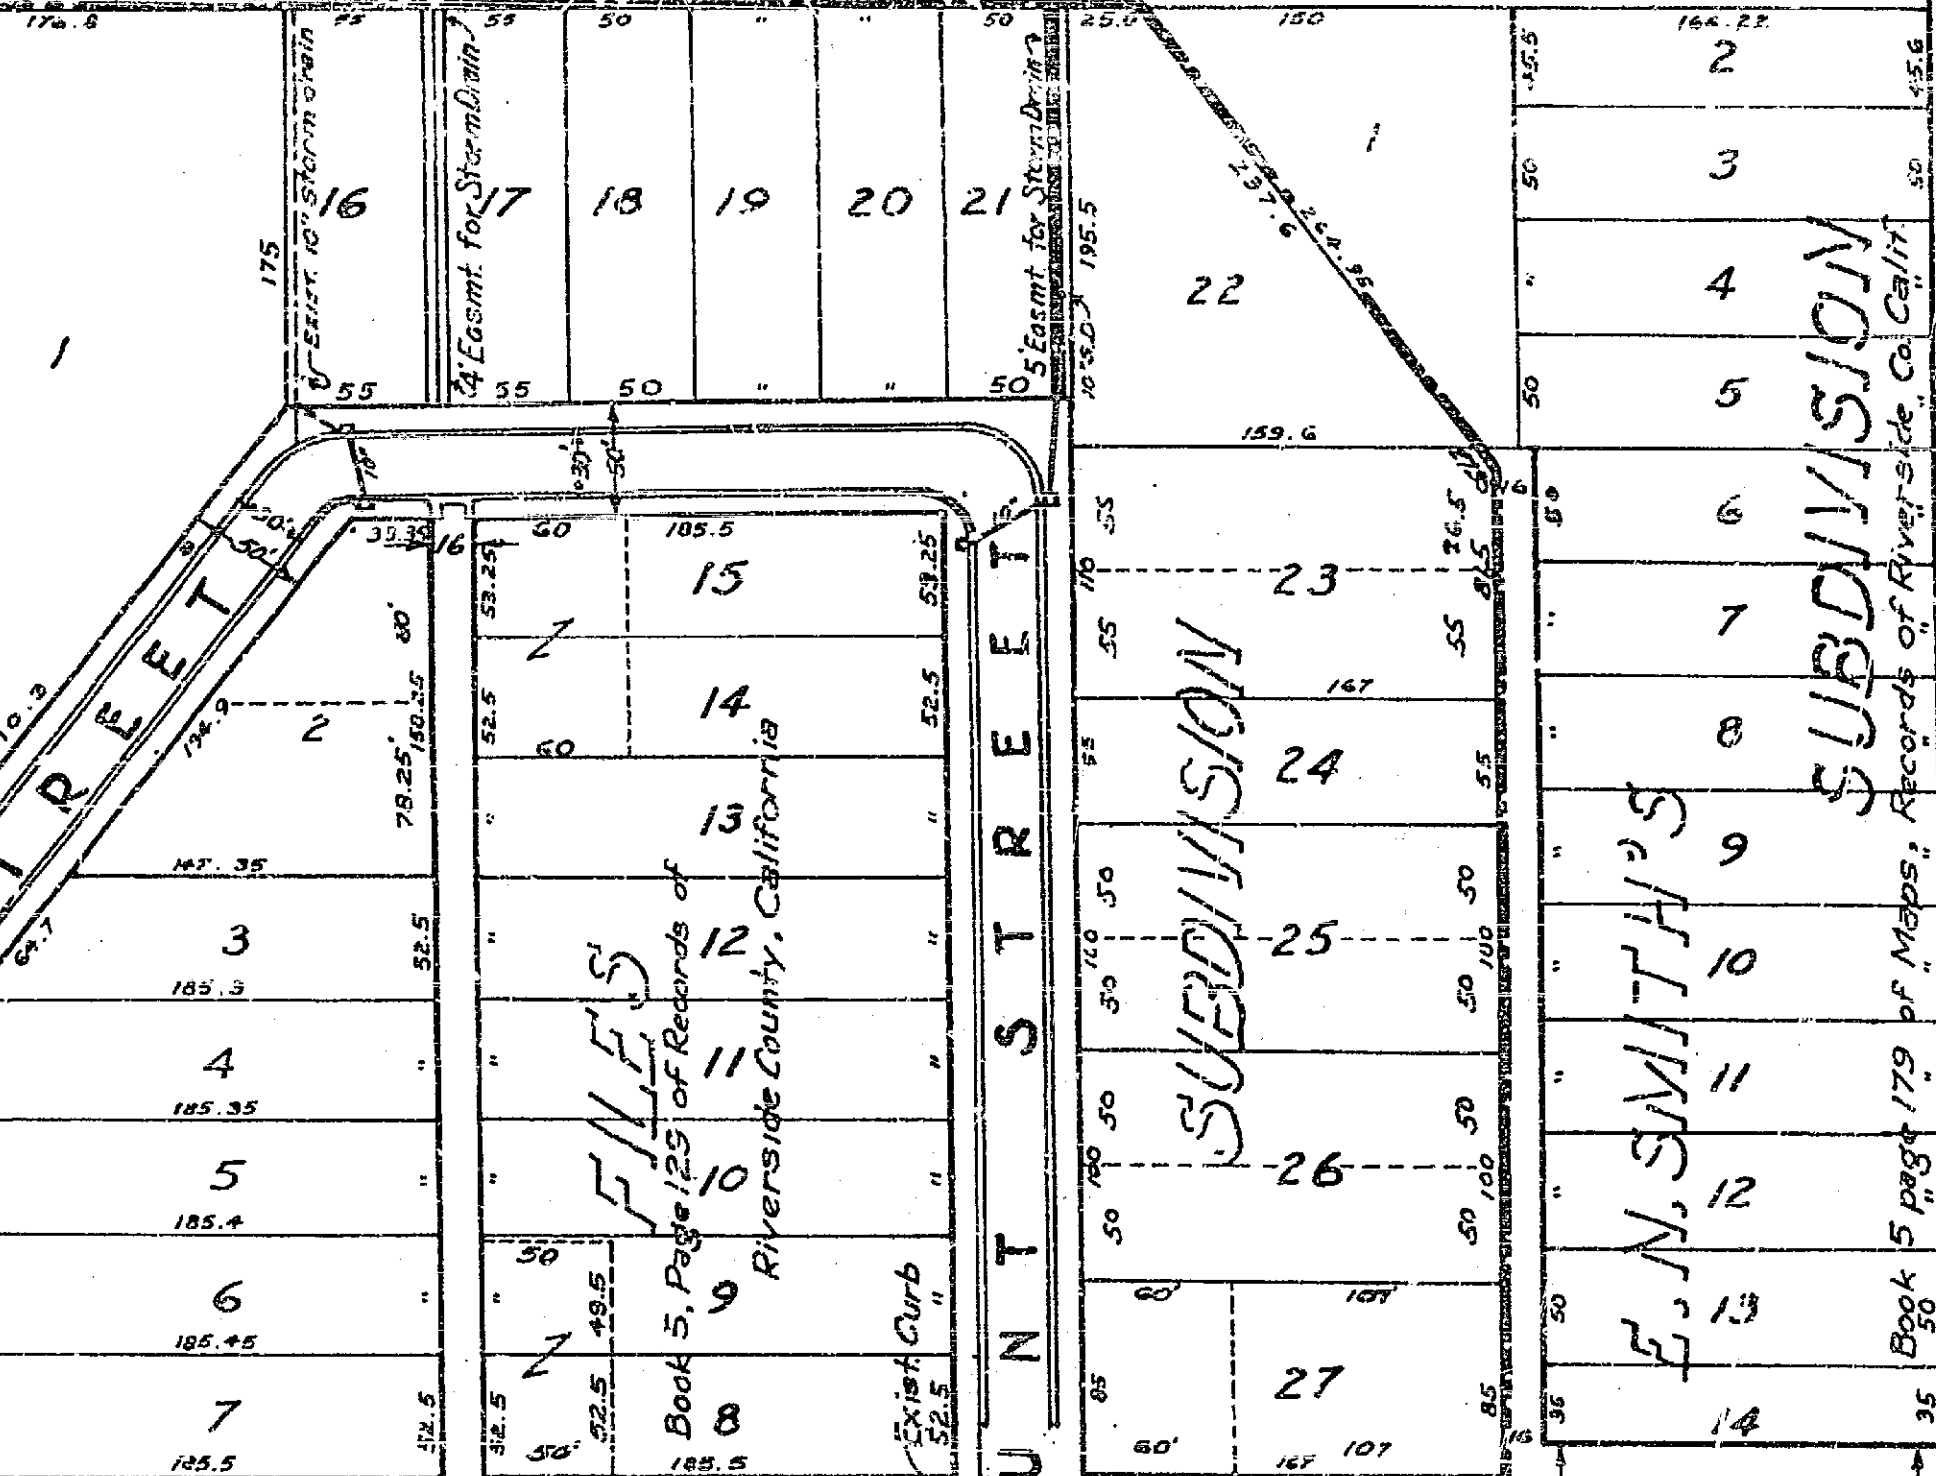


44

FILES

SUBDIVISION

NO 2

WAUREGAN TRACT

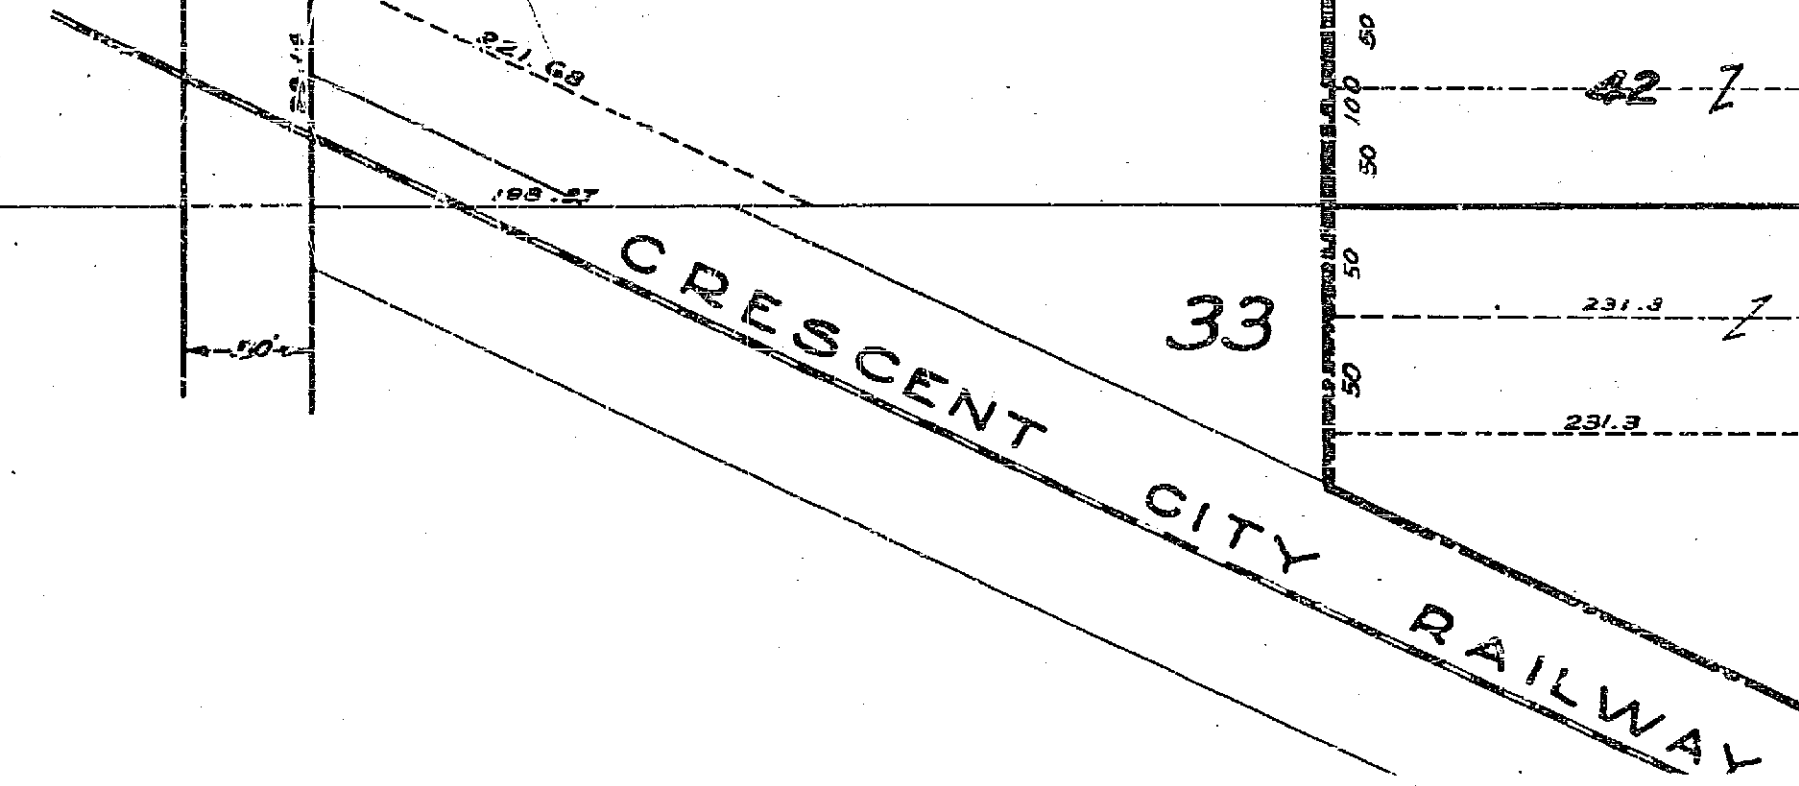

OVERLOOK RIDGE TRACT

Book 4, Page 94 of Maps,  
Records of Riverside Co. Calif.

WAUREGAN TRACT

Book 6, Page 32 of Maps, Records of Riverside Co. Calif.

FILES  
Book 6, Page 3 of Maps, Records of Riverside Co. Calif.

SUBN. NO. 3


NORTH MAIN STREET

PLAT

Showing the general nature, location and extent of the proposed construction of Cement Concrete Curbs and Gutters and Cement Pipe Storm Drains and the lands to be assessed to pay the costs thereof. Dated January 28, 1947.

M. N. Devine  
City Engineer of the City  
of Riverside, California

Scale 1"=100'

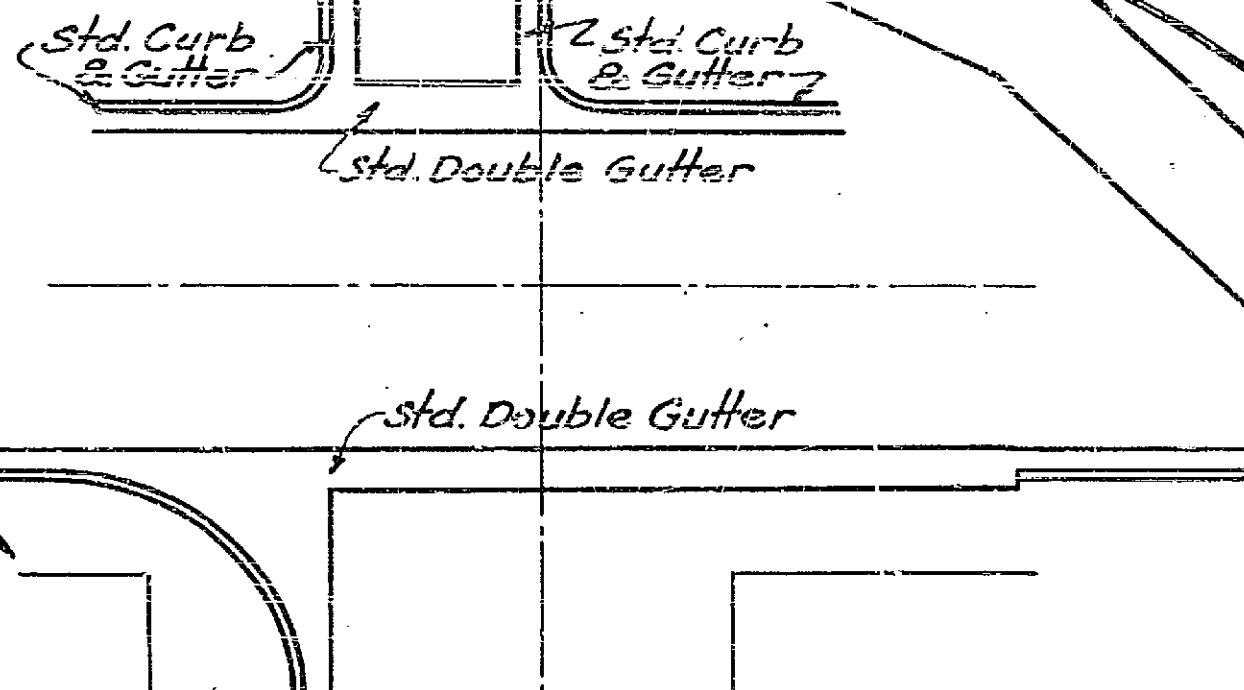

TYPICAL INTERSECTION  
Scale 1"=20'

LEGEND

- Culverts & Storm Drains to be constructed
- Gutter to be constructed
- Curb to be constructed
- Catchbasin to be constructed
- Boundary of District

1075