


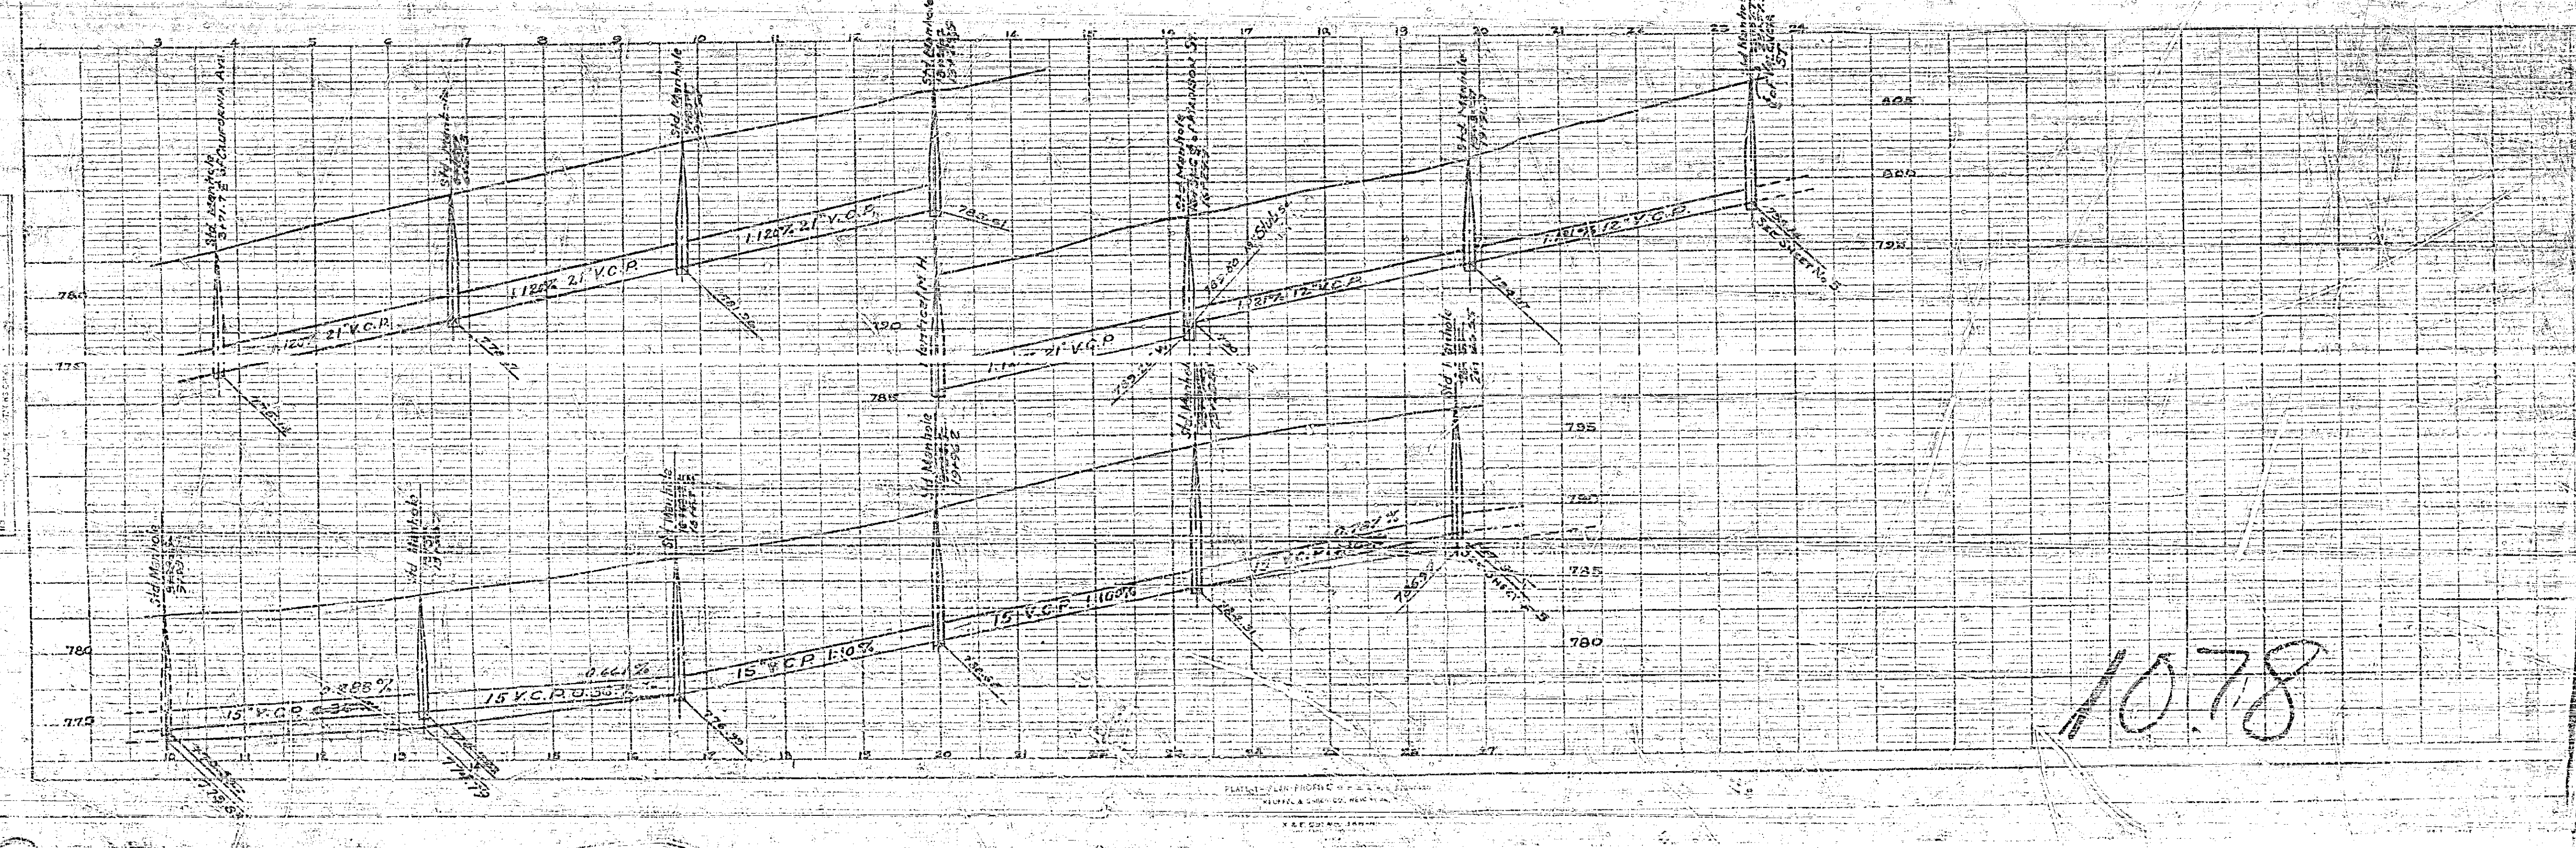




**MISSING**

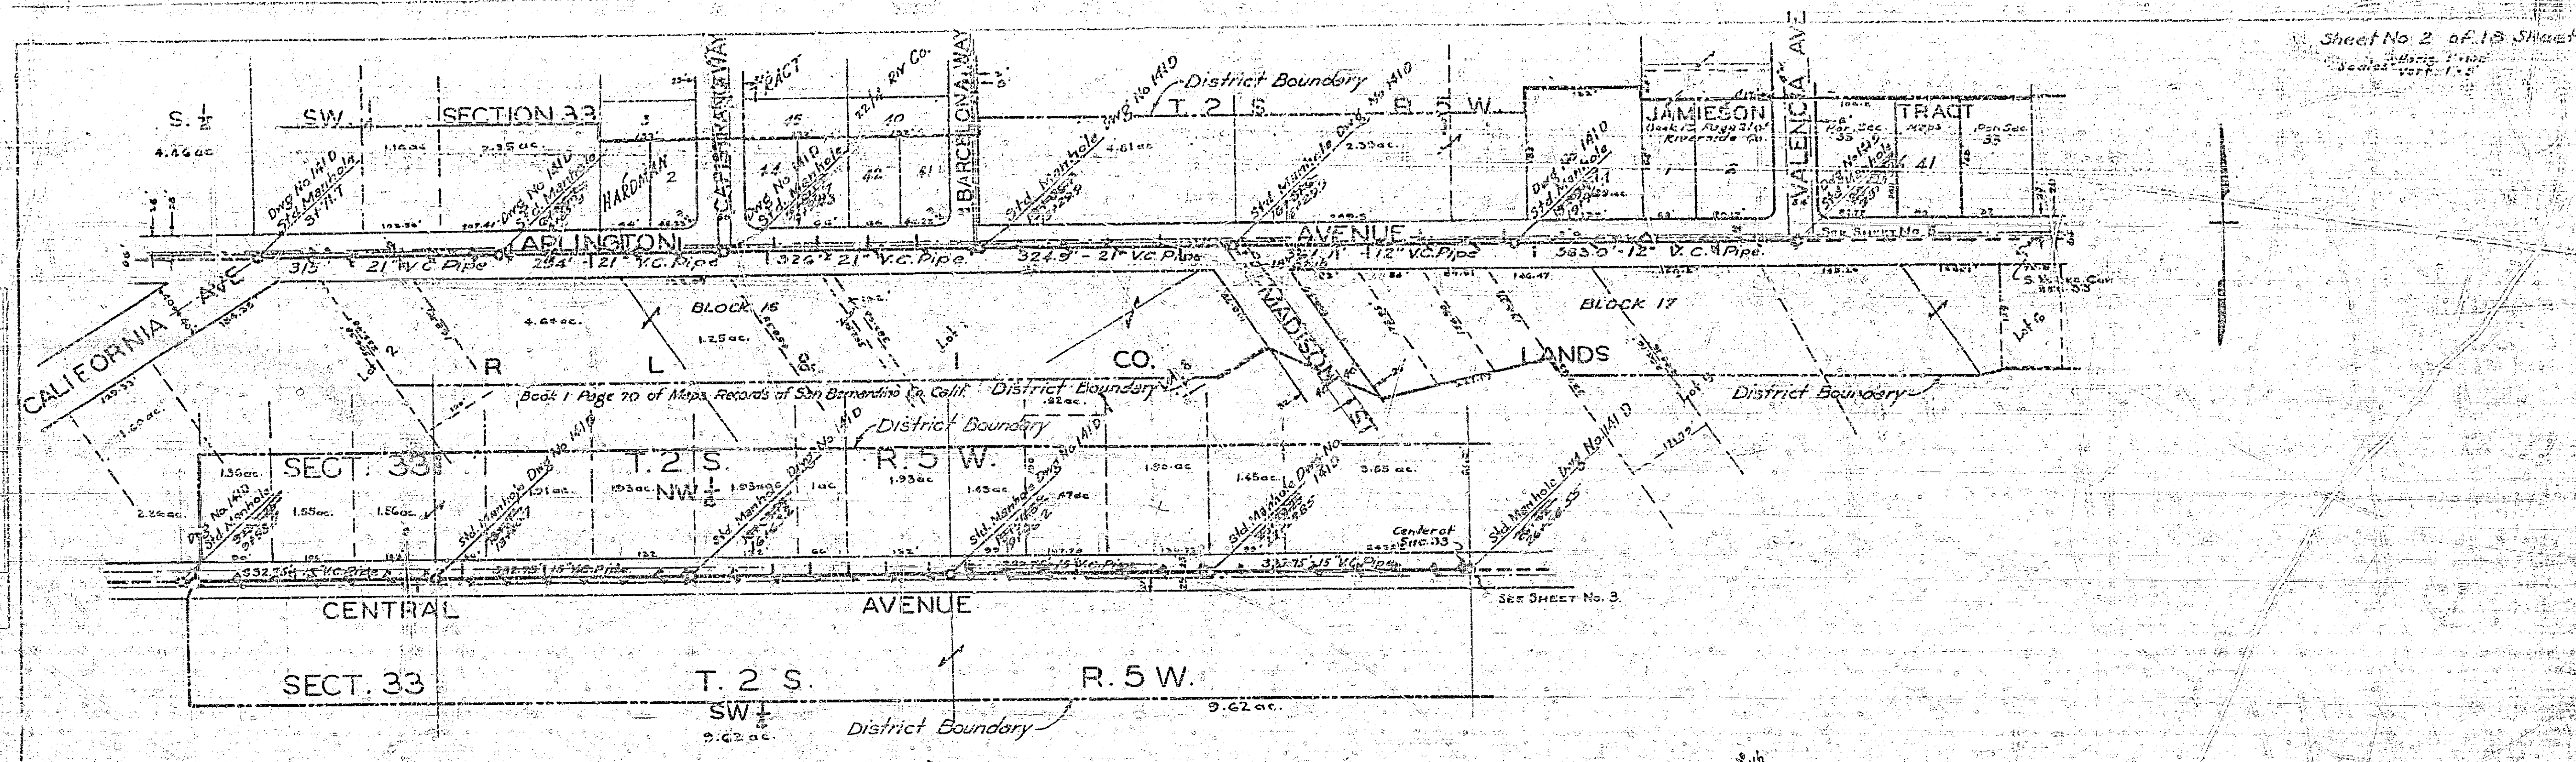



10.78

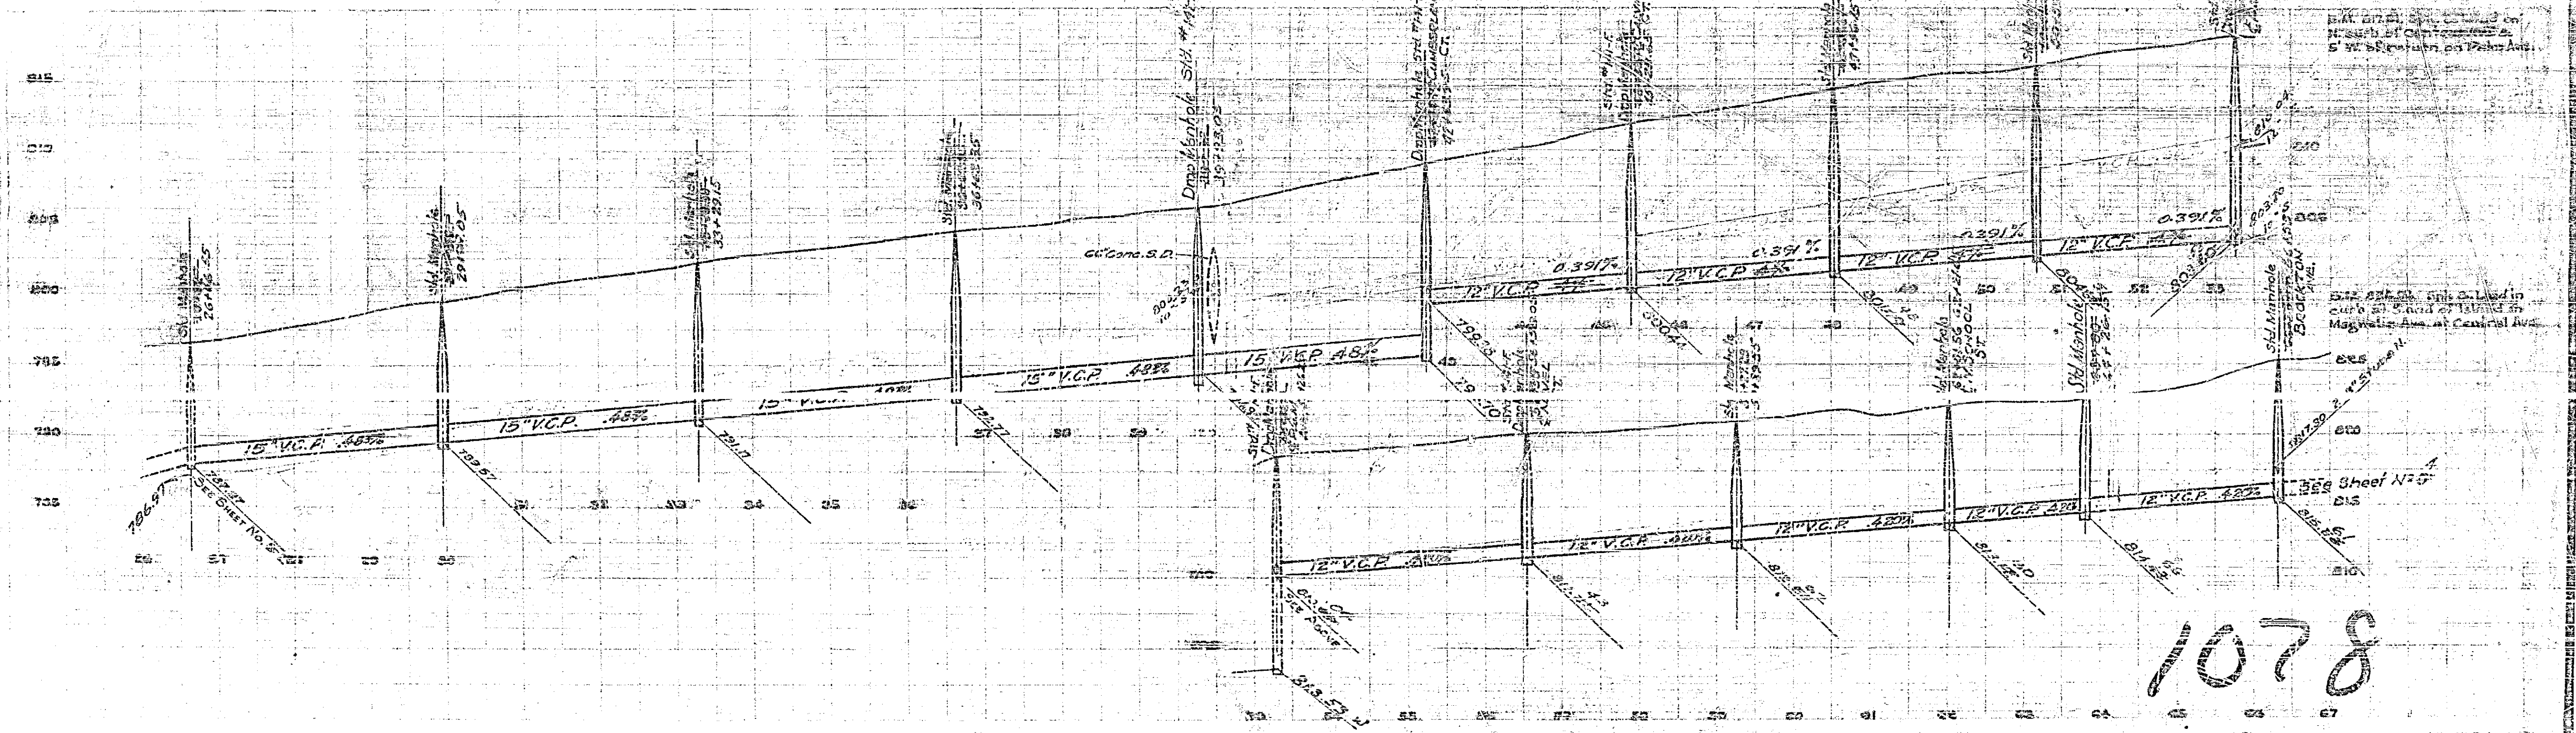

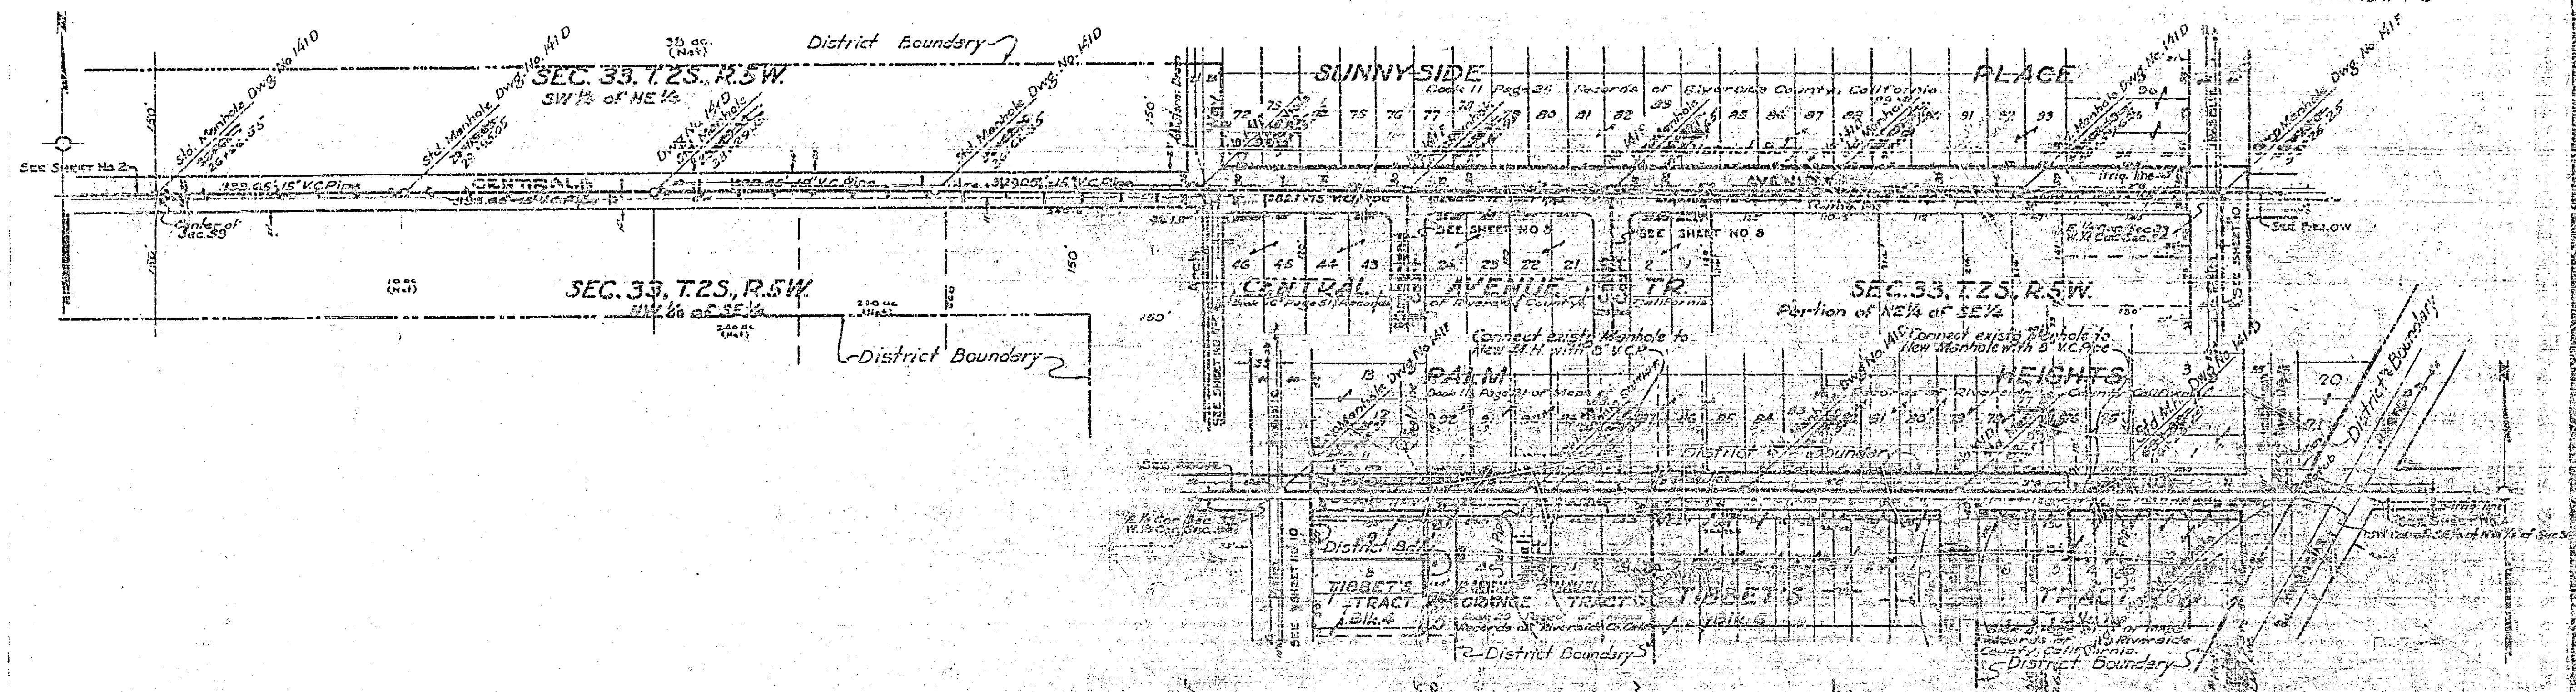


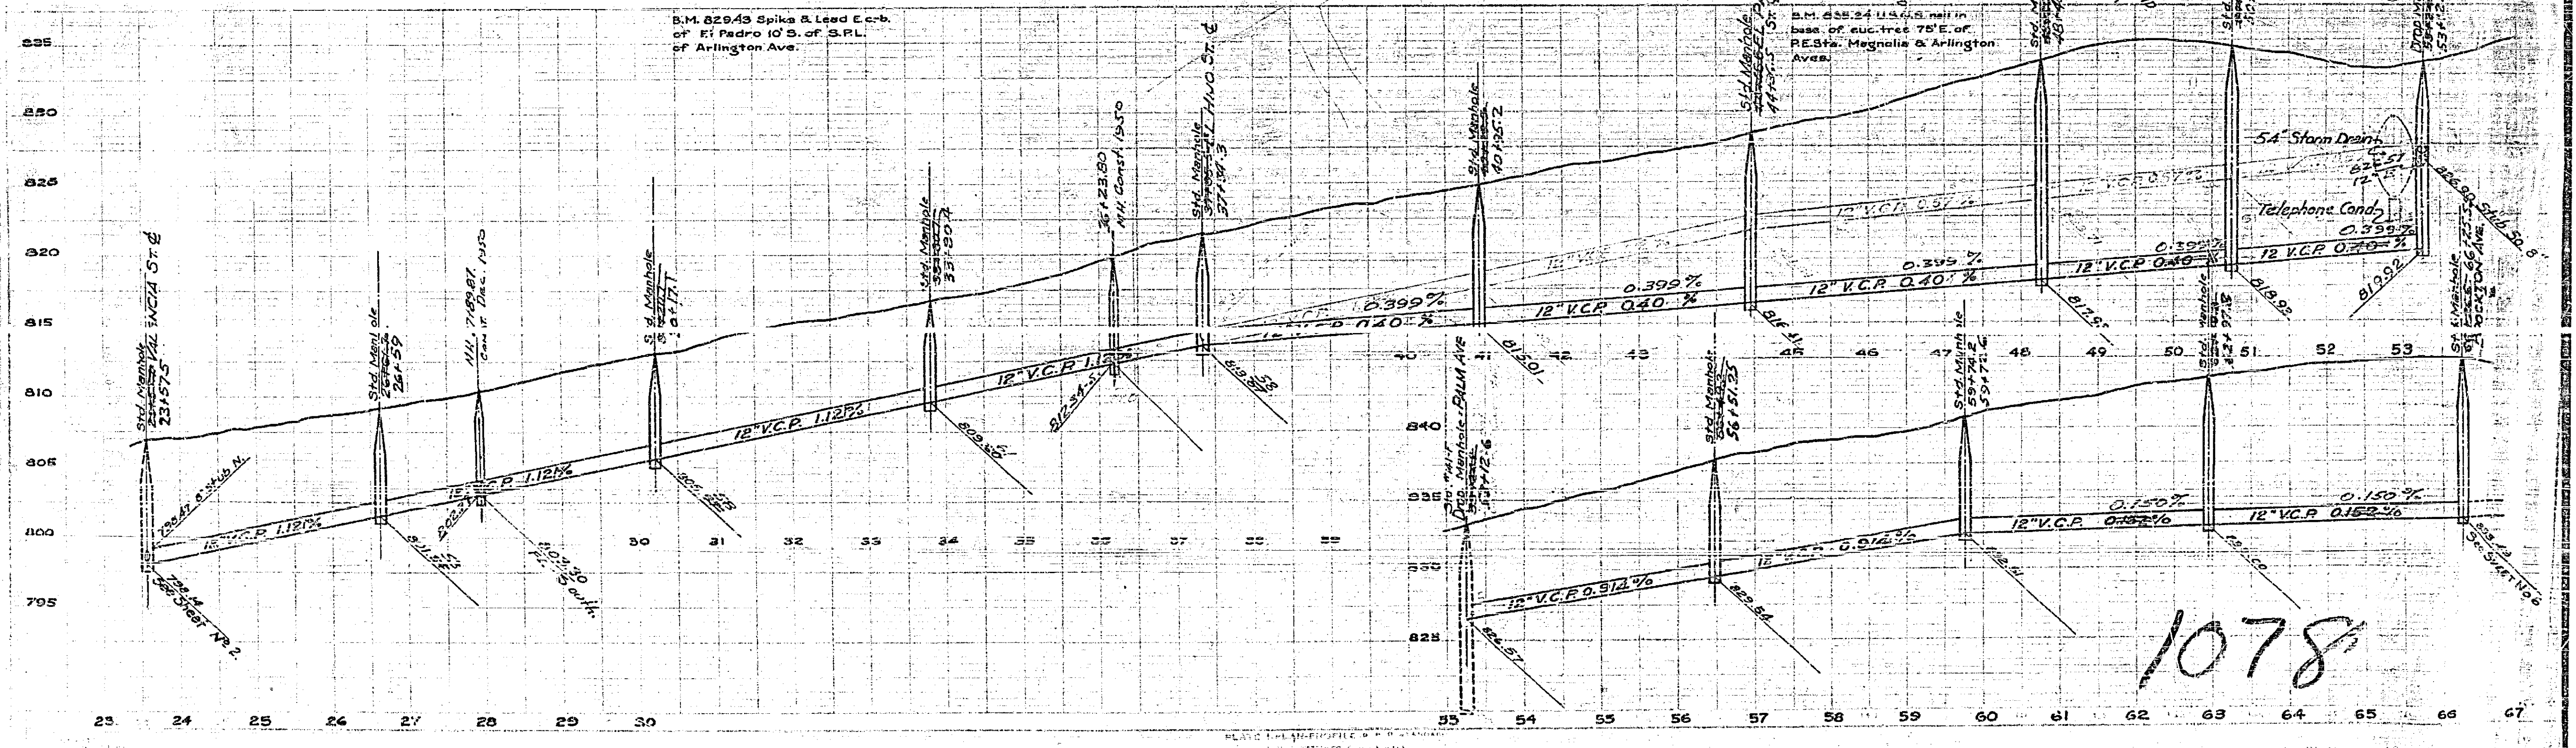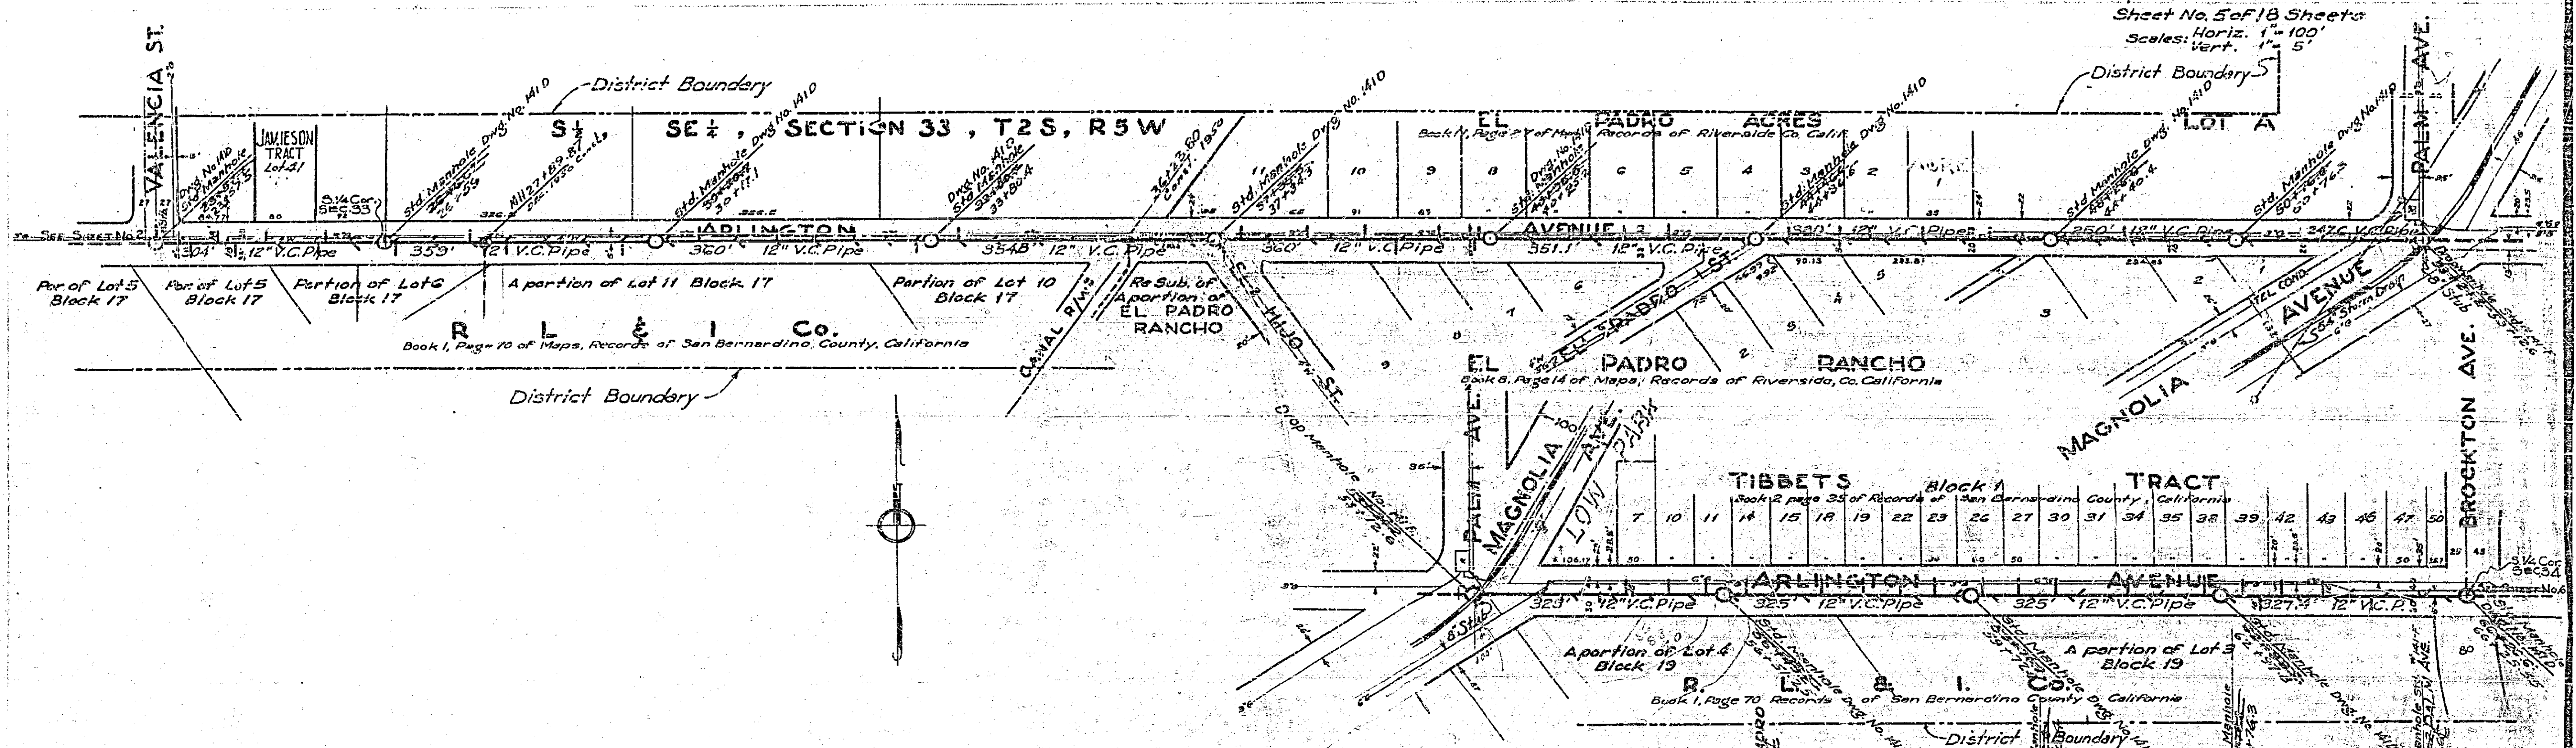


Sheet No. 6 of 18 Sheets  
 Horiz. 1"=100'  
 Vert. 1"=5'

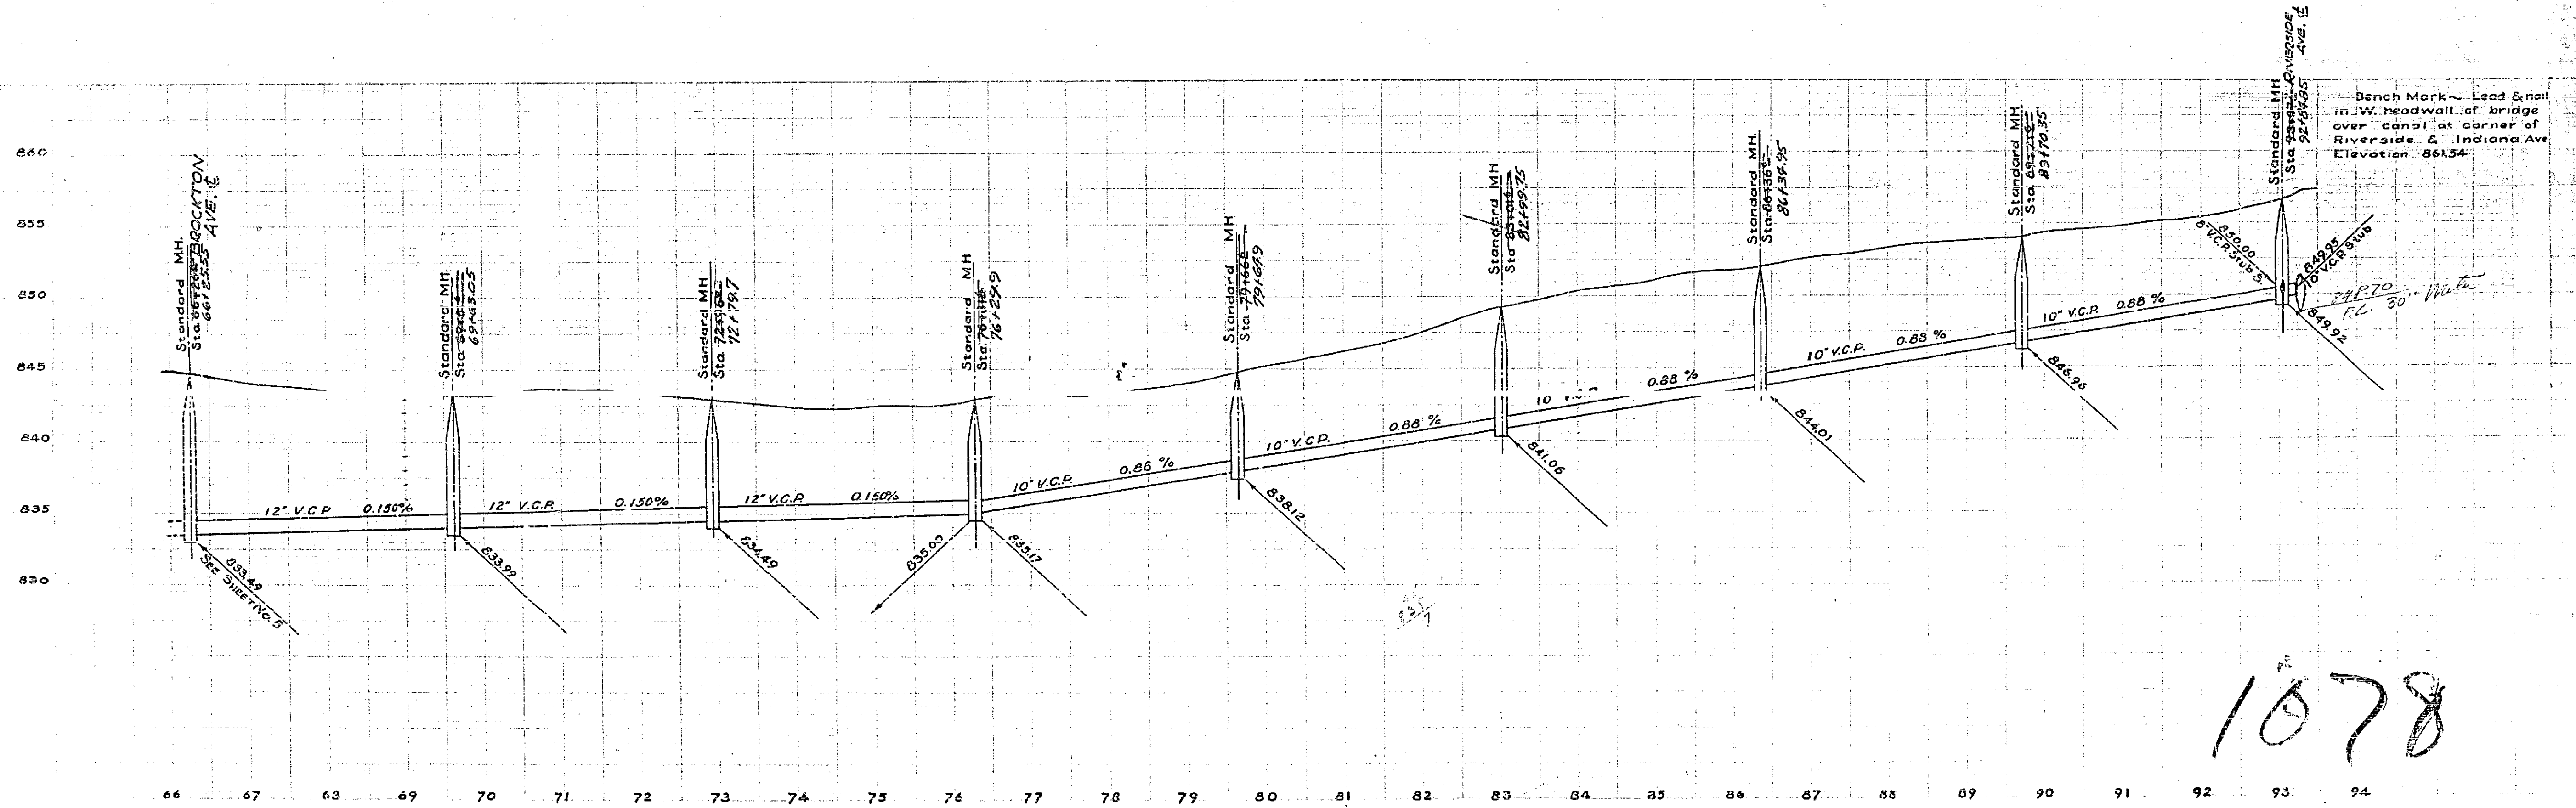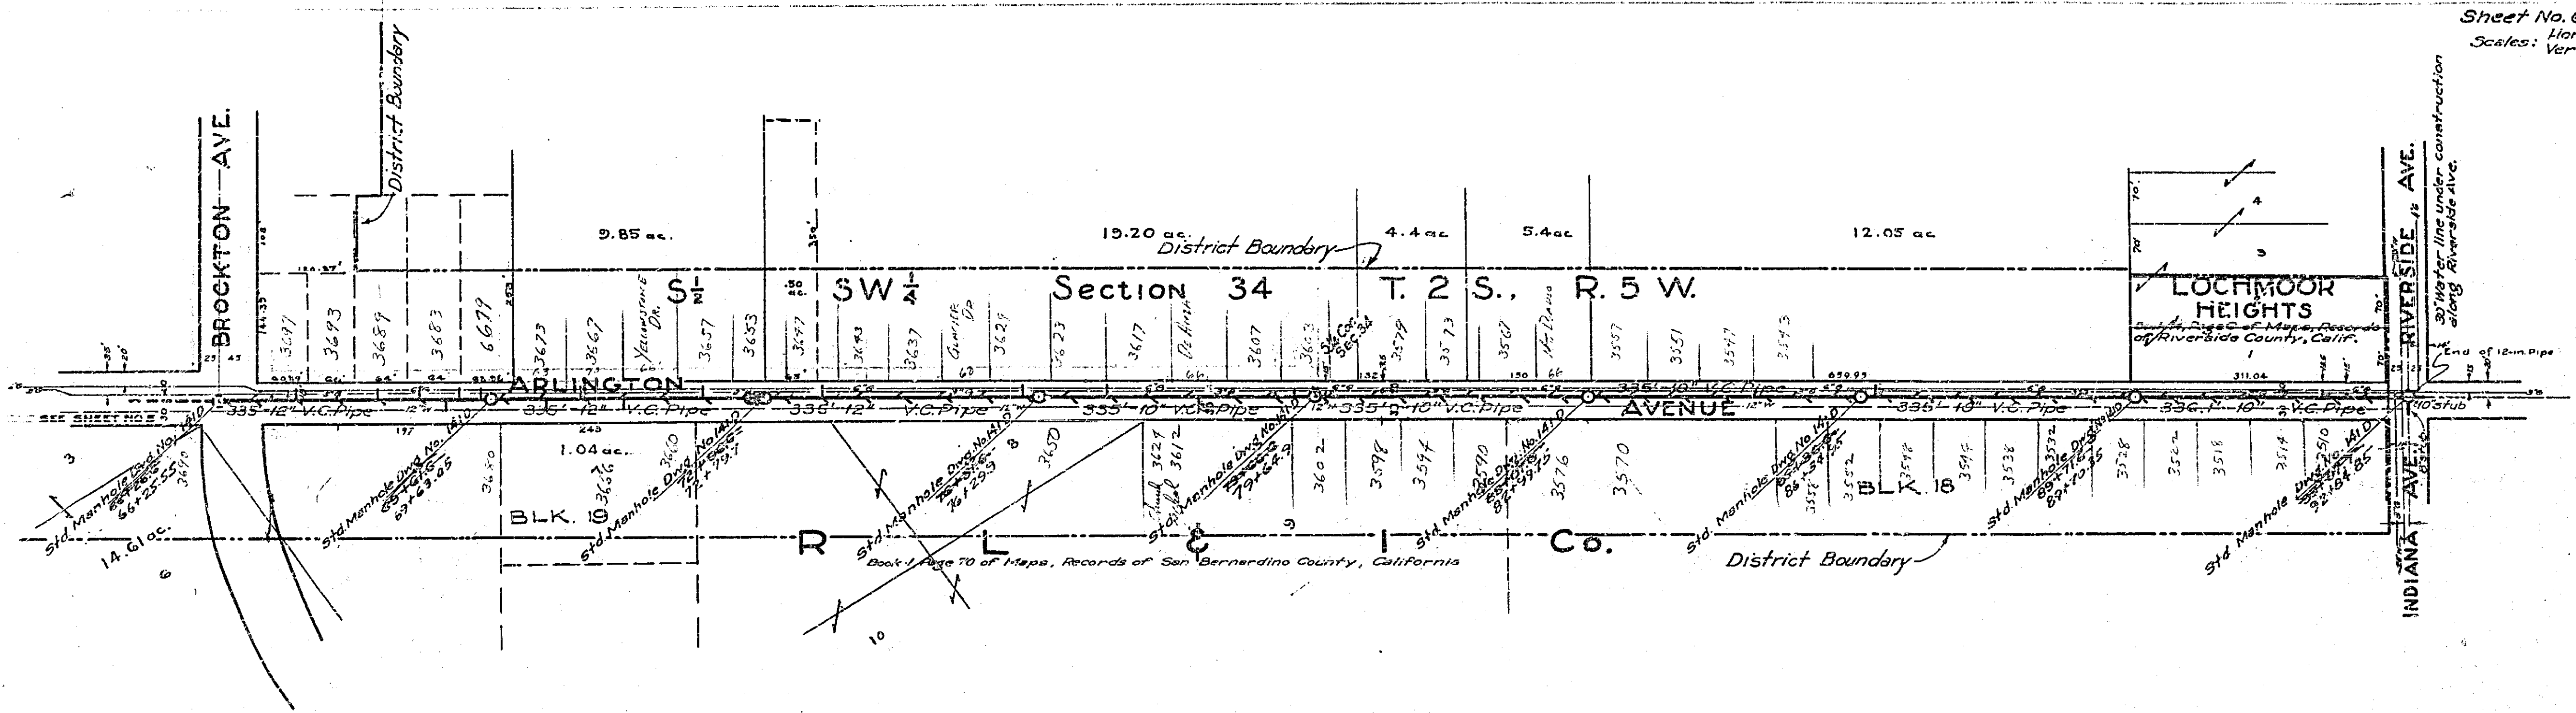


1078

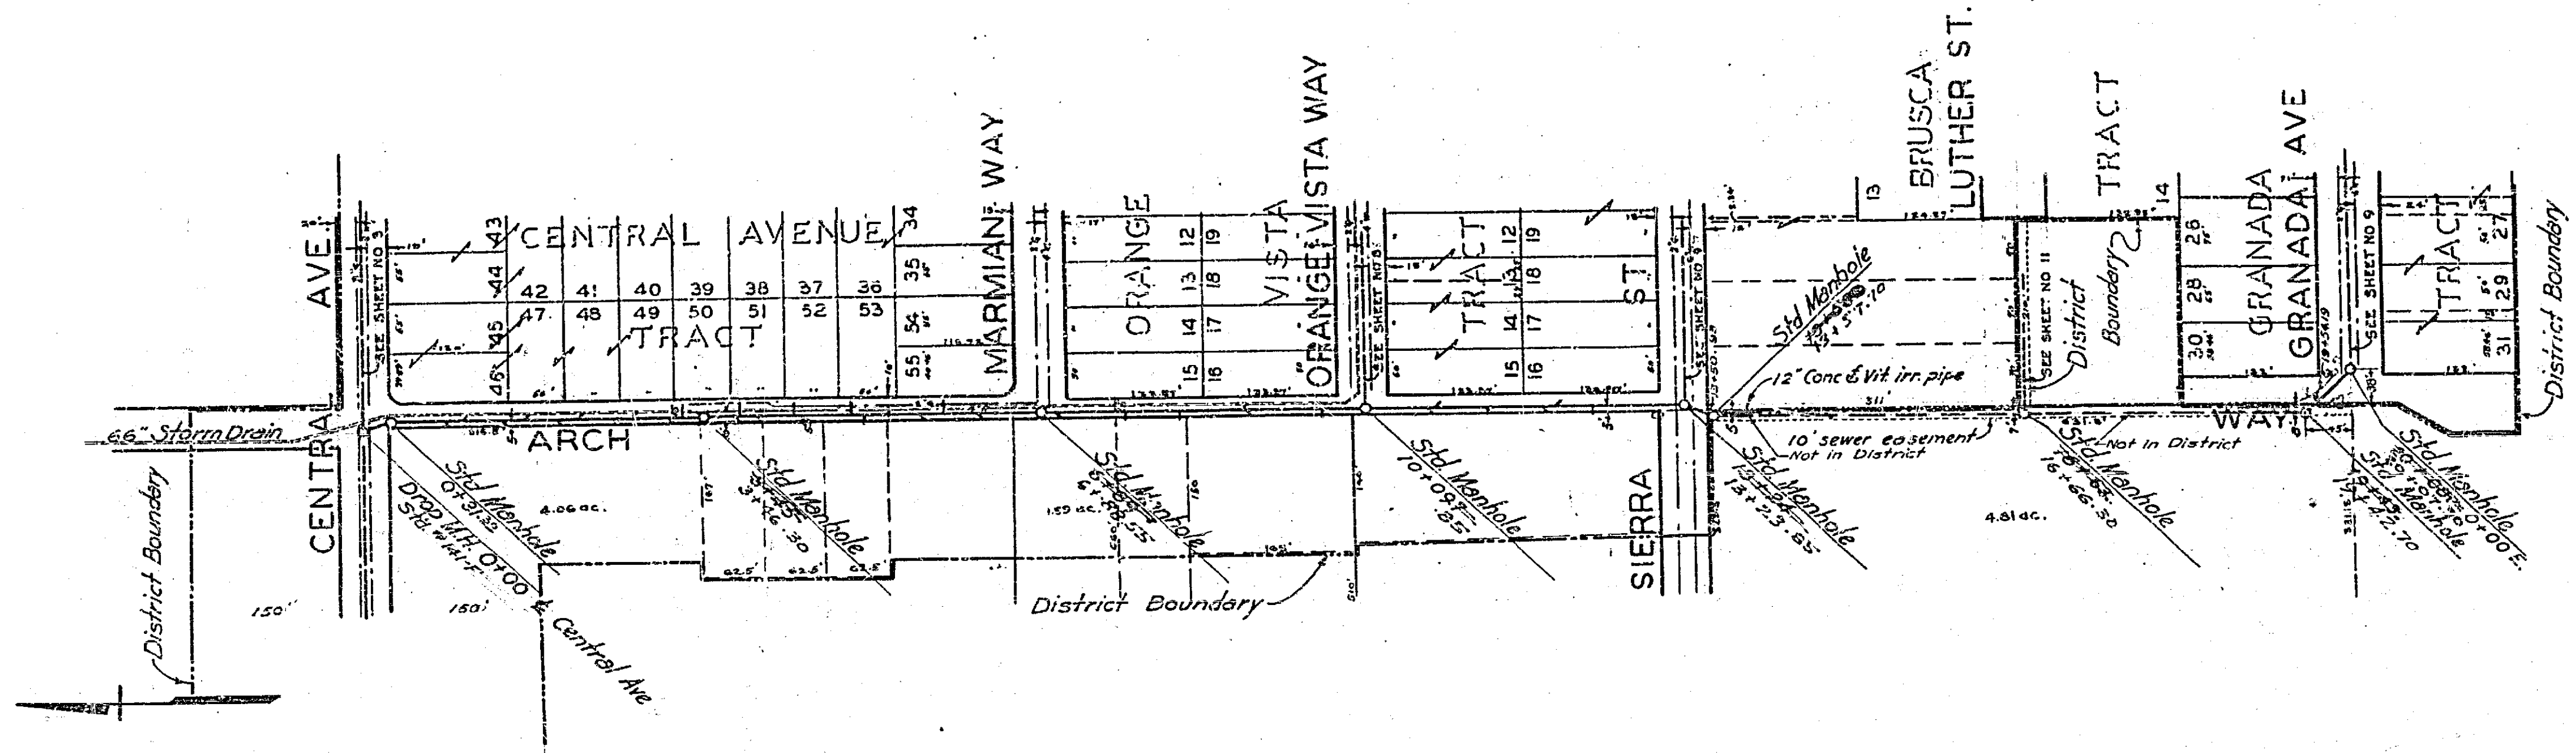


Scale - HOR. 1"=100' VERT. 1"=5'

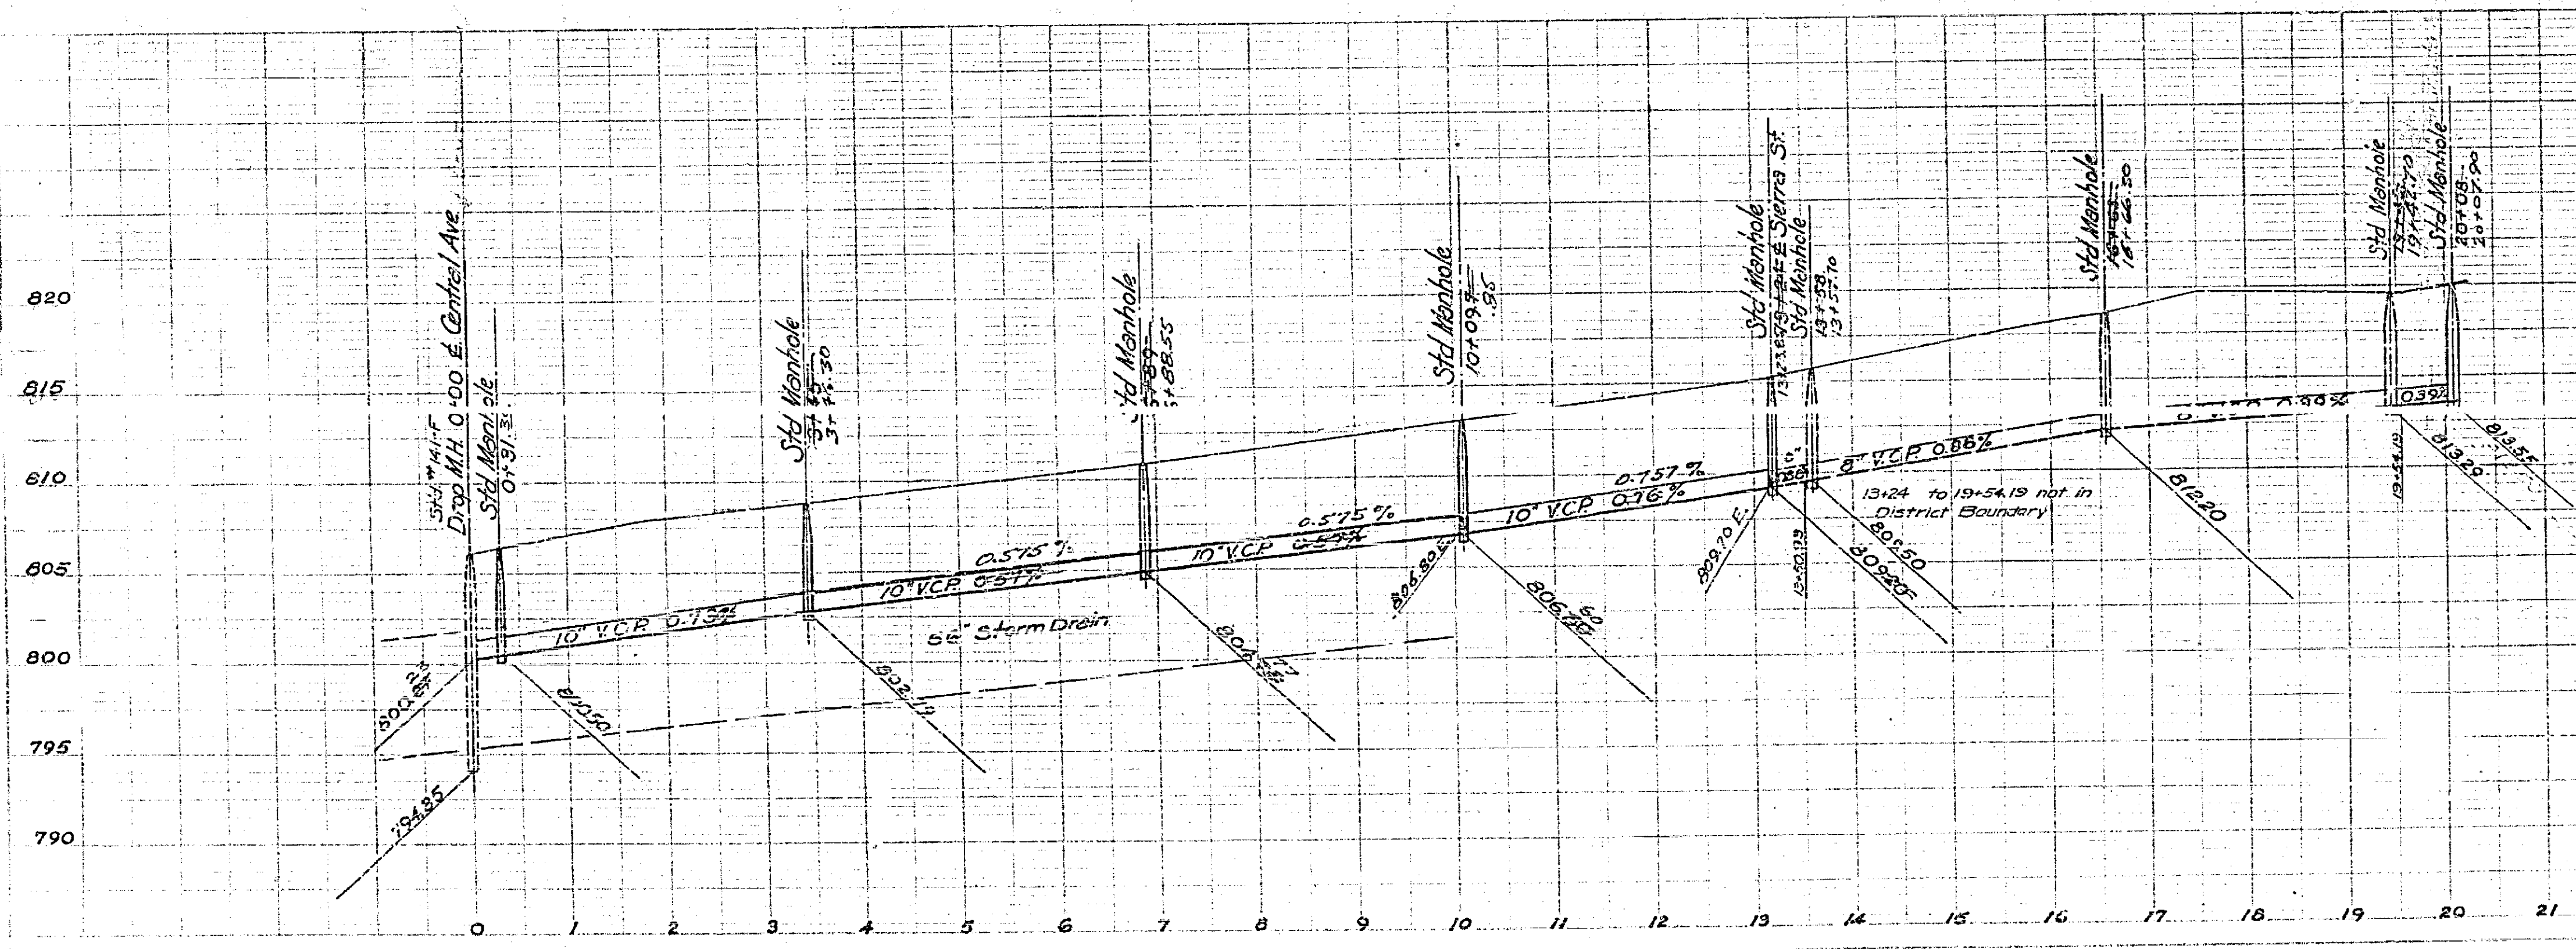

1078


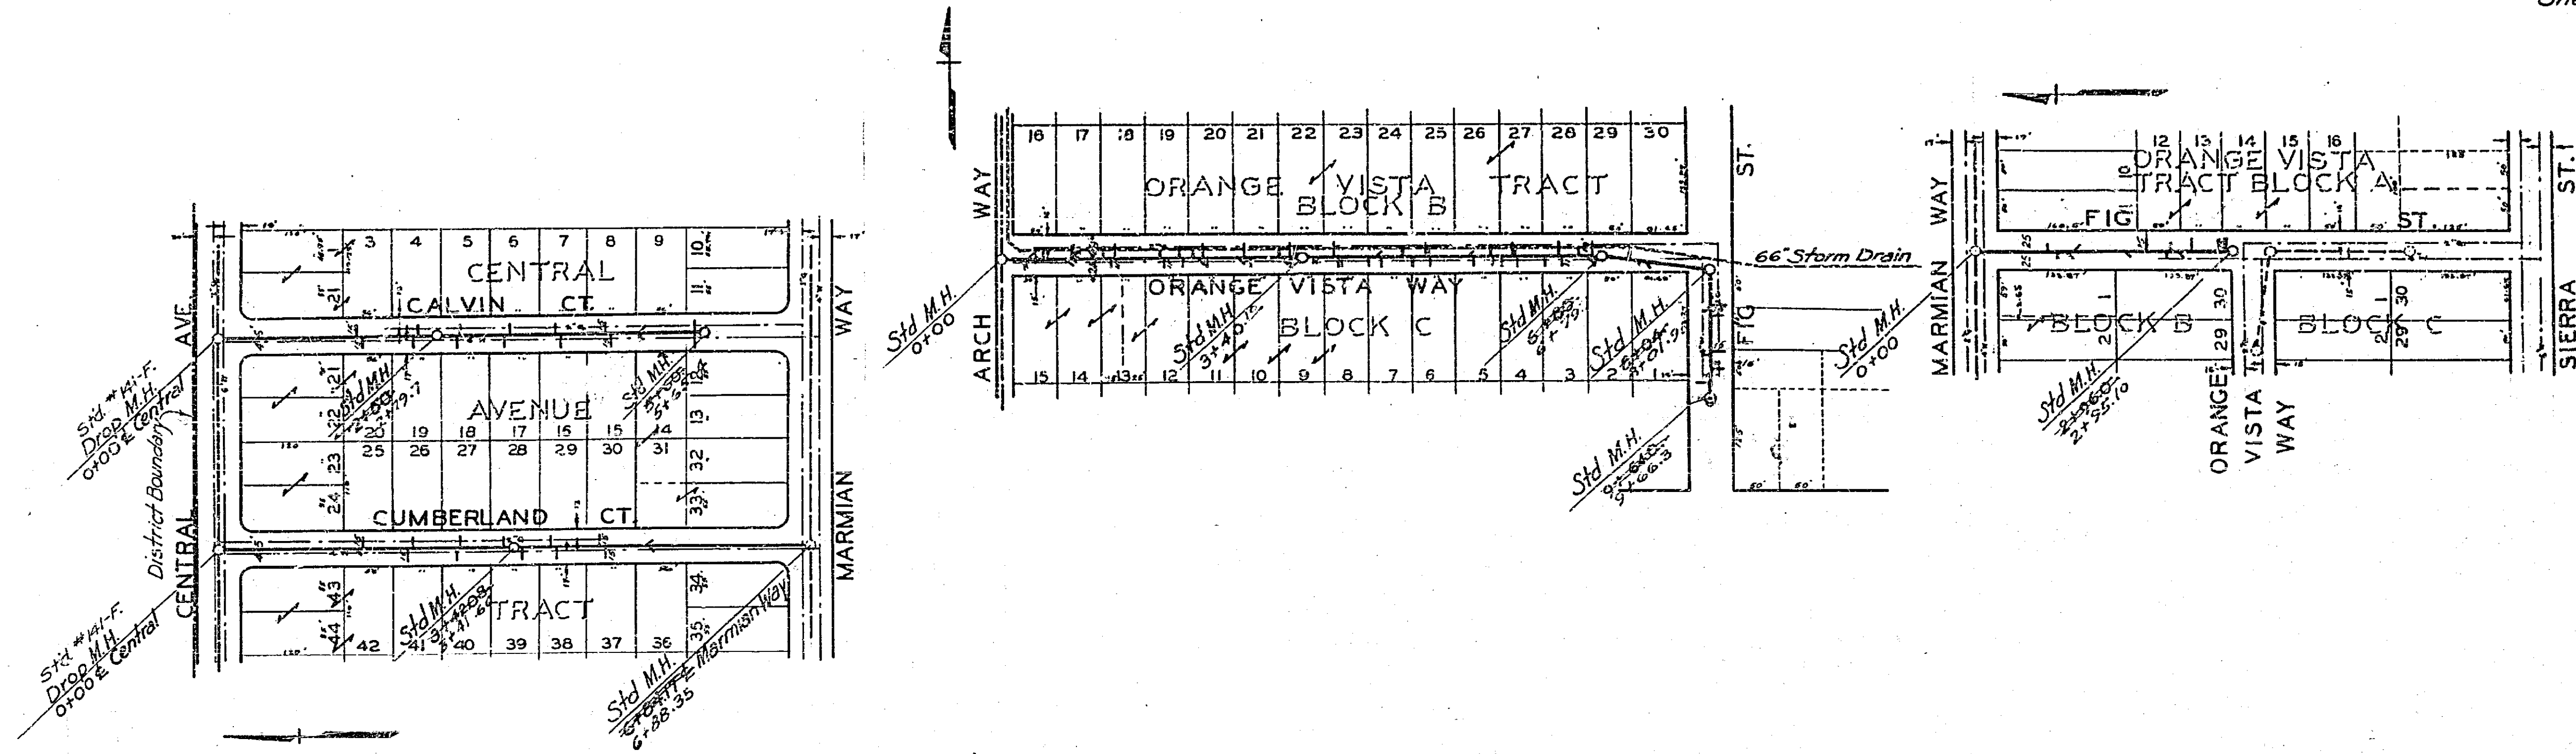


Scale - HOR. 1"=100'  
VERT. 1"=5'

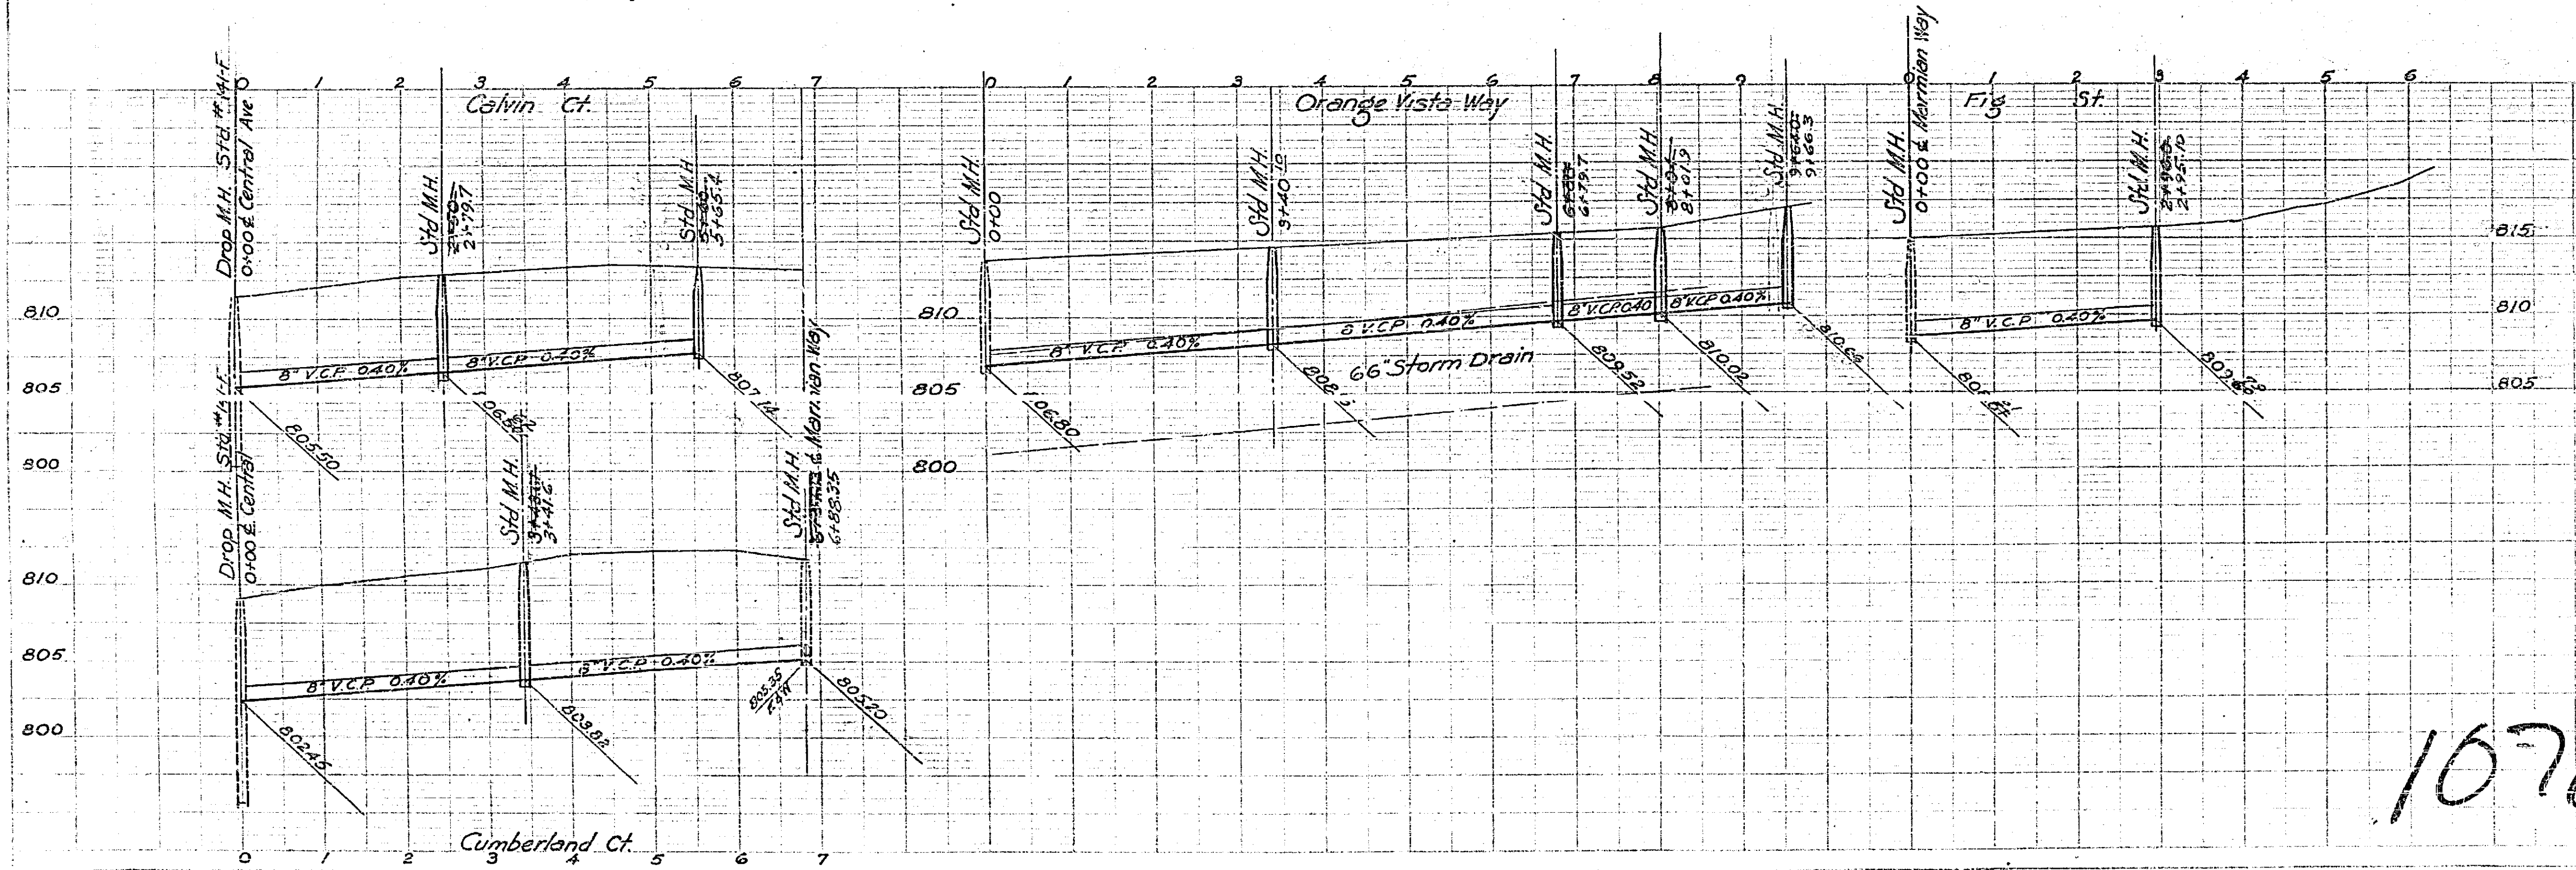

1078





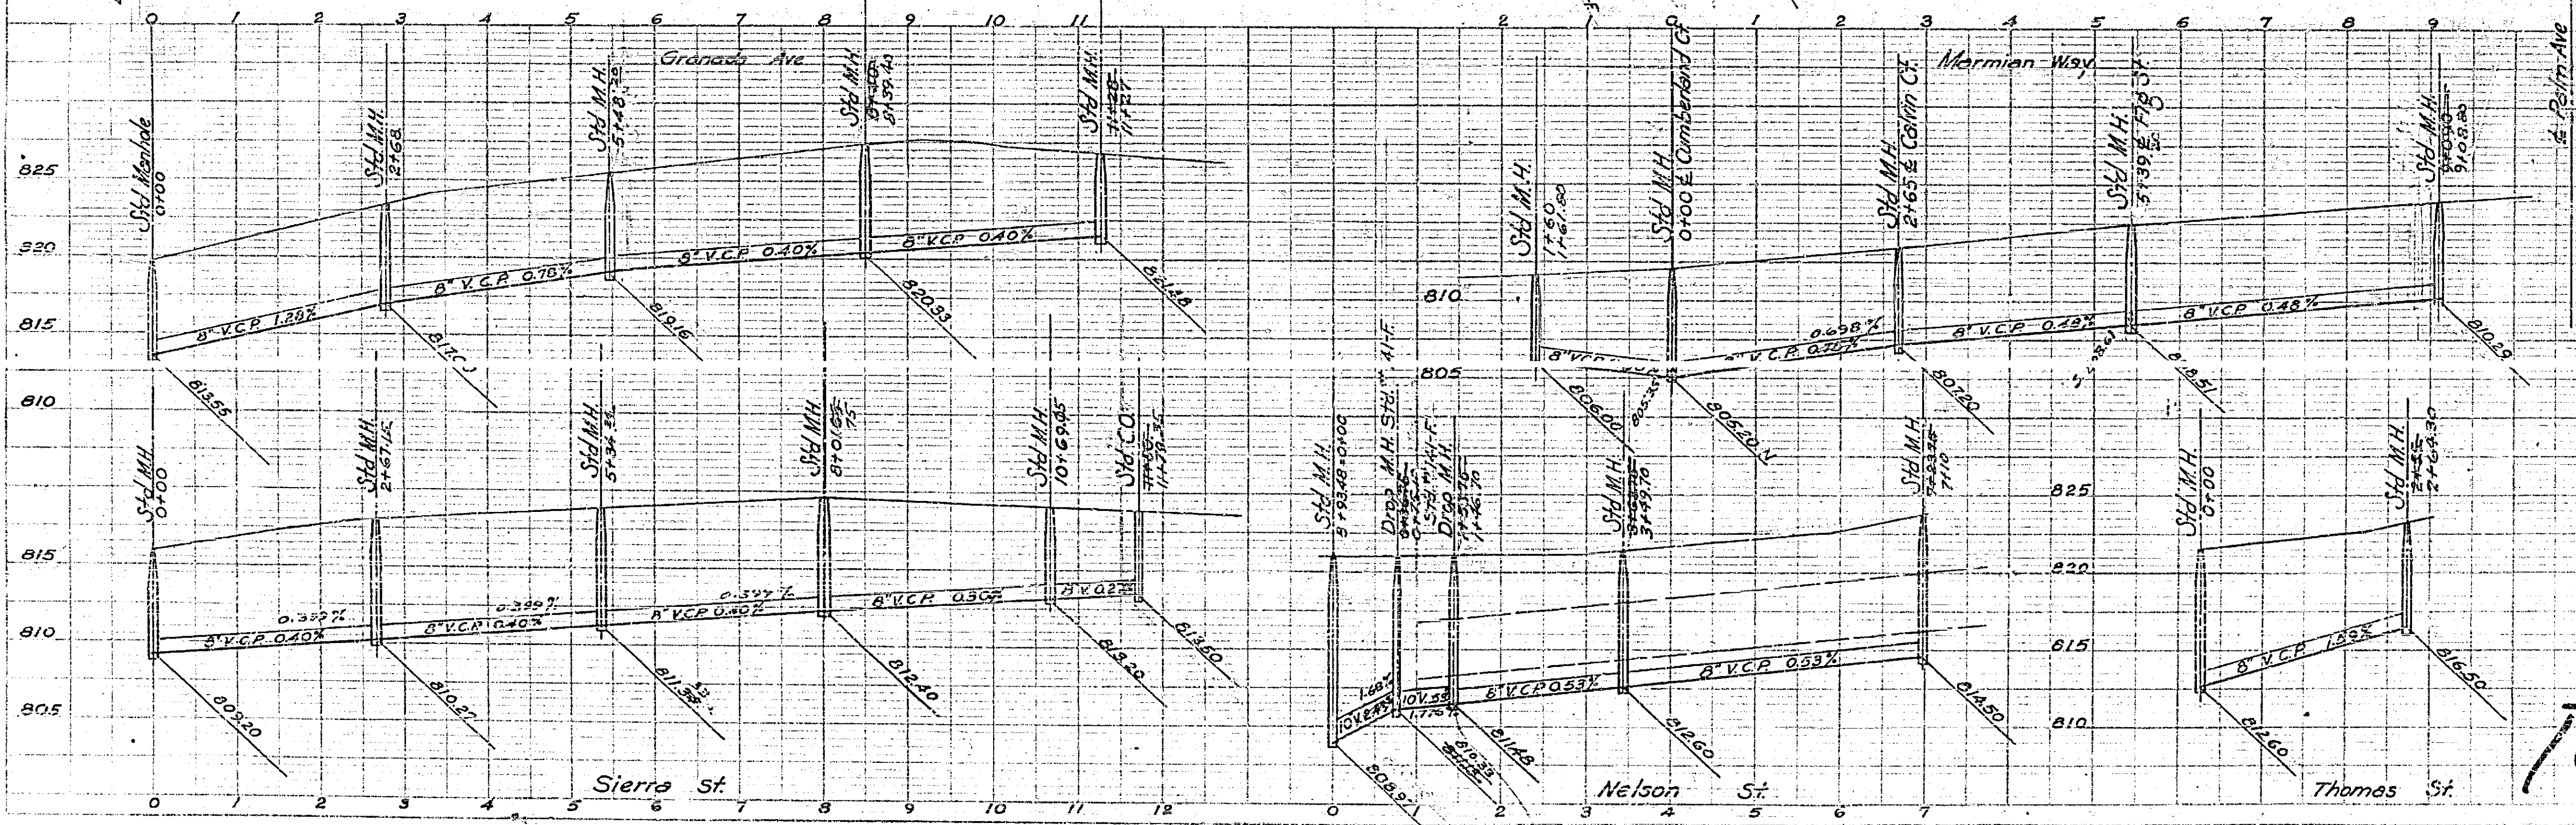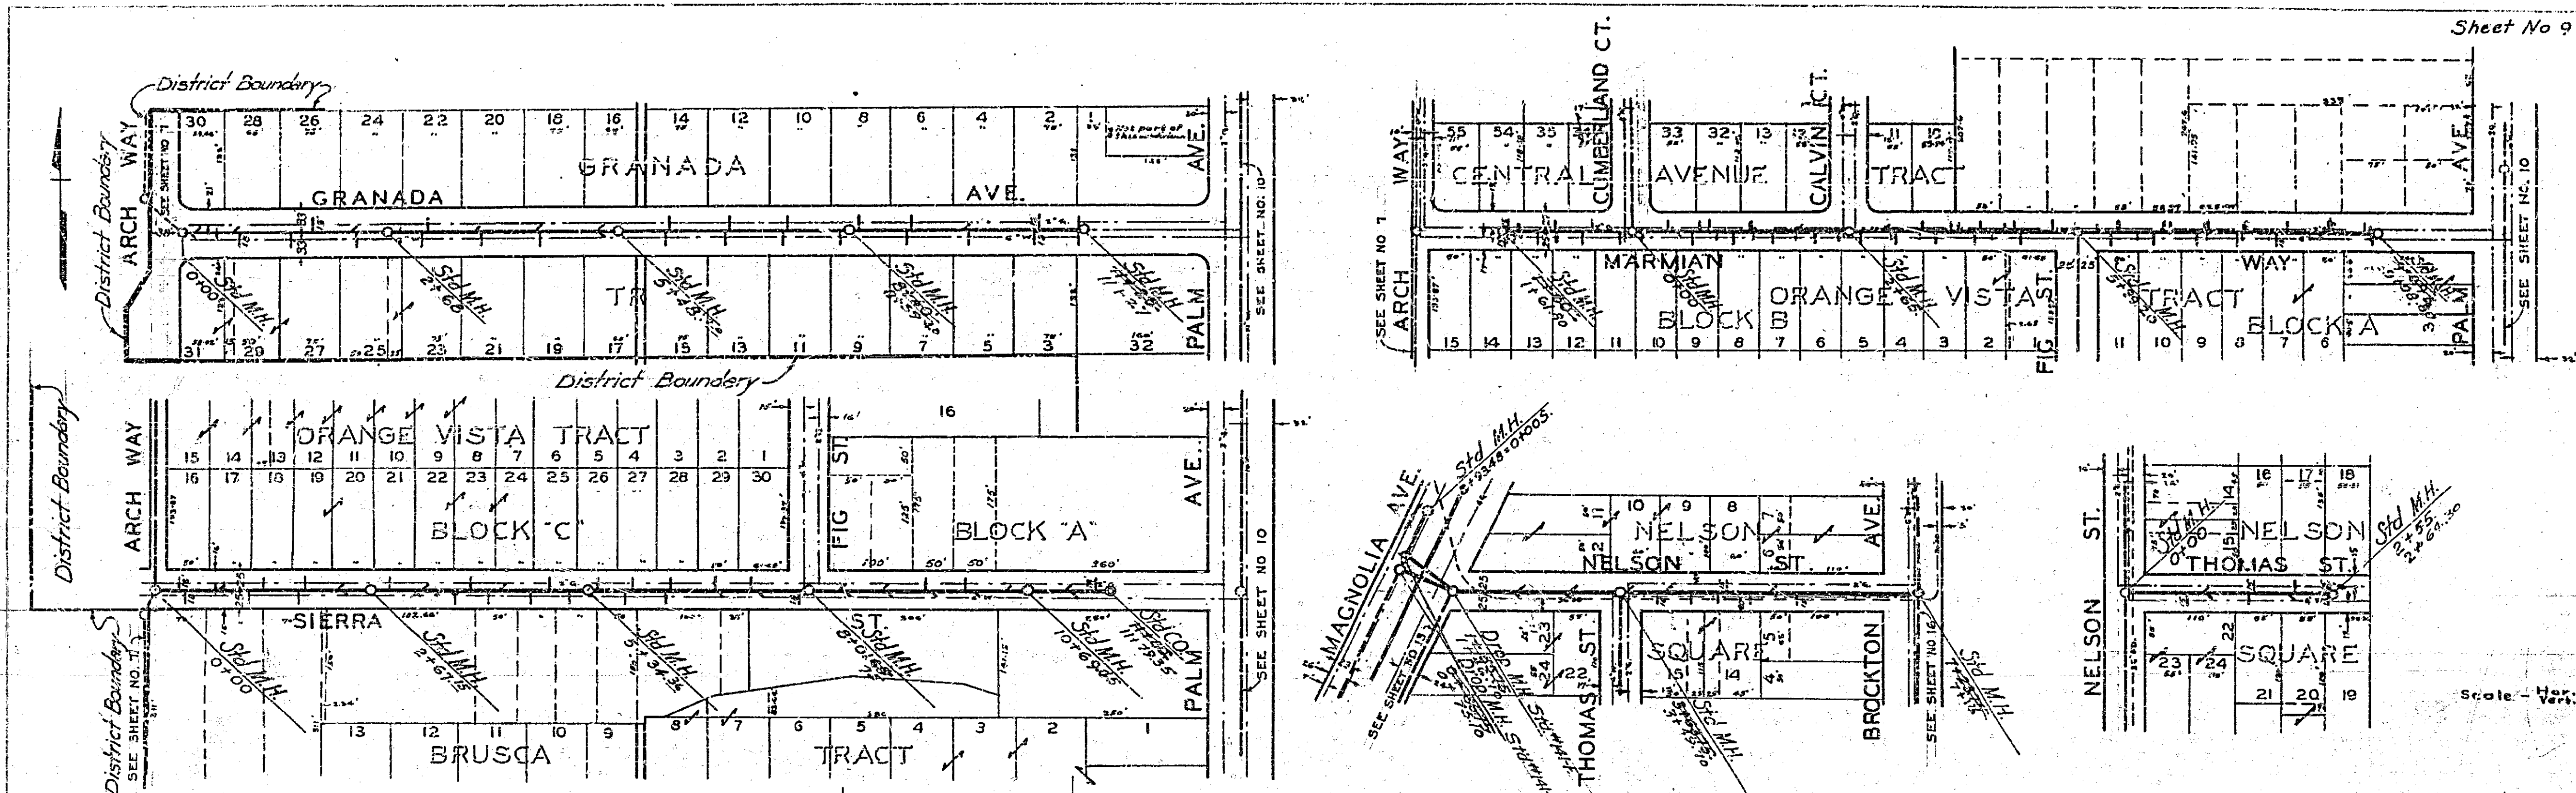



1078

Sheet No 10 of 18 Sheets.


Horiz. 1"=100'  
Scale: Vert. 1"=5'

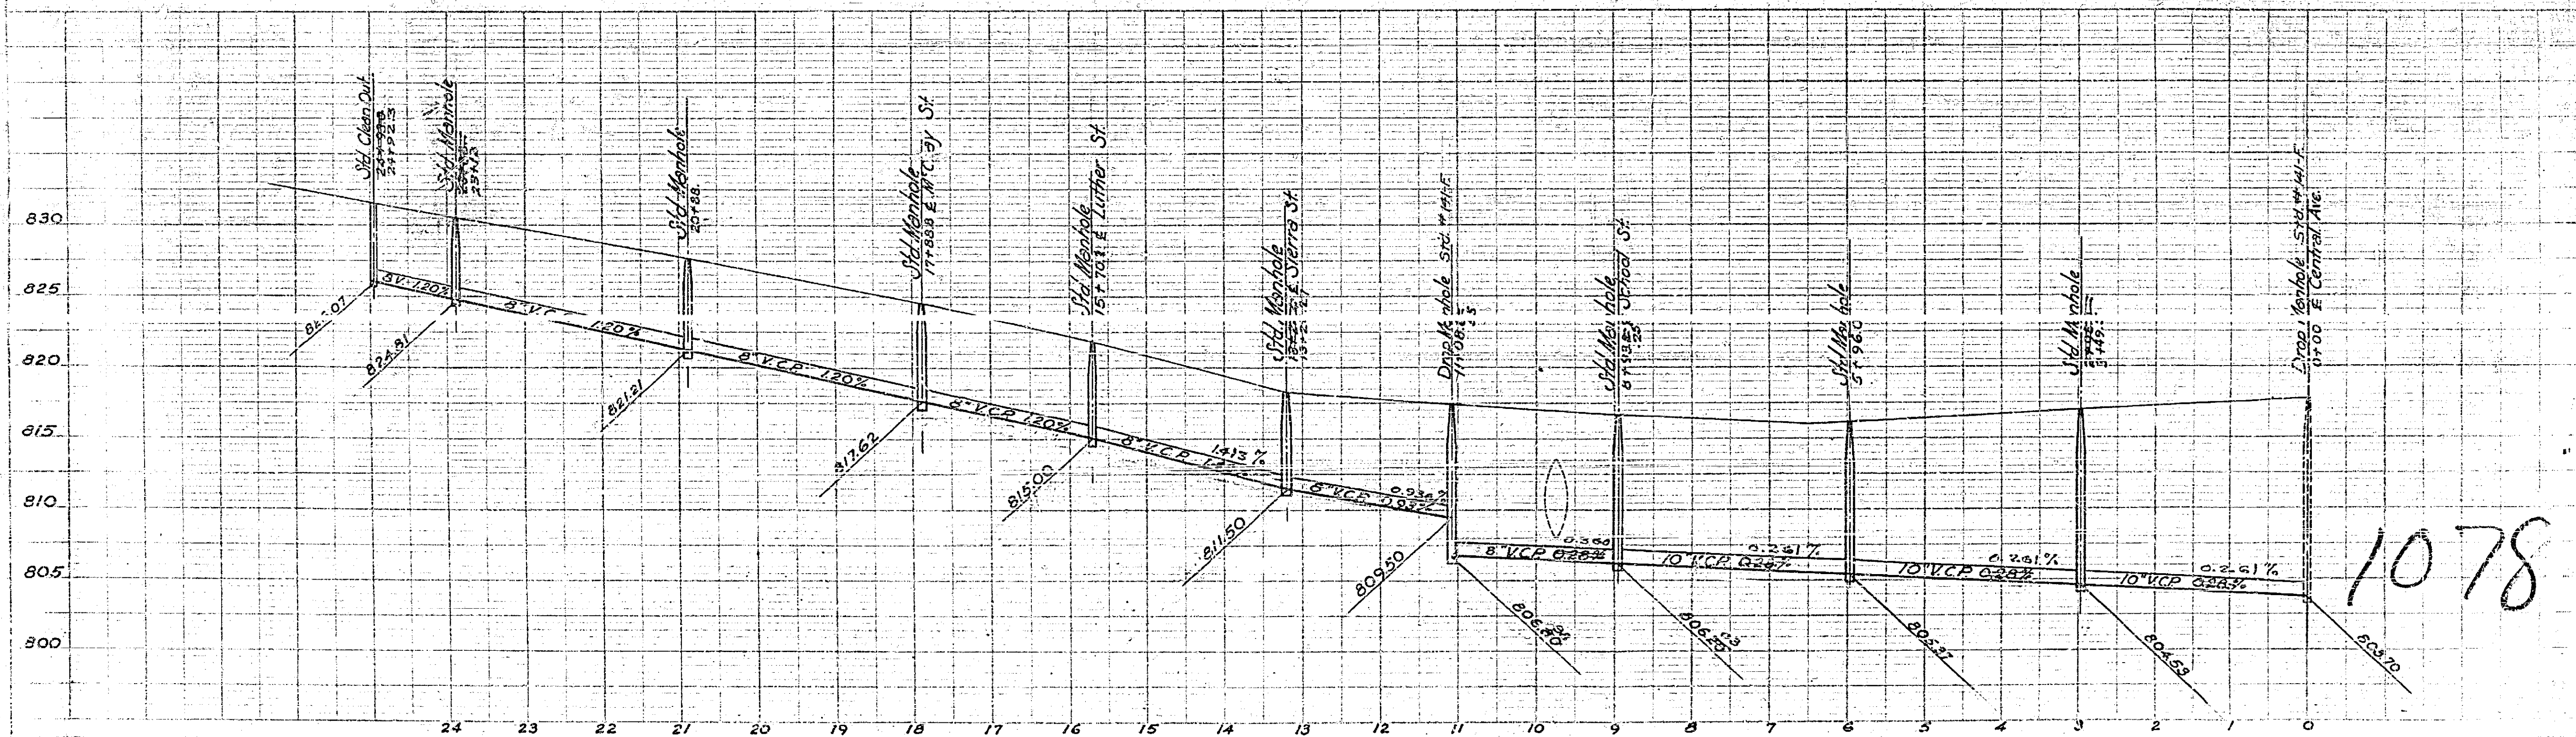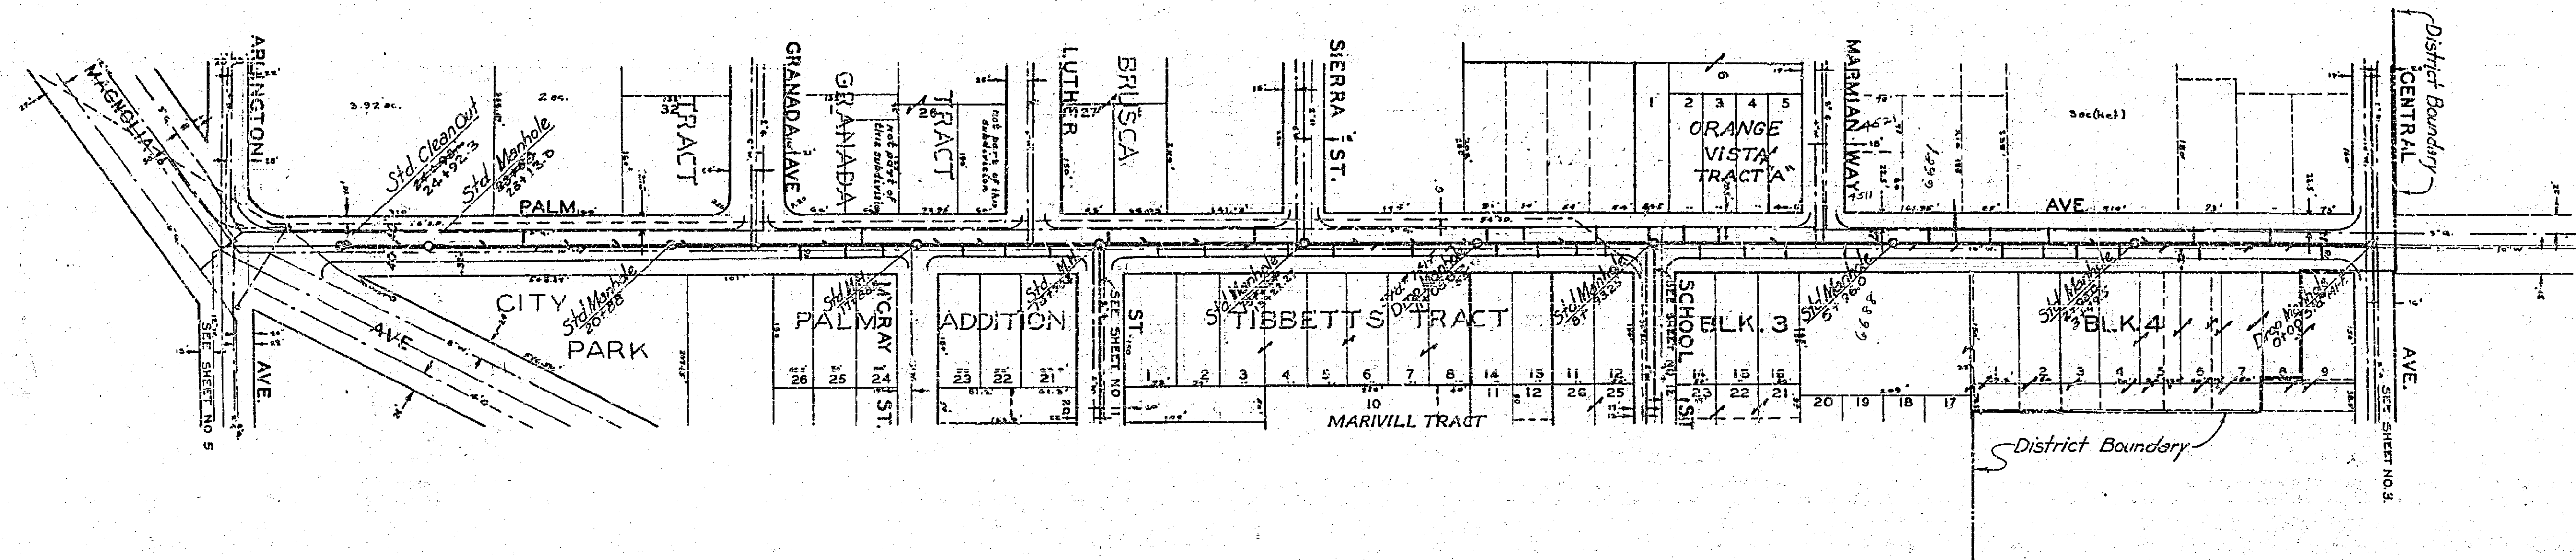


1078

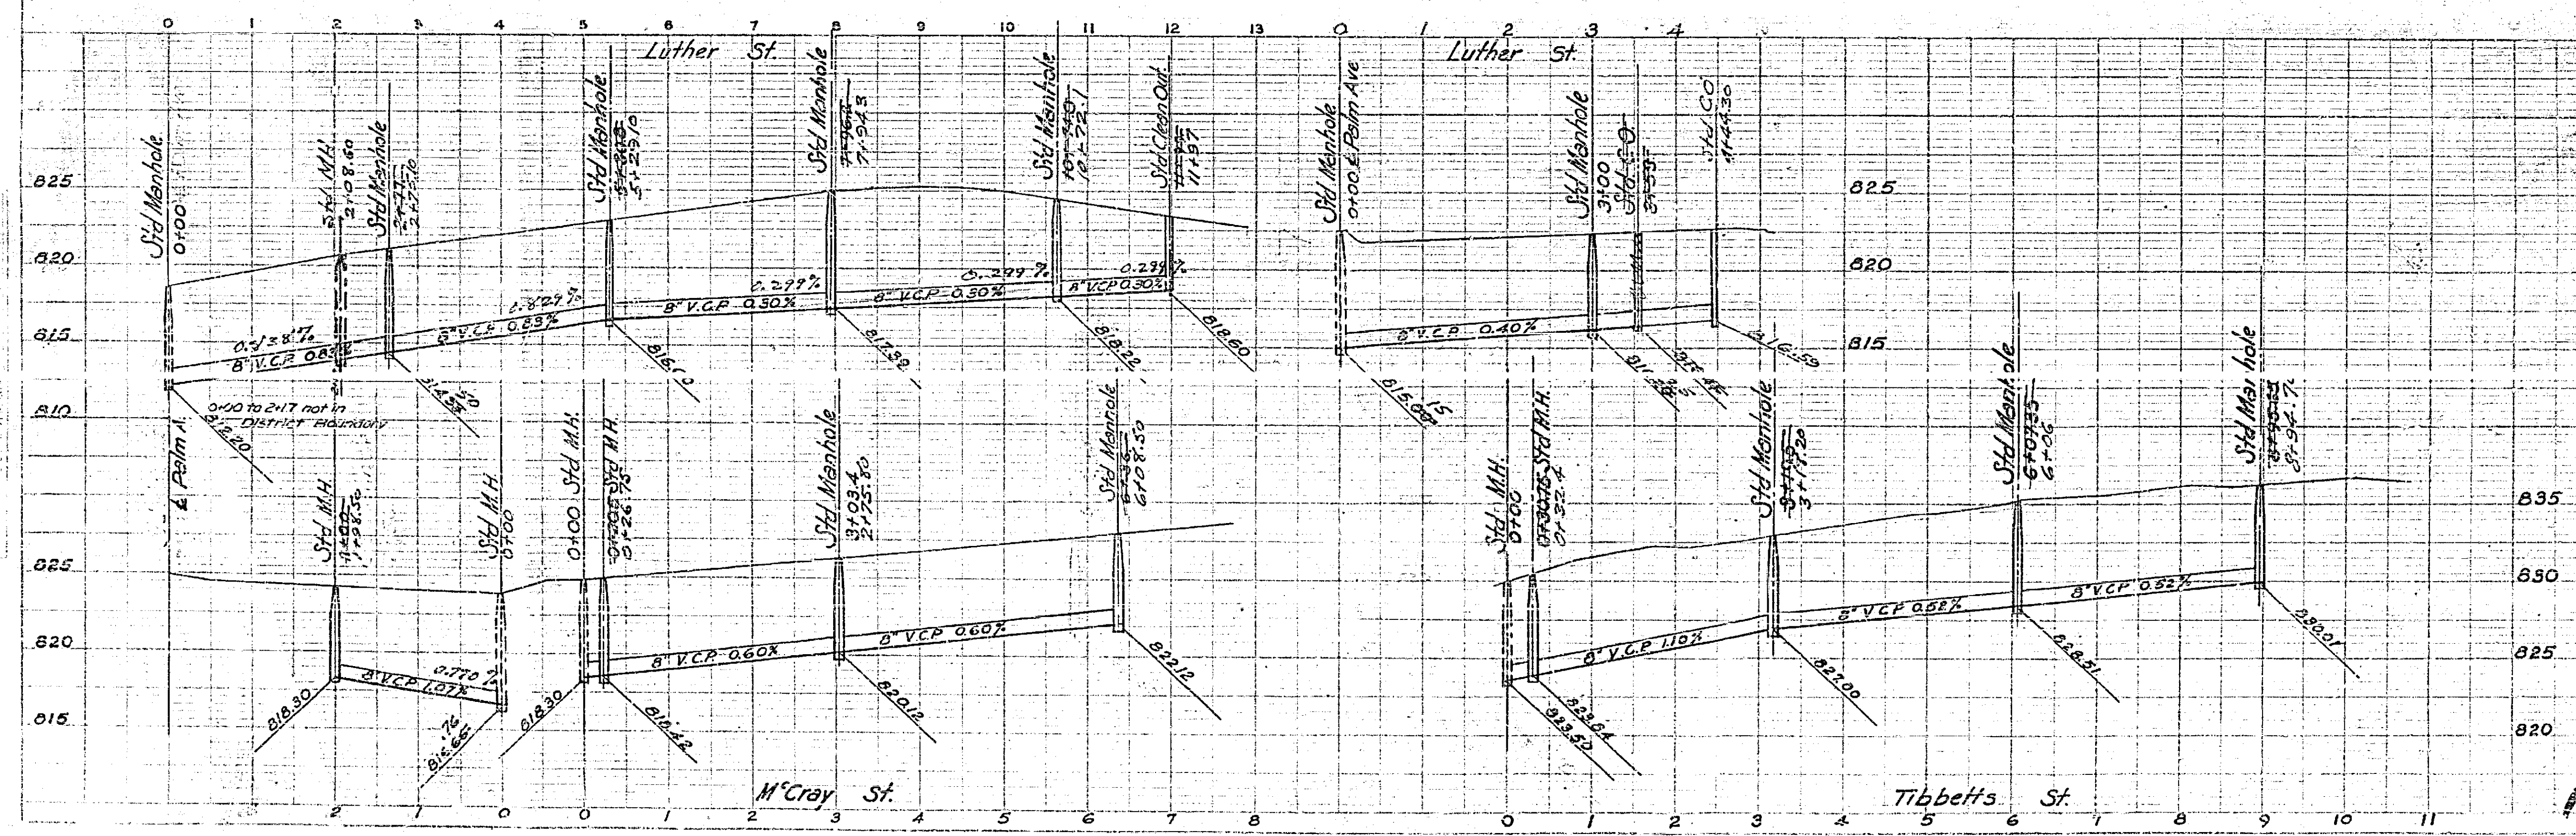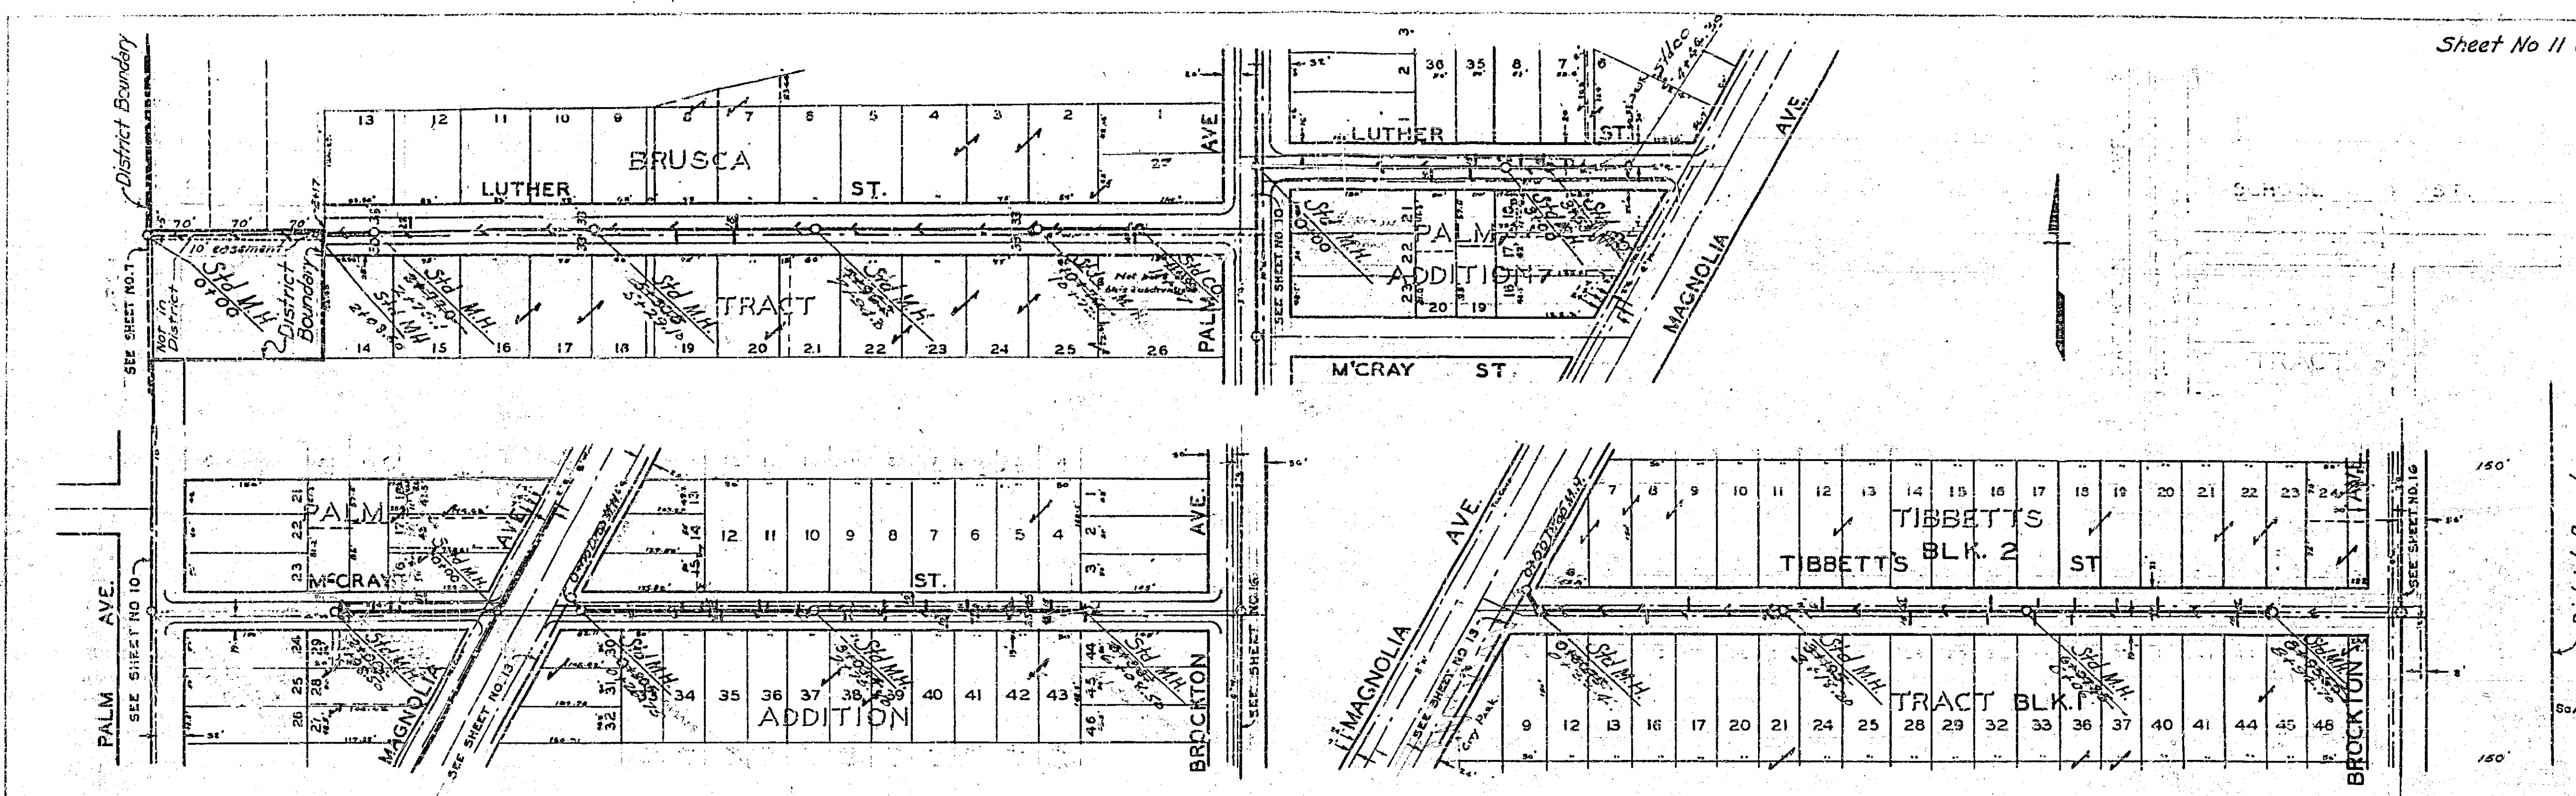



1078

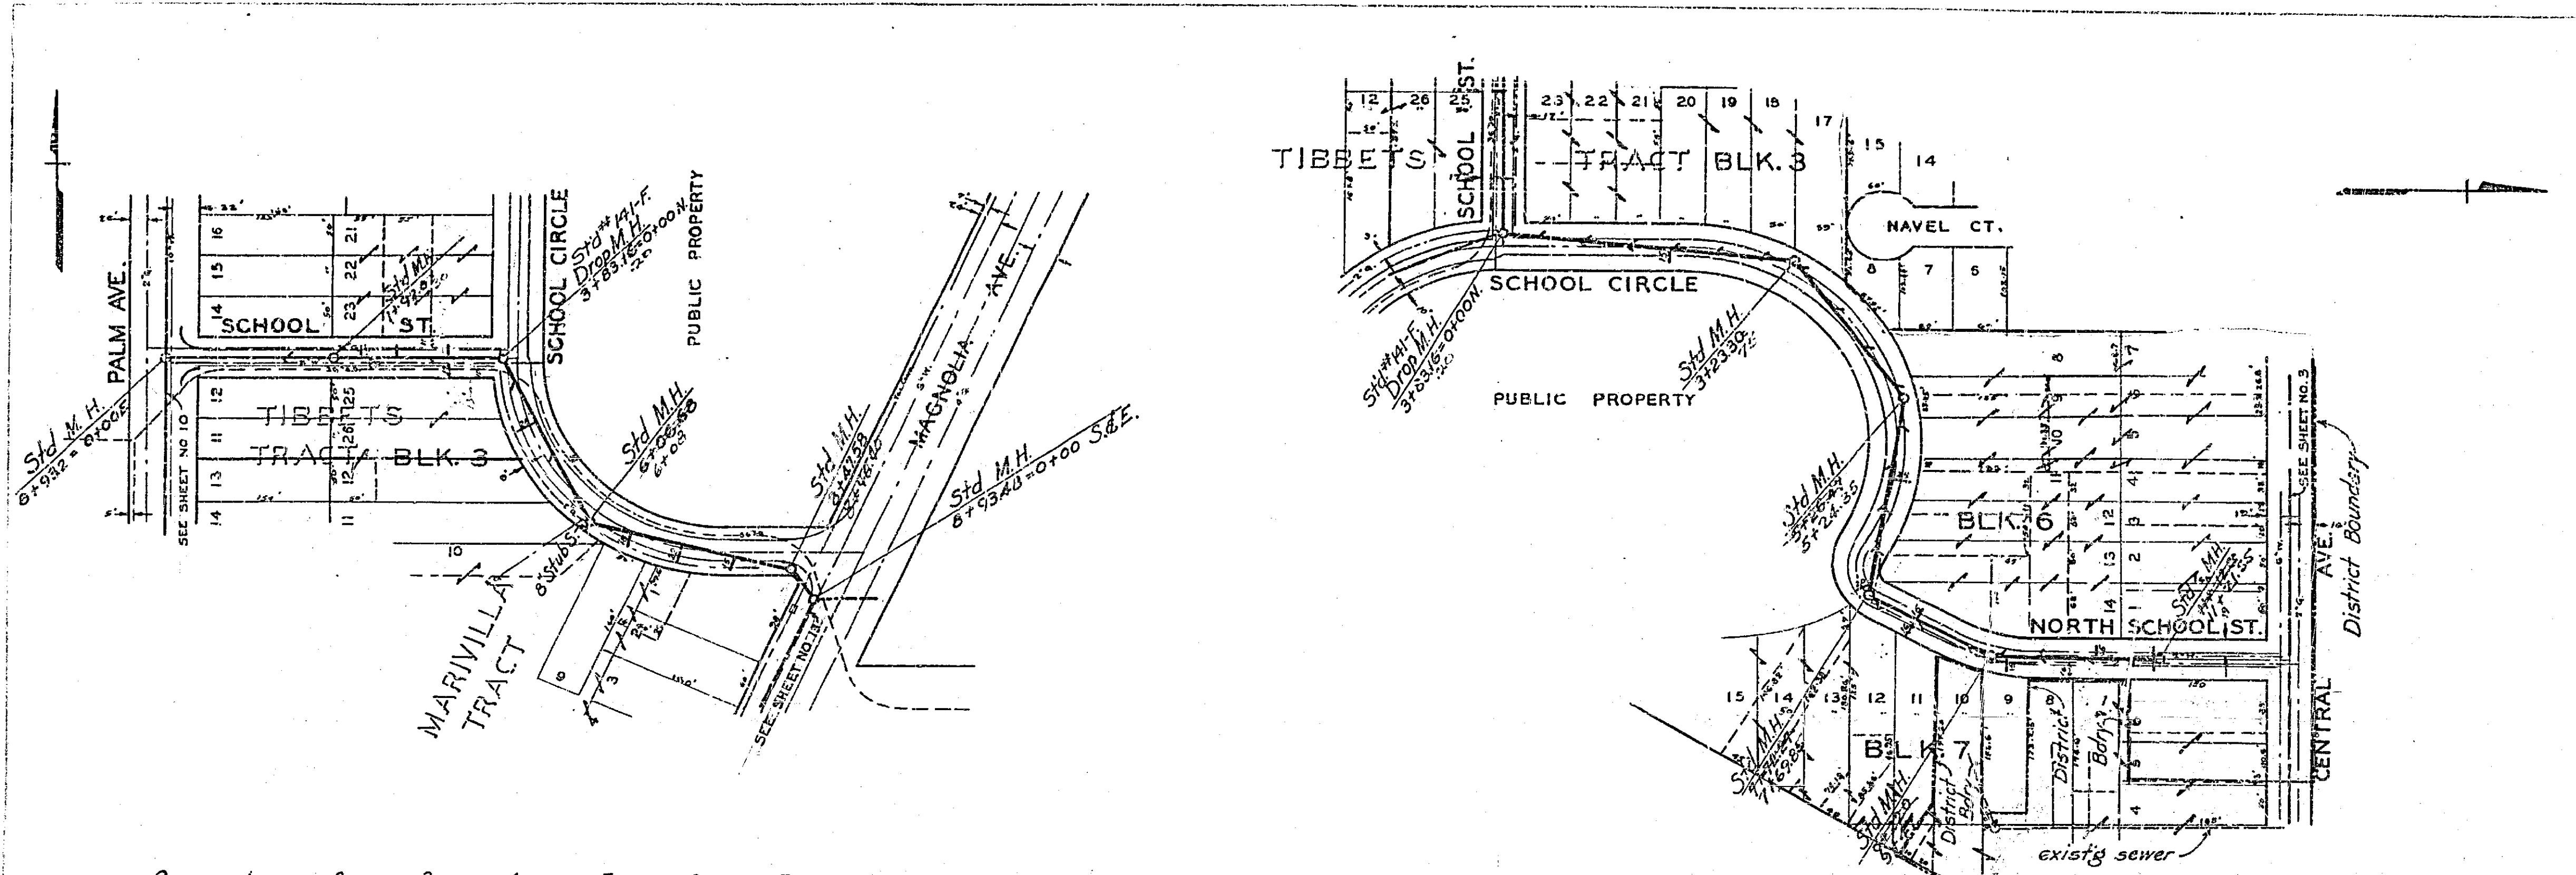

SCALE HOR VER 1"=100' 1"=5'

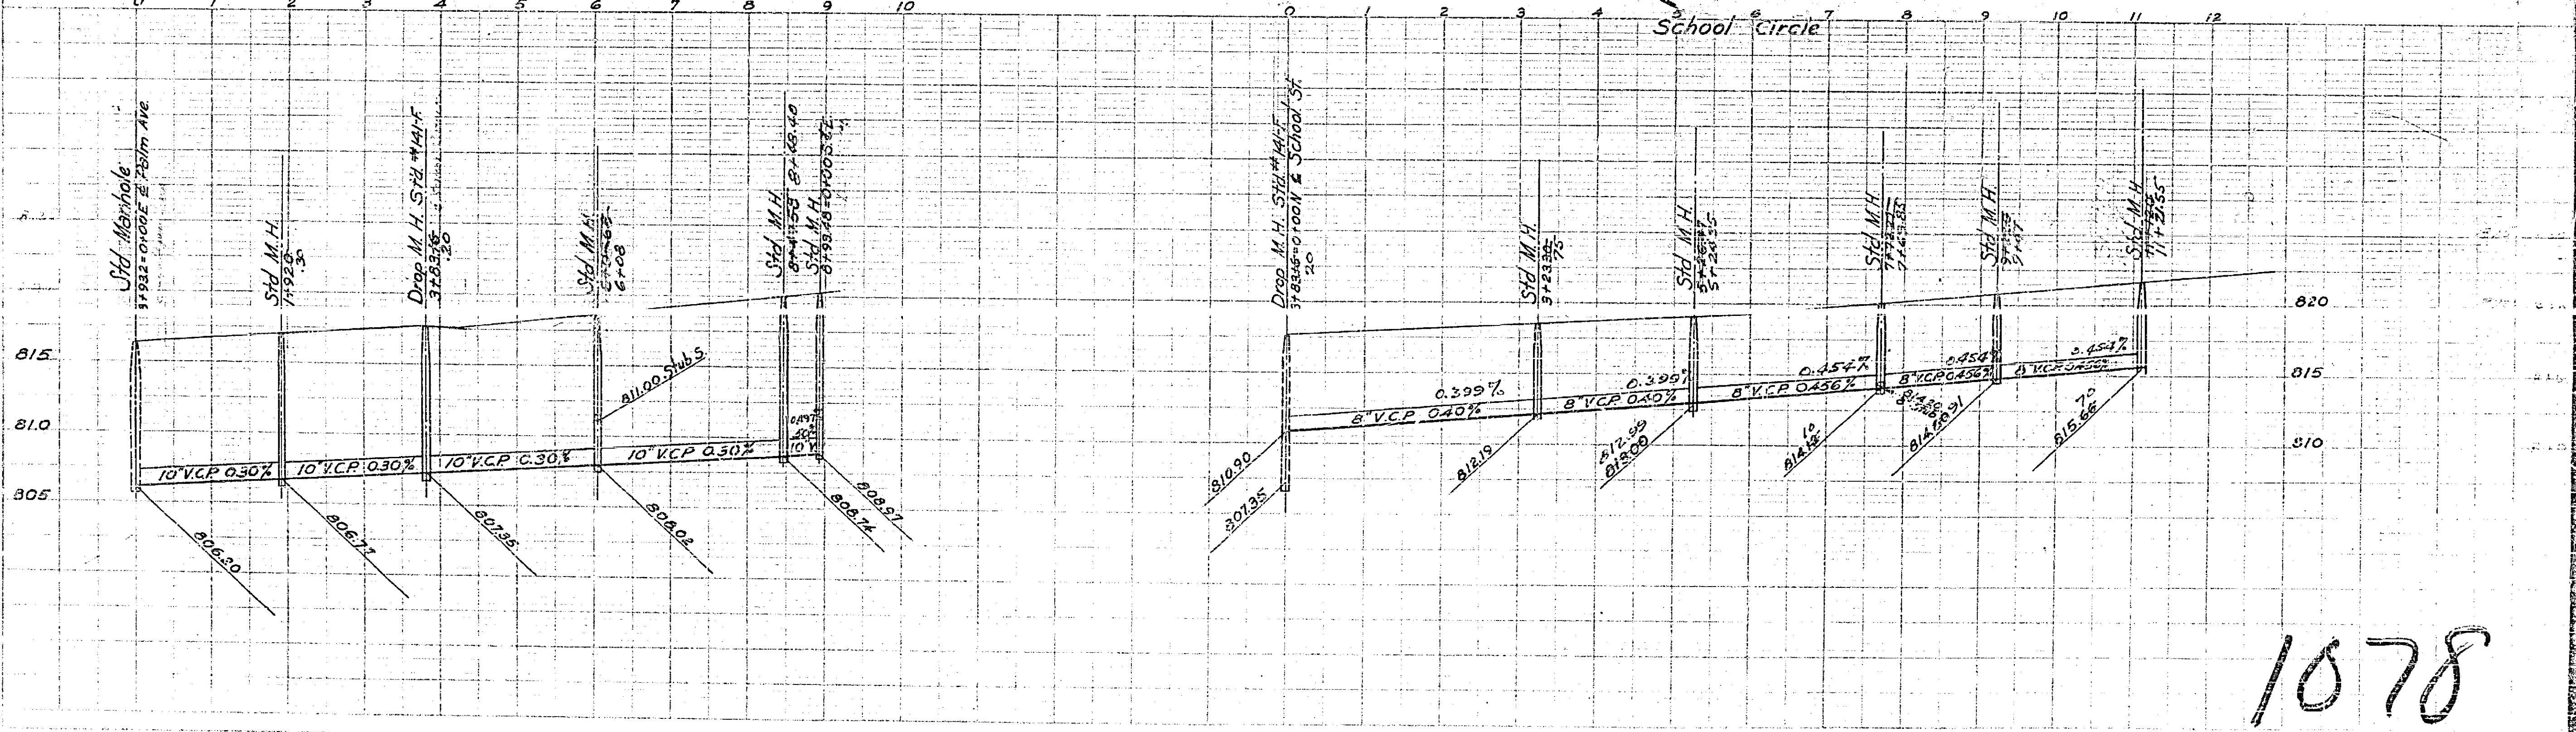


1078

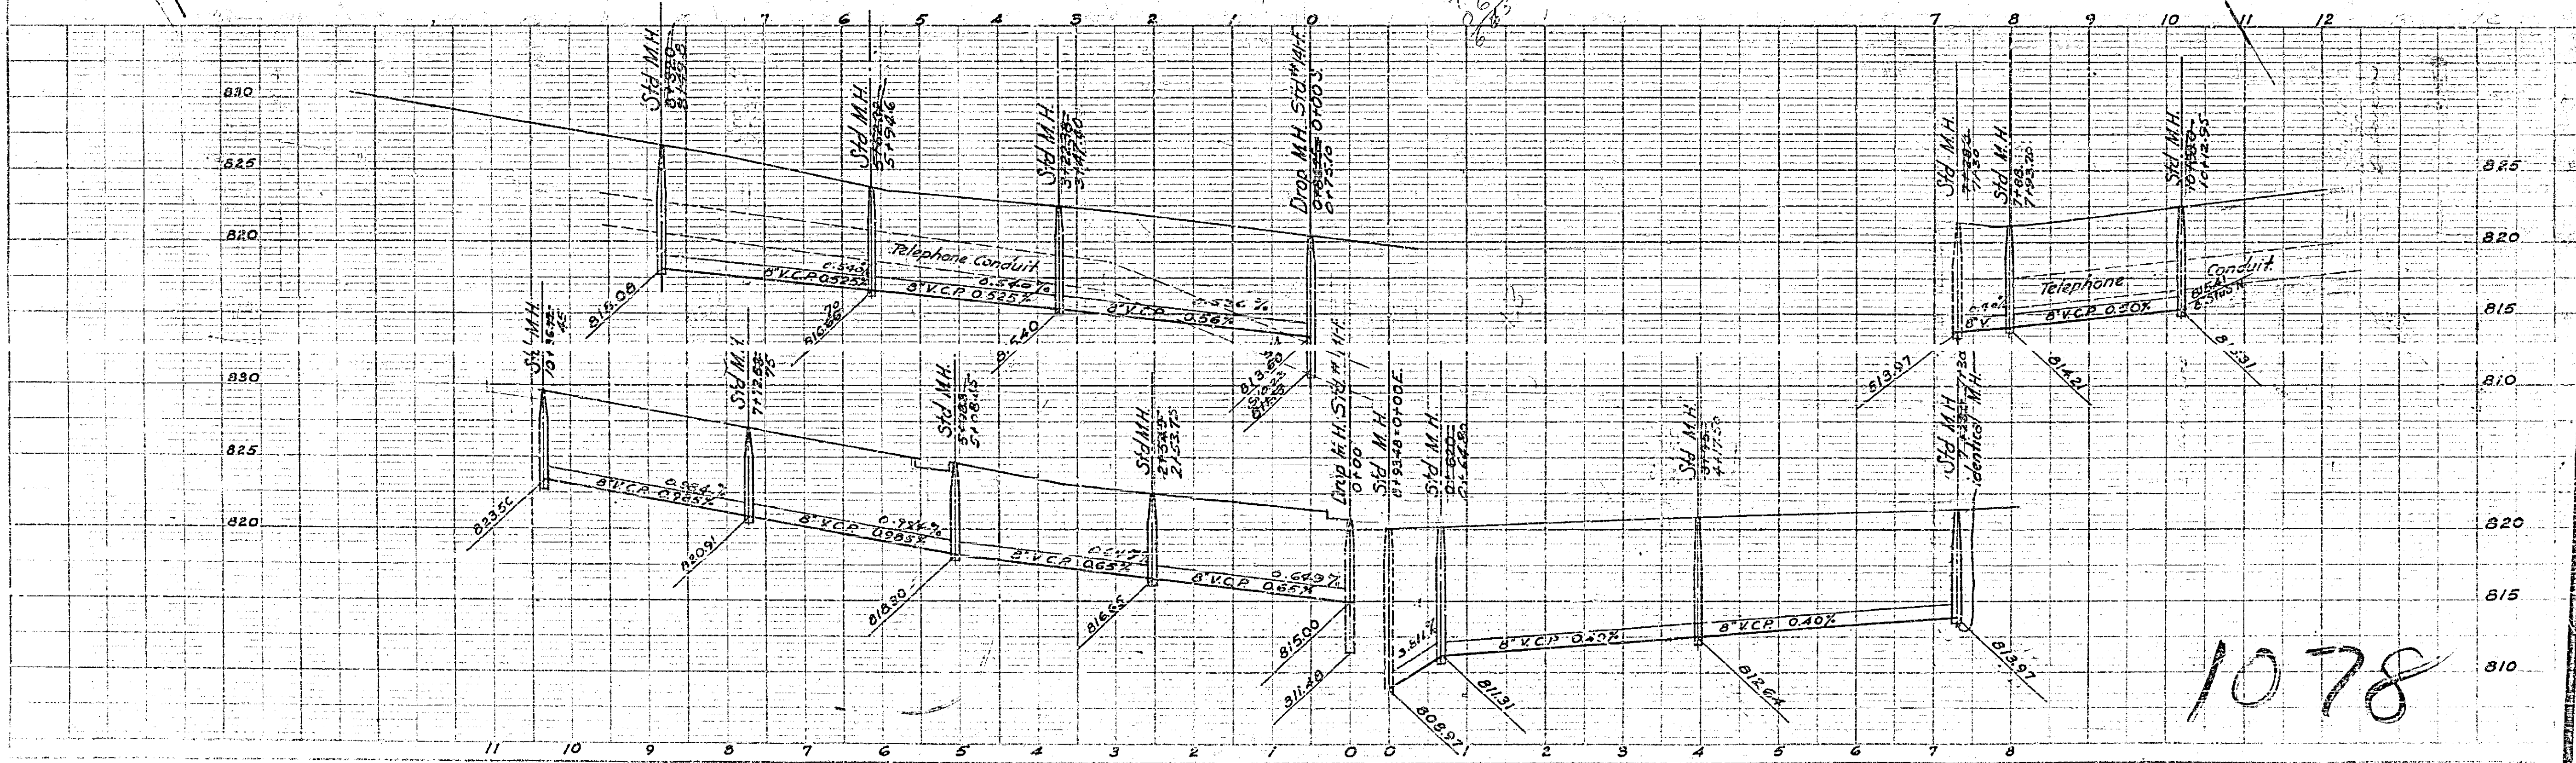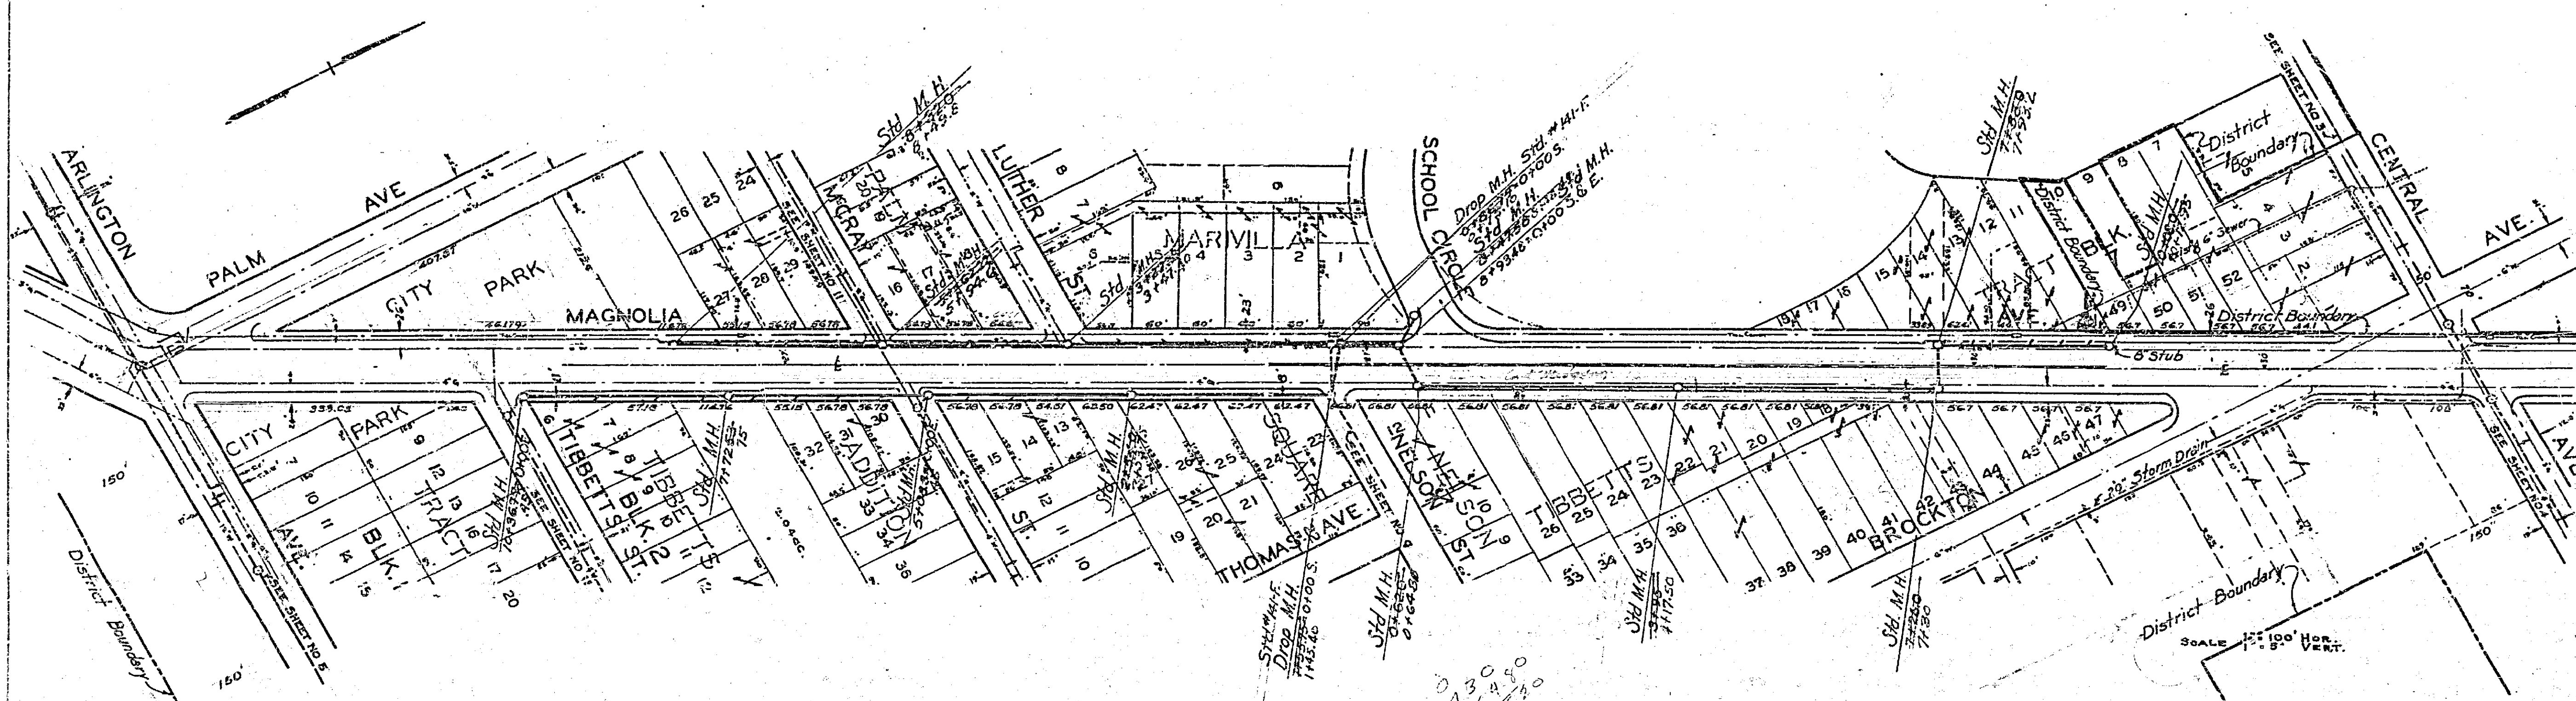


PLAN  
 DISTRICT BOUNDARY  
 CITY PARK  
 MAGNOLIA  
 LUTHER  
 MARVILL  
 SCHOOL CRD  
 CENTRAL AVE  
 BROCKTON

PROFILE  
 DISTRICT BOUNDARY  
 CITY PARK  
 MAGNOLIA  
 LUTHER  
 MARVILL  
 SCHOOL CRD  
 CENTRAL AVE  
 BROCKTON

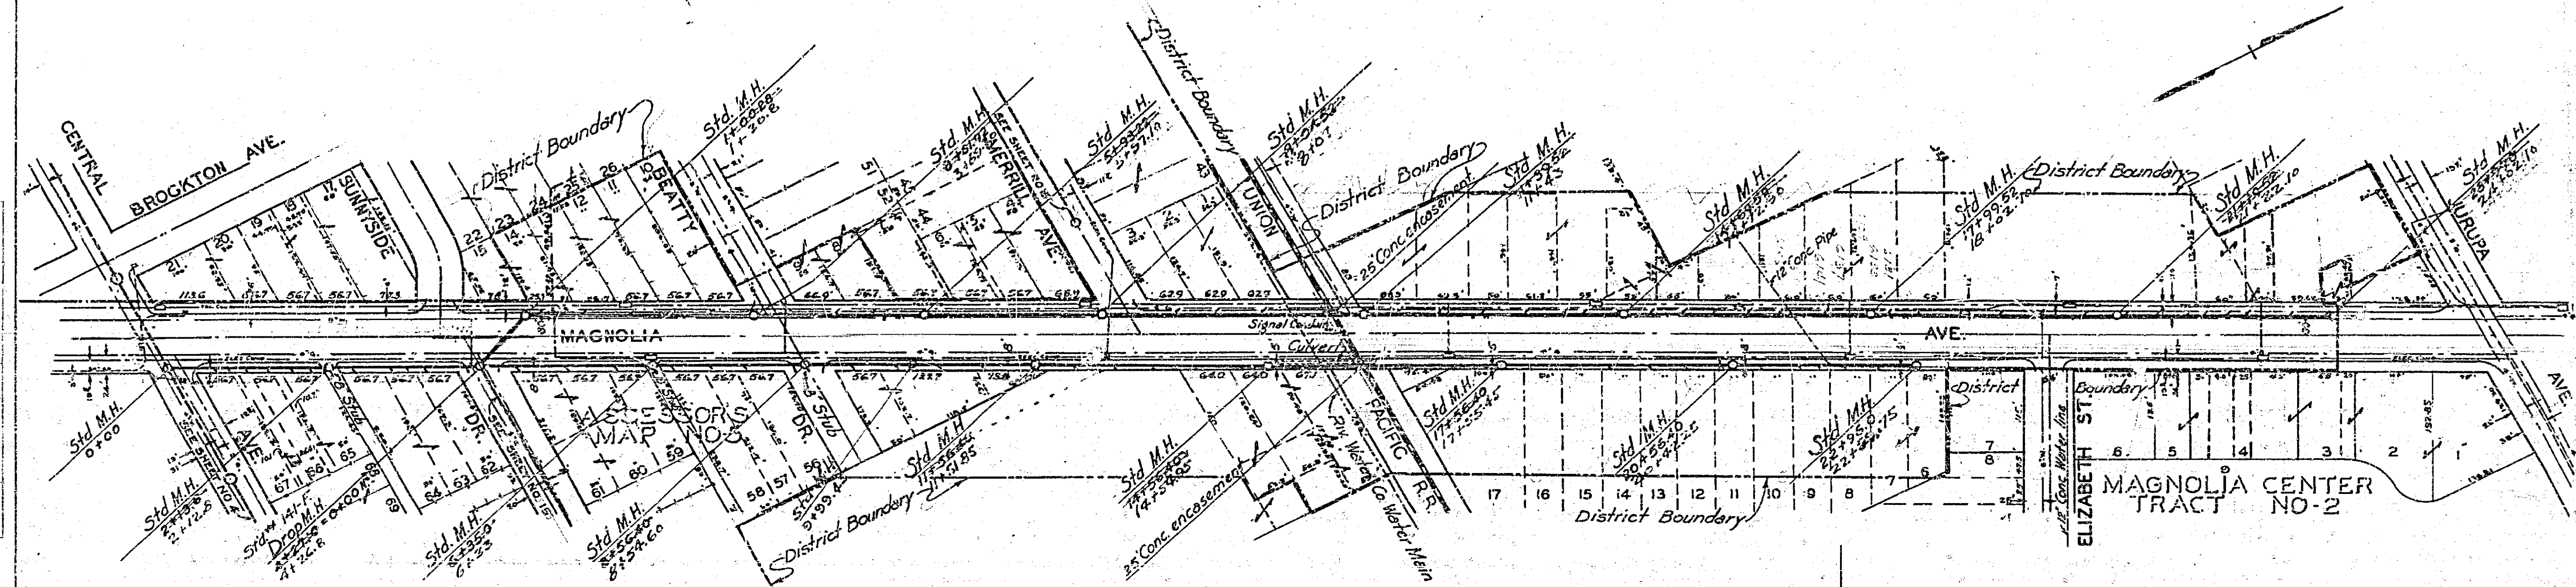

PLAN

DATE	1917
BY	J. H. [unclear]
CHECKED BY	[unclear]
APPROVED BY	[unclear]
SCALE	1" = 40'

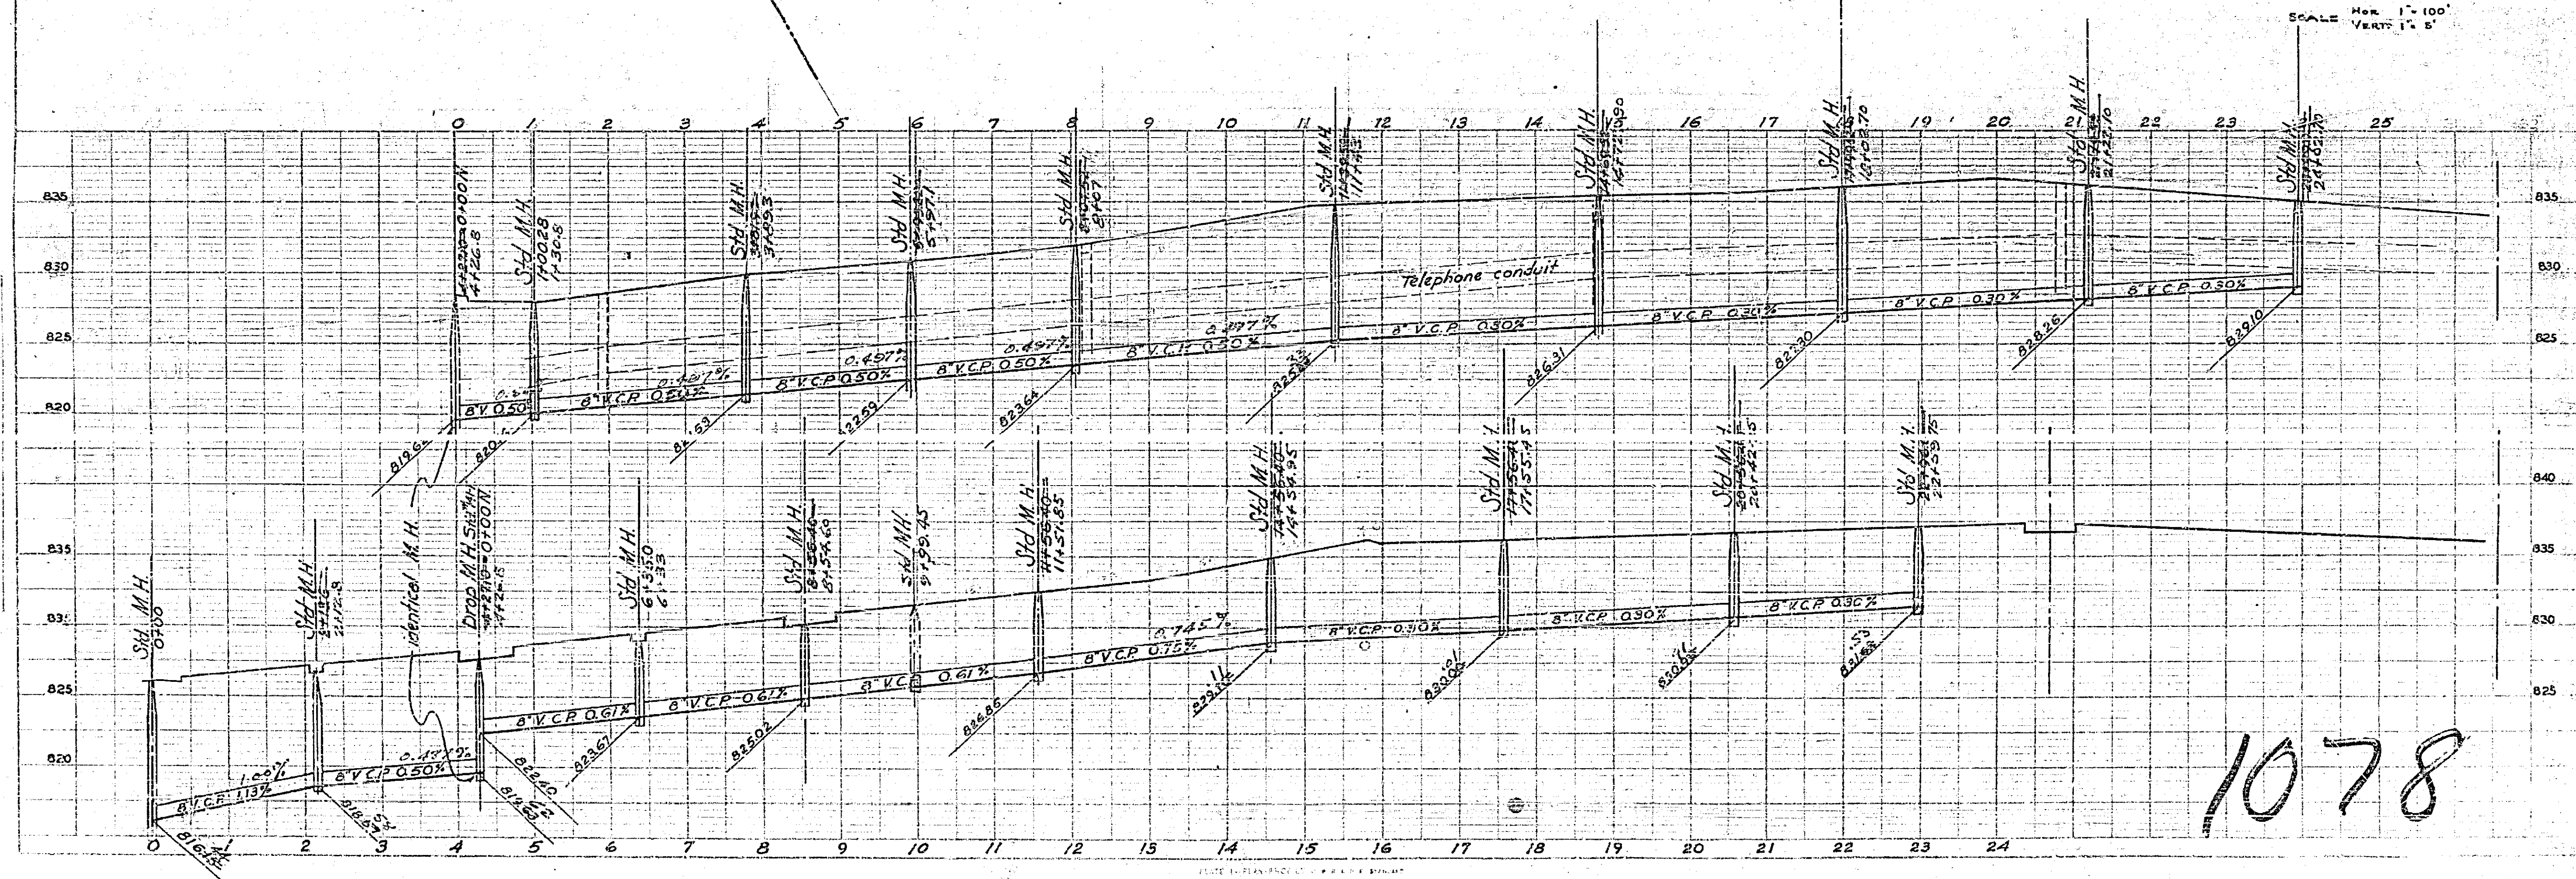


PROFILE

DATE	1917
BY	J. H. [unclear]
CHECKED BY	[unclear]
APPROVED BY	[unclear]
SCALE	1" = 10' VERT


1078

PLAN	DATE
PROJECT	
NO. OF SHEETS	
DATE OF SHEET	
BY	
CHECKED	
APPROVED	


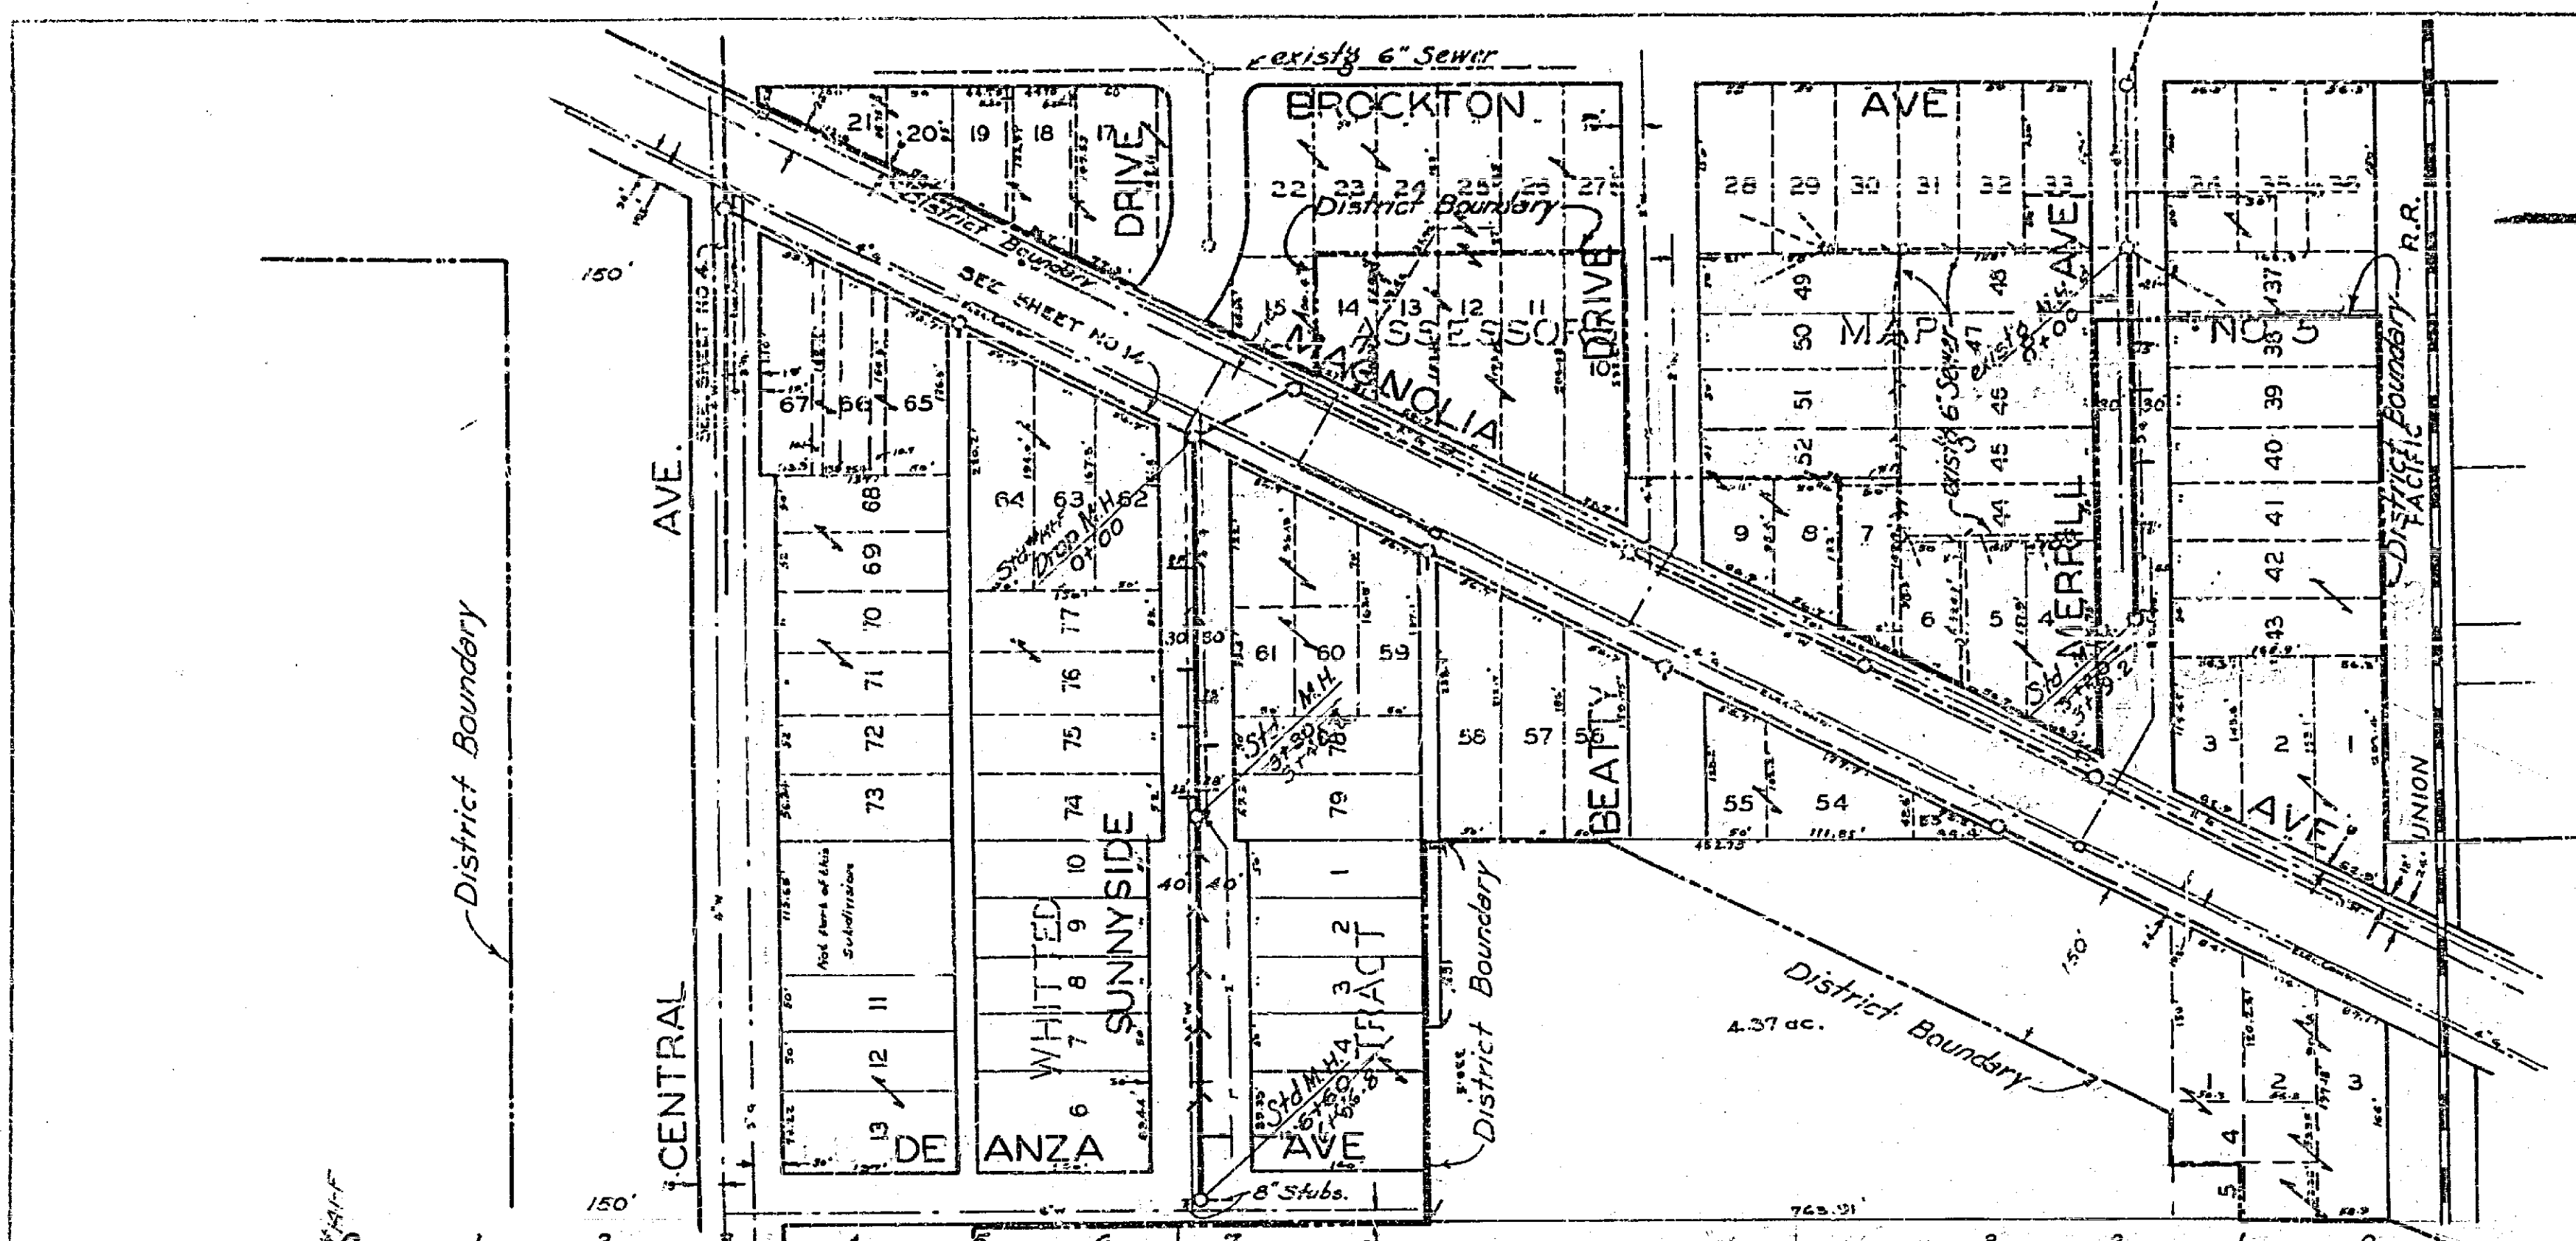


Scale - HOR. 1"=100'  
VERT. 1"=5'

PROFILE	DATE
PROJECT	
NO. OF SHEETS	
DATE OF SHEET	
BY	
CHECKED	
APPROVED	

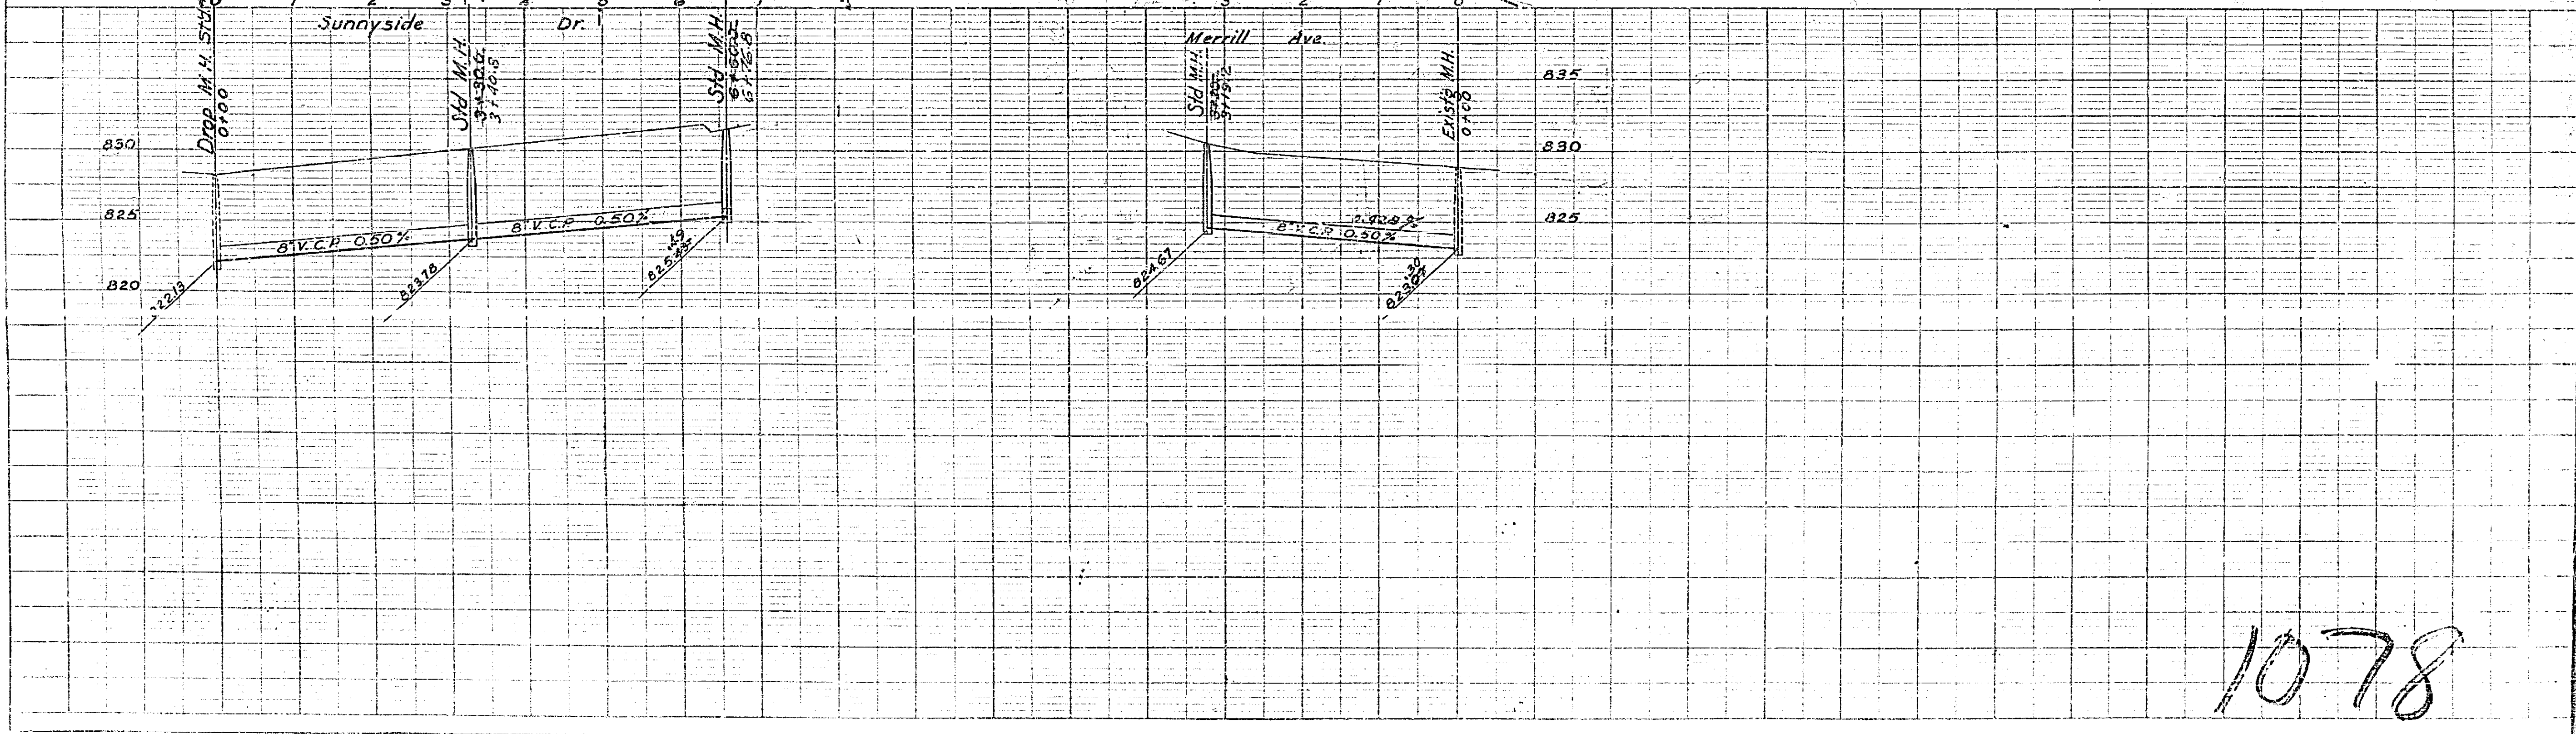

1078

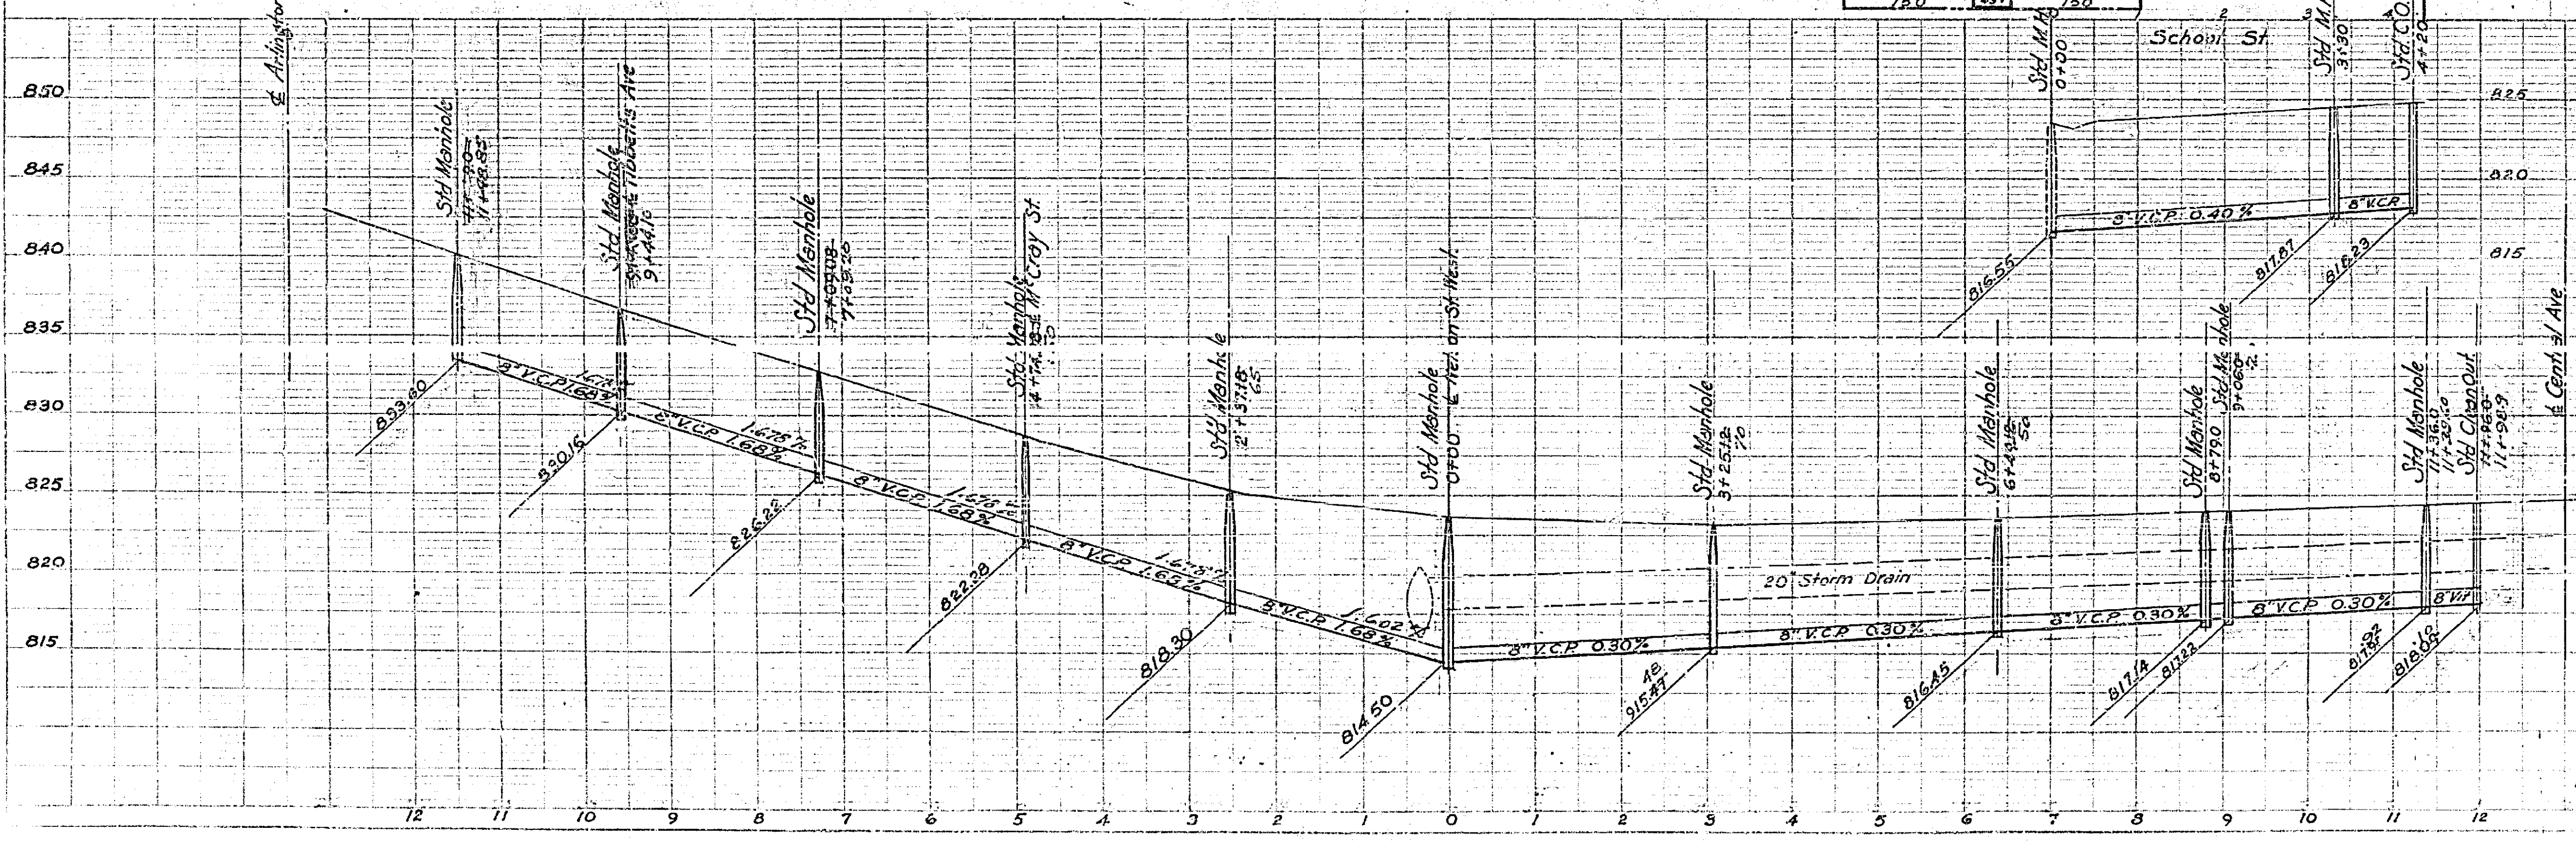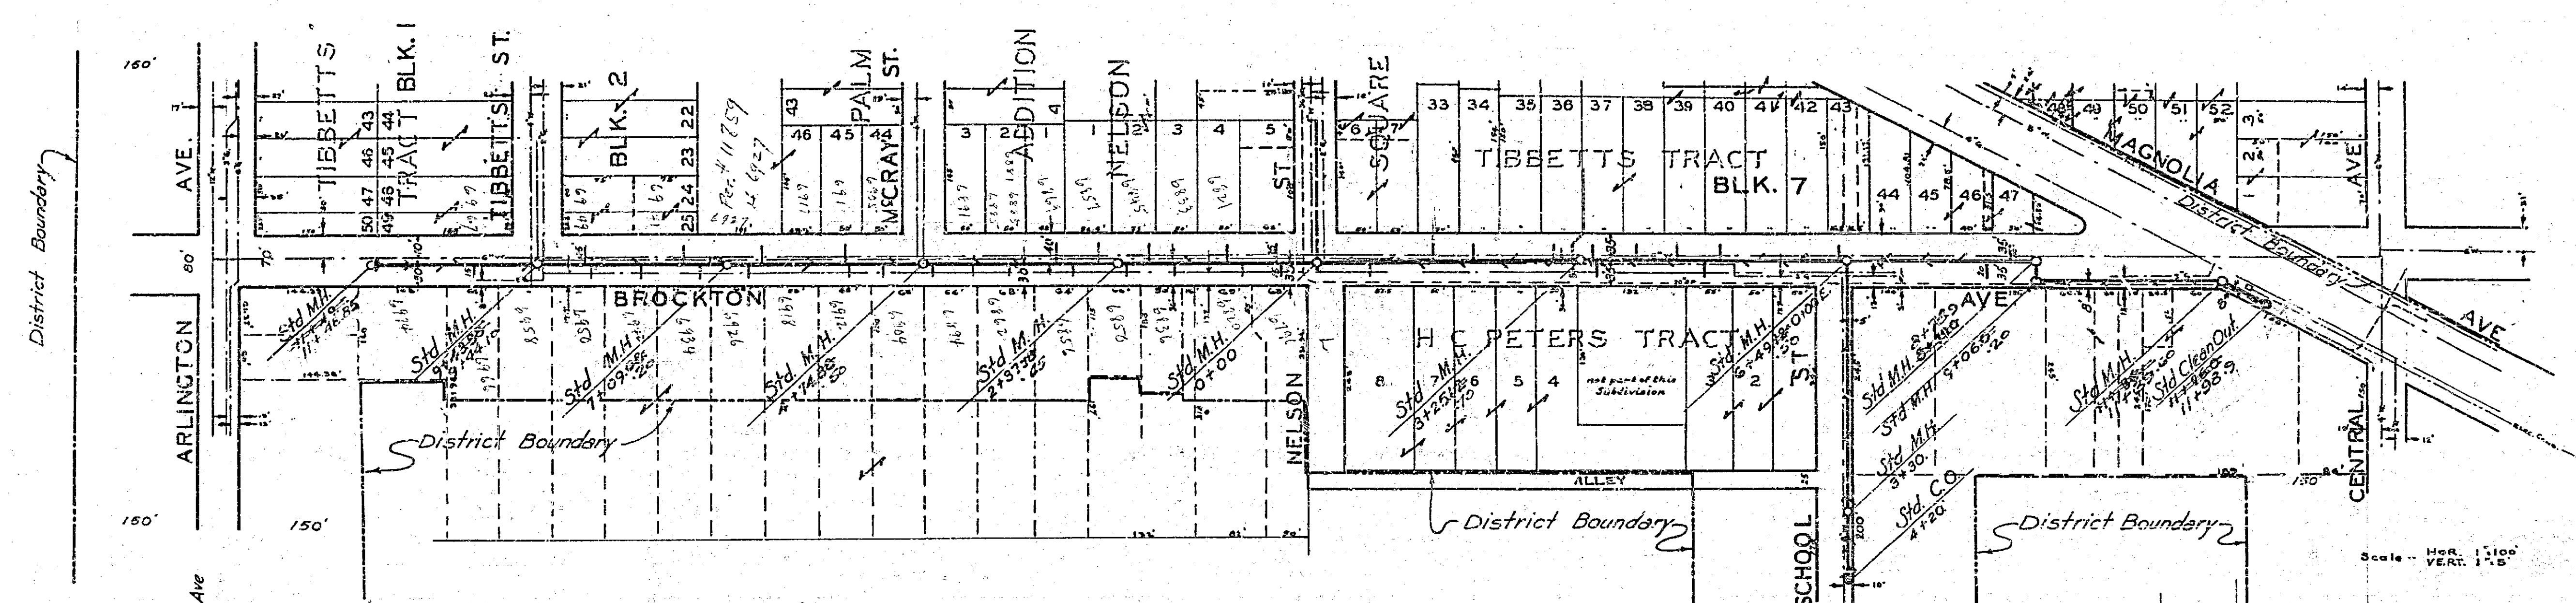


1078

PLAN  
 NOTE: SEE REVISIONS SHEET NO. 17  
 DATE: 11/15/27

PROF. 11/15/27  
 11/15/27


Scale - Hor. 1" = 100'  
 Vert. 1" = 5'



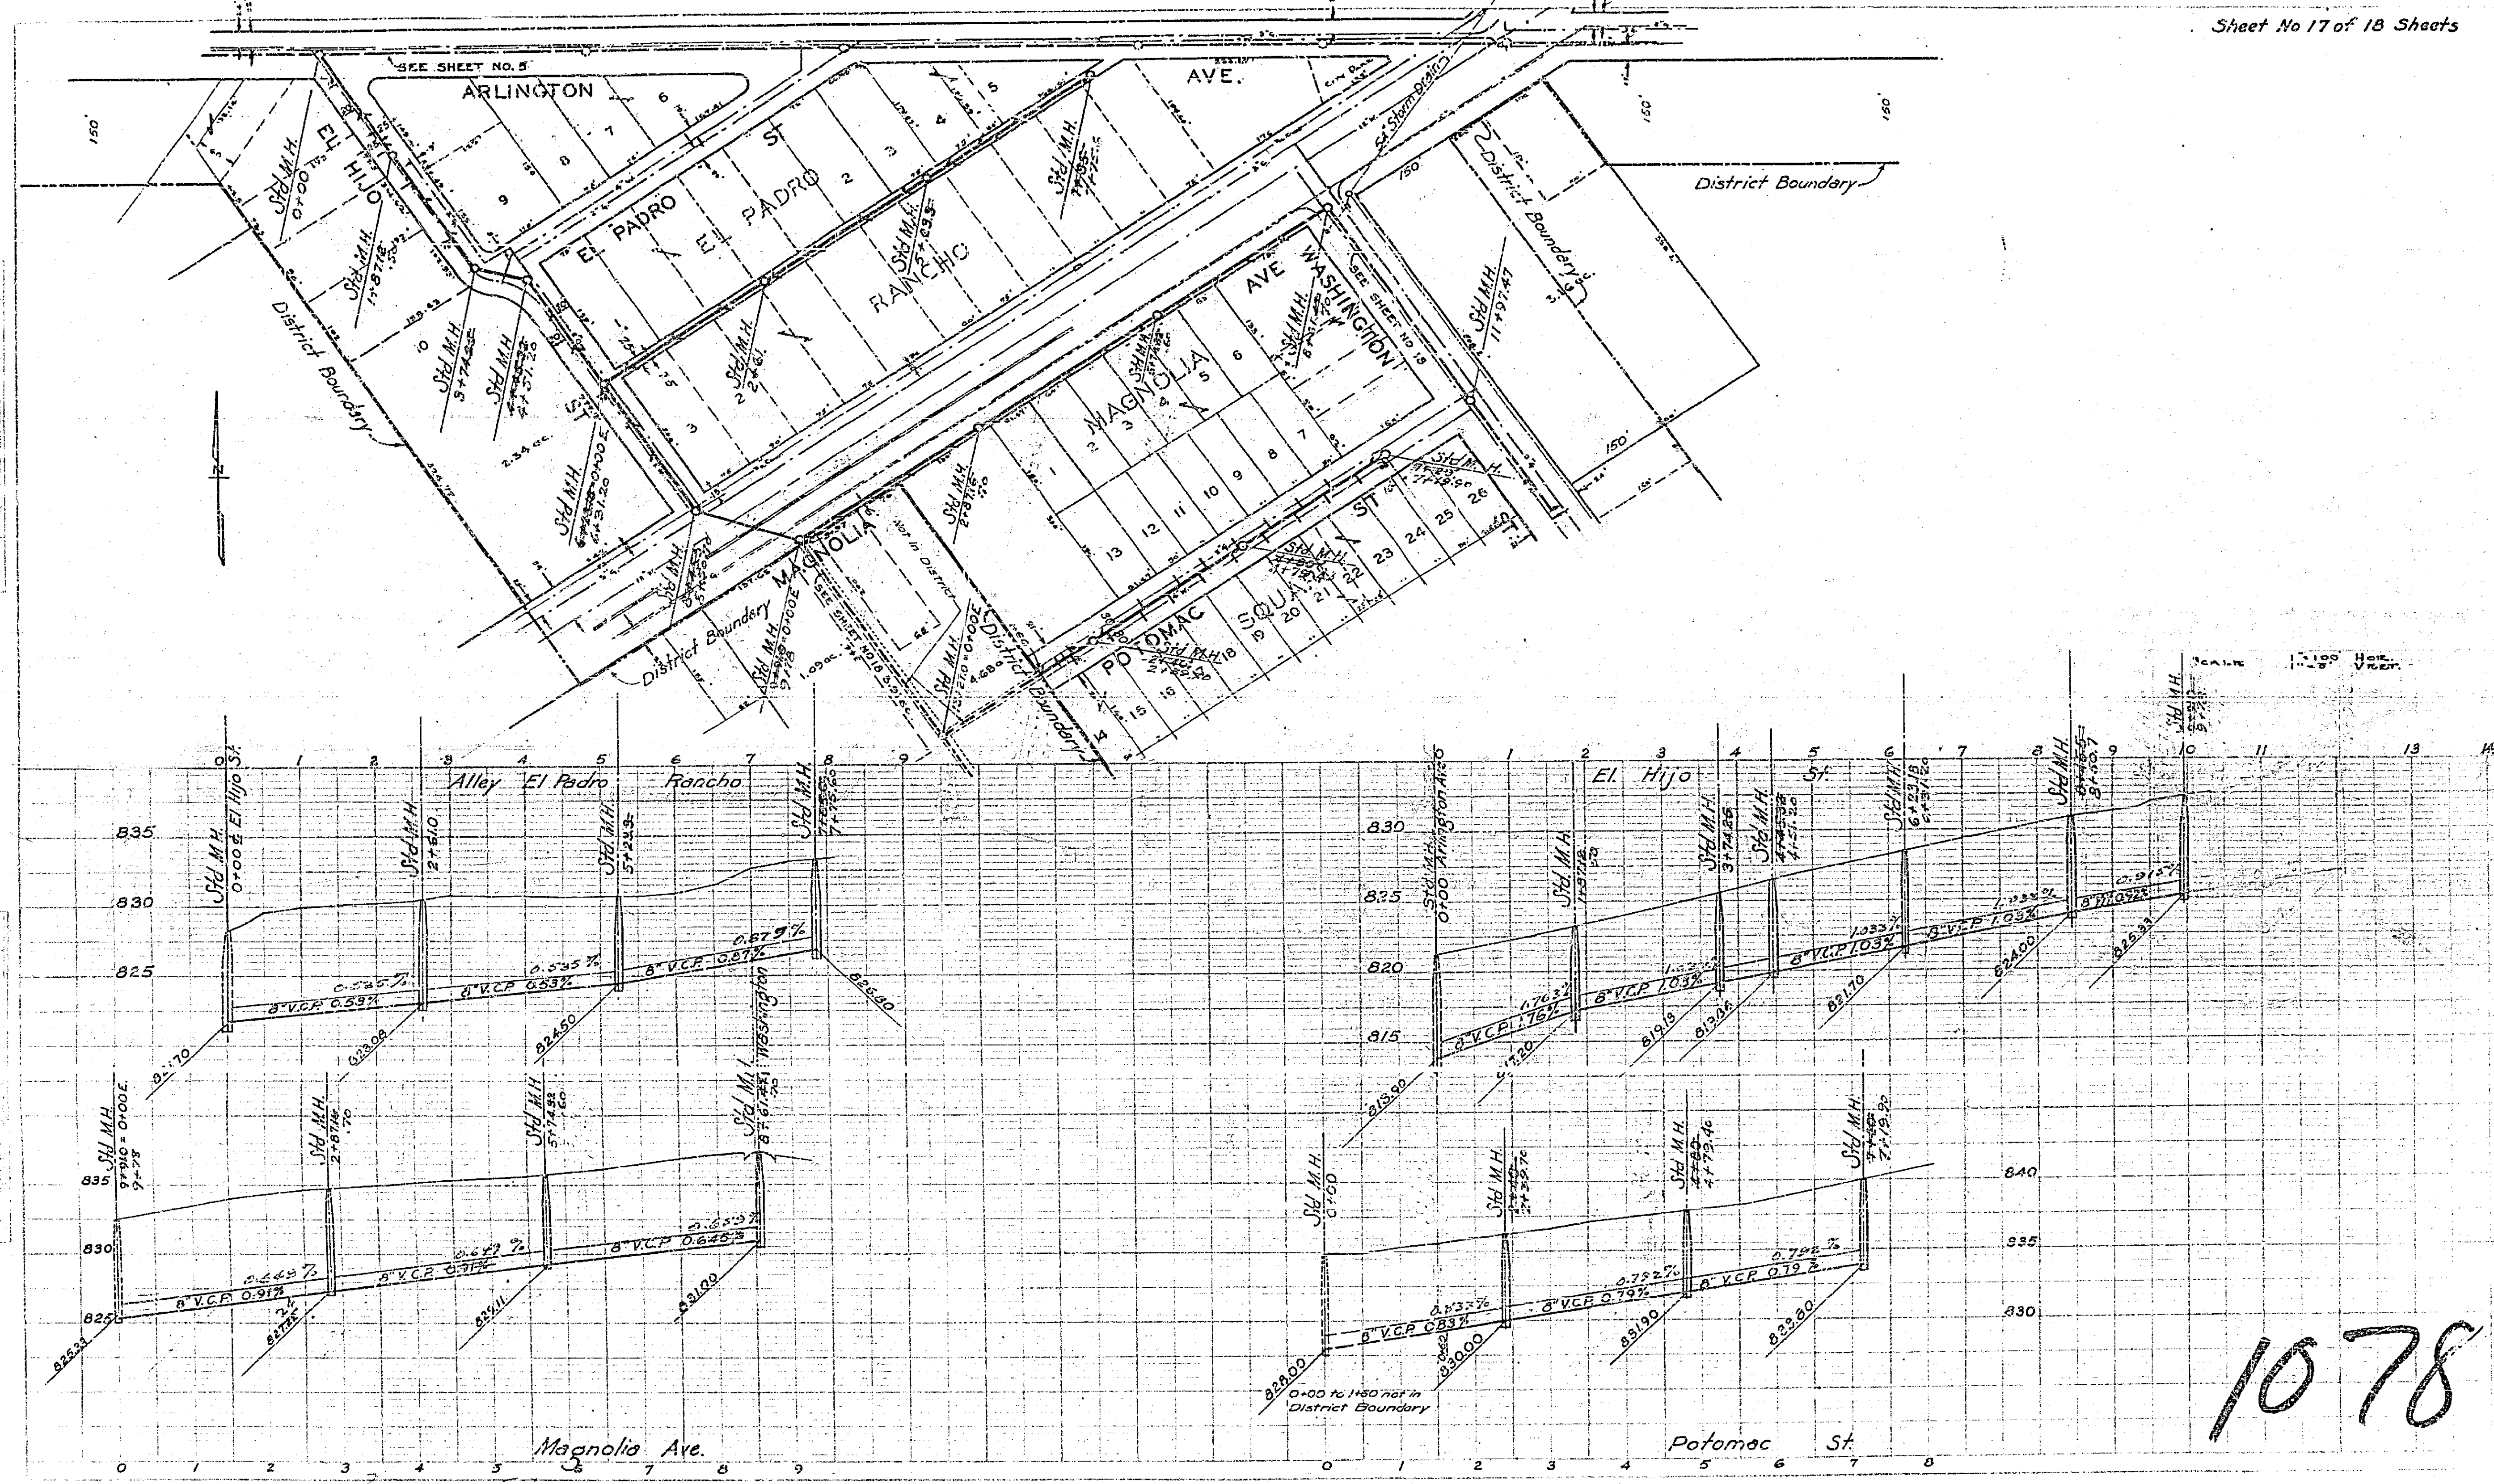


1078

SCALE 1" = 100' Hor. 1" = 10' Vert.

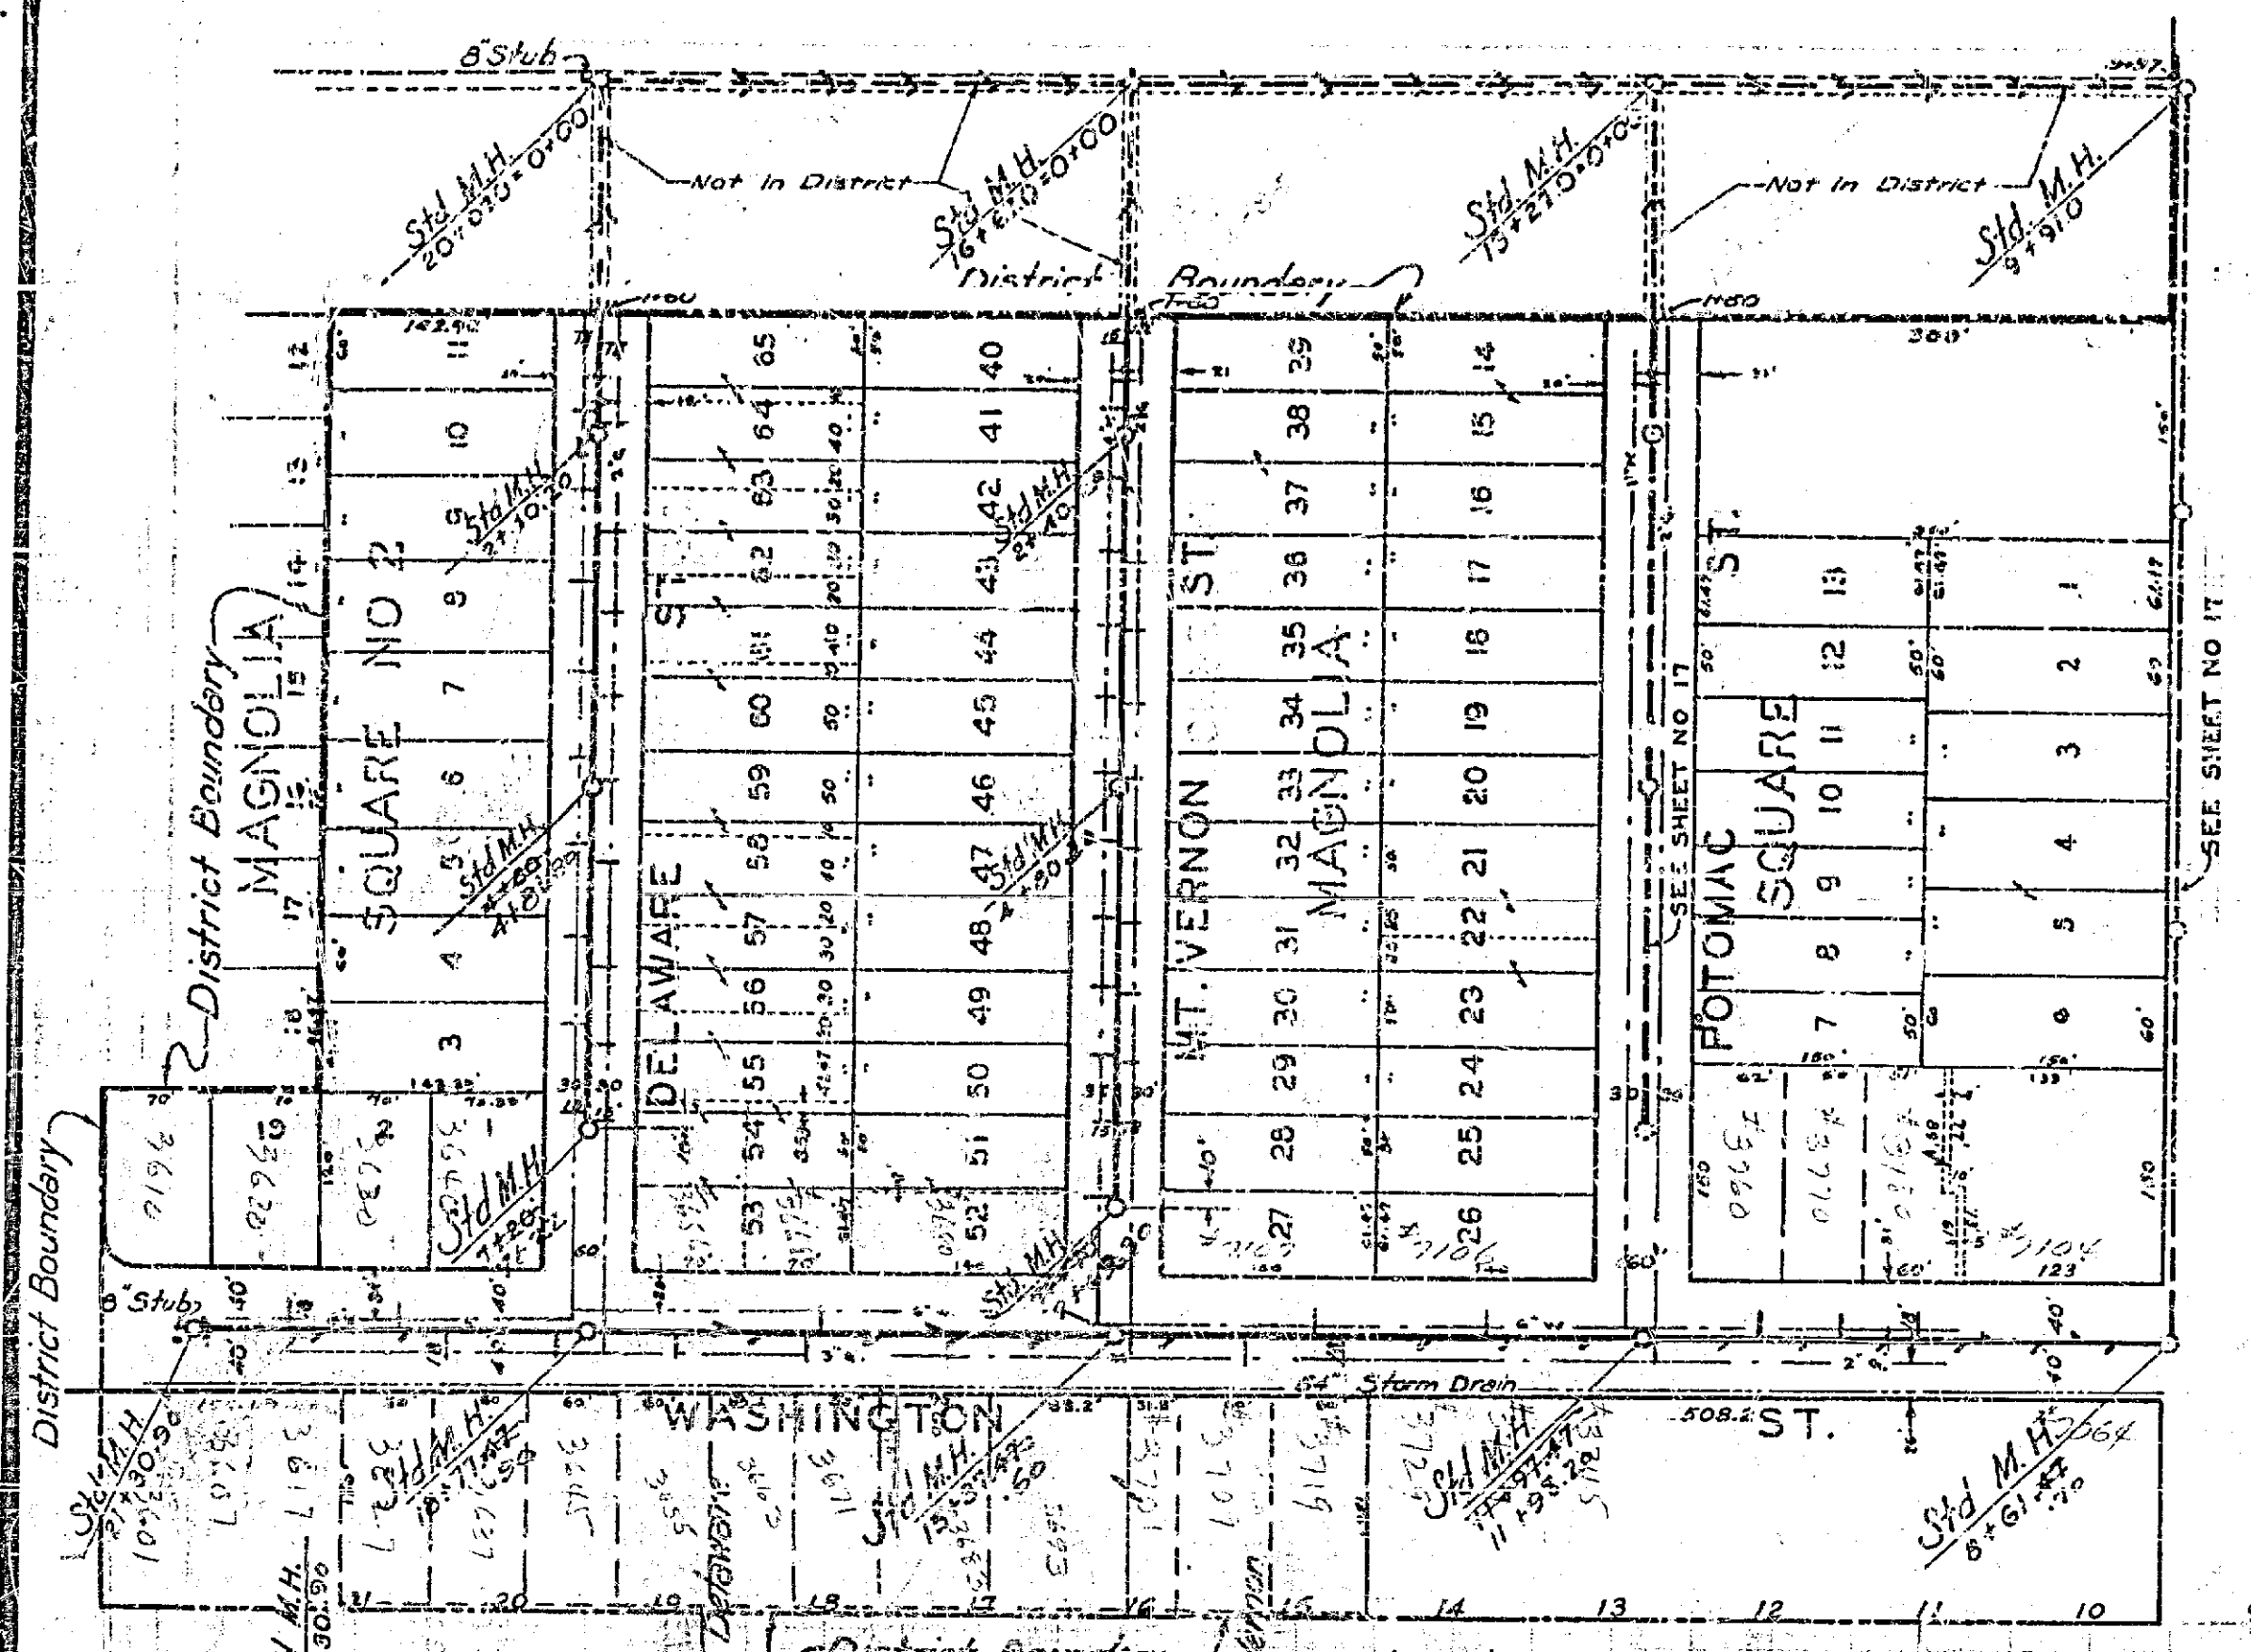



MAGNOLIA AVE.

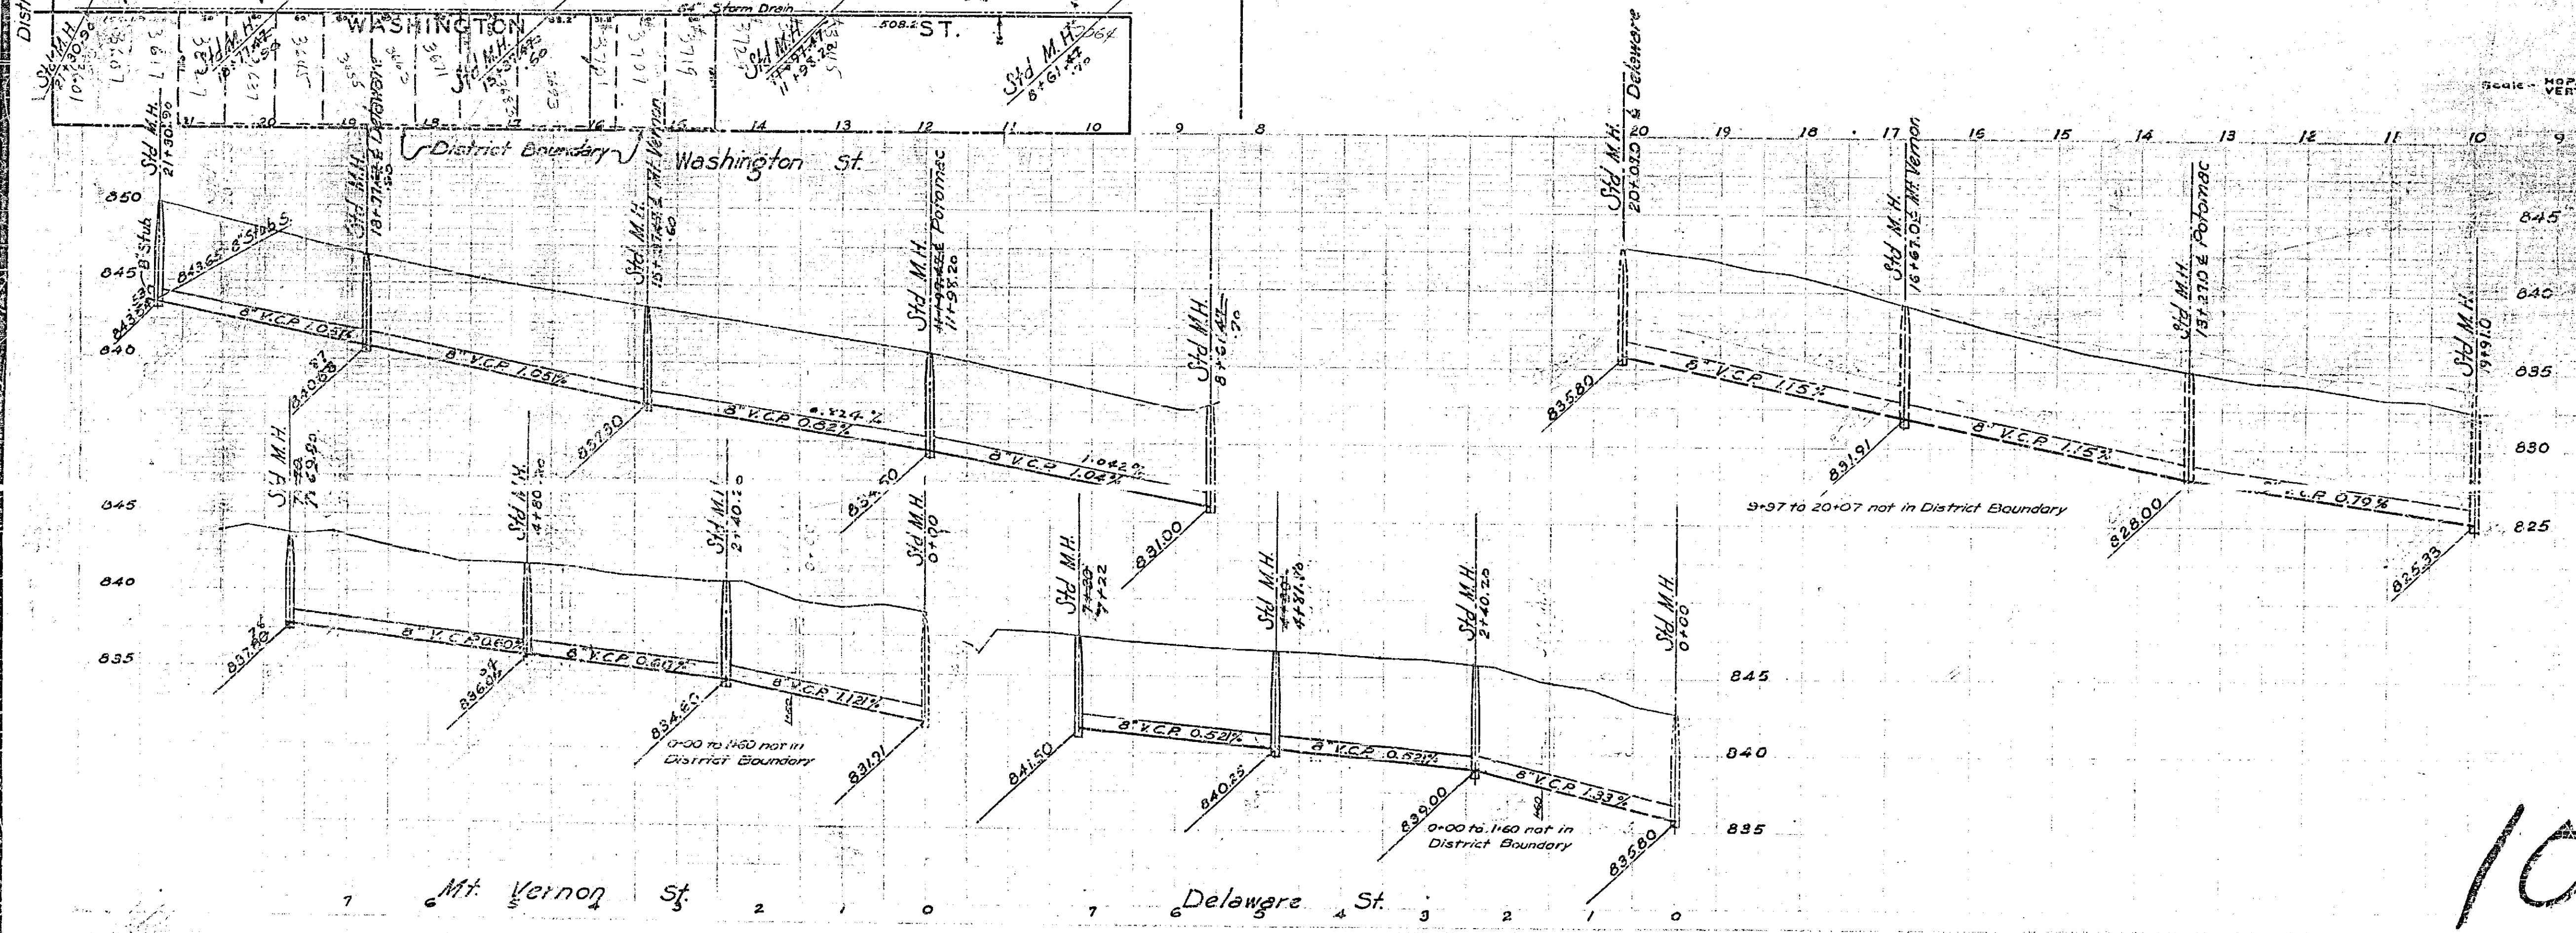

1078

1 Mt. Vernon St 2 0 7 Delaware St 3 2 1 0

Sheet No. 5 of 18 Sheets  
 Scales: Horiz. 1" = 100'  
 Vert. 1" = 5'

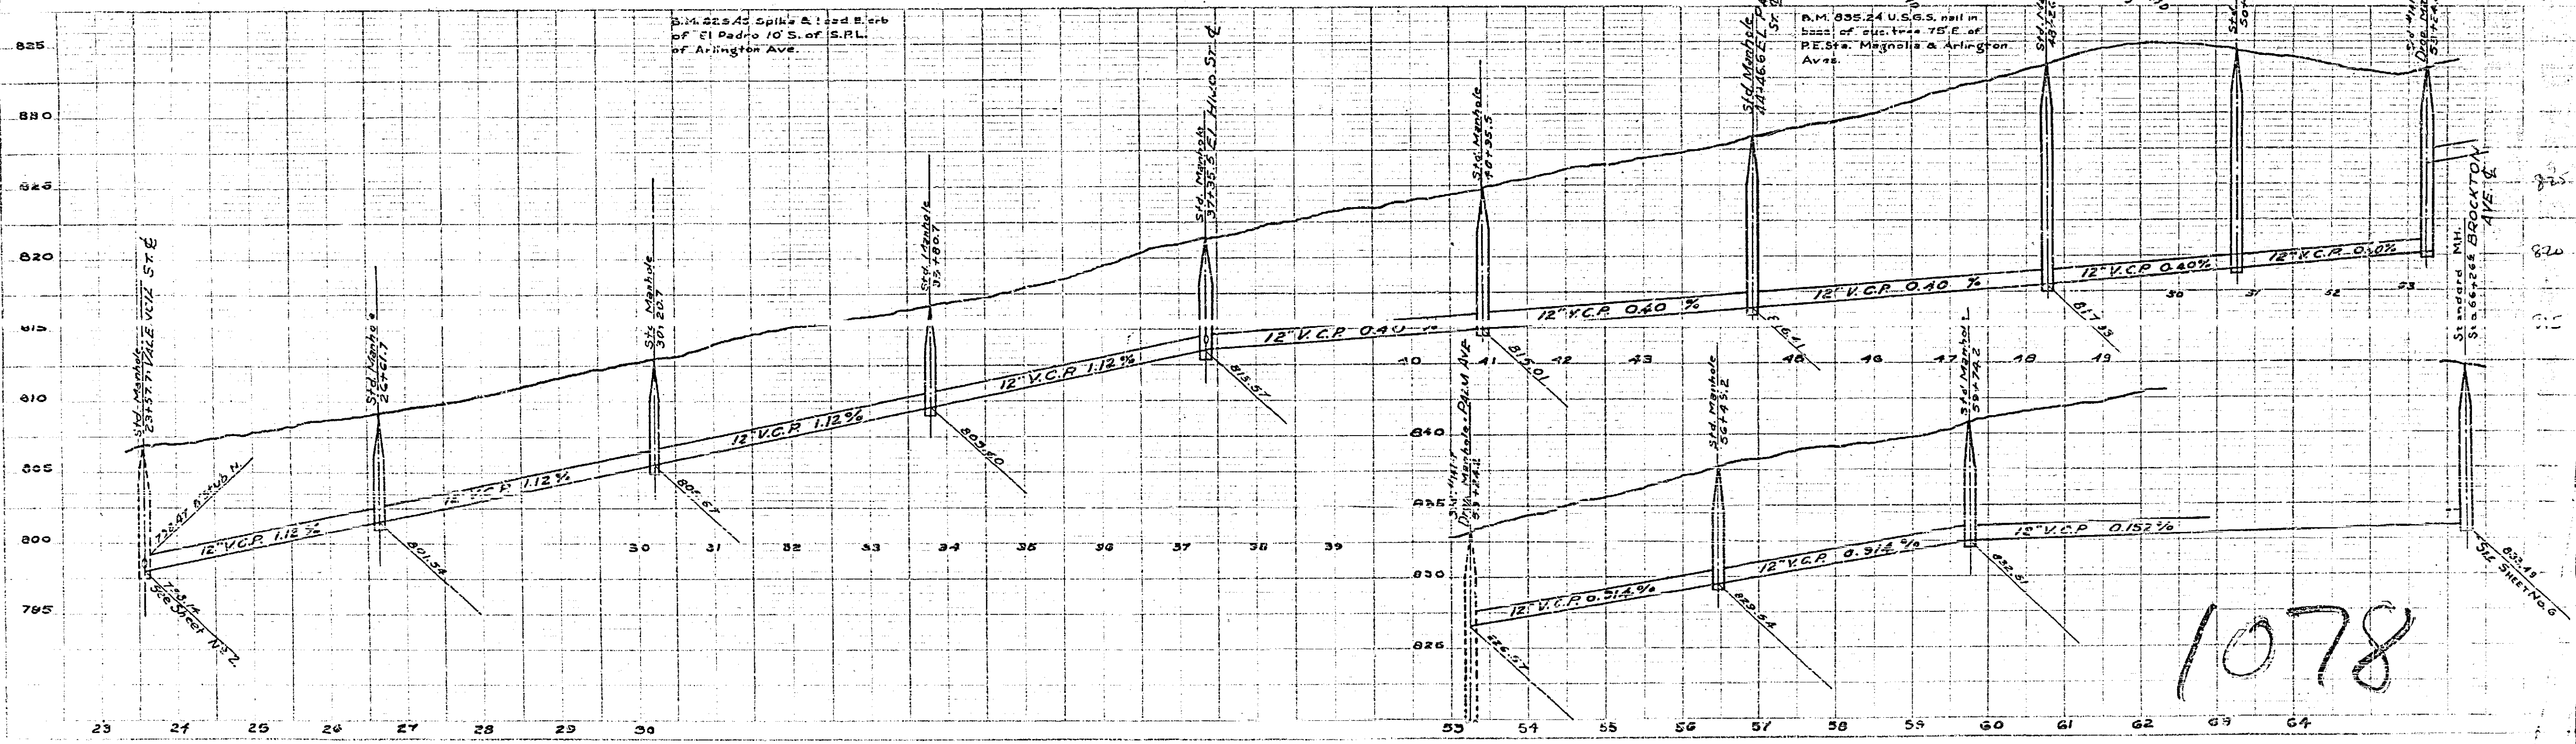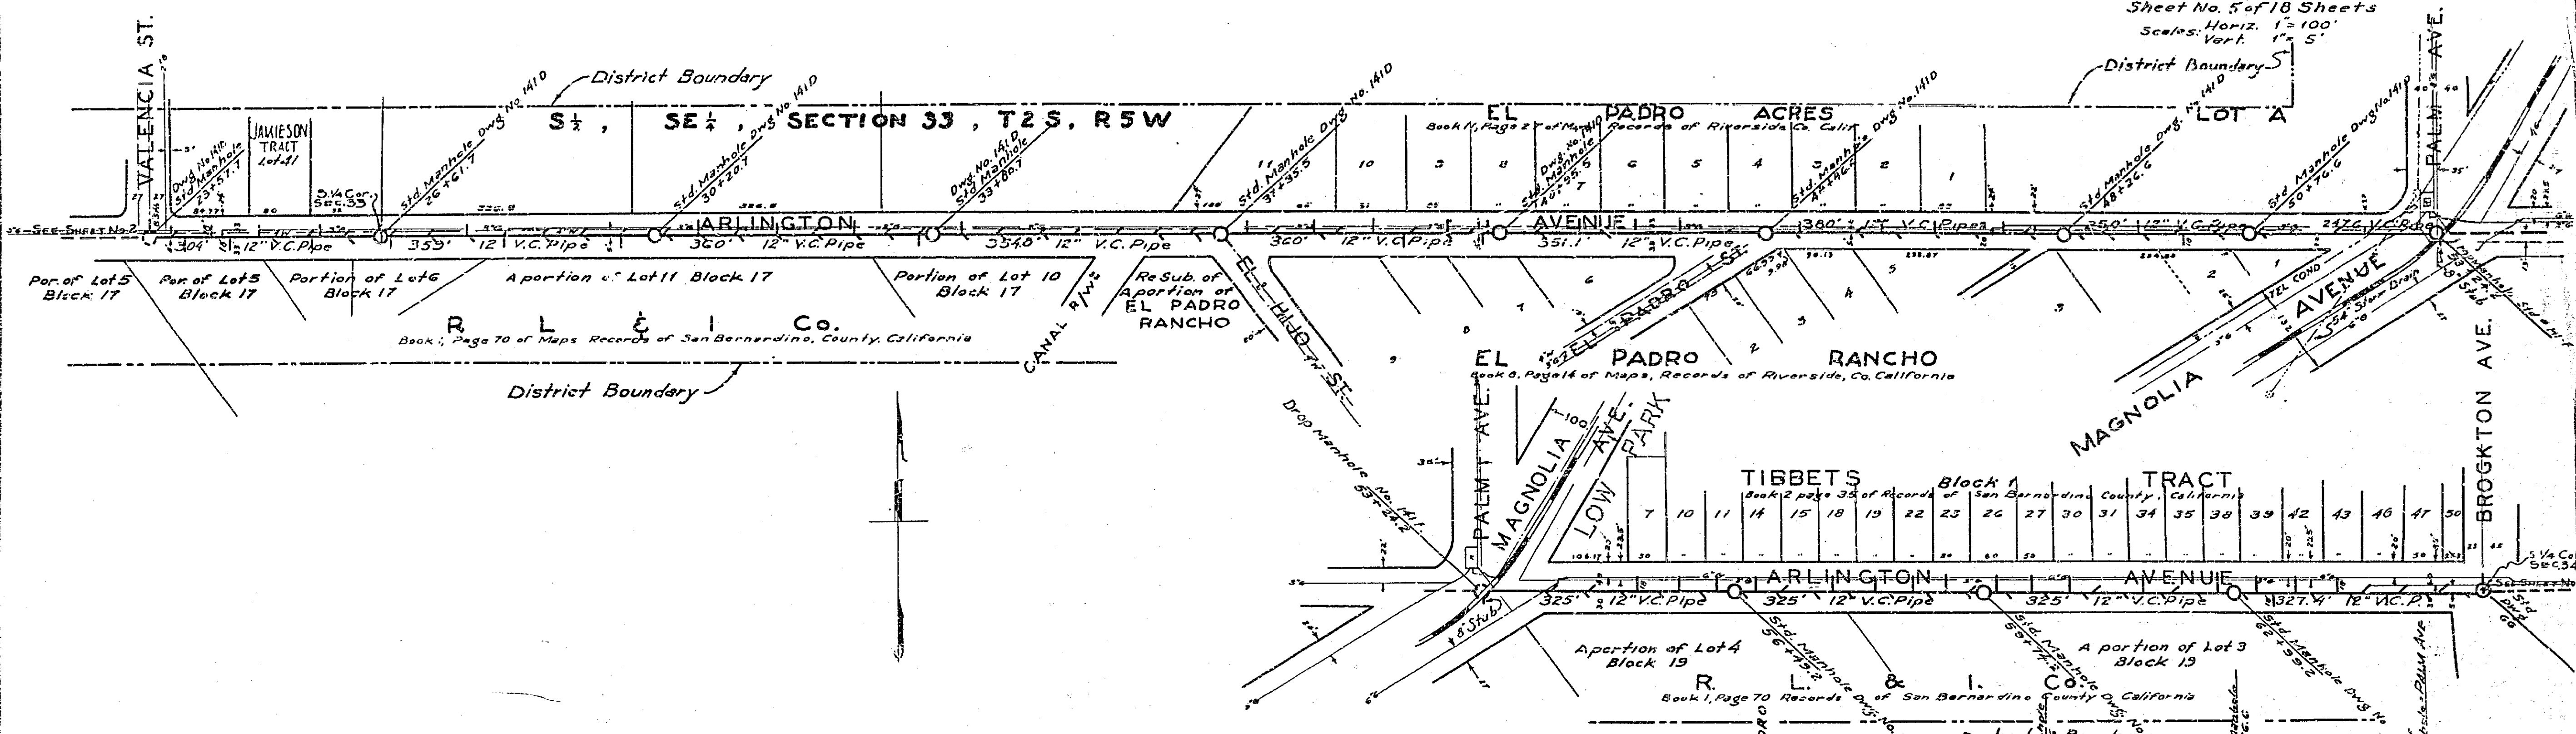

1078

R I S E S