


1818  
1819

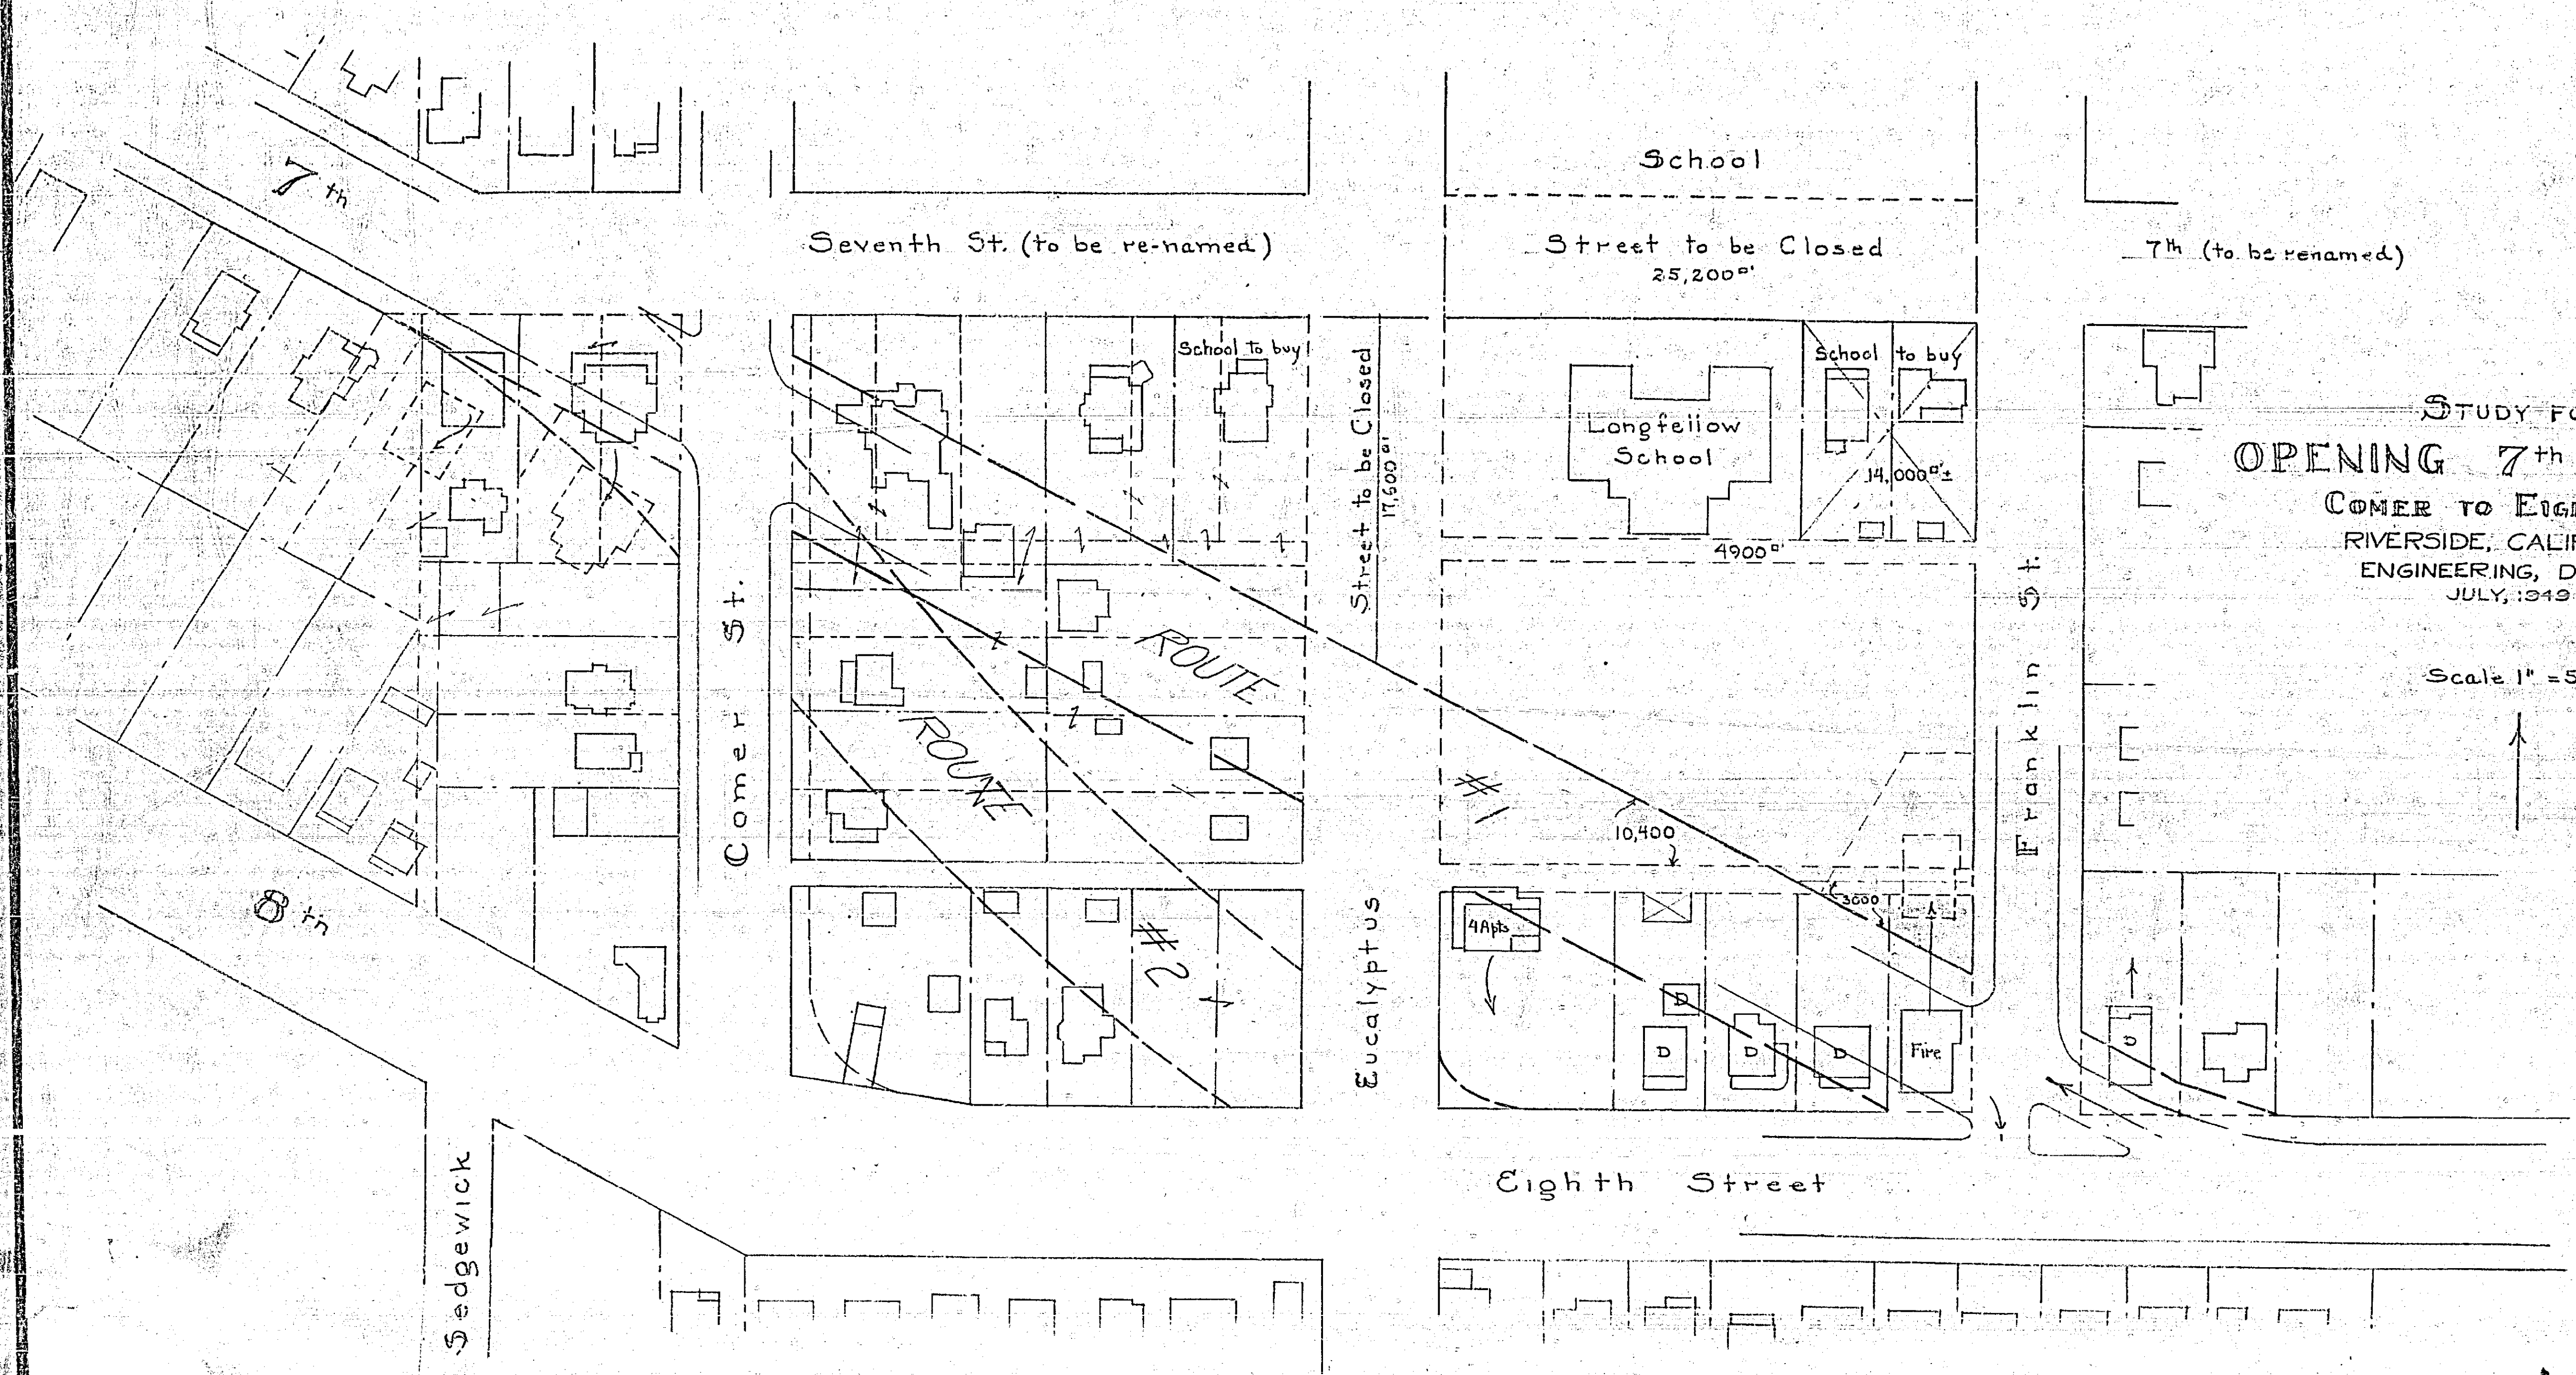

STUDY FOR  
**OPENING 7<sup>th</sup> STREET**  
 CORNER TO EIGHTH ST.  
 RIVERSIDE, CALIFORNIA  
 ENGINEERING, DEPT.  
 JULY, 1919

1079

File 511  
101

101