



MAP SHOWING IMPROVEMENTS TO BE MADE ON
NORTH LEMON ST.
107-A

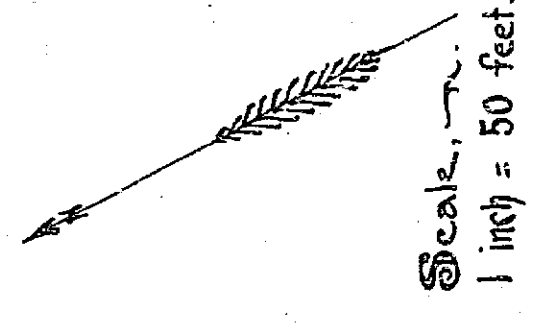

Cement sidewalk to be constructed is shown thus:
 Cement curb to be constructed is shown thus:
 Concrete gutter to be constructed is shown thus:


Scale:
 1 inch = 50 feet.

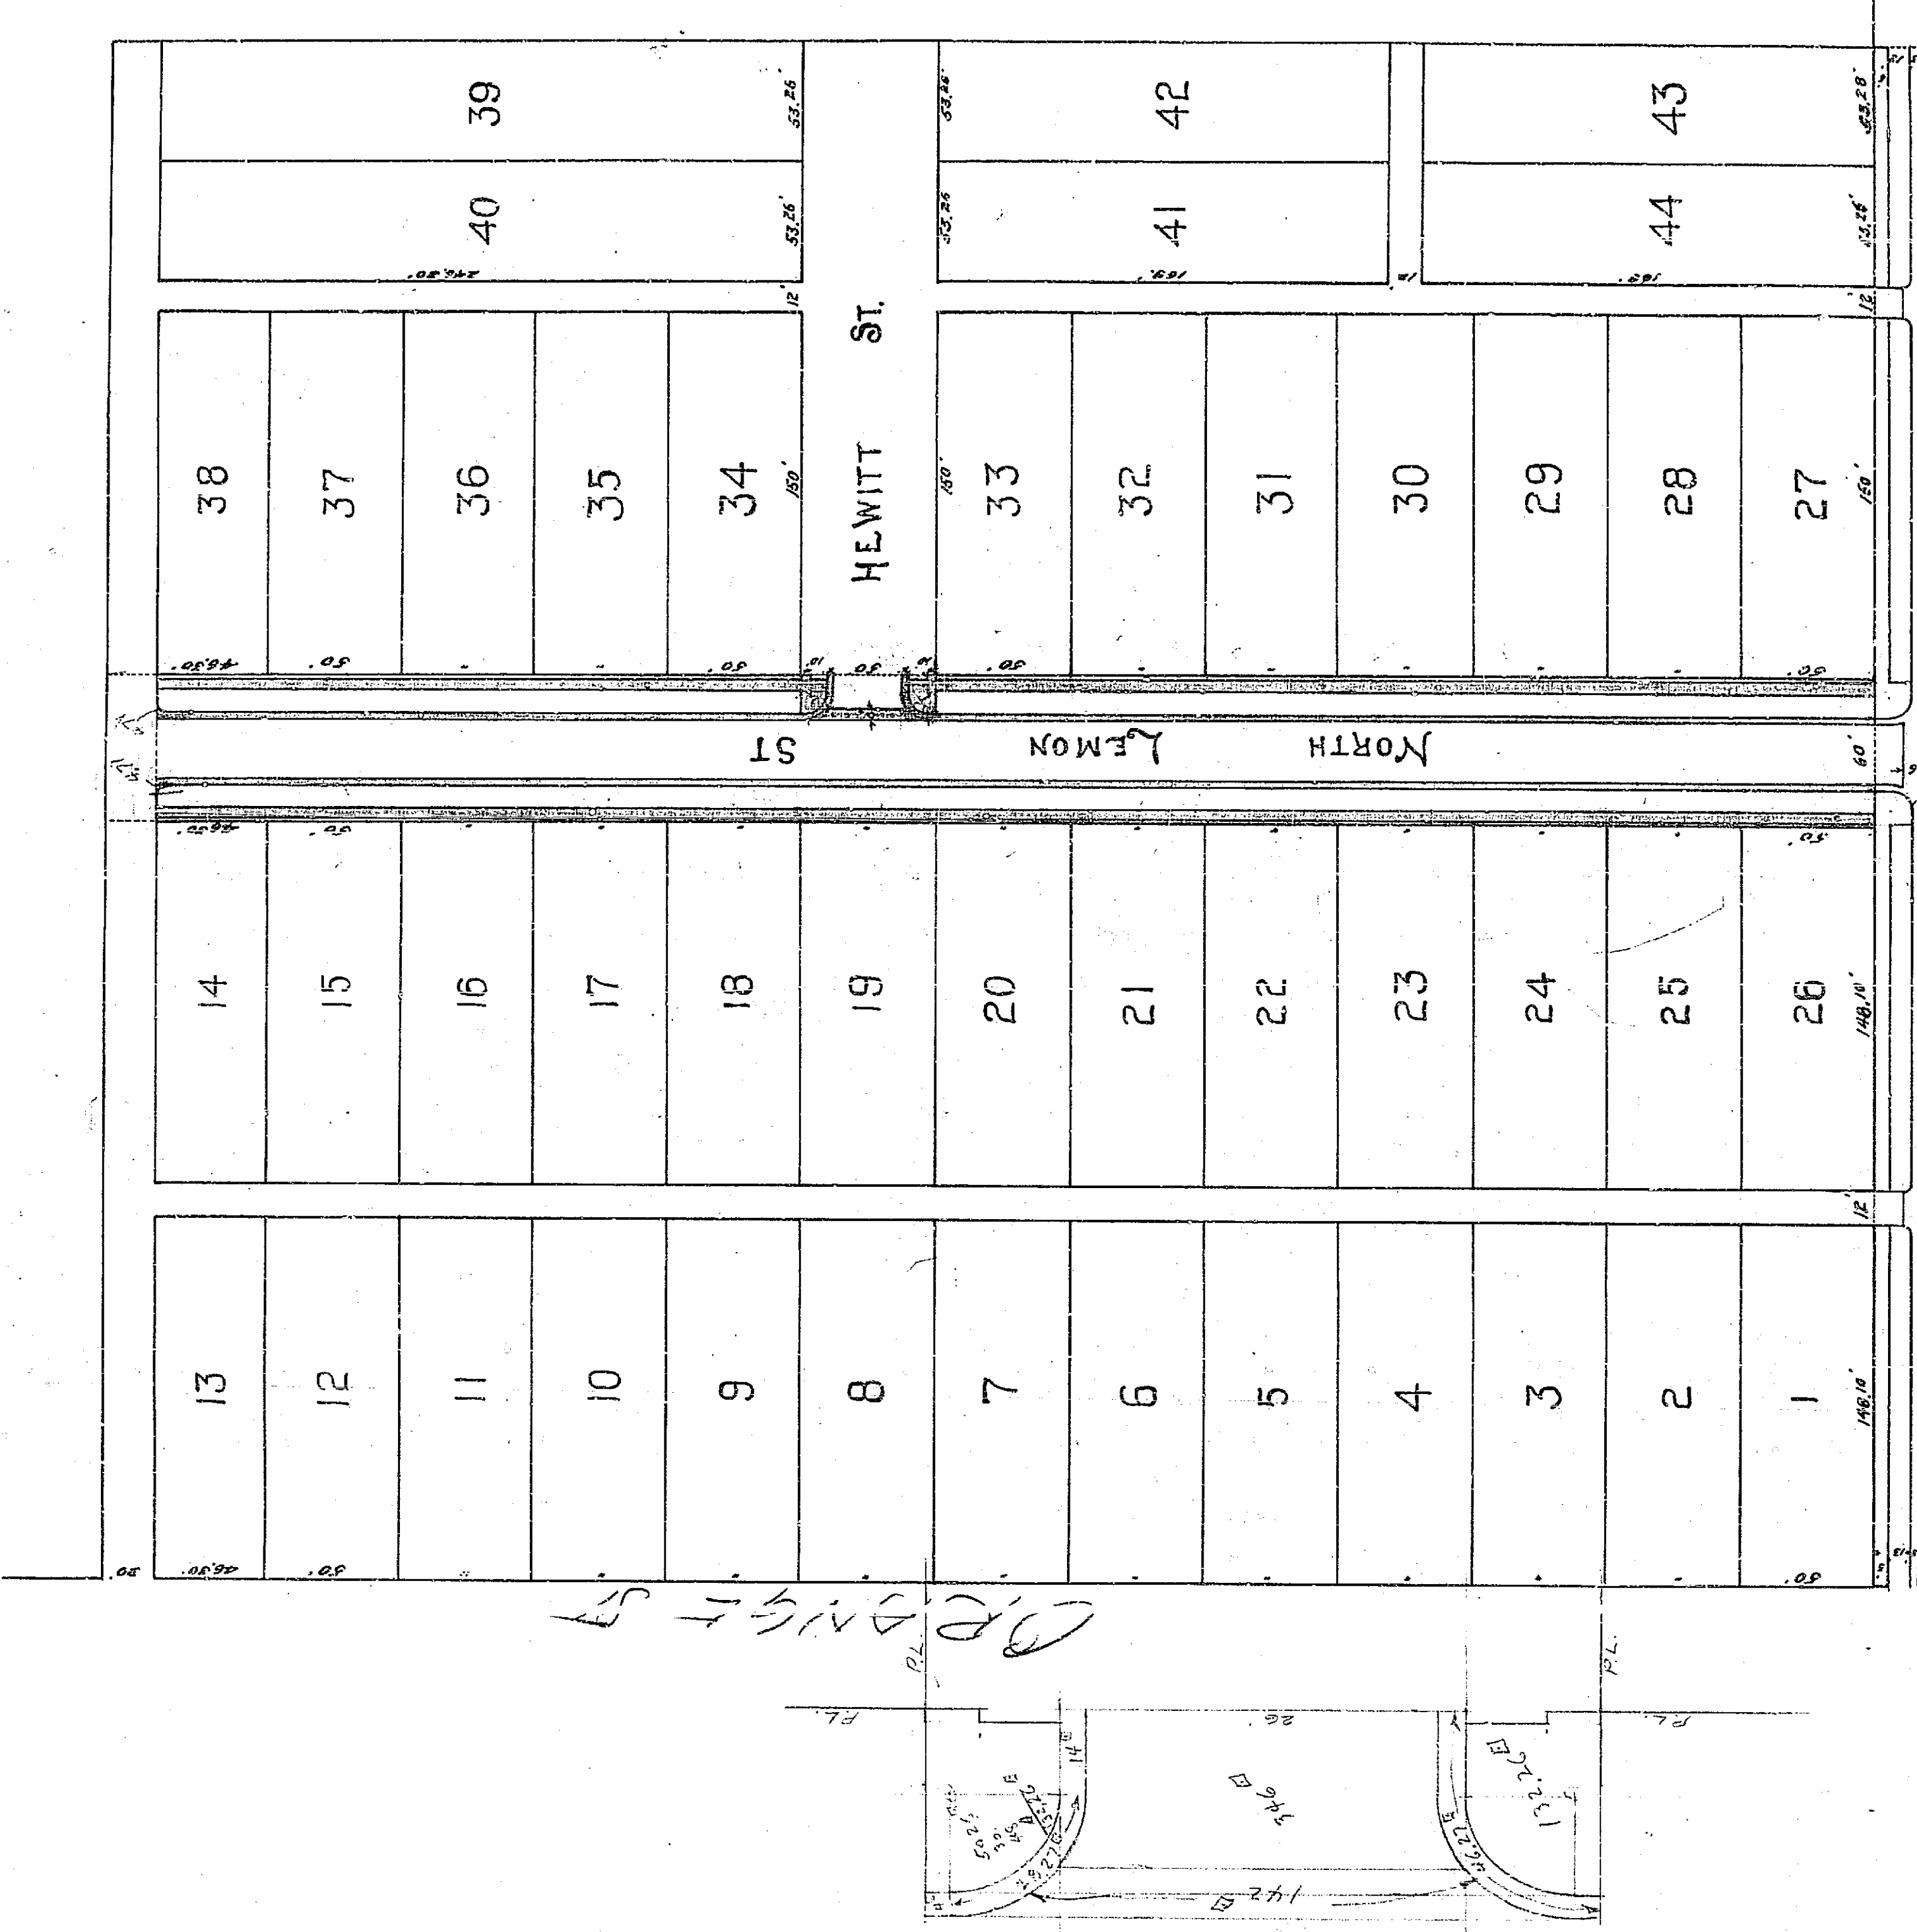


DR. BRIGHT ST.

FIRST


ST.

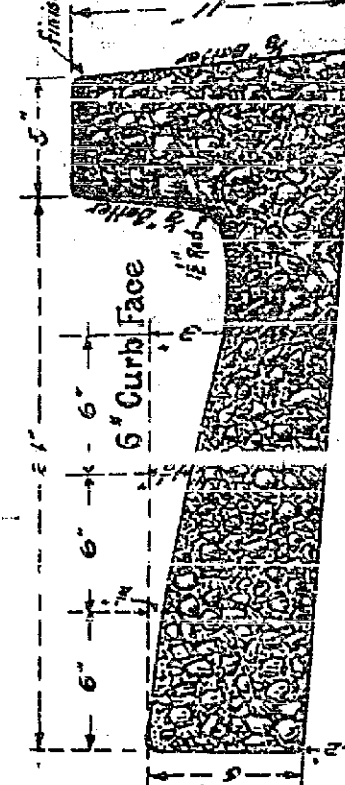


Cross-section of Combination Curb and Gutter to be constructed on N. Lemon St. Proportions of material in the concrete shall be 1 bag of cement, 2 1/2 cubic feet of sand and 3 1/2 cu. feet of rock or mulch thereon.

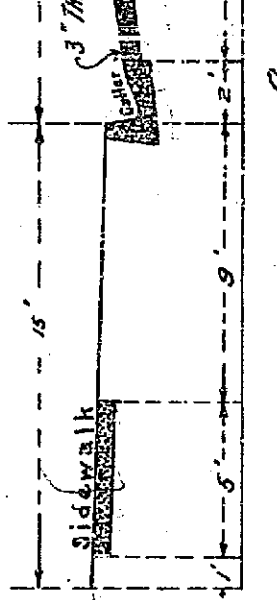

Cross-section of North Lemon Street.

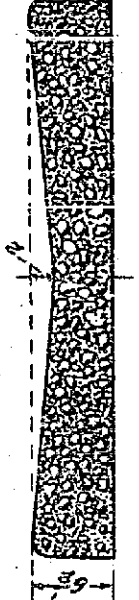

Cross-section of gutter for the east side of N. Lemon St. crossing the roadway of Hewitt St. and on N. St. The proportions in the concrete shall be 1 bag of cement, 2 1/2 cubic feet of sand and 3 1/2 cubic feet of rock or mulch thereon.

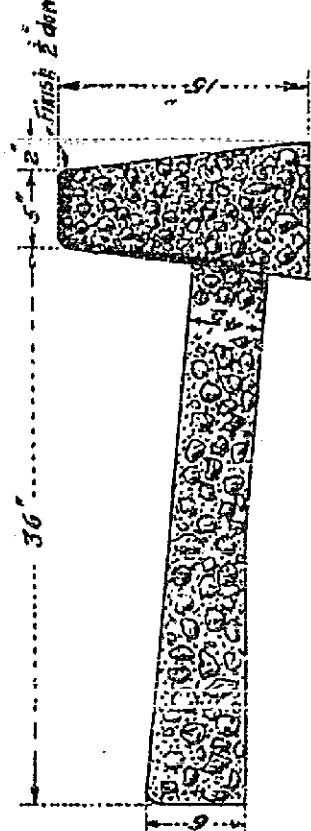

Cross-section of Curb and gutter to be constructed in N. St. This form of curb to be used for all of the curb in the 1st and N. Lemon St. crossing the gutter to be 36 inches less the height of the curb. This form of gutter to be used in the 1st and N. Lemon St. (except for the portion crossing the N. Lemon St. roadway) but shall be only 2 feet wide (as the height of the curb) north of the gutter crossing the N. Lemon Street roadway.

Adopted by the Mayor and Common Council of the City of Everett, February 15, 1910.
Attest *M. O. Deady* City Clerk.

