
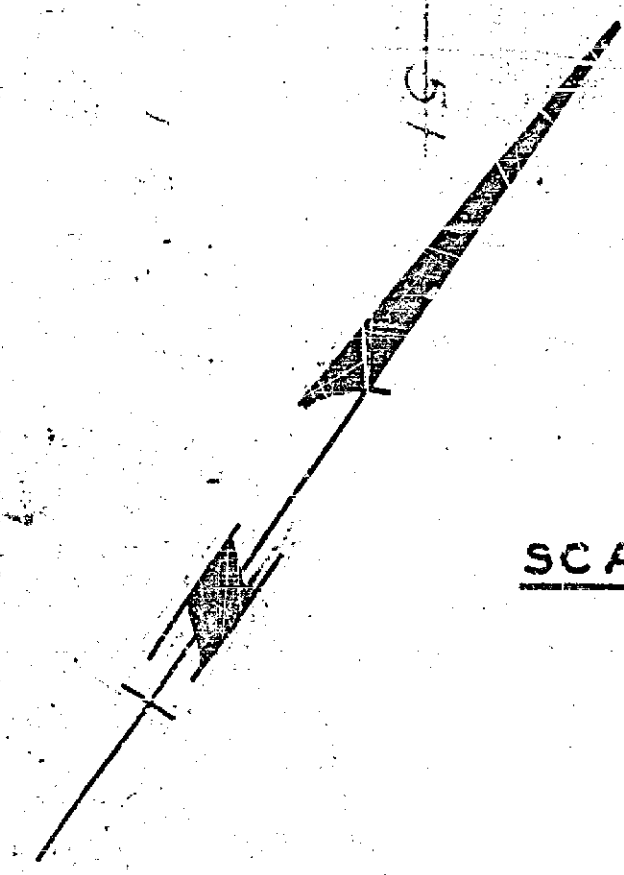


1083

JEFFERSON ST.

ST.

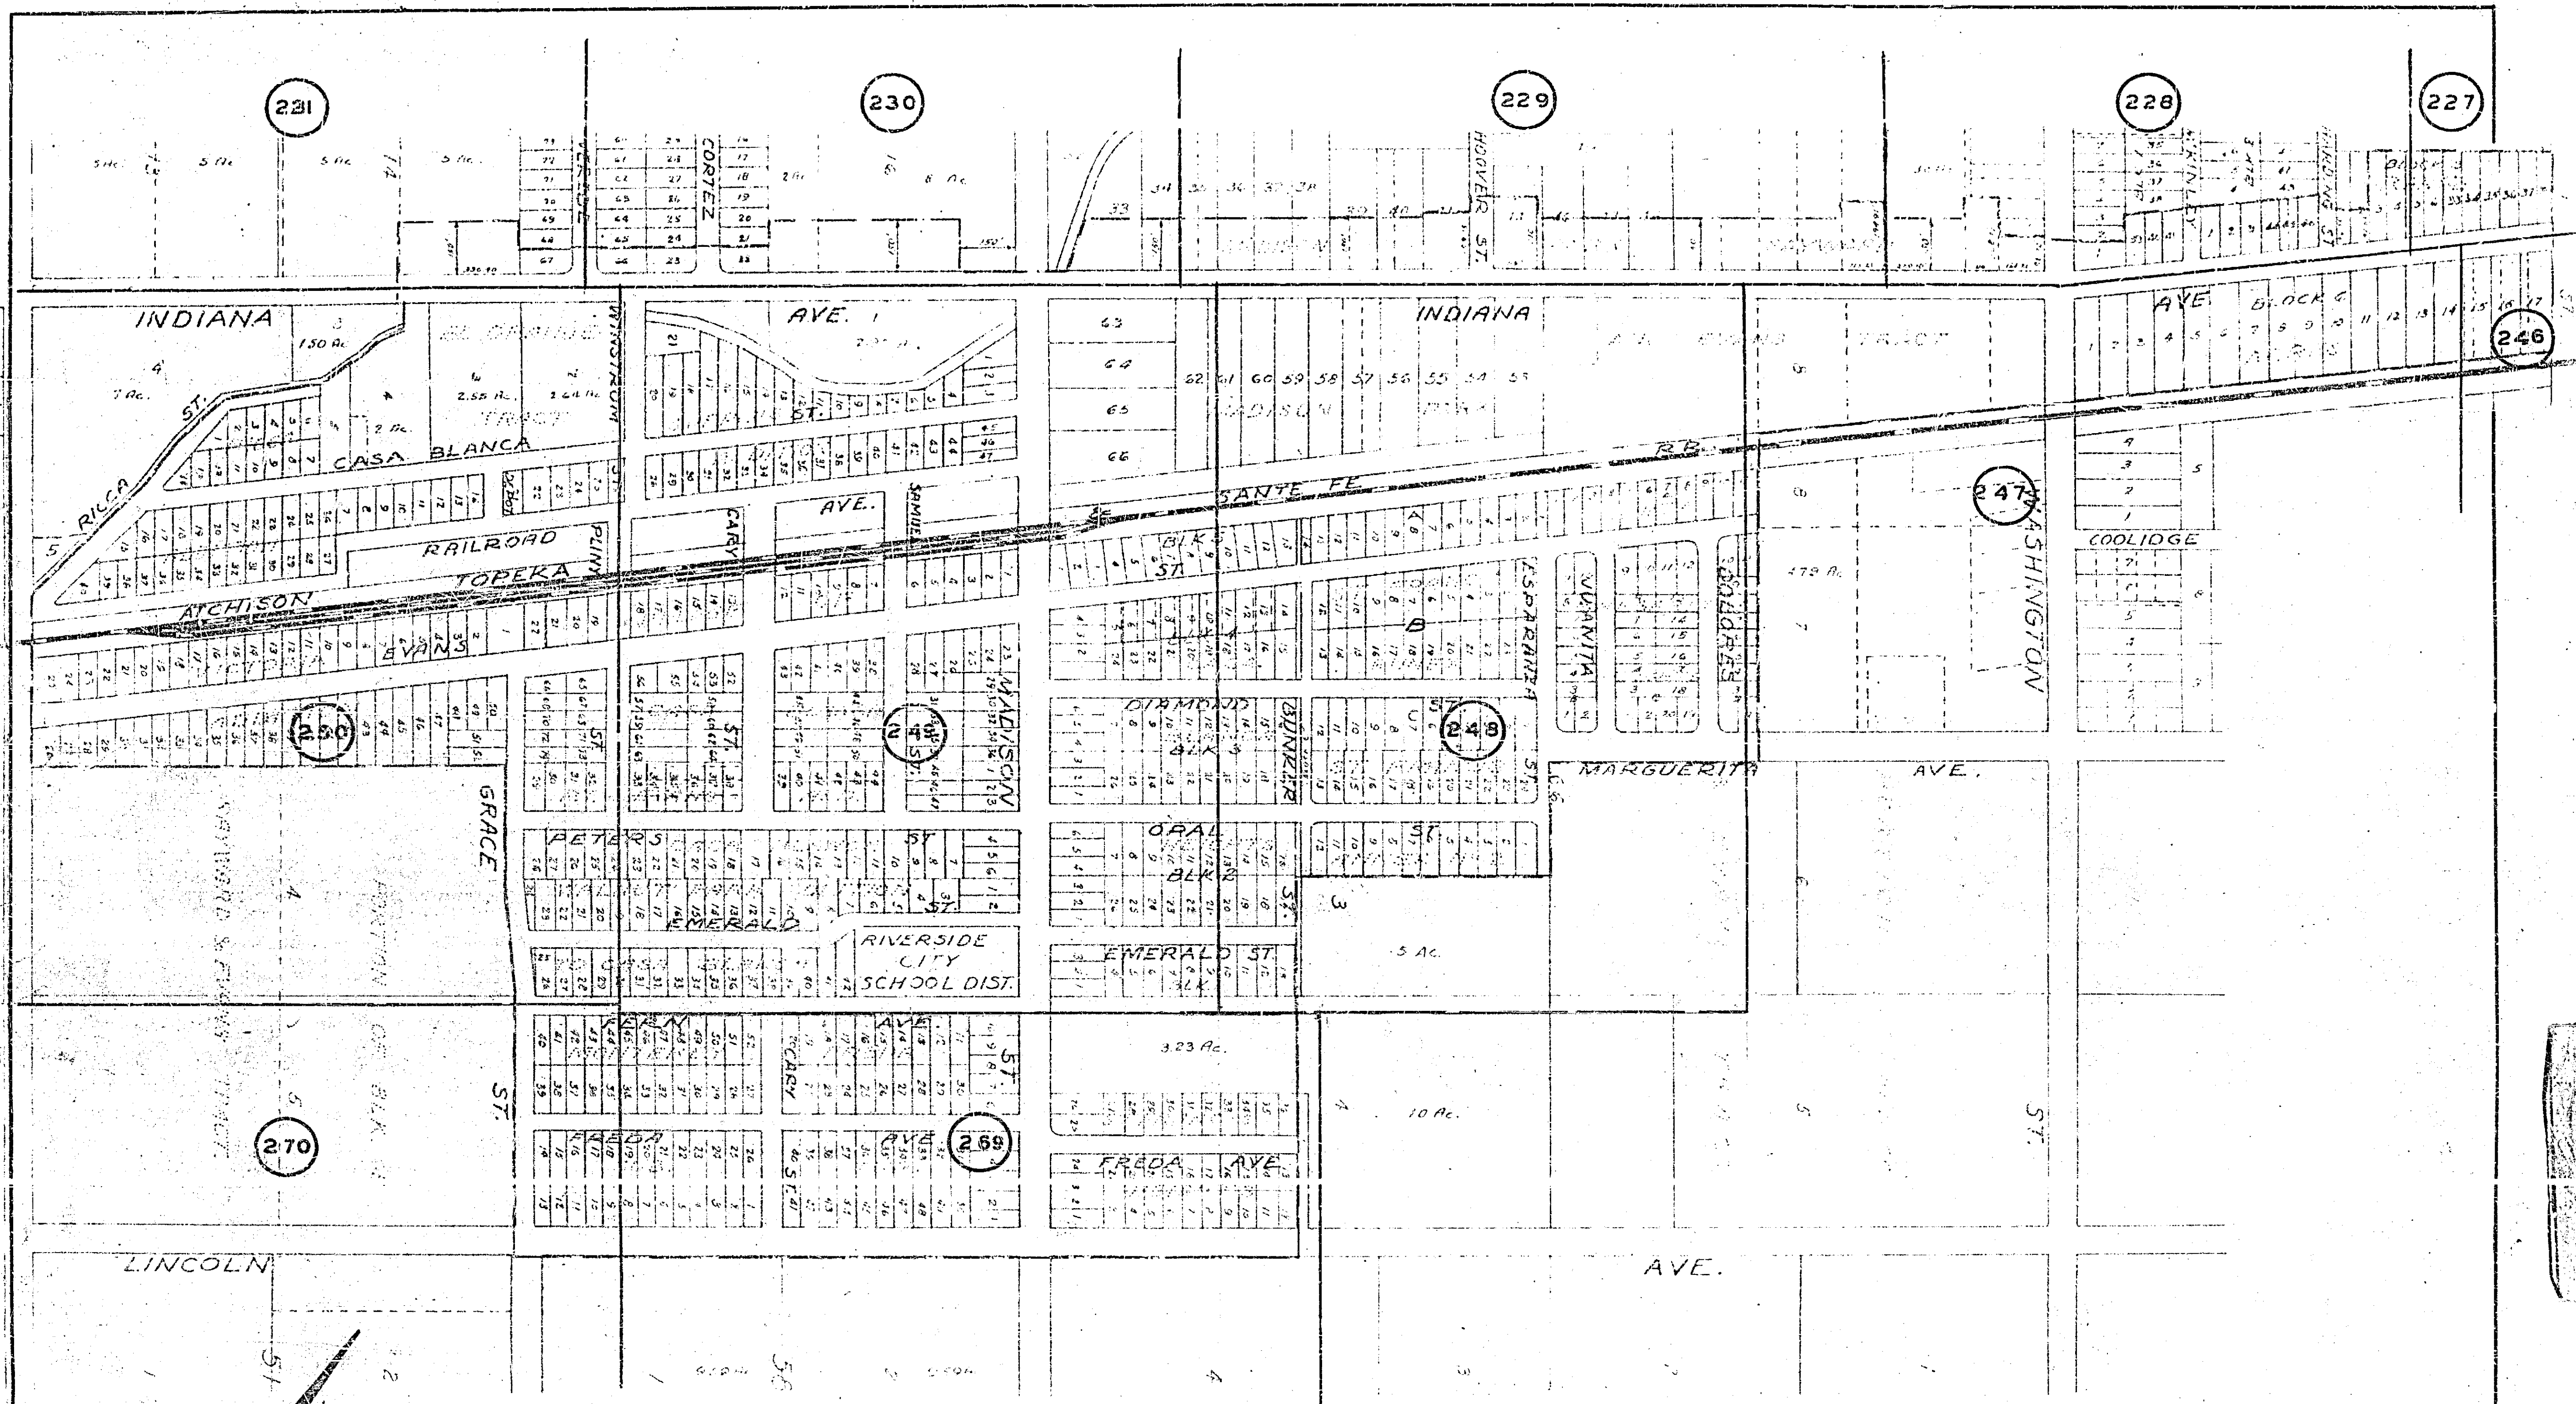

SCALE: 1 IN. = 300 FT.

CASA BLANCA
 SANITARY SEWER DISTRICT
 RIVERSIDE, CALIFORNIA

ASSESSMENT INDEX MAP

THIS ASSESSMENT DIAGRAM CONSISTS OF 14 SHEETS.
 THE NUMBERS OF THESE SHEETS ARE: 1, 2, 227, 228, 229, 230,
 231, 246, 247, 248, 249, 250, 269, & 270.

1083

7.5. 532-103
L. A. L. Co.