


SANITARY FILL PROFILE
FOR NEW DITCH


Scales: Horiz. 1"=40'
Vert. 1"=4'

F.B. 528-1
F.B. 485-73 - Profile

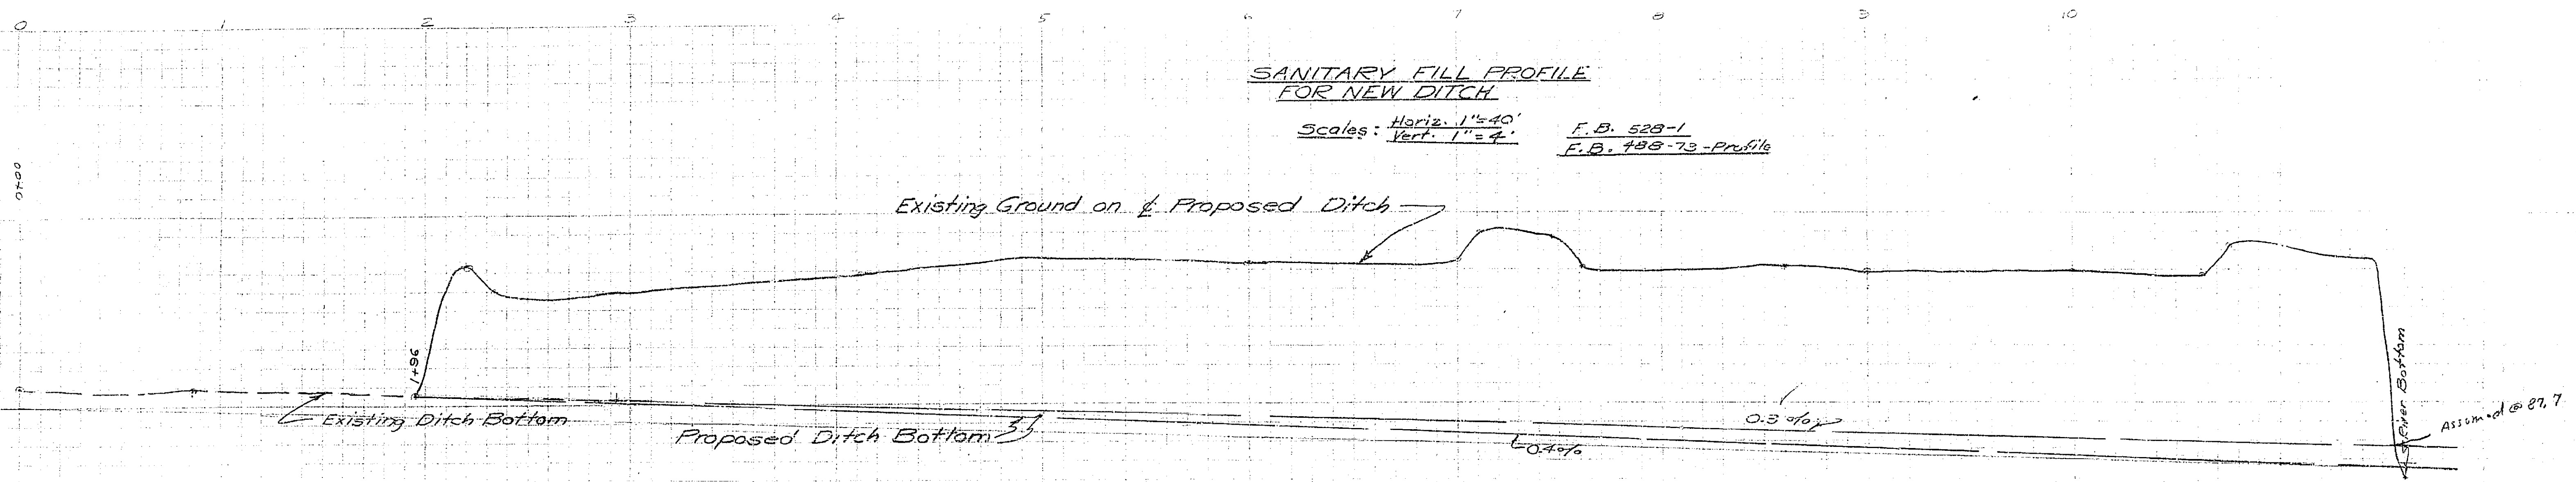


1084D

PLAN
 SURVEYED
 ROUTED
 NOTE BOOK ALIGNMENT CHECKED
 NO. _____

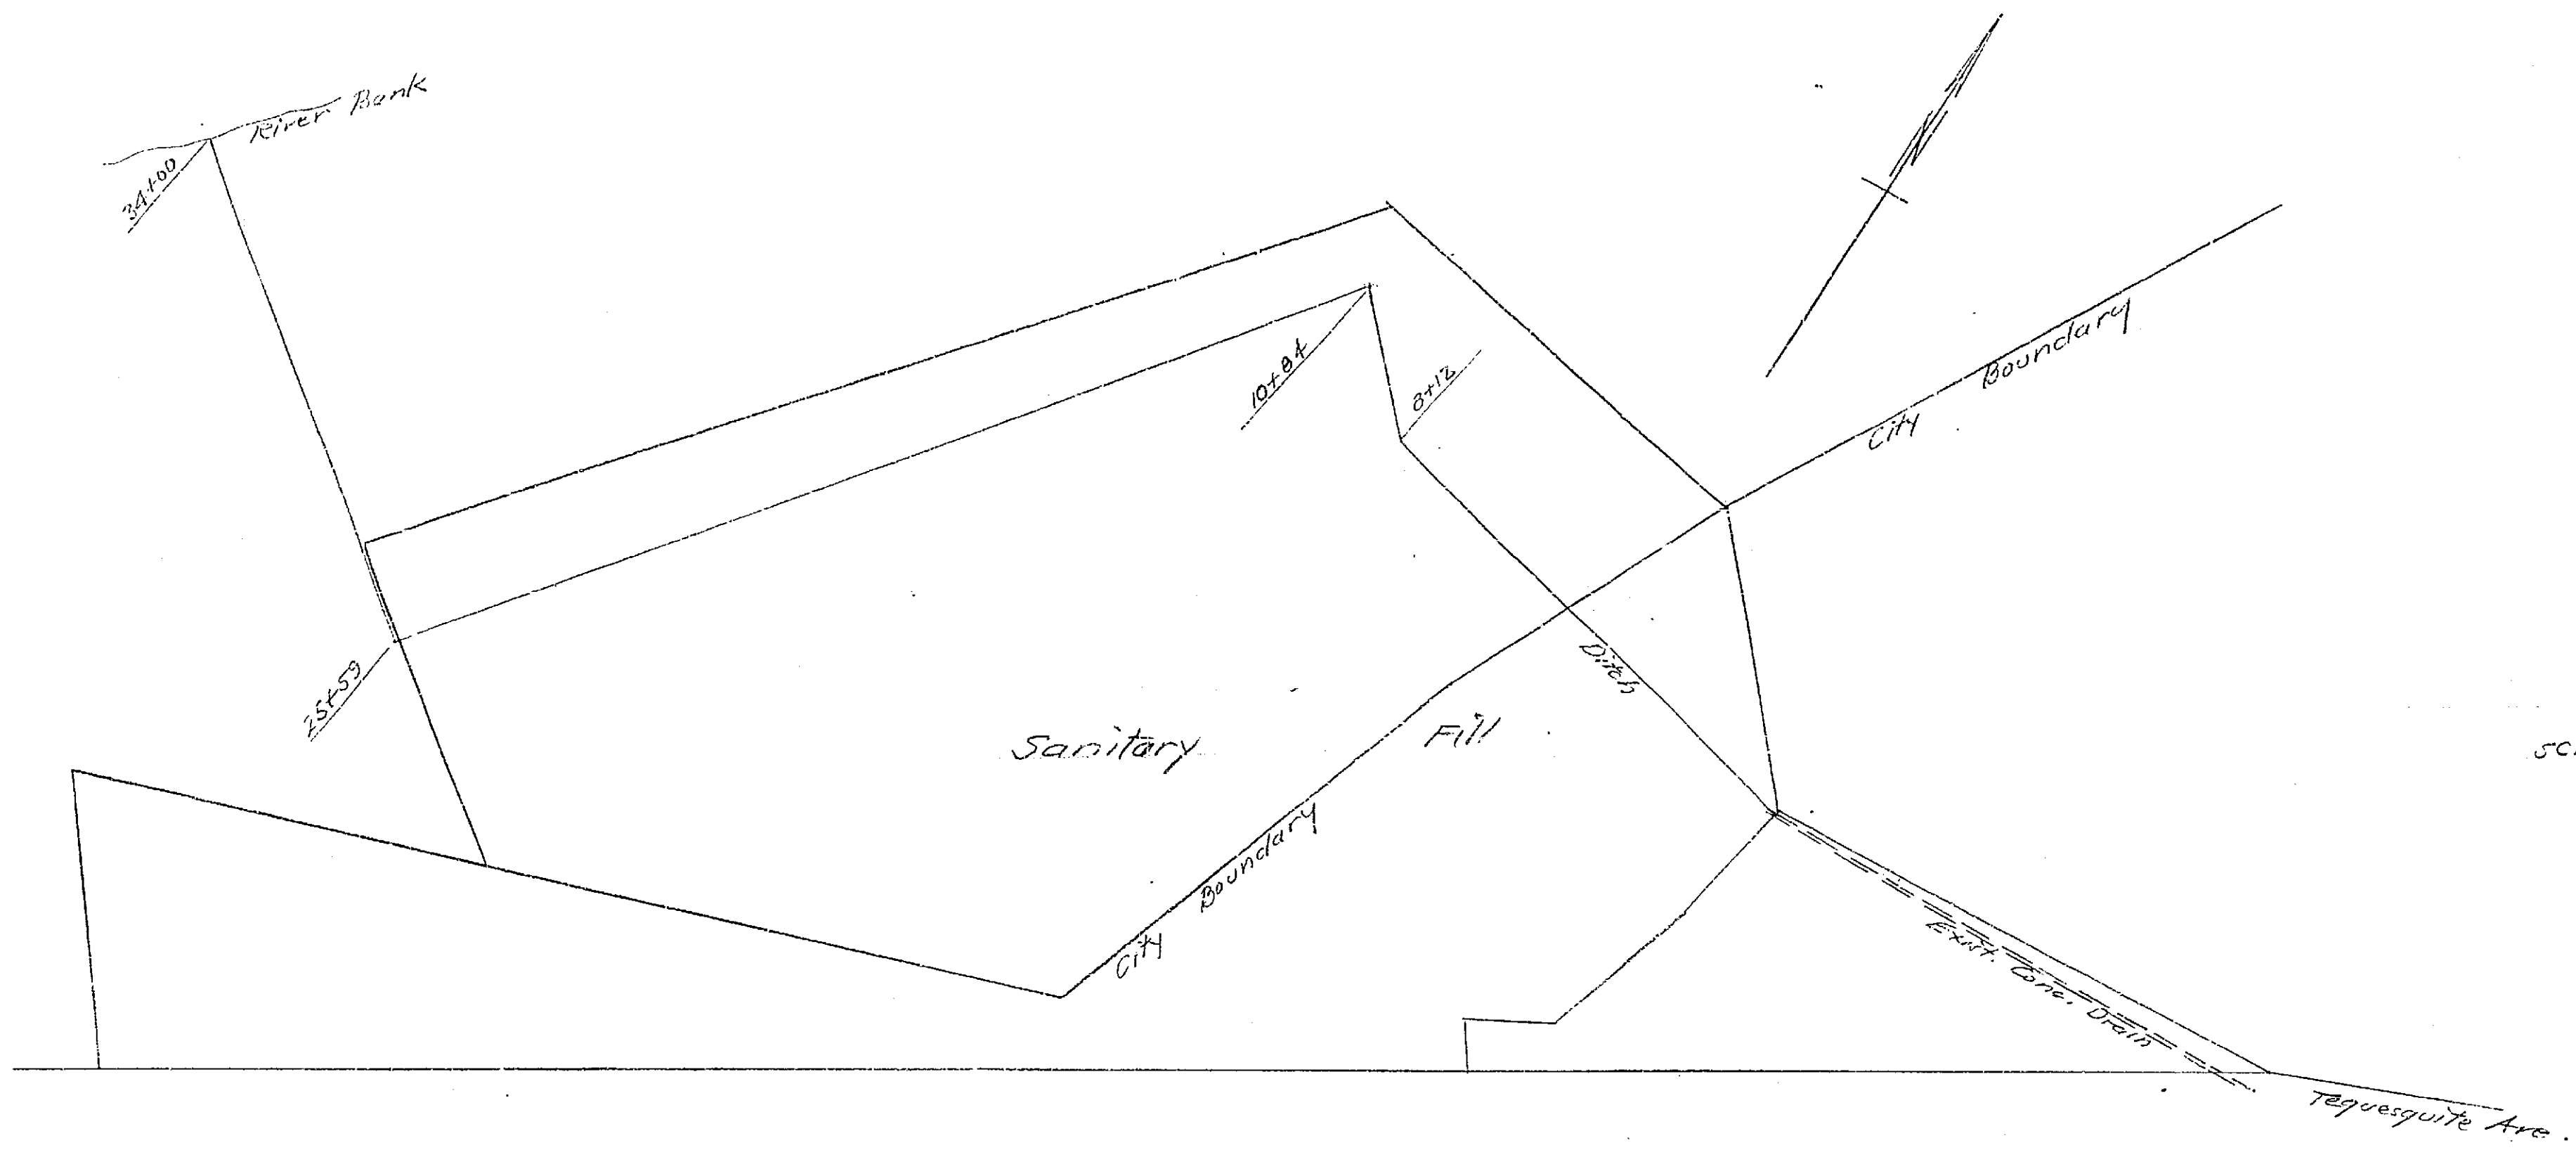

PLAN 1084-D
 SCALE: 1 IN. = 200 FT.


PROFILE
 SURVEYED
 CHECKED
 NOTE BOOK
 STRUCTURE NOTATION'S CHECKED
 NO. _____

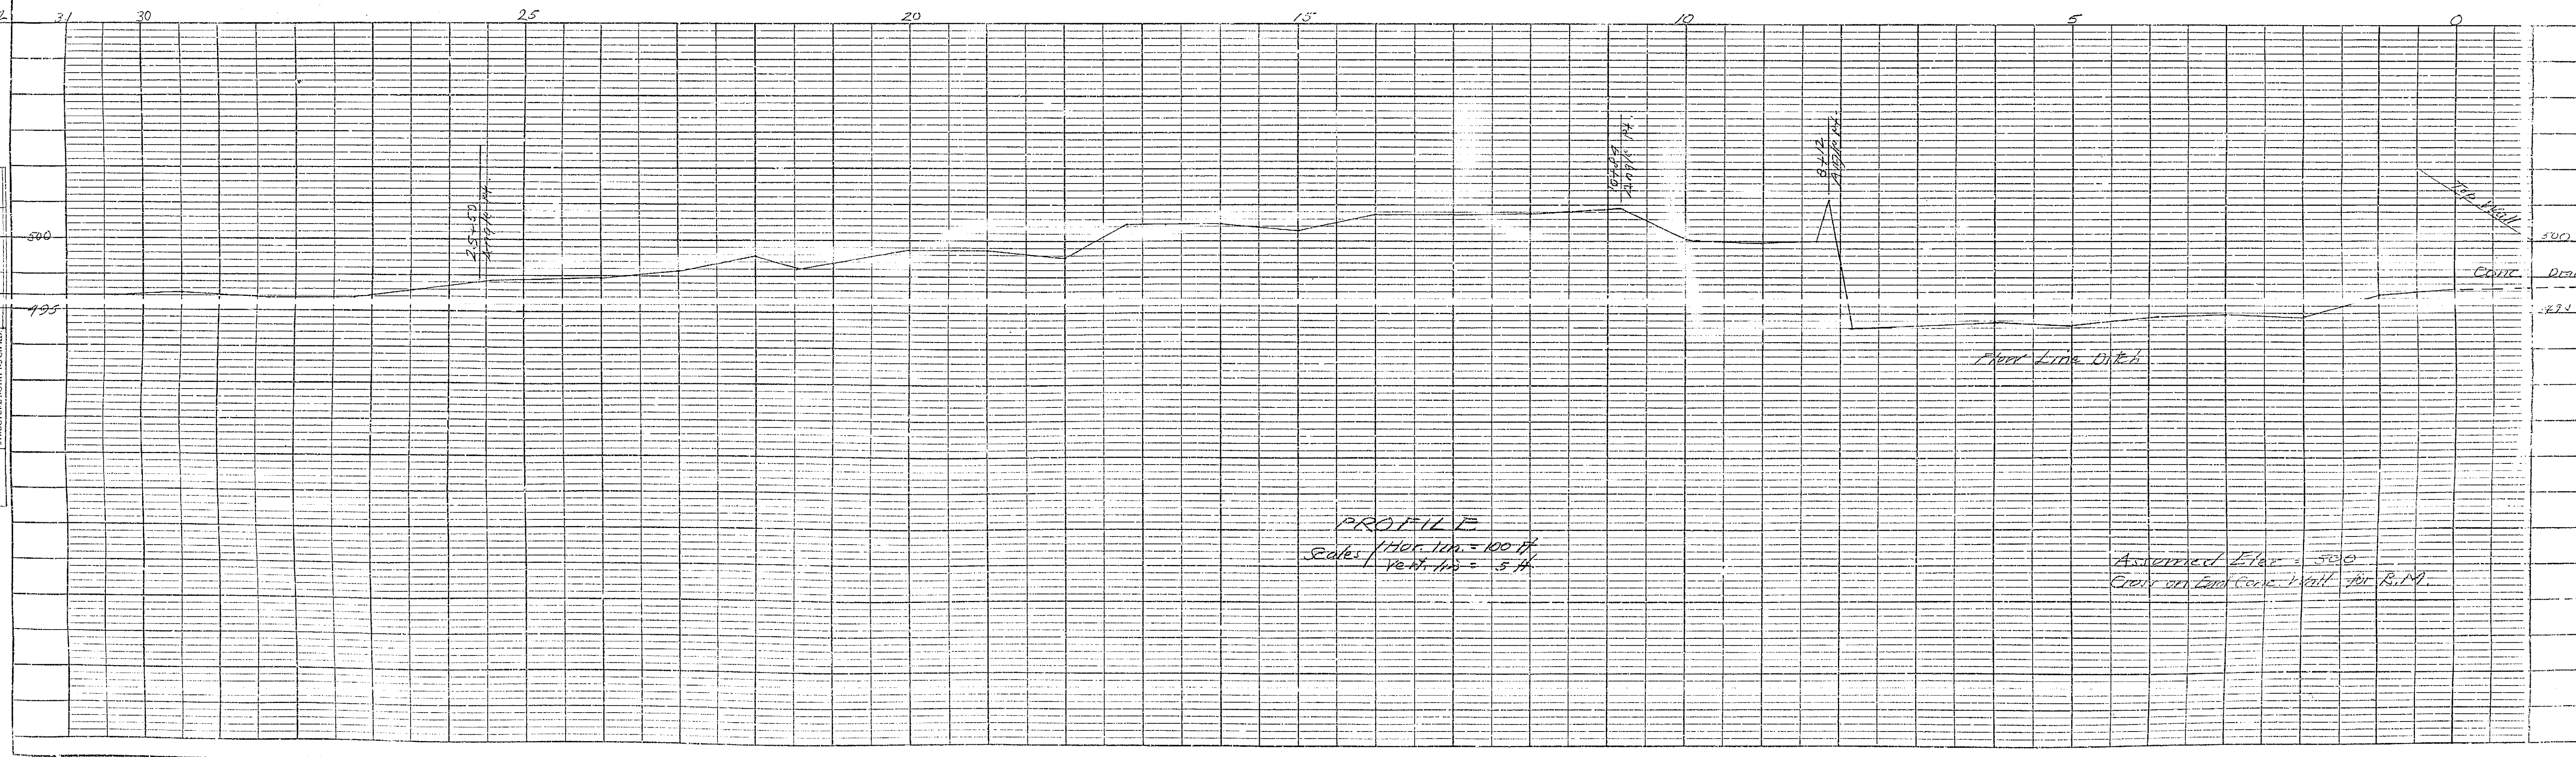

PROFILE
 Scales: Hor. 1 in. = 100 ft.
 Vert. 1 in. = 5 ft.

1084D

No 1084-D

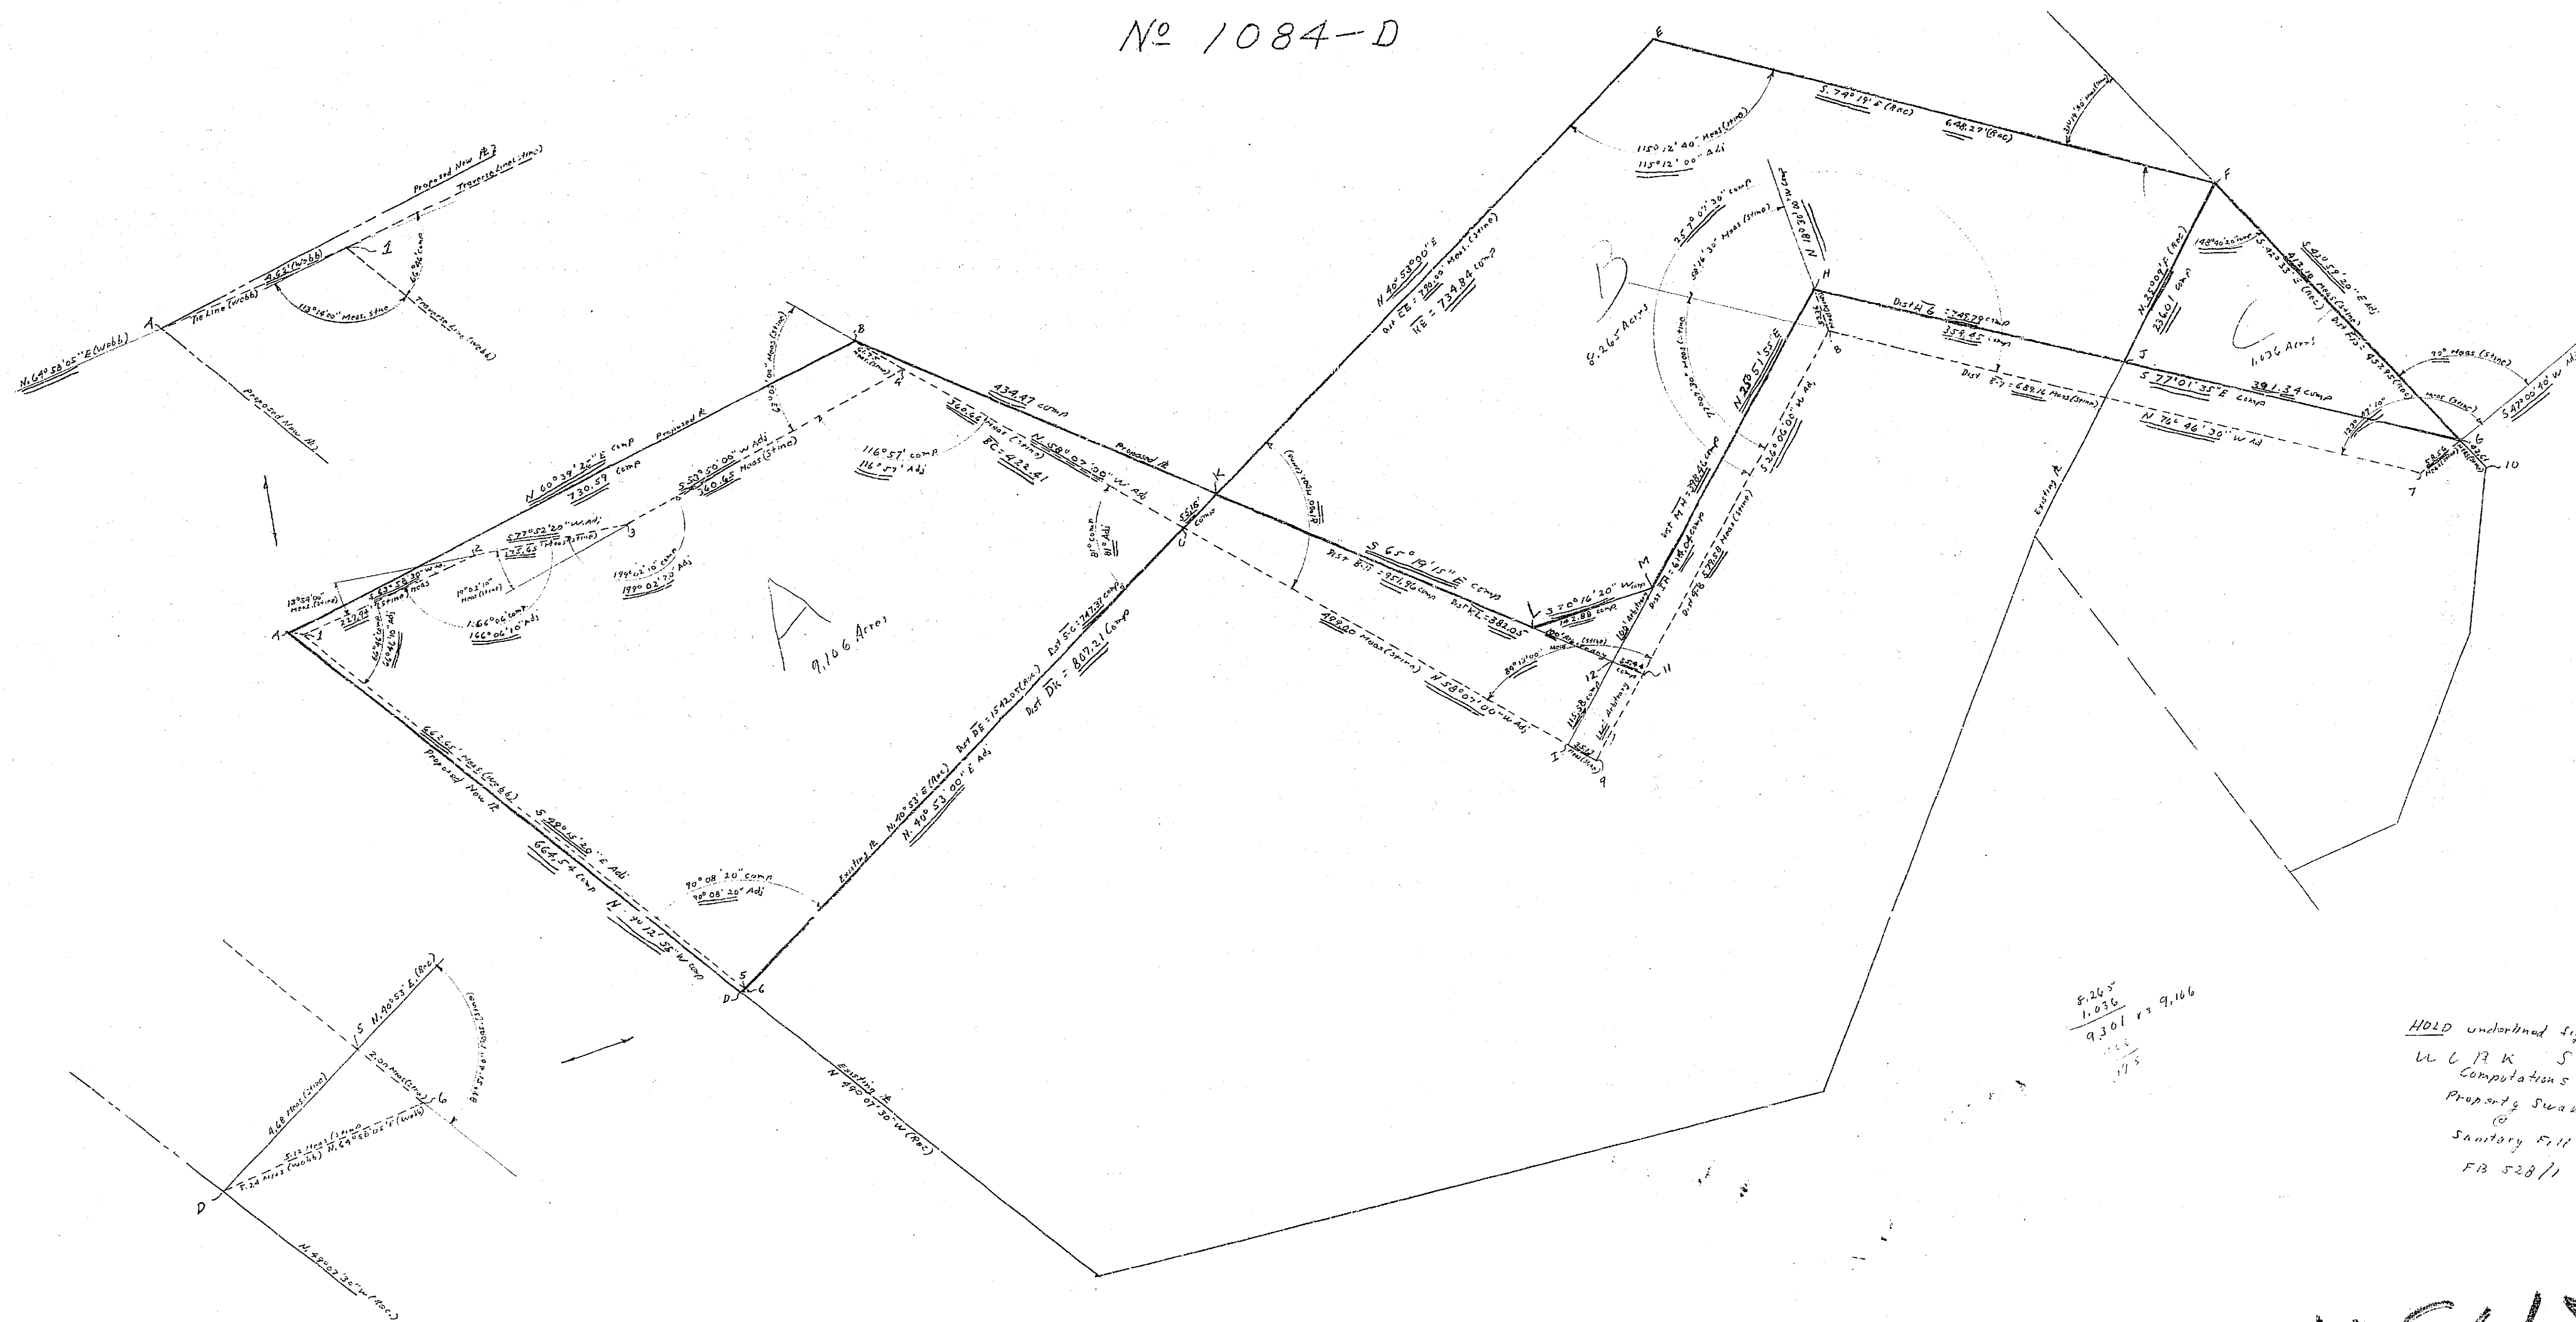

$$\begin{array}{r} 8.265 \\ 1.036 \\ \hline 9.301 \end{array}$$
 9.166

HOLD underlined figures
 W C P K S I I E E T
 Computations
 Property Survey
 @
 Sanitary Hill
 FB 528/11

1084 D

3
 8/14/52