
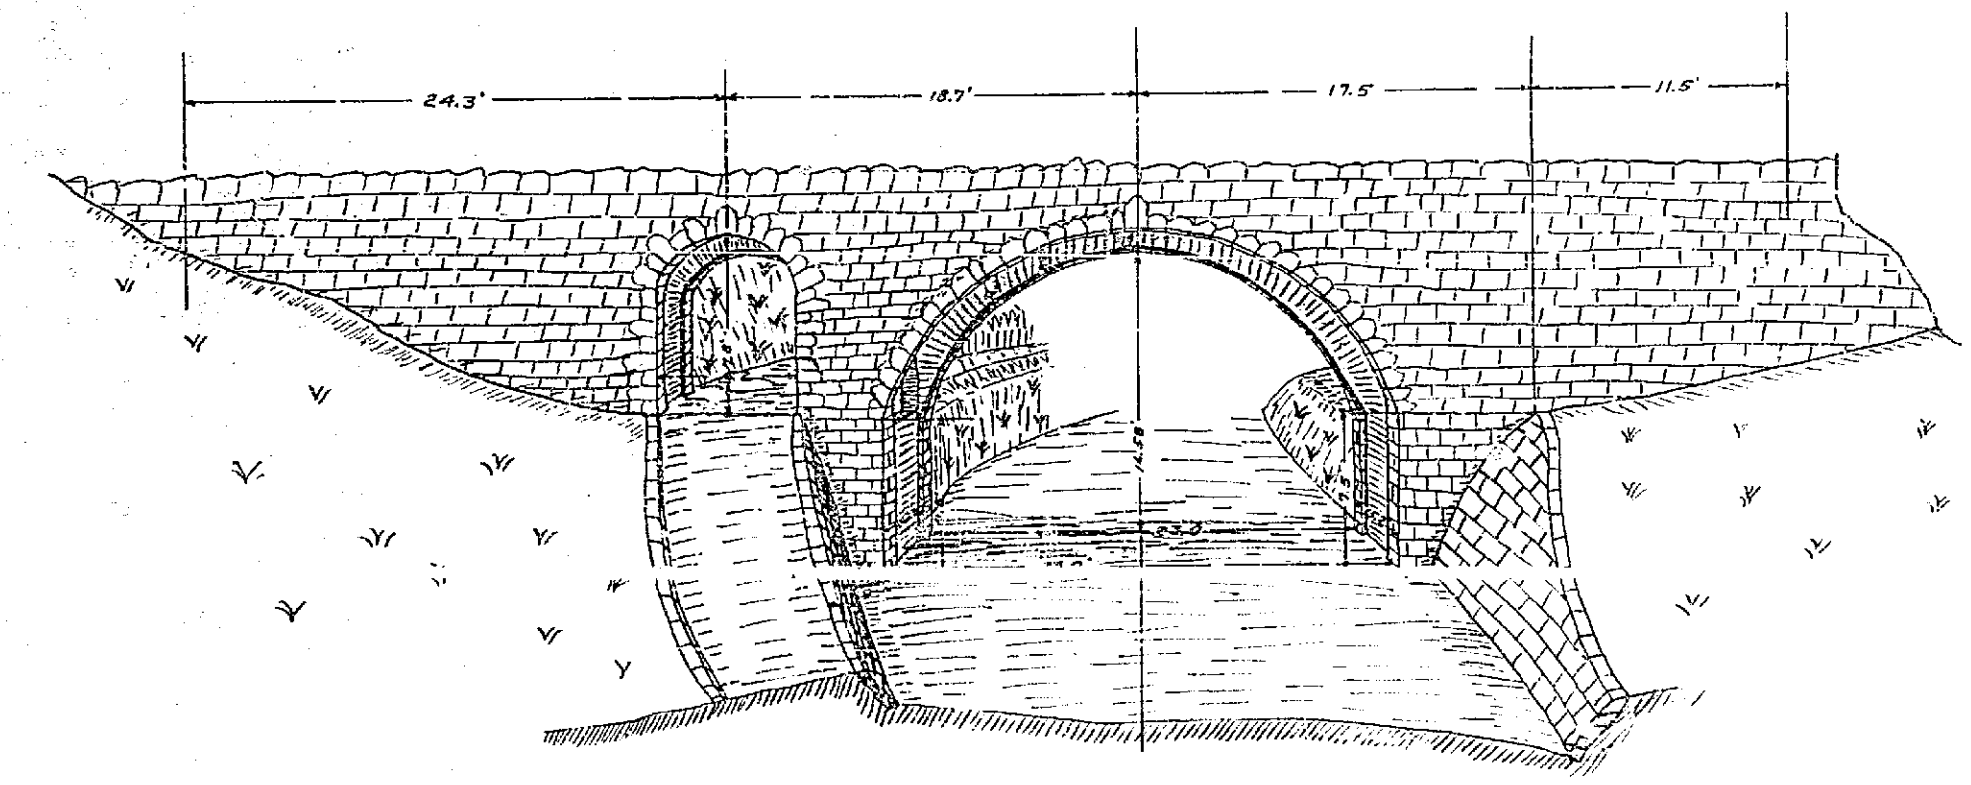


LEGEND

Buildings shown thus	[Symbol]
Sidewalk, Driveways, & Porches shown thus	[Symbol]
Steps shown thus	[Symbol]
Lighting	[Symbol]
Fences	[Symbol]
Roads	[Symbol]
Gutters & gutters shown thus	[Symbol]
Walls shown thus	[Symbol]
Run trees shown thus	[Symbol]
Draper trees shown thus	[Symbol]
Small trees shown thus	[Symbol]
Shrubs, bushes & trees shown thus	[Symbol]

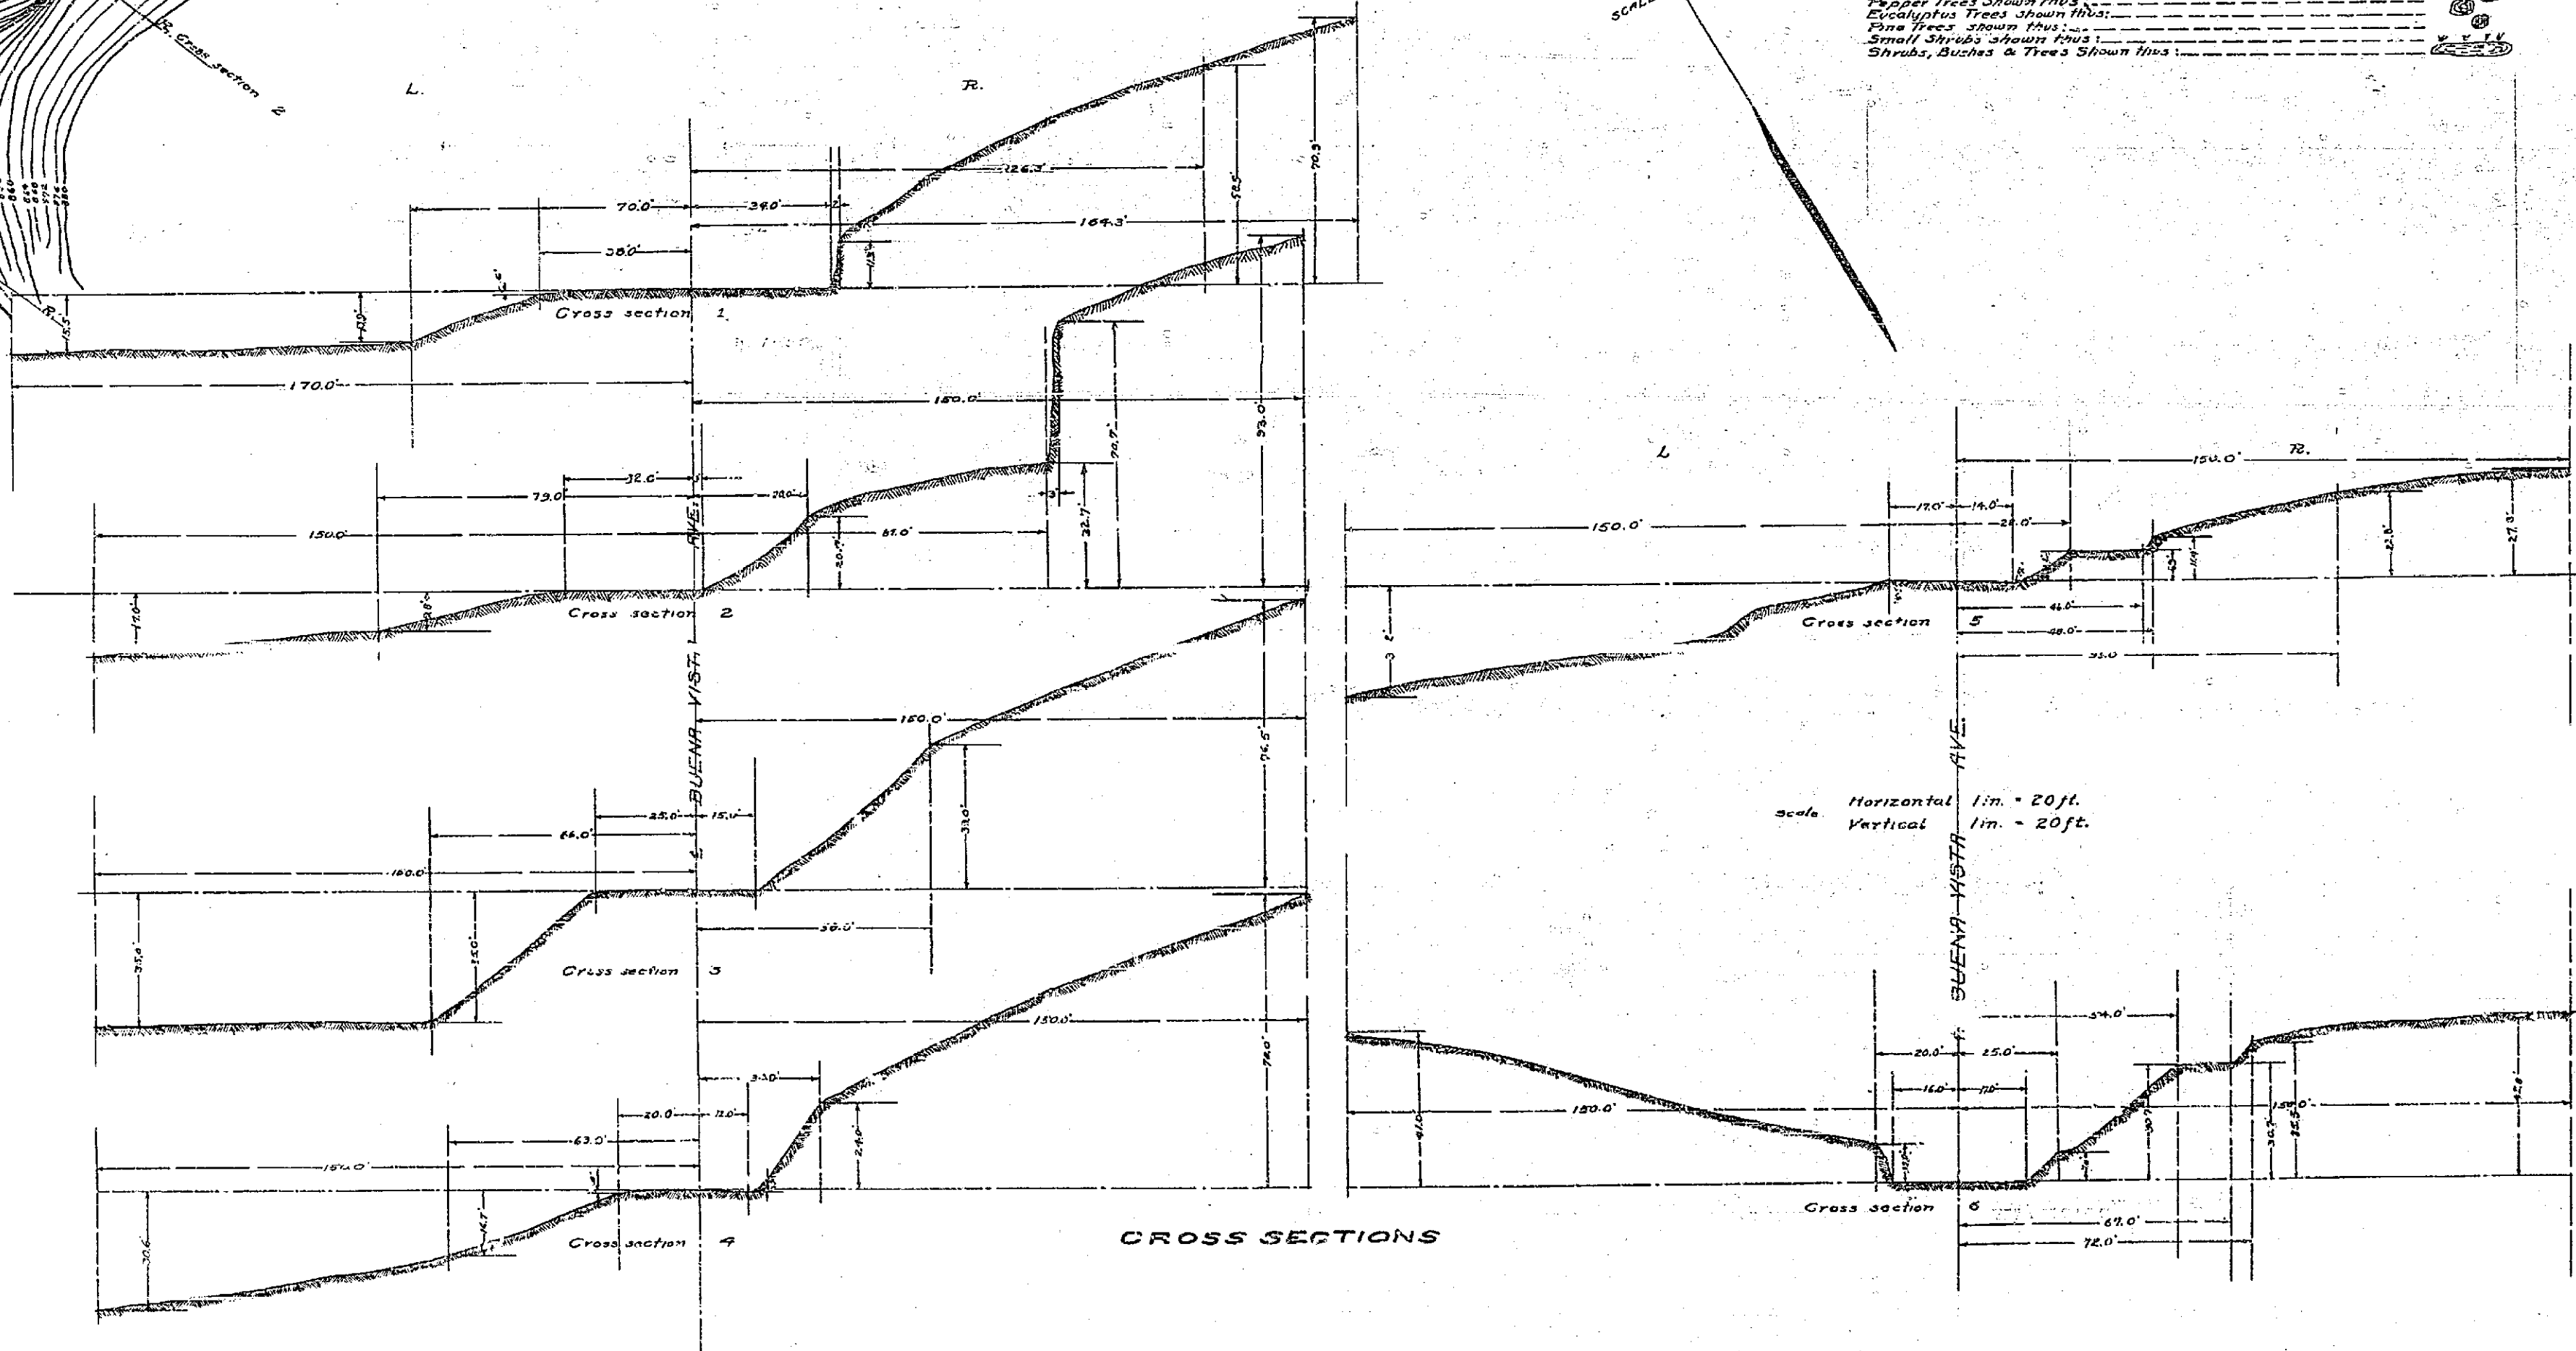

**DETAIL OF BUENA VISTA AVE. BRIDGE
LOOKING NORTHWESTERLY**

**TOPOGRAPHICAL MAP
WESTERN ENTRANCE TO RIVERSIDE CITY.
BUENA VISTA AVE., W. 8th ST., AND W. 7th ST.
RIVERSIDE CITY PLANNING COMMISSION.
MARCH 7, 1928.**