



PROPERTY OF
CITY OF RIVERSIDE
CITY ENGINEERING DEPT.

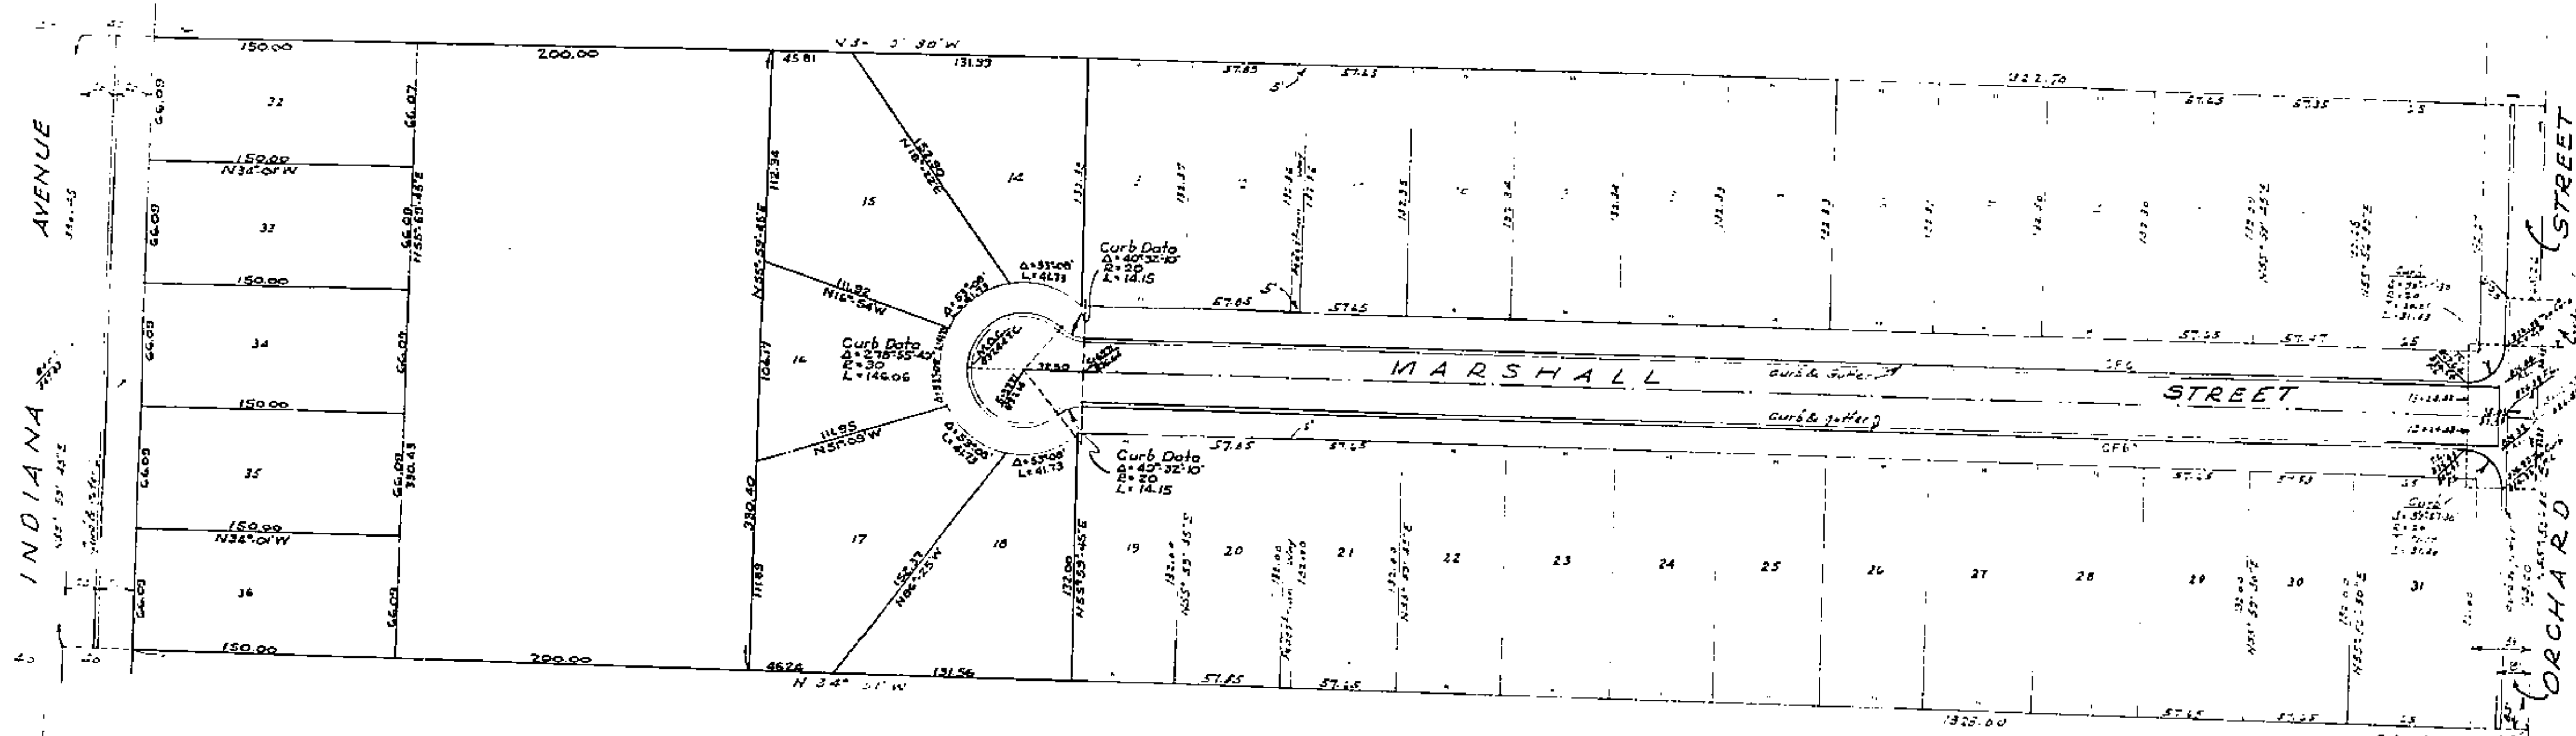

N^o 1095
STREET PLAN & PROFILE
GALETA MANOR
RIVERSIDE CALIFORNIA



PROPERTY OF
CITY OF RIVERSIDE
CITY ENGINEERING DEPT.

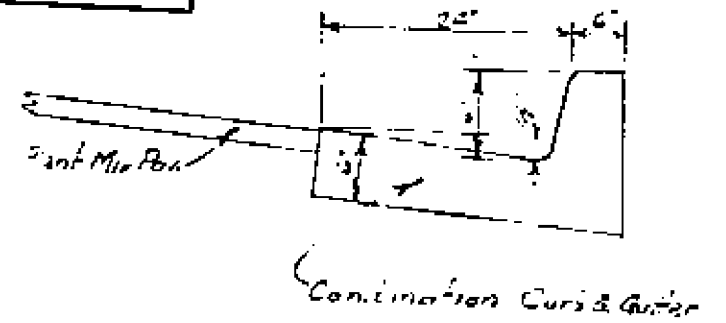

Approved this 16th day of April, 1953.
M. W. Swine
City Engineer Riverside

PLAN
Scale 1" = 40'

PROFILES
Scale Hor. 1" = 40'
Vert. 1" = 4'

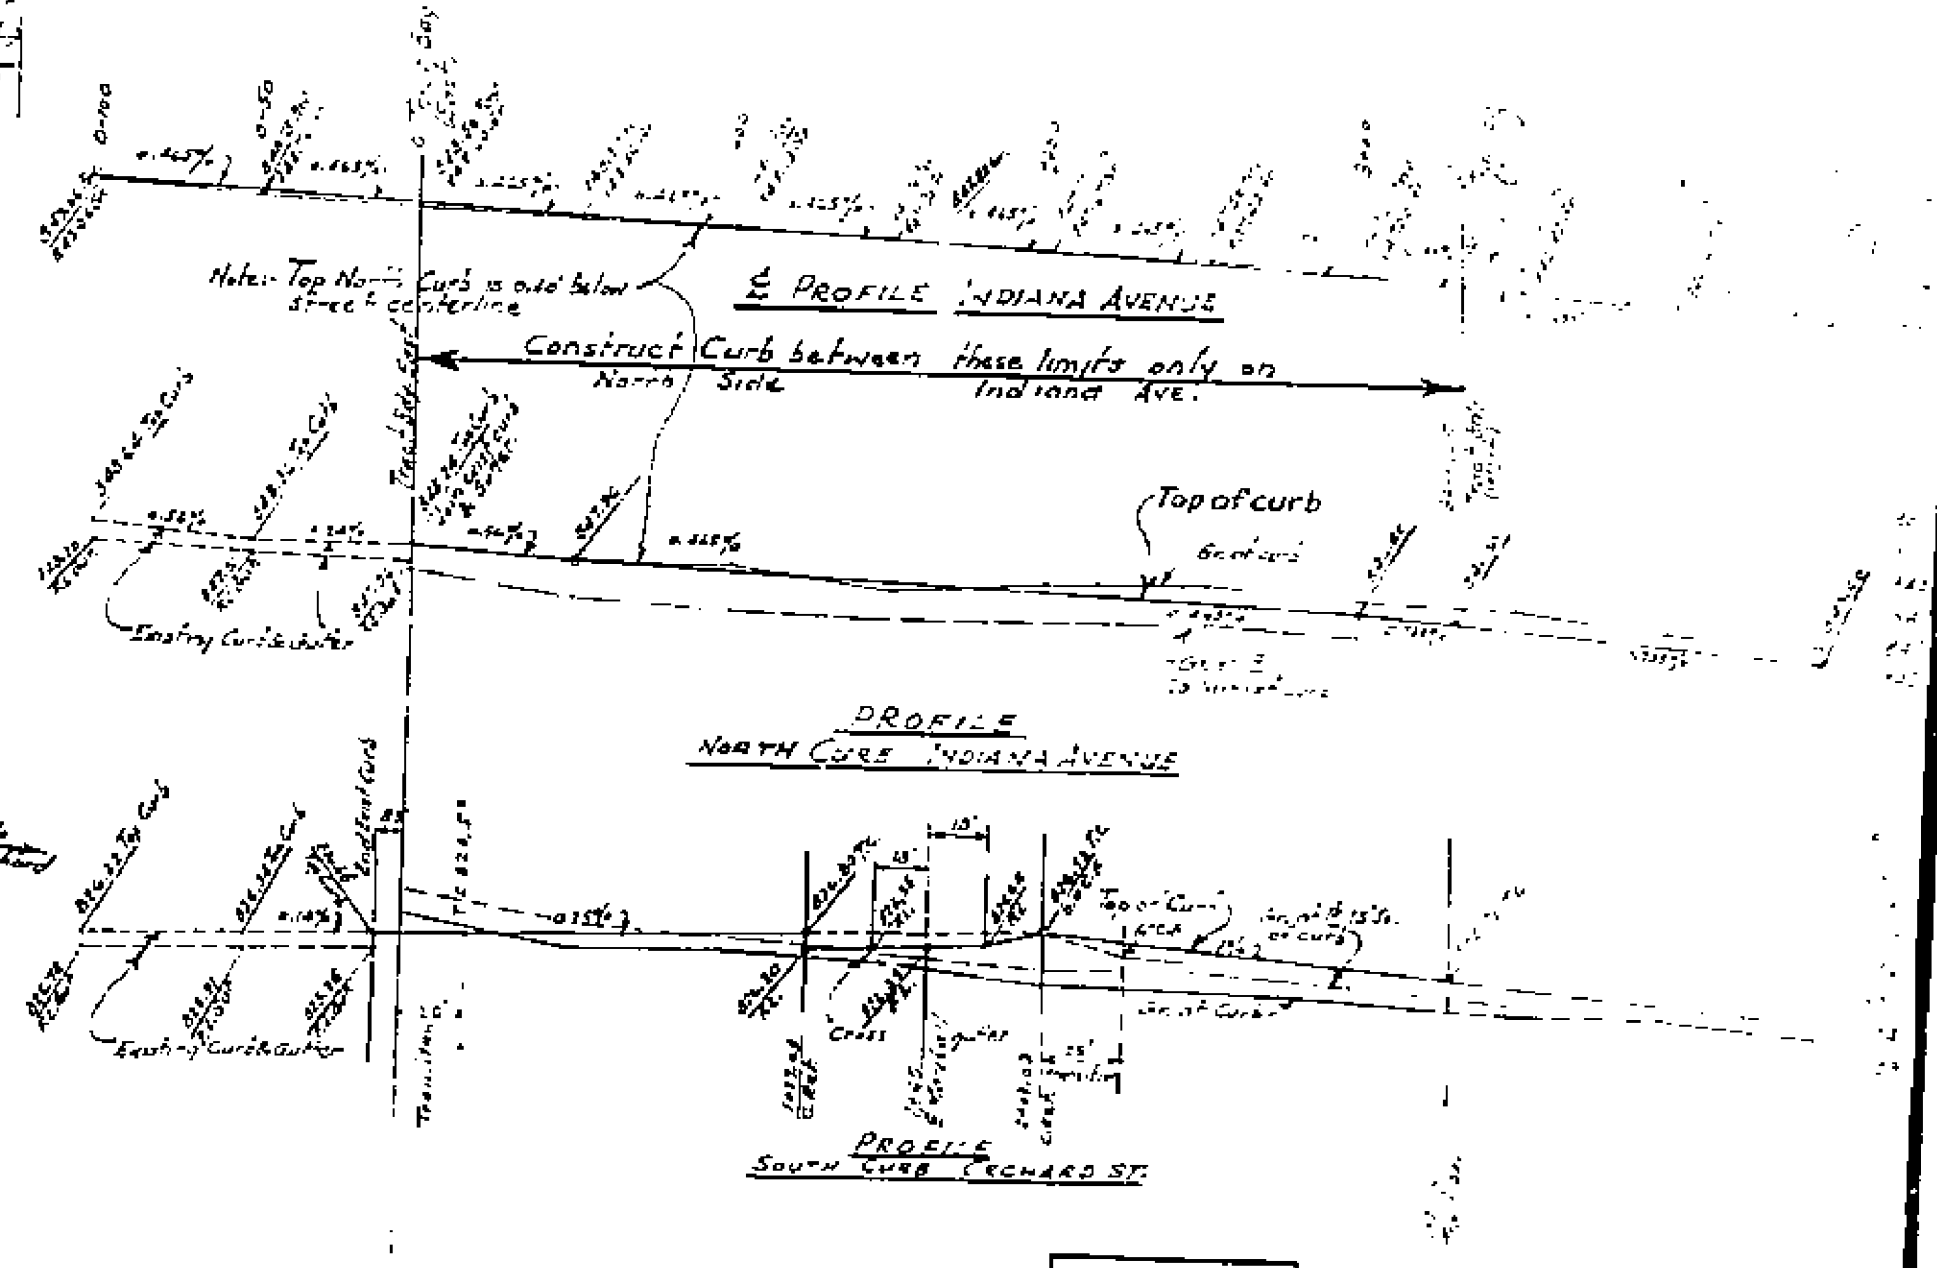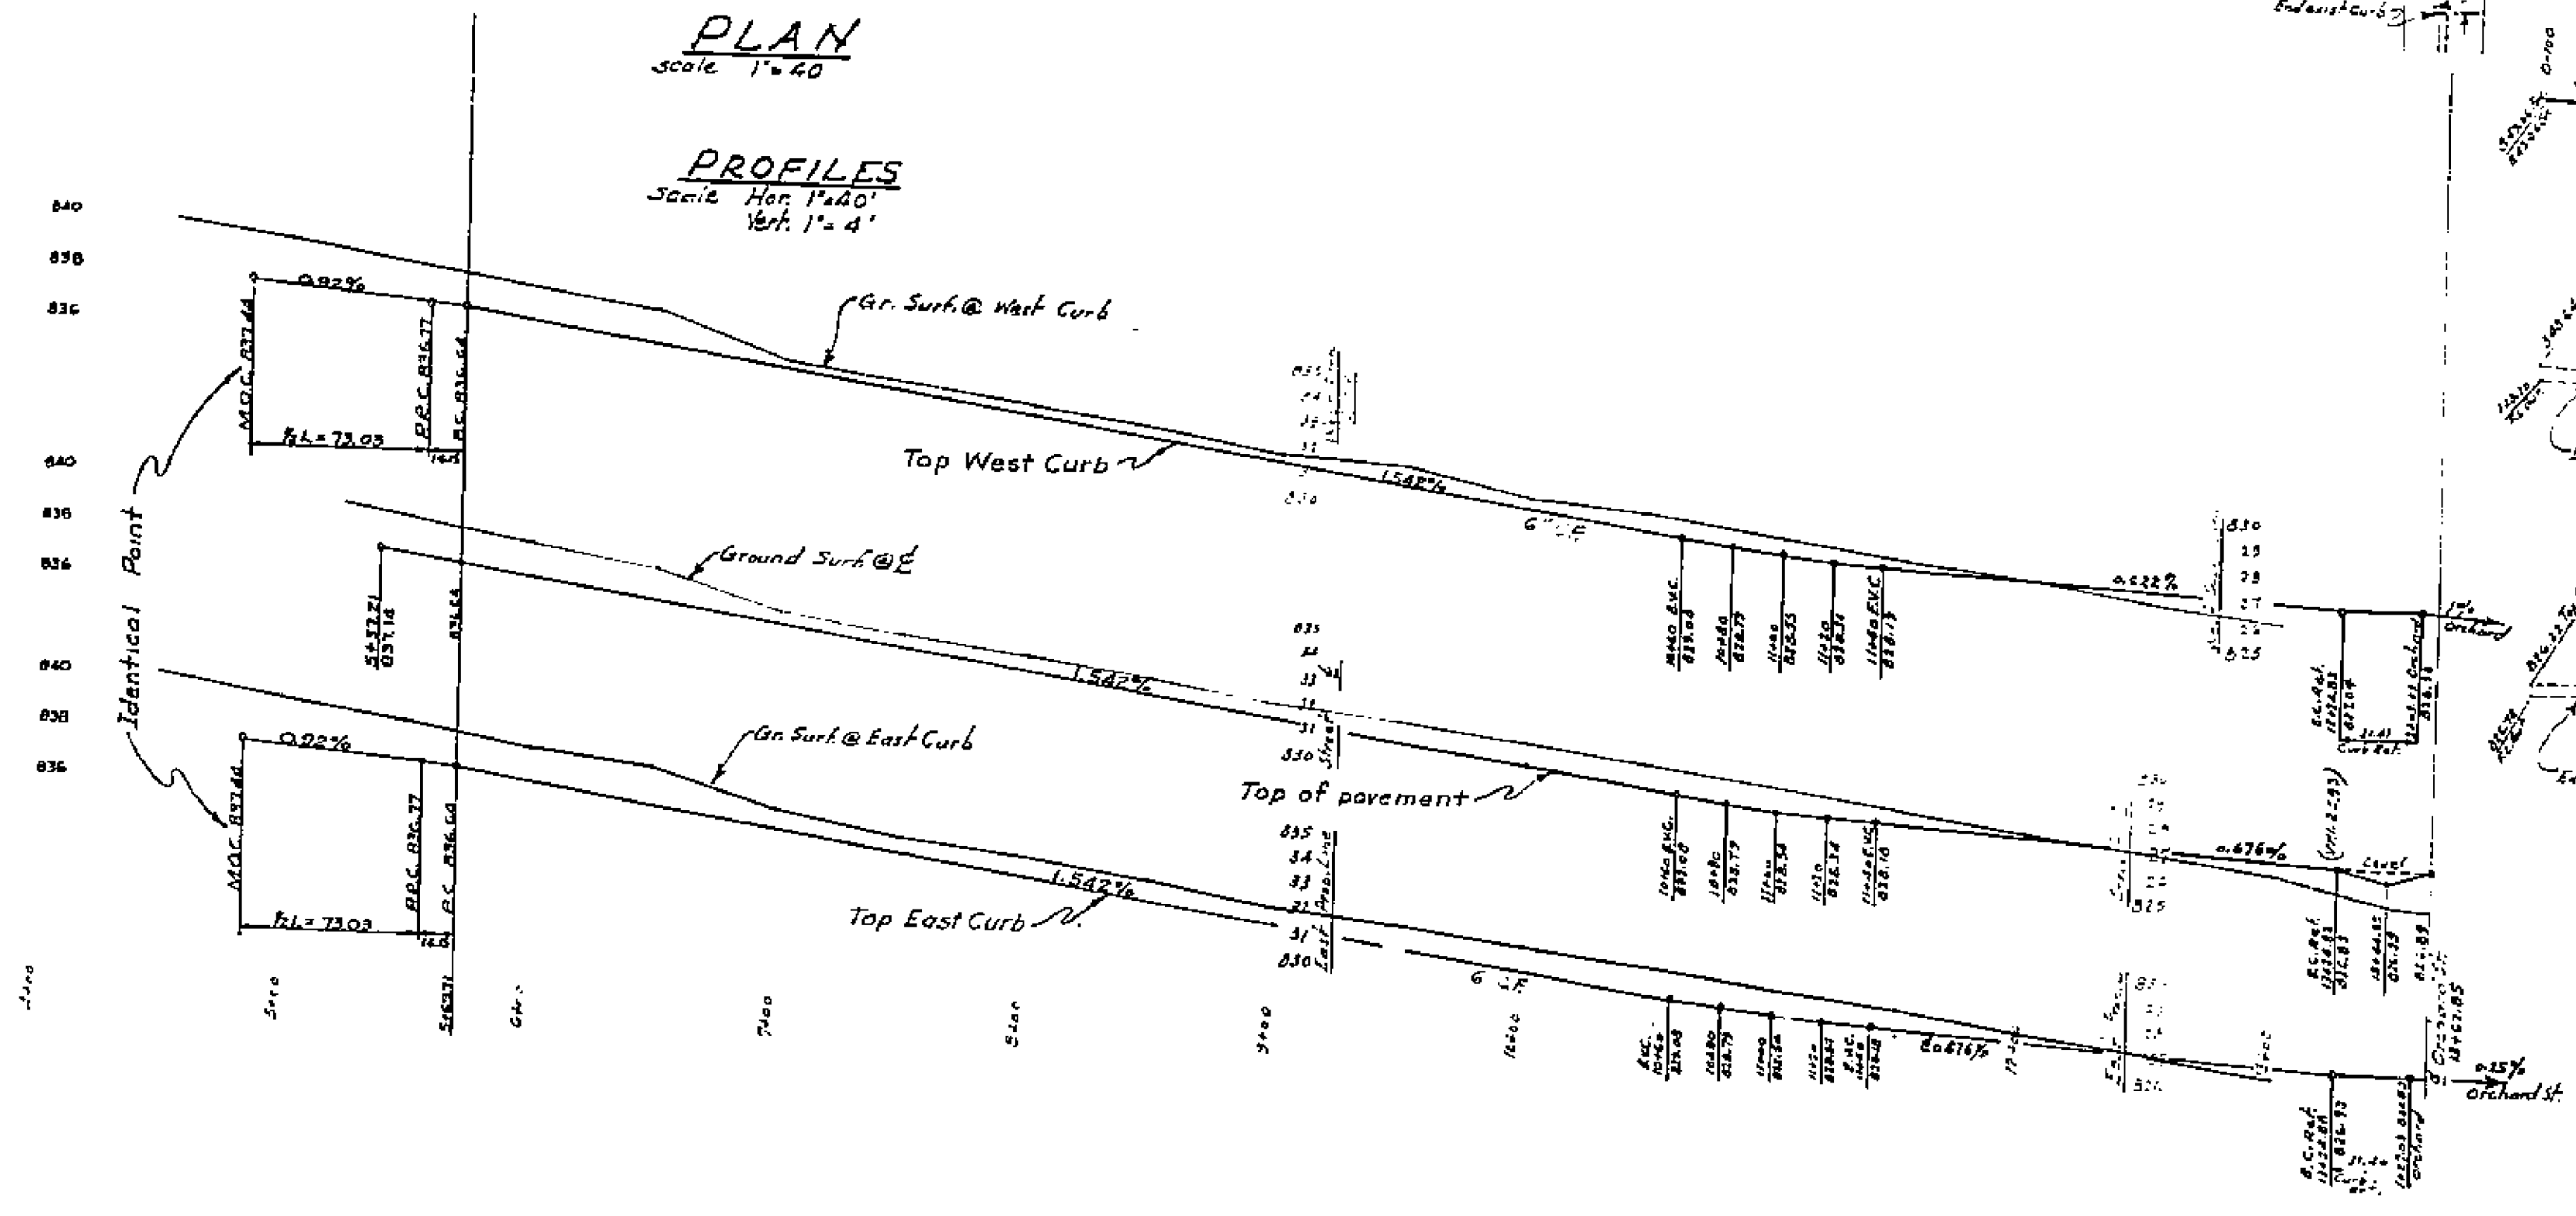

PROPERTY OF
CITY OF RIVERSIDE
CITY ENGINEERING DEPT.

1095

PROPERTY OF
CITY OF RIVERSIDE
CITY ENGINEERING DEPT.