

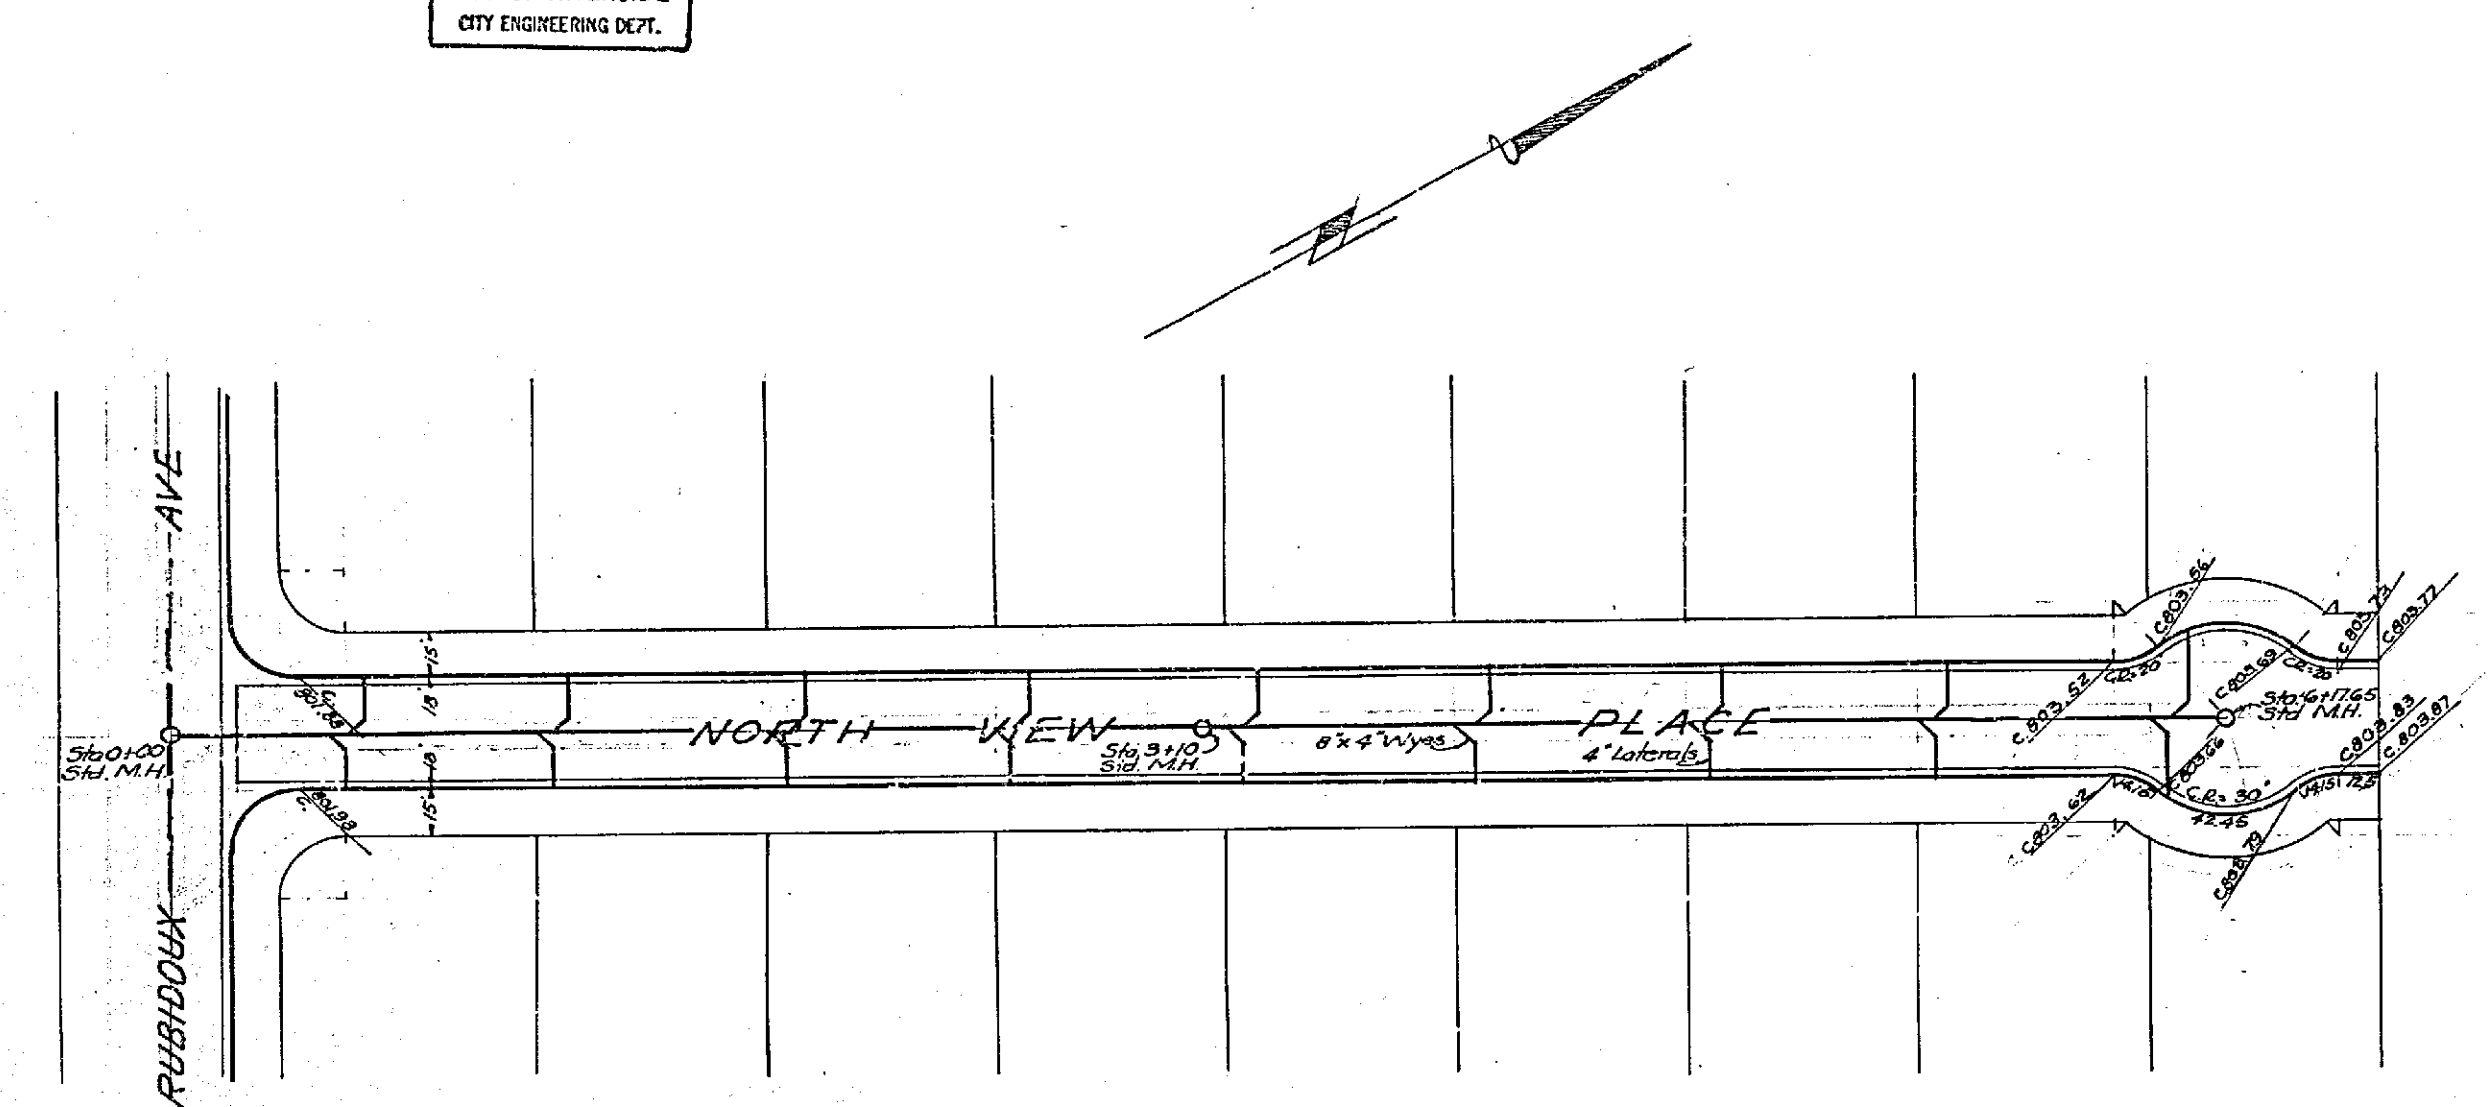
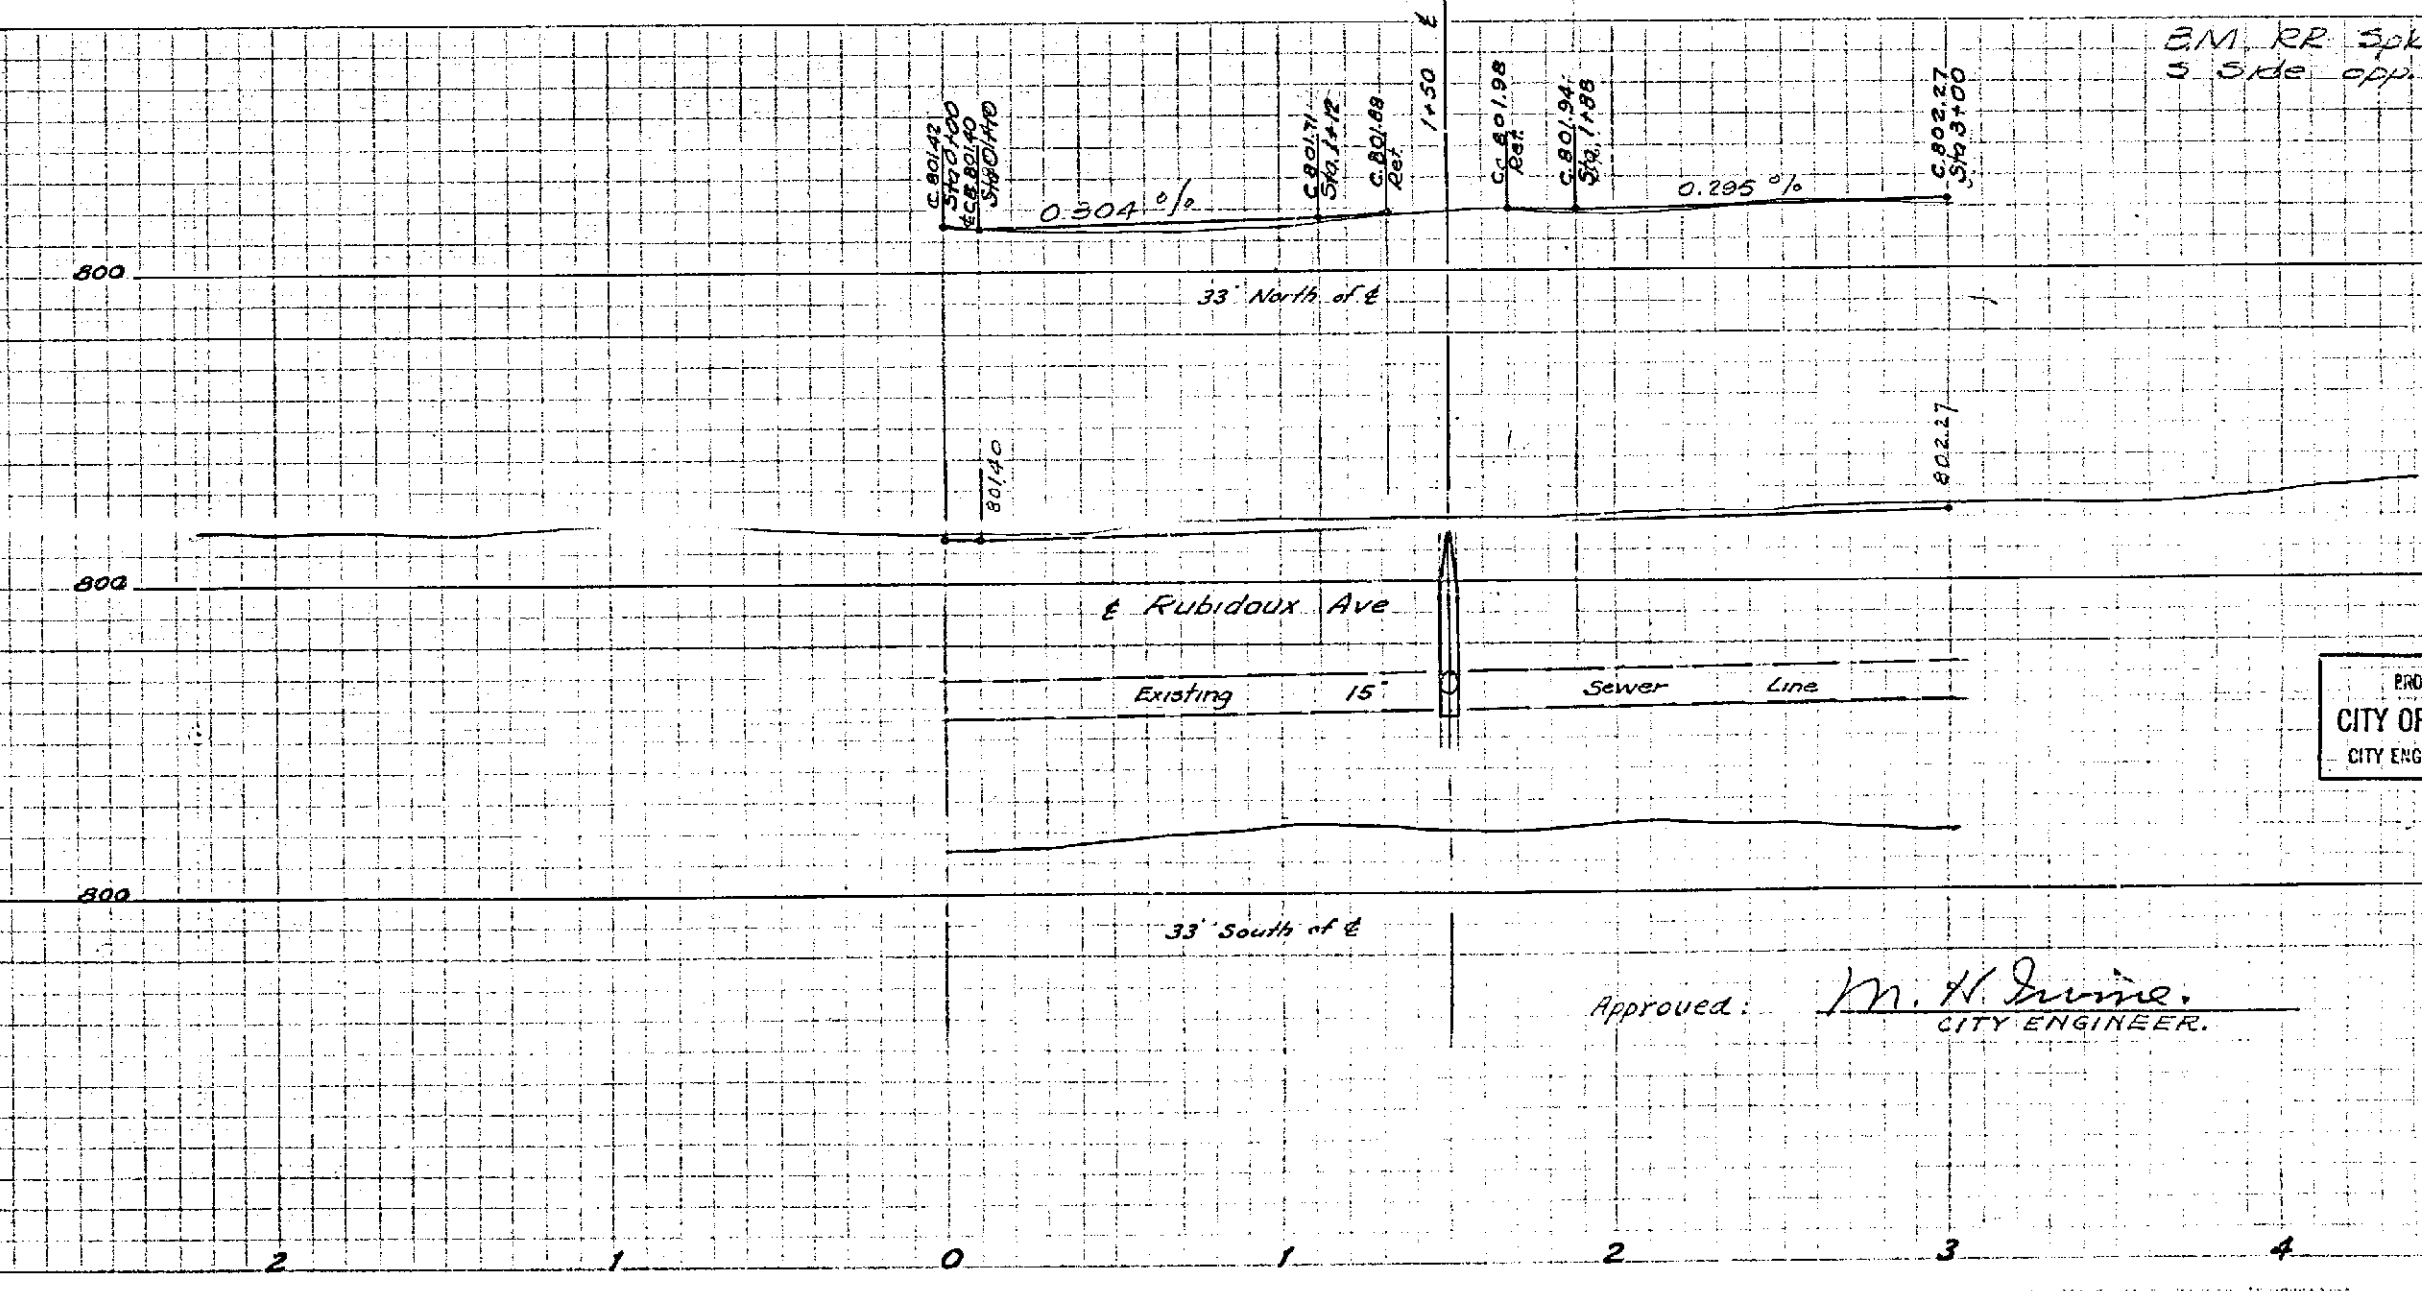


1099

PROPERTY OF
CITY OF RIVERSIDE
CITY ENGINEERING DEPT.

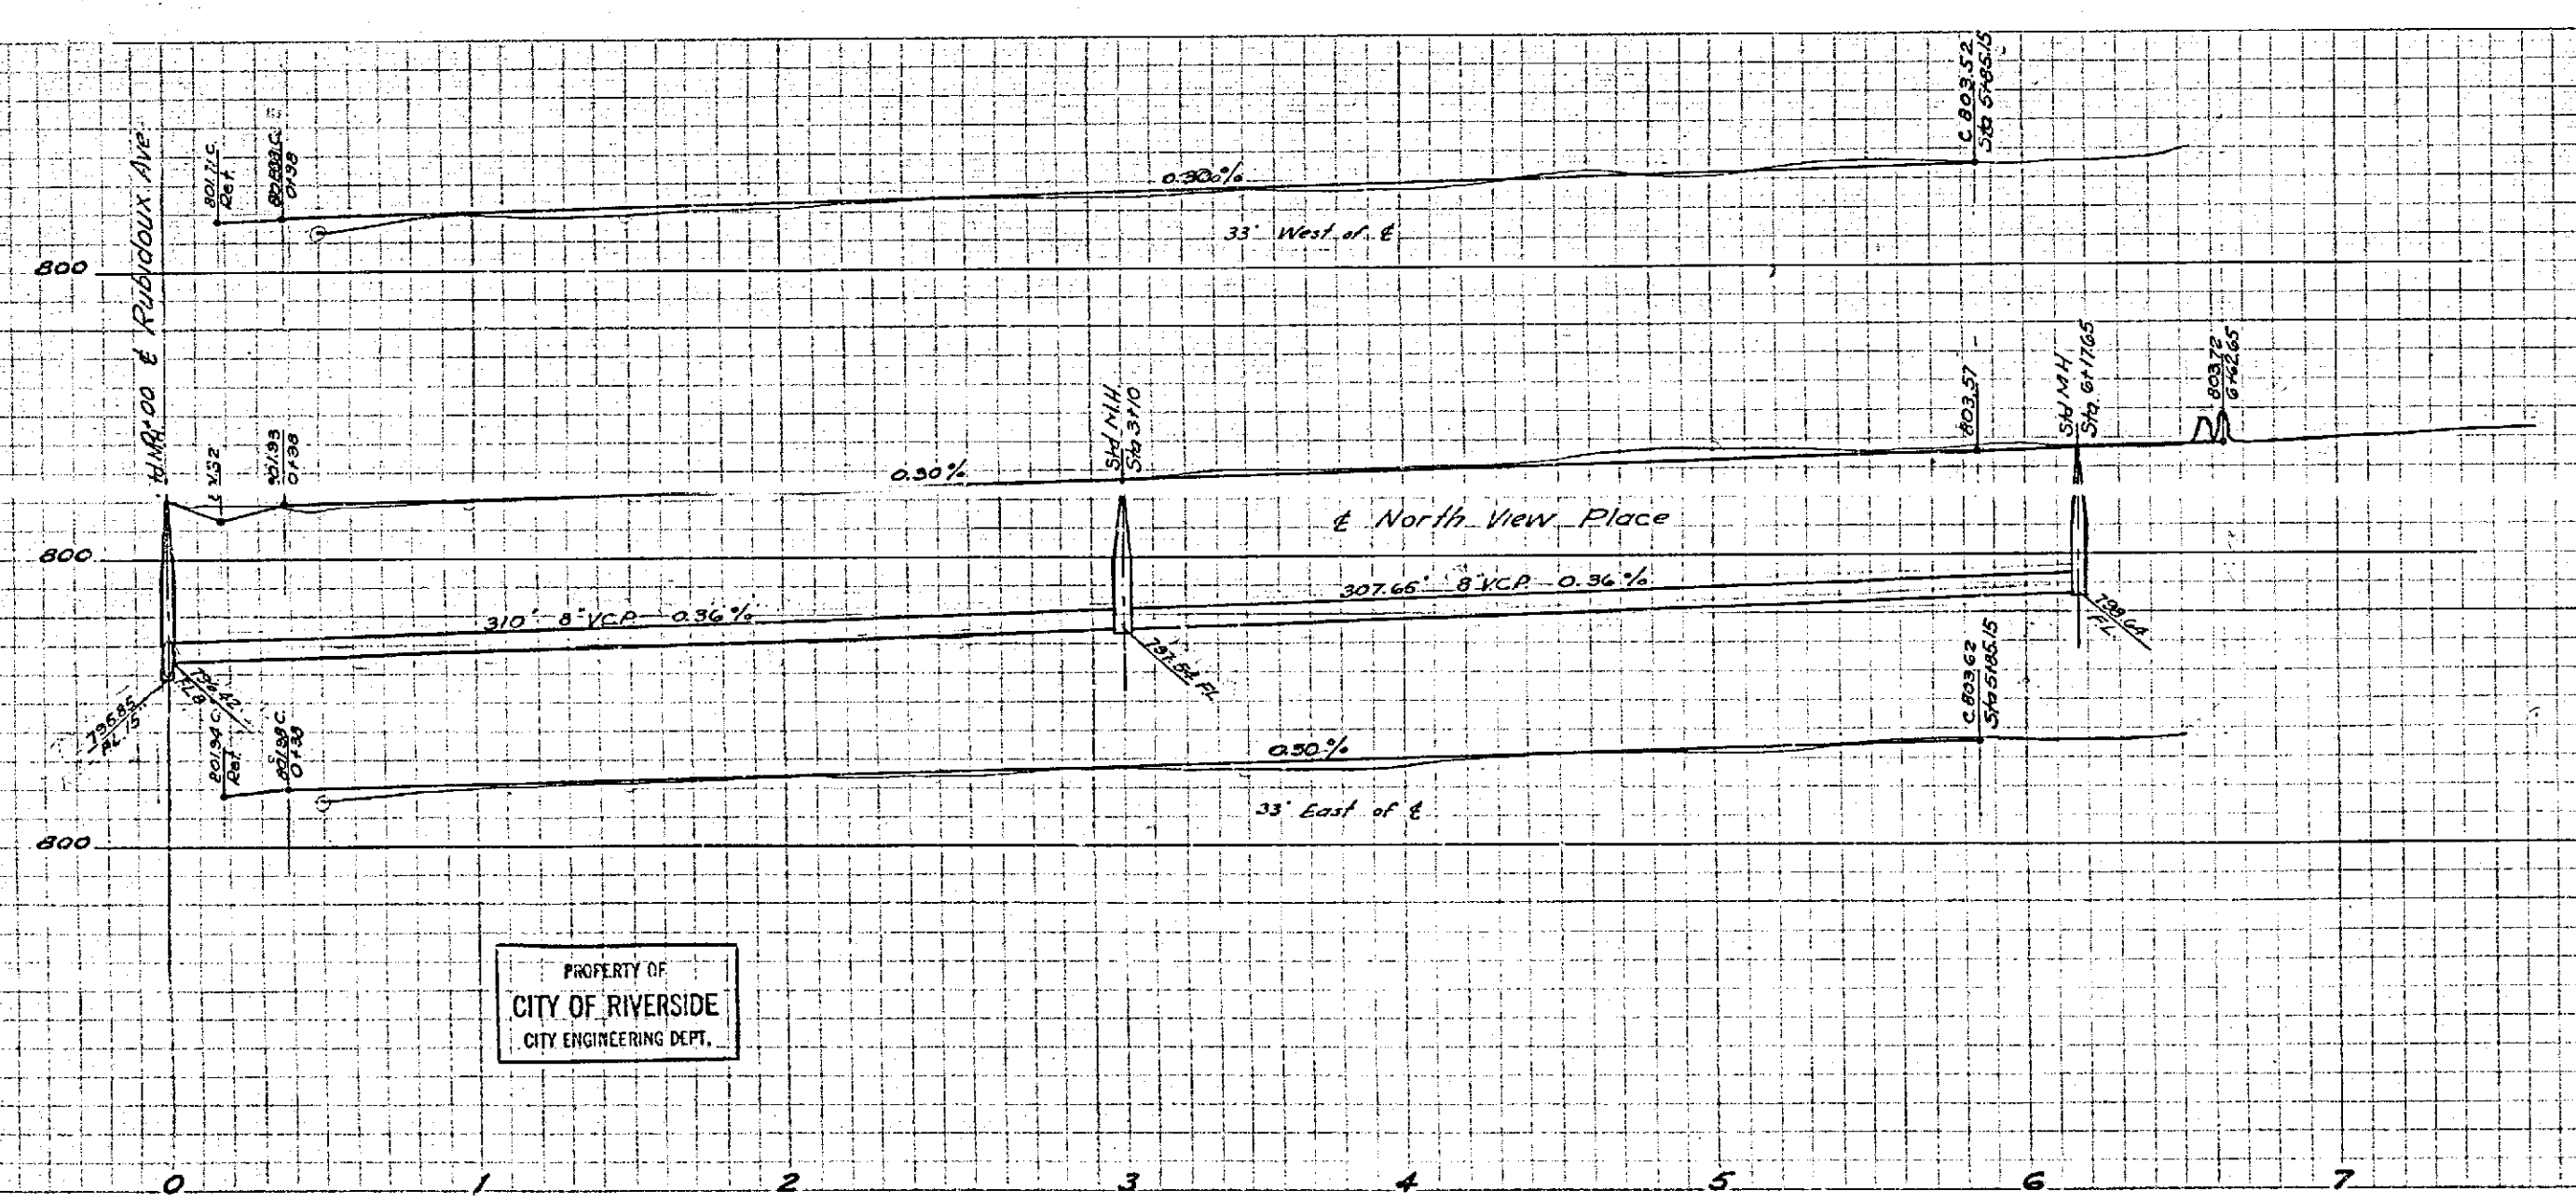

PROPERTY OF
CITY OF RIVERSIDE
CITY ENGINEERING DEPT.

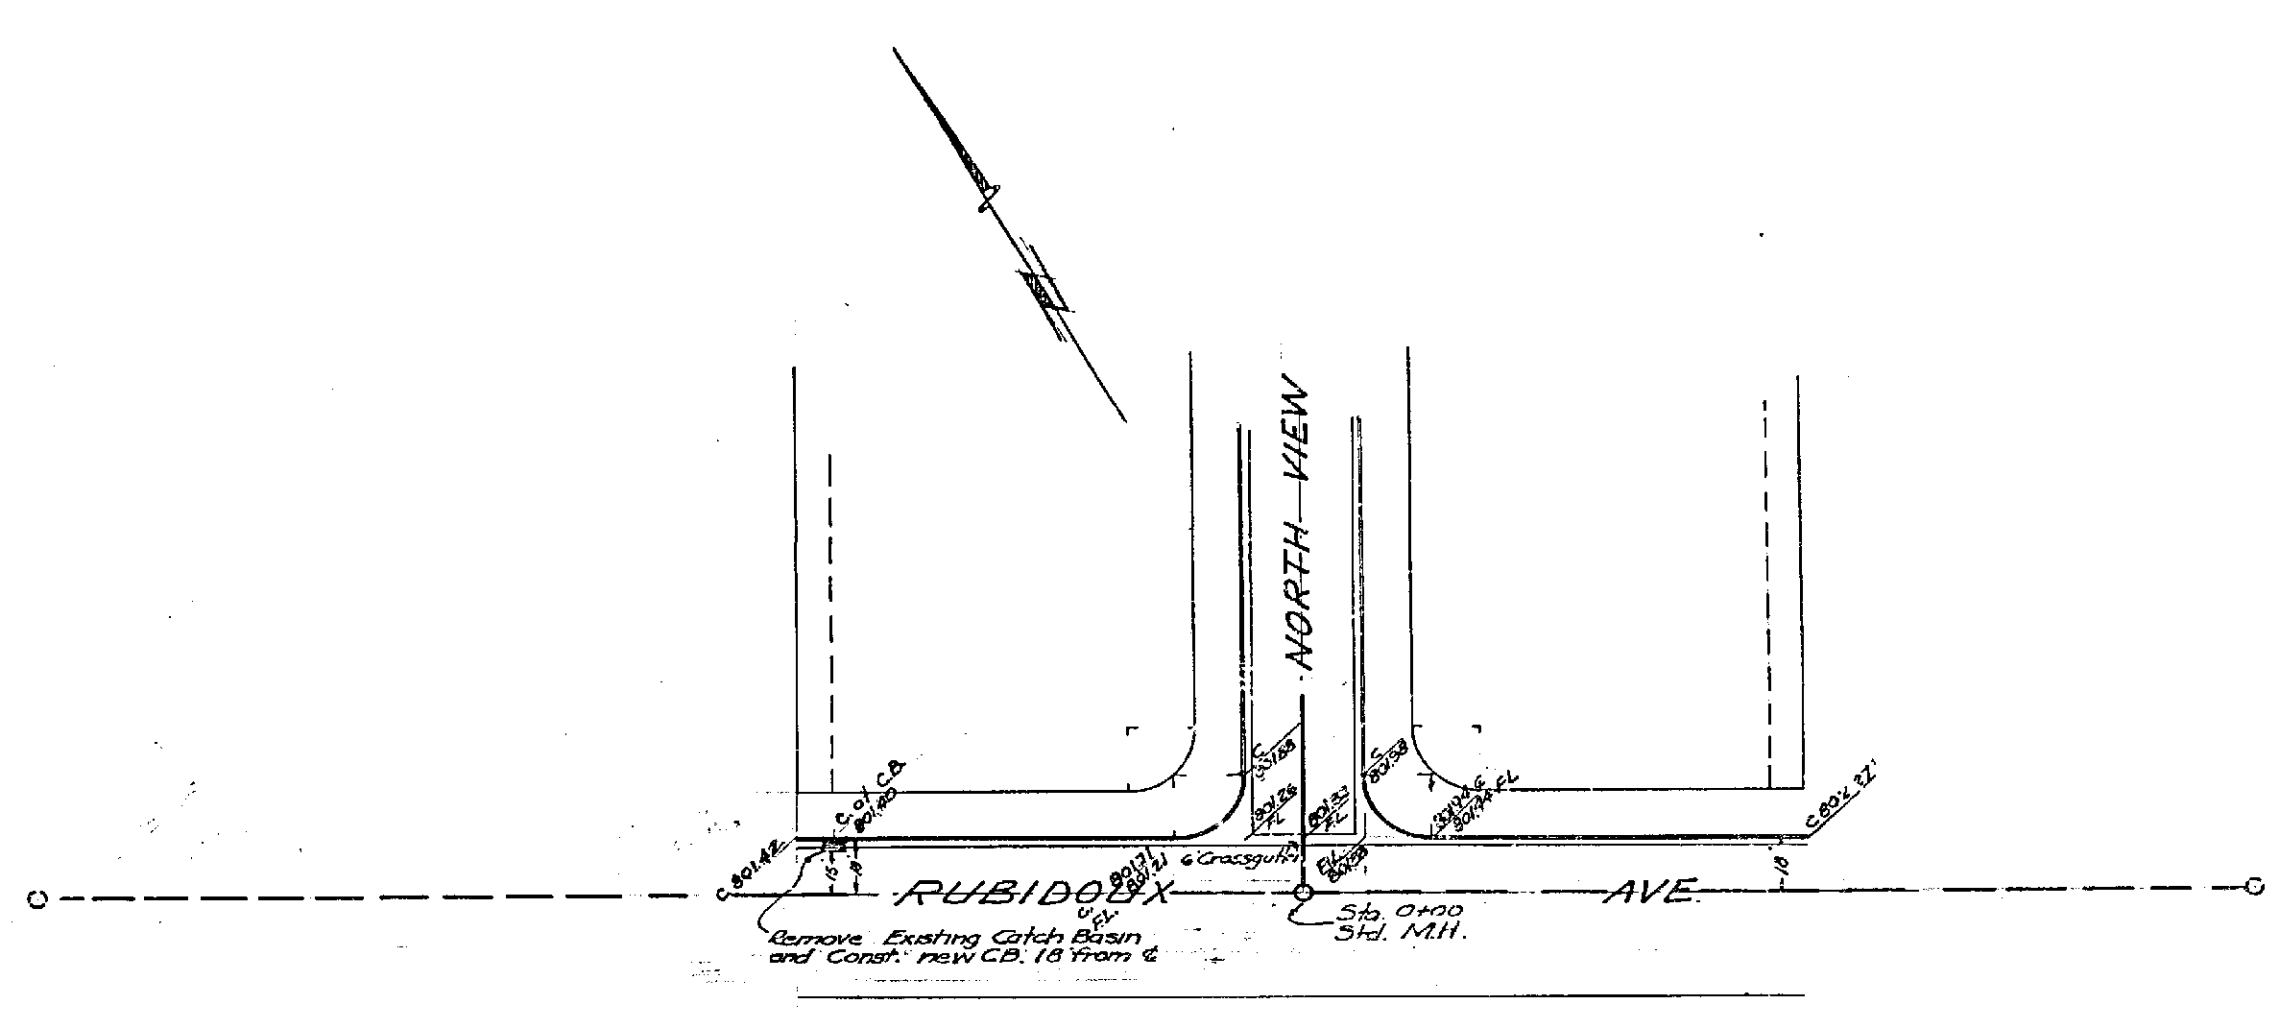

PROPERTY OF
CITY OF RIVERSIDE
CITY ENGINEERING DEPT.

PROPERTY OF
CITY OF RIVERSIDE
CITY ENGINEERING DEPT.

Approved: *M. H. Irvine*
CITY ENGINEER.

No 1099
PLAN & PROFILE
LA PAZ TRACT
June 1952 J. E. Davidson, C.E.

Scale Hor. 1" = 40'
Vert. 1" = 4'
R.B. 441-41

1099