


66
AVENUE
SEDGWICK
66

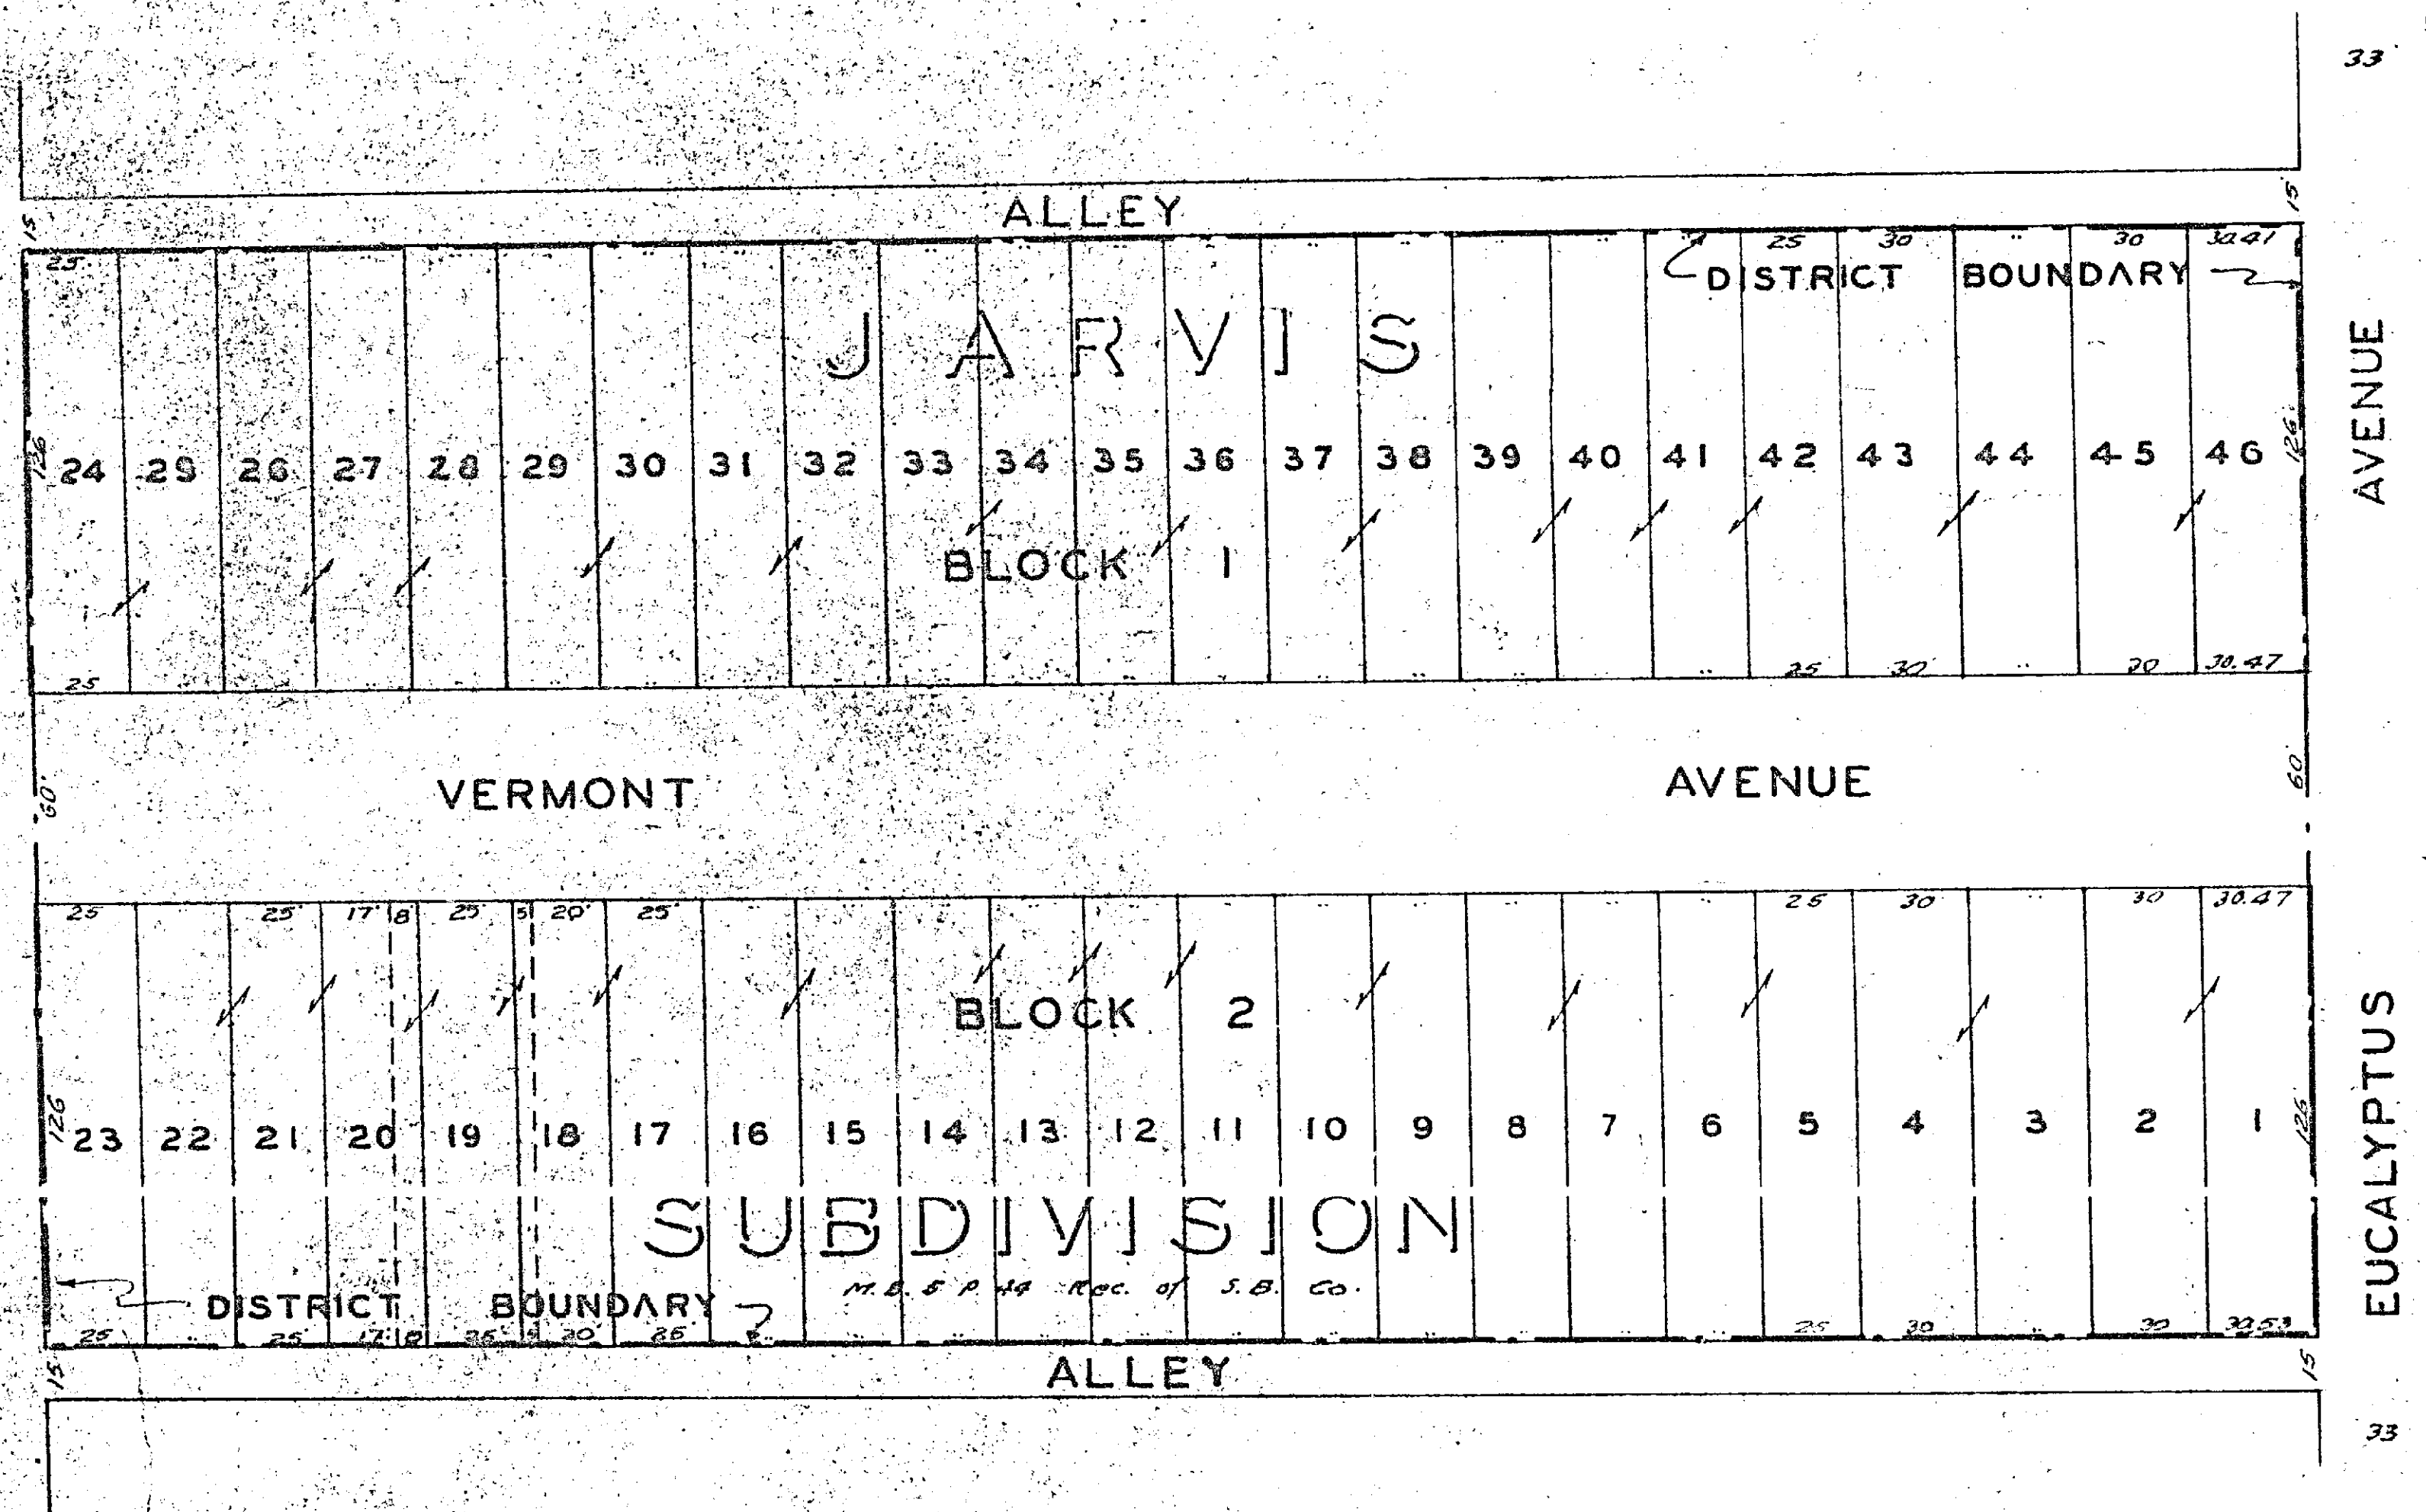

PLAN NO. 1101A
SHOWING THE LANDS INCLUDED
WITHIN THE ASSESSMENT DISTRICT
TO BE BENEFITED BY THE CONSTRUCTION
OF CONCRETE CURBS AND GUTTERS
IN THE MATTER OF
**VERMONT AVENUE
IMPROVEMENT DISTRICT**
RIVERSIDE, CALIFORNIA

SCALE: 1 IN. = 50 FT.

APPROVED M. H. Irvine
M.H. IRVINE REG. C.E. NO. 3011
CITY ENGINEER

THIS PLAN APPROVED AND ADOPTED
BY THE MAYOR AND COUNCIL OF THE
CITY OF RIVERSIDE STATE OF CALIFORNIA
ON THIS 29th DAY OF July 1935
[Signature]
CITY CLERK

DISTRICT BOUNDARY SHOWN THUS -----

1101A