


PLAN AND PROFILE 1102
 FOR THE IMPROVEMENT OF
 CHICAGO AVENUE
 FROM EIGHTH STREET SOUTHERLY 800 FT.
 CITY AND COUNTY OF RIVERSIDE

SCALE: HOR. 1 IN. = 40 FT.
 VERT. 1 IN. = 4 FT.
 CITY P. 252-30 & 522-51
 APPROVE _____ CITY ENGINEER APPROVED _____ COUNTY SUPERVISOR

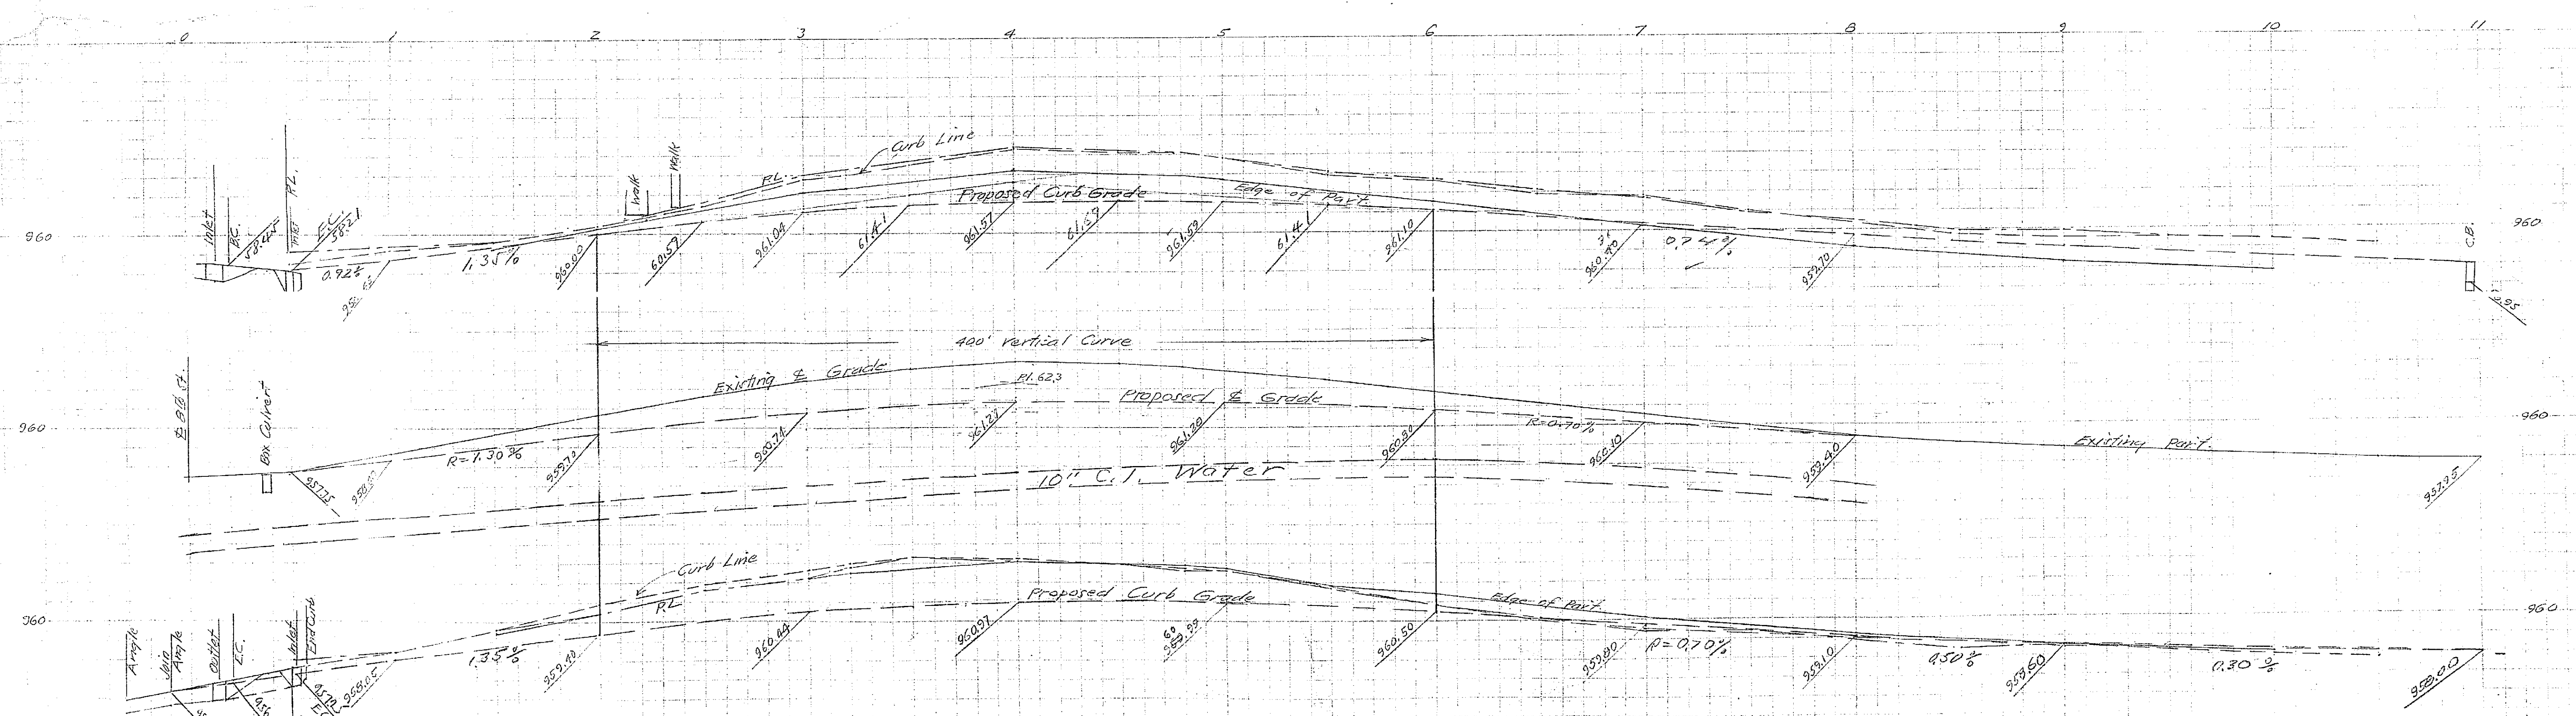

1102