



SIDE
DEPT.

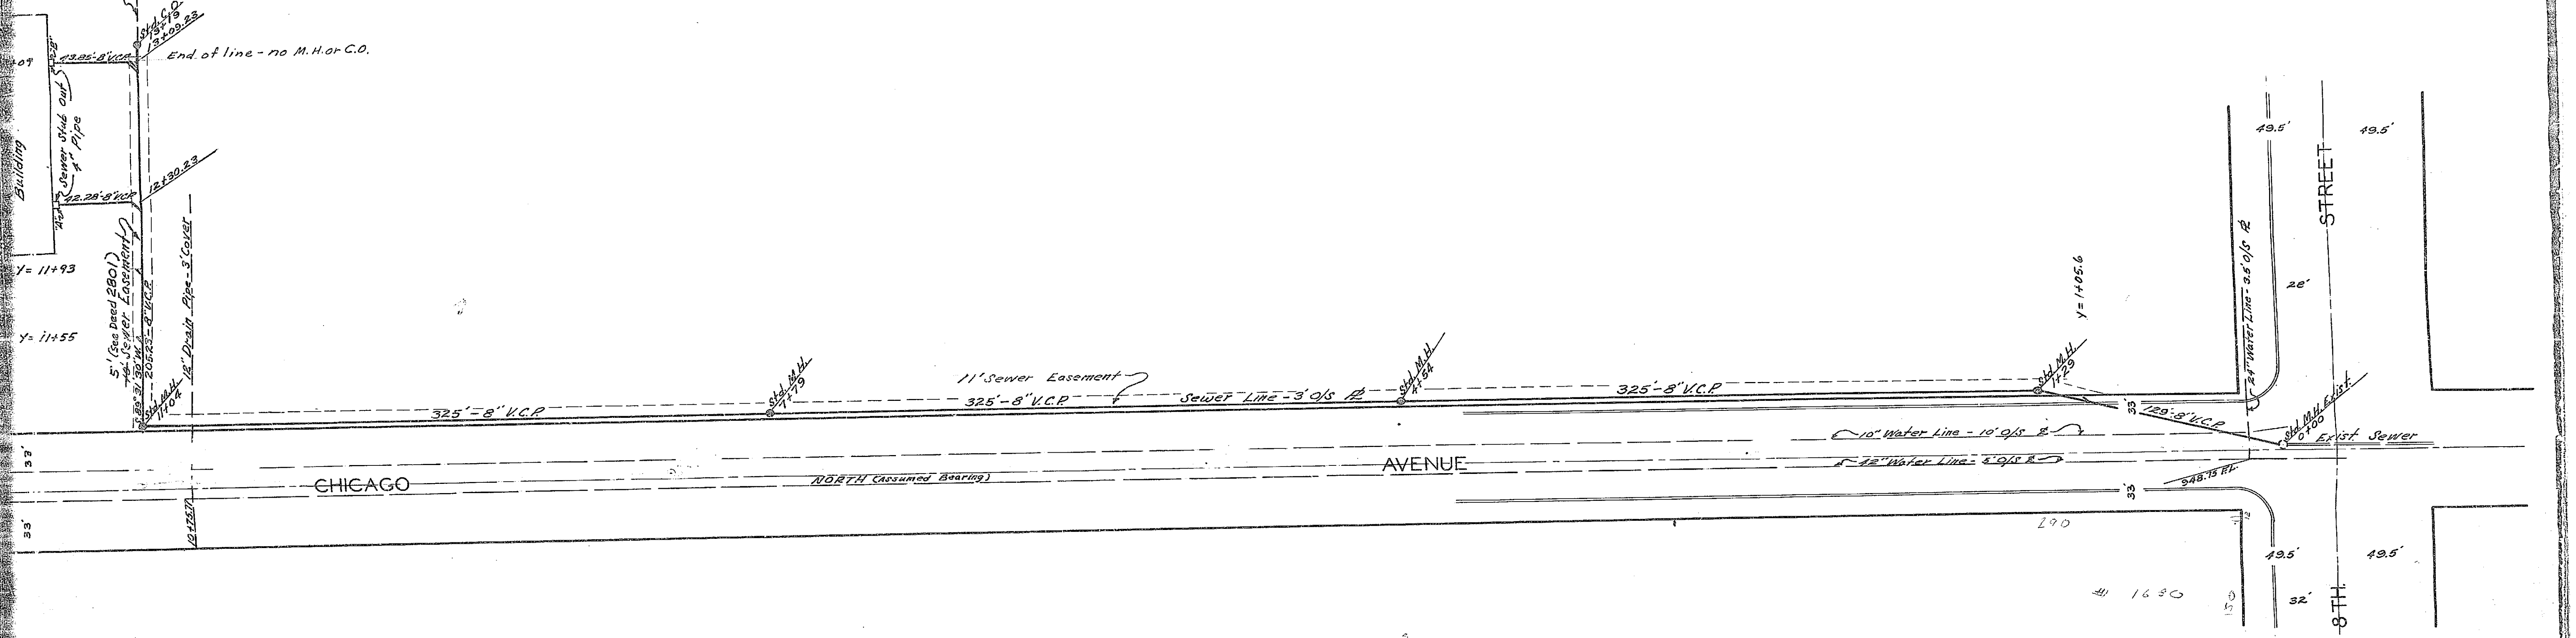

SHEET 1 OF 1 SHEET

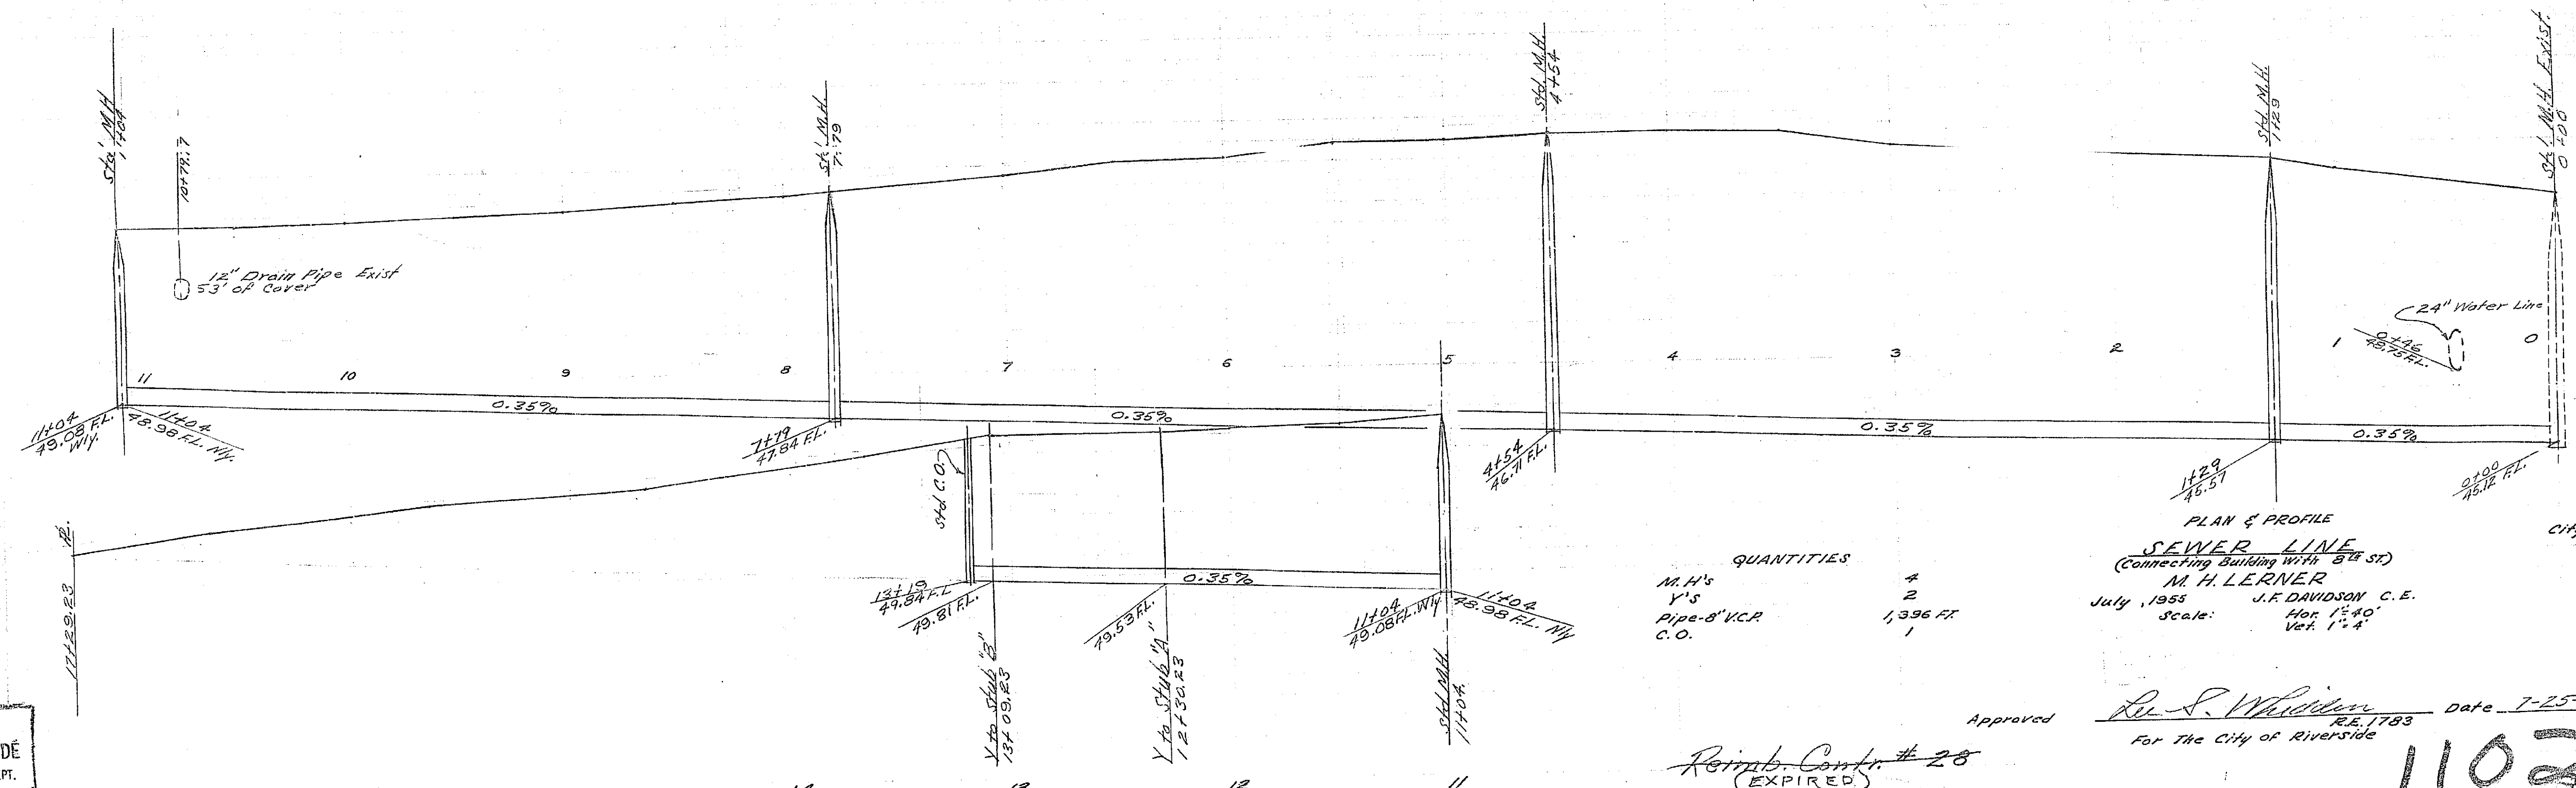

QUANTITIES

M.H.'s	4
Y's	2
Pipe-8" V.C.P.	1,396 FT
C.O.	1

PLAN & PROFILE
SEWER LINE
(Connecting Building With 8th St.)
M. H. LERNER
July, 1955 J.F. DAVIDSON C.E.
Scale: Hor. 1"=40'
Vert. 1"=4'

BENCH MARK
City B.M.-Lead Spk. Mt. Curb
N.E. Cor. 8th St. & Chicago Av.
Elev. - 957.62

PROPERTY OF
CITY OF RIVERSIDE
CITY ENGINEERING DEPT.

Approved Lu. S. Whiddon Date 7-25-1955
R.E. 1783
For The City of Riverside

Reimb. Contr. # 28
(EXPIRED)

1102B

PROPERTY OF
CITY OF RIVERSIDE
CITY ENGINEERING DEPT.