
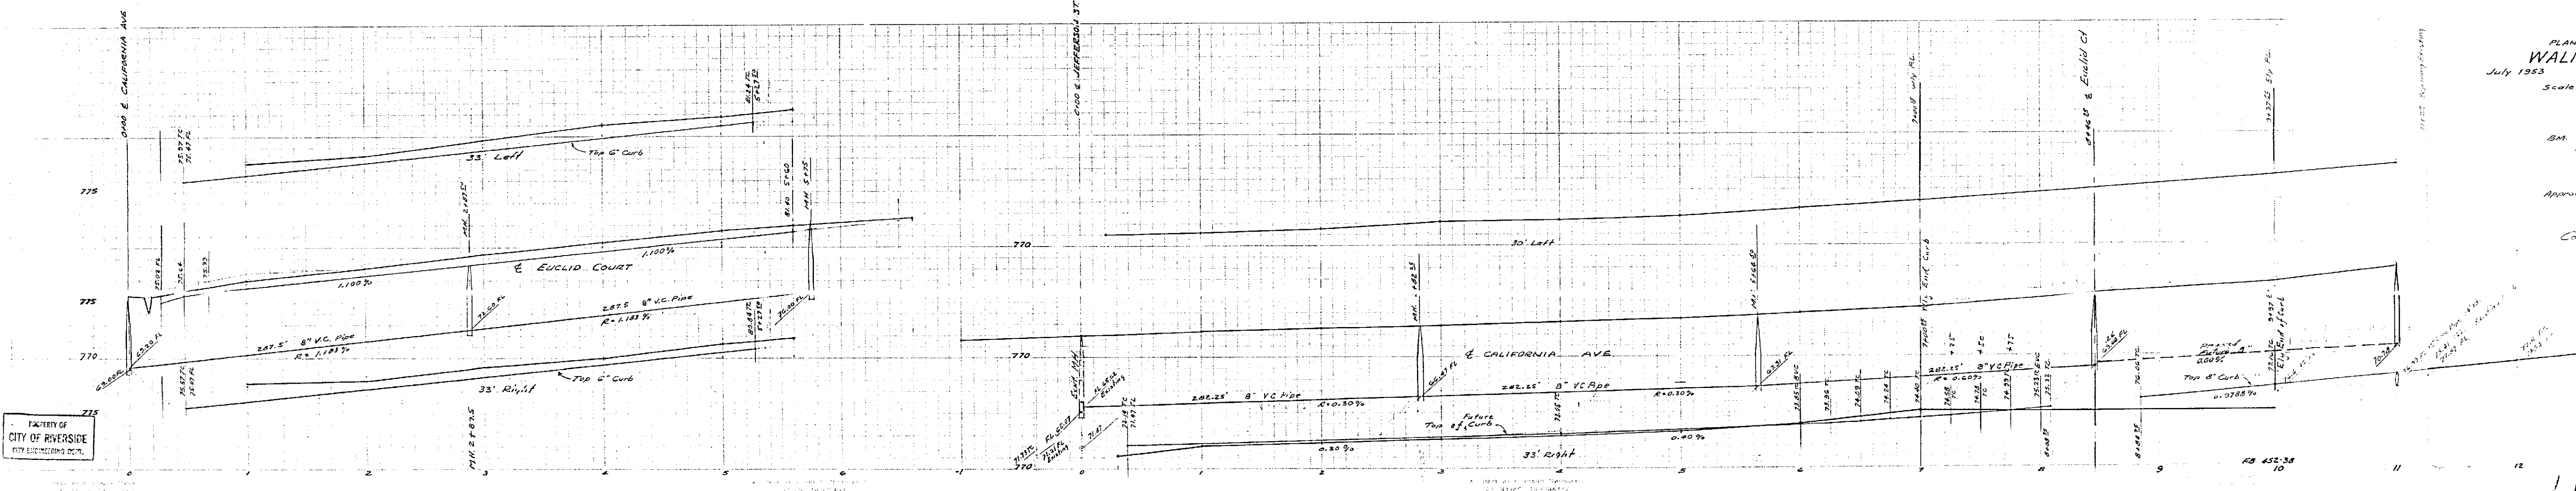


CITY OF RIVERSIDE
CIVIL ENGINEERING DEPT.

CITY OF RIVERSIDE
CIVIL ENGINEERING DEPT.

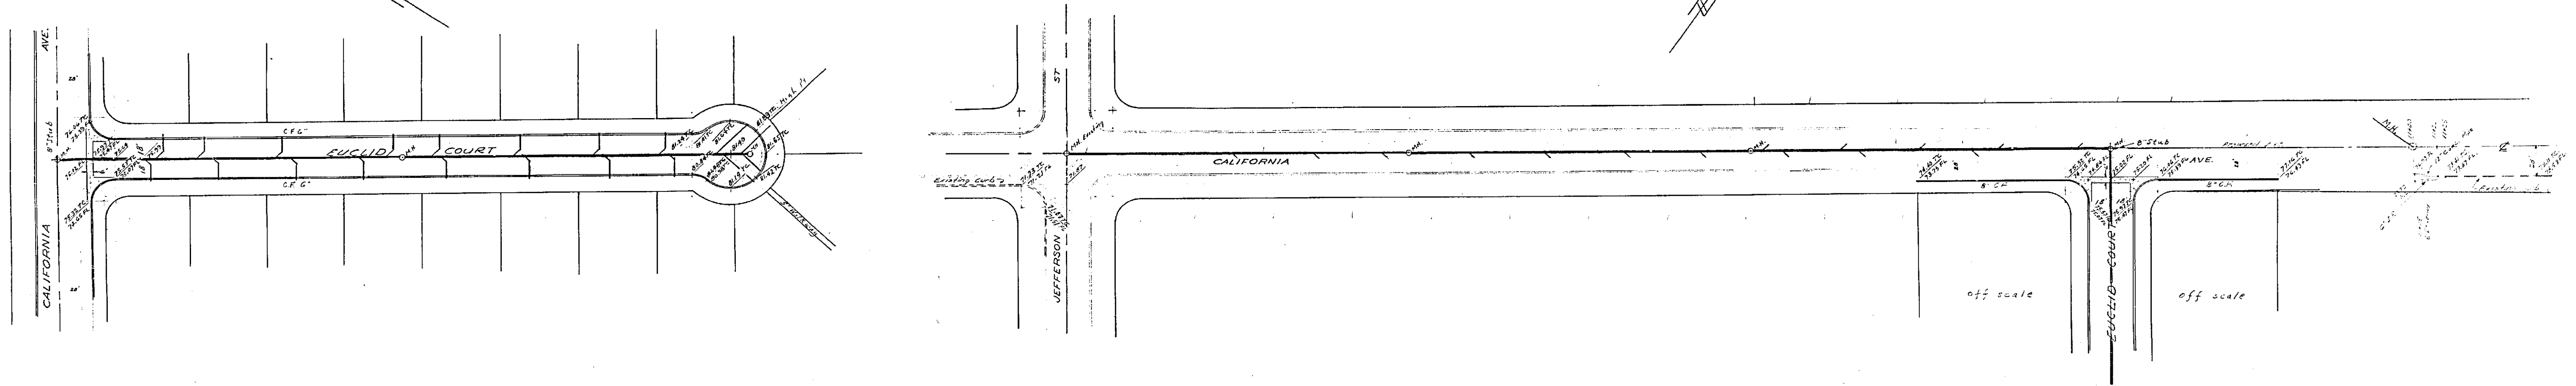

PLAN & PROFILE
WALNUT GLEN
 July 1963
 J. K. Davidson, C.E.
 Scale: Hor. 1"=40'
 Vert. 1"=8'

BM 771.47 541.14 NW corner of California Ave and Jefferson
 Approved July 21, 1963
 J. K. Davidson
 Civil Engineer
 Contract # 4 Expires

CITY OF RIVERSIDE
CIVIL ENGINEERING DEPT.

CITY OF RIVERSIDE
CIVIL ENGINEERING DEPT.

1104