


PROPERTY OF
CITY OF RIVERSIDE
CITY ENGINEERING DEPT.

PROPERTY OF
CITY OF RIVERSIDE
CITY ENGINEERING DEPT.

Actual Elevations are used
BM = 838.11' Cross on bolt, top fire hydrant
SW Corner Orange & Strong St

RIVERSIDE ENGINEERING CO.
RIVERSIDE, CALIFORNIA
FOR ORANGE MAJOR
Plant Profile of same
DRAWN BY Bill CHECKED BY SCALE
DATE 2-18-52 REVISED
Spring Marshall CIVIL & STRUCTURAL ENGINEER #1126
SHEET 1 OF 3

Approved by M. N. Irvine
City Engineer

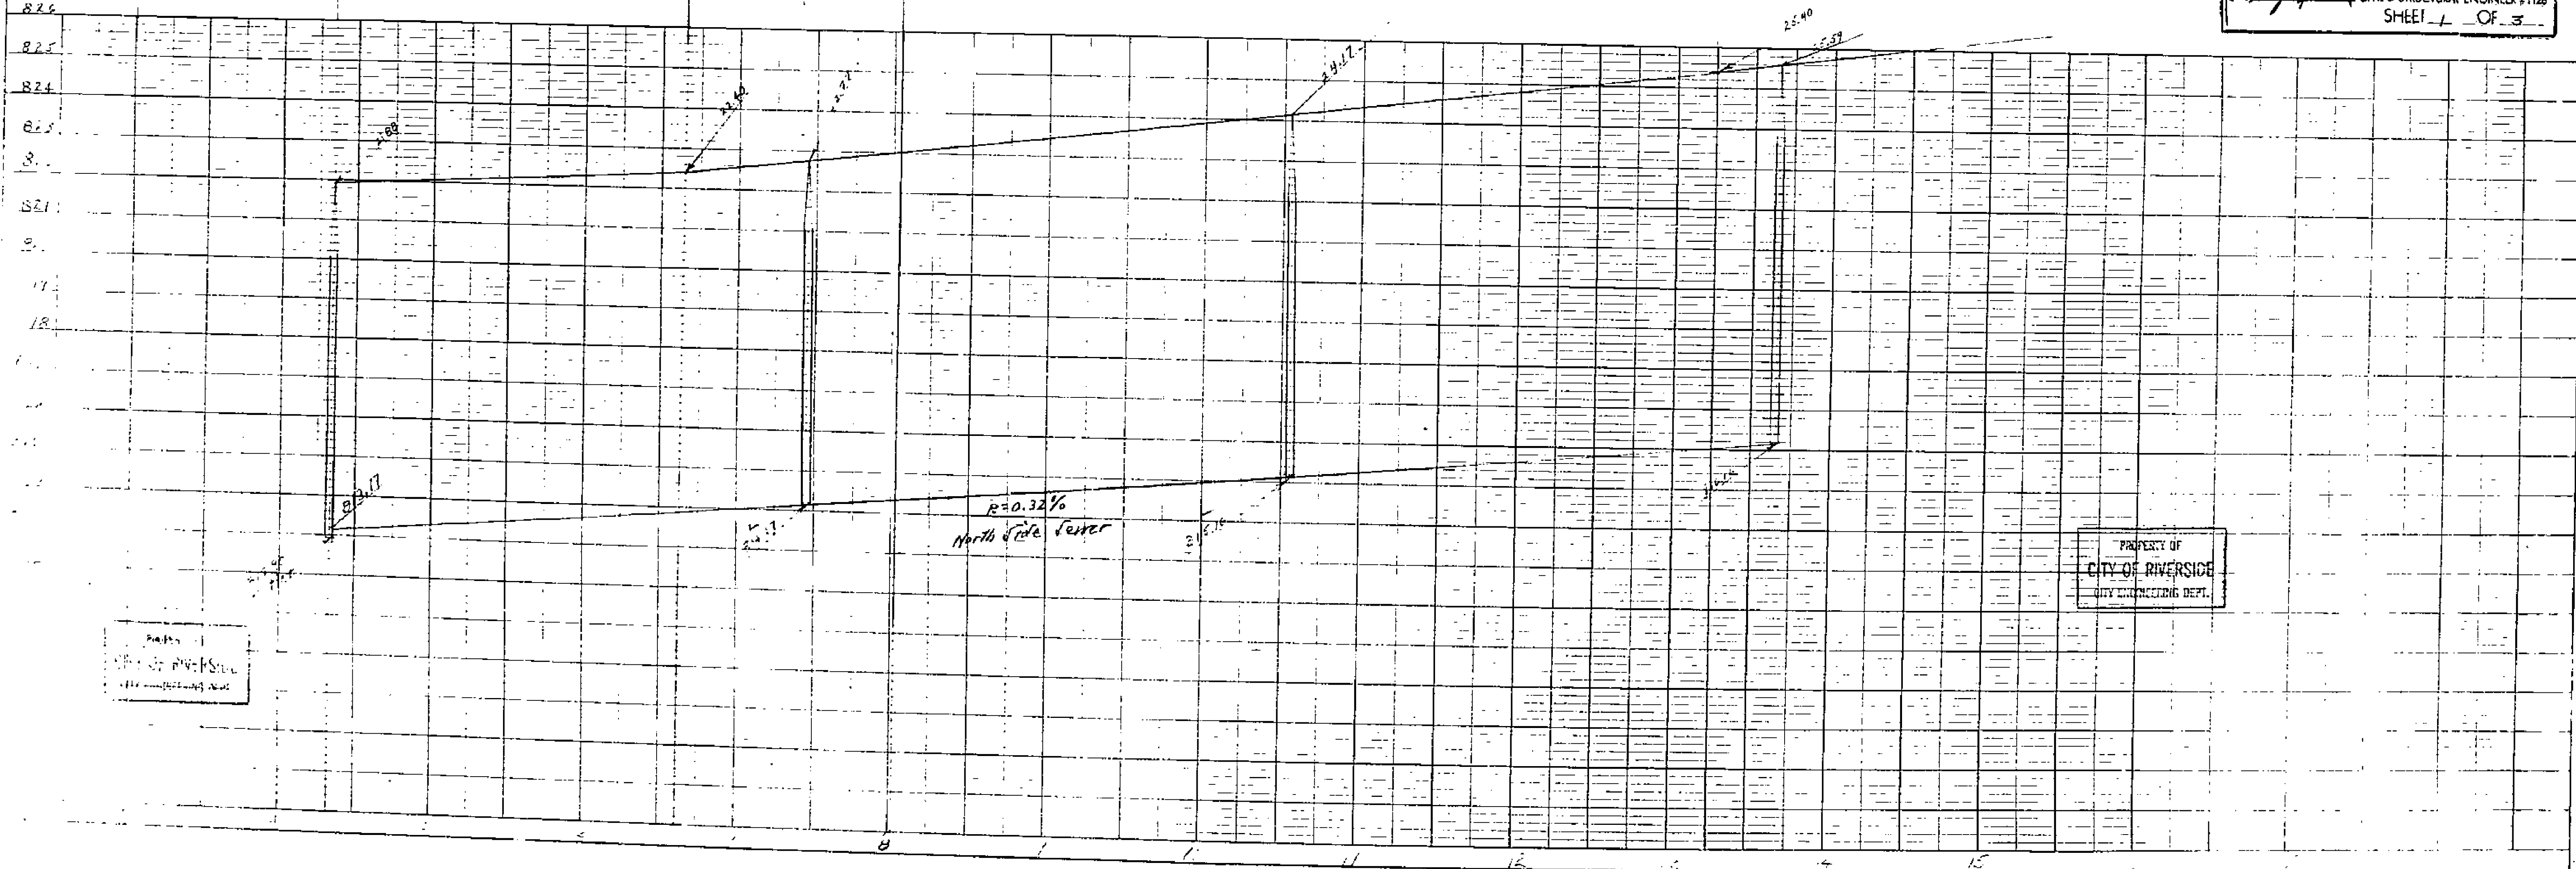


PROPERTY OF
CITY OF RIVERSIDE
CITY ENGINEERING DEPT.

PROPERTY OF
CITY OF RIVERSIDE
CITY ENGINEERING DEPT.

1115

PROPERTY OF
CITY OF RIVERSIDE
CITY ENGINEERING DEPT.

PROPERTY OF
CITY OF RIVERSIDE
CITY ENGINEERING DEPT.

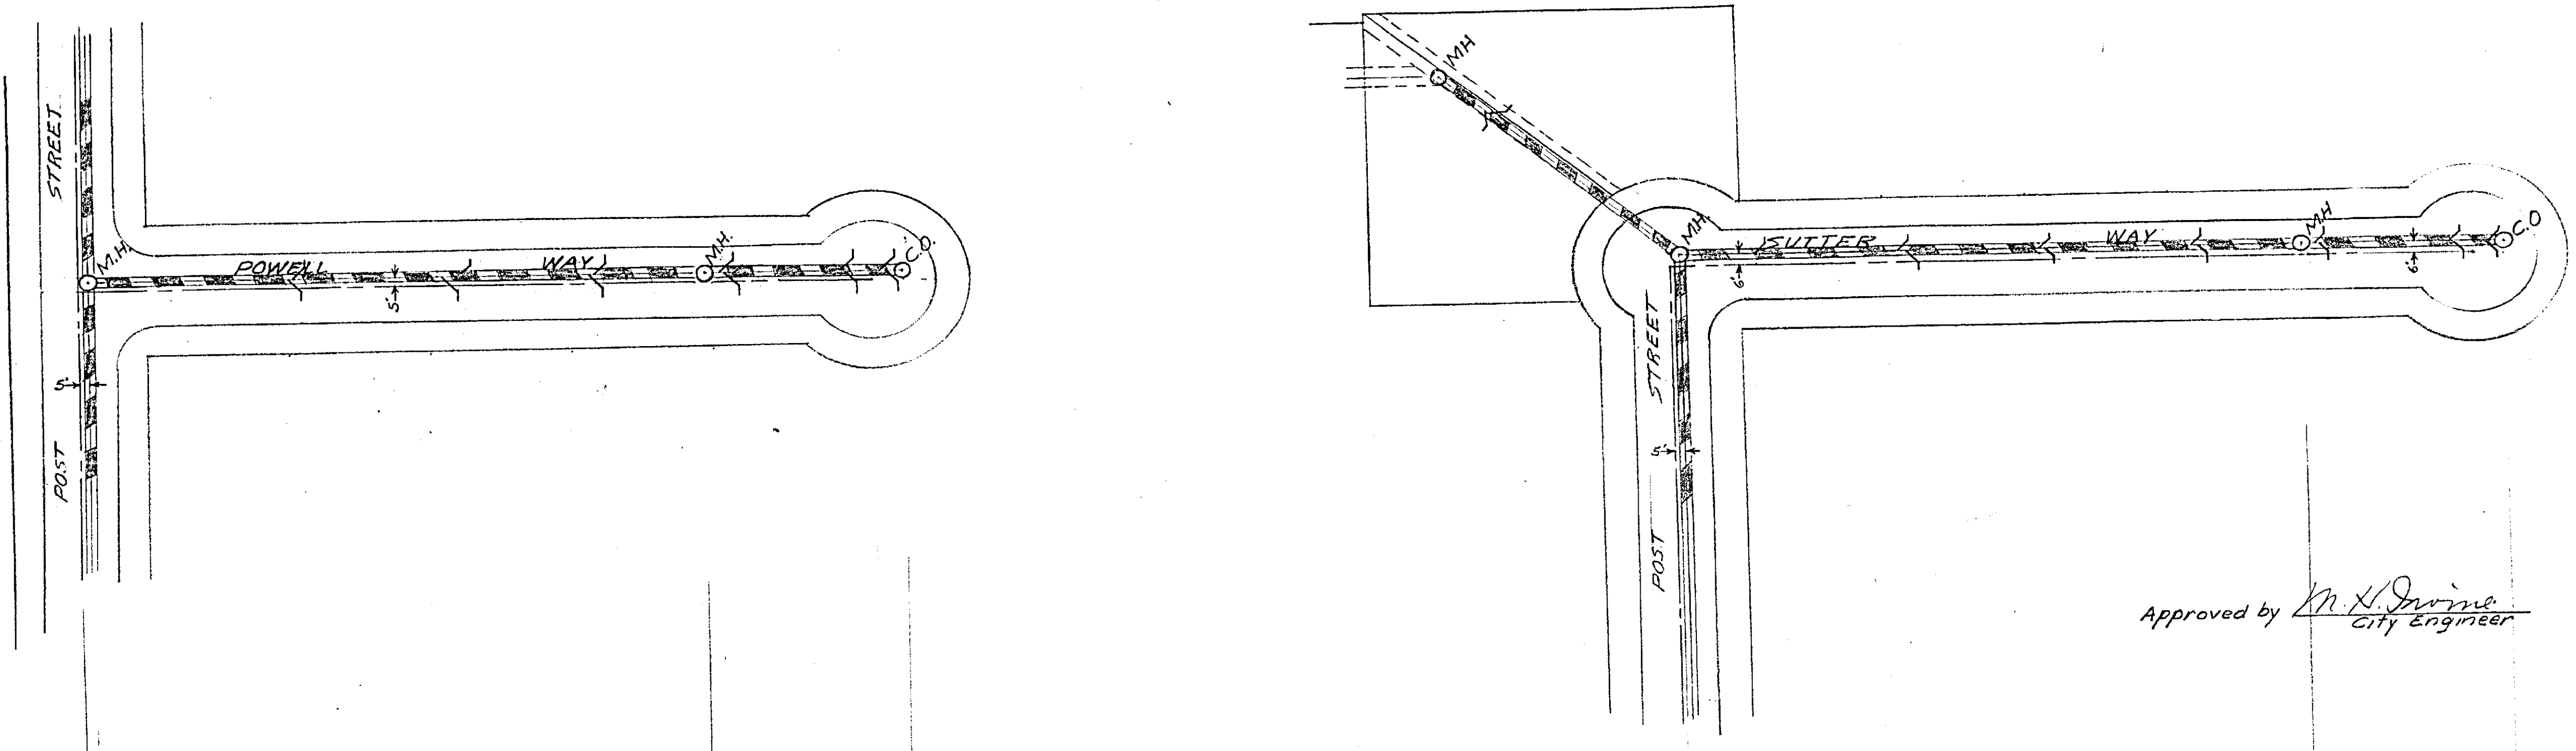


Approved by *M. H. Irvine*
City Engineer

RIVERSIDE ENGINEERING CO.
RIVERSIDE, CALIFORNIA
FOR ORANGE MANOR
Plan & Profile of Sewers
DRAWN BY *RM* CHECKED BY _____ SCALE _____
DATE 2-11-62 REVISION _____
R. George Spalding CIVIL & STRUCTURAL ENGINEER #1126
SHEET 3 OF 3

NOTE BOOK NO. _____
ALIGNED CHECKED BY _____
REVISION NO. _____

NOTE BOOK NO. _____
CHECKED BY _____
STRUCTURE NO. _____

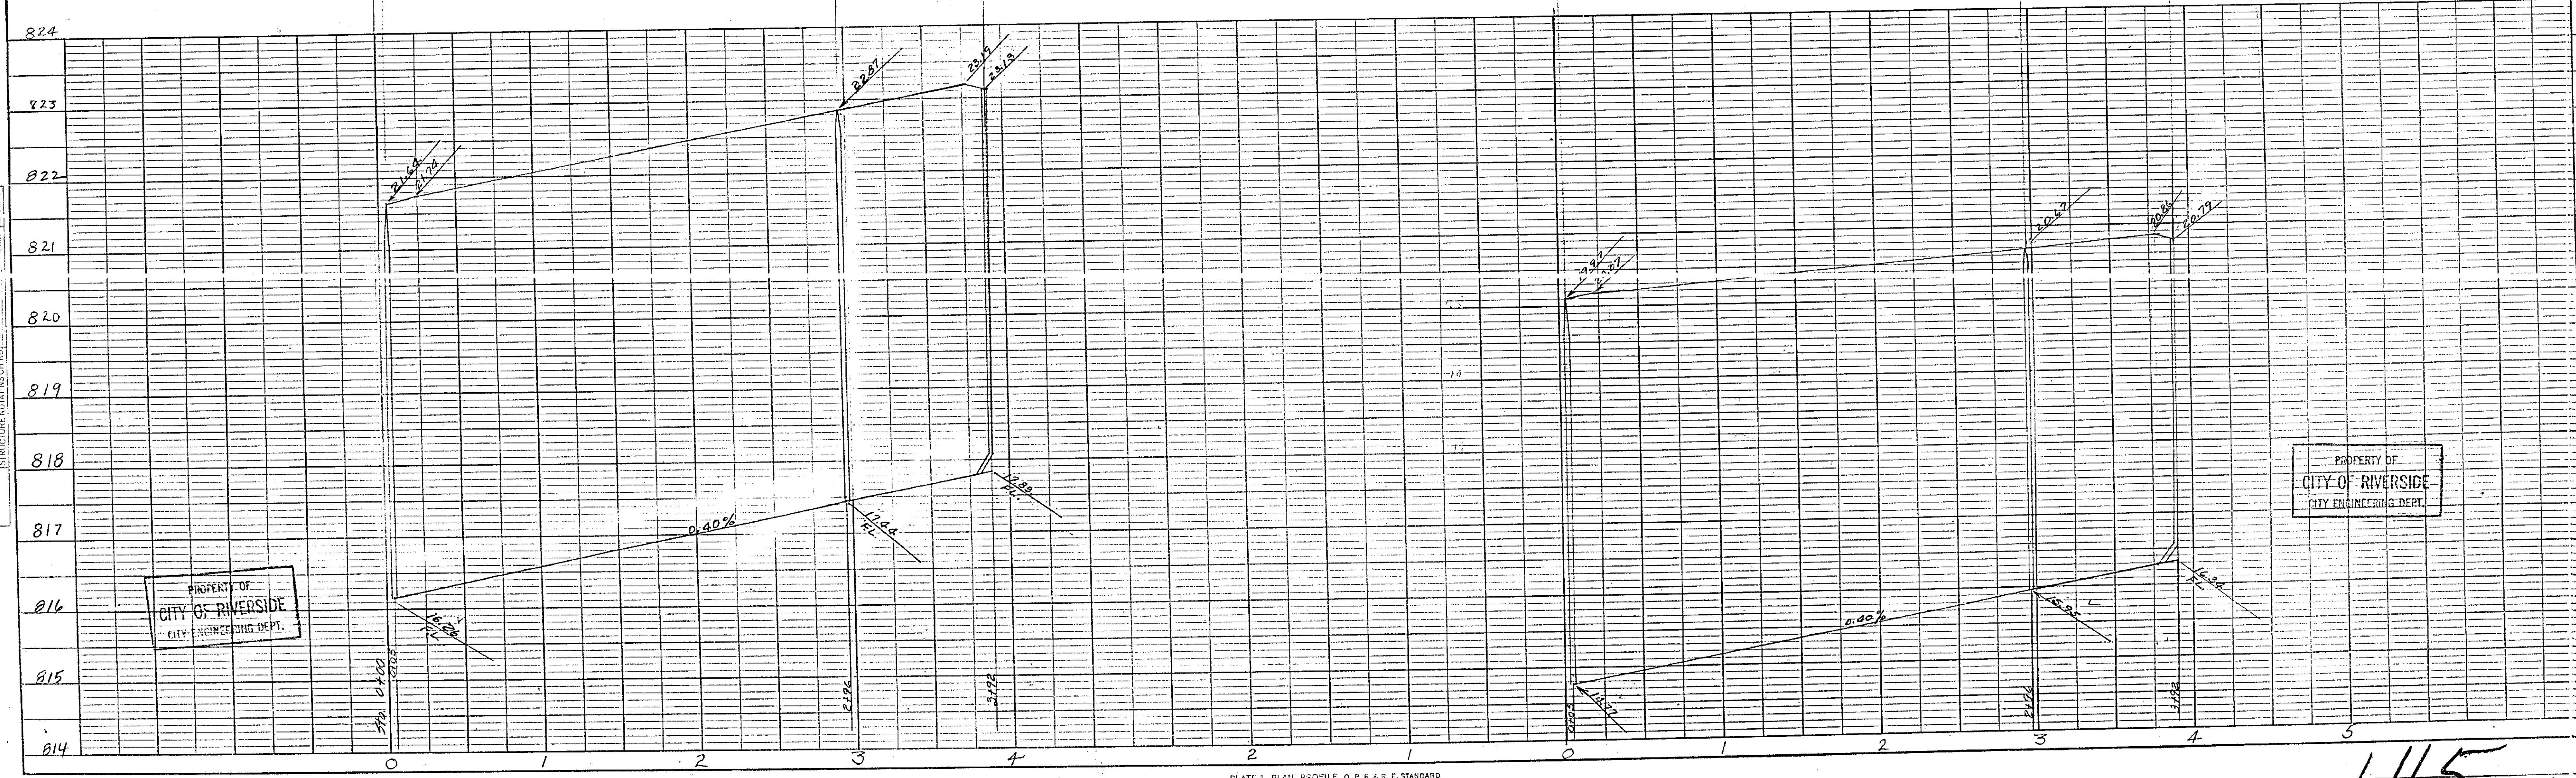


PROPERTY OF
CITY OF RIVERSIDE
CITY ENGINEERING DEPT.

PROPERTY OF
CITY OF RIVERSIDE
CITY ENGINEERING DEPT.

1115


PROPERTY OF
CITY OF RIVERSIDE
CITY ENGINEERING DEPT.

PROPERTY OF
CITY OF RIVERSIDE
CITY ENGINEERING DEPT.

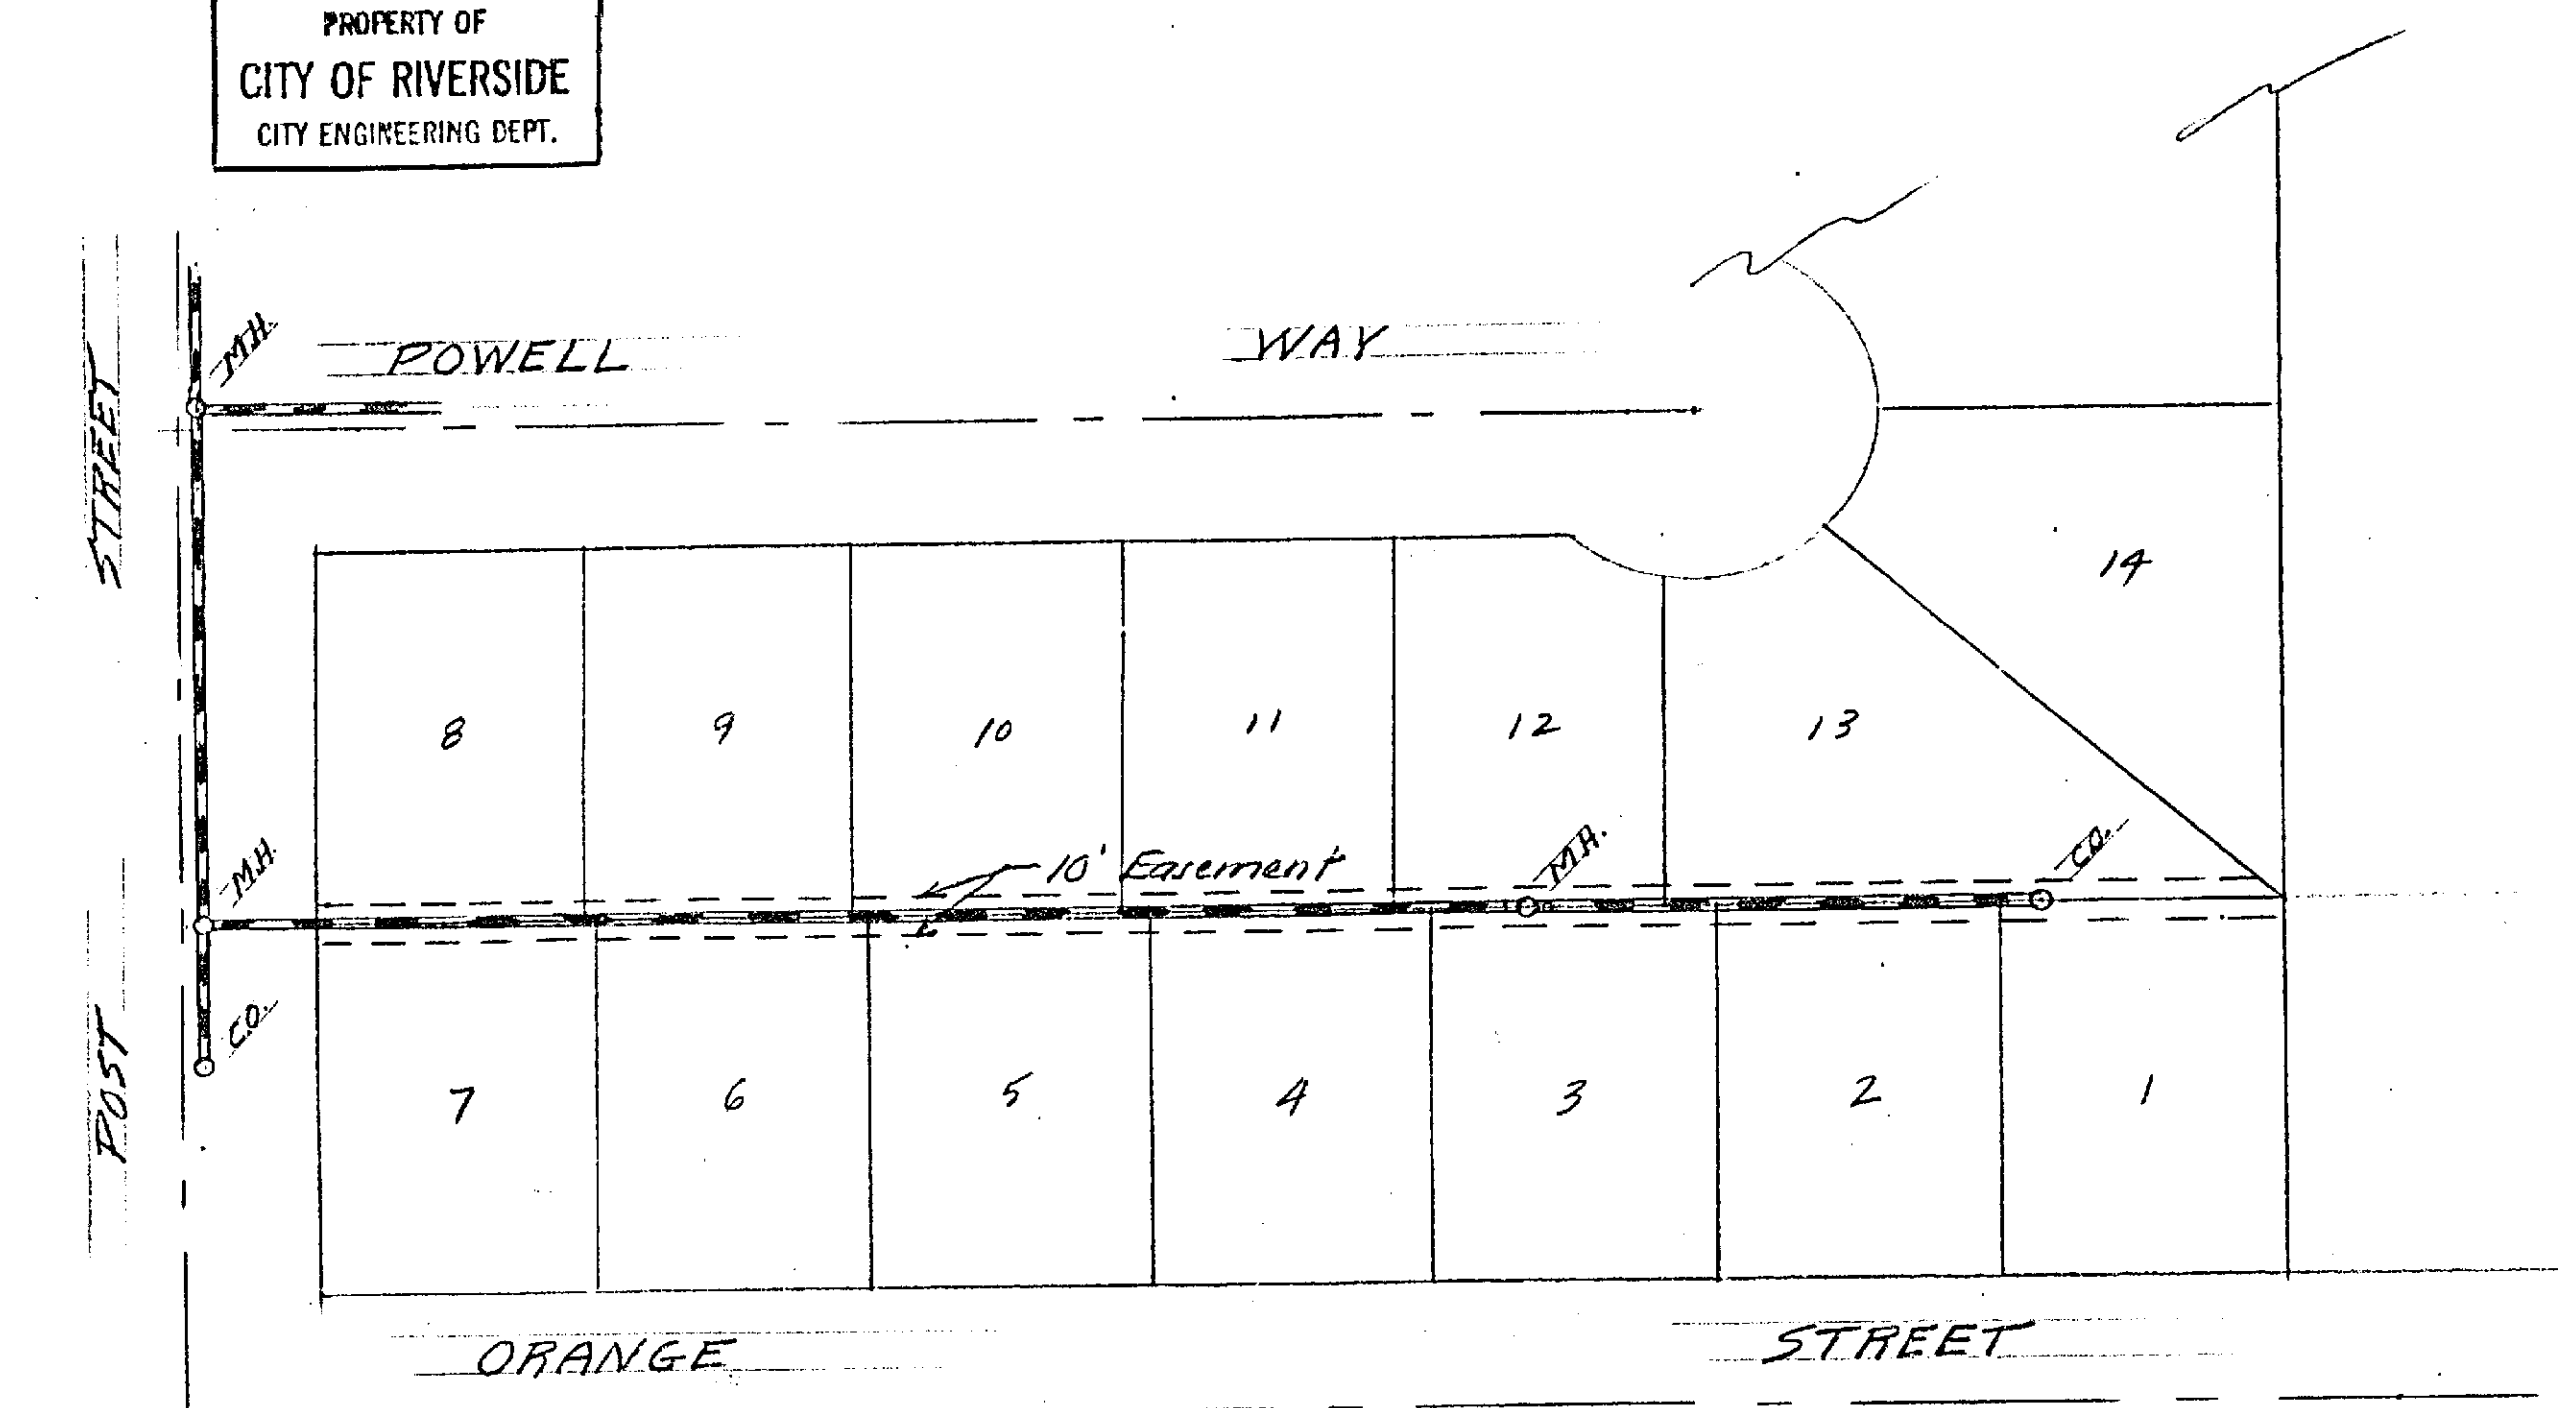

Approved M.H. Irvine
City Engineer

RIVERSIDE ENGINEERING CO.
RIVERSIDE, CALIFORNIA
FOR ORANGE MANOR
Plan & Profile of Sewer
DRAWN BY W.C. CHECKED BY SCALL
DATE 5-28-52 REVISED 6-5-52
R. Irving Marshall CIVIL & STRUCTURAL ENGINEER #1126
SHEET 3 OF 33

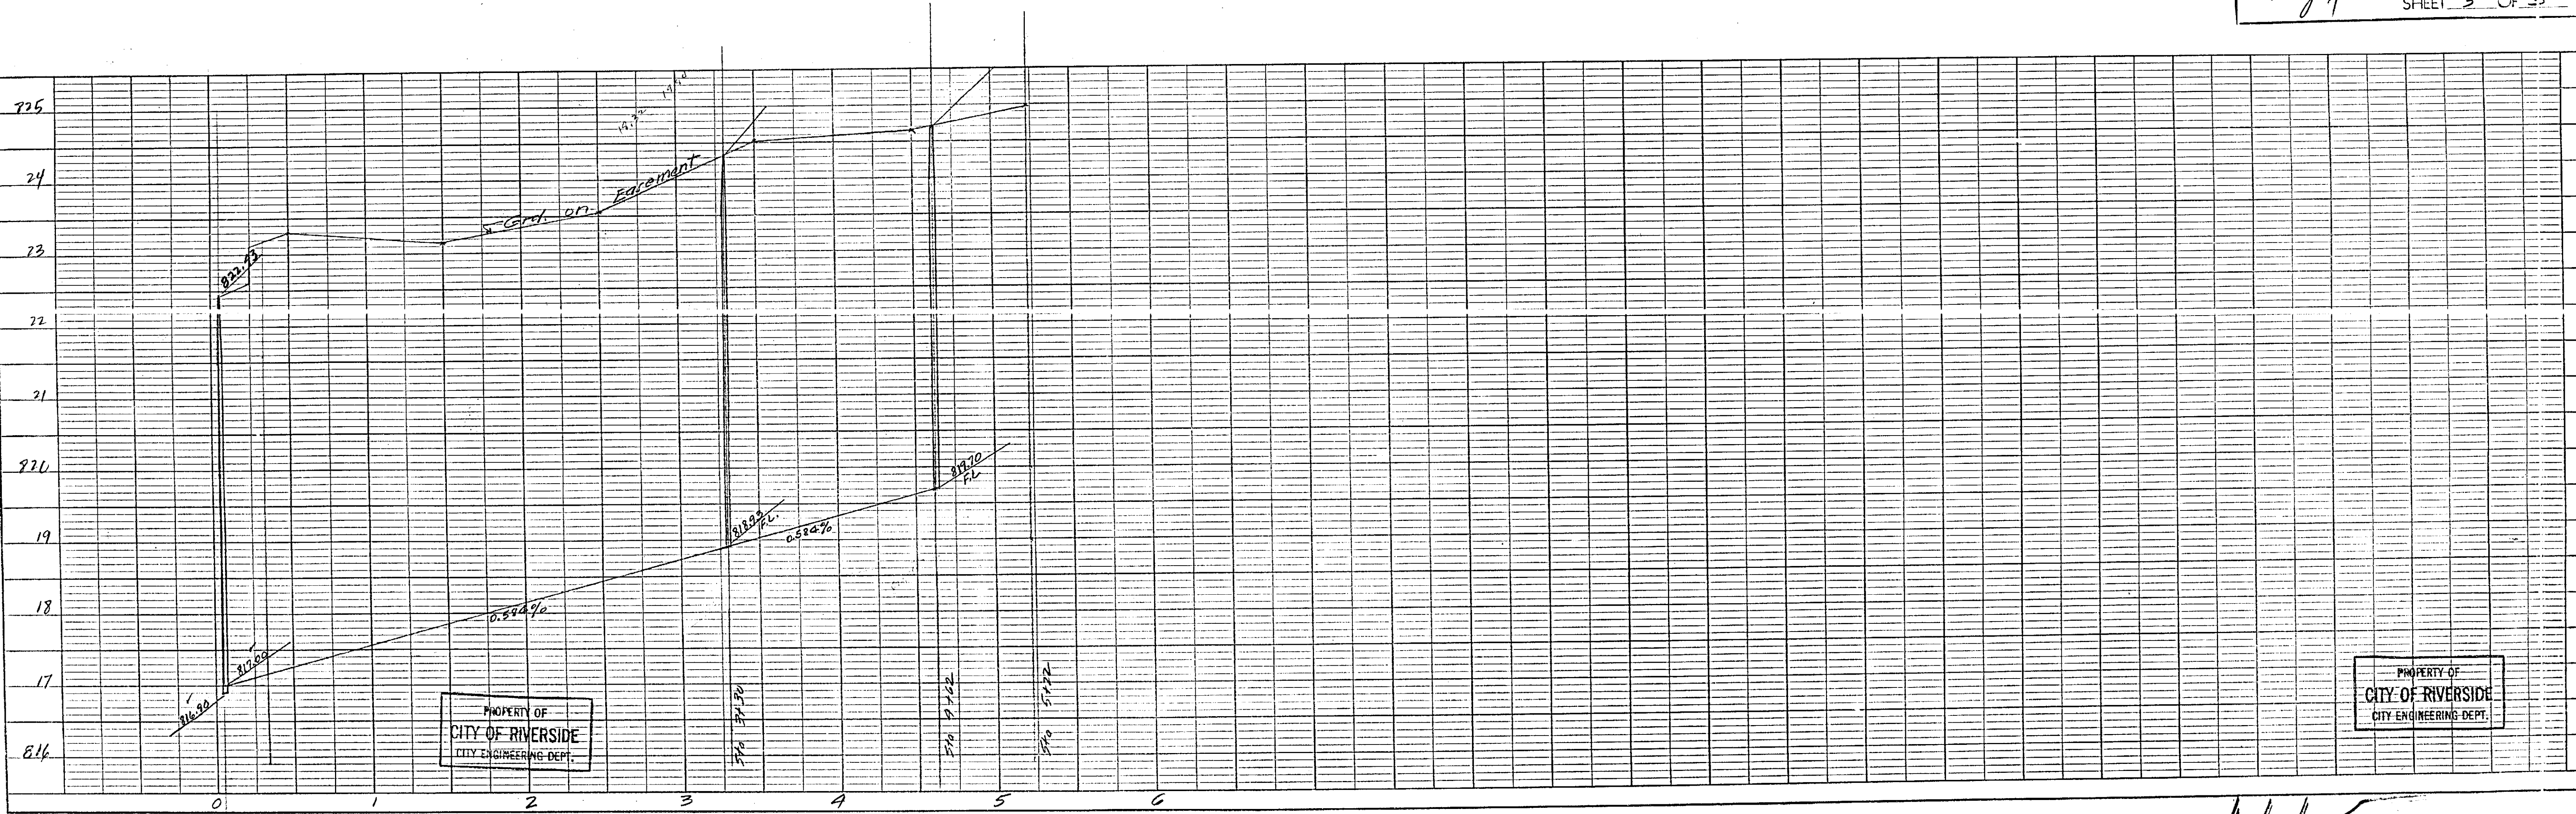


PROPERTY OF
CITY OF RIVERSIDE
CITY ENGINEERING DEPT.

PROPERTY OF
CITY OF RIVERSIDE
CITY ENGINEERING DEPT.


1115

PROPERTY OF
CITY OF RIVERSIDE
CITY ENGINEERING DEPT.

PROPERTY OF
CITY OF RIVERSIDE
CITY ENGINEERING DEPT.

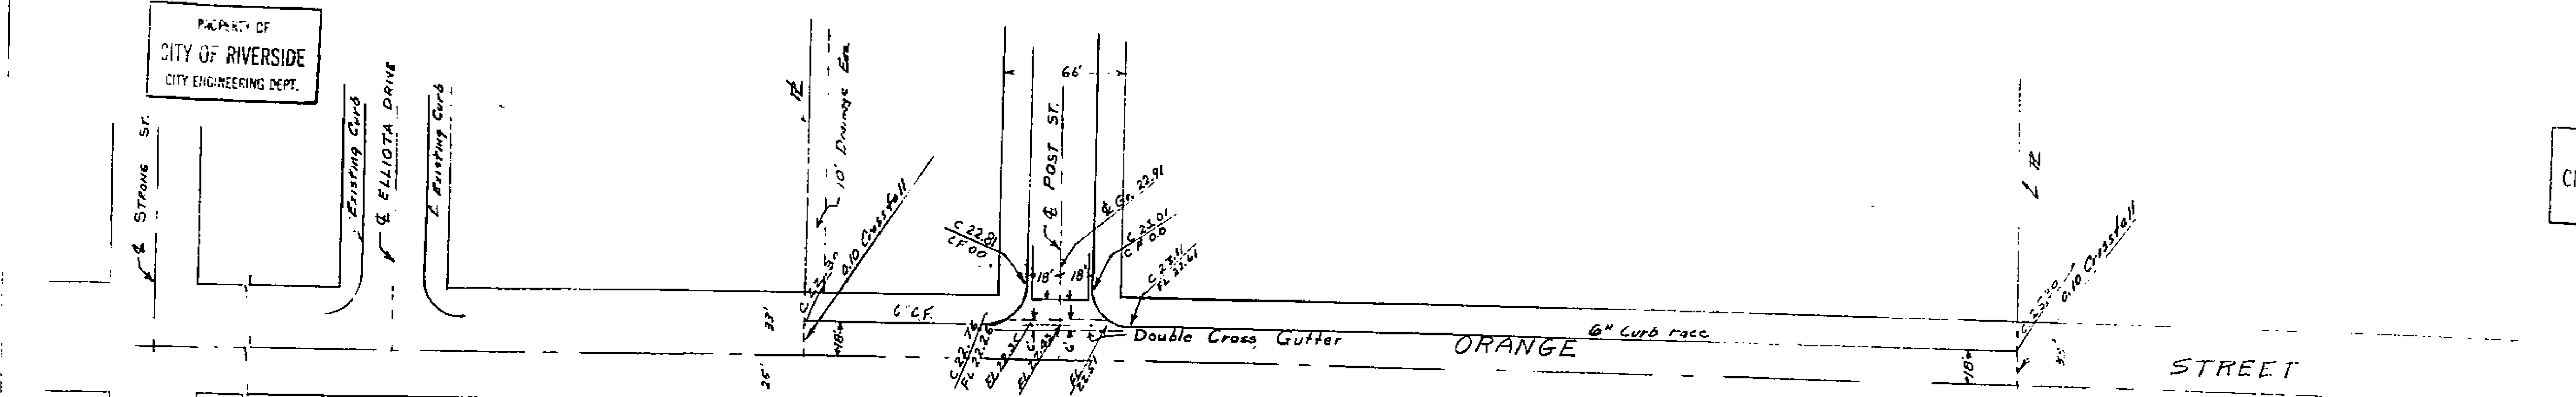


Actual Elevations are used
BM = 838.11' cross at 61/2' top fire hydrant
S.W. Corner Orange & Strong St.

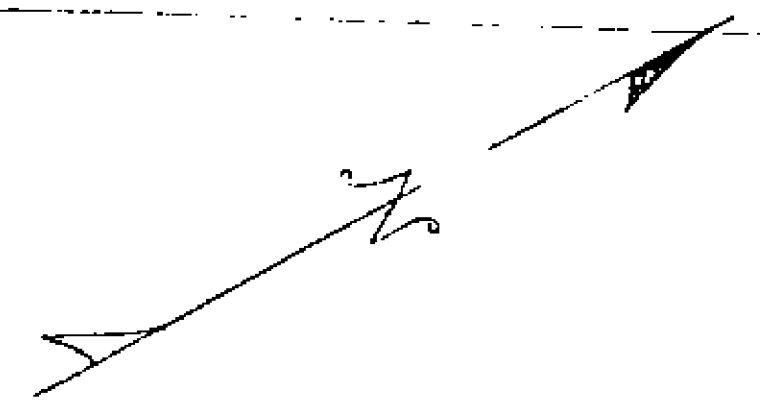

Approved by M. H. Irvine
City Engineer

RIVERSIDE ENGINEERING CO.
RIVERSIDE, CALIFORNIA
FOR ORANGE MENOR
PLAN & PROFILE OF STREETS
DRAWN BY: B.A. CHECKED BY: SCALE
DATE 2-18-52 REVISED 5-14-52
Spring CIVIL STRUCTURAL ENGINEER 11728
SHEET 1 OF 3

PLAN

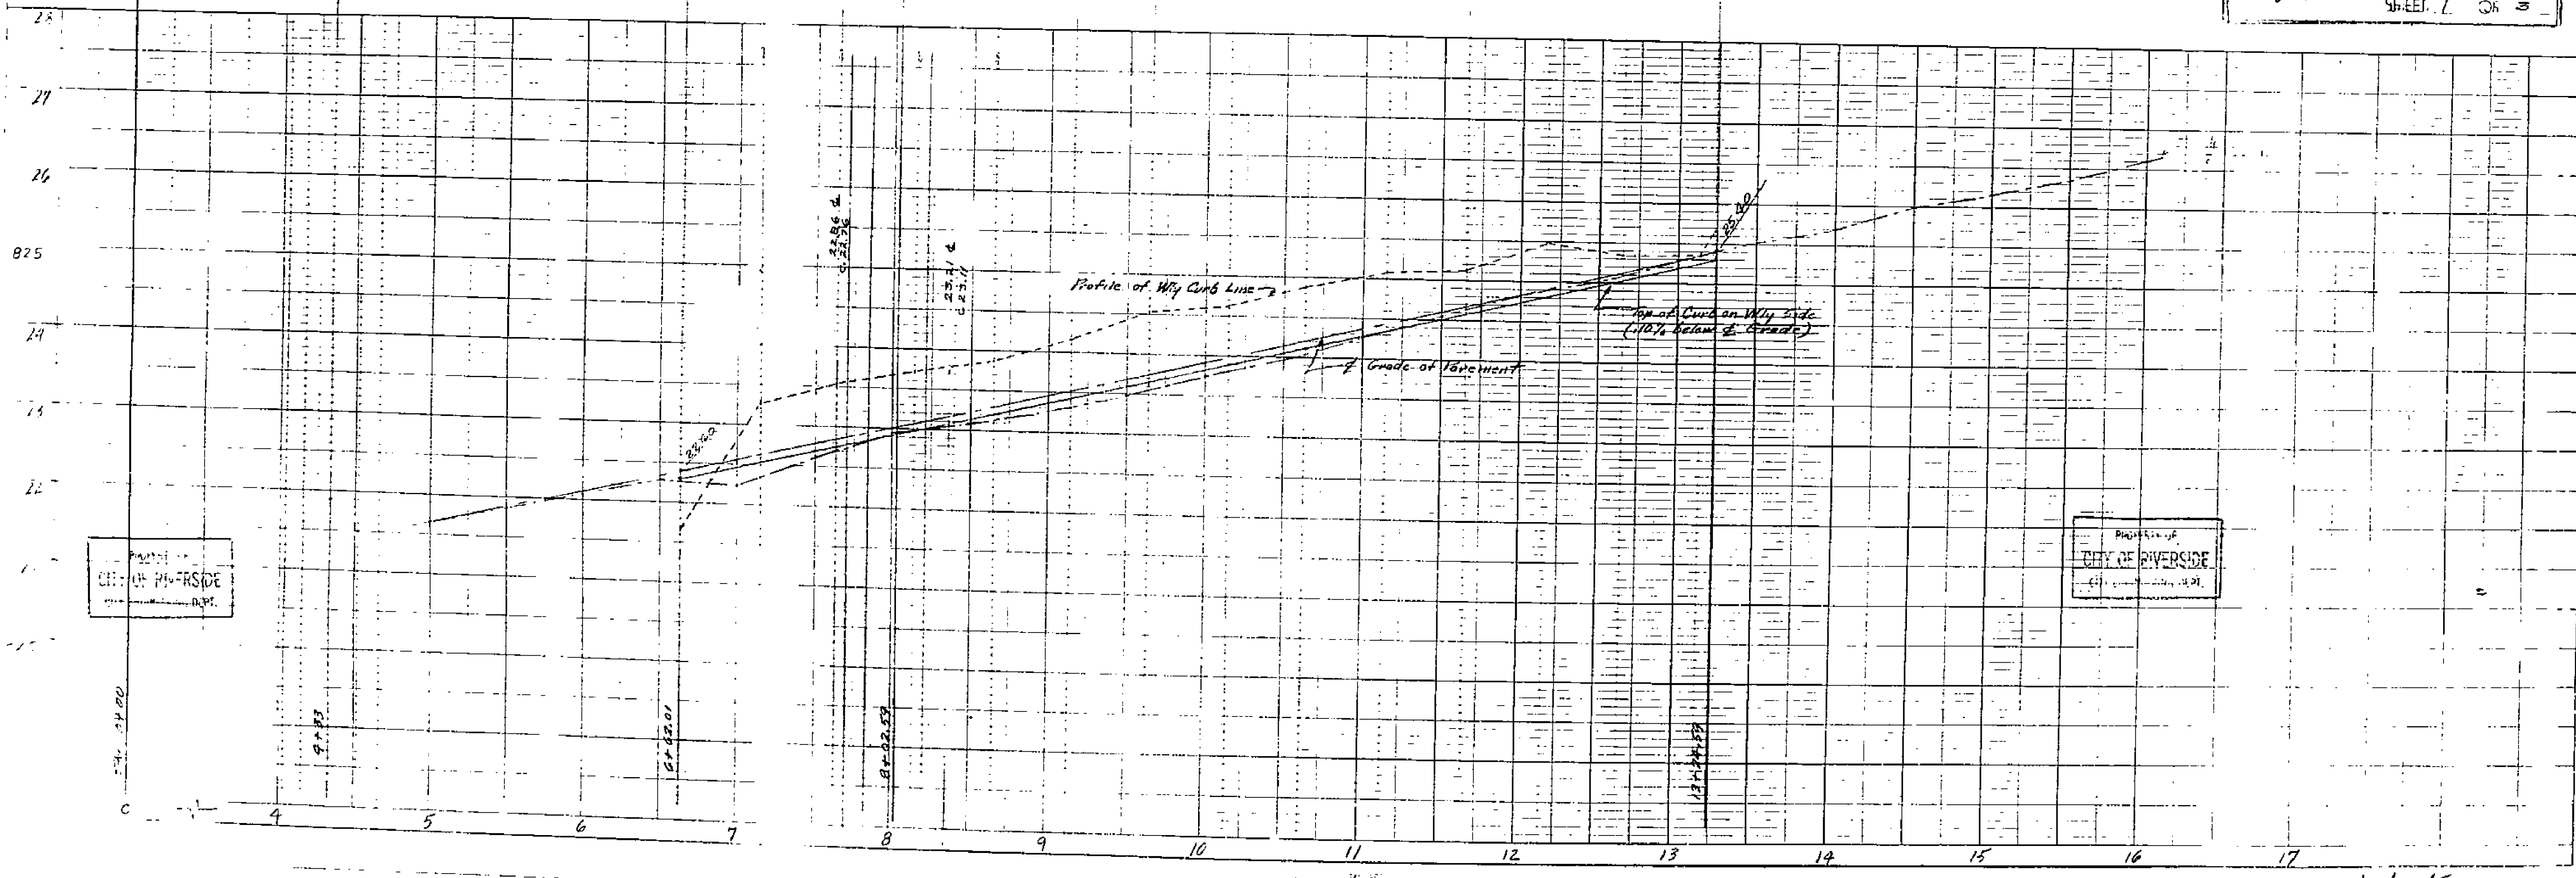



PROPERTY OF
CITY OF RIVERSIDE
CITY ENGINEERING DEPT.

PROPERTY OF
CITY OF RIVERSIDE
CITY ENGINEERING DEPT.

1115


PROPERTY OF
CITY OF RIVERSIDE
PUBLIC WORKS DEPT.

PROPERTY OF
CITY OF RIVERSIDE
CITY ENGINEERING DEPT.

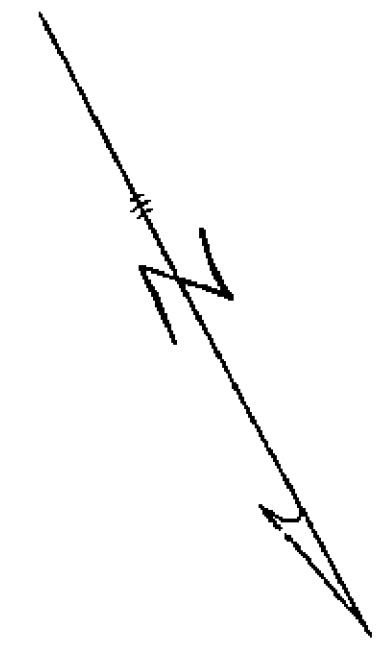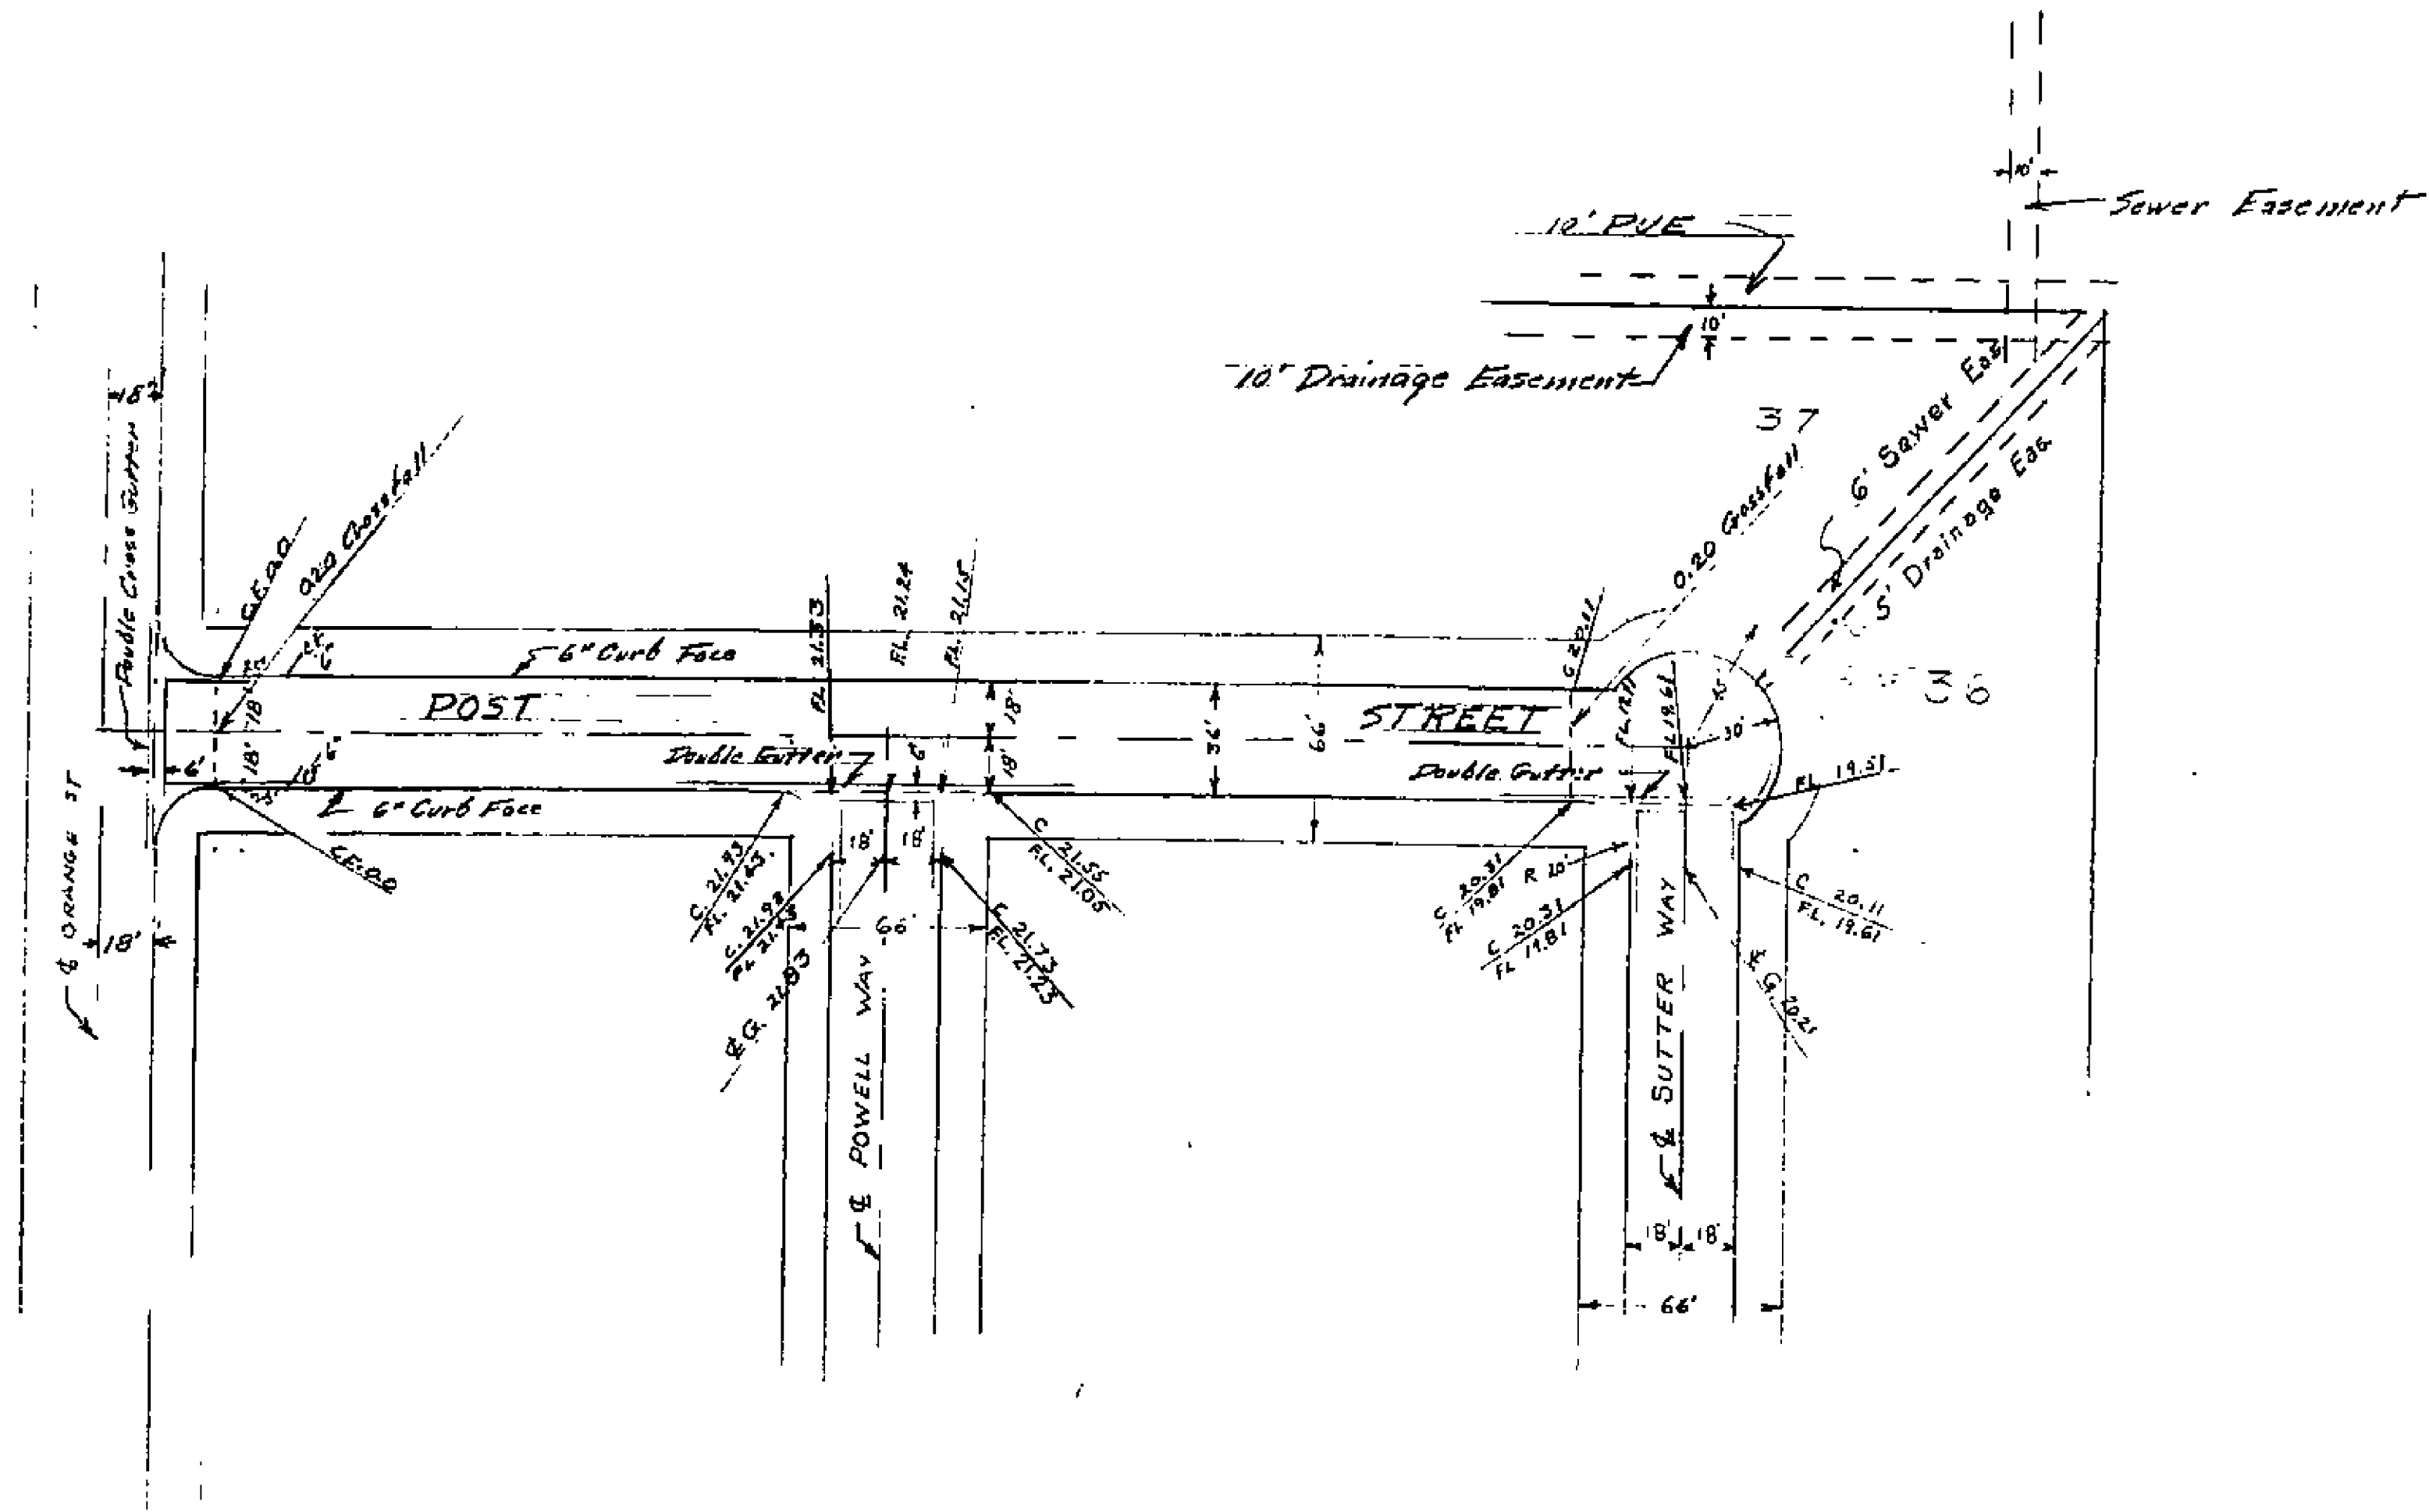

Approved by M. H. Irvine
City Engineer

RIVERSIDE ENGINEERING CO.
RIVERSIDE, CALIFORNIA
FOR ORANGE MANOR
PLAN & PROFILE OF STREETS
DRAWN BY W. B. L. CHECKED BY SCALE
DATE 2-18-52 REVISED 5-11-52
George M. ... CIVIL & STRUCTURAL ENGINEER R.F. 1000
SHEET 2 OF 3

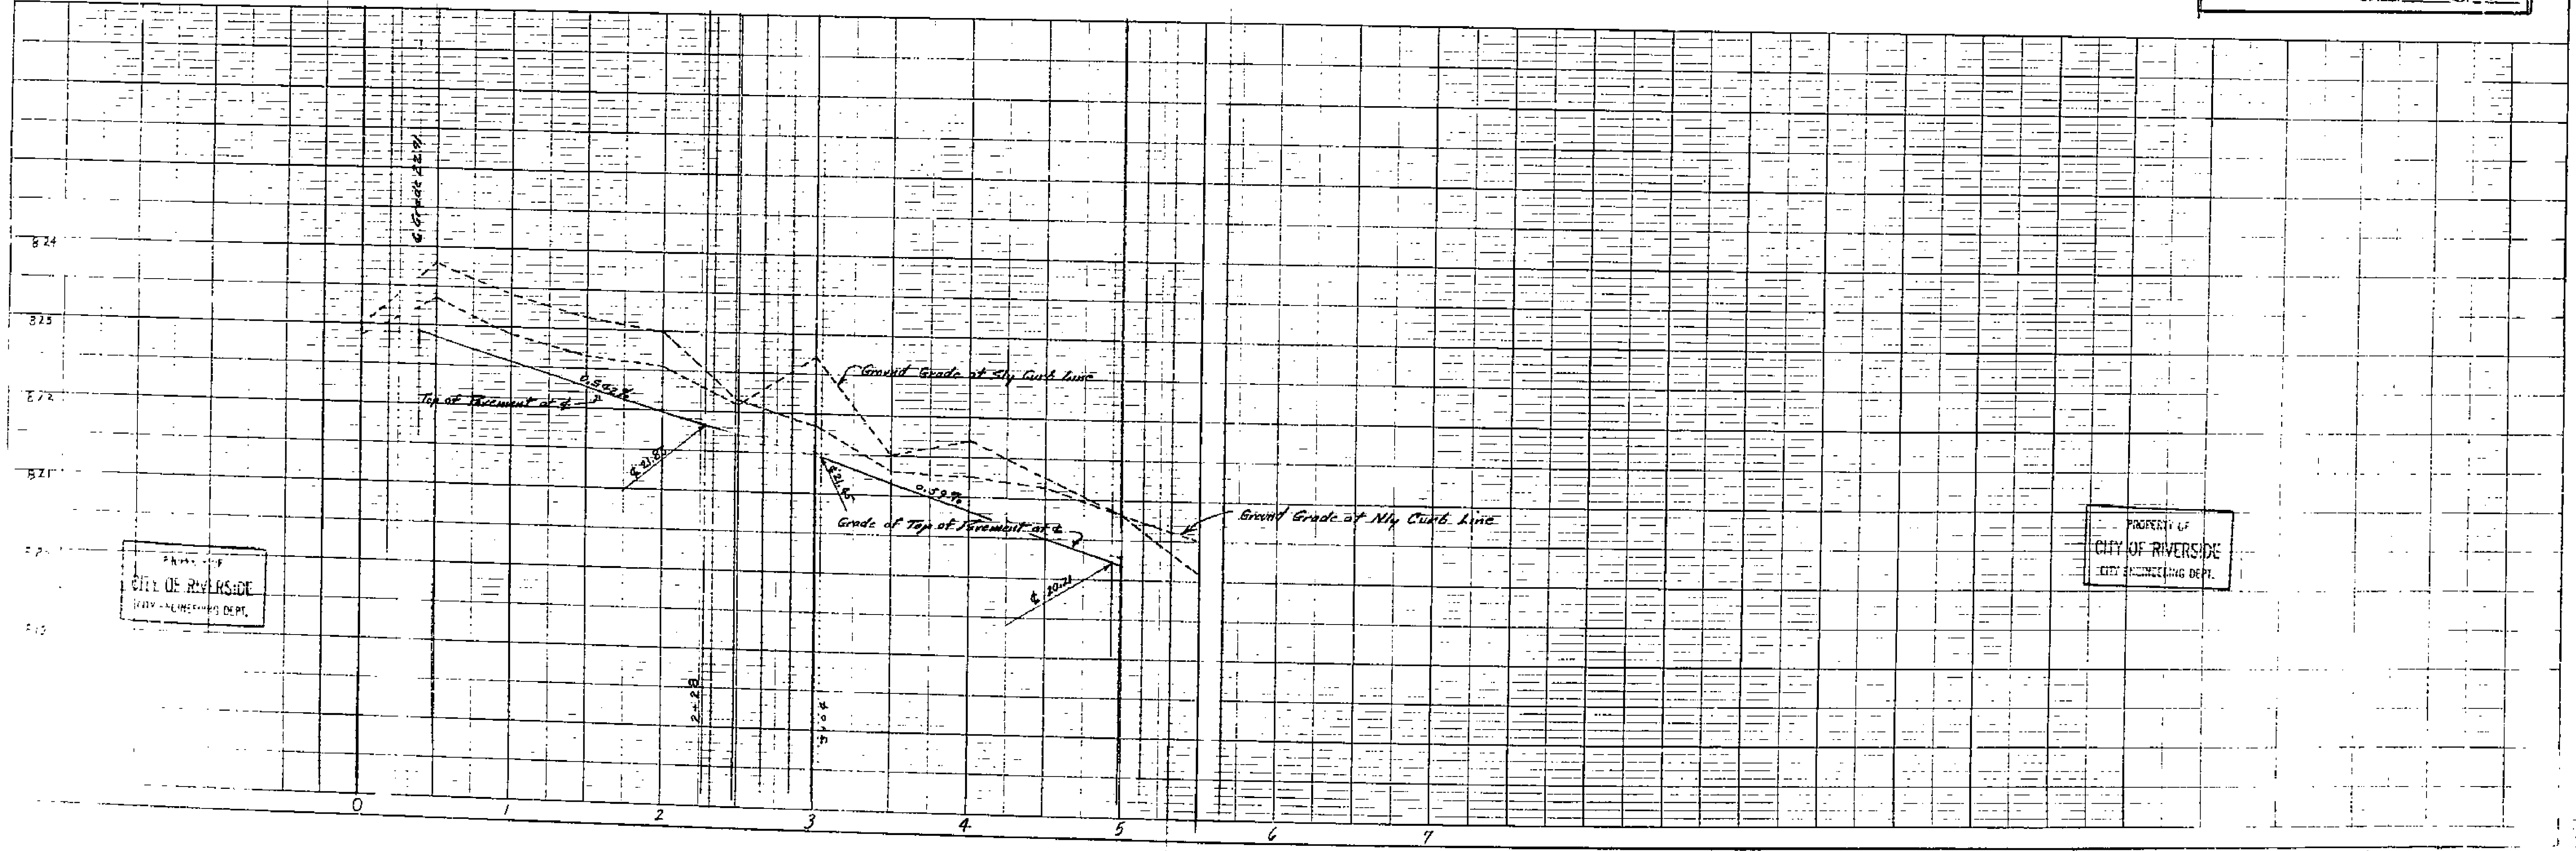


PROPERTY OF
CITY OF RIVERSIDE
CITY ENGINEERING DEPT.

PROPERTY OF
CITY OF RIVERSIDE
CITY ENGINEERING DEPT.

1115

PROPERTY OF
CITY OF RIVERSIDE
ENGINEERING DEPT.


PROPERTY OF
CITY OF RIVERSIDE
ENGINEERING DEPT.

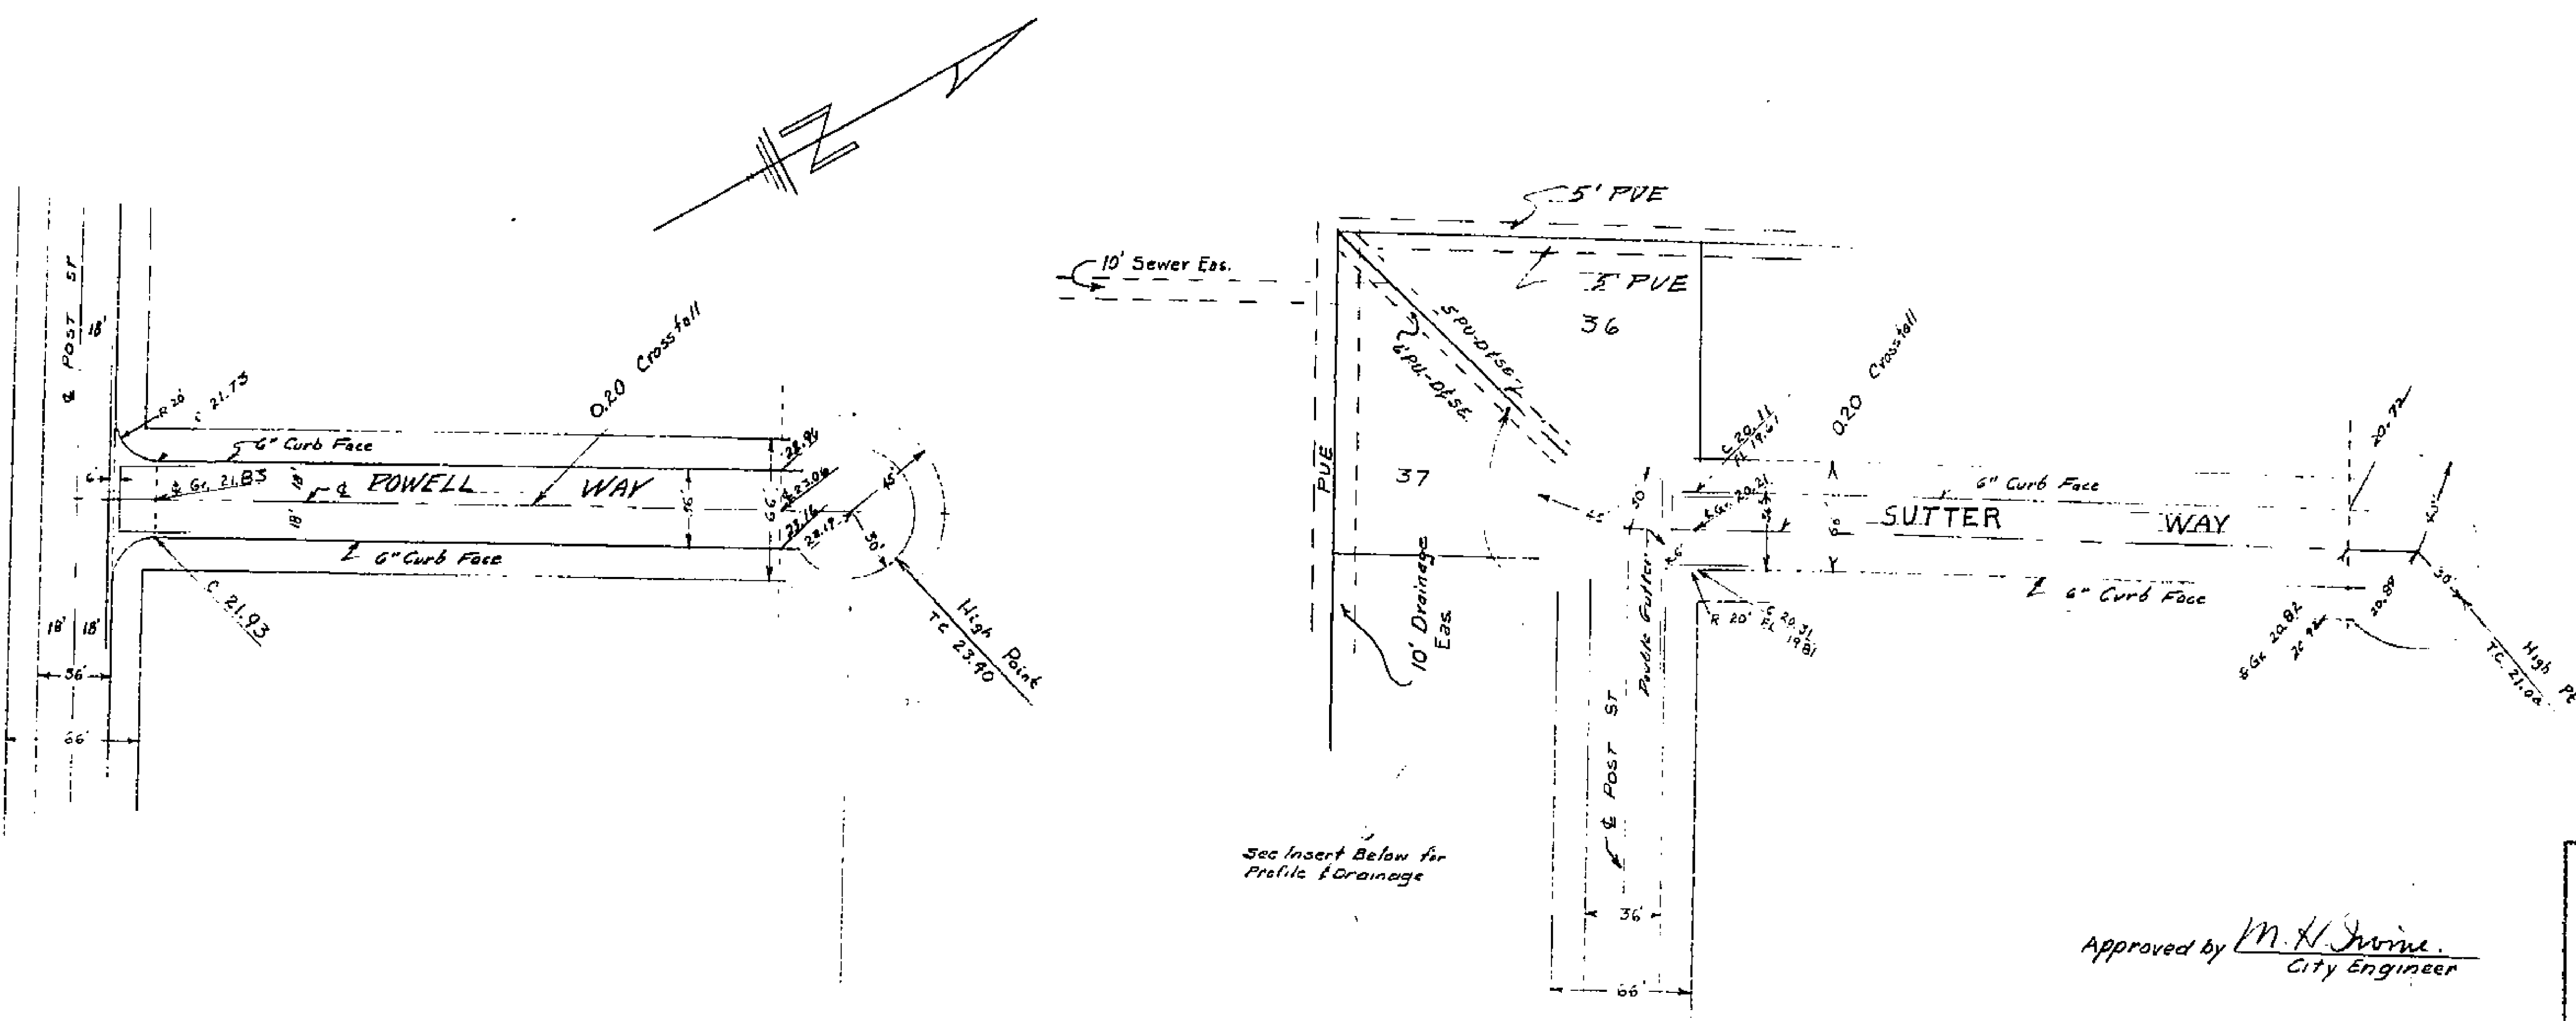

See Insert Below for
Profile of Drainage

Approved by M. H. Irvine
City Engineer

RIVERSIDE ENGINEERING CO.
RIVERSIDE, CALIFORNIA
FOR ORANGE MANOR
PLAN & PROFILE OF STREETS
DRAWN BY W.A. CHECKED BY SCALE
DATE 2-18-52 REVISED
R. G. Marshall CIVIL & STRUCTURAL ENGINEER #1126
SHEET 3 OF 3

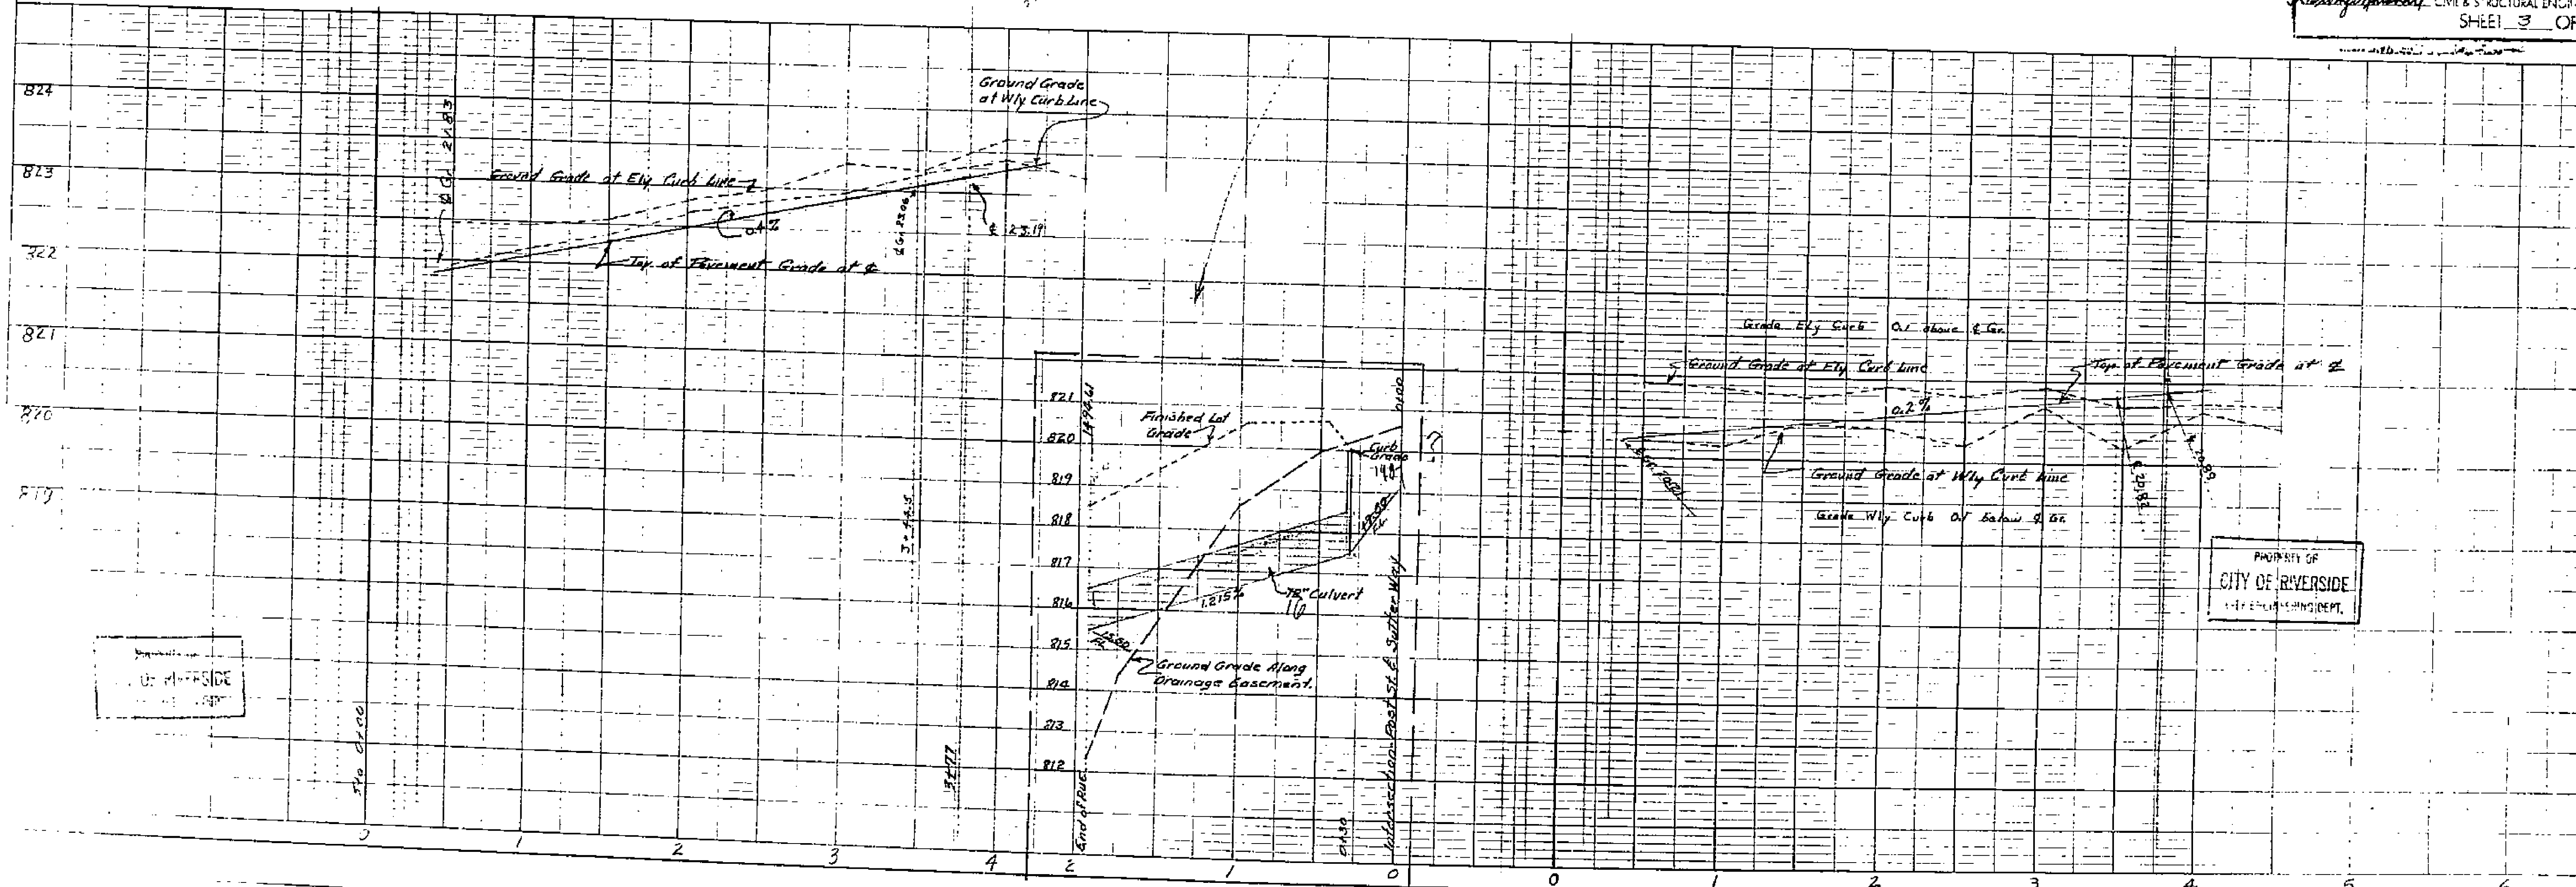

PROPERTY OF
CITY OF RIVERSIDE
ENGINEERING DEPT.

1115