

1
N
See Sheet No. 153

9	8	7	6	5	4	3	2	1
ARLINGTON								

18	19	20	21	22	23	24	25	26
WILLARD								

47	48	49	50	51	52	53	54	55
DEAN								

POR. S.E.4 OF NW.4 OF SEC. 32

T2S. R.5W.

S.B.B.M.

POR. N.E.4 OF SW.4 OF SEC. 32

POR. N.E.4 OF SW.4 OF SEC. 32

28	27	30	31	32	33	34	35	36	37
WEST									

23	24	25	26	27	28	29	30	31	32
WILLARD									

20	21	22	23	24	25	26	27	28	29
DEAN									

18	19	20	21	22	23	24	25	26	27
NORMAN									

37	38	39	40	41	42
STREET					

71	72	73	74	75	76
WILLARD					

105	106	107	108	109	110
DEAN					

158	157	156	155	154	153
WILLARD					

POR. N.W.4 OF SEC. 32

POR. S.E.4 OF SEC. 32



1	2	3	4	5	6	7
PHOENIX						

28	27	26	25	24	23	22
JEROME ST. PLAZA						

Handwritten marks

PLAN NO. 1117
 FOR THE CONSTRUCTION OF
 CONCRETE SIDEWALKS
 IN THE WALTER ST.
 SIDEWALK IMPROVEMENT
 DISTRICT
 RIVERSIDE, CALIFORNIA
 SCALE: 1 IN. = 50 FT.
 MAY 1933

APPROVED: *M. H. Irvine*
 M. H. IRVINE - REG. C. E. NO. 3011
 CITY ENGINEER

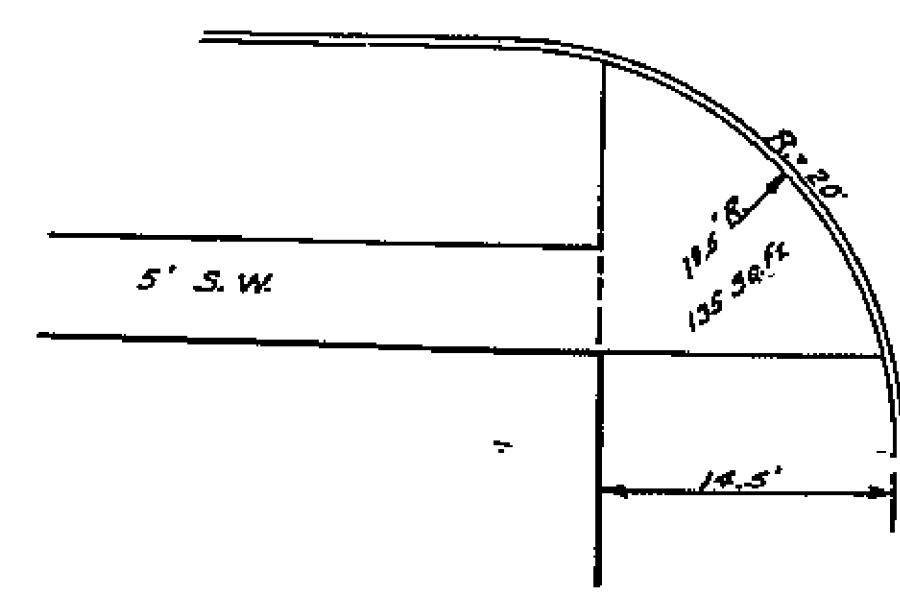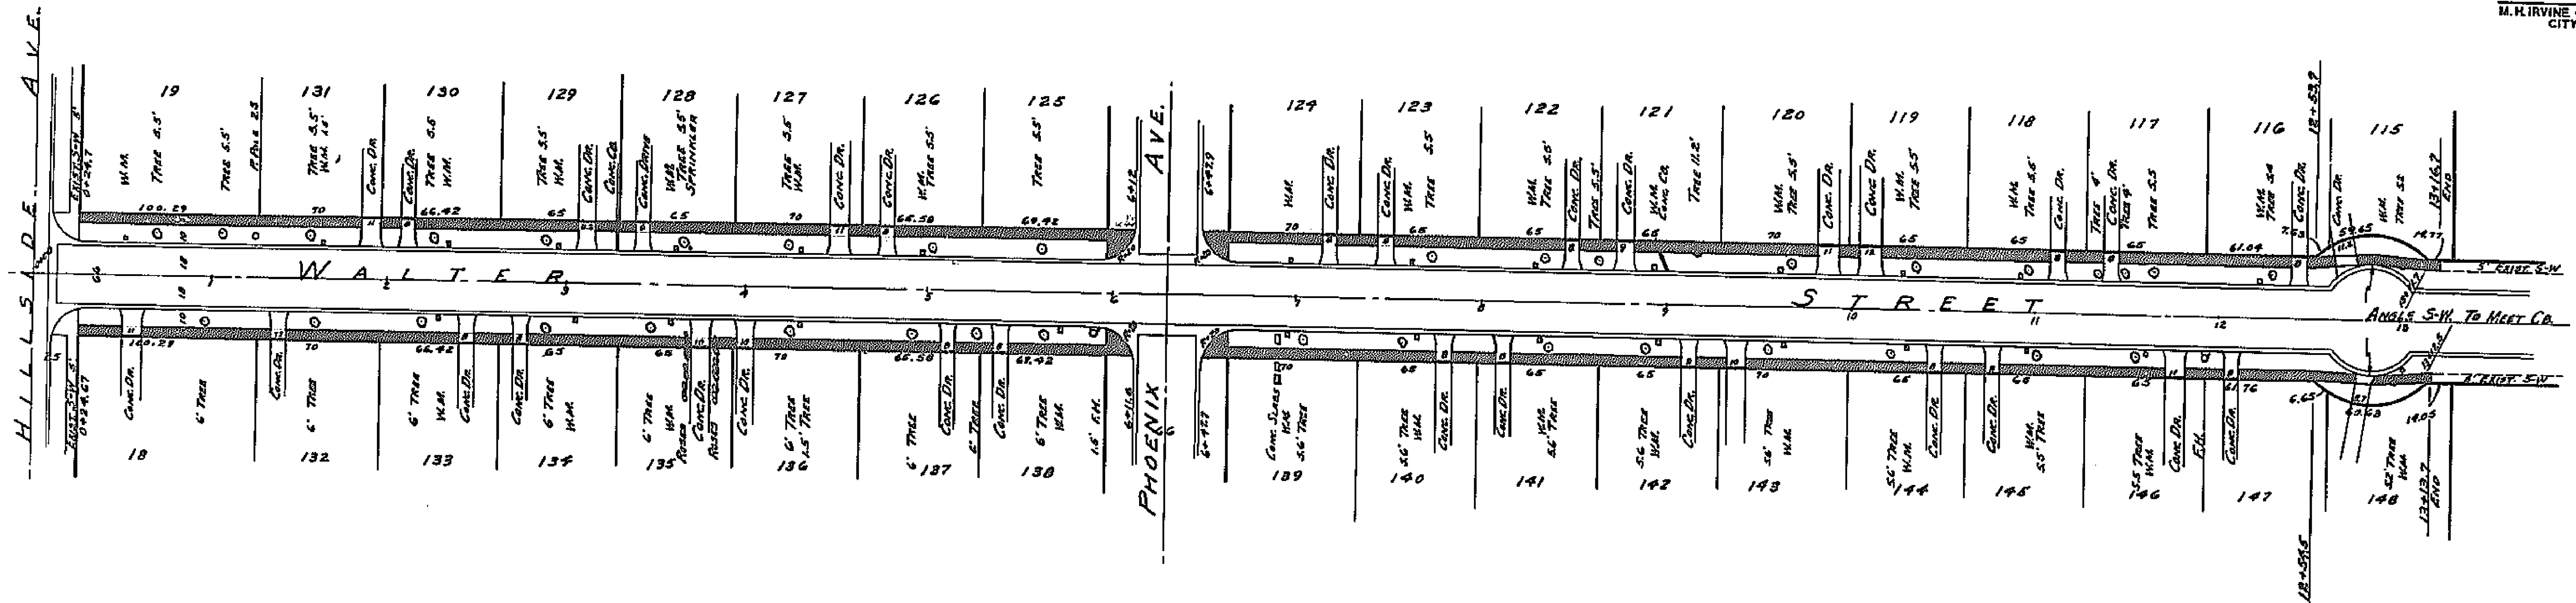

F.B. 576-1

1117

Scale = 1" = 100'

U.P.R.R.

See Sheet No 132

1117



See Sheet No 132

153