


PROPERTY OF
CITY OF RIVERSIDE
CITY ENGINEERING DEPT.


Sheet 2 of 3 Sheets
STREET PLAN & PROFILE
of
MACBETH PLACE
in
PRINCE ALBERT ESTATES
UNIT NO. 2

PROPERTY OF
CITY OF RIVERSIDE
CITY ENGINEERING DEPT.

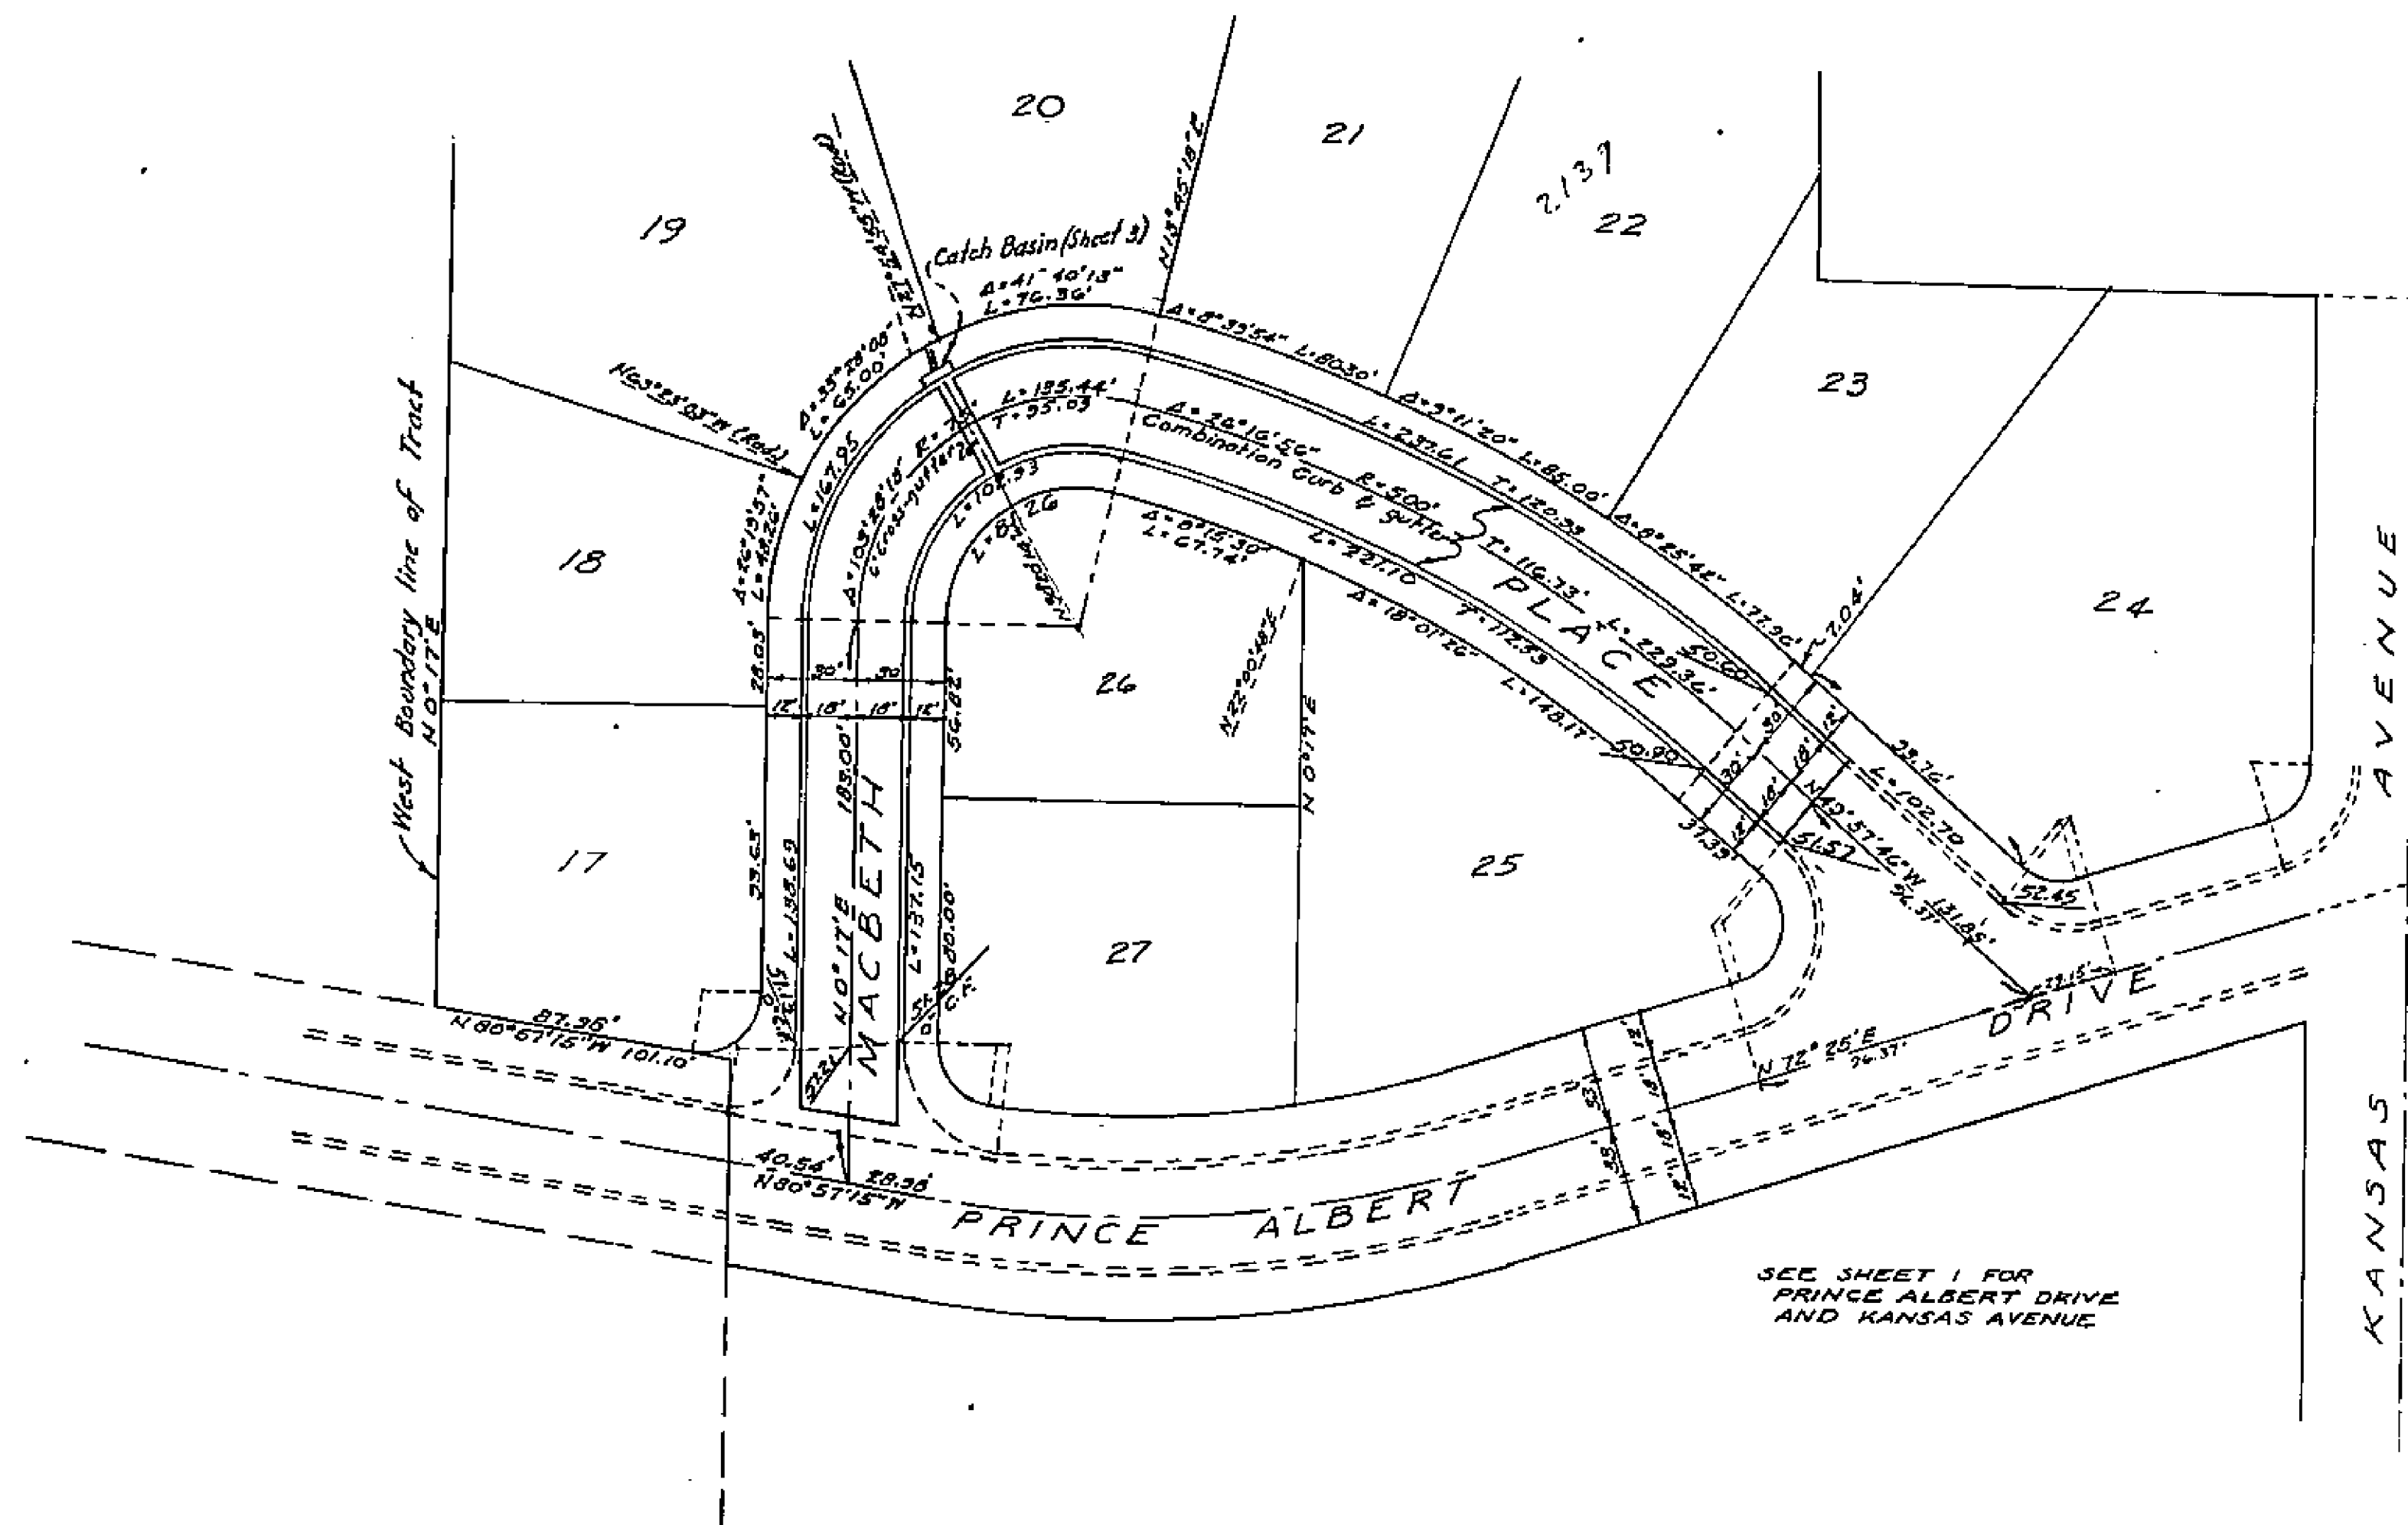

— BY —
ALBERT A. WEBB ASSOCIATES
CIVIL ENGINEERS
MARCH 1955 SCALE: 1"=50'
RIVERSIDE, CALIFORNIA

Approved this 4 day of May 1955.
M.H. Swin
City Engineer, City of Riverside.

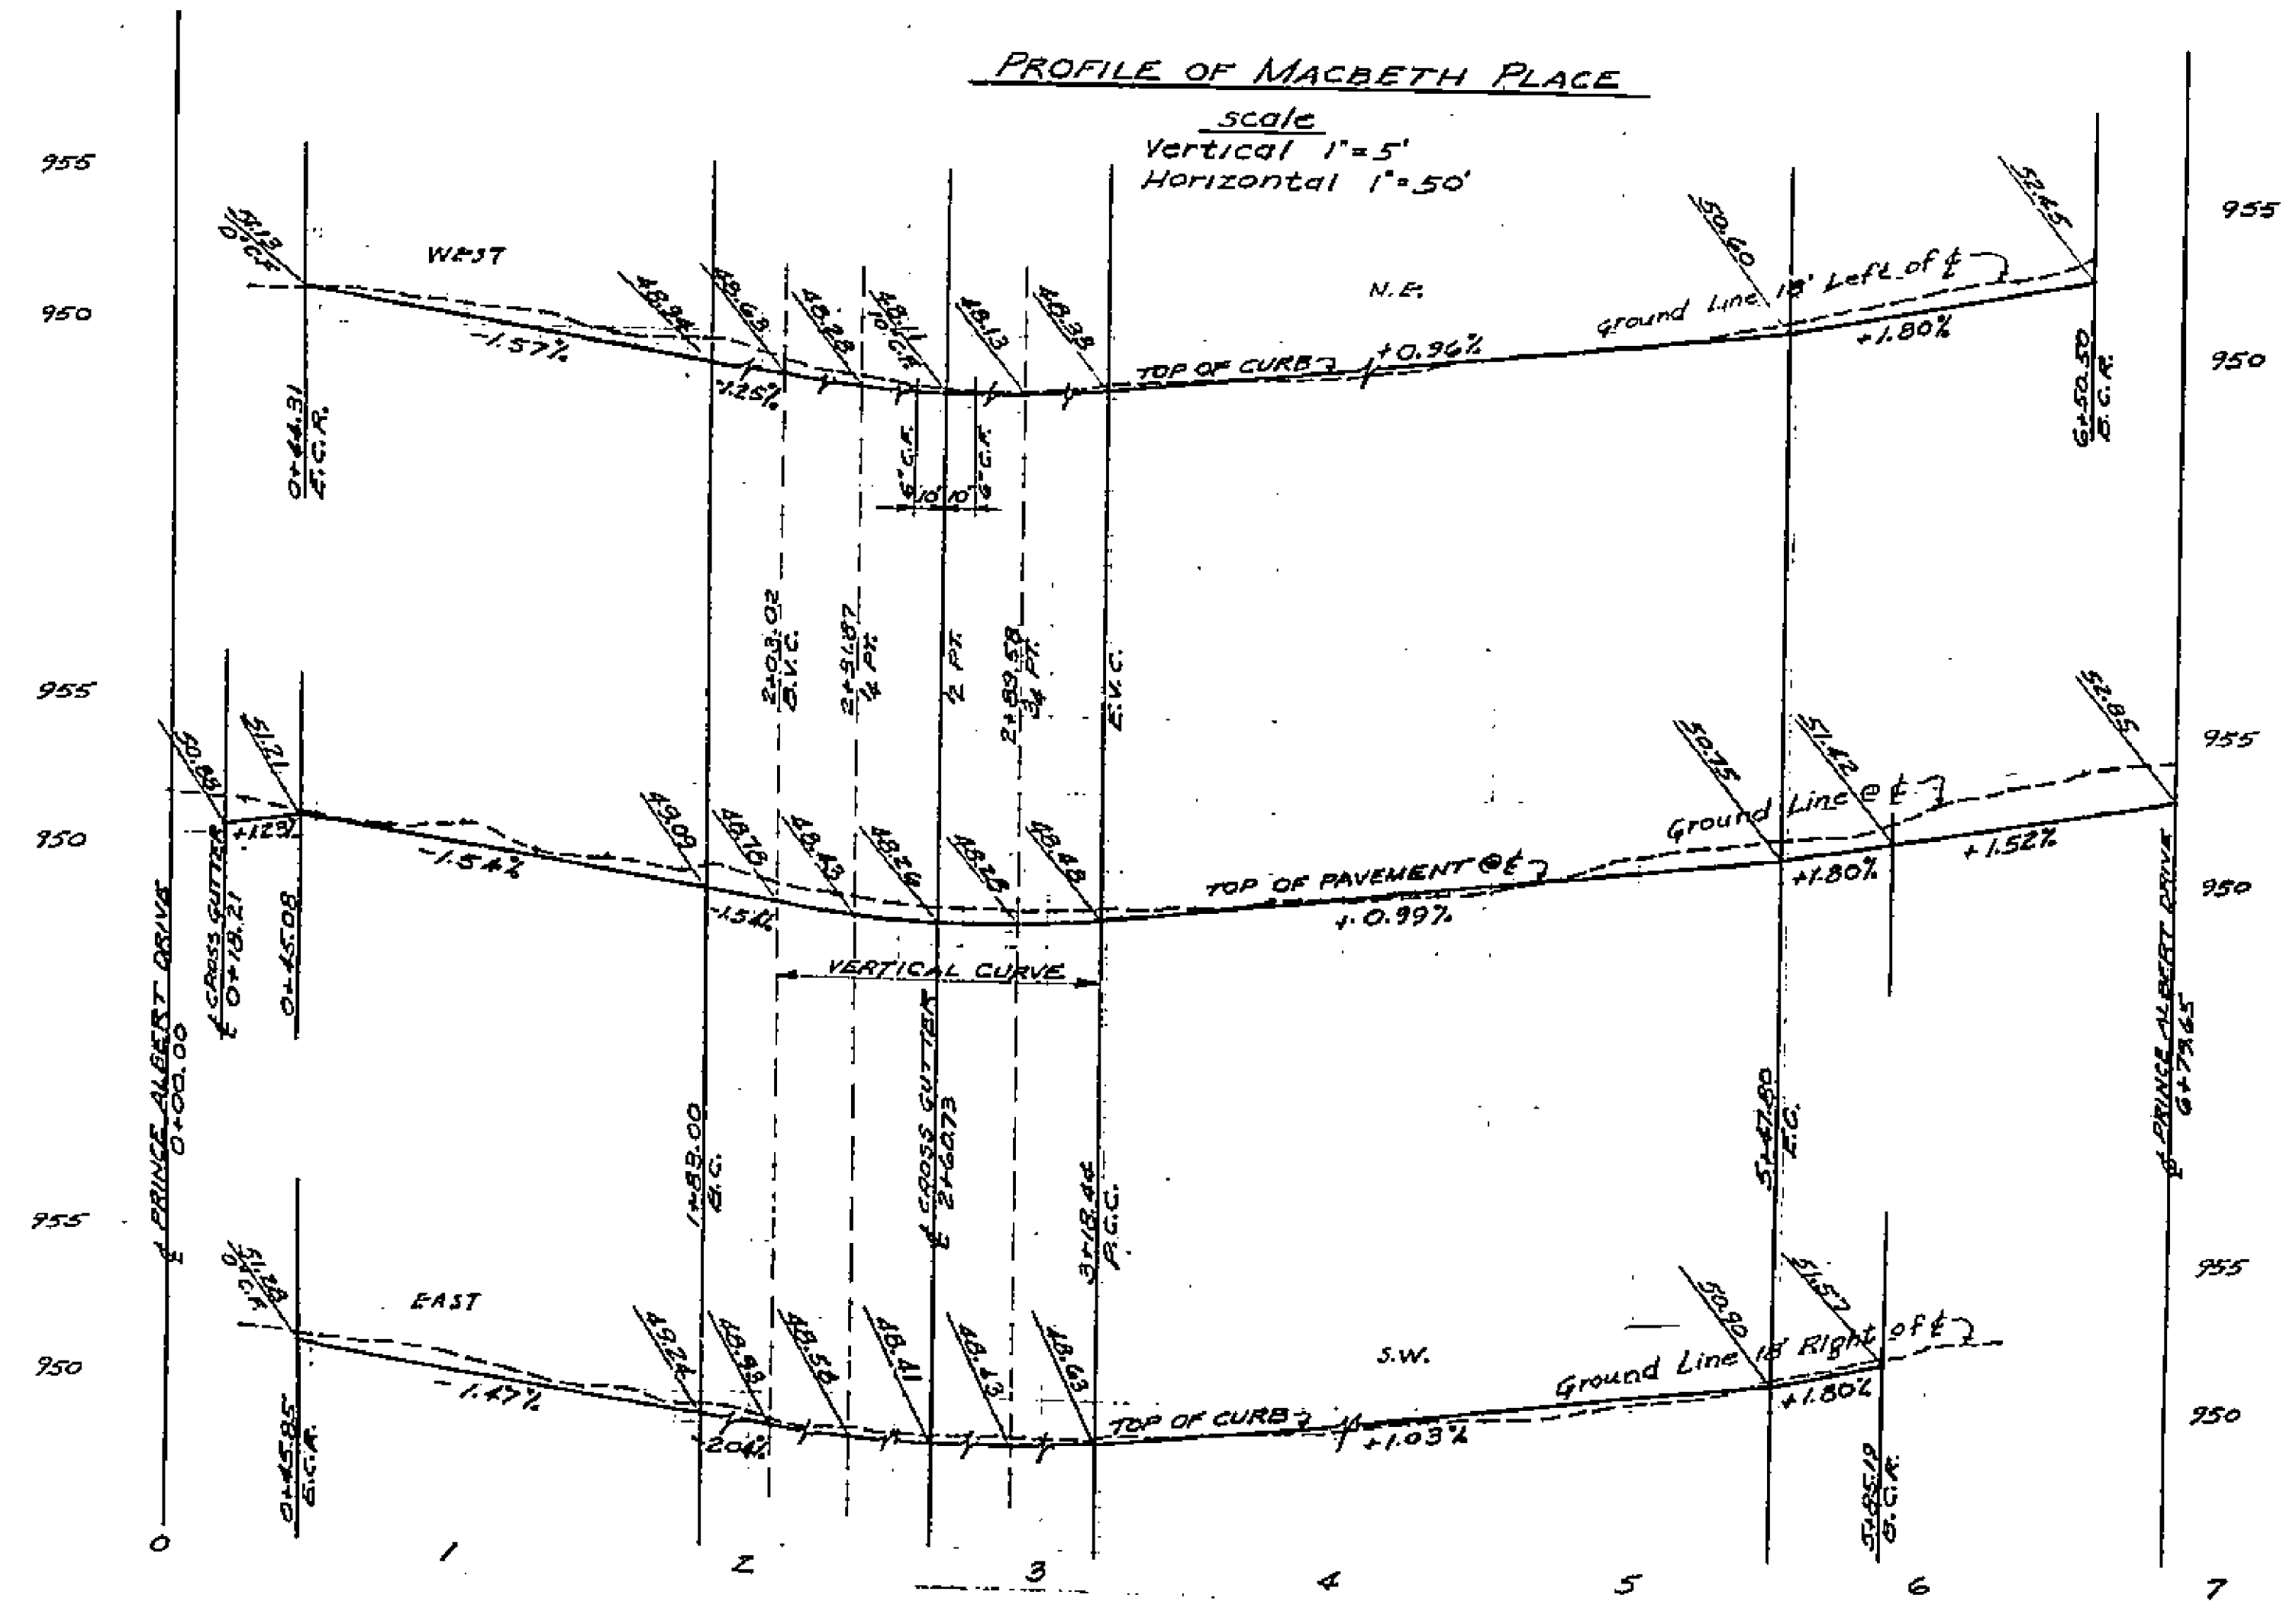

PROPERTY OF
CITY OF RIVERSIDE
CITY ENGINEERING DEPT.

PROPERTY OF
CITY OF RIVERSIDE
CITY ENGINEERING DEPT.

1119A

