
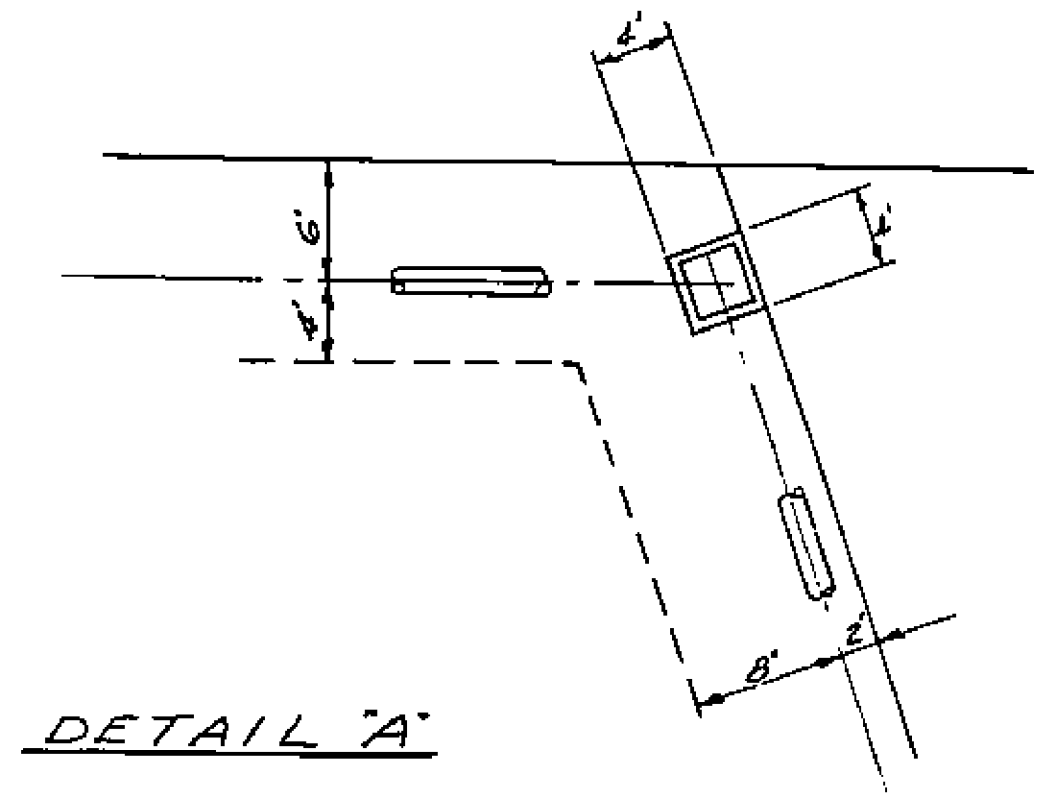


PROPERTY OF  
CITY OF RIVERSIDE  
CITY ENGINEERING DEPT.


SHEET 3 OF 3 SHEETS  
**DRAIN PLAN & PROFILE**  
FROM  
**MACBETH PLACE**  
THROUGH  
**LOT 19**  
IN  
**PRINCE ALBERT ESTATES**  
UNIT NO. 2

PROPERTY OF  
CITY OF RIVERSIDE  
CITY ENGINEERING DEPT.

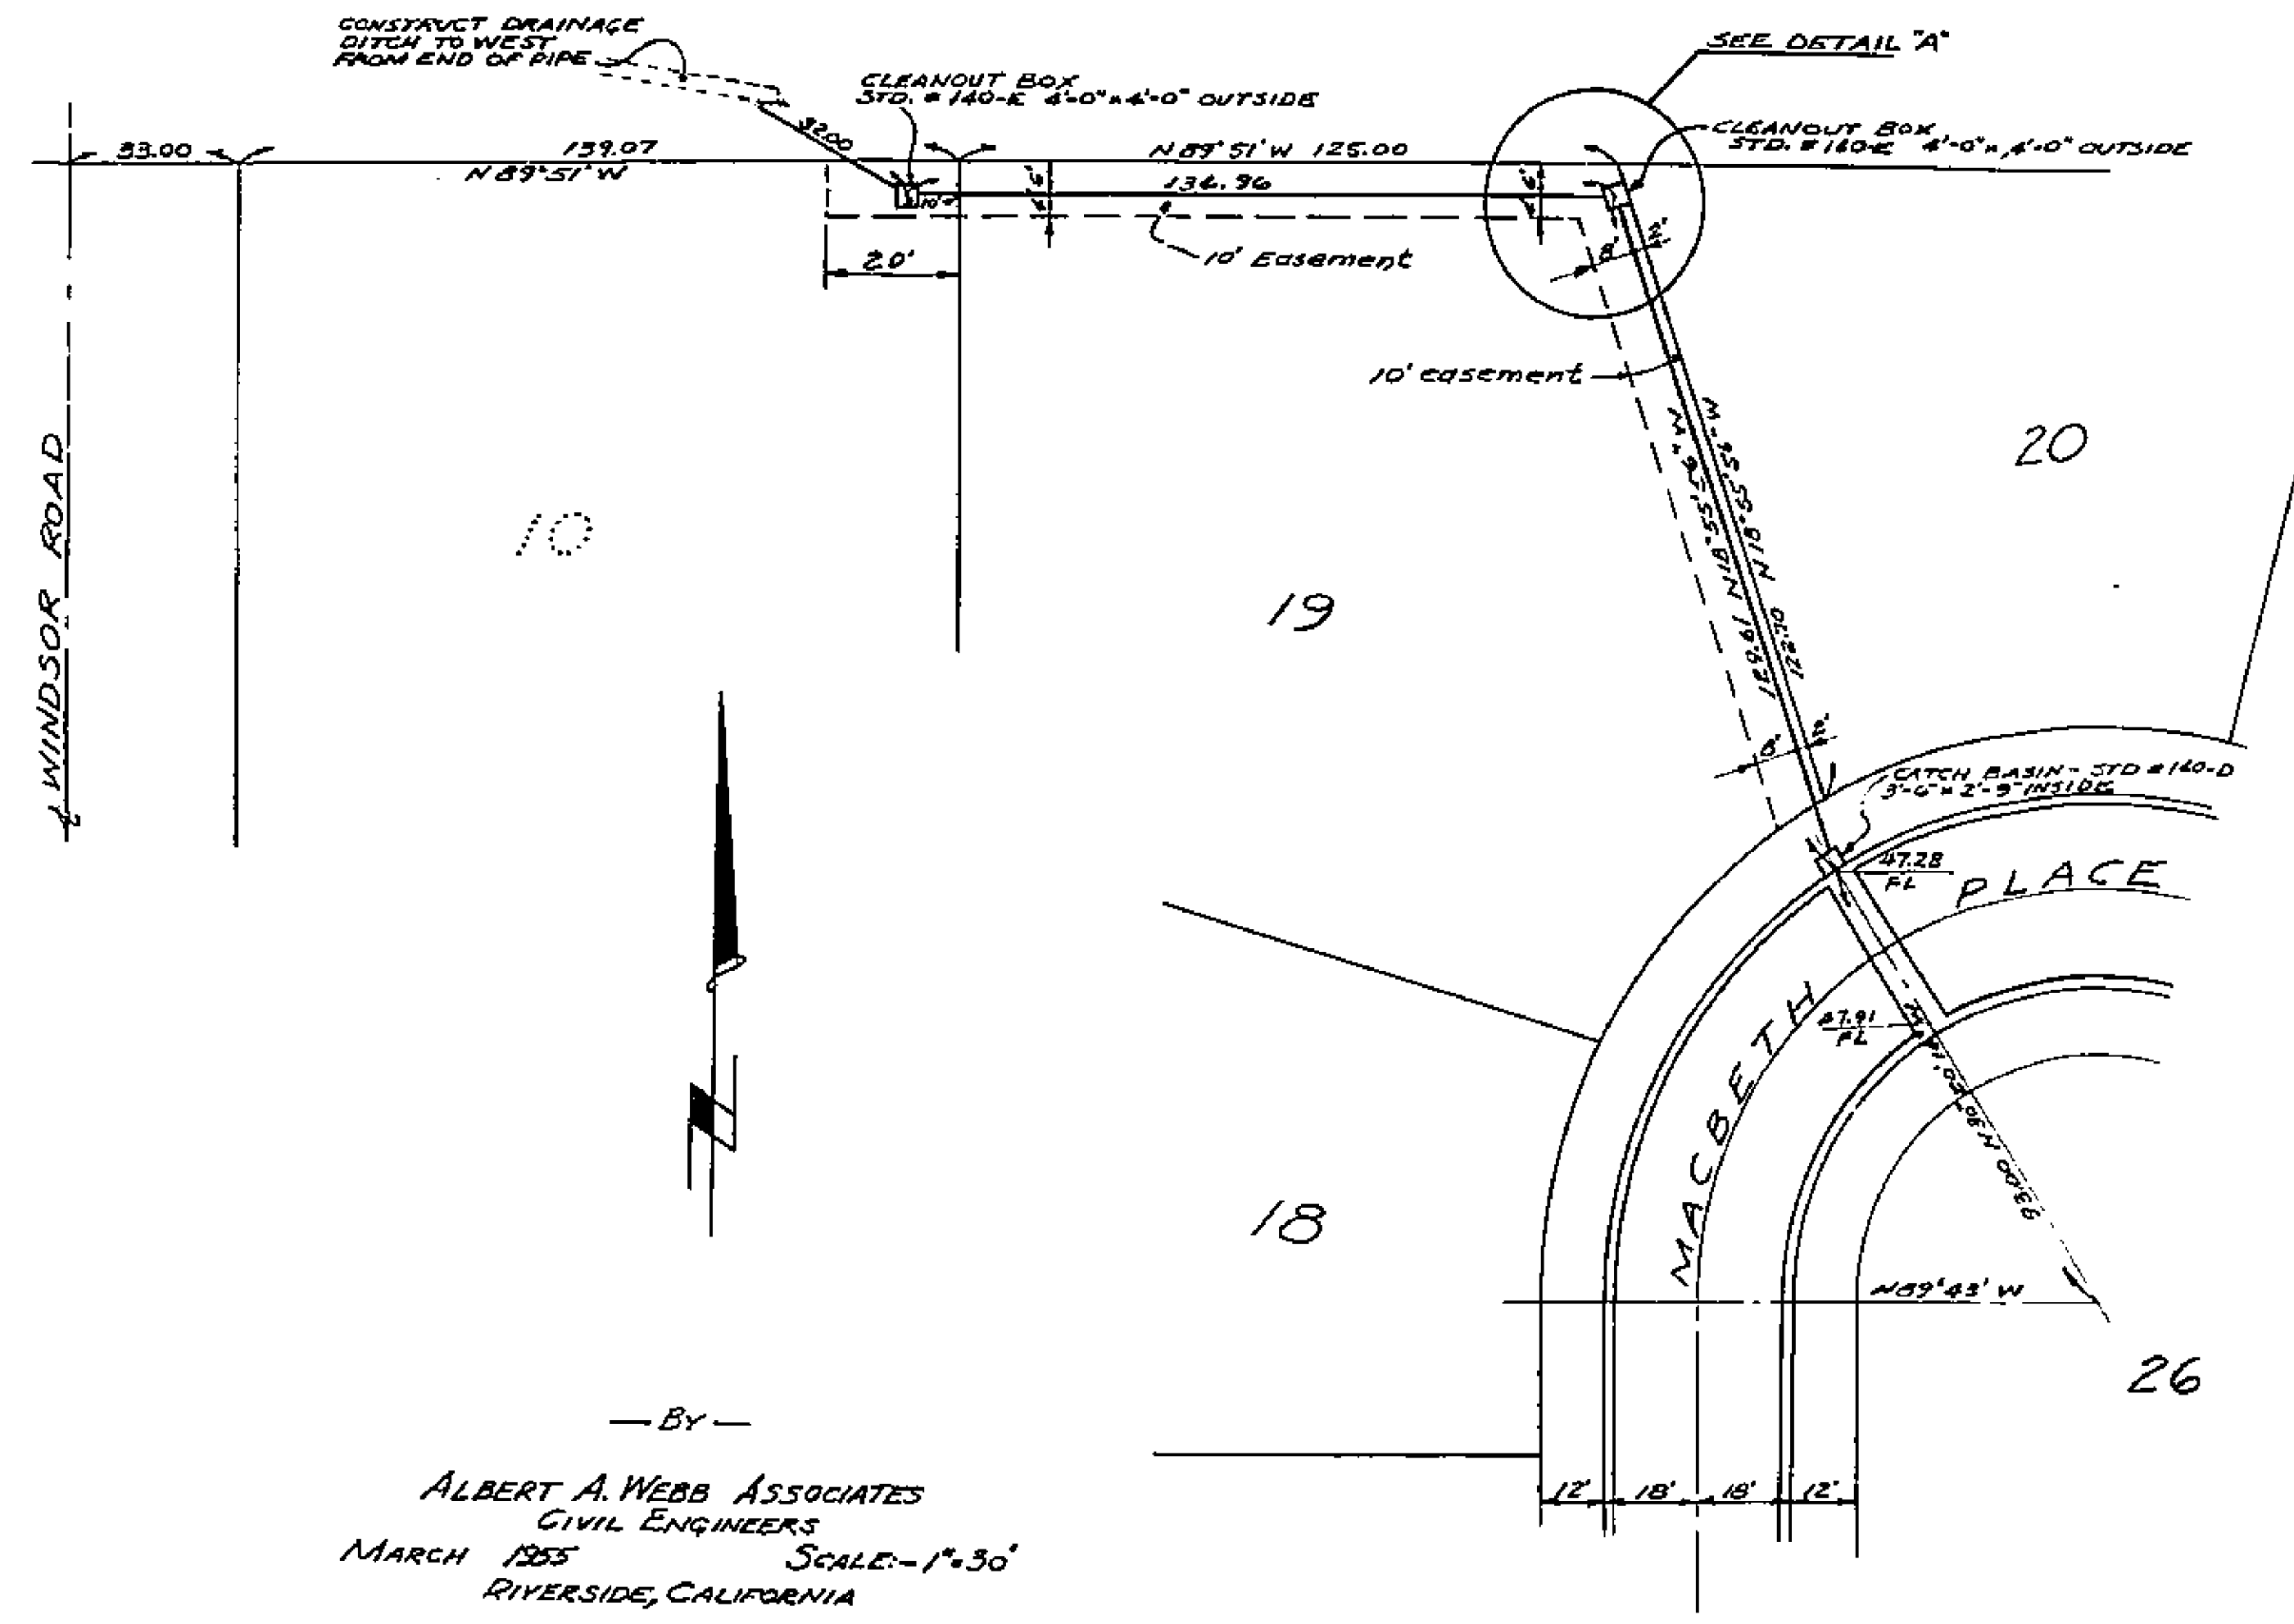

— BY —  
ALBERT A. WEBB ASSOCIATES  
CIVIL ENGINEERS  
MARCH 1955 SCALE: 1" = 30'  
RIVERSIDE, CALIFORNIA

Approved this 4 day of May 1955  
*M. H. Swaine*  
City Engineer, City of Riverside

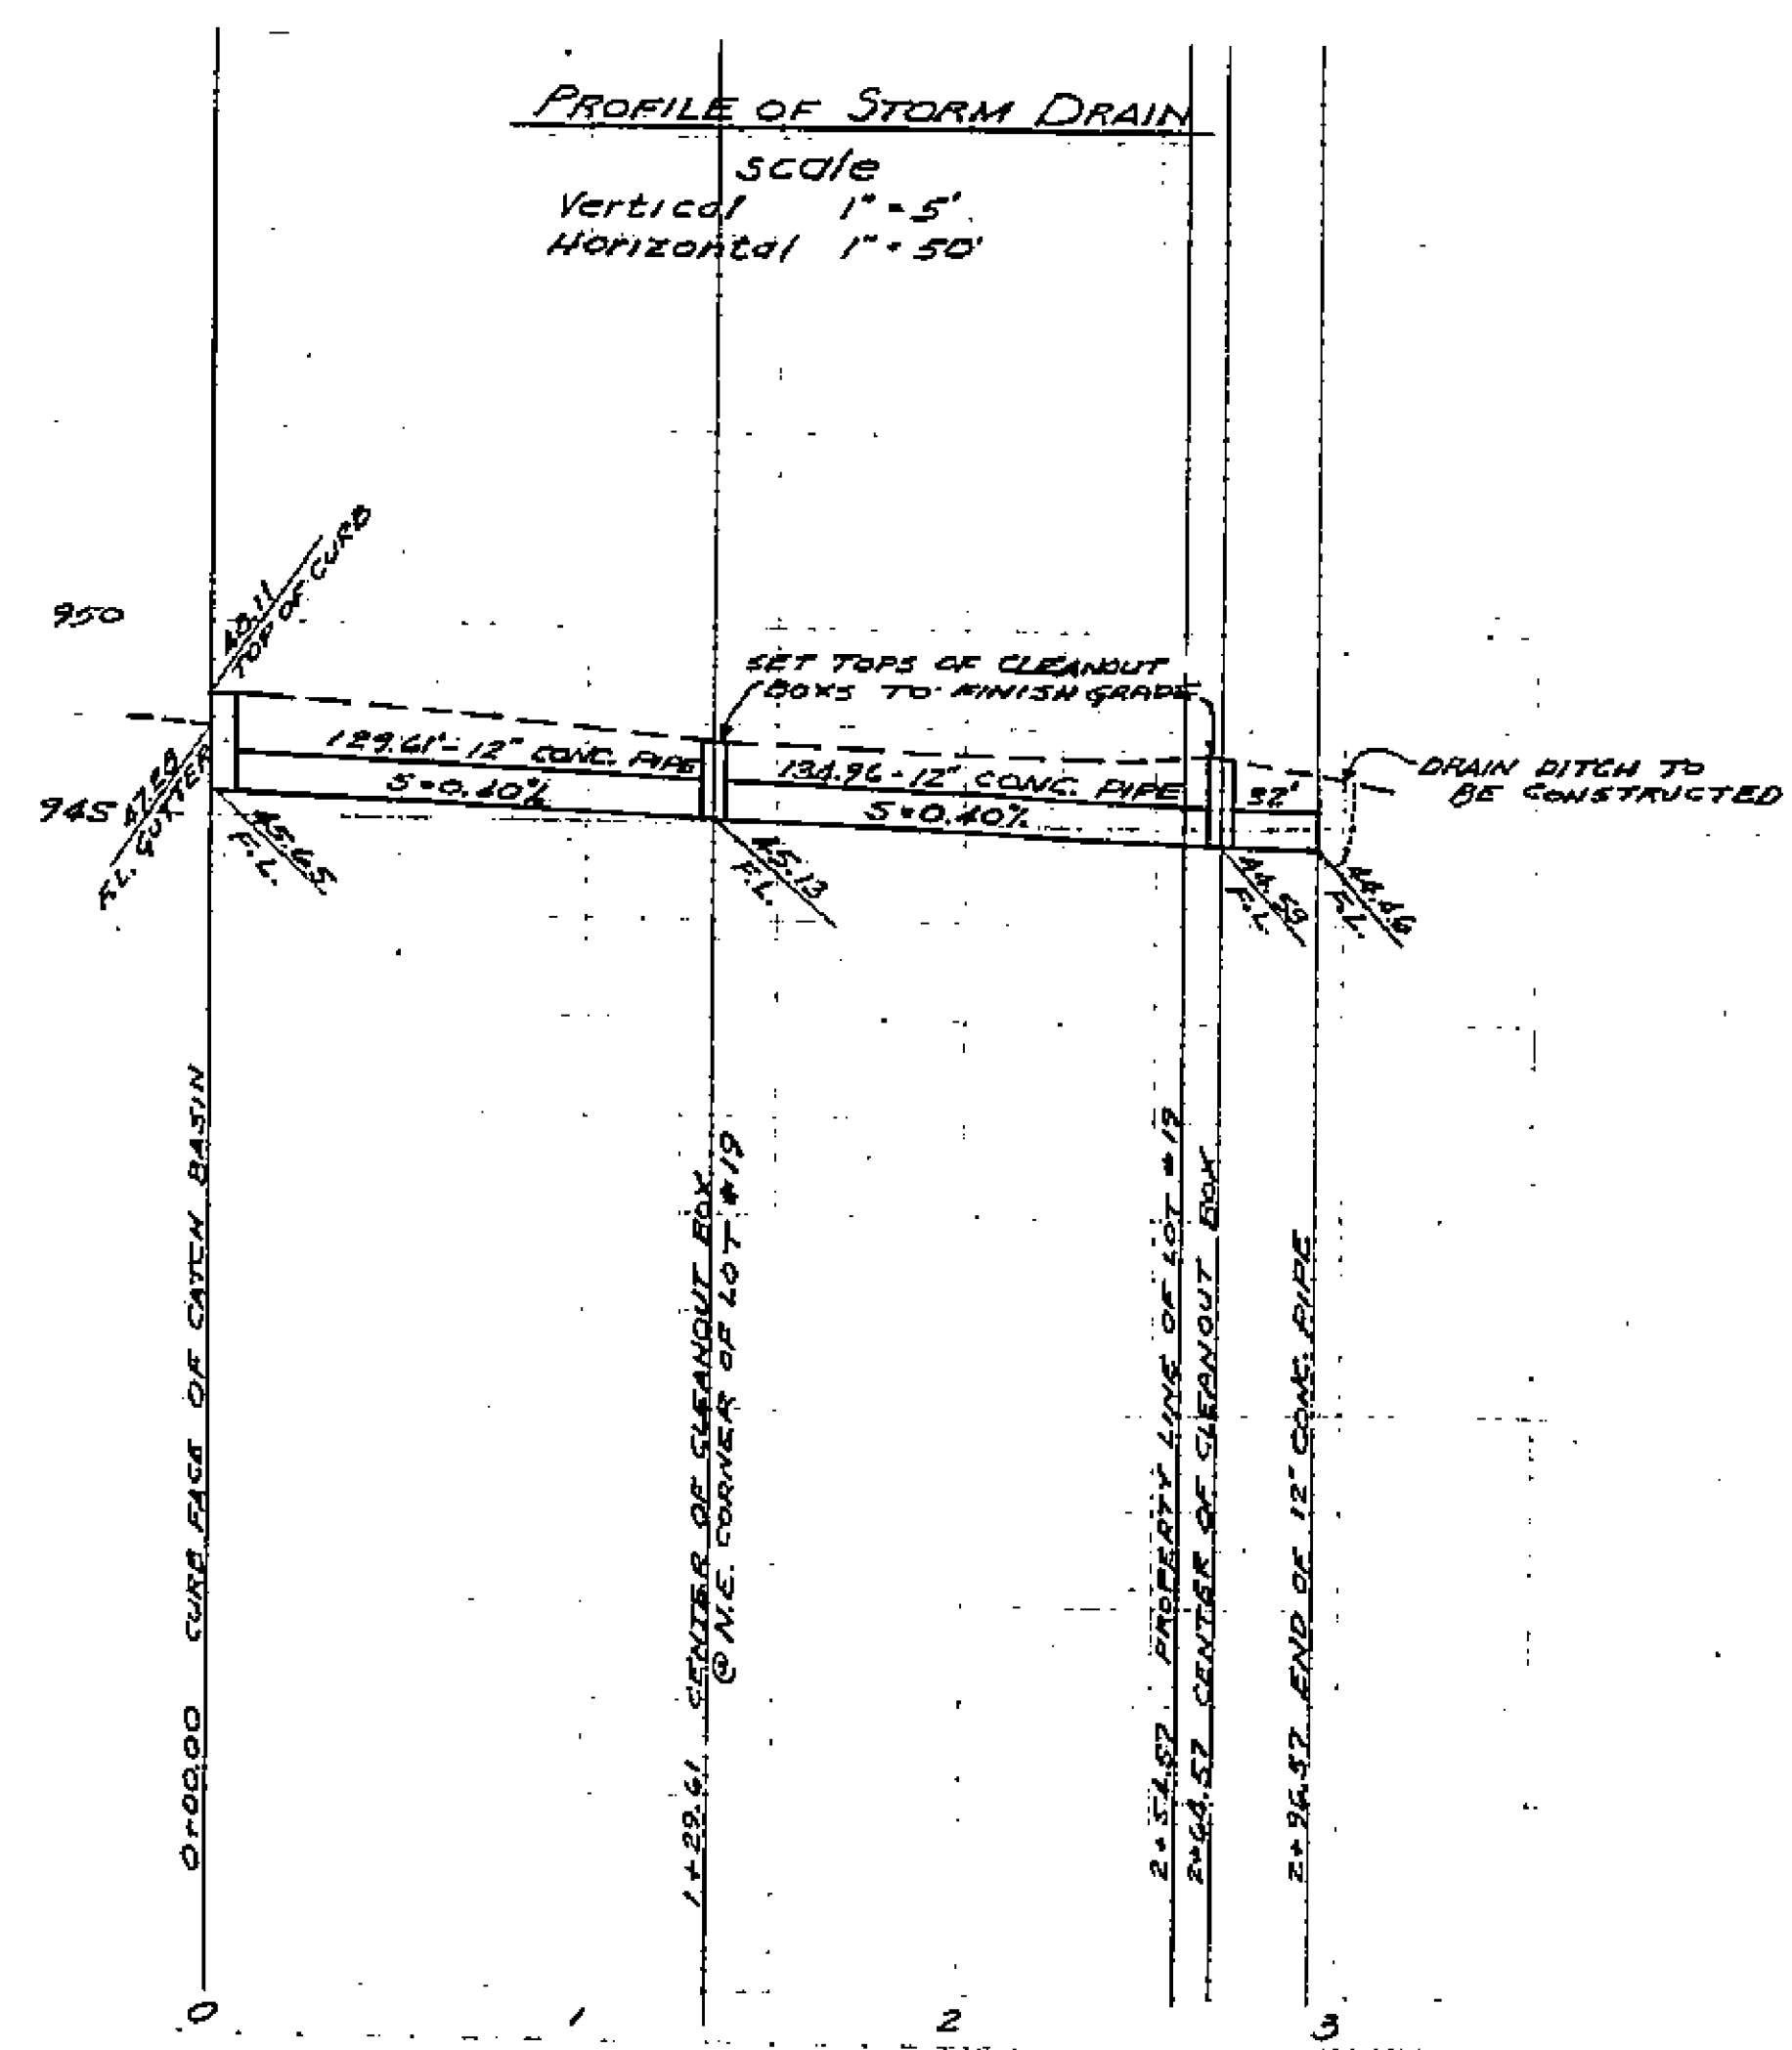

PROPERTY OF  
CITY OF RIVERSIDE  
CITY ENGINEERING DEPT.

PROPERTY OF  
CITY OF RIVERSIDE  
CITY ENGINEERING DEPT.

1119B