

5


CITY LIMITS

1129B


1129 B
FRAME 4 of 4
LOWER RIGHT





CITY OF RIVERSIDE RIVERSIDE CO. CAL.

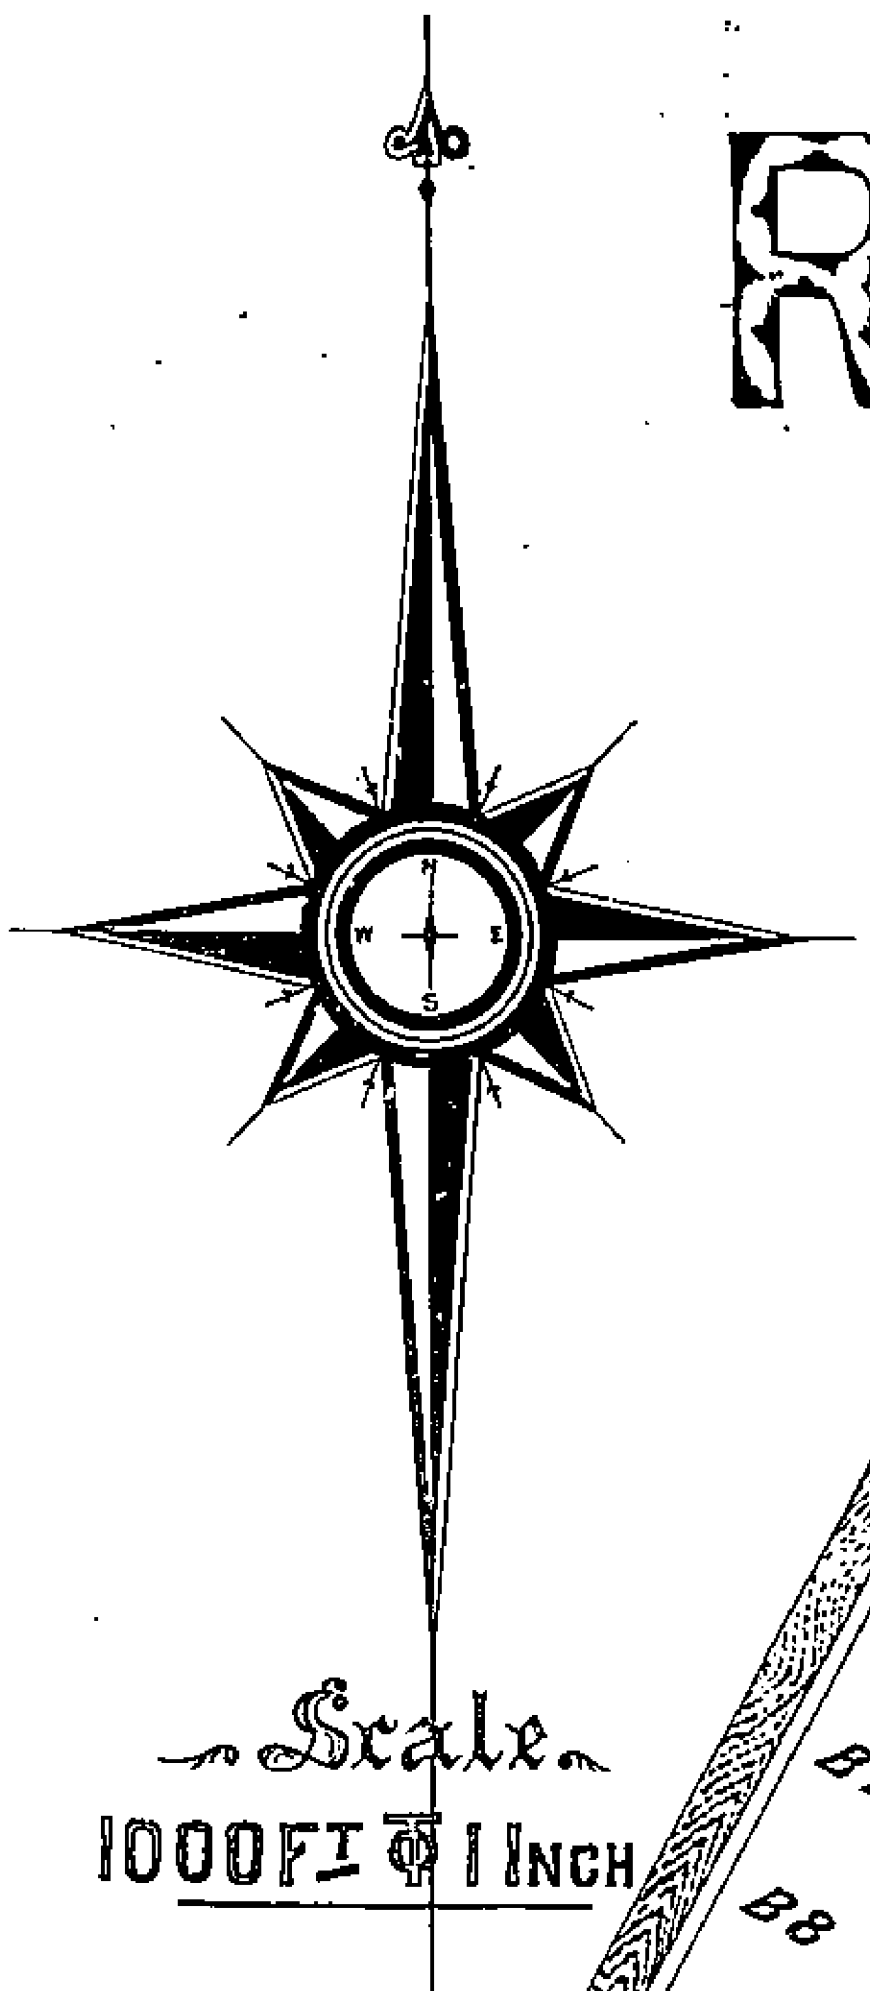

Scale
1000 FT. = 1 INCH

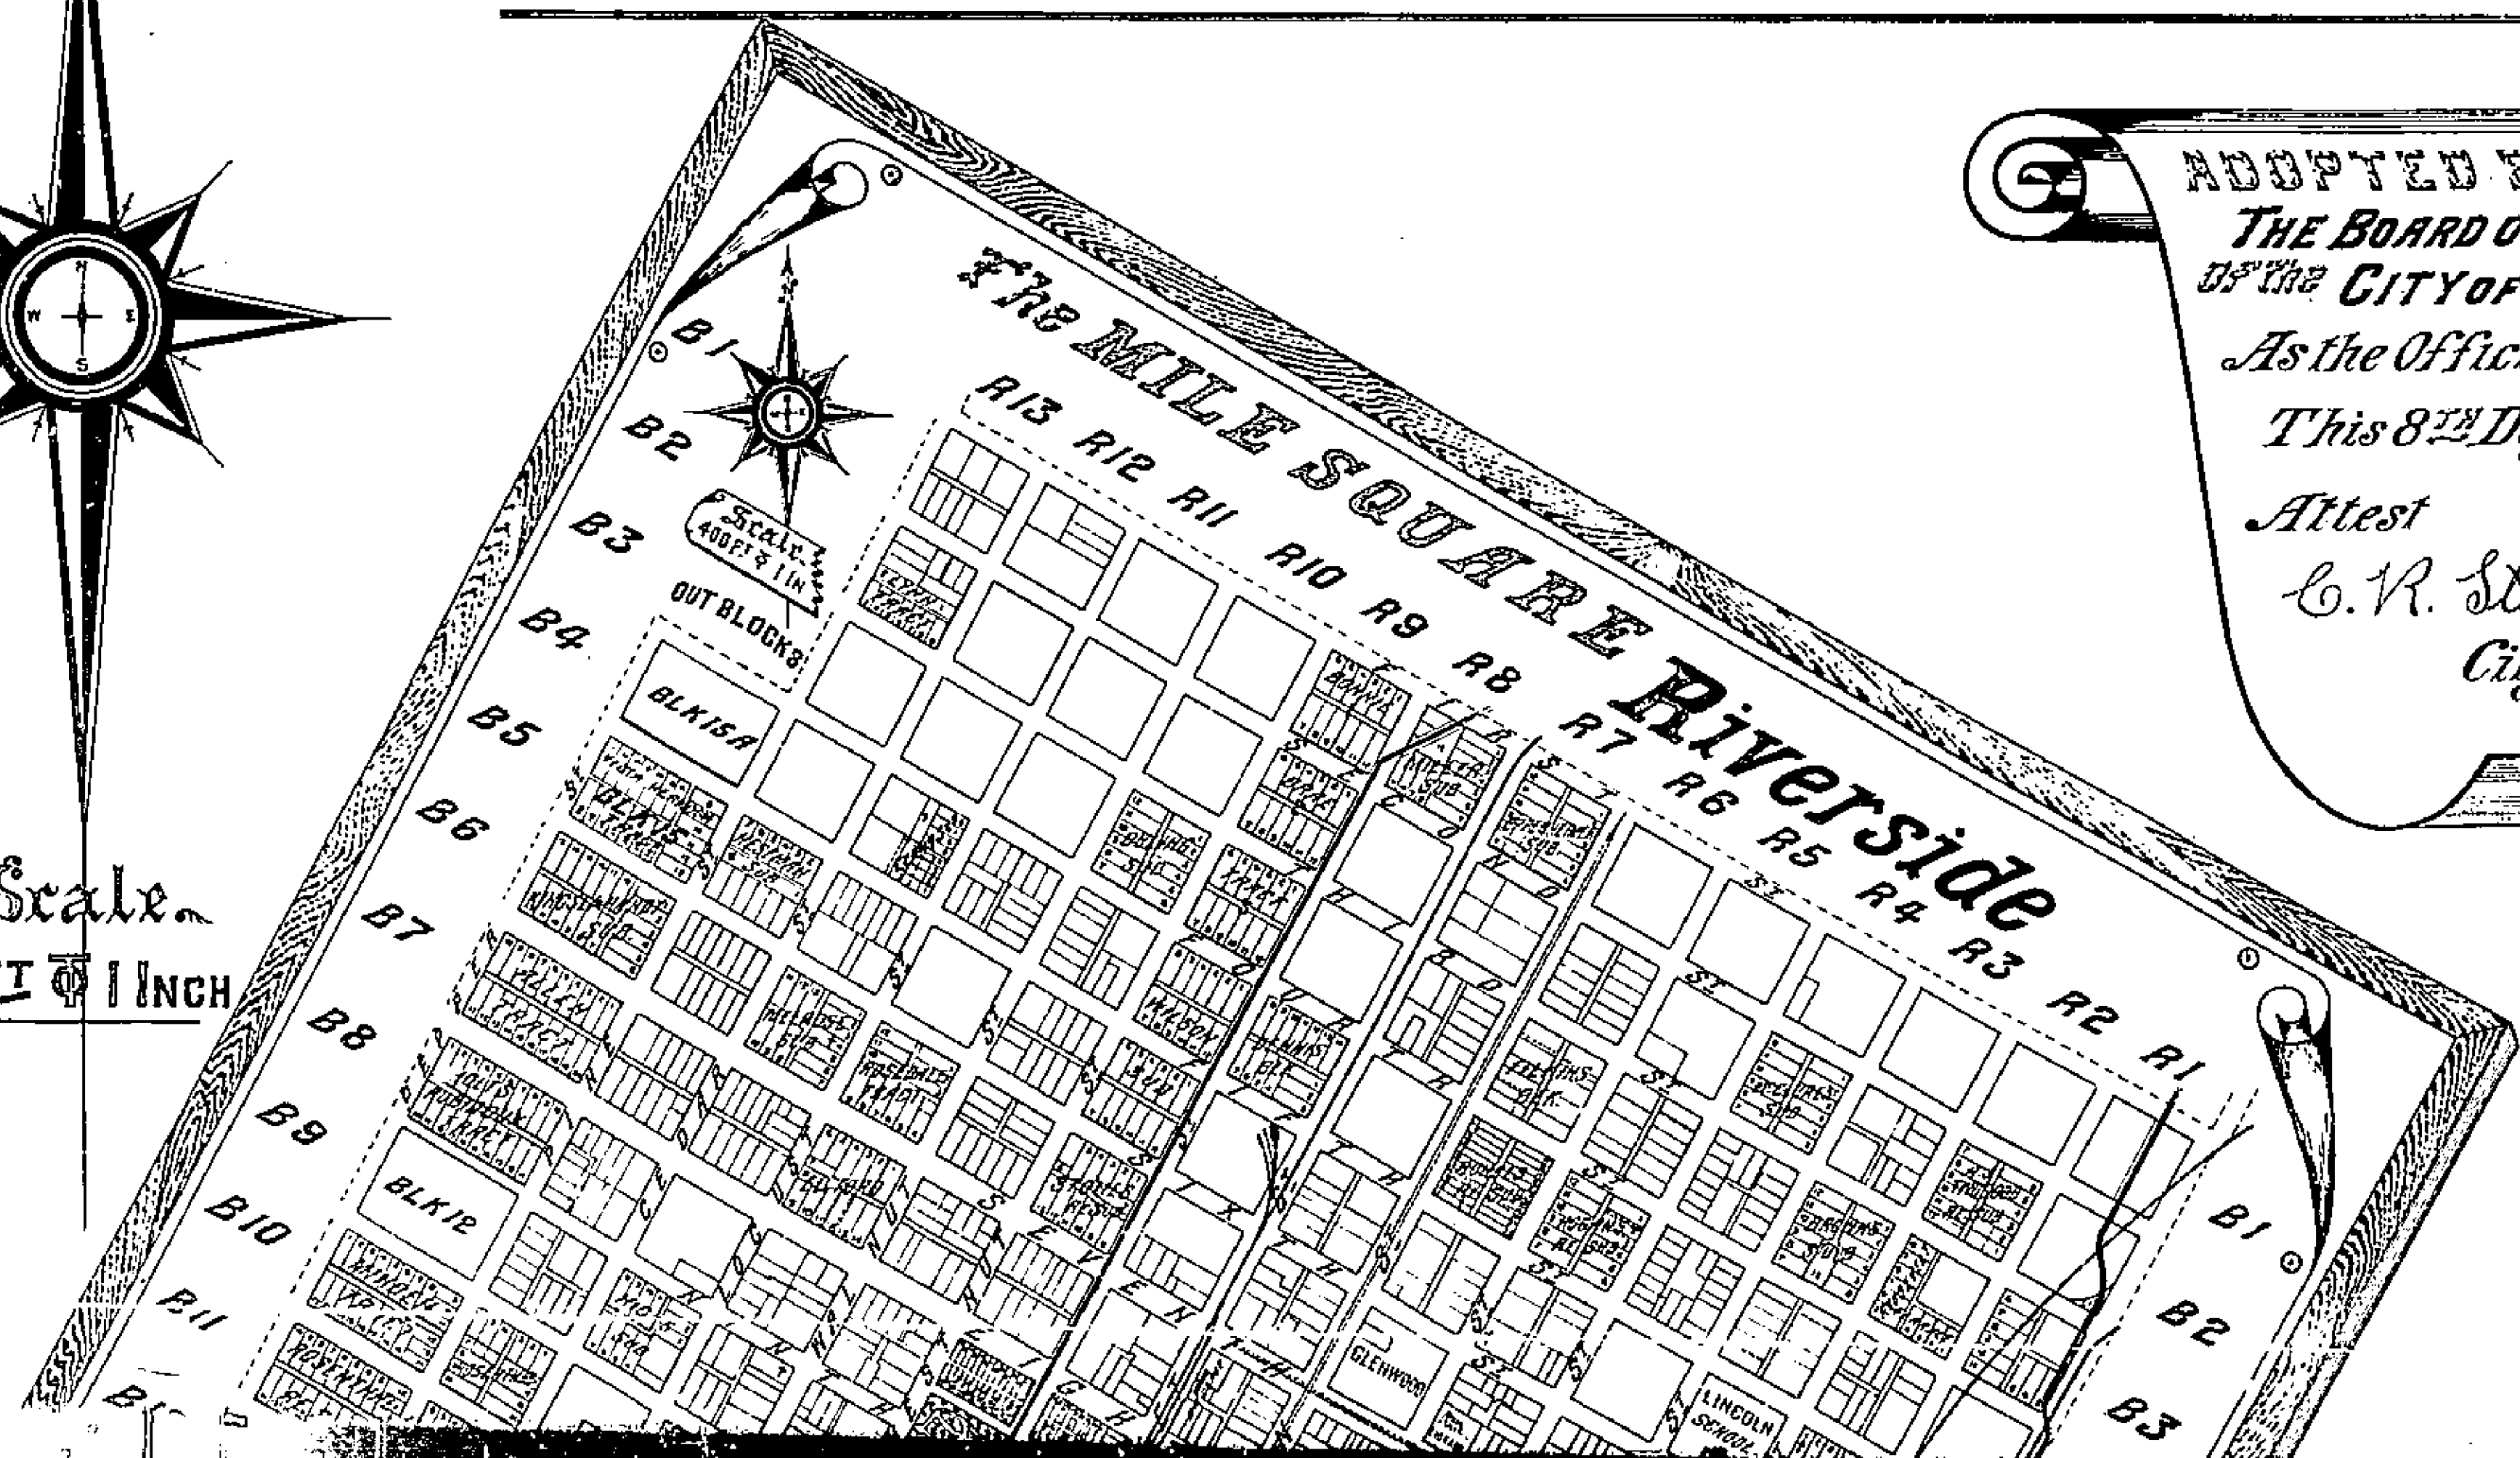


ADOPTED BY
 THE BOARD OF TRUSTEES
 OF THE CITY OF RIVERSIDE
 As the Official City Map
 This 8th Day of August 1905
 Attest
 C. R. Stibbens
 City Clerk

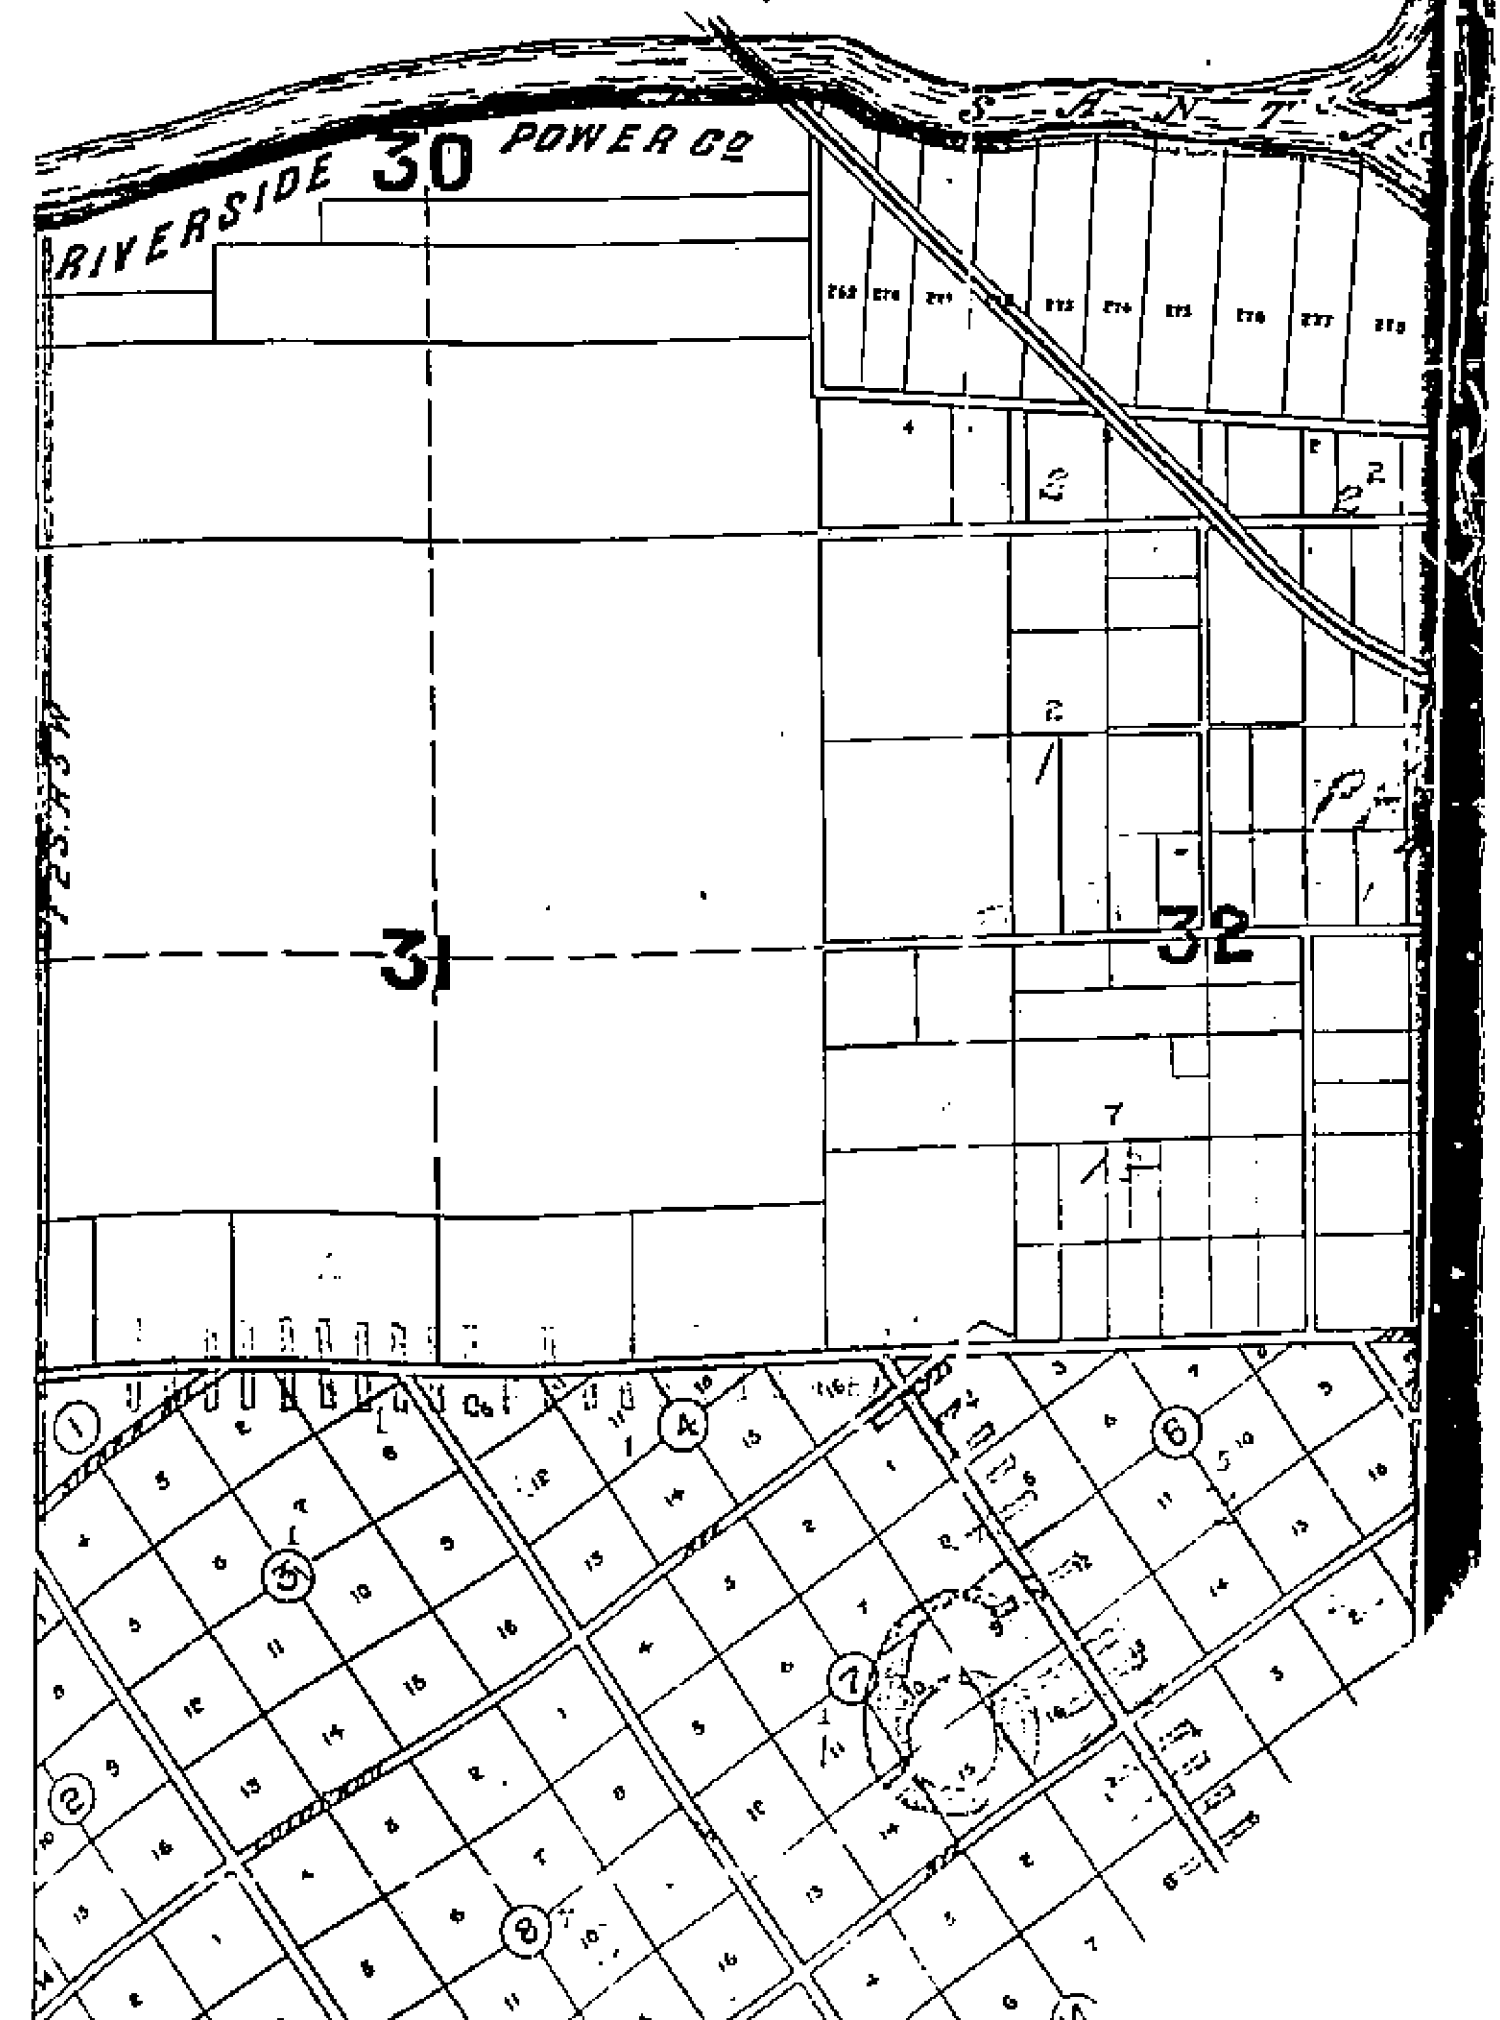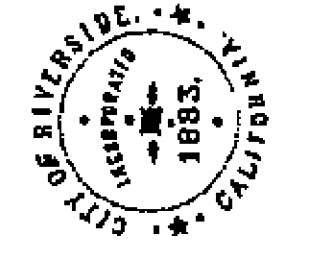

FRAME 1 of 4
 UPPER LEFT

E

L

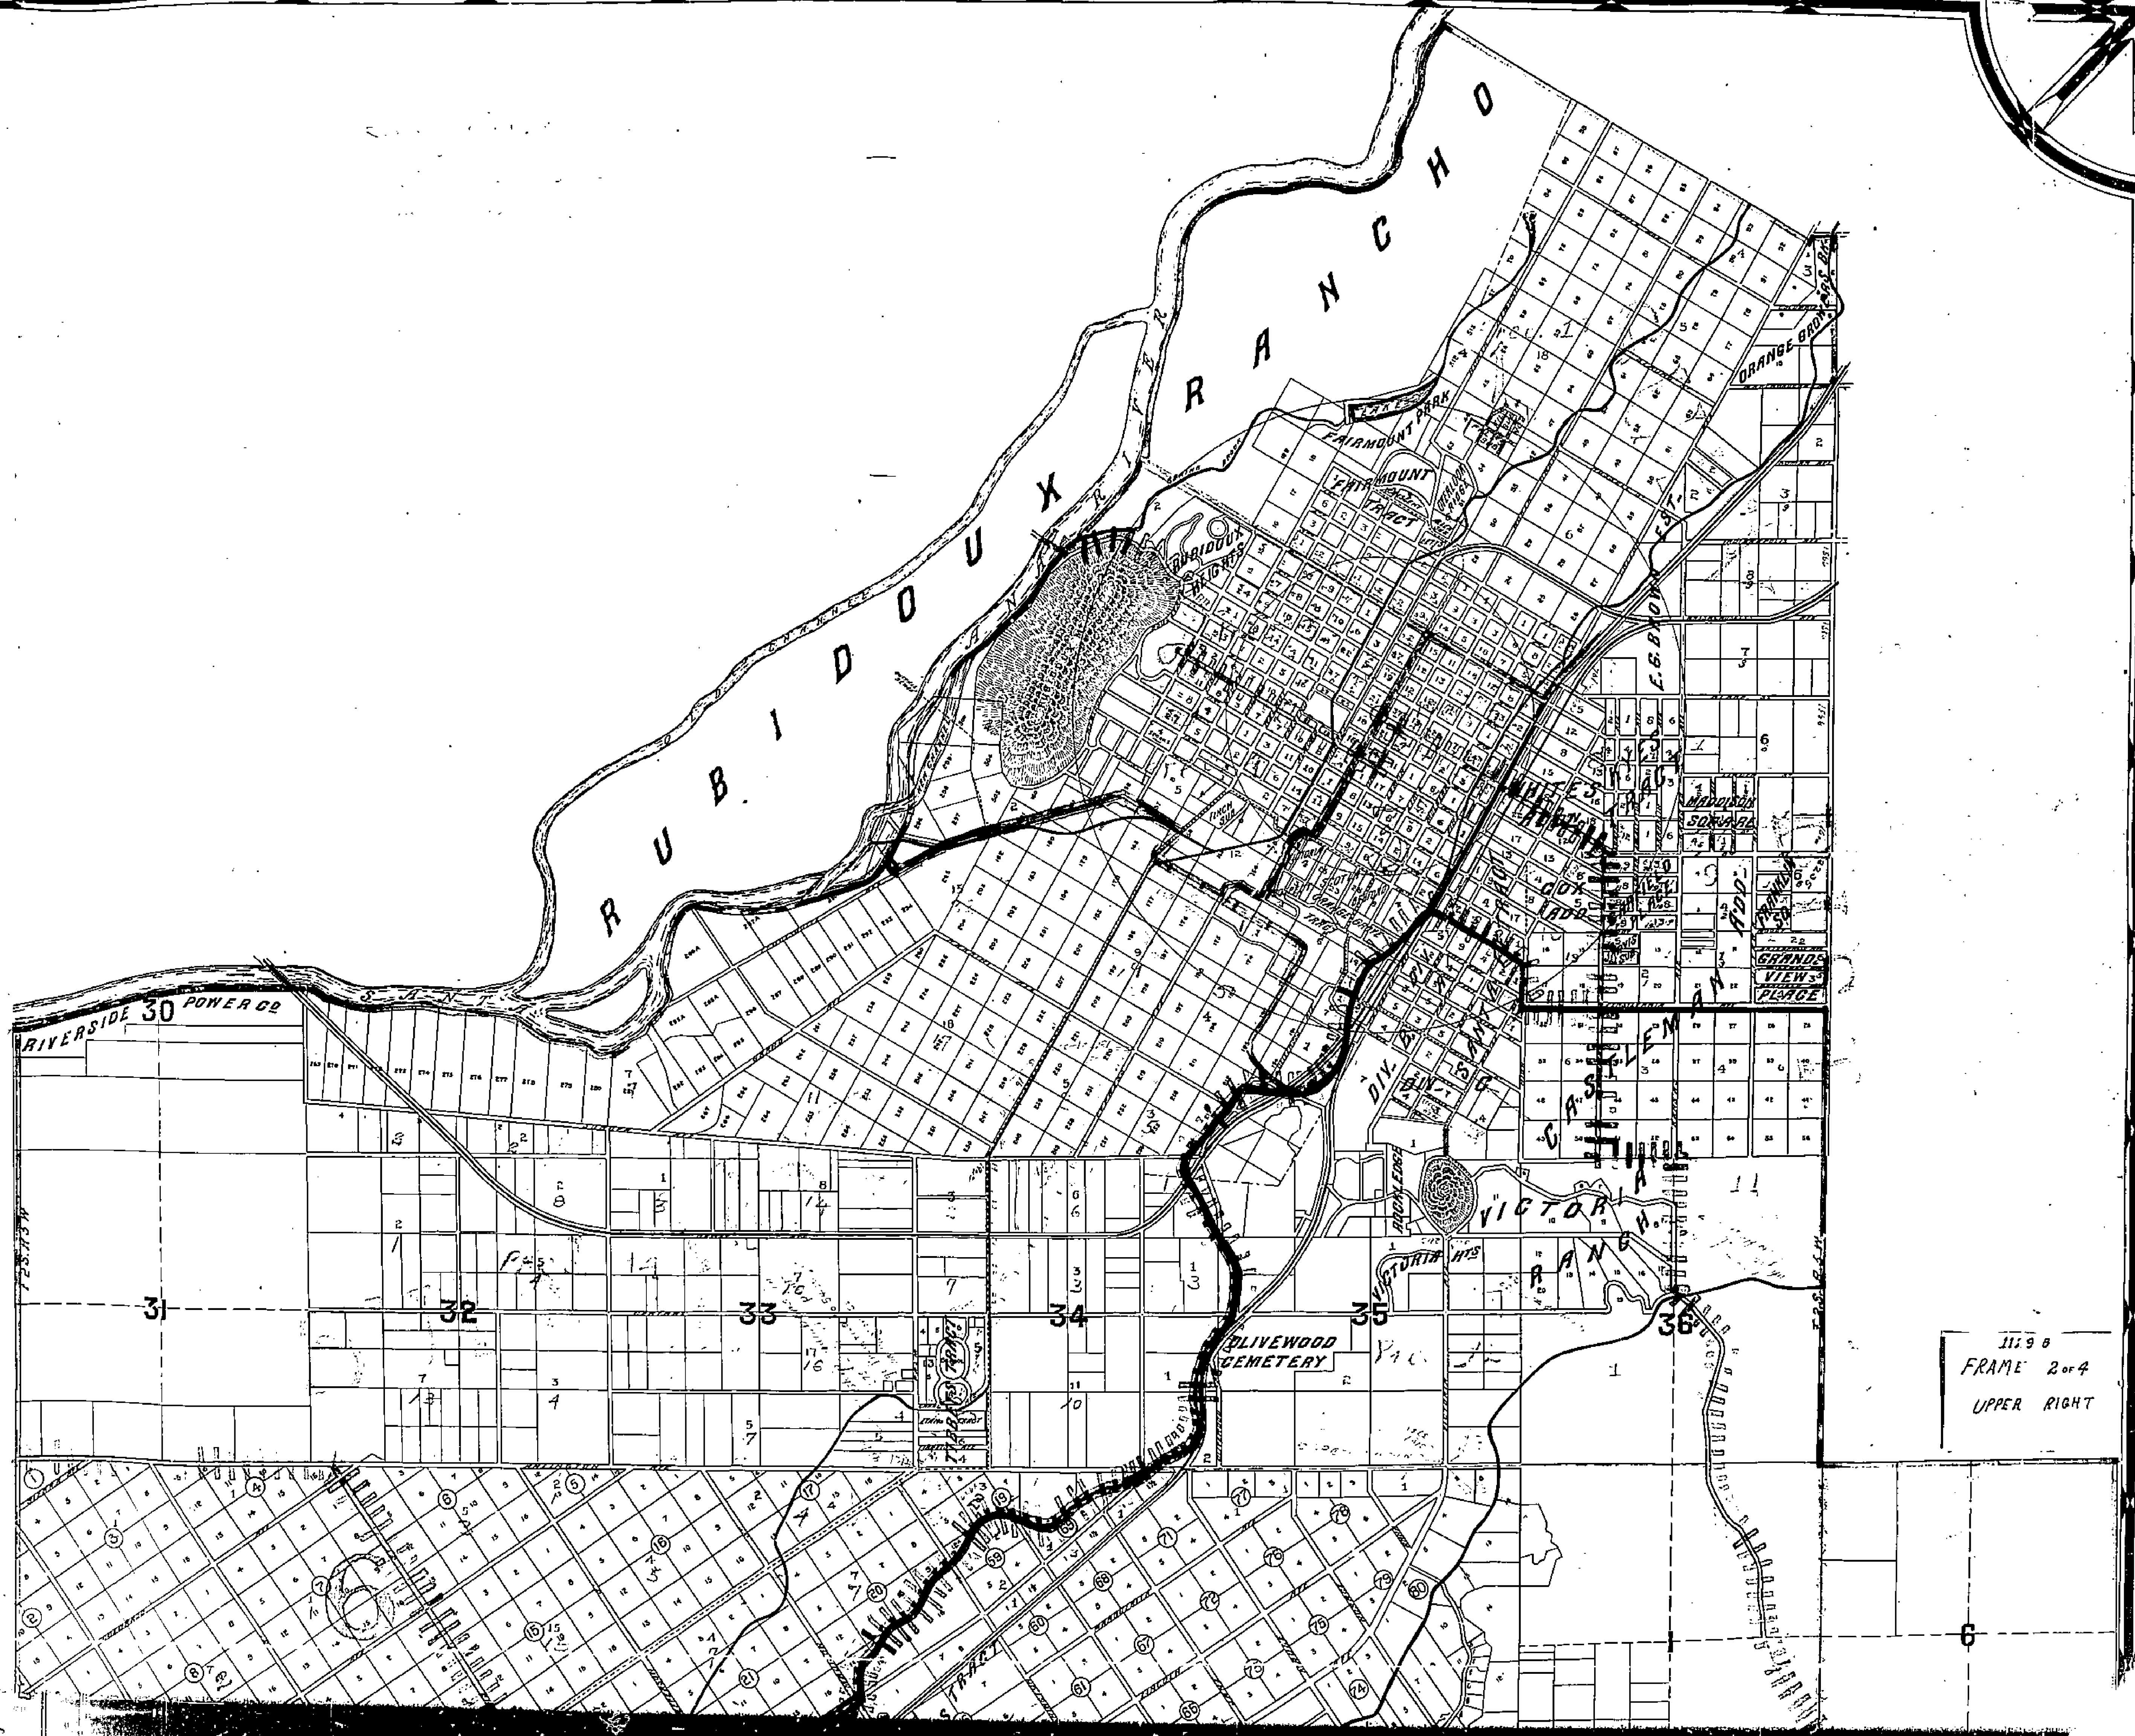

1905

S.F.
 1883
 CALIFORNIA

1119 B
 FRAME 2 of 4
 UPPER RIGHT