
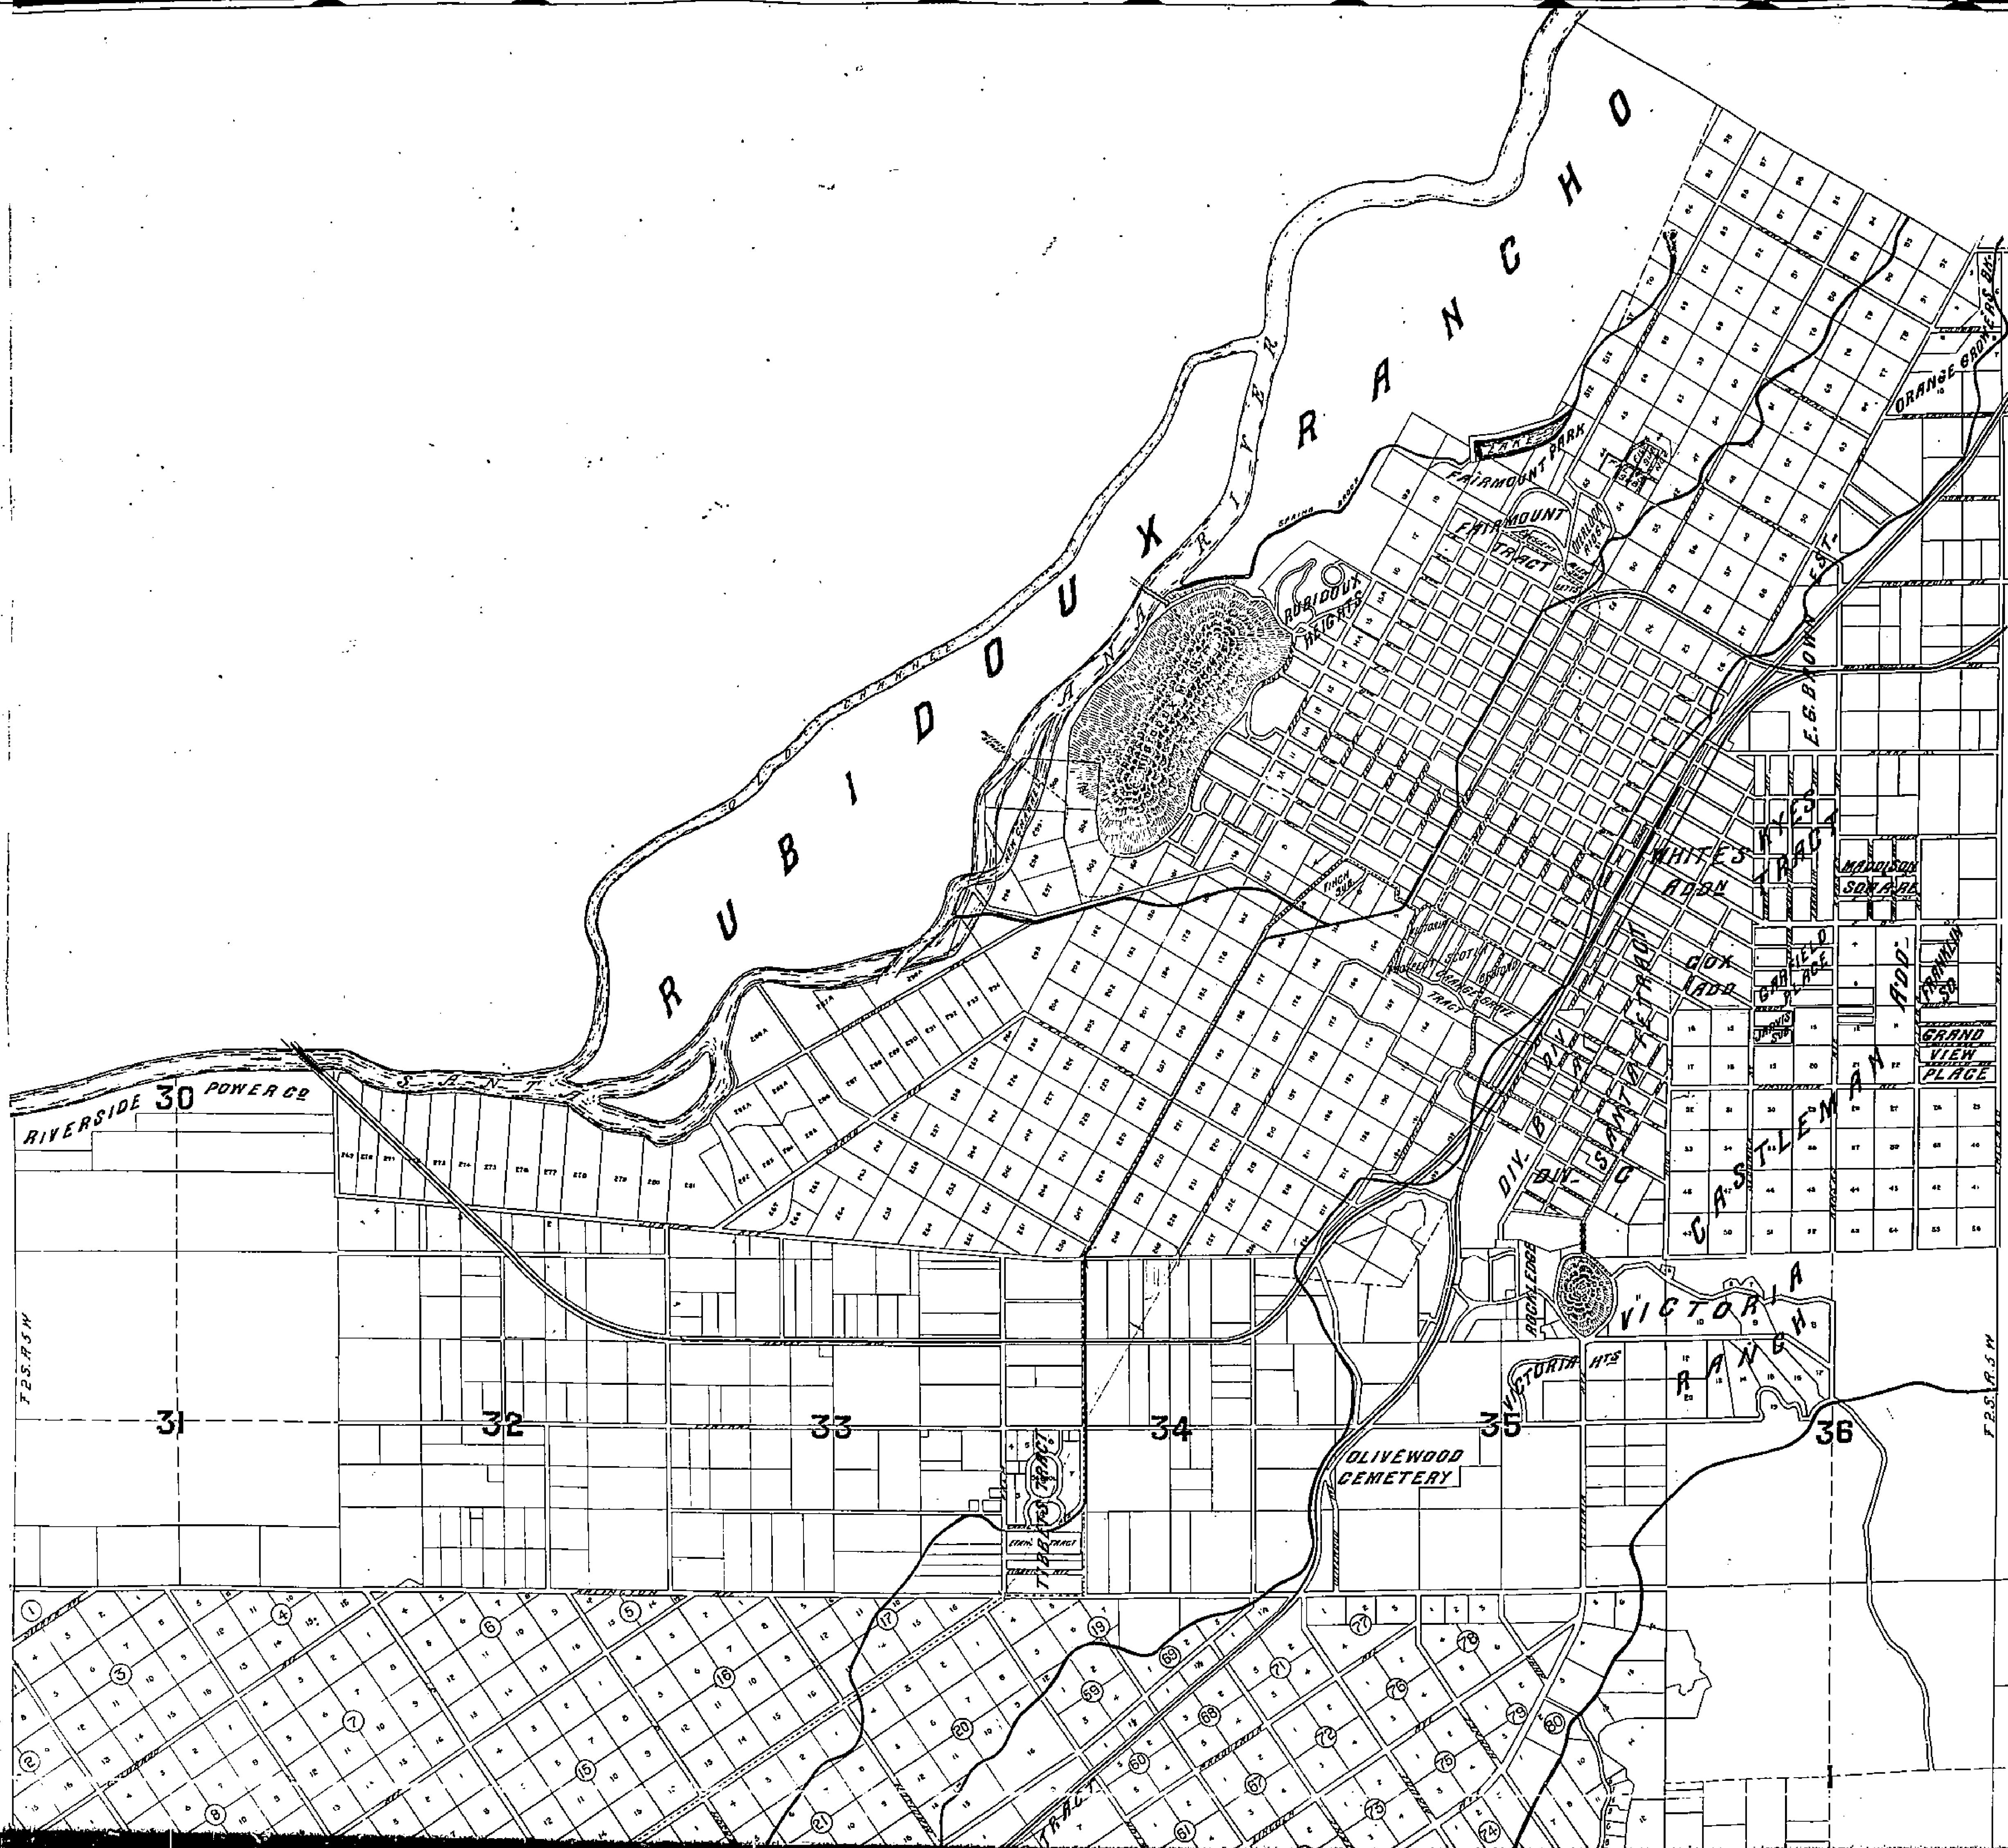


1129D


1129 D
 FRAME 4 of 4
 LOWER RIGHT

LE

1905


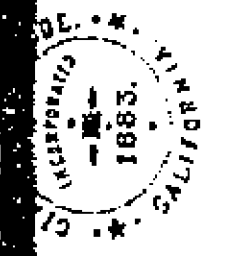


1129 D
FRAME 2 of 4
UPPER RIGHT

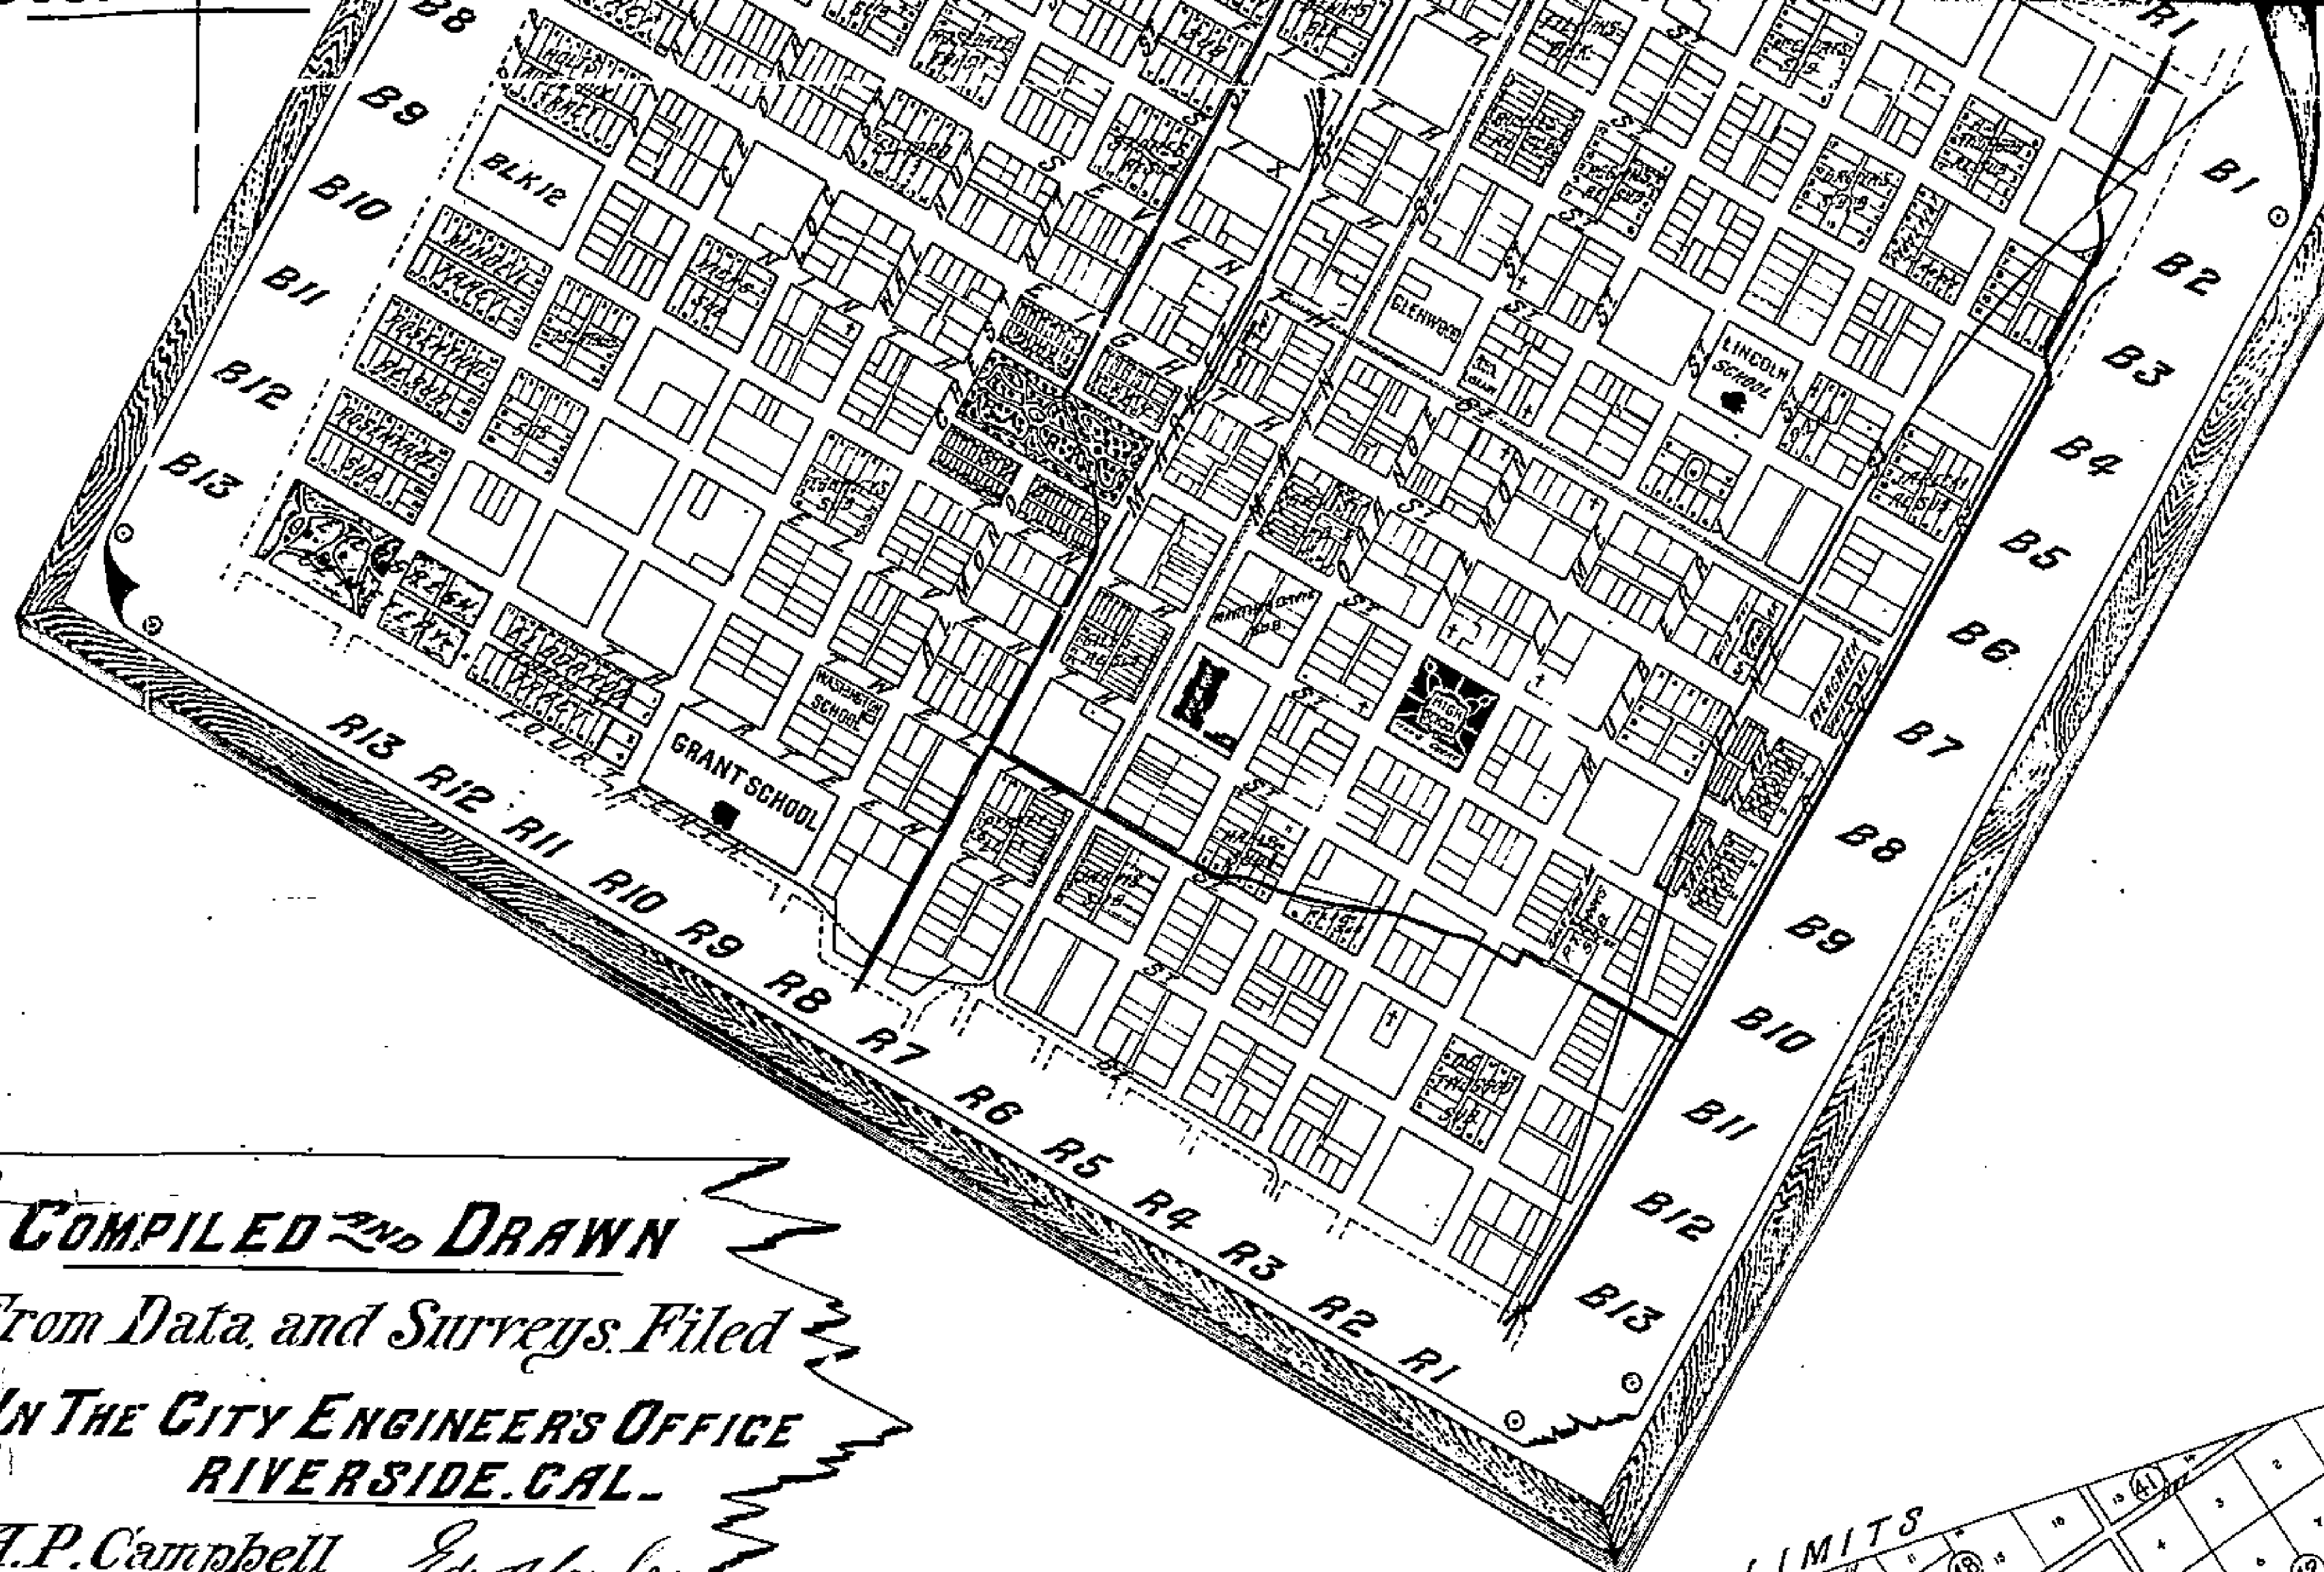


COMPILED AND DRAWN
From Data and Surveys Filed
IN THE CITY ENGINEER'S OFFICE
RIVERSIDE, CAL.
A.P. Campbell *Edw. Moubis*
City Engineer *Draughtsman*

Corrected to [REDACTED]

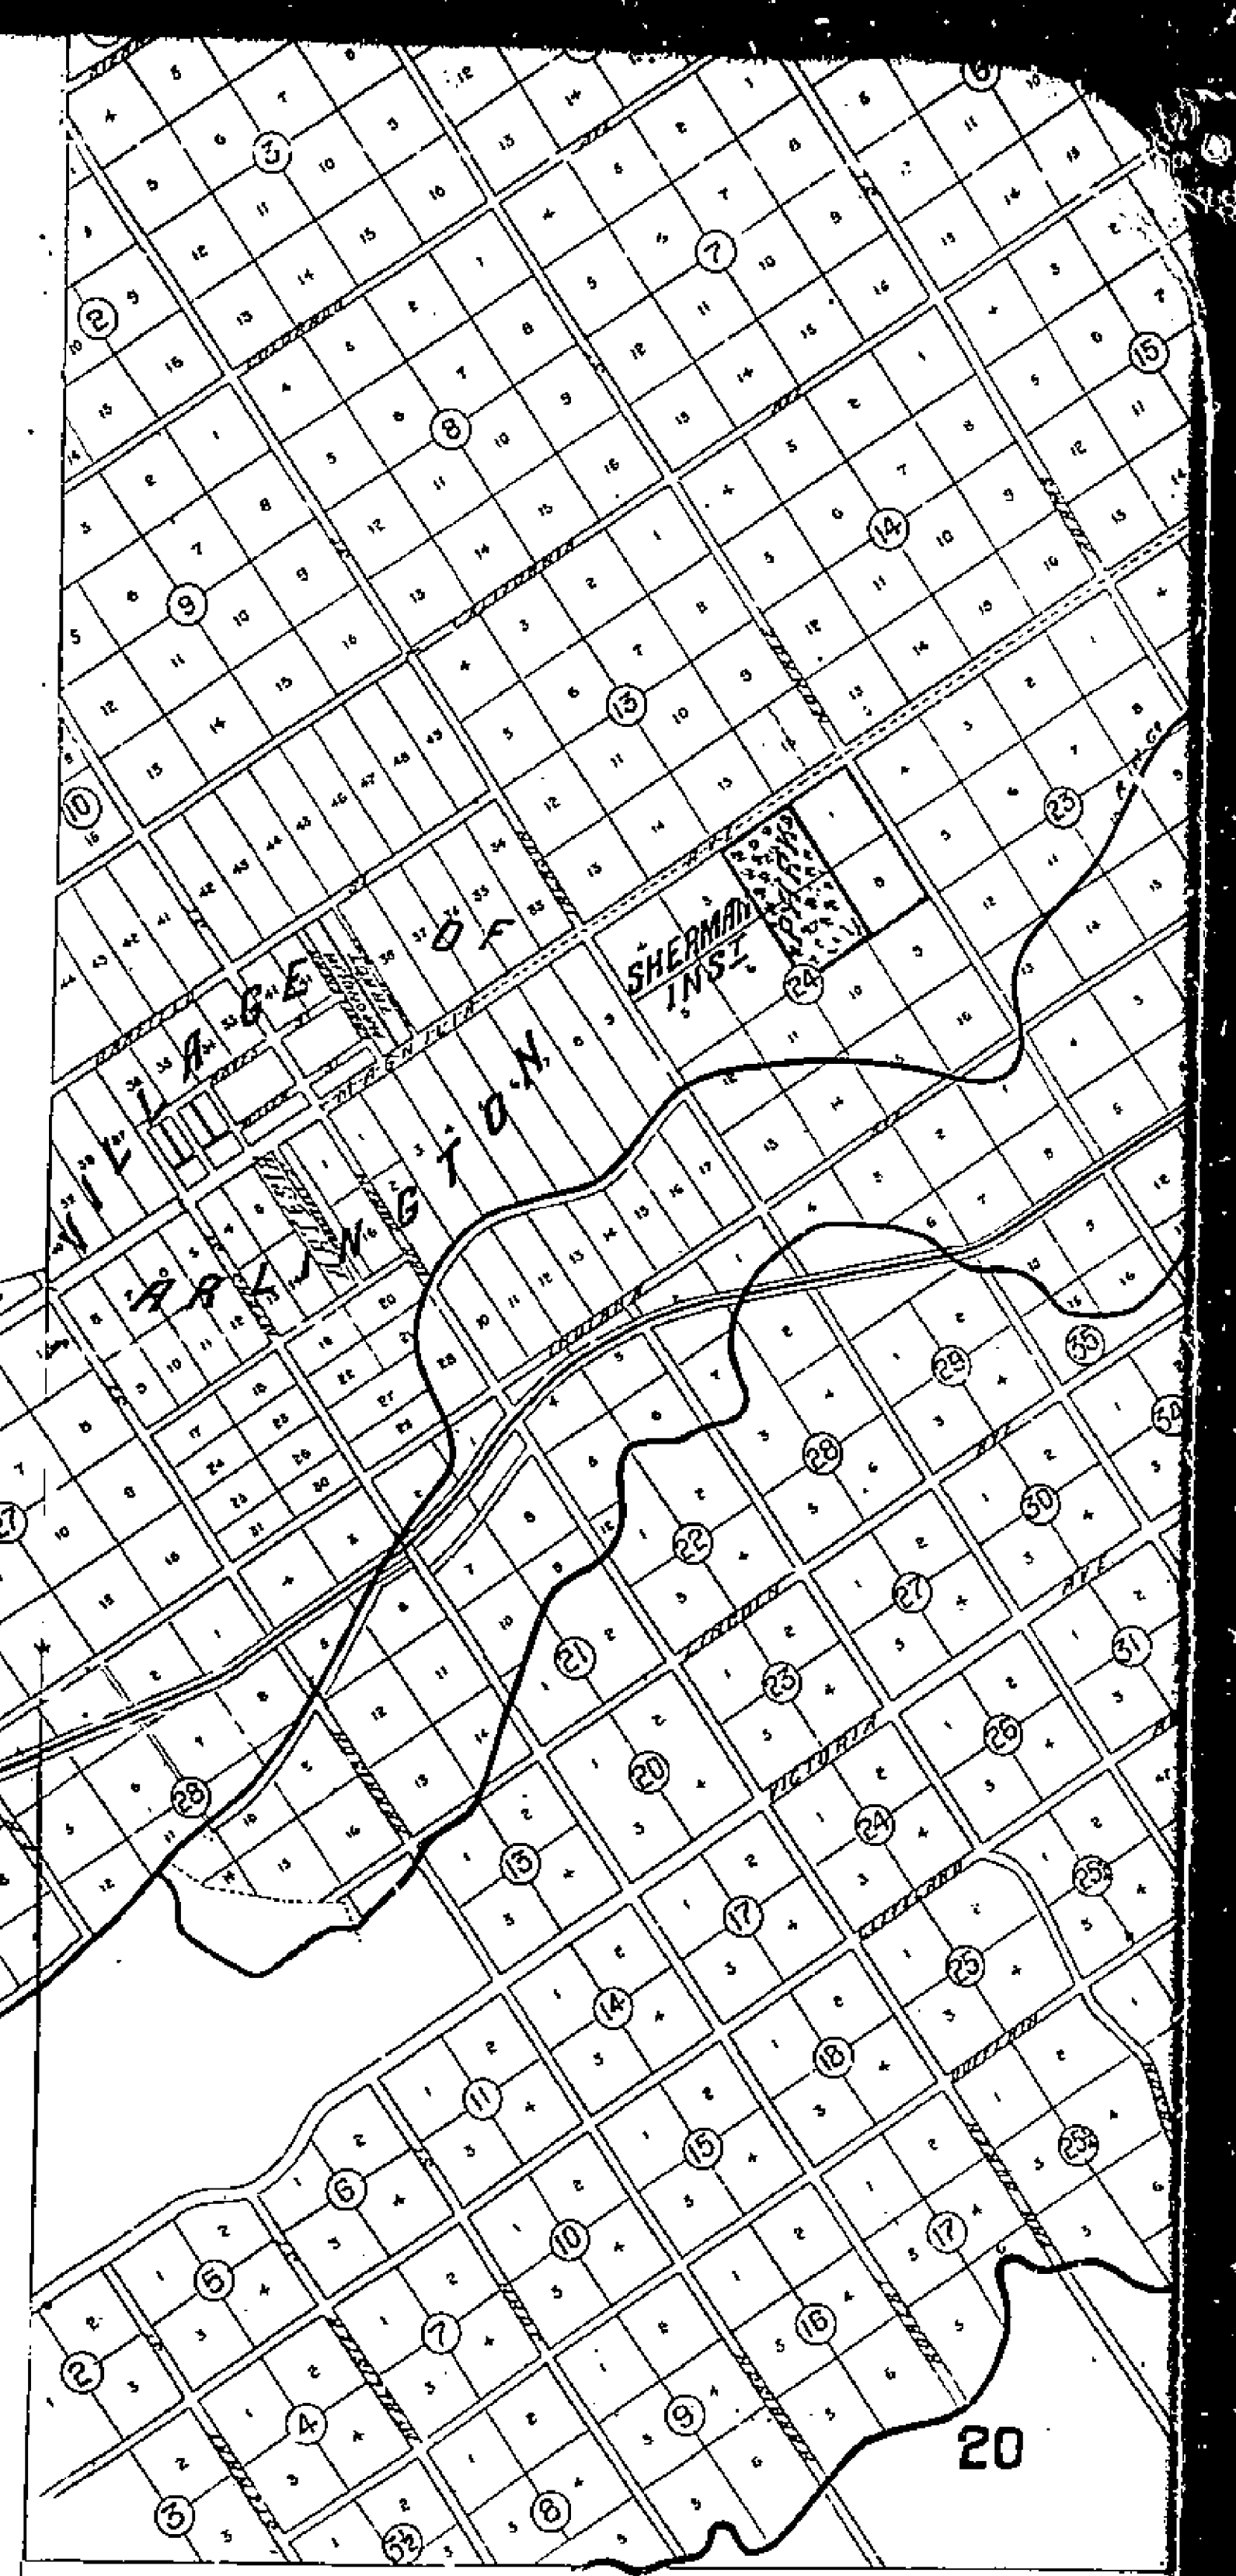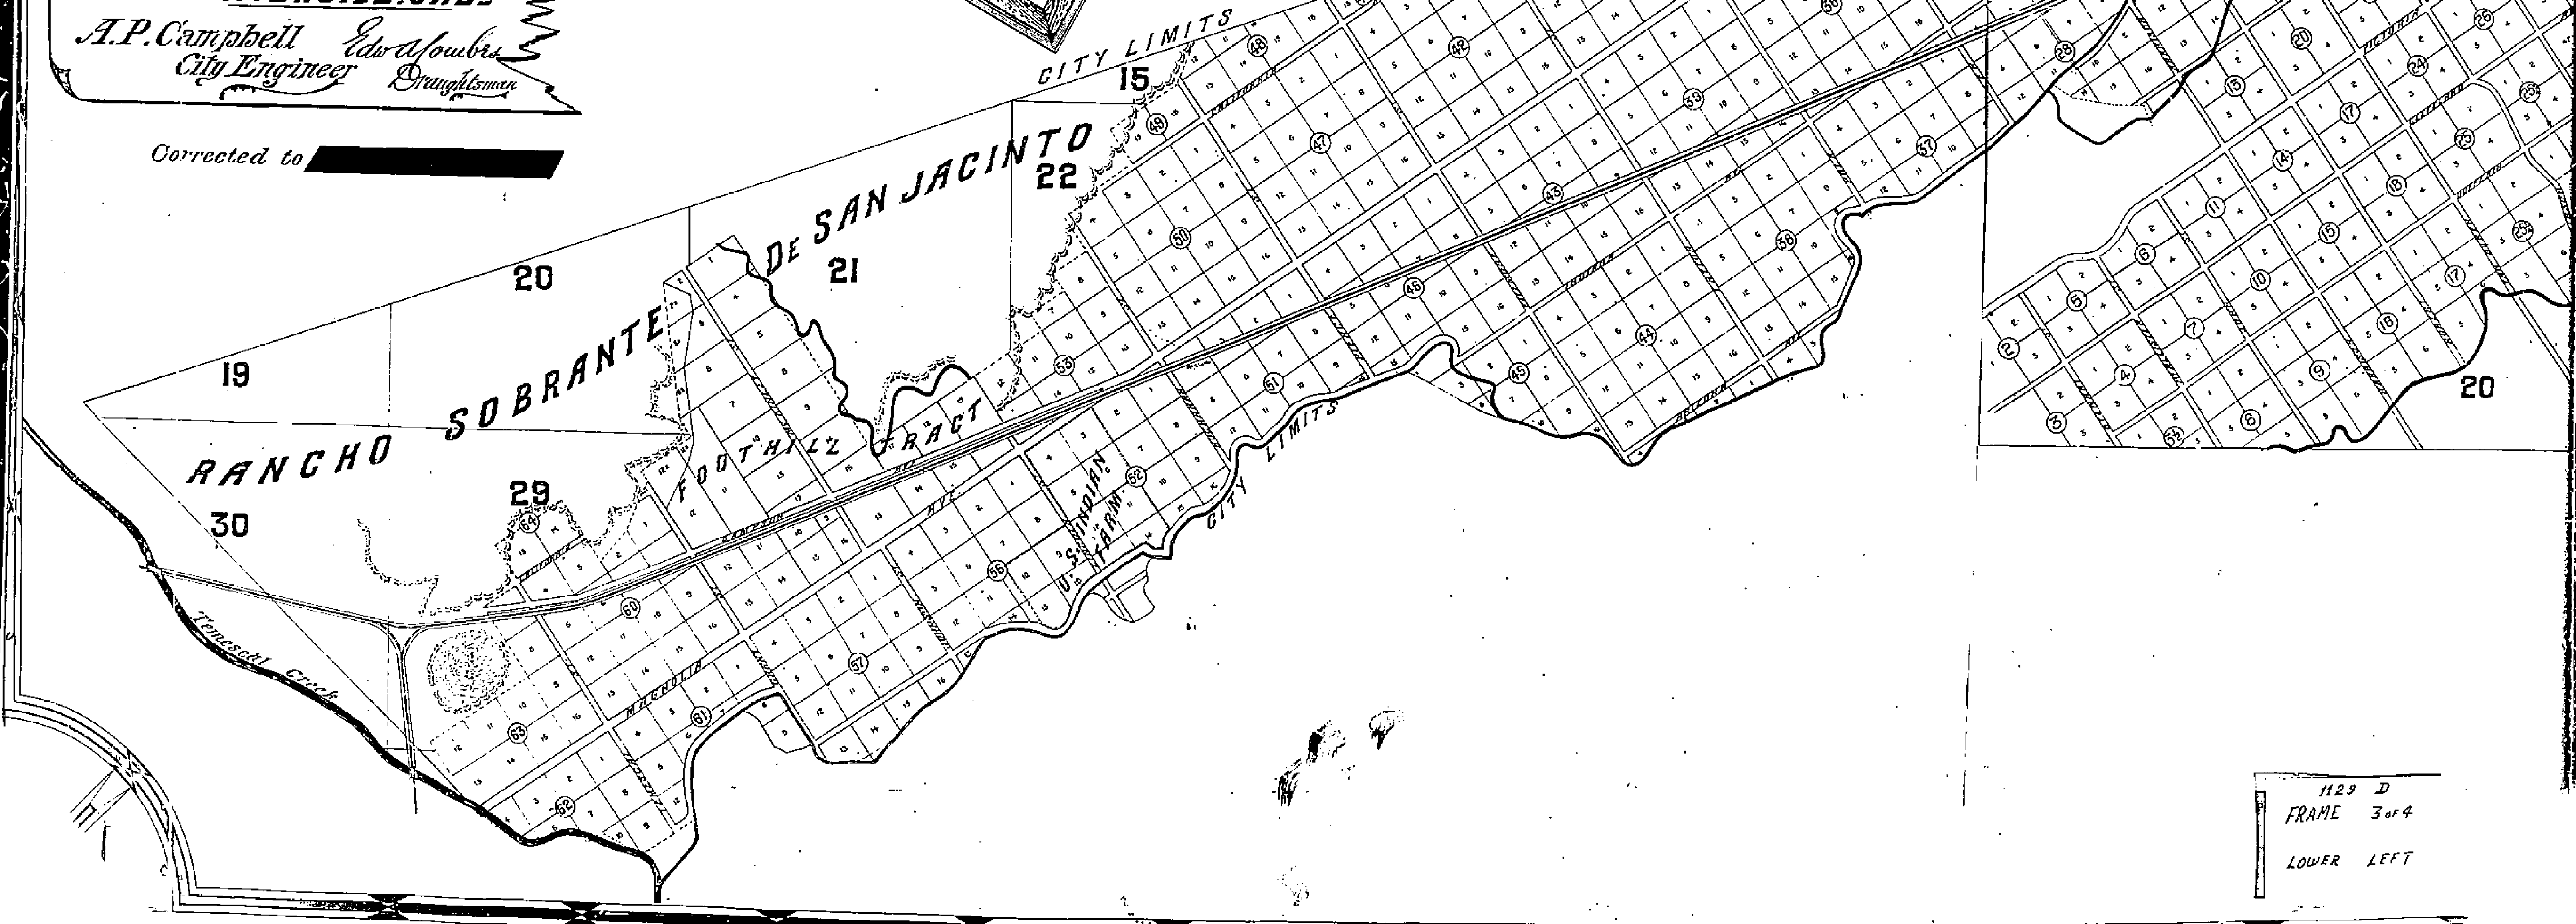


1129 D
 FRAME 3 of 4
 LOWER LEFT



CITY OF RIVERSIDE RIVERSIDE CO. CAL.

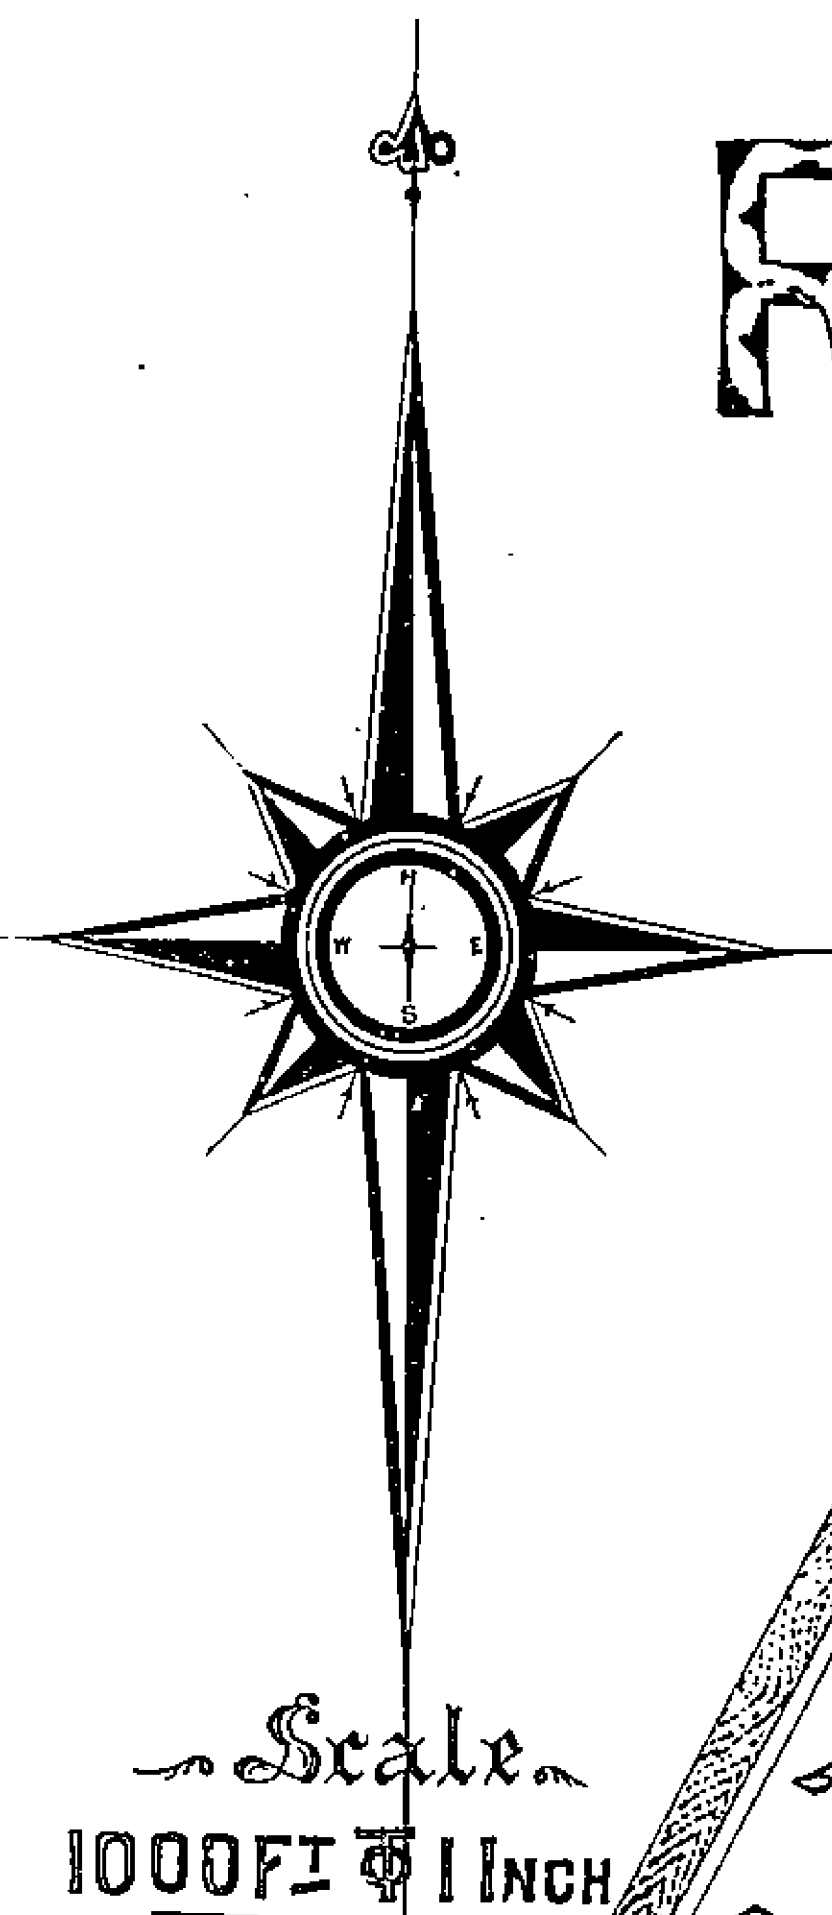

Scale
1000 FT = 1 INCH

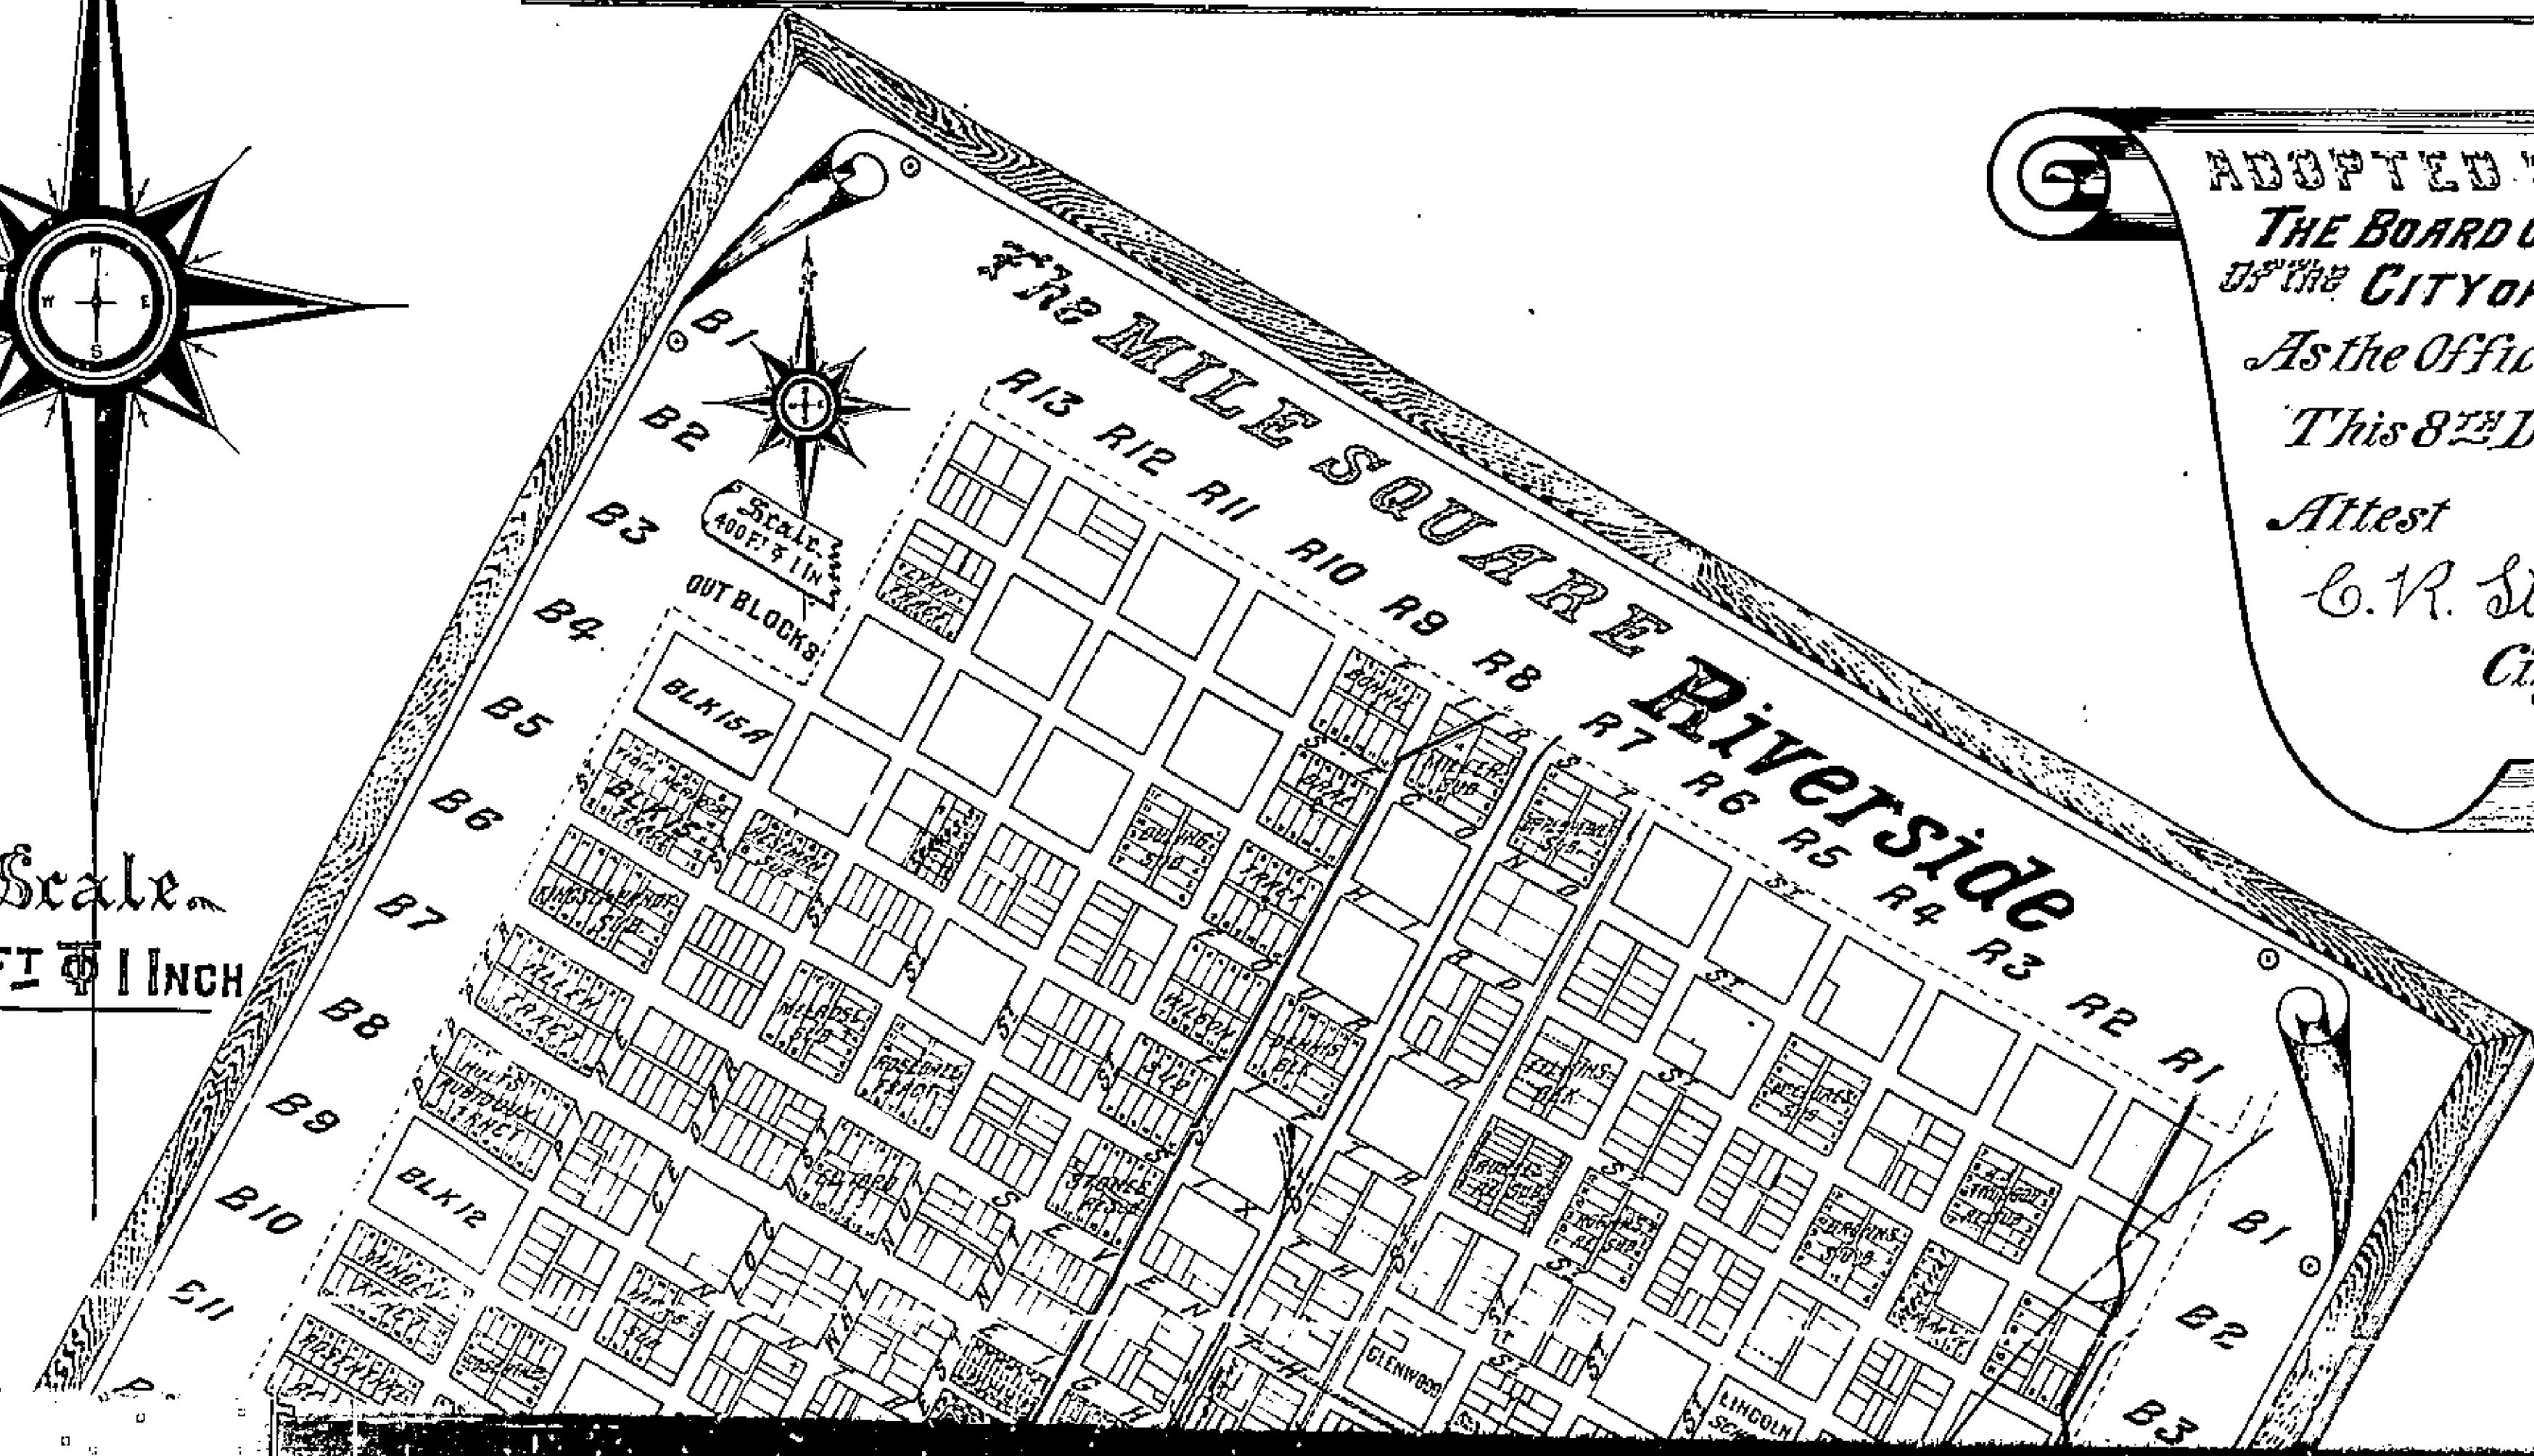

ADOPTED BY
 THE BOARD OF TRUSTEES
 OF THE CITY OF RIVERSIDE
 As the Official City Map
 This 8th Day of August 1905
 Attest
 C. R. Stebbins
 City Clerk

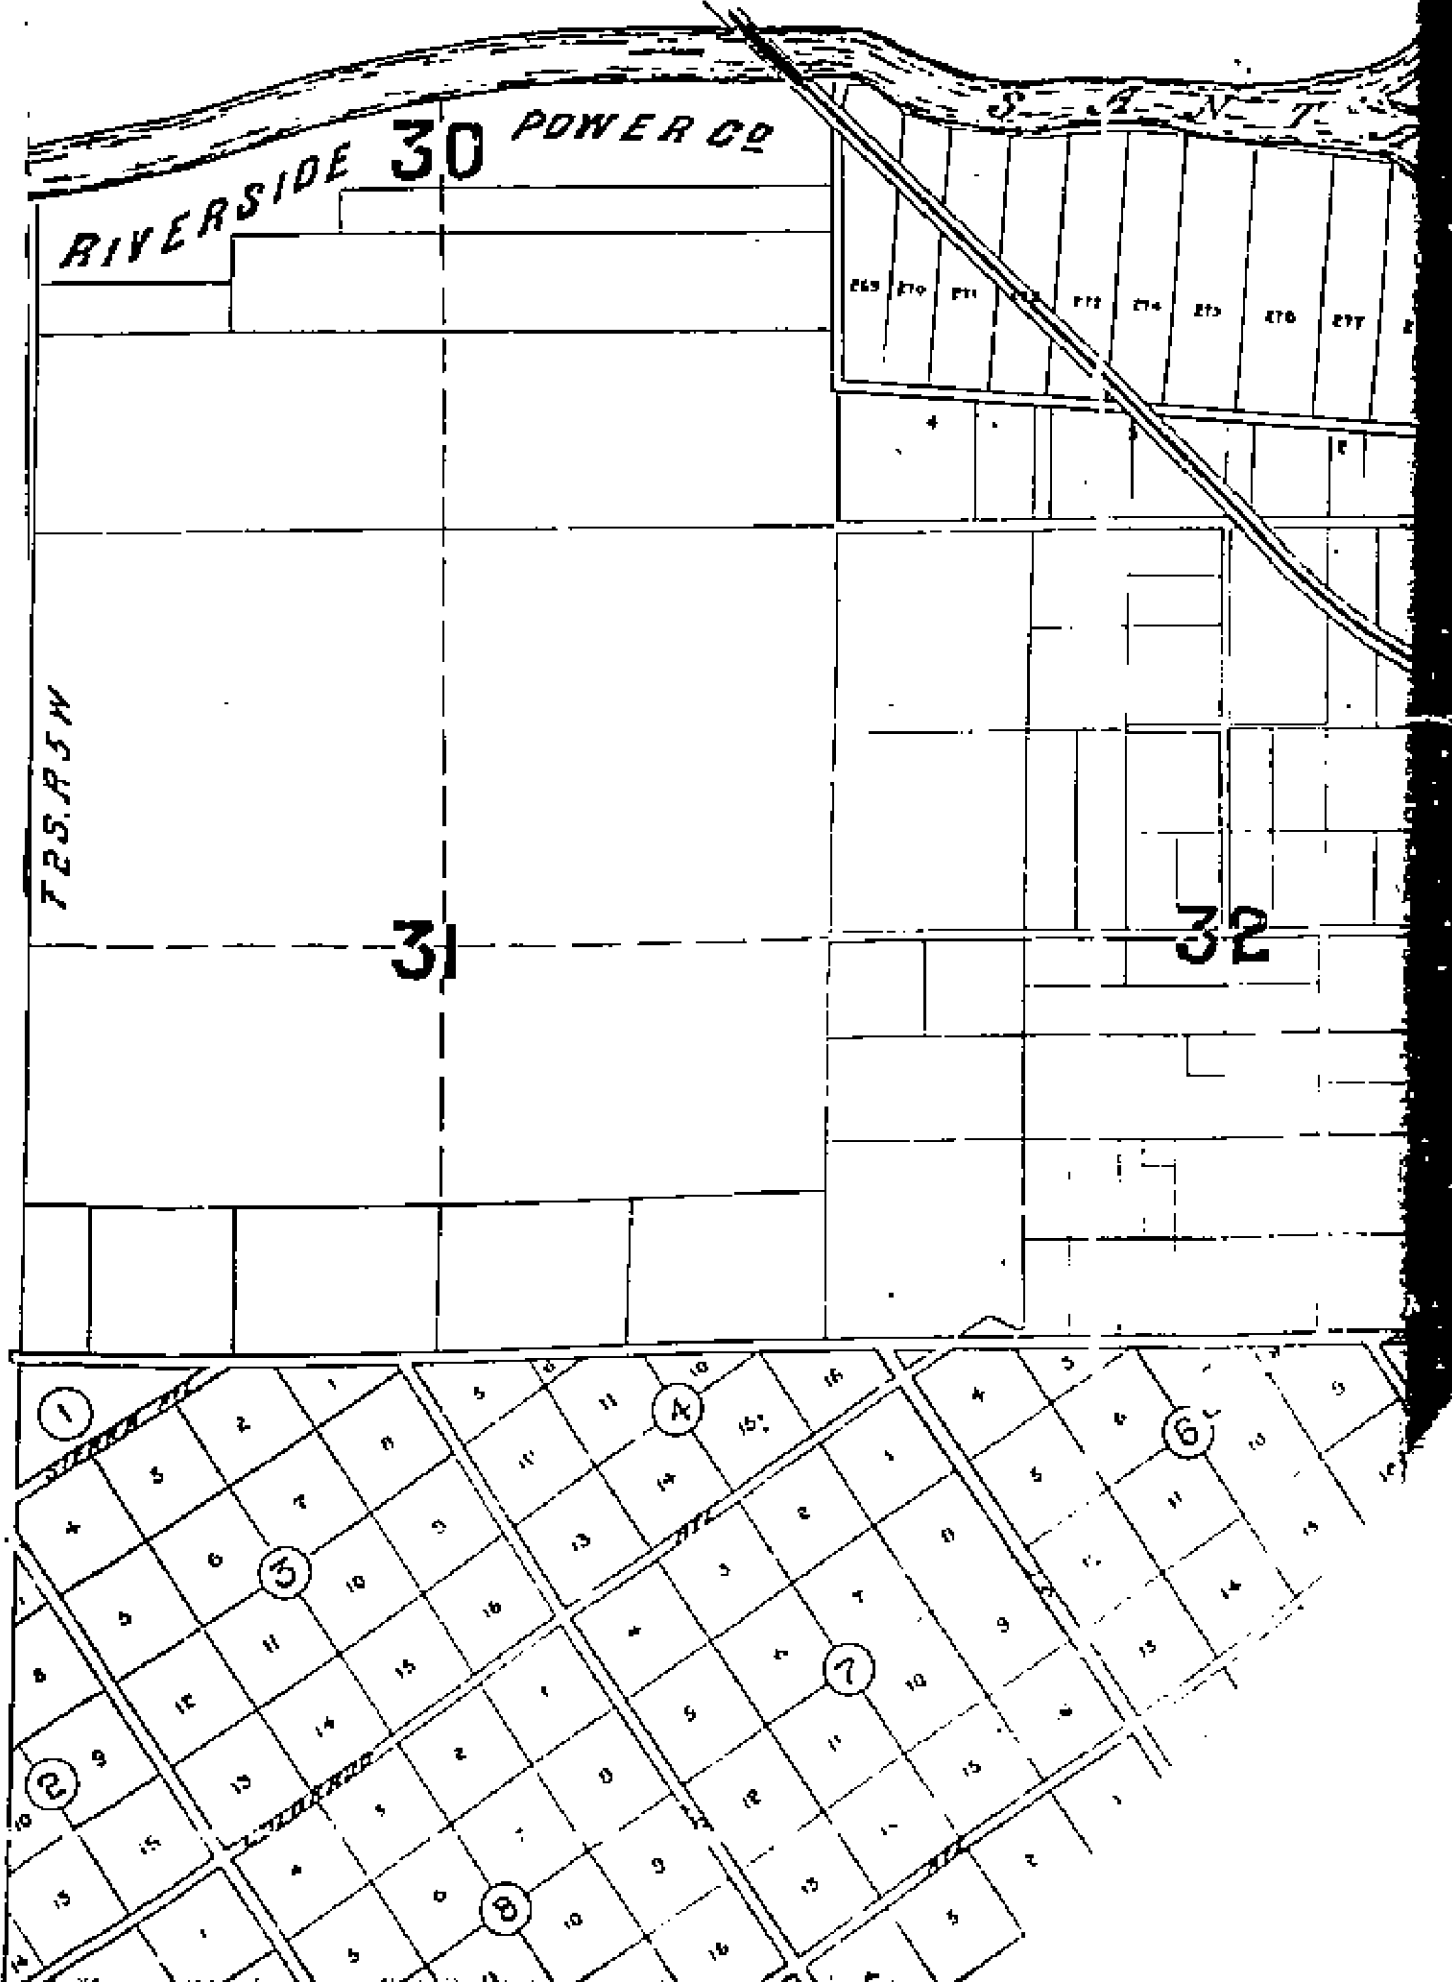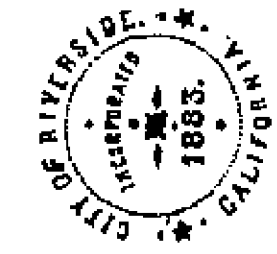

1129 D
 FRAME 1 of 4
 UPPER LEFT