
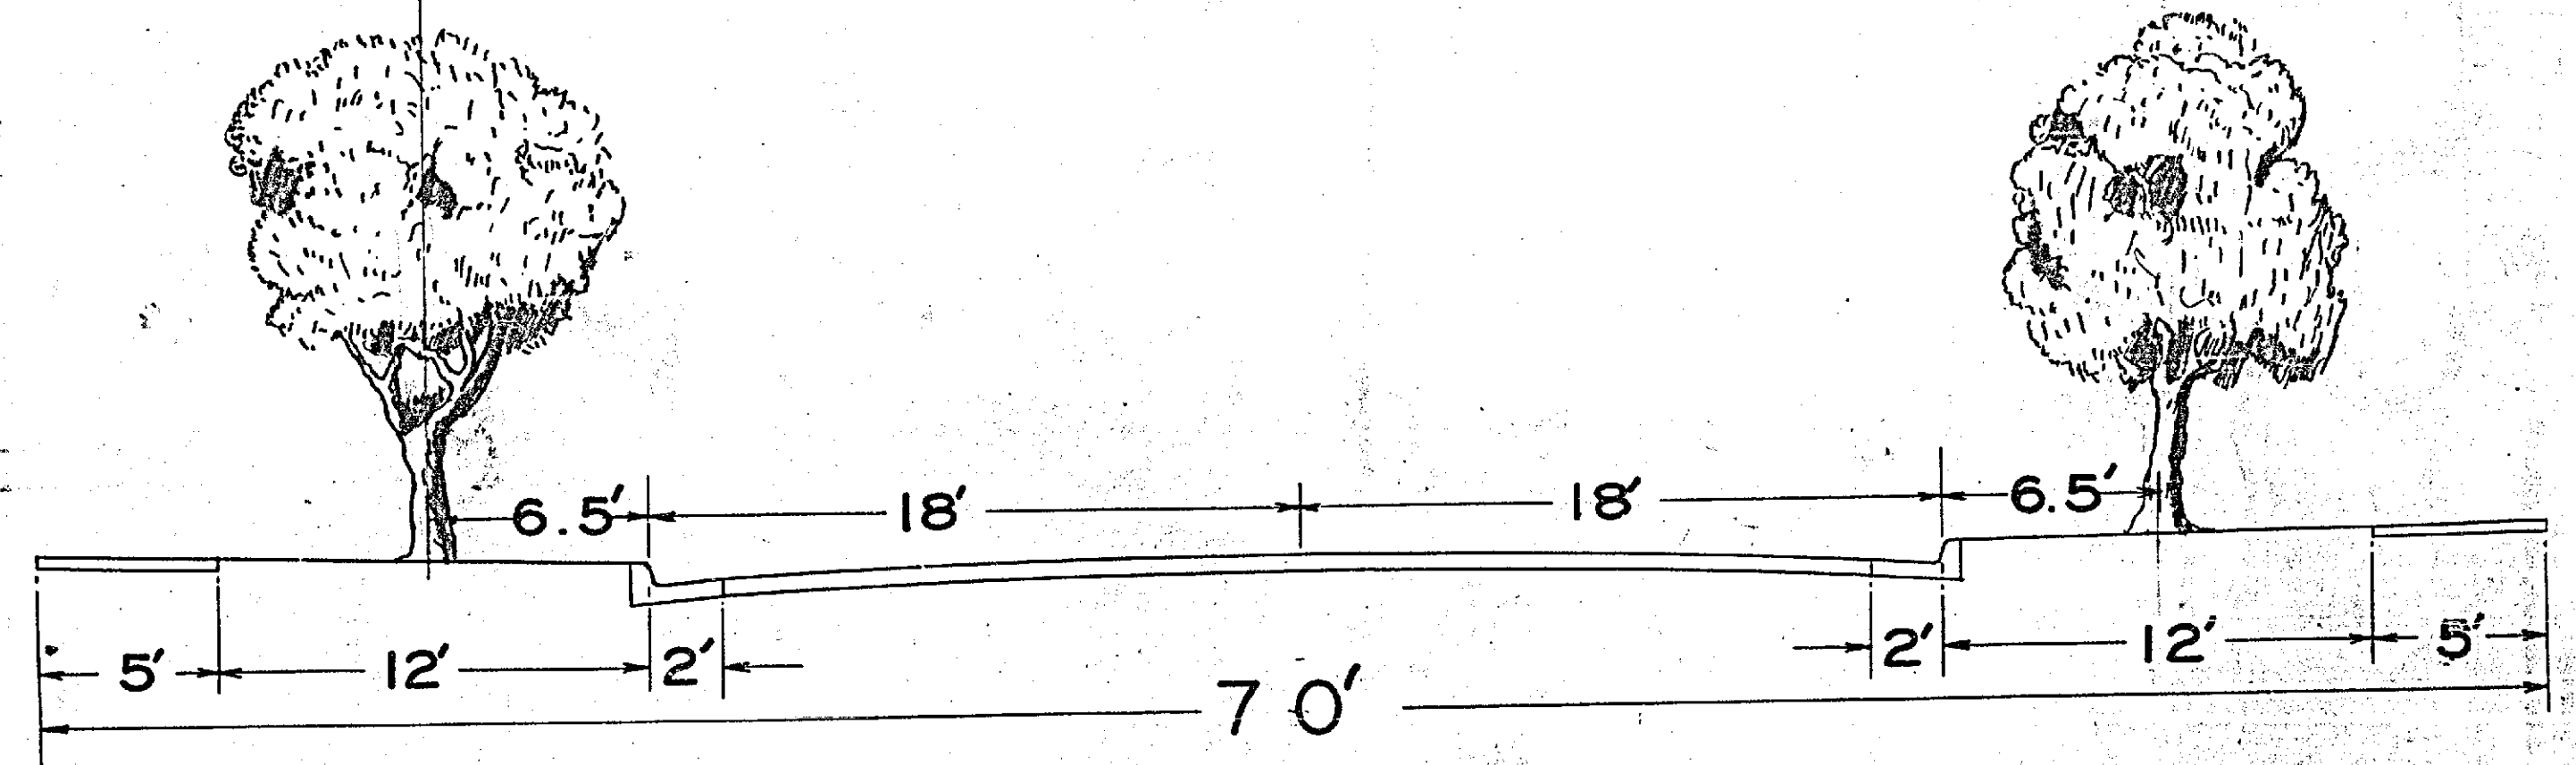
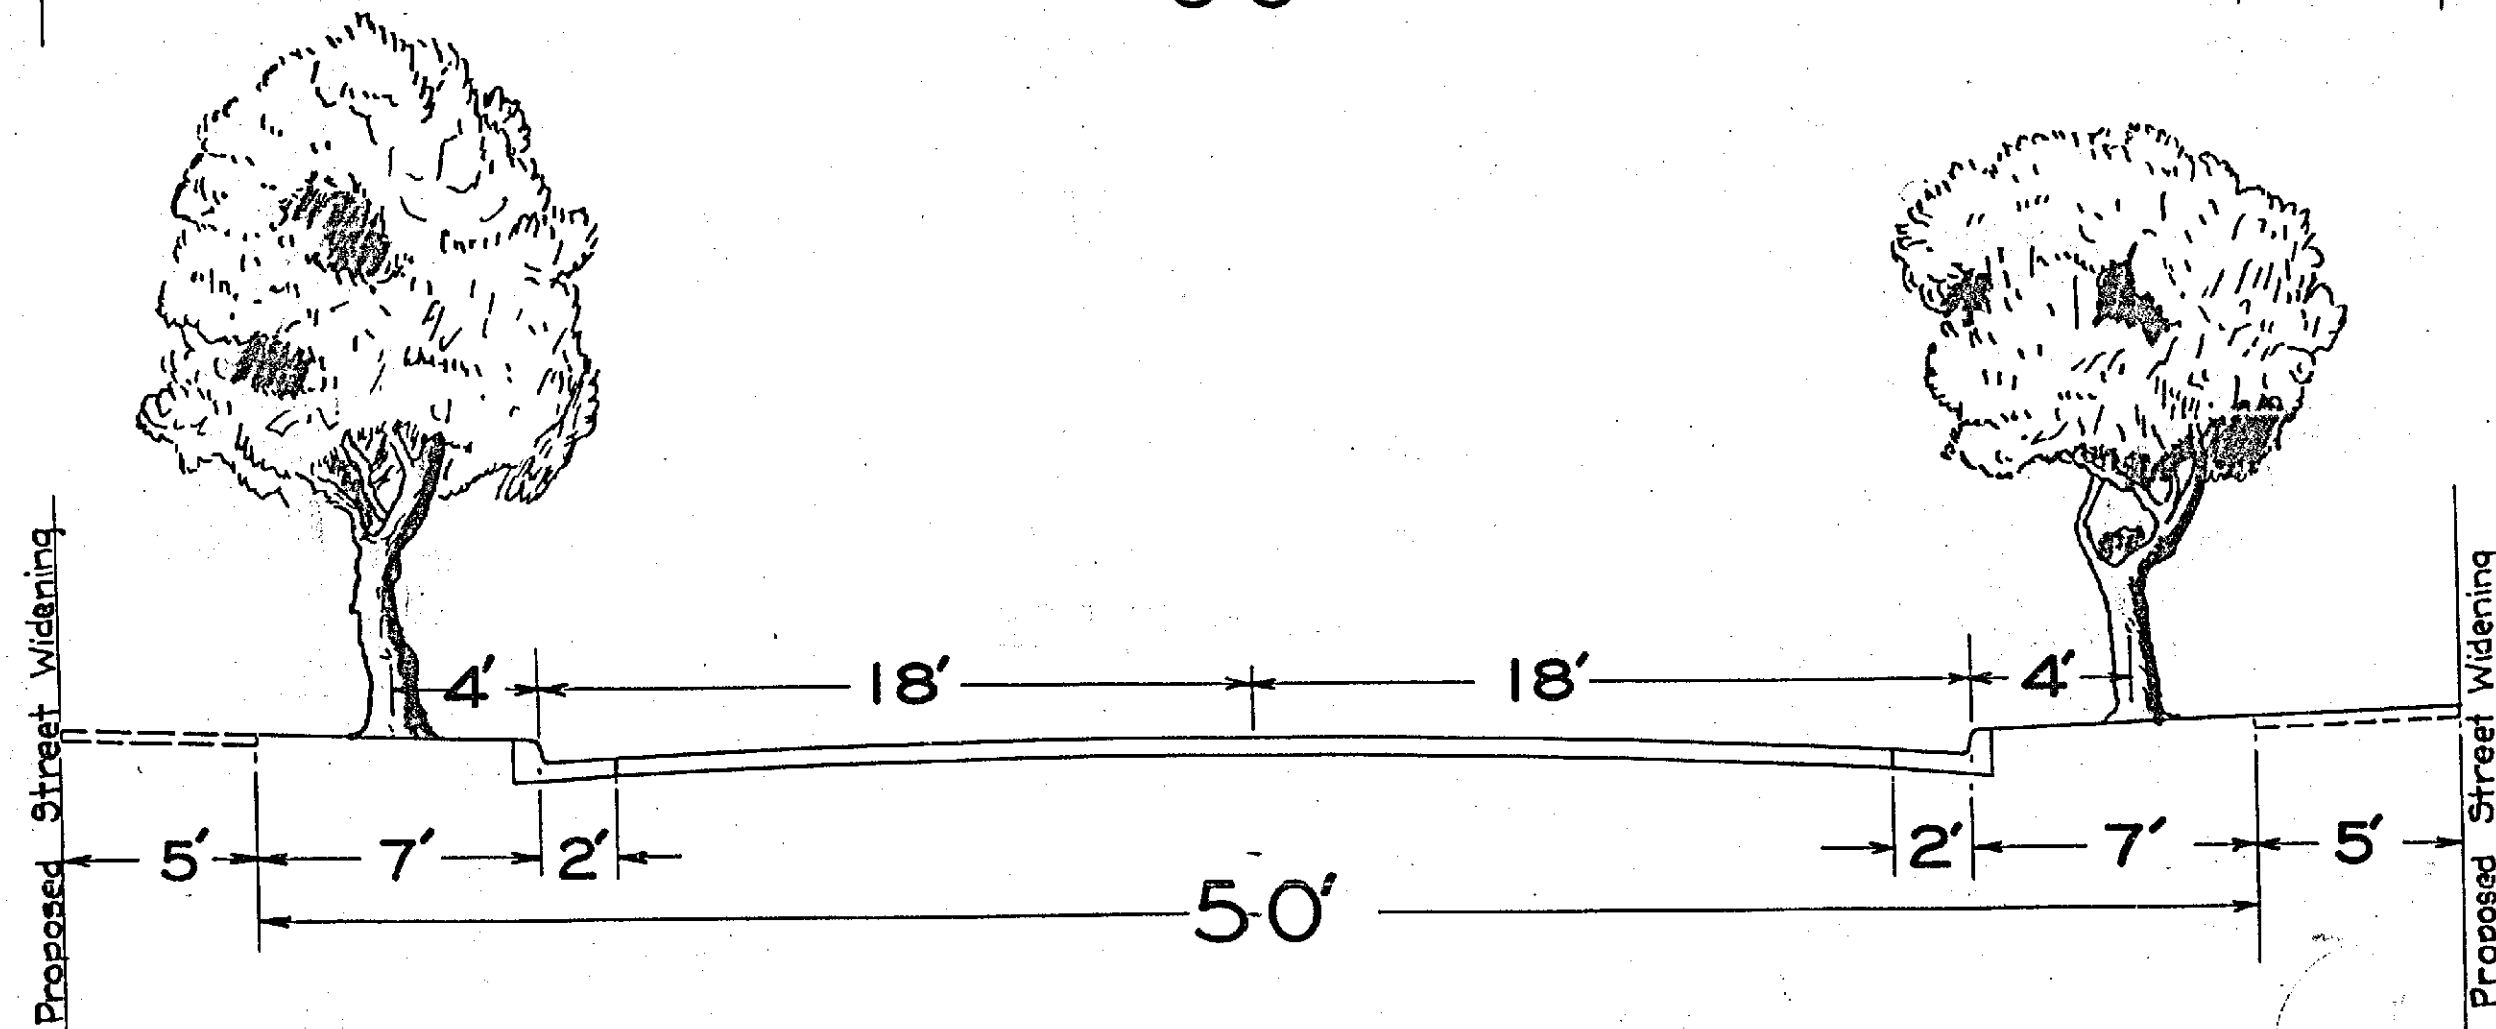
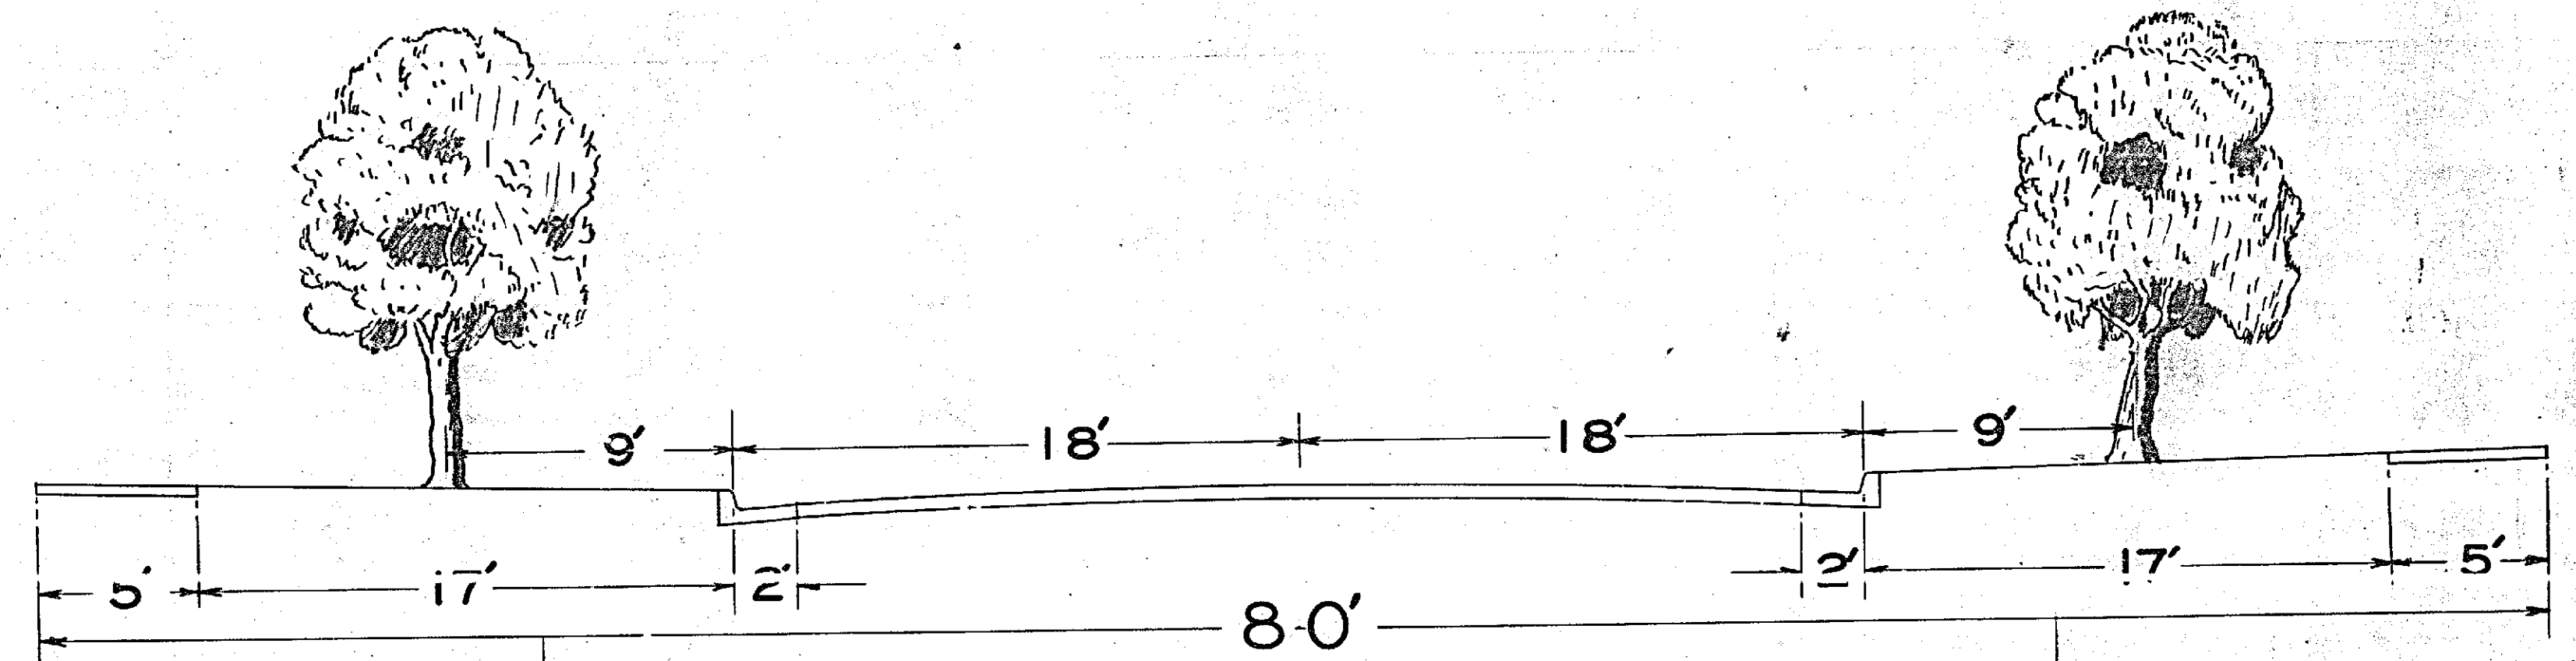
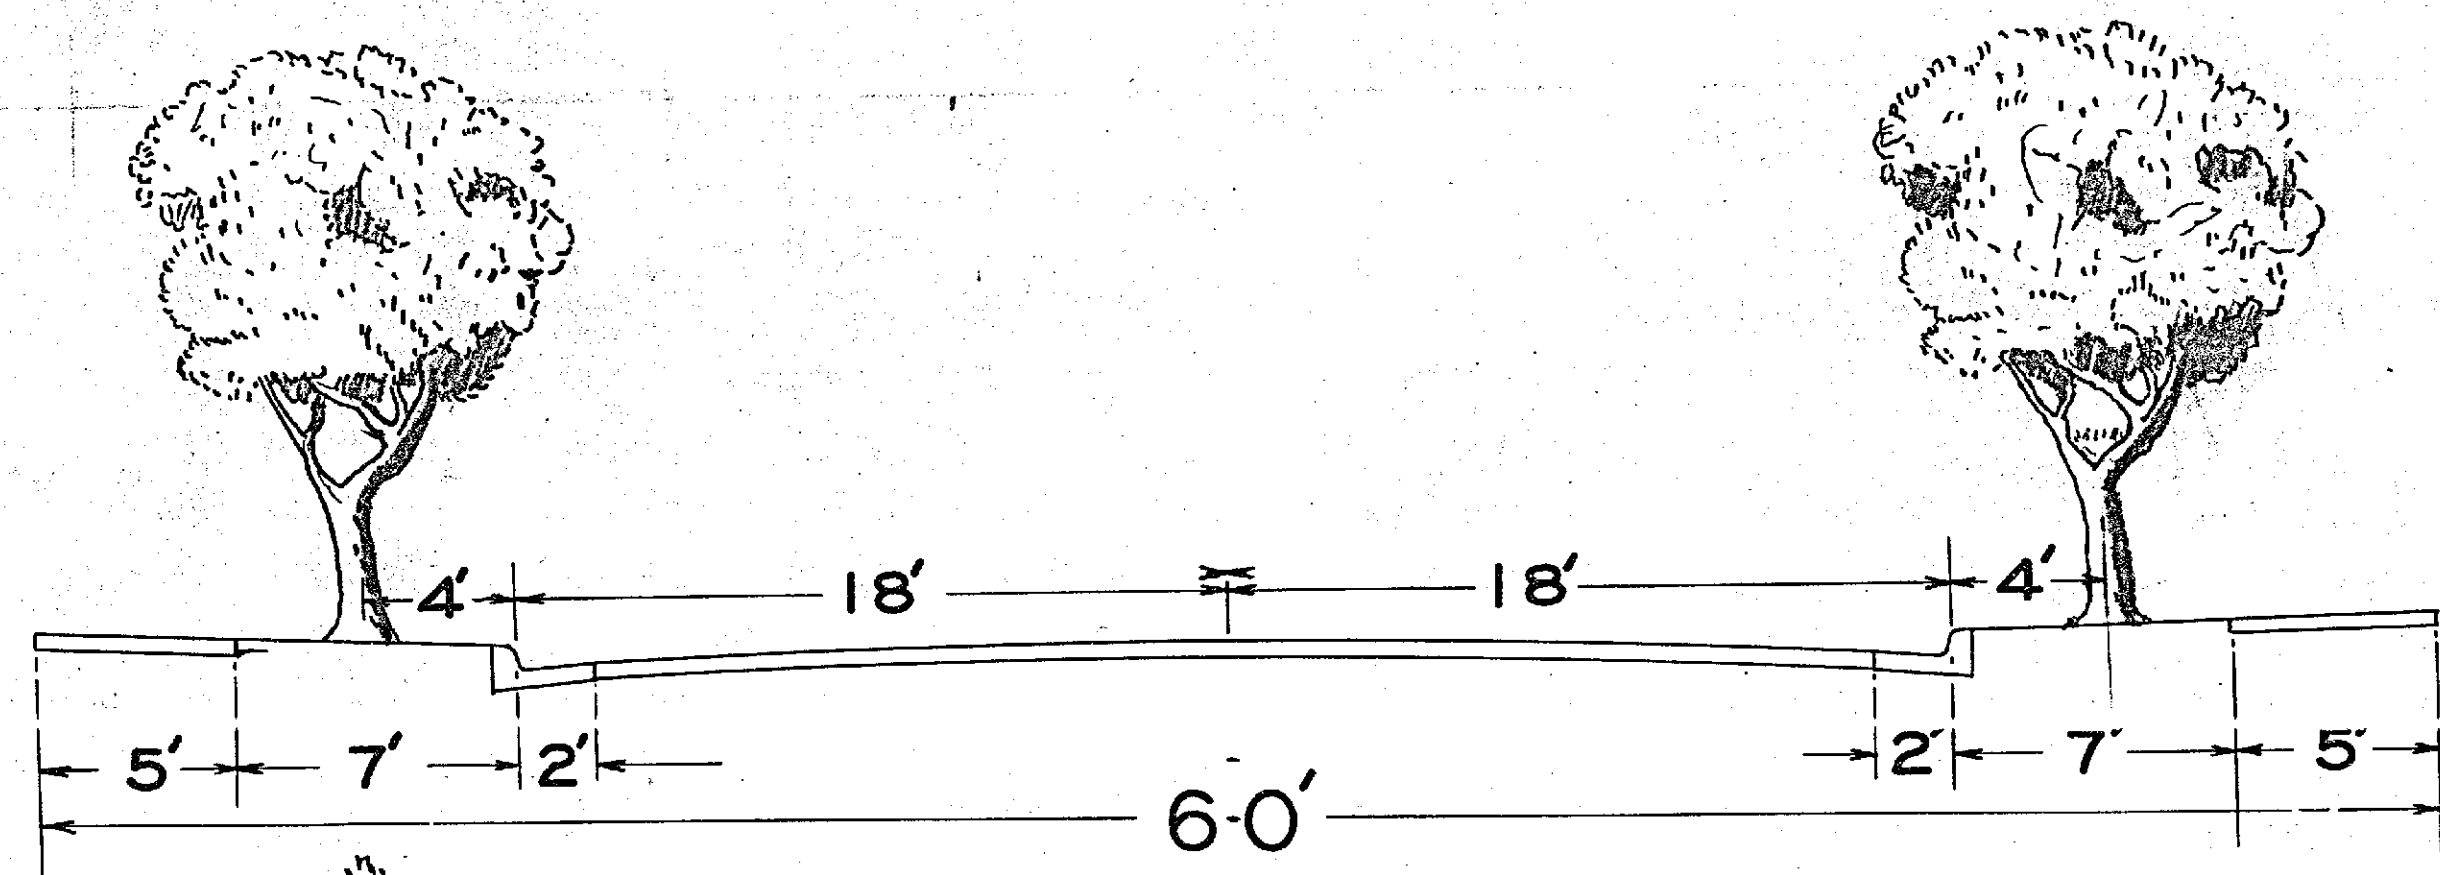
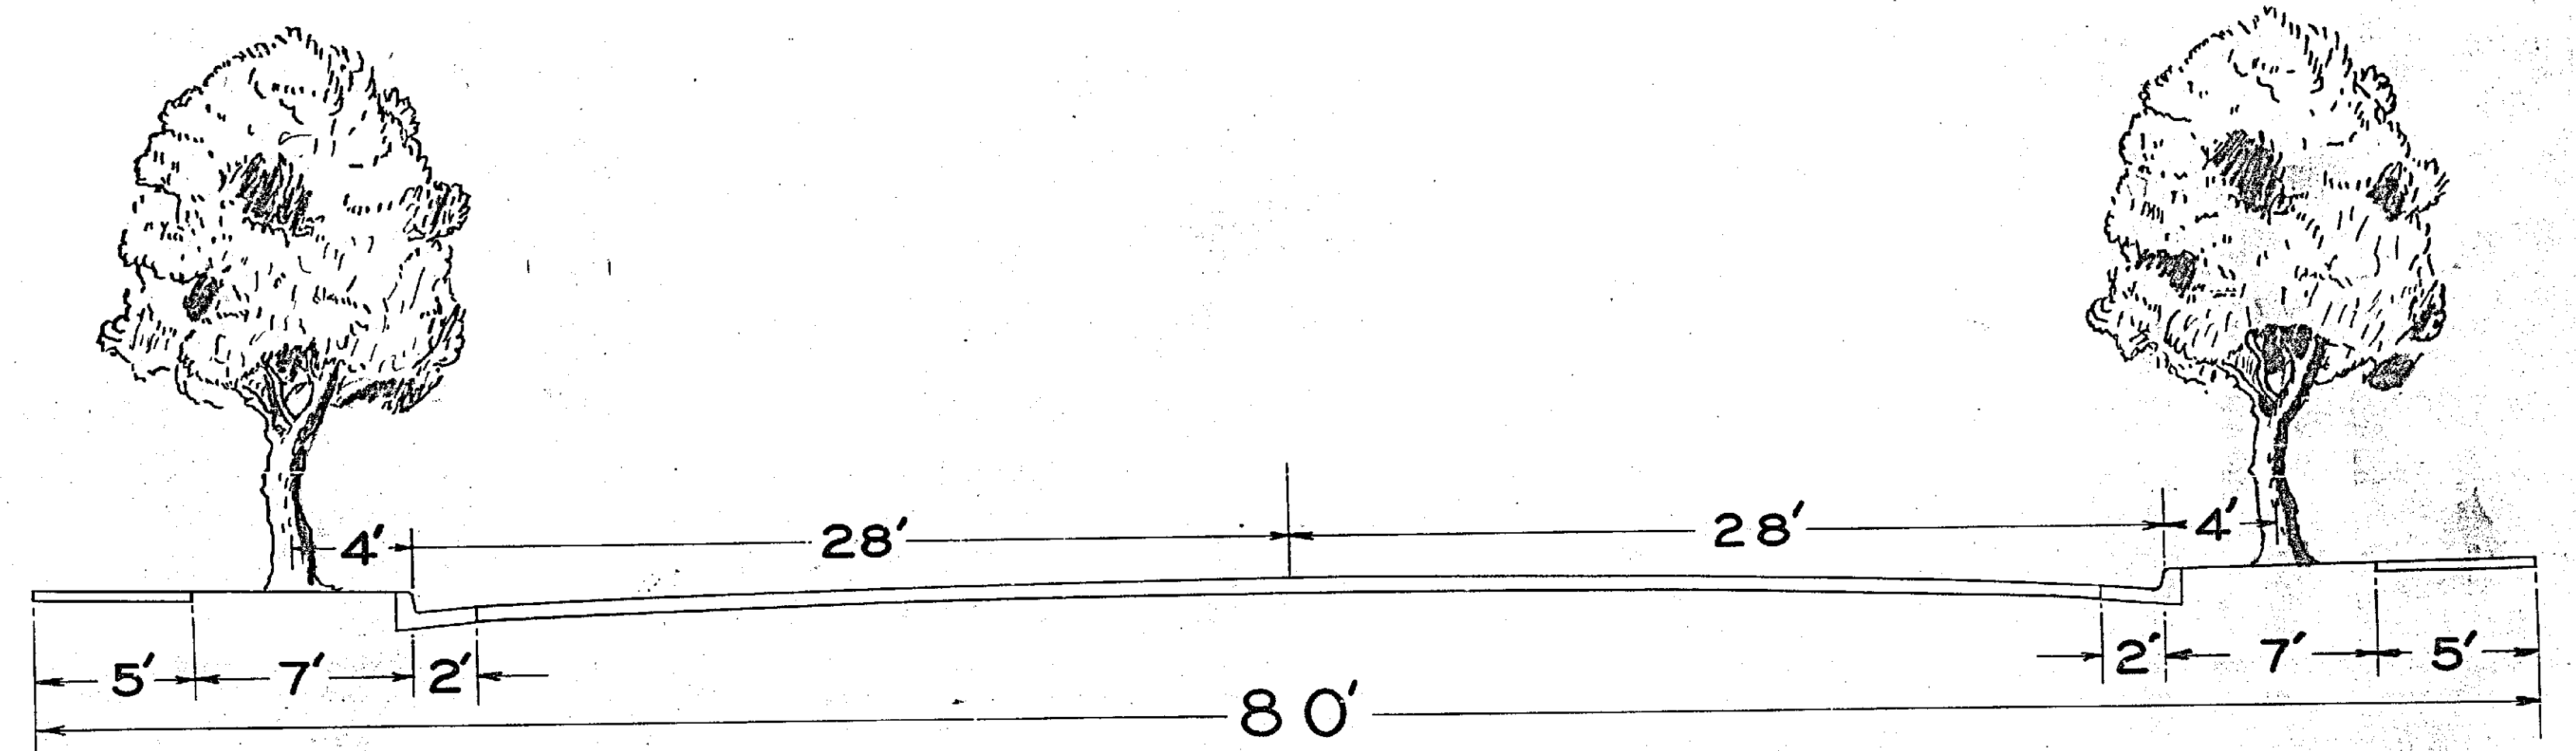


STREET TREE PLANTING

APPROVED BY PLANNING COMMISSION
JANUARY 5 1939

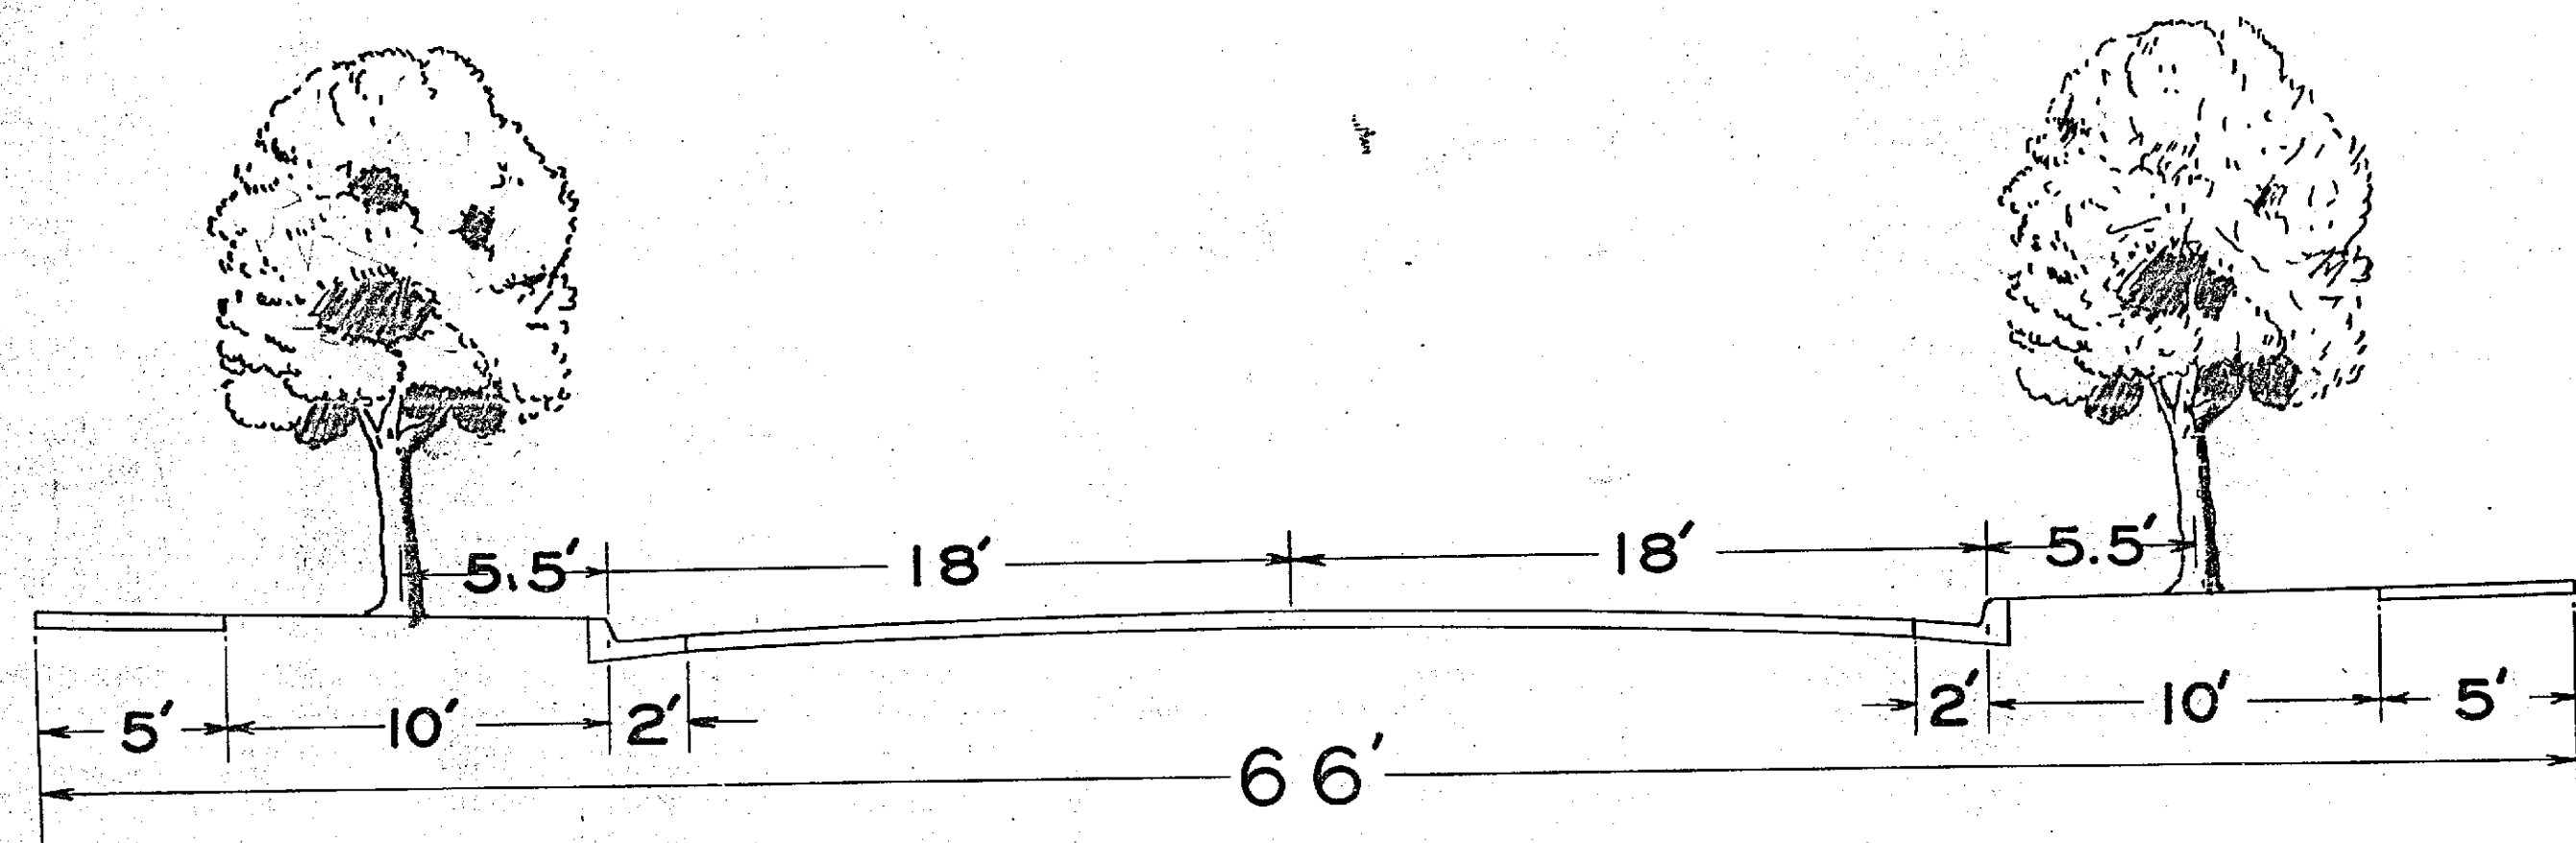

1135