


PLAN AND PROFILE 1141-E
 FOR THE IMPROVEMENT OF
 LOCUST STREET
 IN FAIRMONT PARK
 RIVERIDE CALIF.
 P.B. 448-94 9-4-51
 SCALES HOR. 1/4" = 40 FT.
 VERT. 1/4" = 4 FT.
 APPROVED M. N. Irvine
 CITY ENGINEER

Cut Sheet 9-13-51

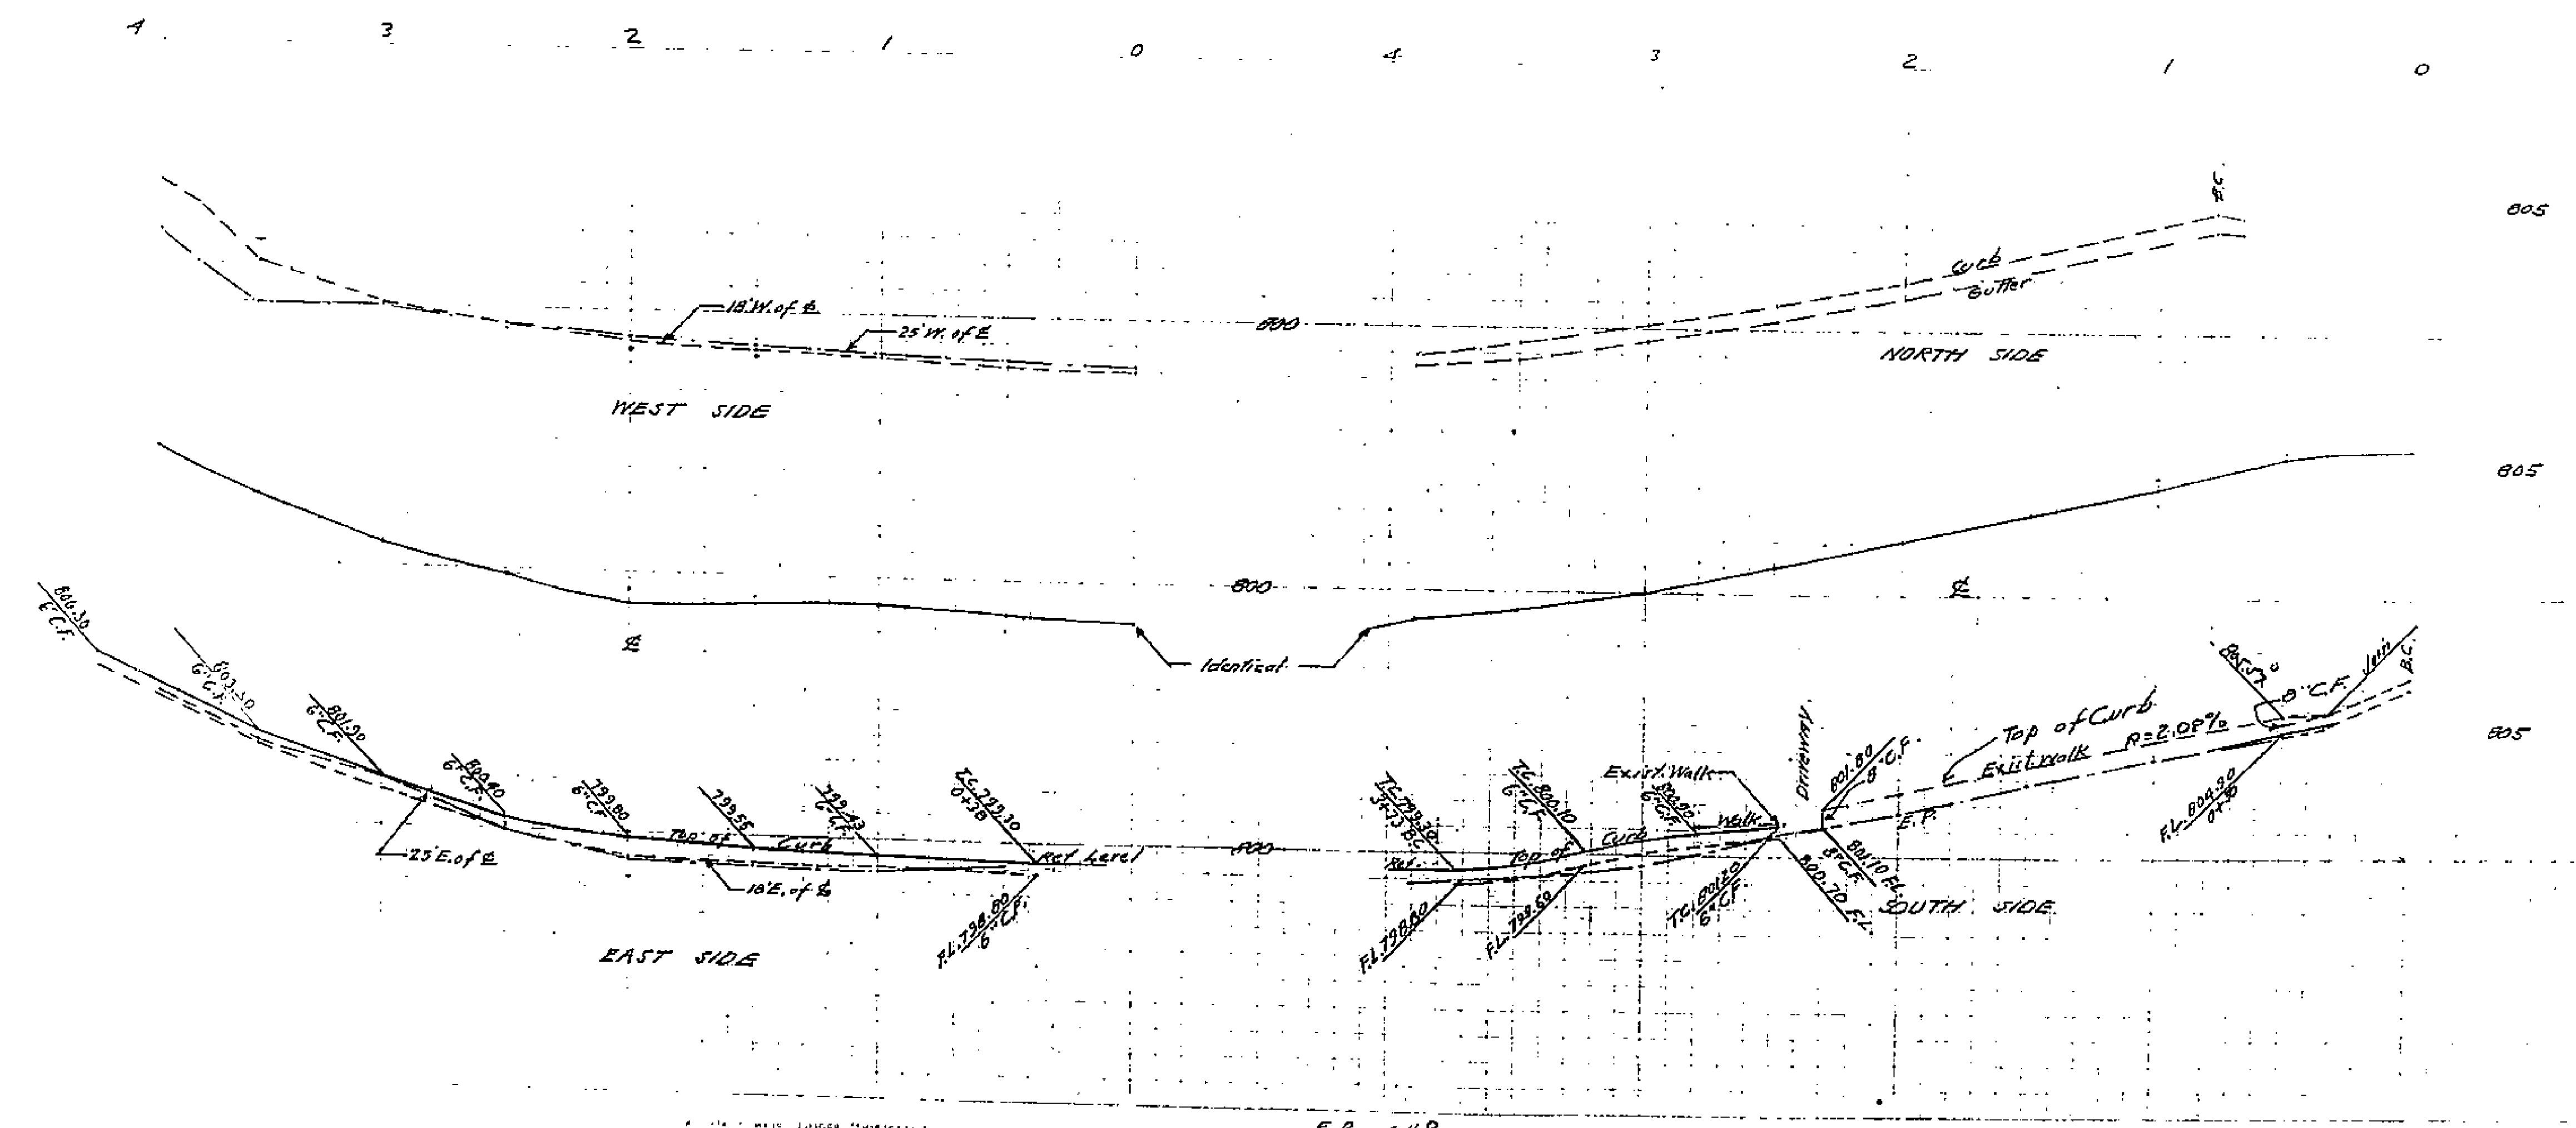

1141 E