


PROPERTY OF  
CITY OF RIVERSIDE  
CITY ENGINEERING DEPT.

PROPERTY OF  
CITY OF RIVERSIDE  
CITY ENGINEERING DEPT.

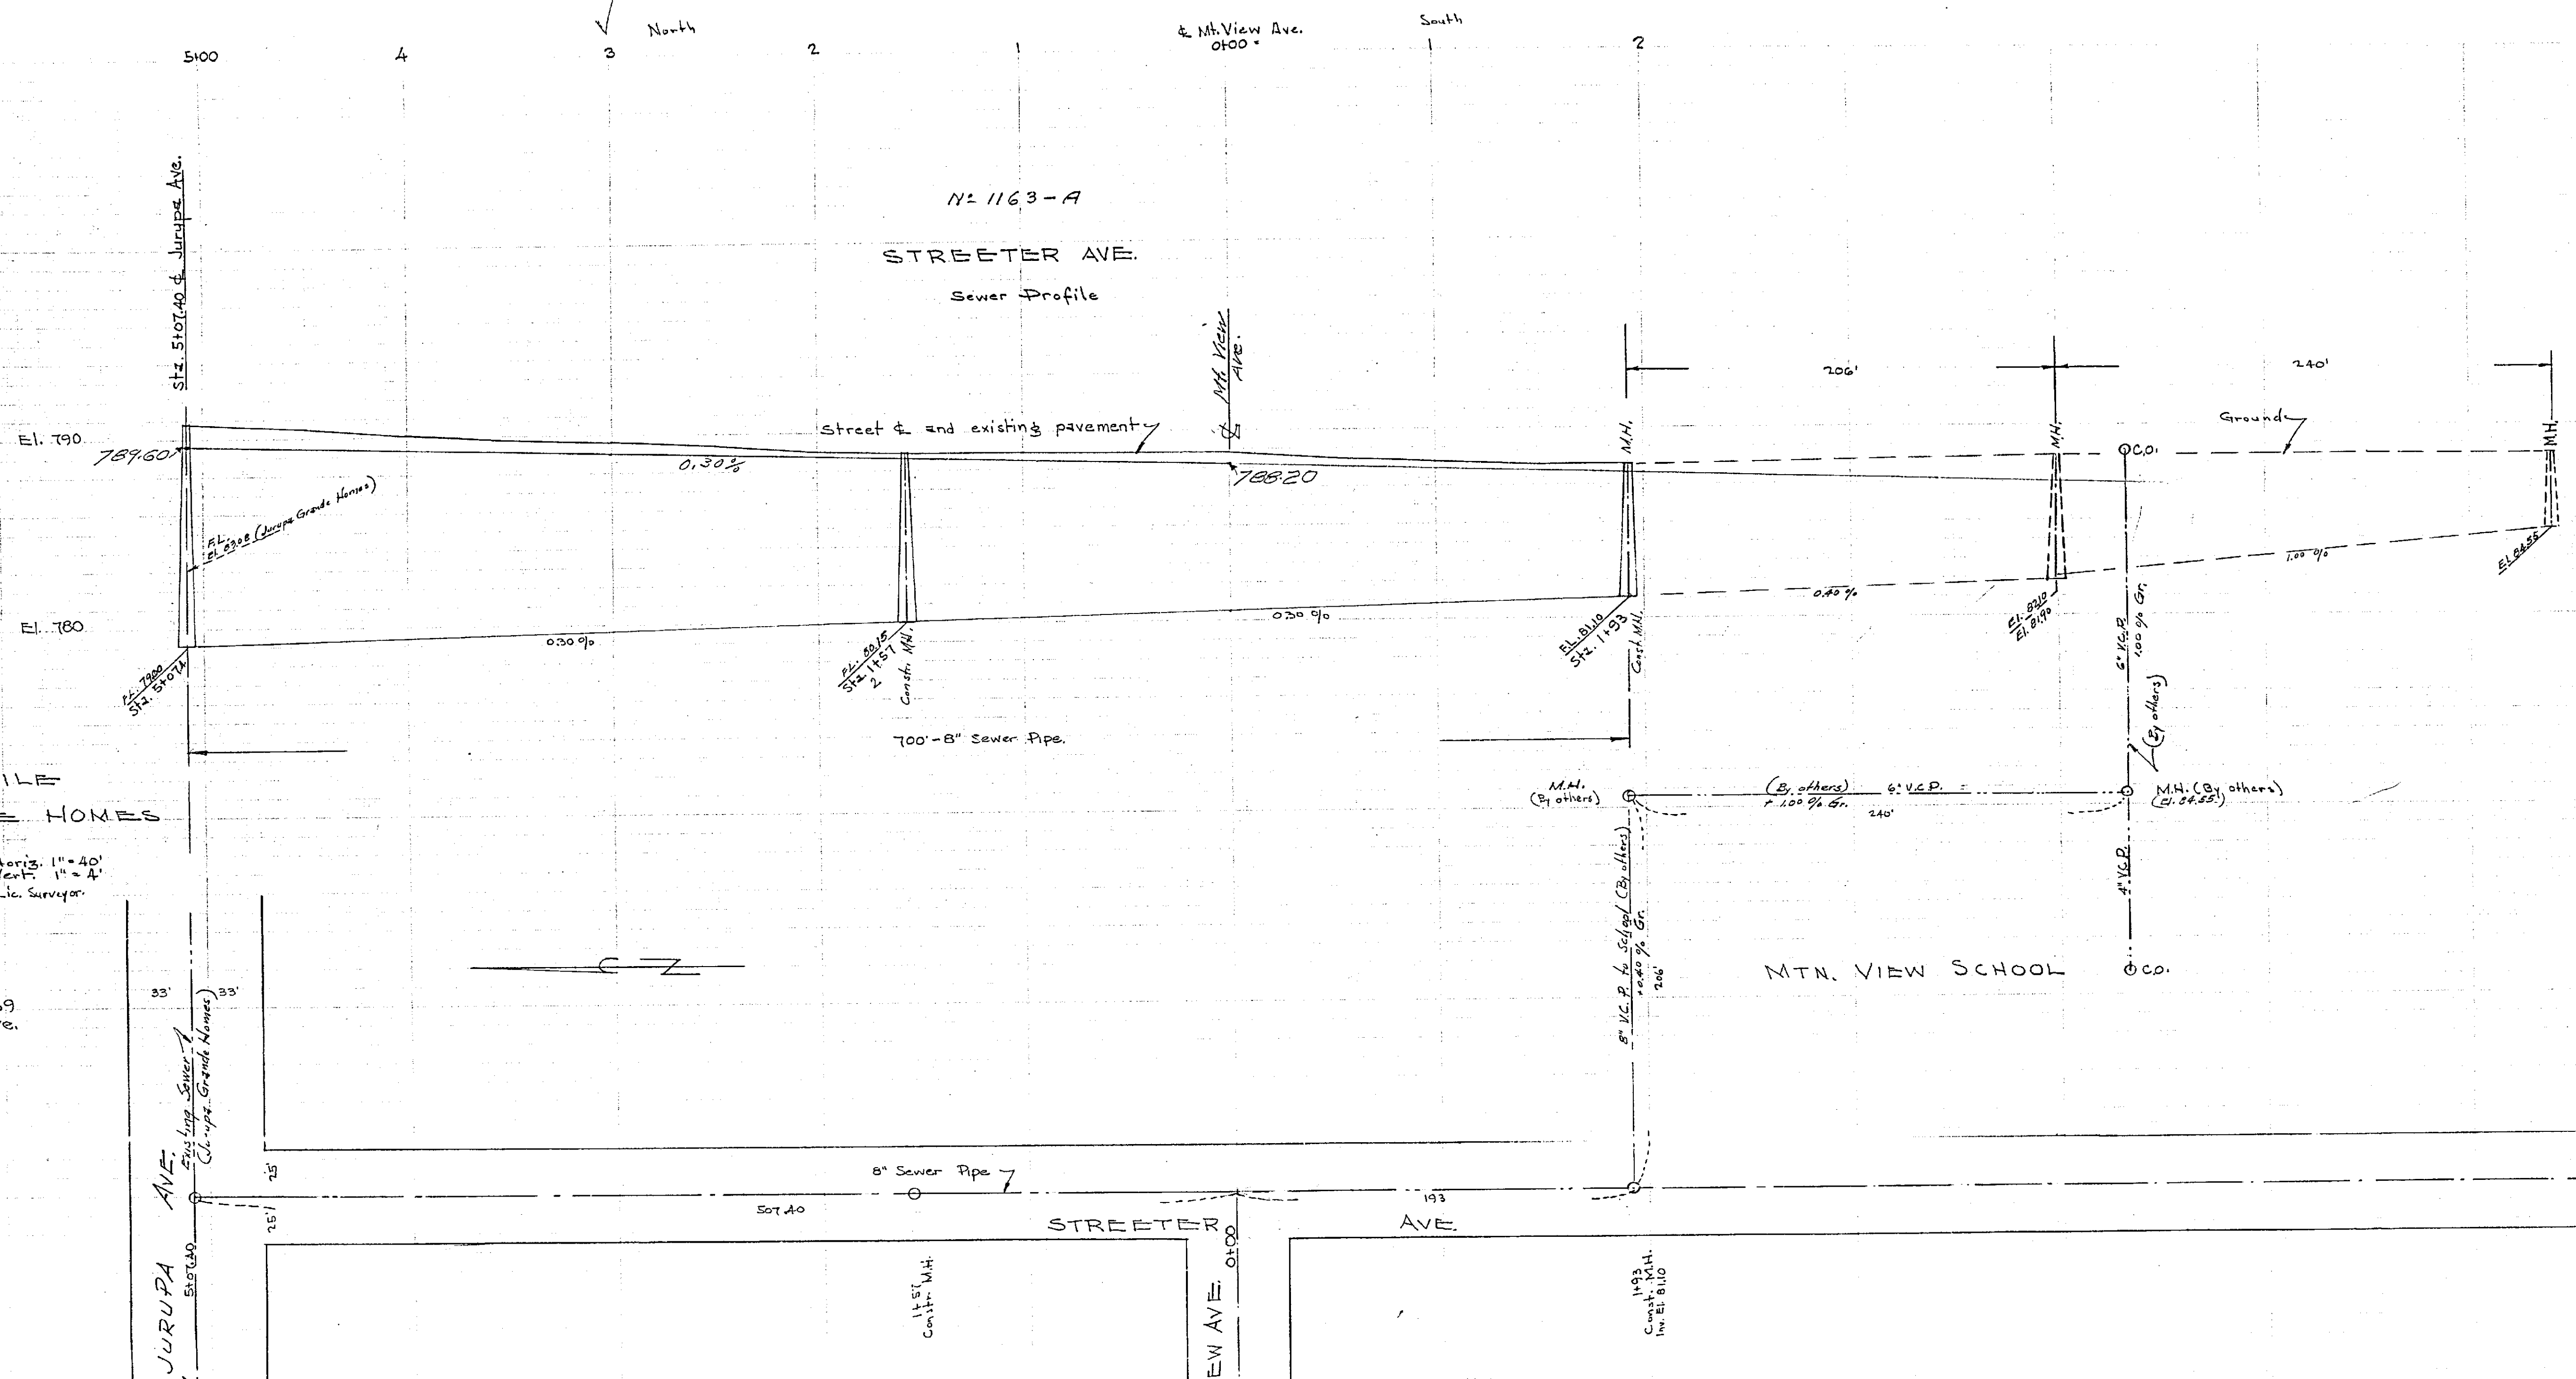

SEWER PROFILE  
(Supplemental)  
JURUPA GRANDE HOMES  
Unit No. 1

Profile scale: Horiz. 1" = 40'  
Vert. 1" = 4'  
Donald J. Mc Kee, Lic. Surveyor

B.M.  
RR. Spike in P.P. No. 6269  
Cor. Jurupa & Grand Ave.  
El. 750.84

Approved July 1953

*M.H. Irvine*  
M.H. Irvine, City Engineer, Riverside, Calif.

MAP  
Scale: 1" = 40'

PROPERTY OF  
CITY OF RIVERSIDE  
CITY ENGINEERING DEPT.

PROPERTY OF  
CITY OF RIVERSIDE  
CITY ENGINEERING DEPT.

1163A