


PLAN  
 DRAWN BY  
 CHECKED BY  
 DATE  
 NO.

PROFILE  
 DRAWN BY  
 CHECKED BY  
 DATE  
 NO.

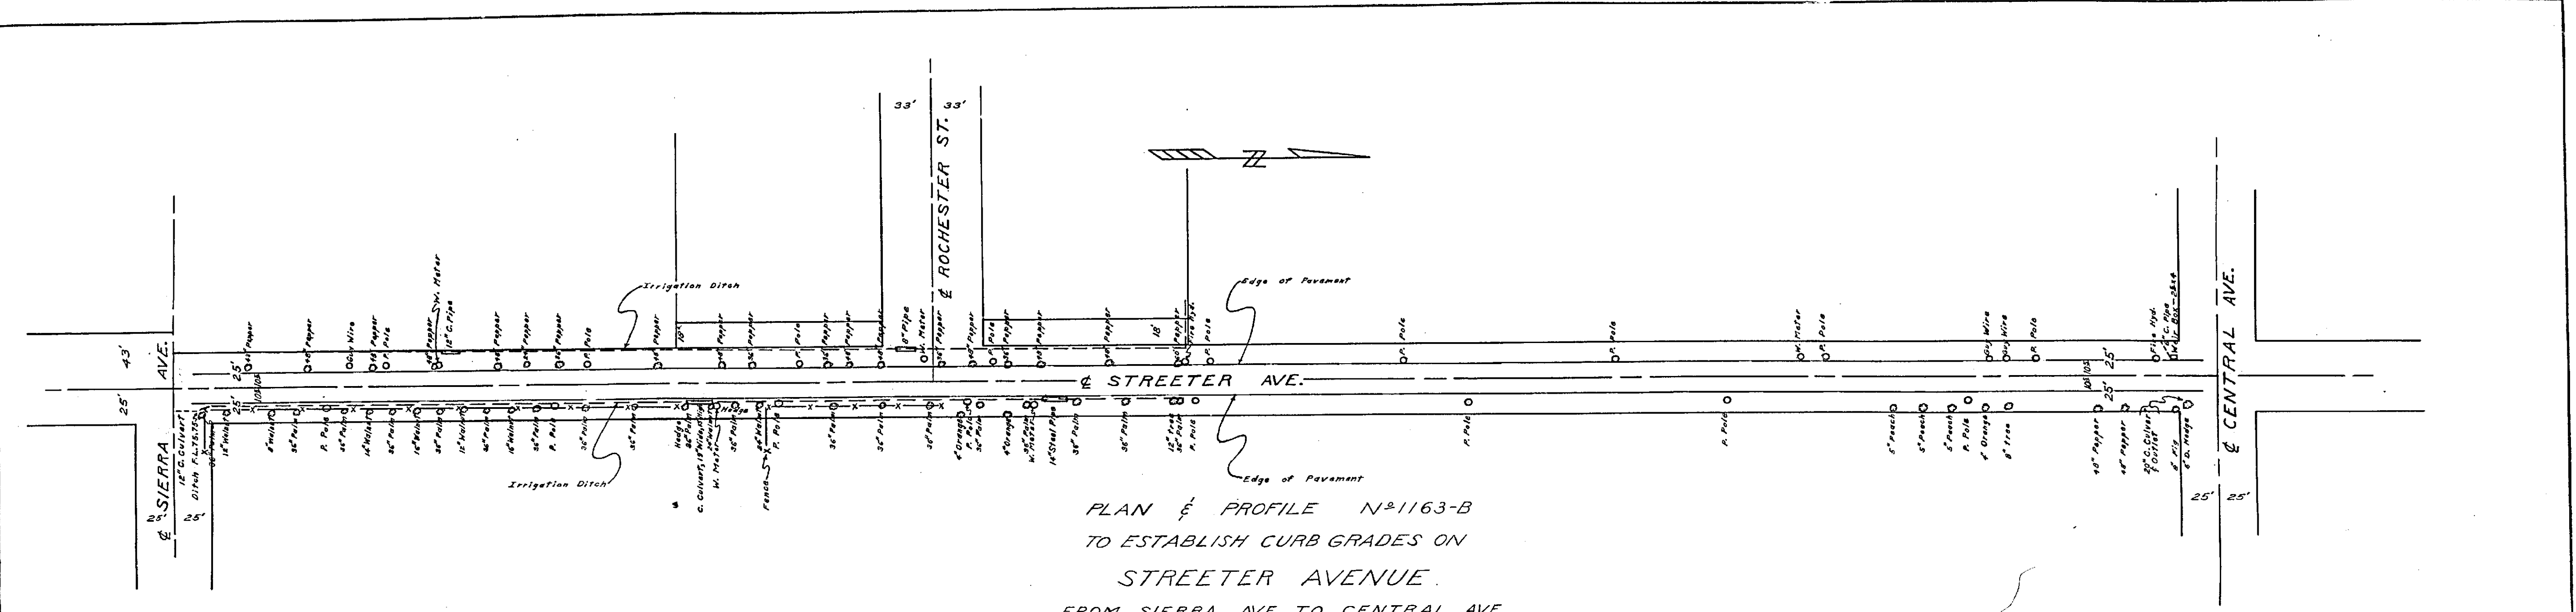

PLAN & PROFILE N°1163-B  
 TO ESTABLISH CURB GRADES ON  
 STREETER AVENUE.  
 FROM SIERRA AVE. TO CENTRAL AVE.

SCALE HOR. 1" = 50 FT.  
 VERT. 1" = 5 FT.  
 FB. 545, 17-22 MAY, 1954

B.M. S.F.L. W. Curb of Streeter  
 407 1/2 N. of E Sierra W.  
 Elev. 776.587 FB. 545, 17

APPROVED: M.H. IRVINE, REG. C.E. 3011  
 CITY ENGINEER

B.M. R.K. Nail in Weir Box  
 S.W. Cor. Central & Streeter  
 Elev. 780.12 VS. 780.13 FB. 545, 18

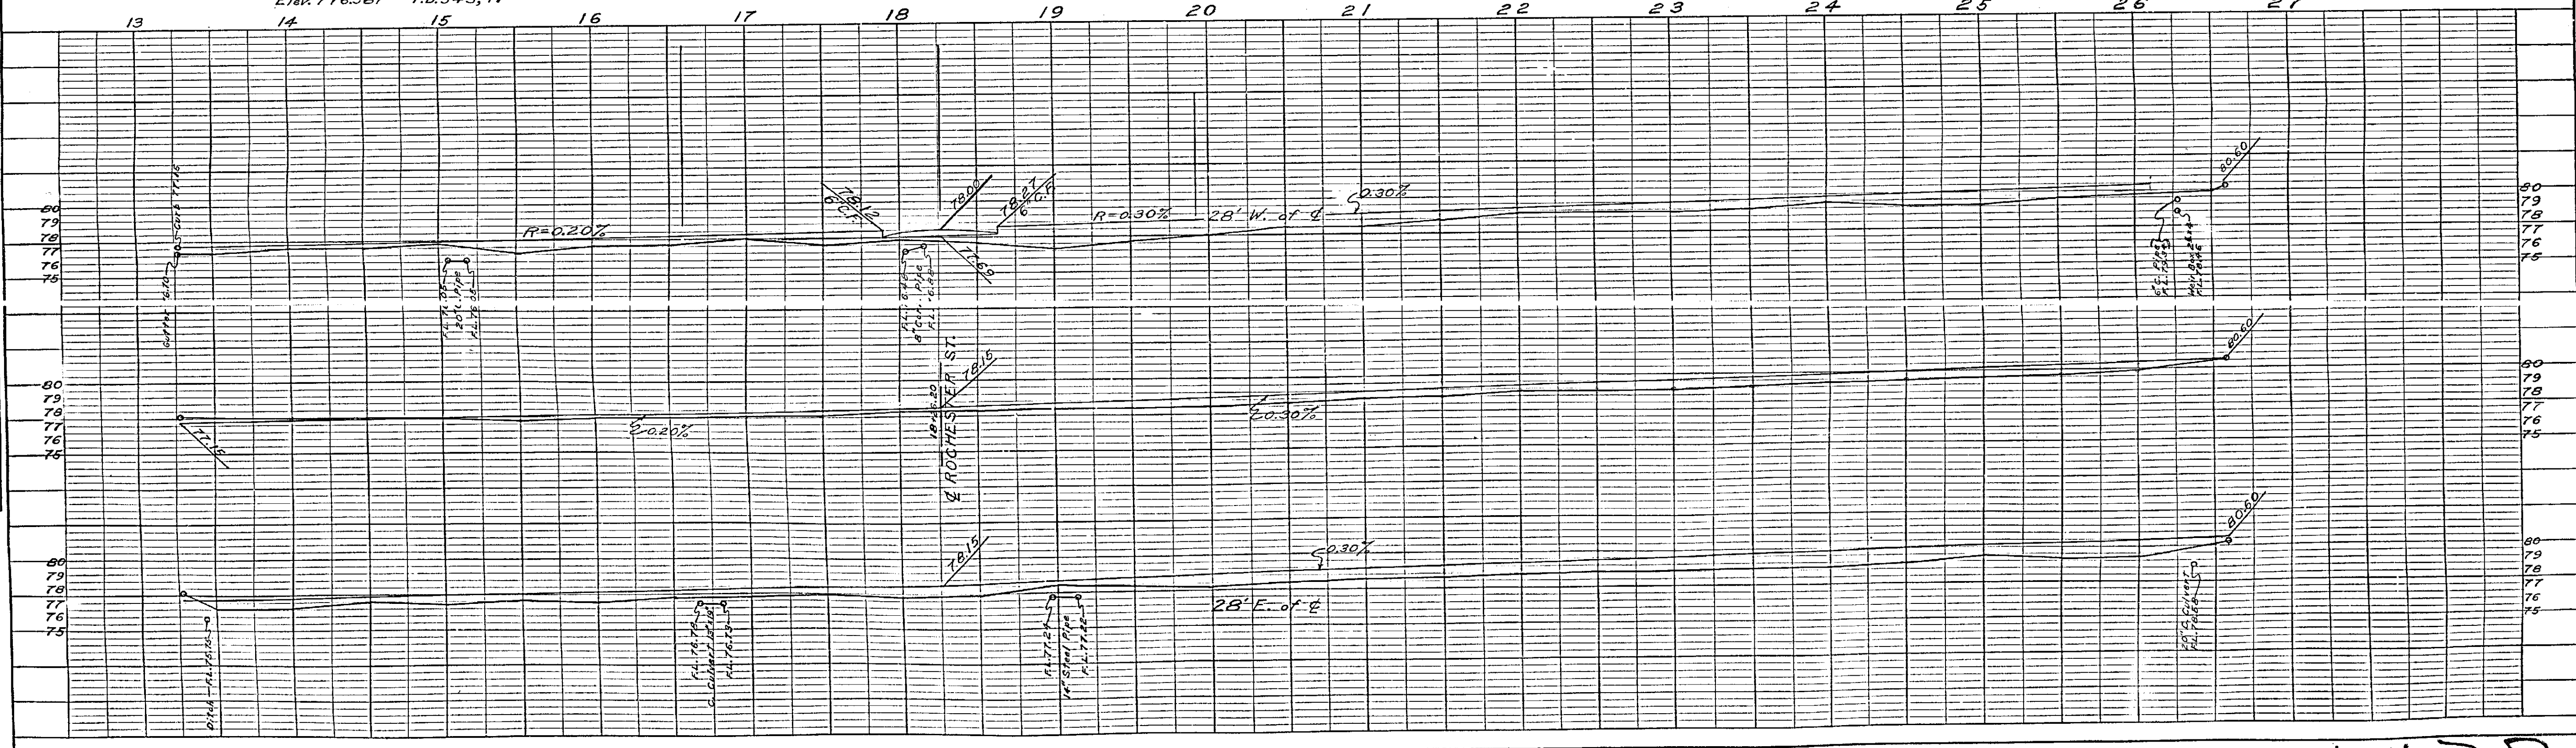


PLATE 3. PLAN, PROFILE 3, 4, 5 & 6.  
 CLEARPINK PAPER COMPANY, S. F. CAL.  
 No. 10004-1

1163B