


PLAN NO. 1171
 FOR THE CONSTRUCTION OF SANITARY SEWERS
 IN THE
ROSEWOOD PLACE
SANITARY SEWER DISTRICT
 RIVERSIDE, CALIFORNIA
 SCALE 1 IN. = 50 FT.
 FEB. 1955
 APPROVED: *M. H. Irvine*
 M.H. IRVINE - REG. C.E. NO. 3011
 CITY ENGINEER

F.B. 565-10

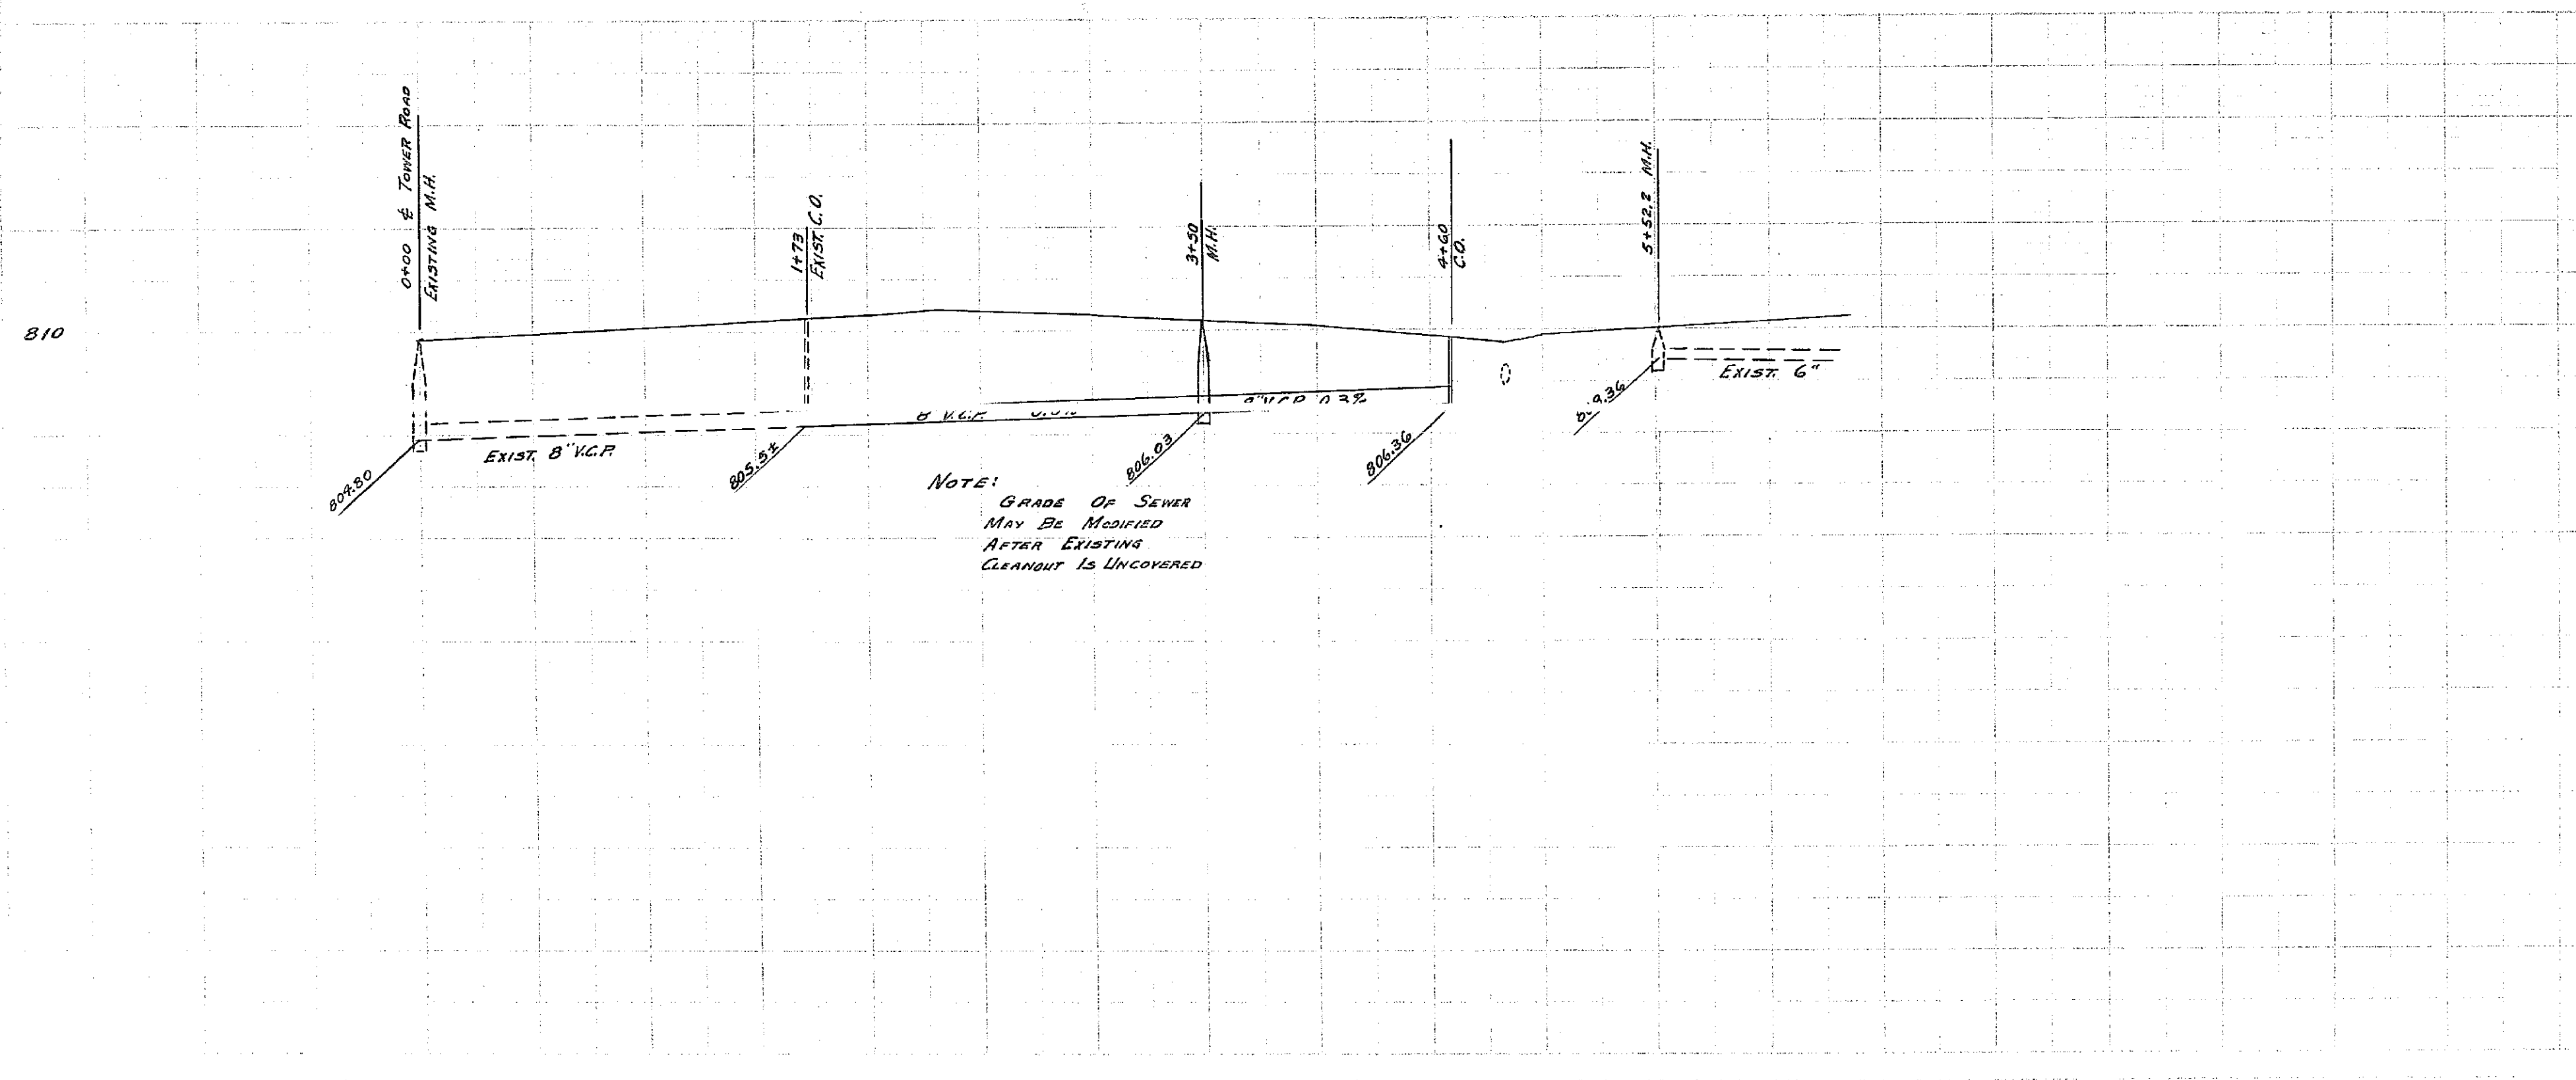

1171




ASSESSMENT NO. 404
DIAGRAM

EXHIBITING ROSEWOOD PLACE SANITARY SEWER DISTRICT

IN THE CITY OF RIVERSIDE ON WHICH WORK HAS BEEN DONE UNDER THE OFFICIAL CONTRACT OF THE SUPERINTENDENT OF STREETS OF SAID CITY WITH C.O. BRAND DATED MAY 24TH 1955 FOR THE CONSTRUCTION OF SANITARY SEWER & APPURTENANCES IN ROSEWOOD PLACE AS IS MORE PARTICULARLY DESCRIBED IN SAID CONTRACT TO WHICH REFERENCE IS HEREBY MADE FOR FURTHER PARTICULARS; SAID DIAGRAM ALSO SHOWS THE RELATIVE LOCATION OF EACH LOT PORTION OF LOT, PIECE OR PARCEL OF LAND ASSESSED FOR THE WORK DONE NUMBERED IN CIRCLES TO CORRESPOND TO THE RED INK NUMBERS IN THE ASSESSMENT HEREIN FIGURES NEXT TO PROPERTY LINES SHOW LENGTH OF SAID LINES IN FEET. THE MARK (') MEANS FEET. PROPERTY LINES THAT DIFFER FROM THE RECORDED SUBDIVISIONS ARE SHOWN BY BROKEN LINES. THE DISTRICT BENEFITED IS BOUNDED BY A HEAVY DASHED LINE PROPERTY COVERED BY THIS ASSESSMENT IS SHOWN ON THE FOLLOWING RECORDED MAPS:

SHADY ACRES NO. 3 M.B. 21-73 REC. RIV. CO.

HEREIN THE LEGEND OF THE DIFFERENT KINDS OF WORK PERFORMED IS SHOWN AS FOLLOWS:

- HOUSE CONN. 
- MANHOLE 
- CLEANOUT 

CITY ENGINEER OF THE CITY OF RIVERSIDE THE FOLLOWING IS A STATEMENT OF AMOUNTS OF DIFFERENT KINDS OF WORK DONE BY C.O. BRAND UNDER CONTRACT DATED MAY 24TH 1955 PURSUANT TO RESOLUTION OF INTENTION NO. 6577 ADOPTED BY THE CITY COUNCIL OF THE CITY OF RIVERSIDE ON THE 1 DAY OF MARCH 1955

- 287 LIN. FT. 8" V.C. PIPE
- 1 MANHOLE
- 1 CLEANOUT
- 105 LIN. FT. 4" V.C. PIPE HOUSE CONN.
- 8" 8X4" V.C. WYE BRANCHES

AT SAID CITY OF RIVERSIDE THIS 29TH DAY OF JUNE 1955

CITY ENGINEER
OF THE CITY OF RIVERSIDE

I HEREBY CERTIFY THAT THE ABOVE WORK WAS DONE IN ACCORDANCE WITH LINES AND GRADES FURNISHED BY ME AND THAT THE DIAGRAM OF THE ASSESSMENT DISTRICT FOR THE SAME IS CORRECT.

CITY ENGINEER
OF THE CITY OF RIVERSIDE

RECORDED AT 11 O'CLOCK P.M.
THIS 4 DAY OF AUGUST 1955

SUPERINTENDENT OF STREETS
OF THE CITY OF RIVERSIDE

1171