
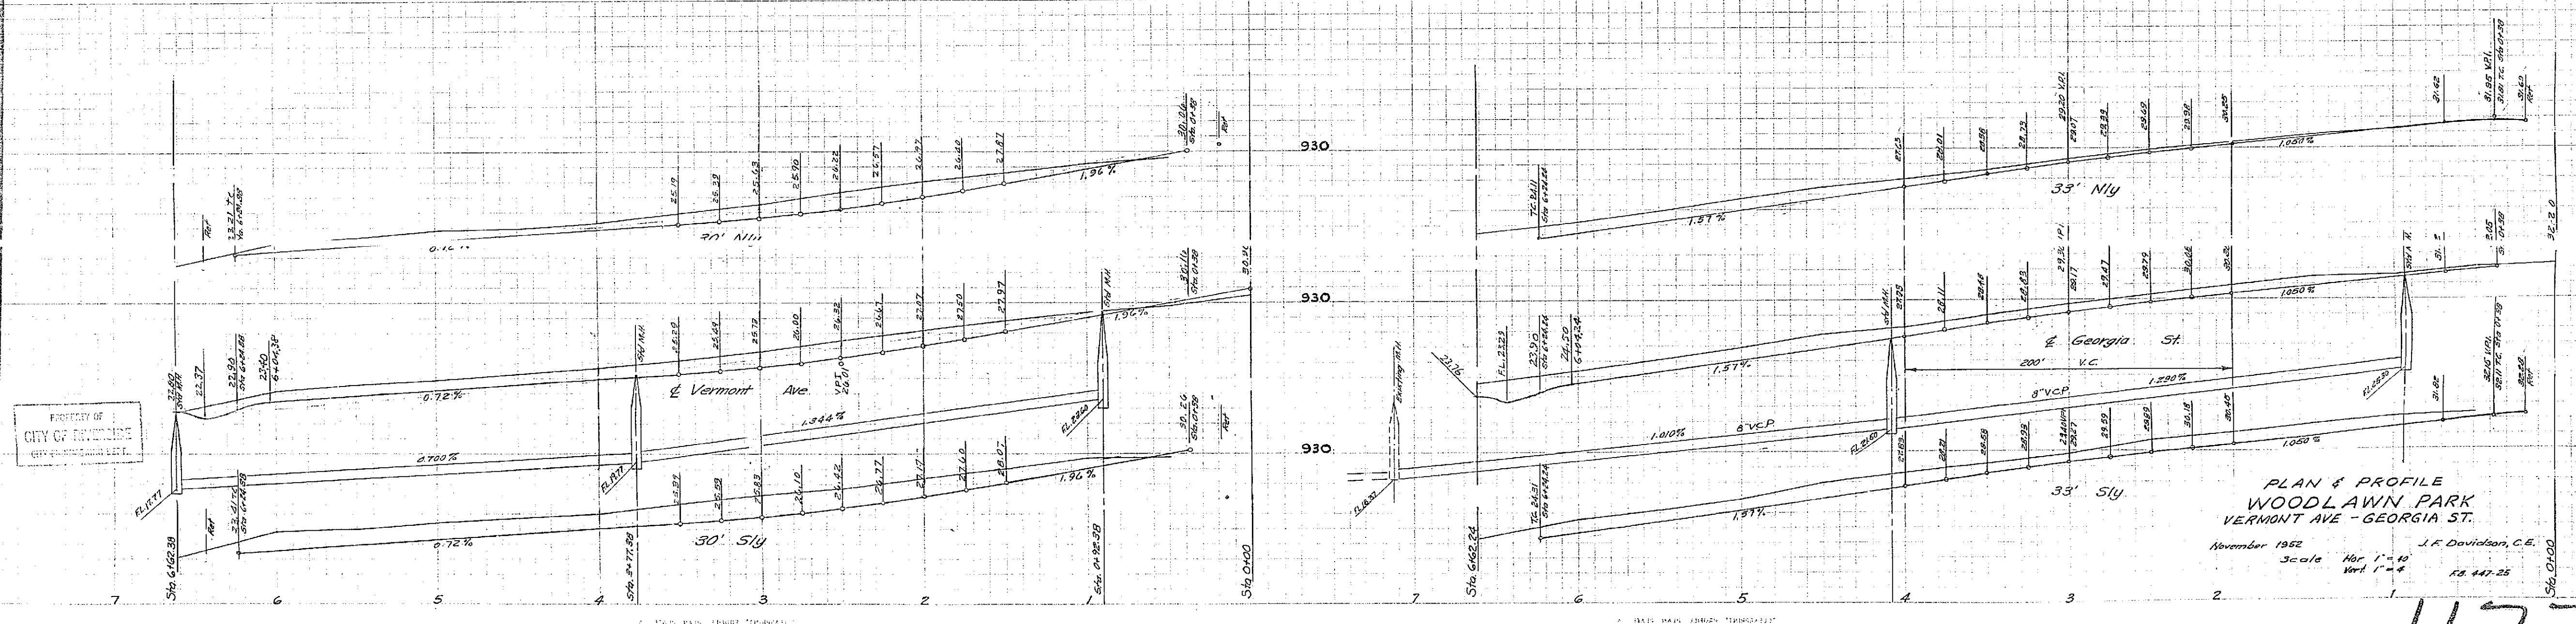
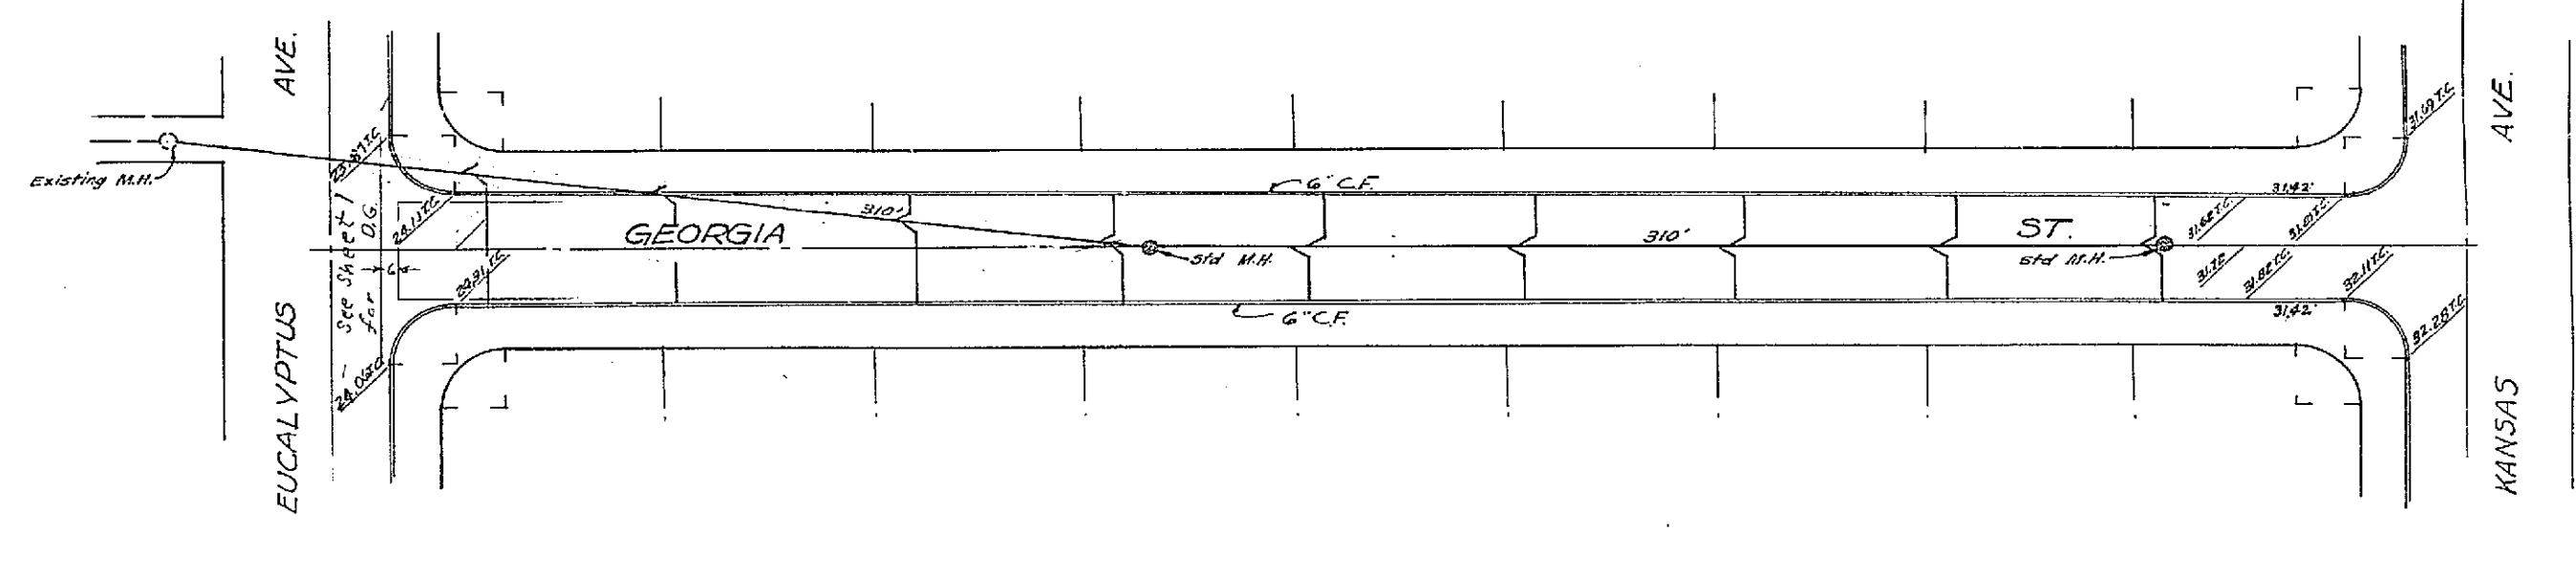




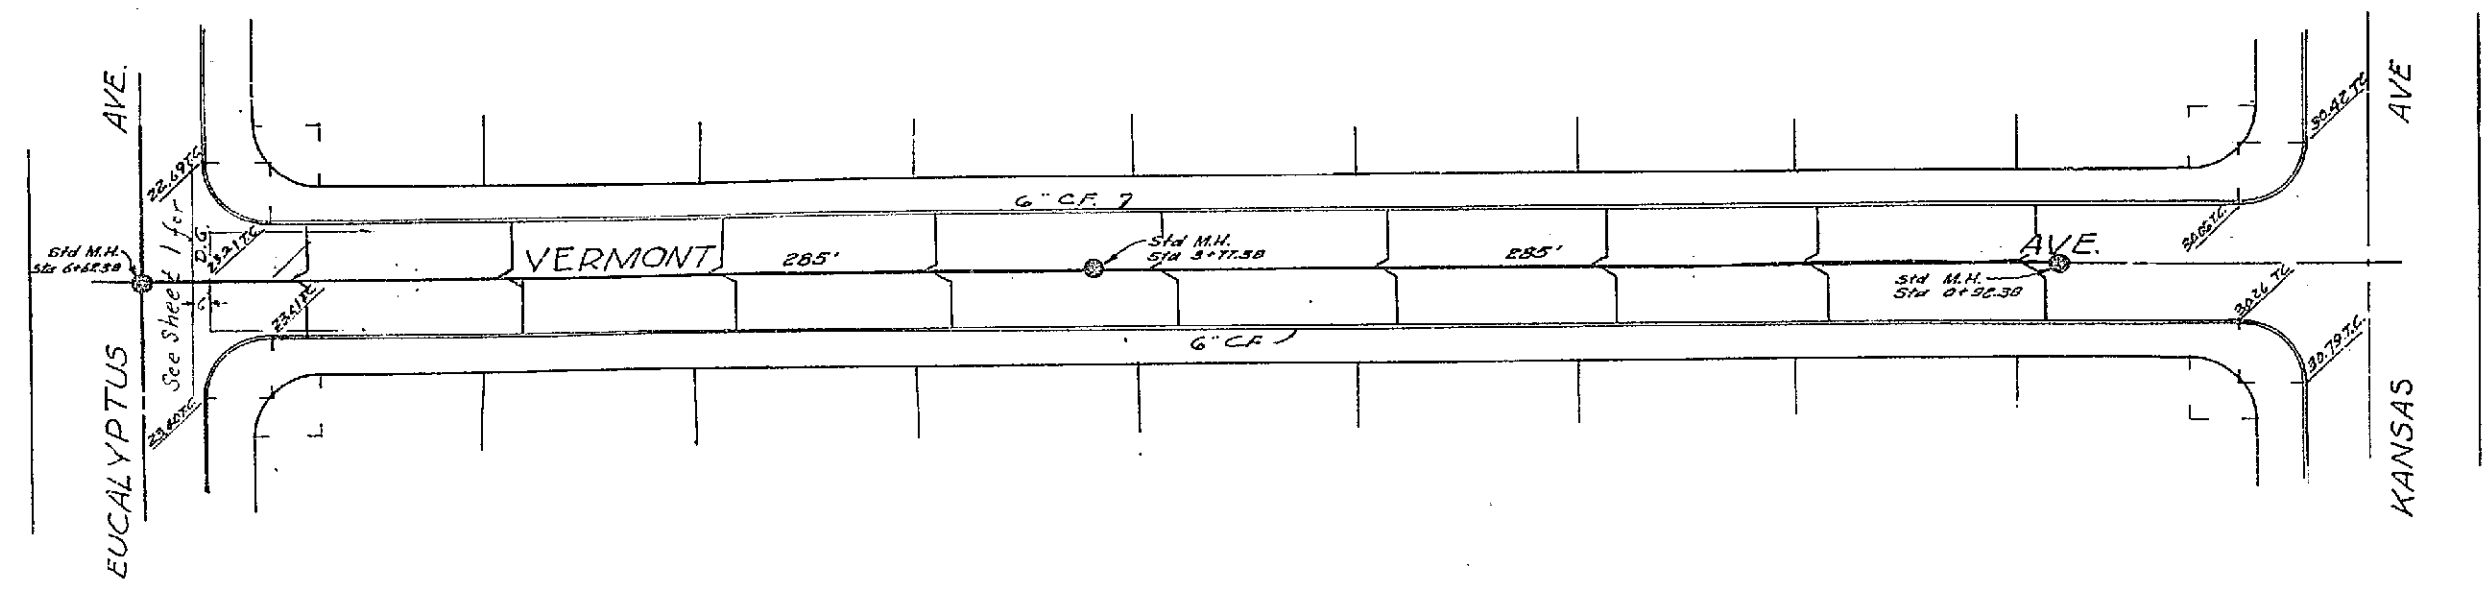

Approved *M.H. Swine*
City Engineer
Approved or revised *M.H. Swine*
City Engineer




PLAN & PROFILE
WOODLAWN PARK
VERMONT AVE - GEORGIA ST.
November 1952
Scale Hor. 1" = 40'
Vert. 1" = 4'
J.F. Davidson, C.E.
12 447.25


1177



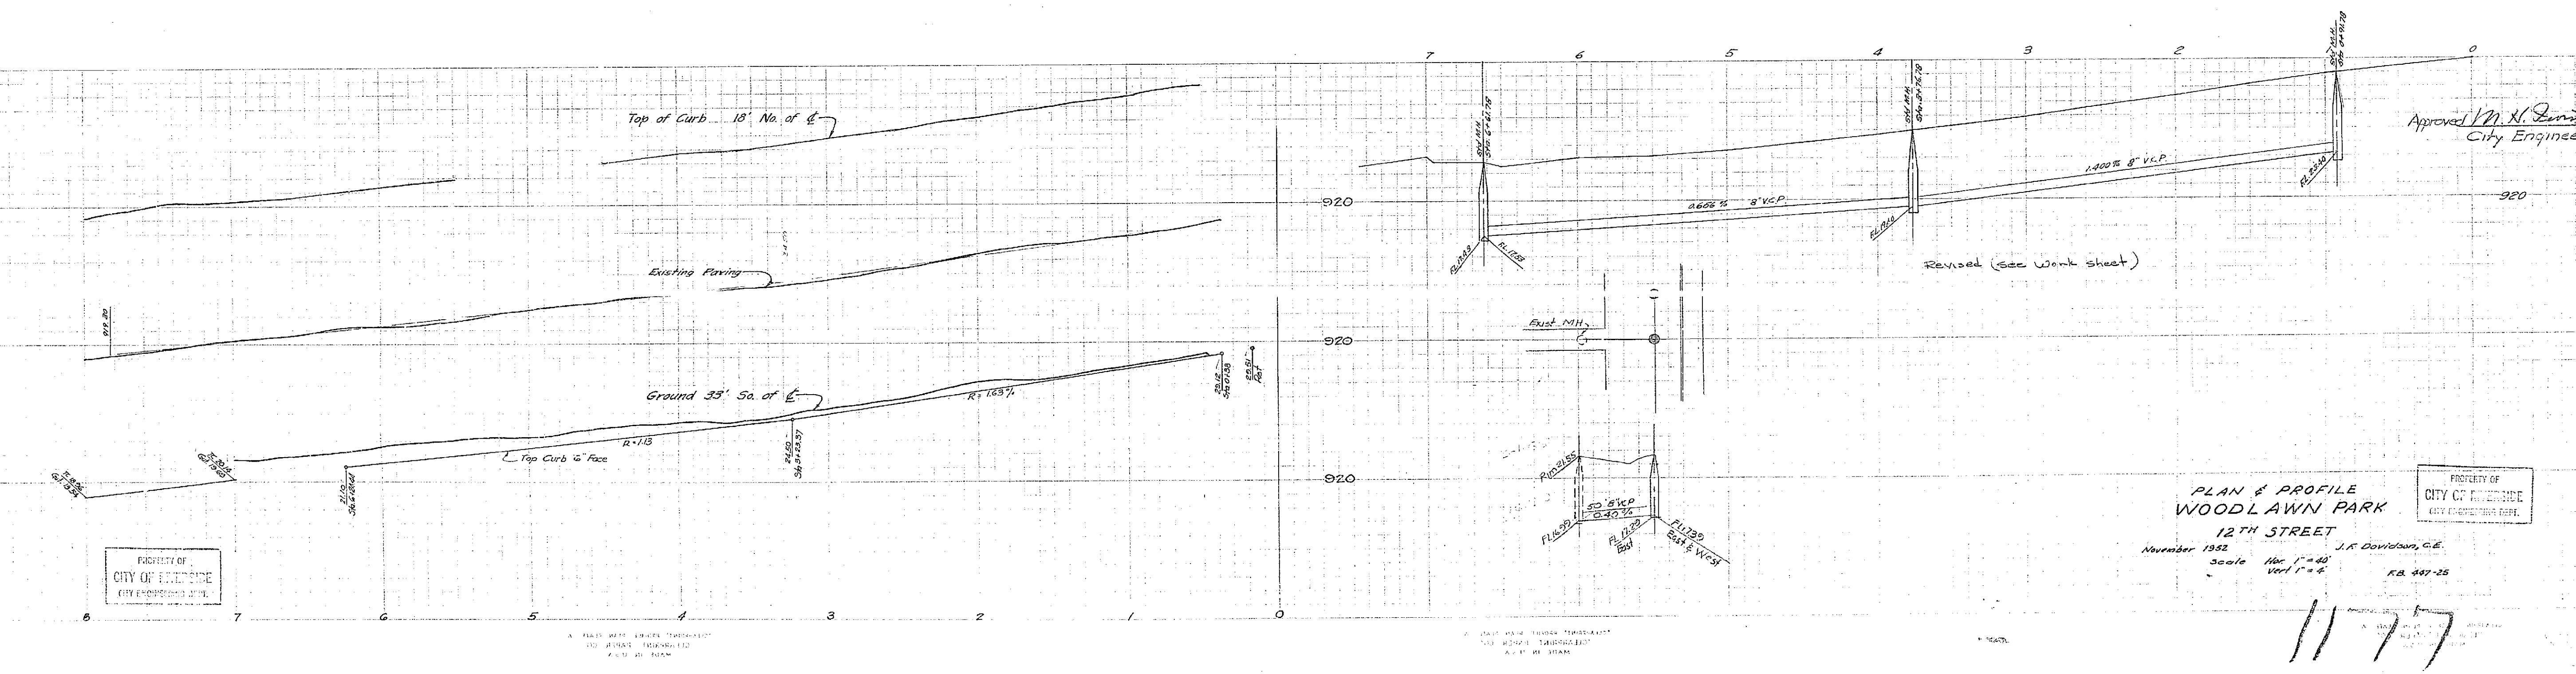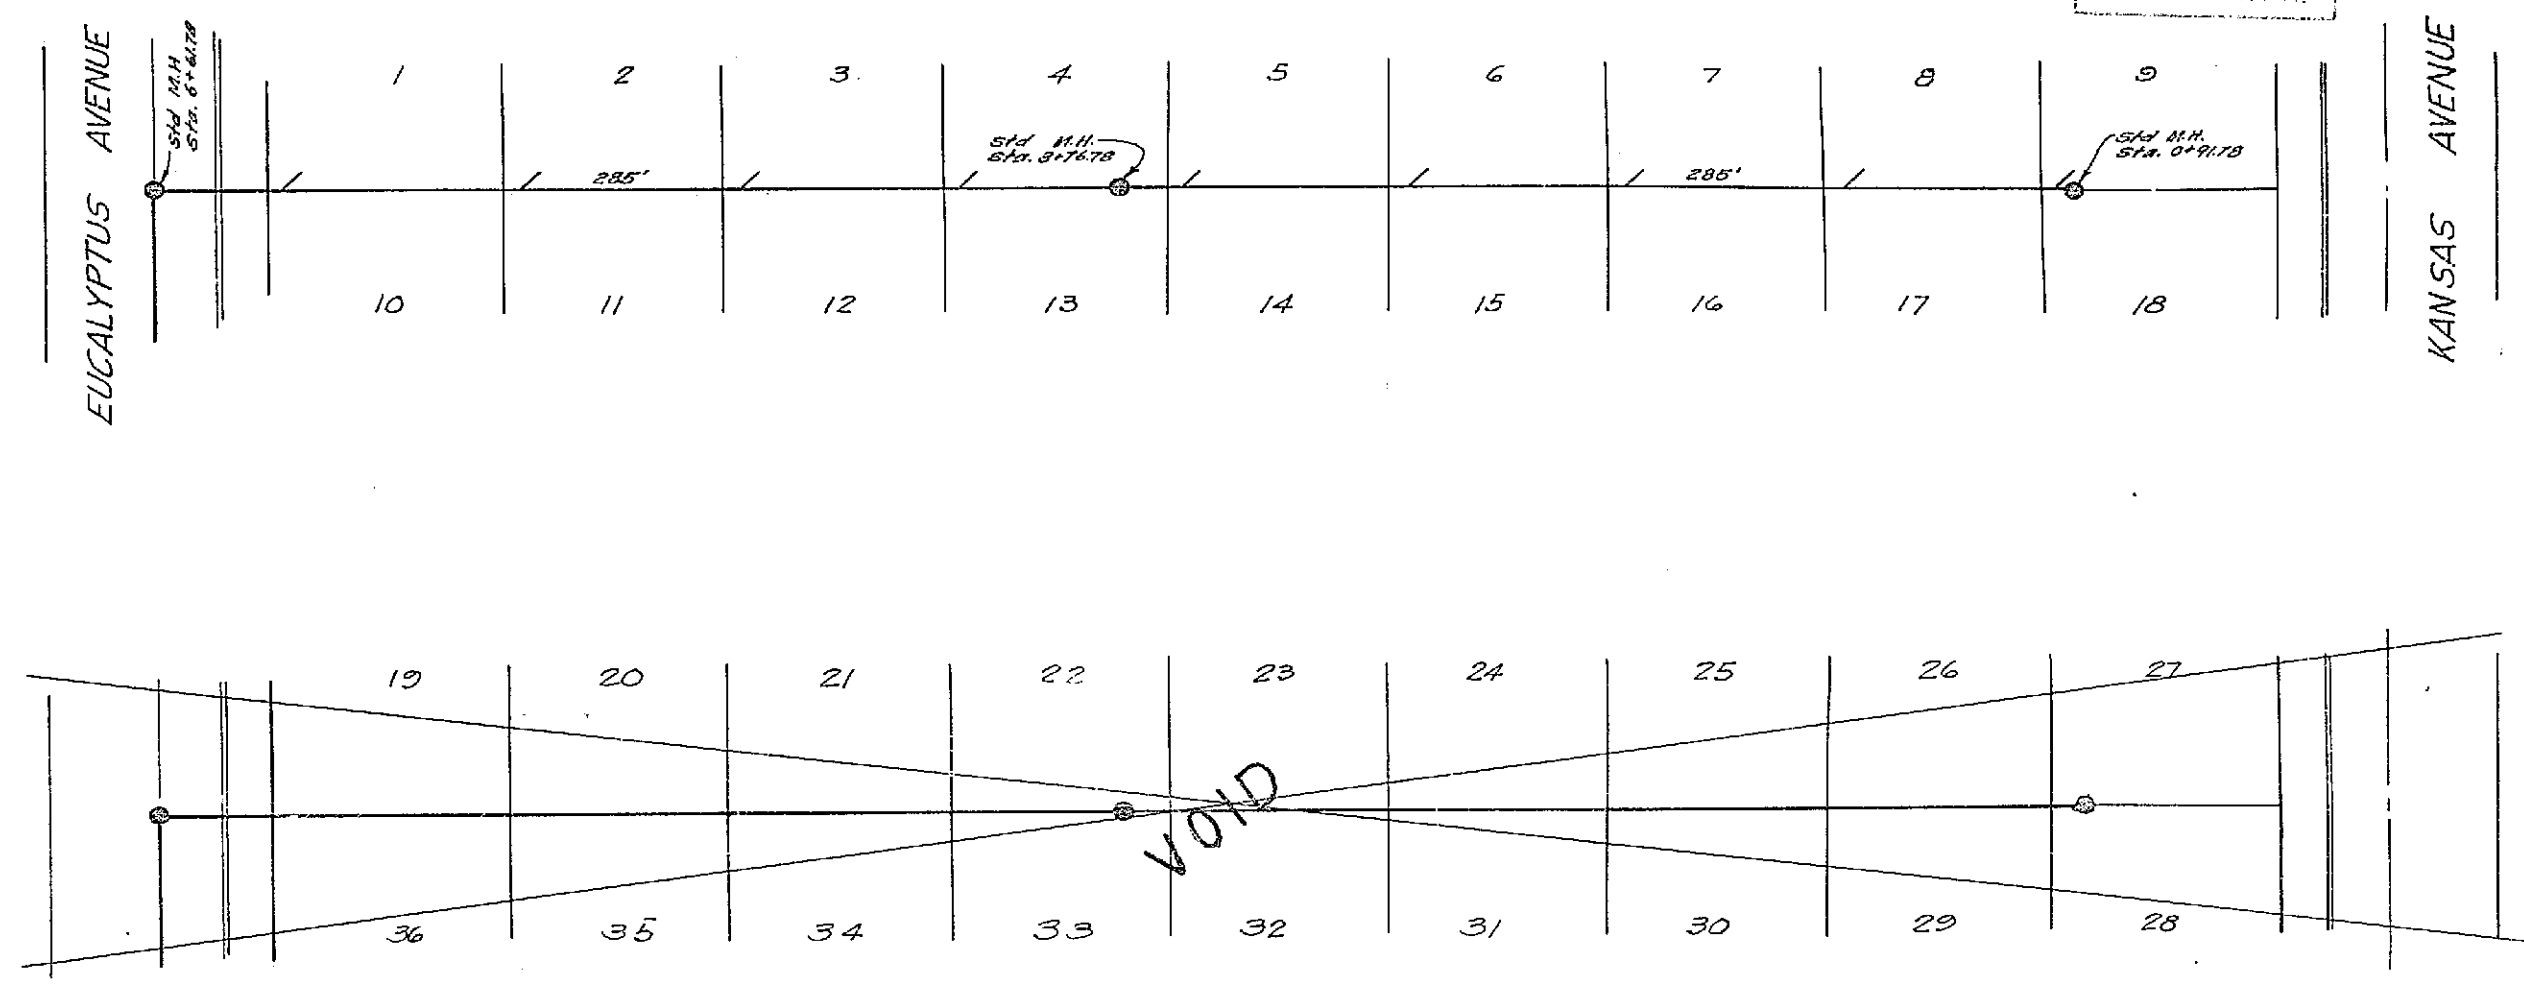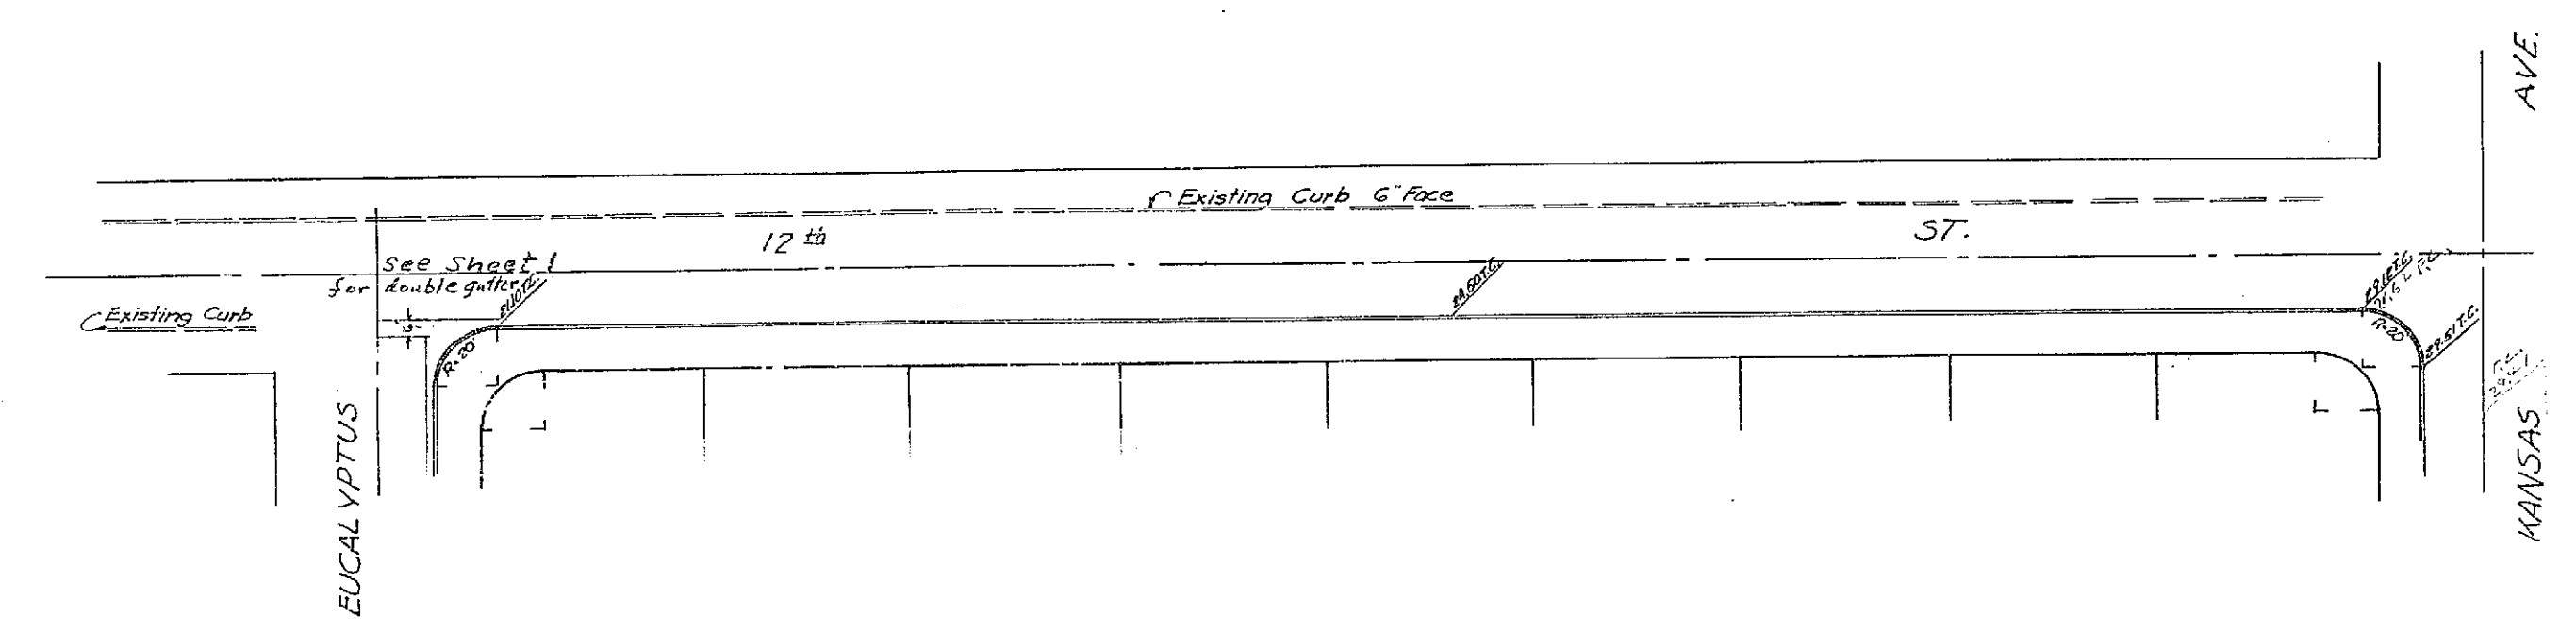


City Engineer



PLAN & PROFILE
WOODLAWN PARK
12TH STREET
November 1952
J.F. Davidson, C.E.

1177

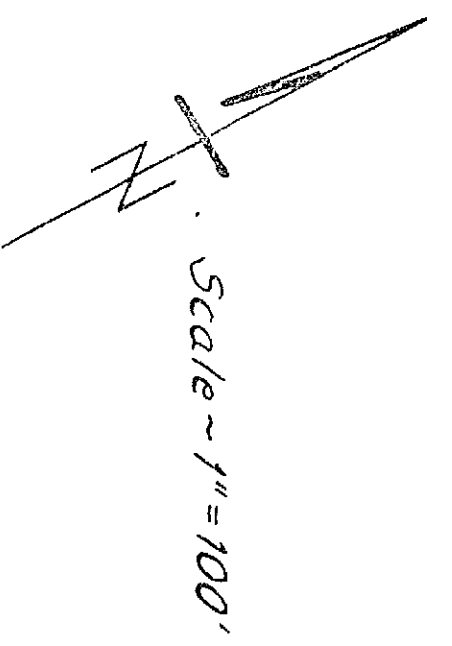

Scale ~ 1" = 100'

See Sheet No 109

See Sheet No 100

See Sheet No 107



256

253

252

