



00
11

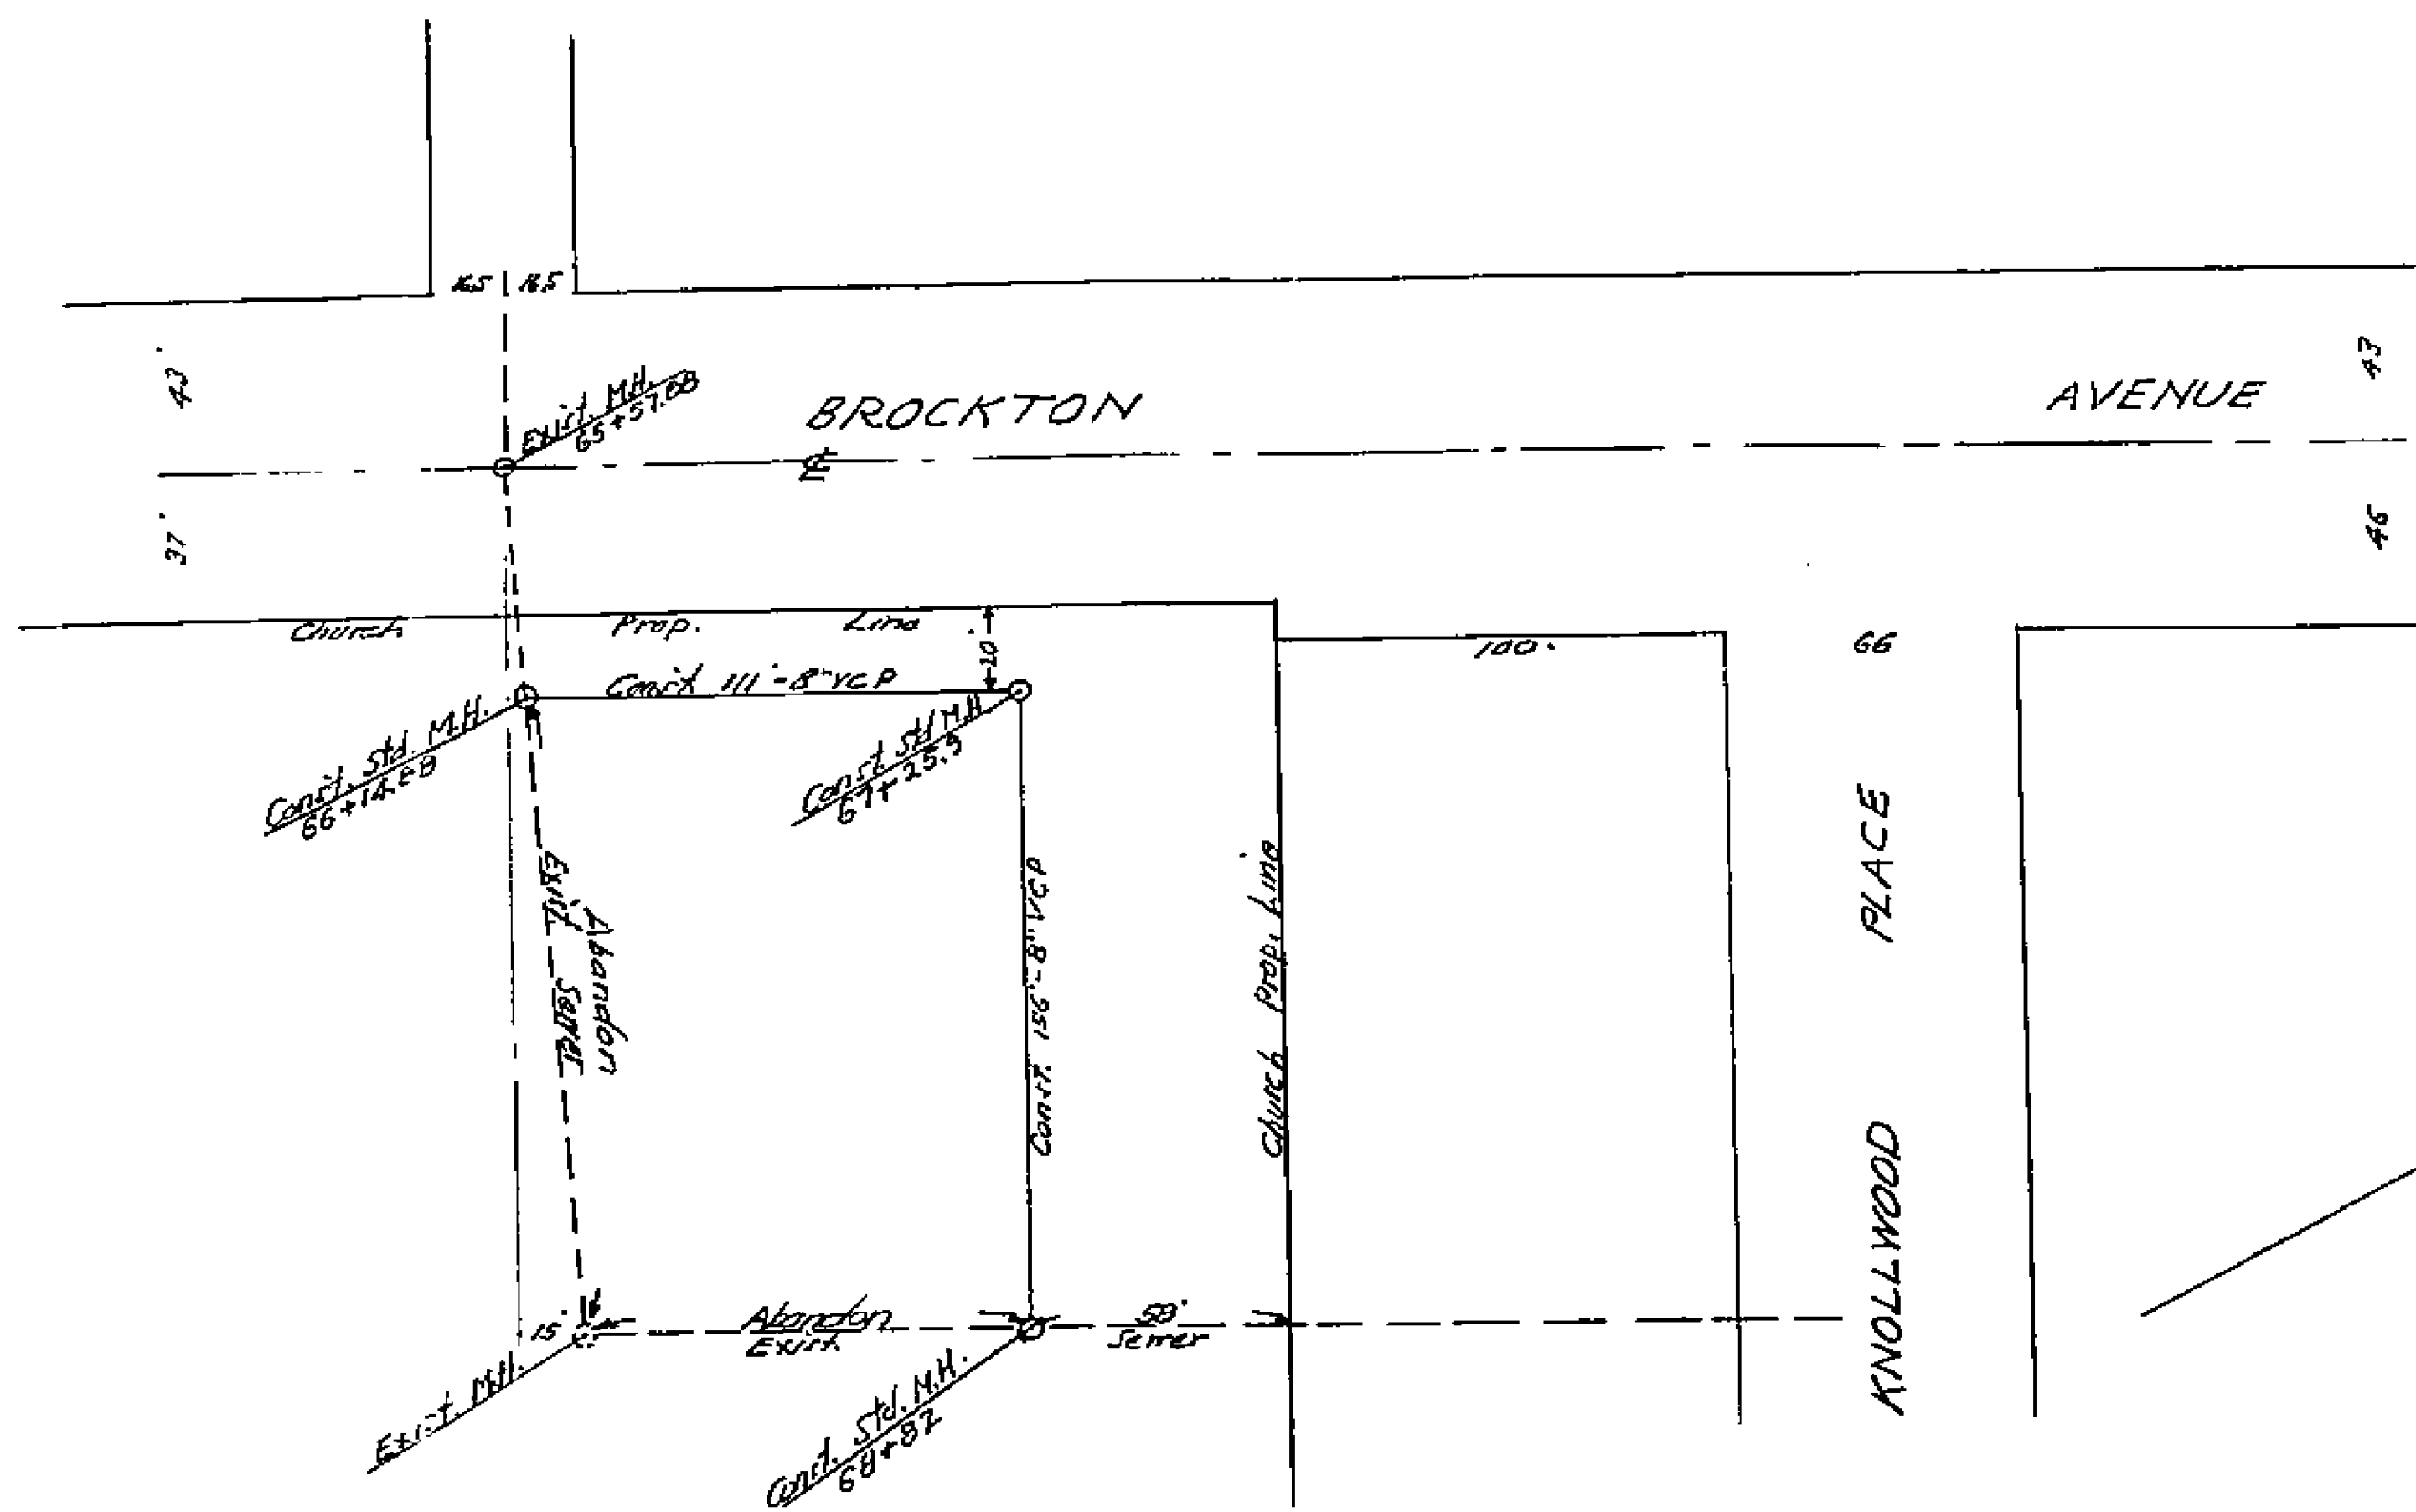


PLAN AND PROFILE
 NO. 1182
 SHOWING RELOCATION OF SEWER
 IN LOT 248
 S.C.C.A. LANDS
 CHRISTIAN CHURCH PROPERTY
 HOR. 1 IN. = 40 FT.
 VERT. 1 IN. = 4 FT.
 PB 537-74 SEPT. 1953

APPROVED M. H. Swine
 M.H. ENGINEER
 CITY ENGINEER

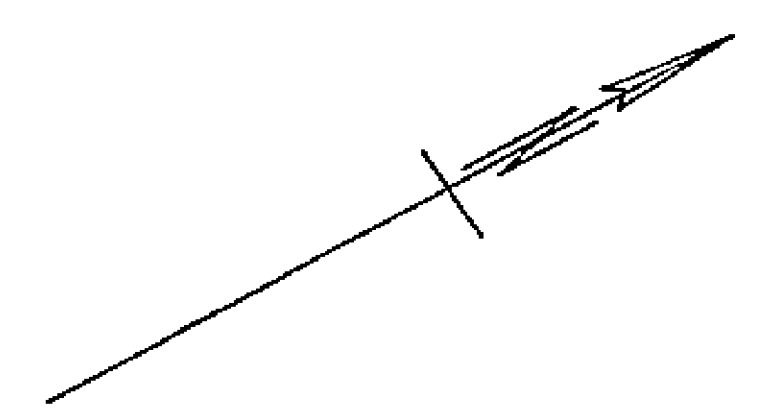

65 66 67 68 69 70 71 72 73 74

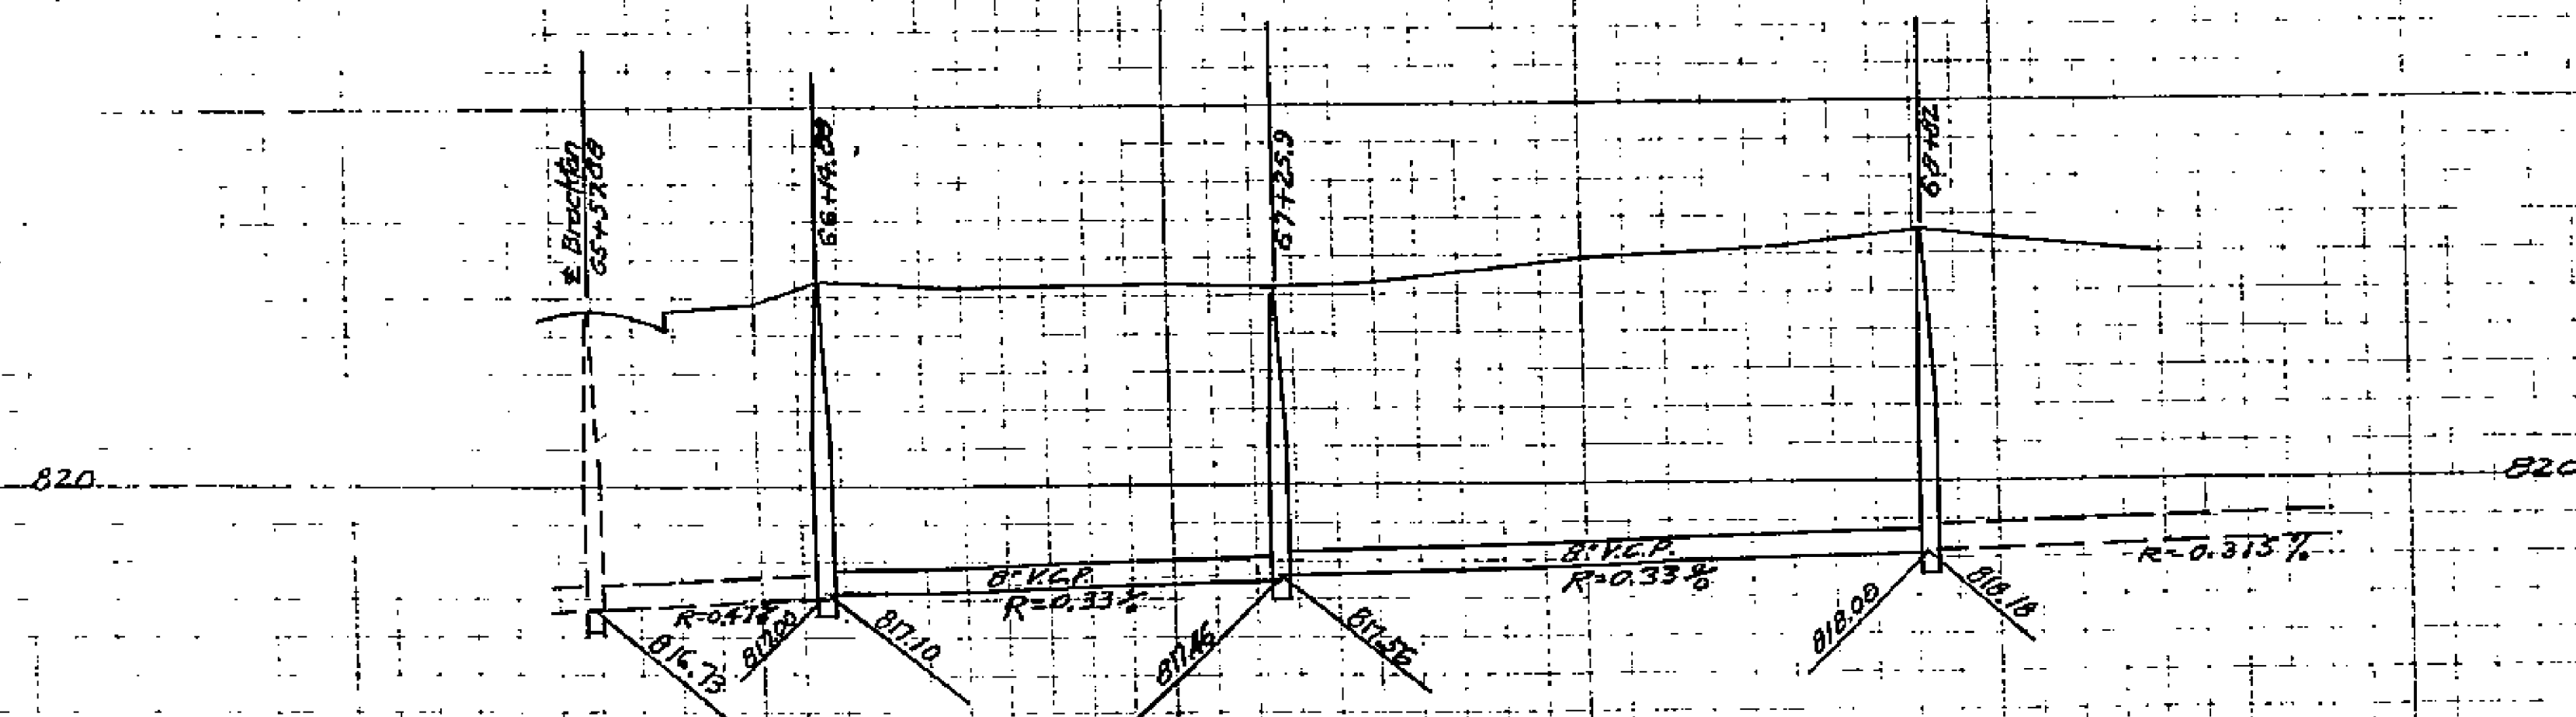

MADE IN U.S.A.
 REPRODUCED FROM ORIGINAL DRAWING

MADE IN U.S.A.
 REPRODUCED FROM ORIGINAL DRAWING

1182