


PLAN AND PROFILE
NO. 1187
FOR THE CONSTRUCTION OF
COMBINATION CURB & GUTTER ON
ORANGE STREET
BETWEEN POPLAR ST. & SPRUCE ST.
RIVERSIDE, CALIFORNIA

APPROVED: M.H. IRVINE, REG. C.E. NO. 3011
CITY ENGINEER

F.B. 456-1/2-6
F.B. 388/62

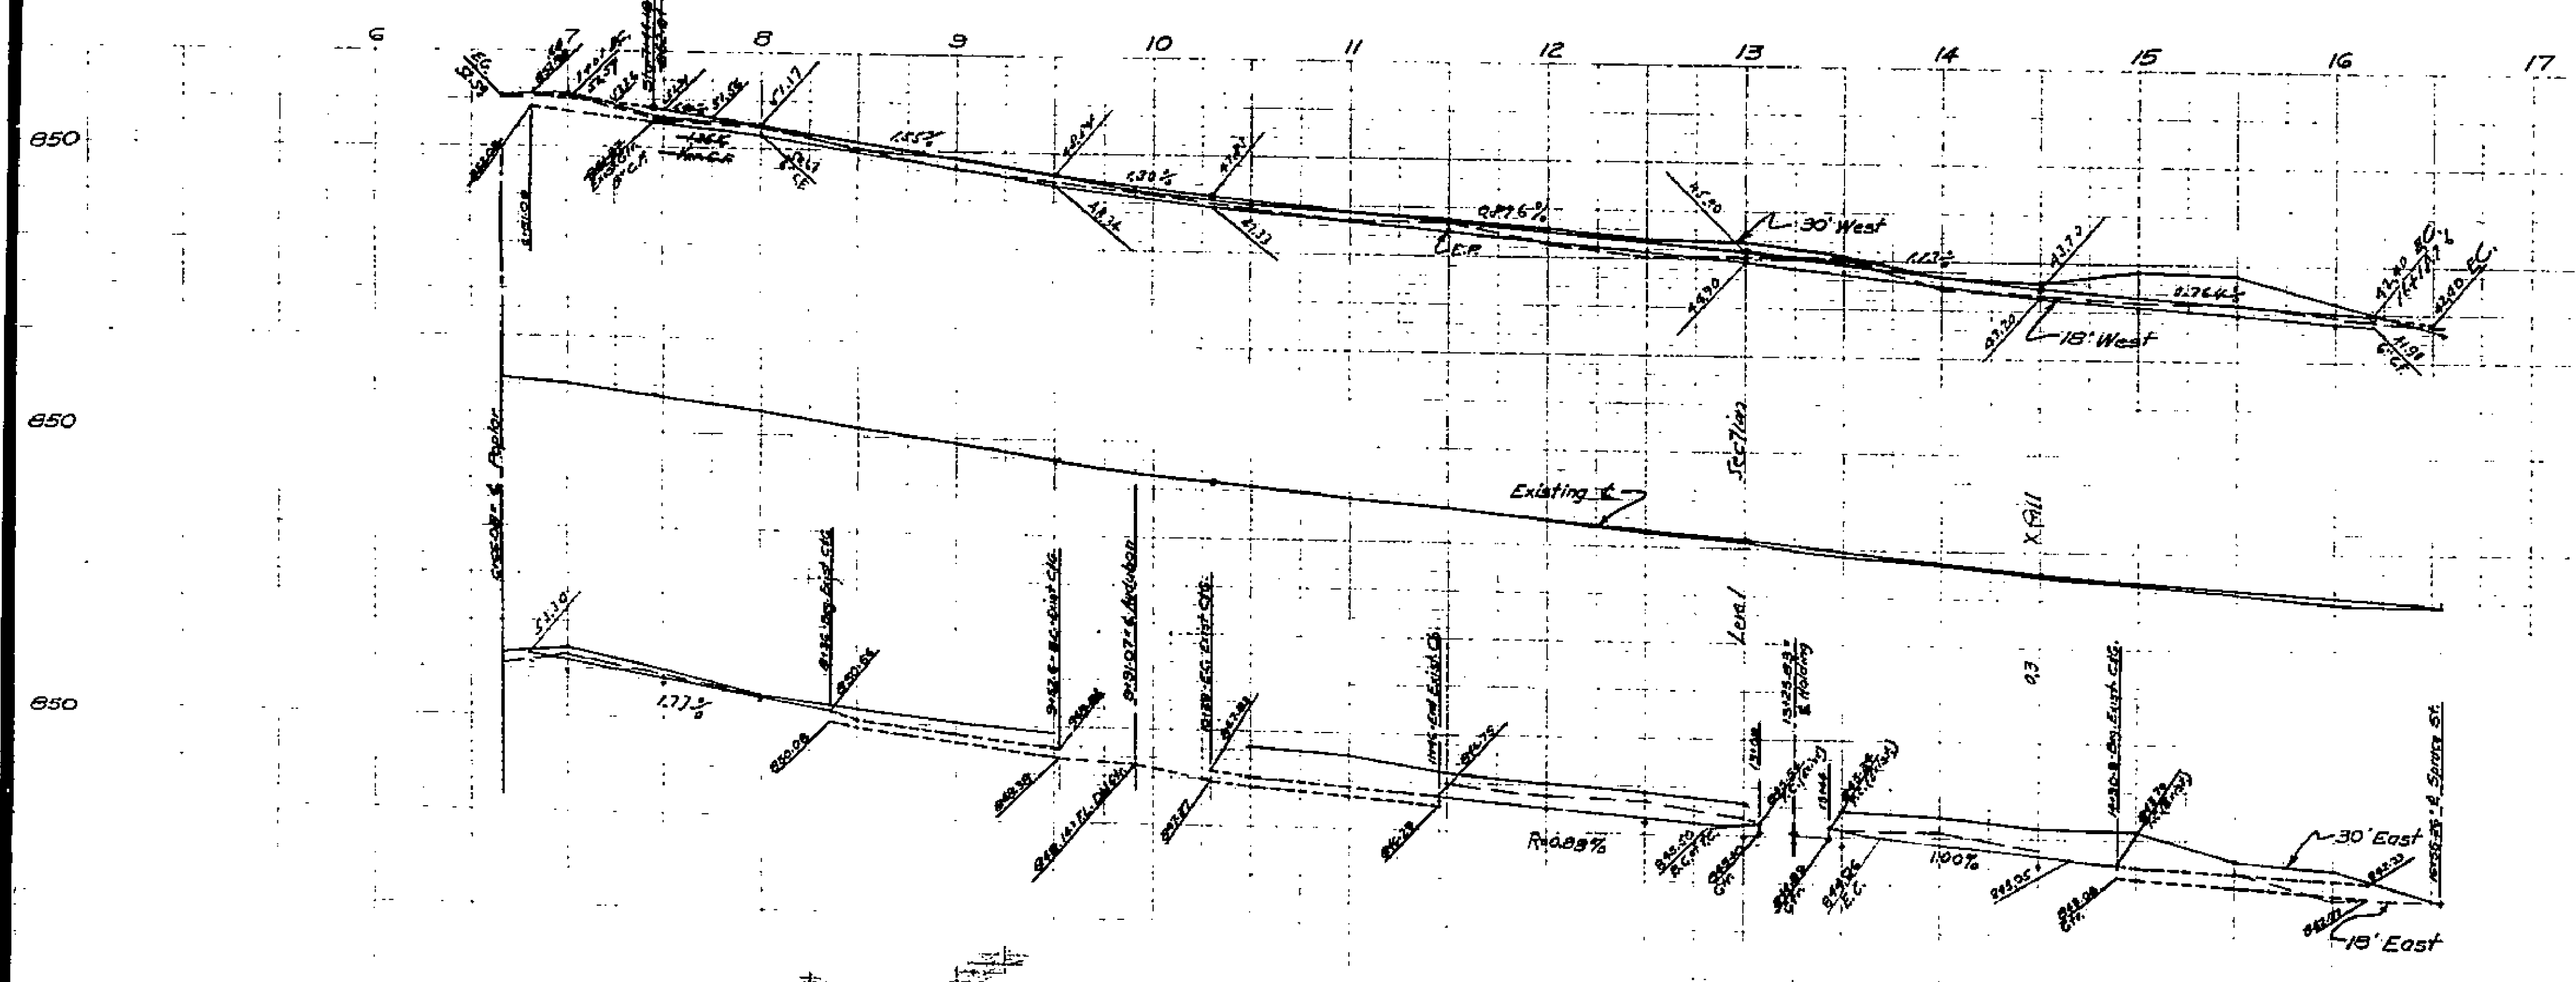

1187