


PLAN AND PROFILE NO 1194
 SHOWING CURB GRADES ON
 LA CADENA-OUTER DRIVE - E.

FB. 5-46-9 FEB. 1954

SCALES HOR. 1/4" = 40 FT.
 VERT. 1/4" = 4 FT.


APPROVED L. N. Durino
 CITY ENGINEER

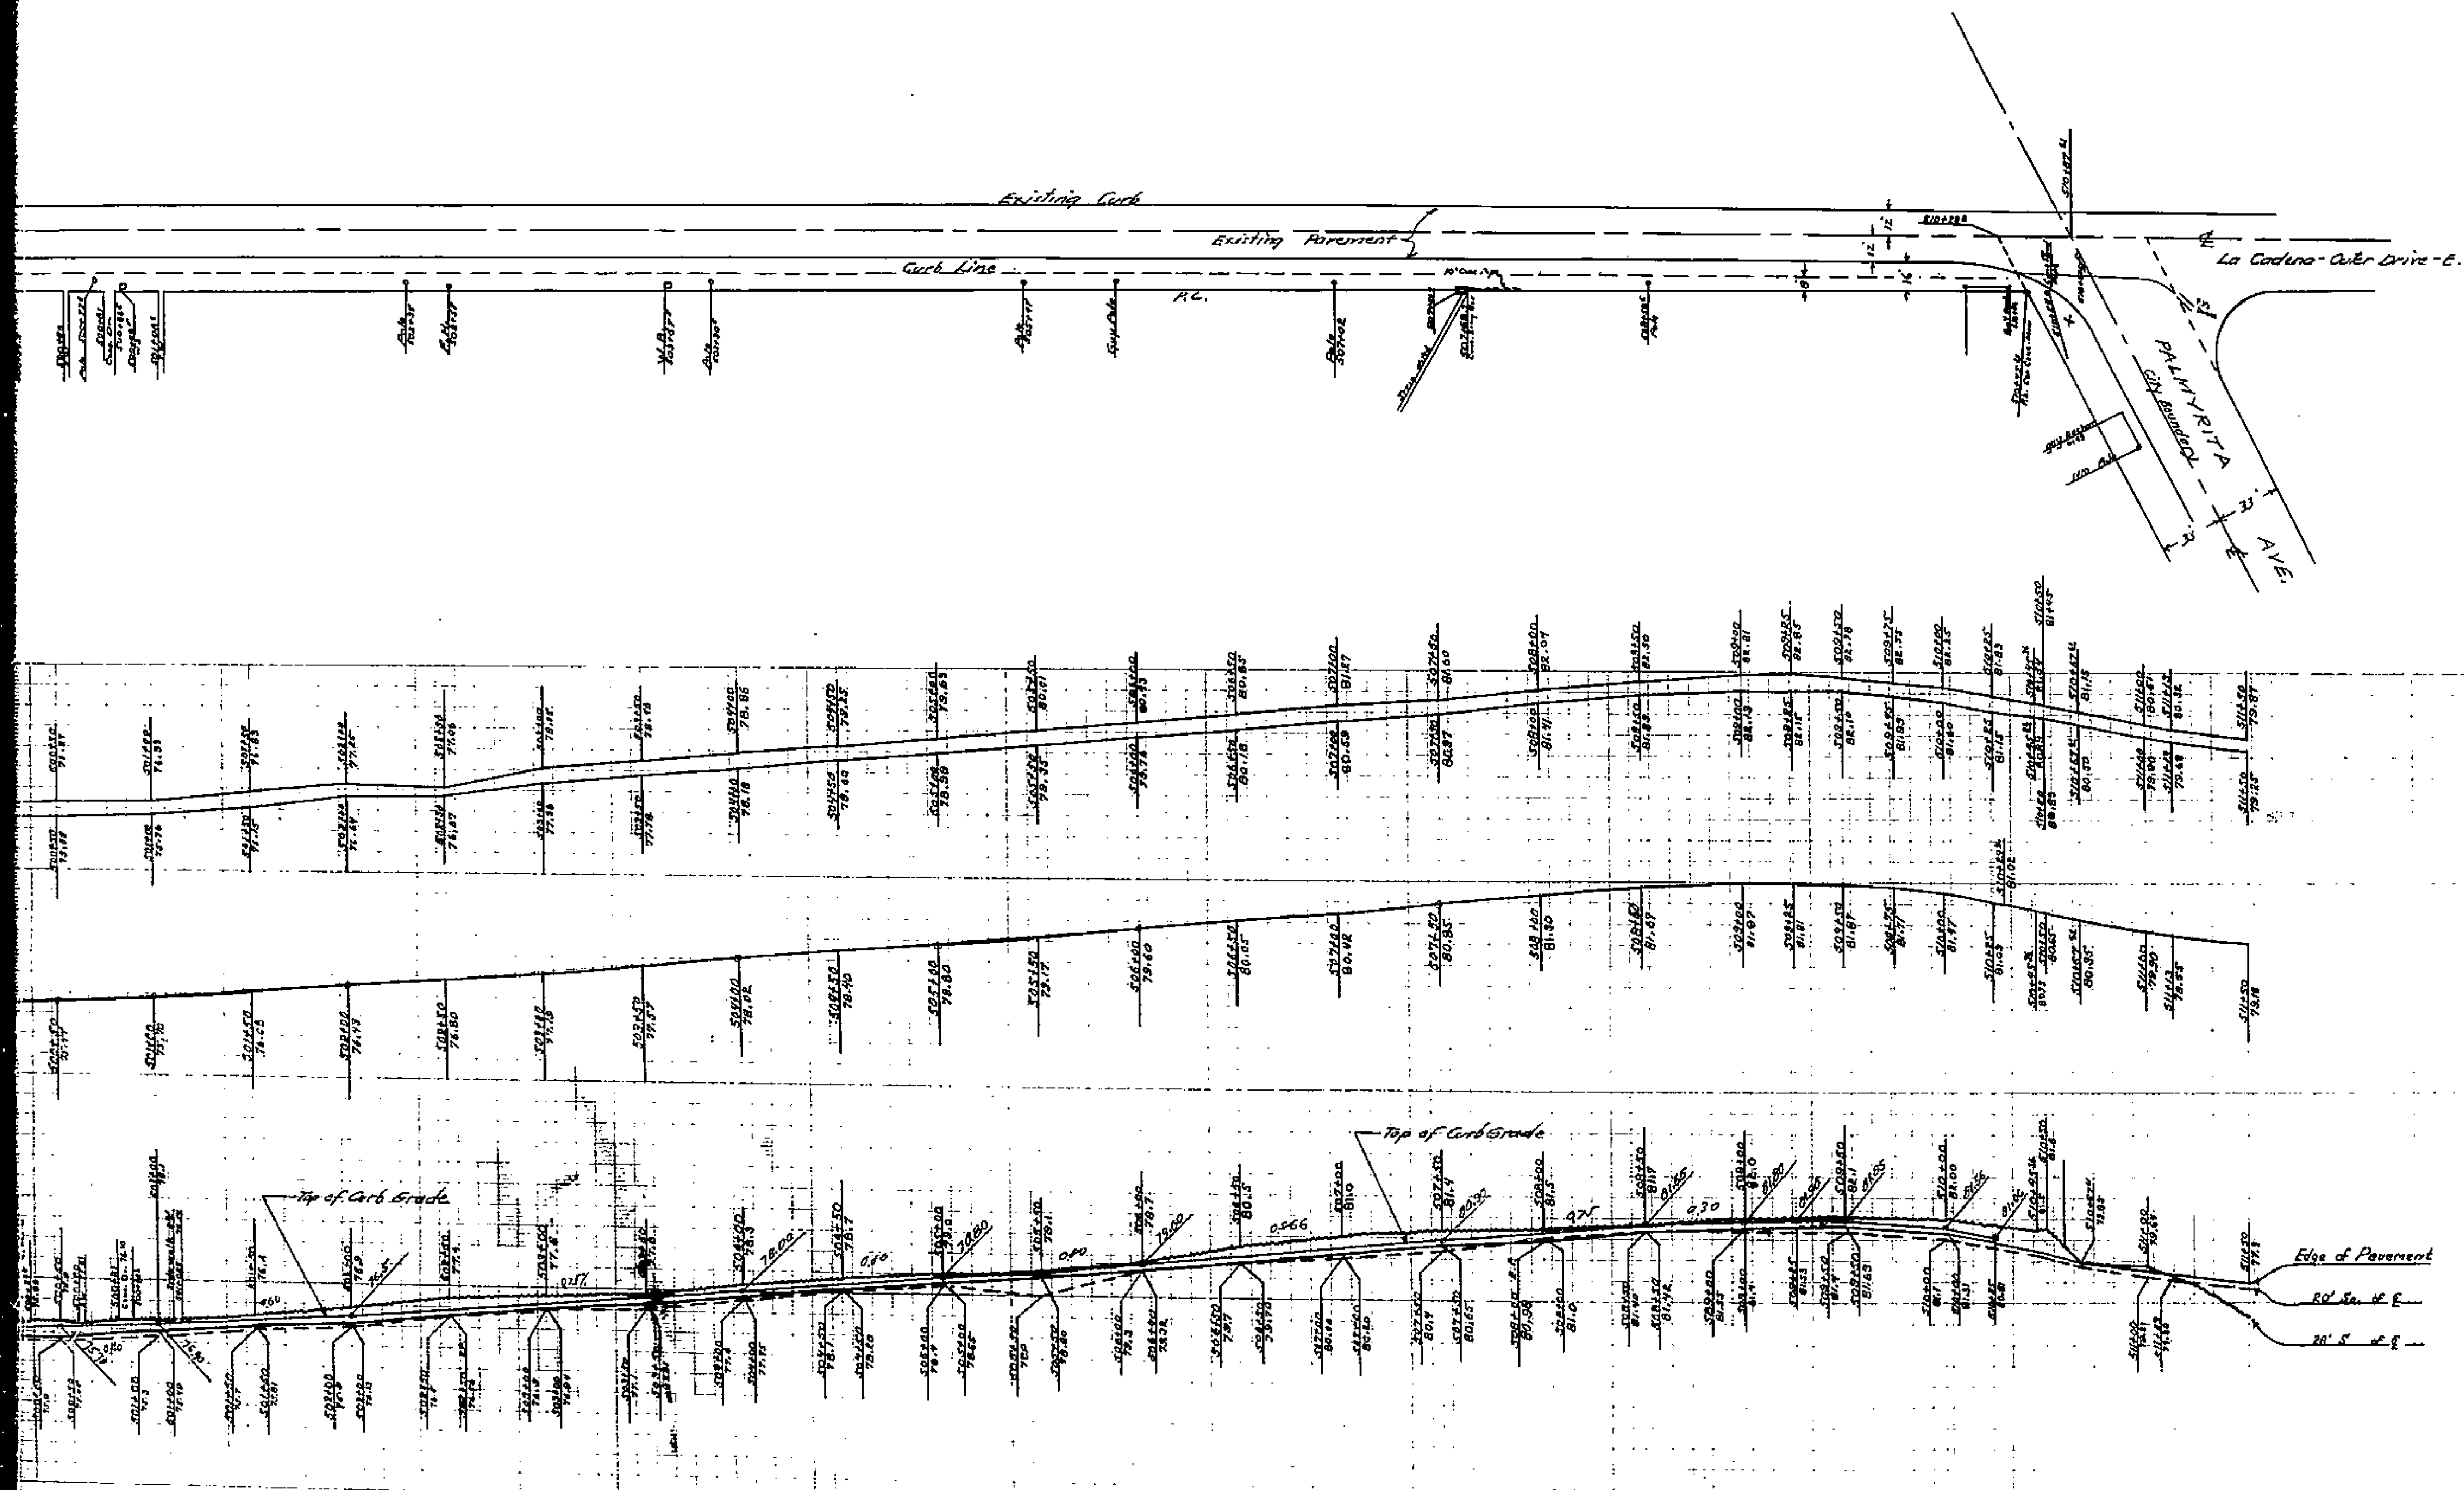

← → FRAME 1 of 2

A 1/4" = 40 FT. (HORIZONTAL)
 1/4" = 4 FT. (VERTICAL)
 CIVIL ENGINEERING
 MADE IN U.S.A.

1194

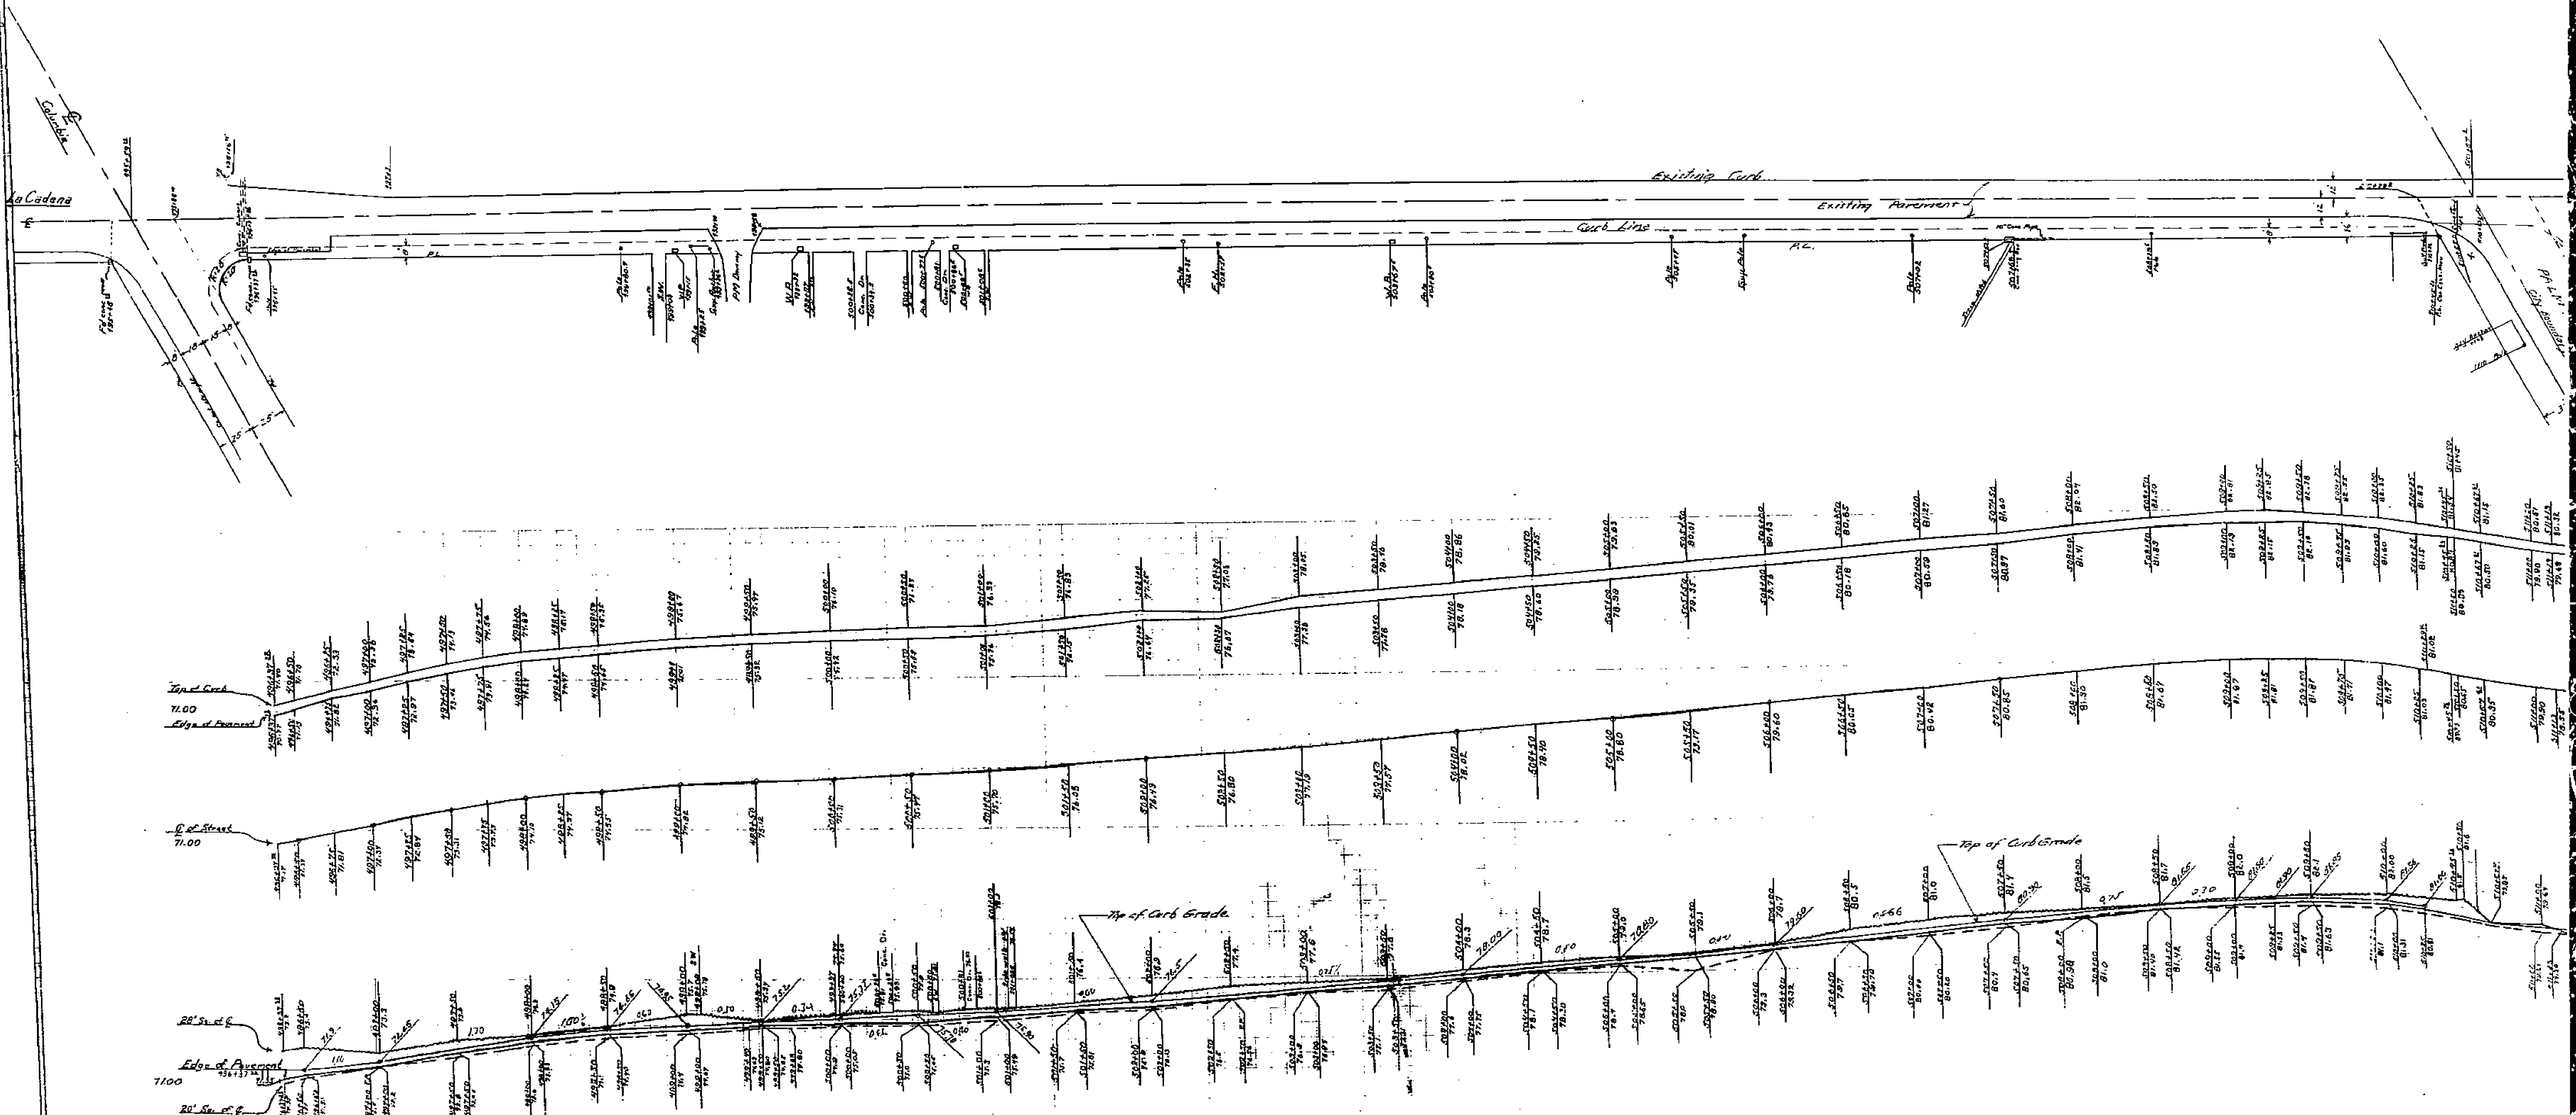

FRAME 2 of 2

