
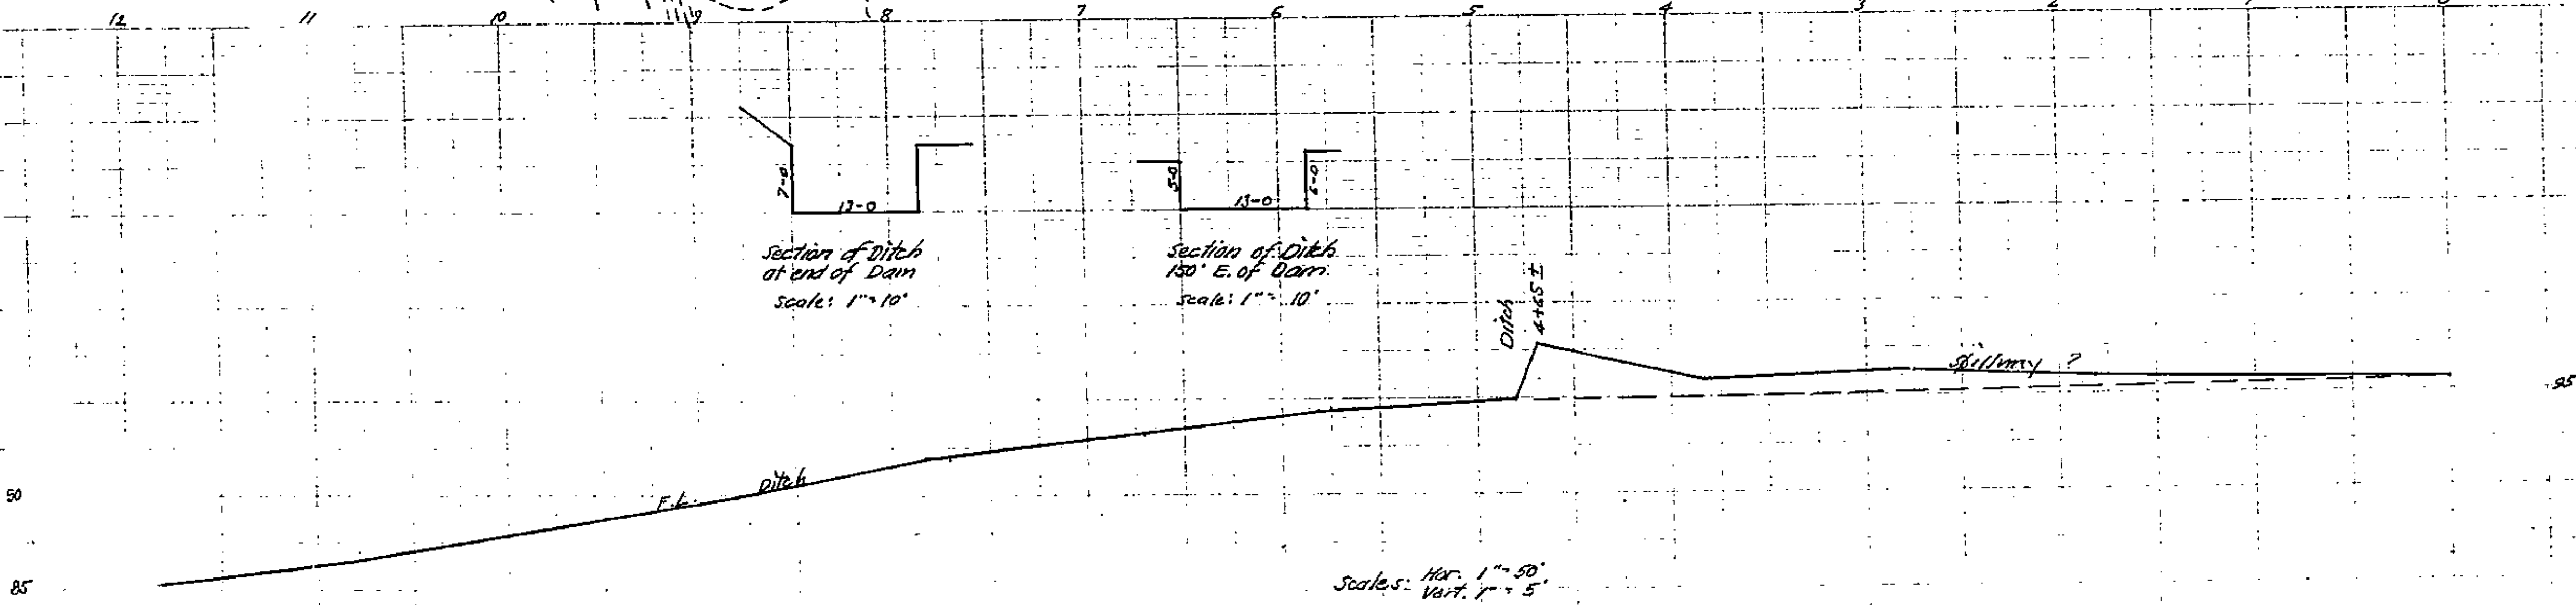


PLAN AND PROFILE NO. 1195
 FOR SPILLWAY AND DRAINAGE DITCH
 AT PARADISE LAKE
 F.B. 447-70 FEB. 1954

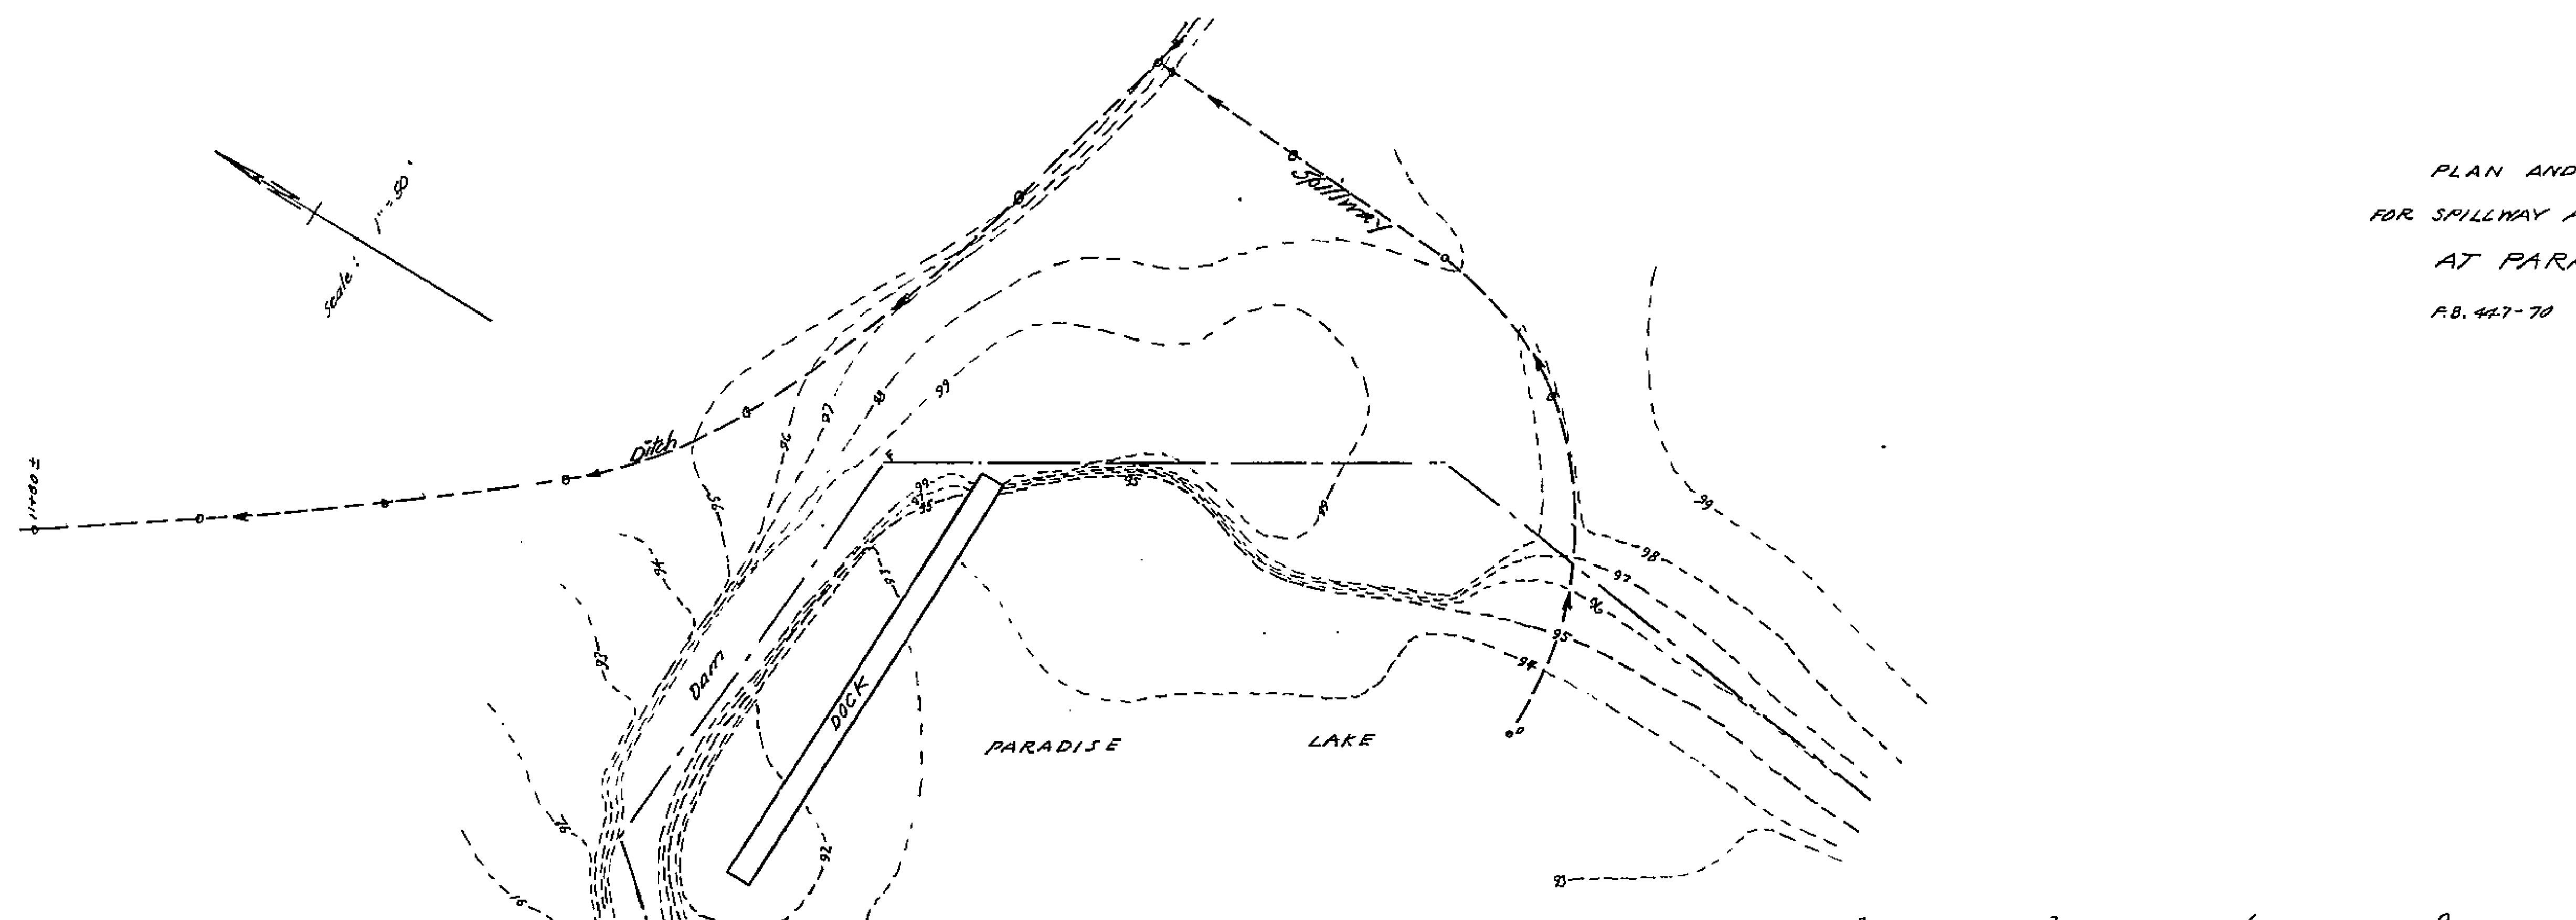

1195